


93468

T.R. RTE.	SECTION	COUNTY	TOTAL SHEETS	SHEET NO.
155	07-1914-01-SP	SANGAMON	24	18
STA.	TO STA.			

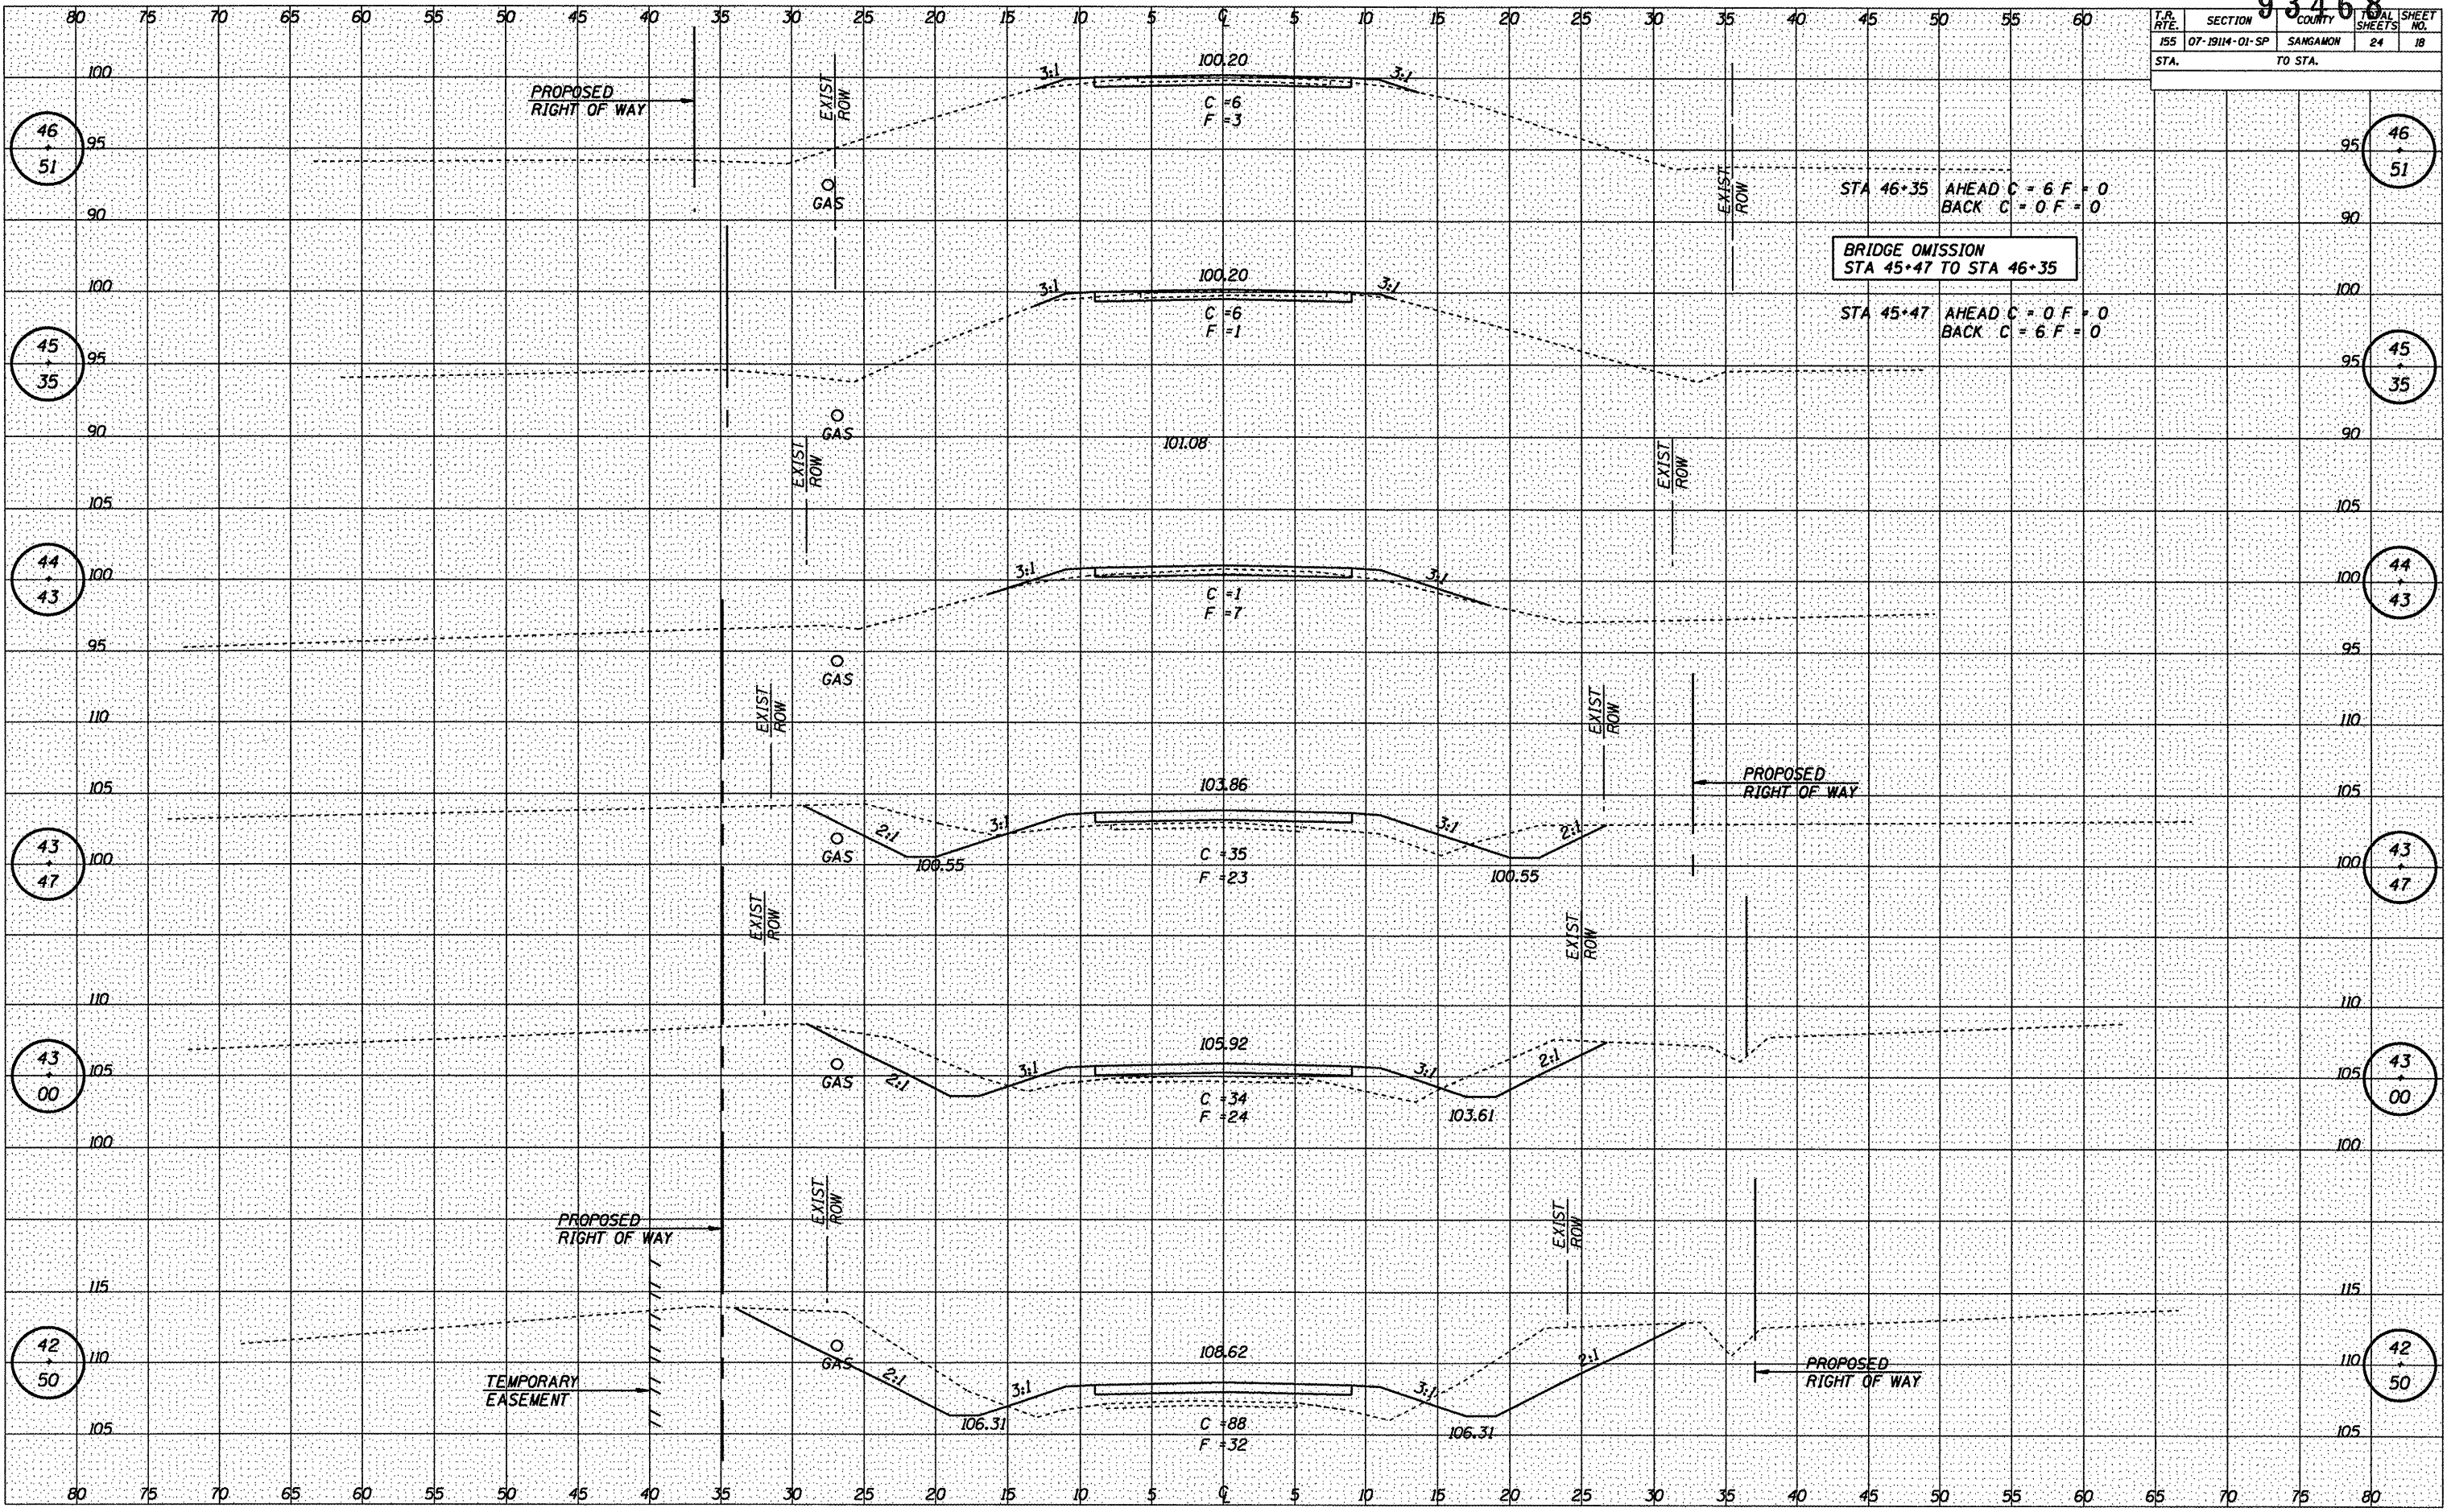

DATE	BY

FINAL SURVEY DRAWING
NOTED BOOK NO. AREAS CHECKED

DATE	BY

ORIGINAL SURVEY DRAWING
NOTED BOOK NO. AREAS CHECKED