


ORIGINAL SURVEY	SURVEYED	BY	DATE
NOTE BOOK	PLOTTED		
	TEMPLATE		
	AREAS		
	AREAS CHECKED		

FINAL SURVEY	SURVEYED	BY	DATE
NOTE BOOK	PLOTTED		
	TEMPLATE		
	AREAS		
	AREAS CHECKED		

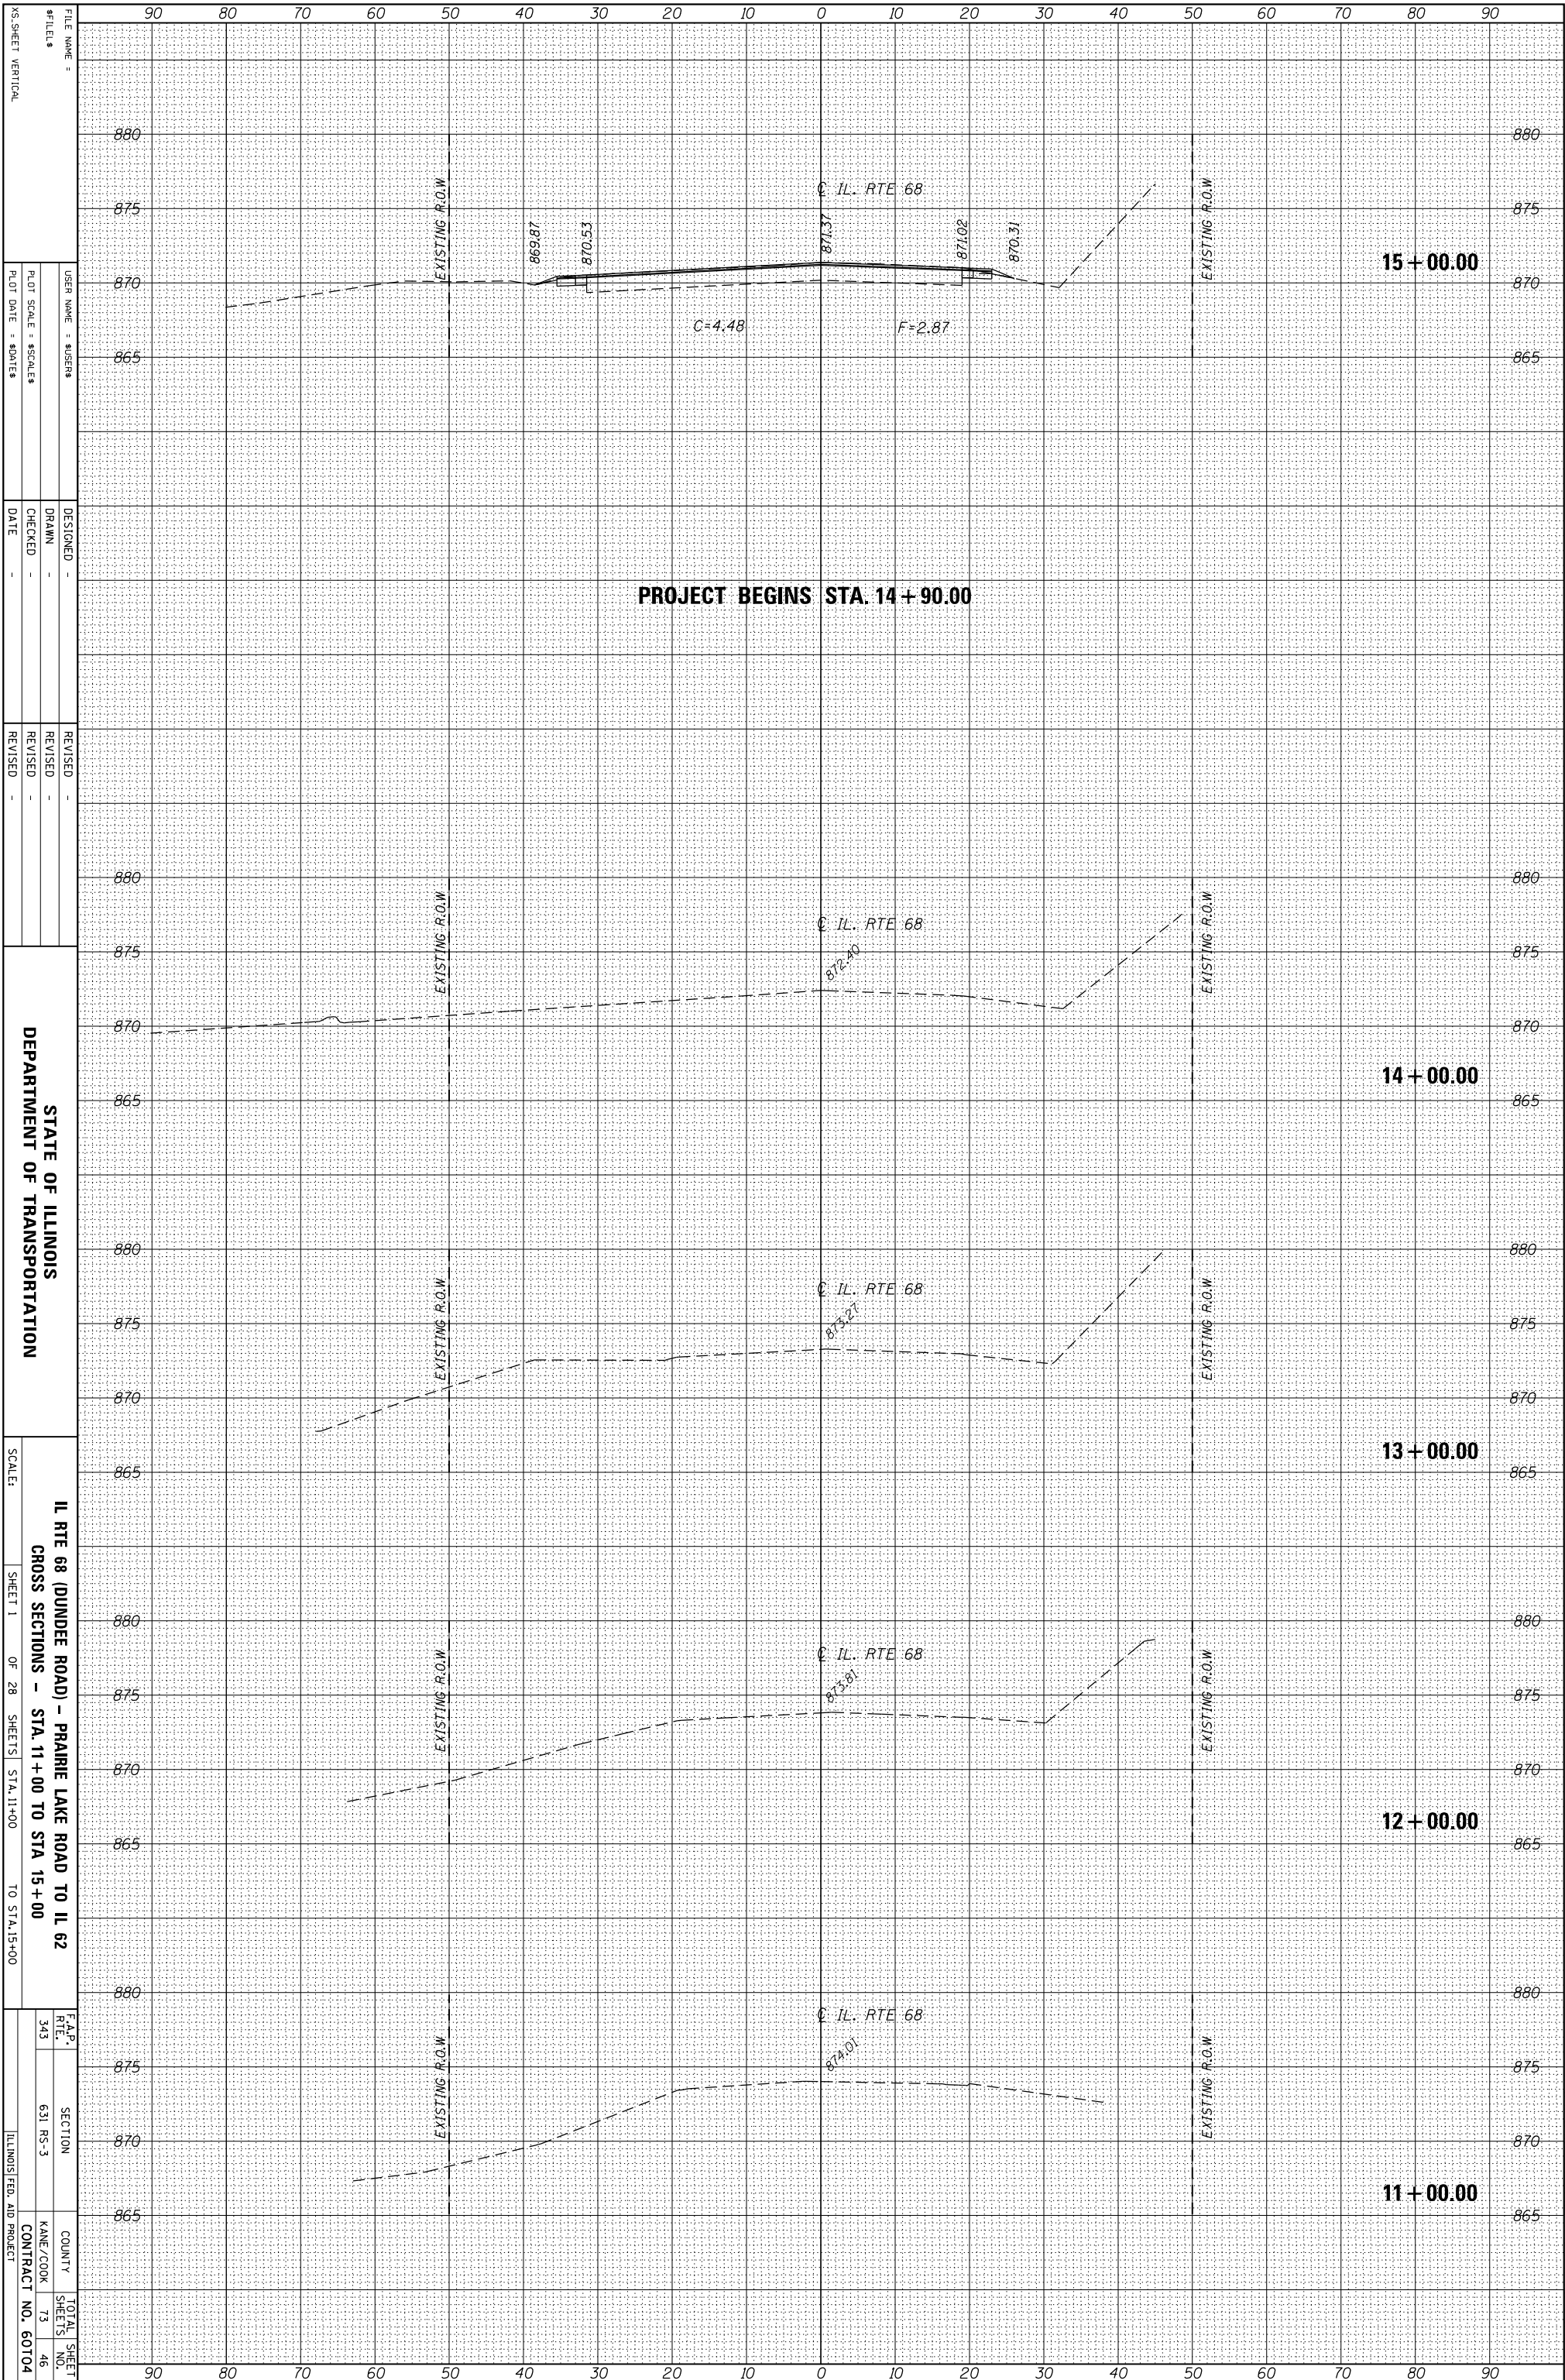

FILE NAME =	USER NAME =	DESIGNED -	REVISED -
#FILES	DESIGN	CHECKED -	REVISED -
	SCALE =	DATE	
	DATE		

STATE OF ILLINOIS  
DEPARTMENT OF TRANSPORTATION

IL RTE 68 (DUNDEE ROAD) - PRAIRIE LAKE ROAD TO IL 62  
CROSS SECTIONS - STA. 11+00 TO STA 15+00

SCALE:	SHEET 1	OF 28	SHEETS	STA. 11+00	TO STA. 15+00
F.A.P. RTE.	SECTION	COUNTY	TOTAL SHEETS		
343	631 RS-3	KANE/COOK	73		
		CONTRACT NO.	46		
		ILLINOIS FED. AID PROJECT	NO. 60704		