


ORIGINAL SURVEY	SURVEYED _____	BY _____	DATE _____
NOTE BOOK	PLOTTED _____		
	TEMPLATE _____		
	AREAS _____		
	AREAS CHECKED _____		

FINAL SURVEY	SURVEYED _____	BY _____	DATE _____
NOTE BOOK	PLOTTED _____		
	TEMPLATE _____		
	AREAS _____		
	AREAS CHECKED _____		

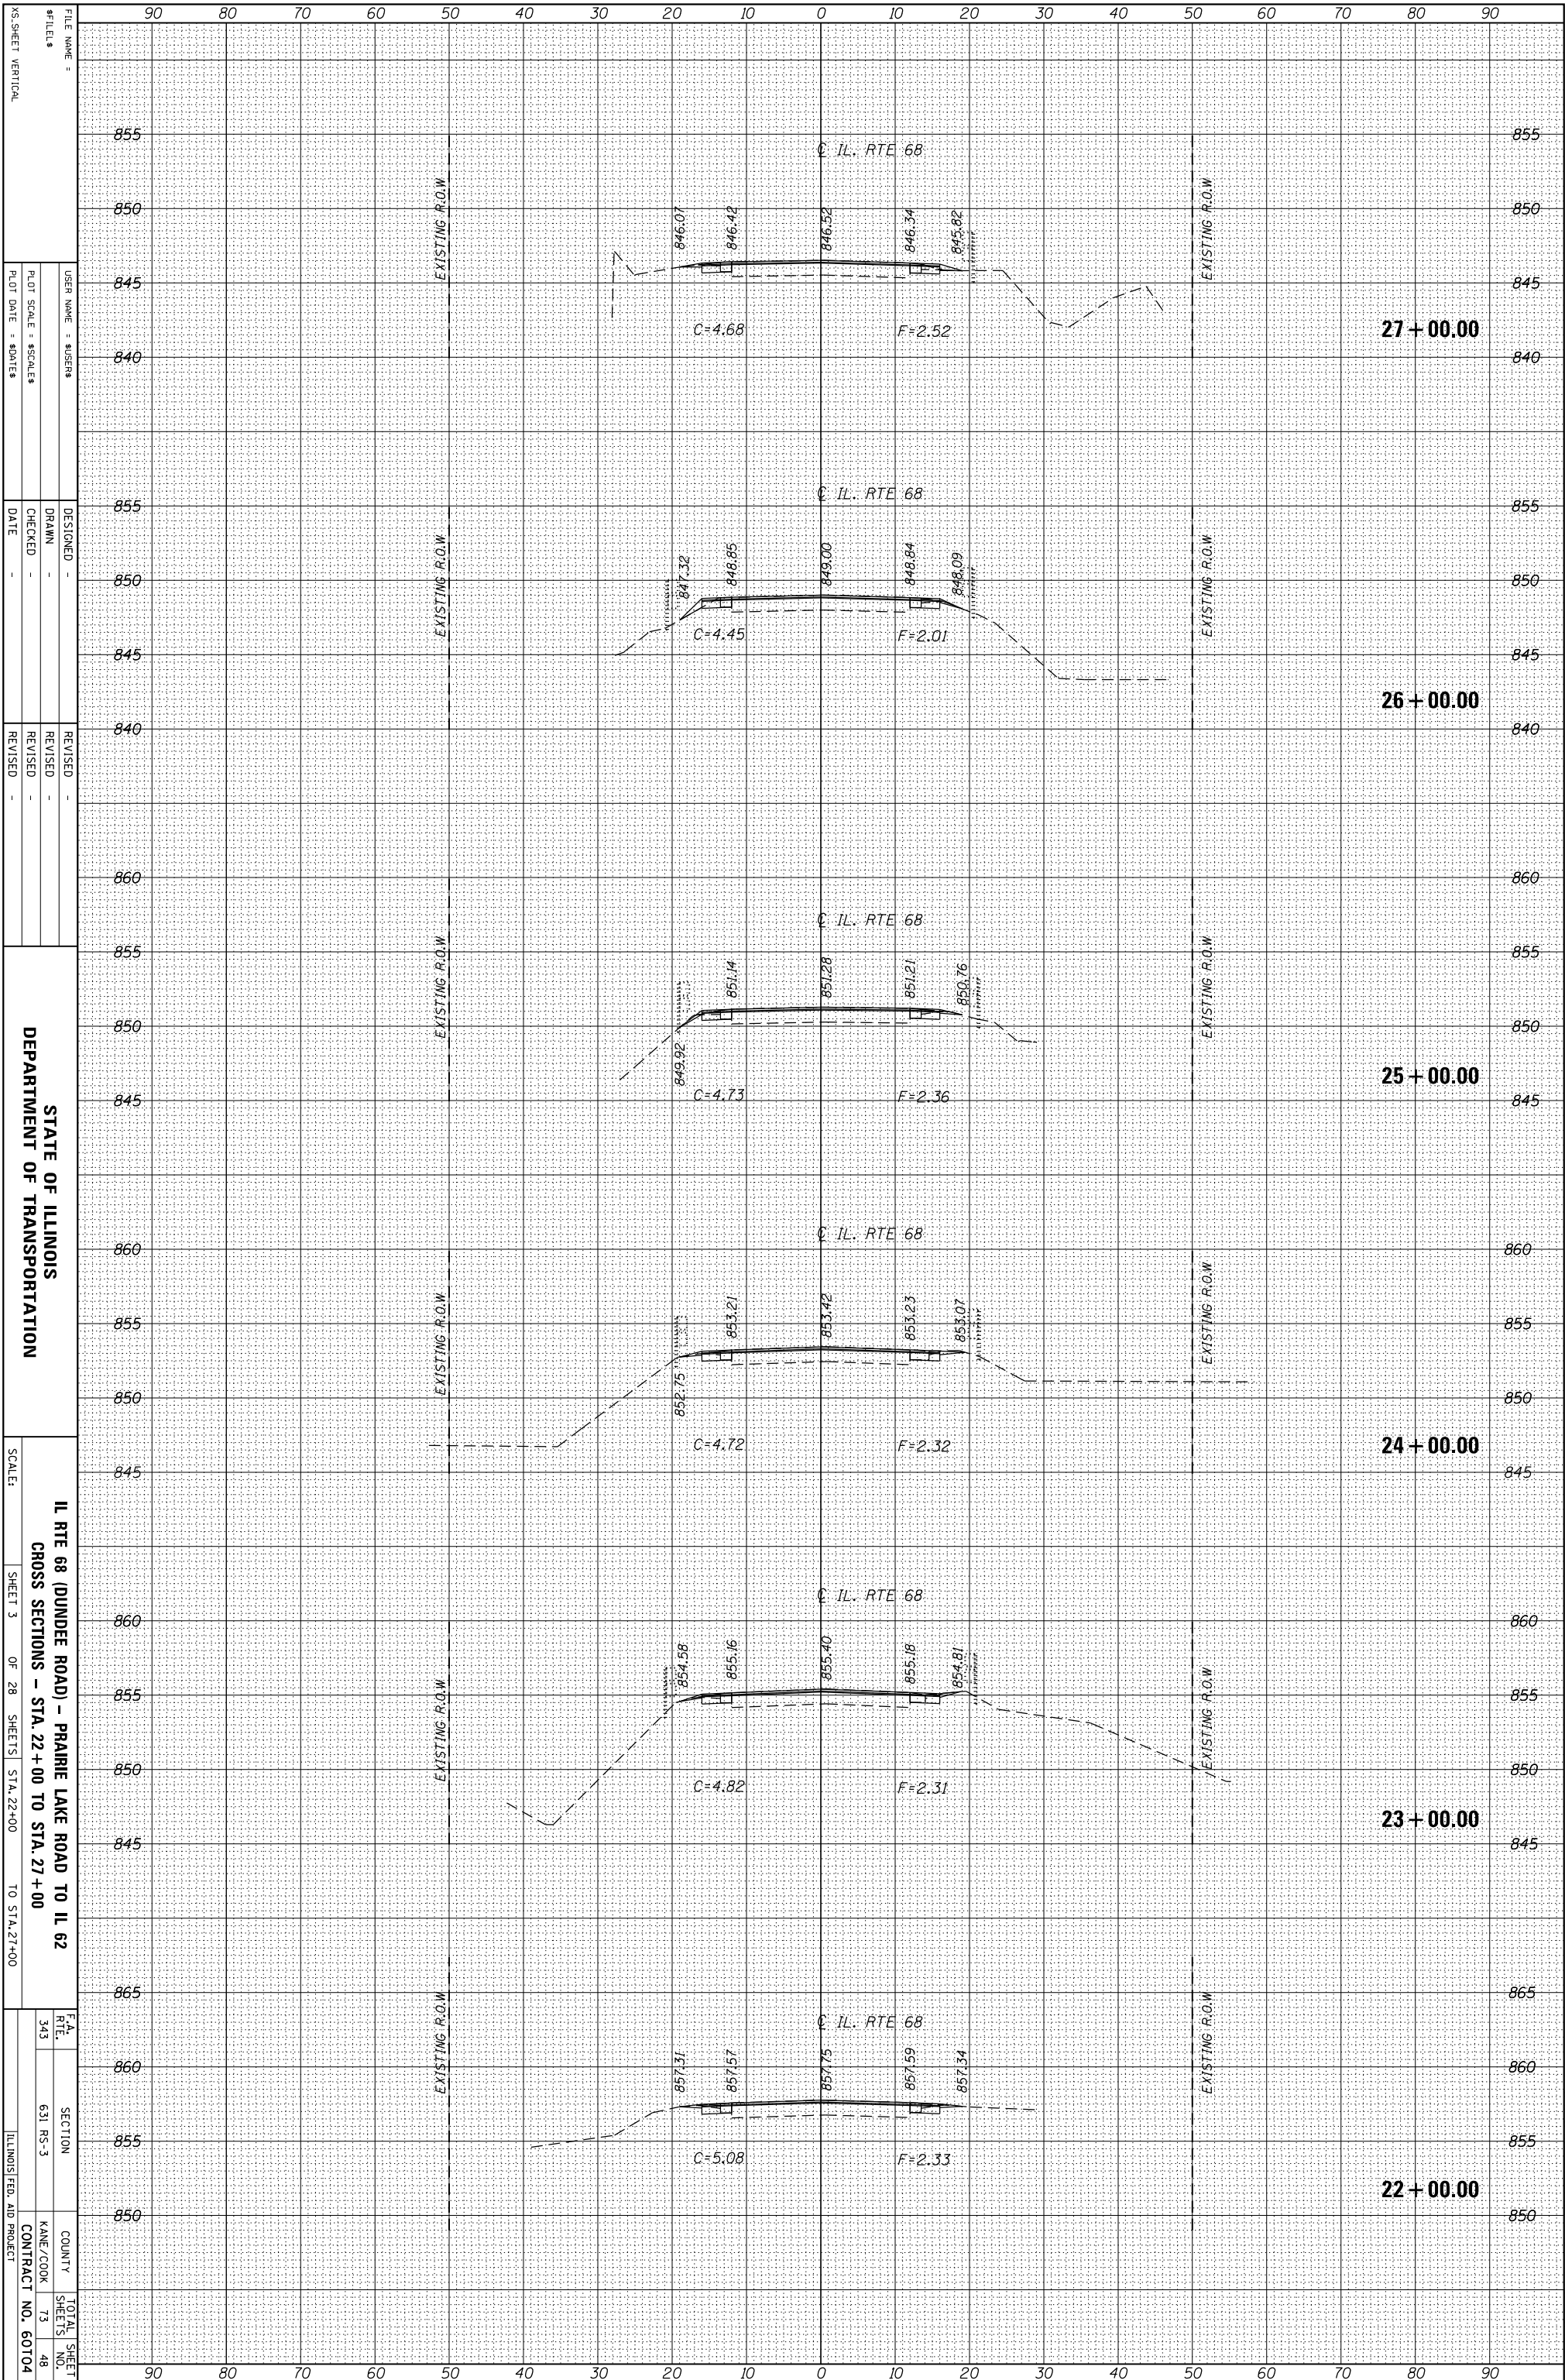

FILE NAME =	DESIGNED -	REVISOR -
#FILES	DRAWN -	REVISIONS
PLLOT SCALE = \$SCALE\$	CHECKED -	DATE
PLLOT DATE = \$DATE\$	REVISOR -	

STATE OF ILLINOIS
DEPARTMENT OF TRANSPORTATION

IL RTE 68 (DUNDEE ROAD) - PRAIRIE LAKE ROAD TO IL 62
CROSS SECTIONS - STA. 22+00 TO STA. 27+00

SCALE:	SHEET 3	OF 28 SHEETS	STA. 22+00	TO STA. 27+00
F.A. RTE.	SECTION	COUNTY	TOTAL SHEET NO.	
343	631 RS-3	KANE/COOK	73	48
		CONTRACT NO.	60104	
		ILLINOIS FED. AID PROJECT		