


ORIGINAL SURVEY	SURVEYED _____	BY _____	DATE _____
NOTE BOOK	PLOTTED _____		
	TEMPLATE _____		
	AREAS _____		
	AREAS CHECKED _____		

FINAL SURVEY	SURVEYED _____	BY _____	DATE _____
NOTE BOOK	PLOTTED _____		
	TEMPLATE _____		
	AREAS _____		
	AREAS CHECKED _____		

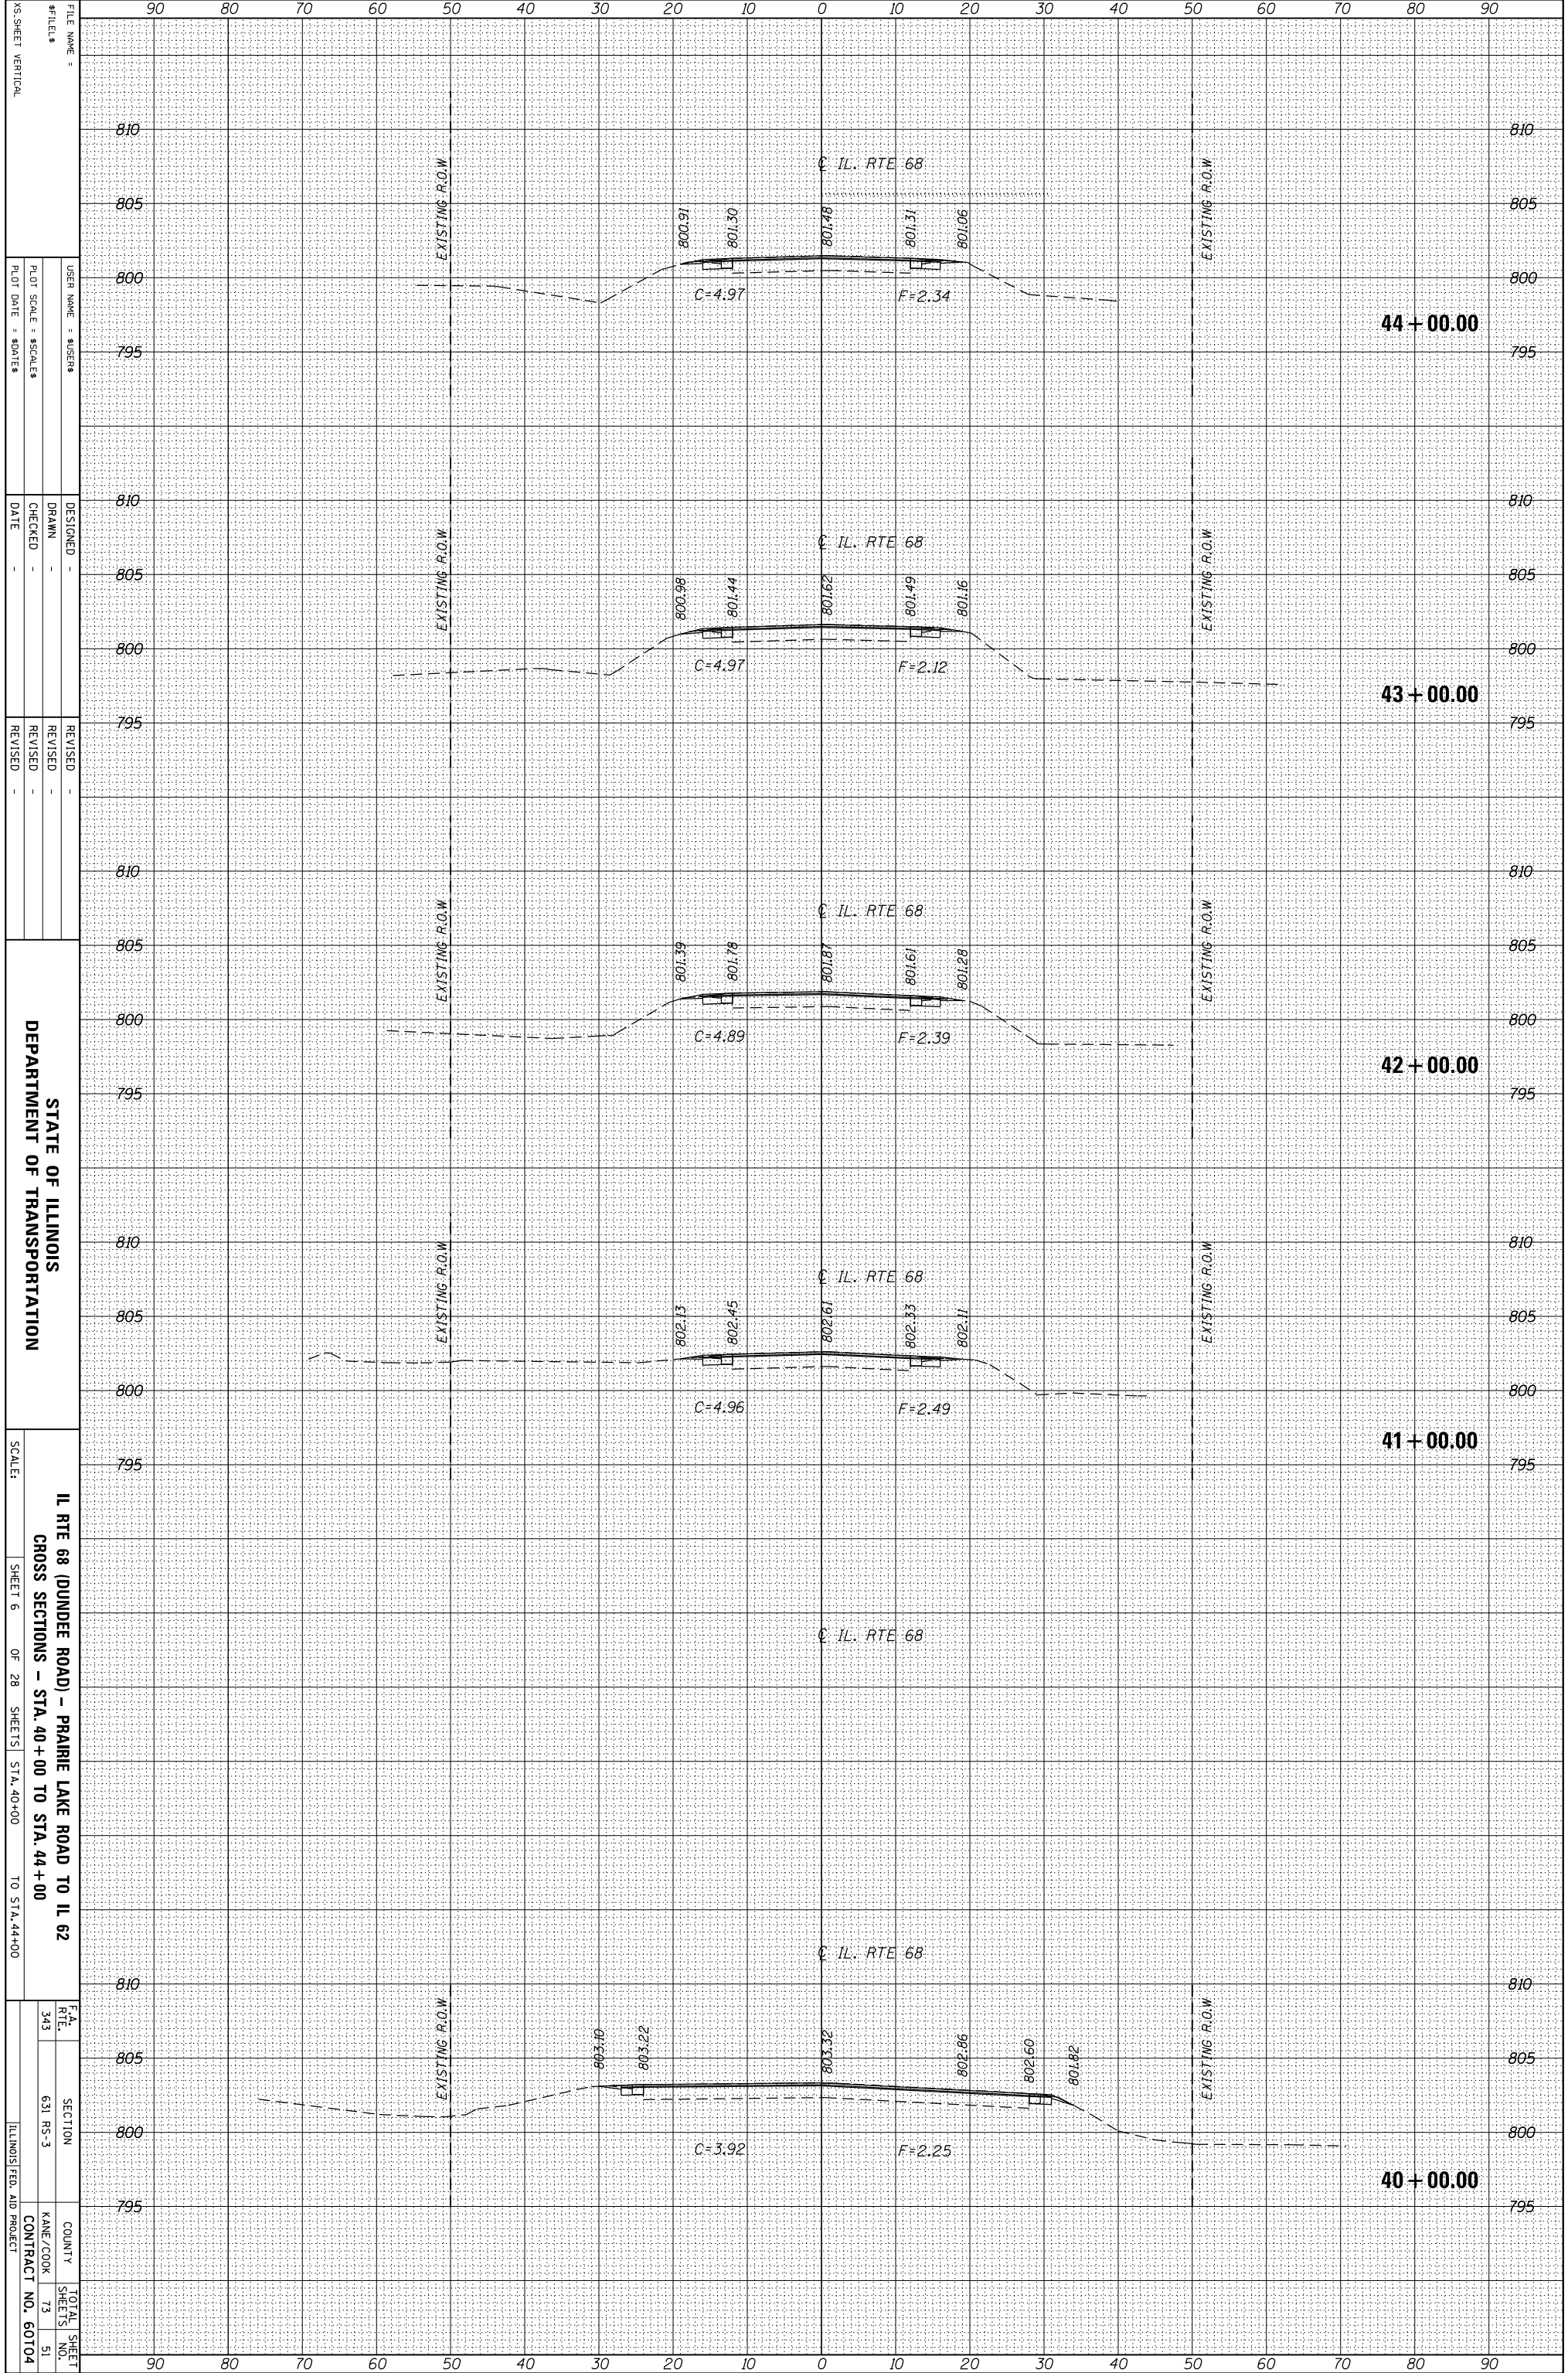

FILE NAME = \_\_\_\_\_  
 #FILES \_\_\_\_\_  
 USER NAME = \$USERS  
 DRAWN \_\_\_\_\_  
 CHECKED \_\_\_\_\_  
 DATE \_\_\_\_\_  
 DESIGNED \_\_\_\_\_  
 REVISIONS \_\_\_\_\_

STATE OF ILLINOIS  
 DEPARTMENT OF TRANSPORTATION

IL RTE 68 (DUNDEE ROAD) - PRAIRIE LAKE ROAD TO IL 62  
 CROSS SECTIONS - STA. 40+00 TO STA. 44+00  
 SCALE: \_\_\_\_\_  
 SHEET 6 OF 28 SHEETS STA. 40+00 TO STA. 44+00

F.A. RTE. 343  
 SECTION 631 RS-3  
 COUNTY KANE/COOK  
 CONTRACT NO. 60704  
 TOTAL SHEET NO. 73  
 SHEET NO. 51  
 ILLINOIS FED. AID PROJECT