


ORIGINAL SURVEY	SURVEYED	BY	DATE
NOTE BOOK	PLOTTED		
	TEMPLATE		
	AREAS		
	CHECKED		

FINAL SURVEY	SURVEYED	BY	DATE
NOTE BOOK	PLOTTED		
	TEMPLATE		
	AREAS		
	CHECKED		

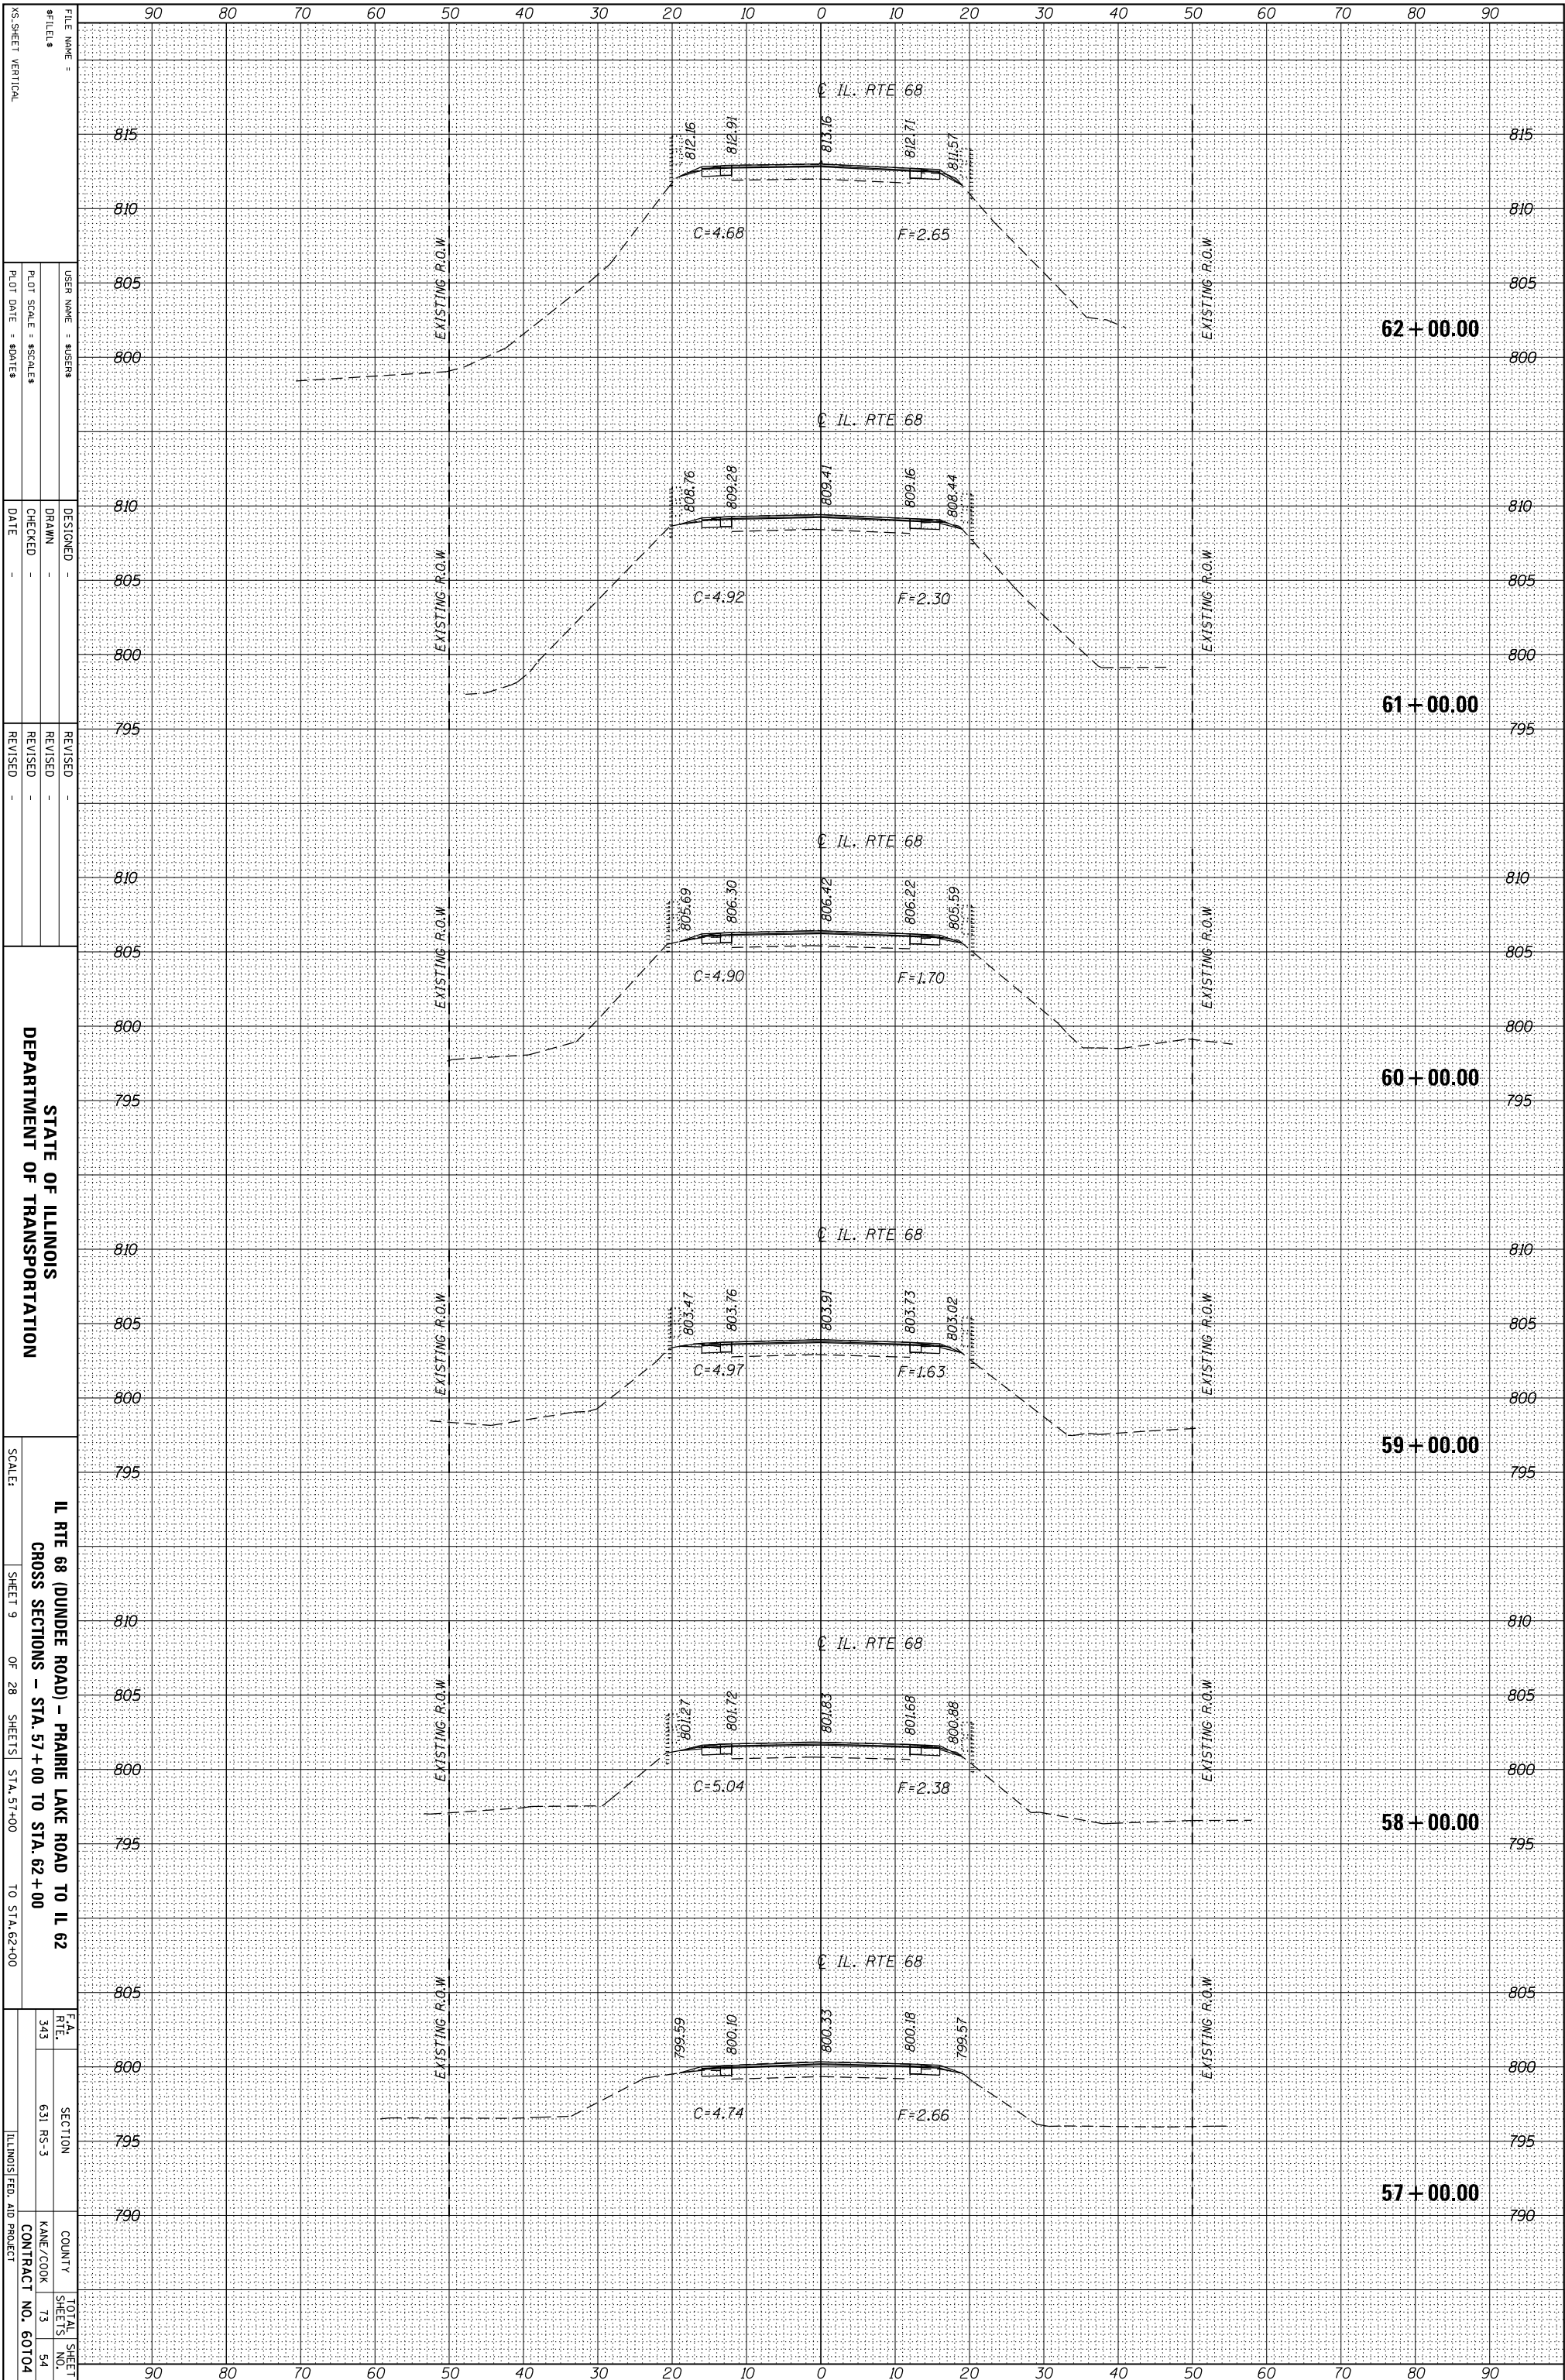

FILE NAME =	DESIGNED -	REVISOR -
#FILES	DRAWN -	REVISION -
USER NAME = \$USER\$	CHECKED -	REVISION -
PLT SCALE = \$SCALE\$	DATE	REVISION -
PLT DATE = \$DATE\$		

STATE OF ILLINOIS  
DEPARTMENT OF TRANSPORTATION

IL RTE 68 (DUNDEE ROAD) - PRAIRIE LAKE ROAD TO IL 62  
CROSS SECTIONS - STA. 57+00 TO STA. 62+00

SCALE:	SHEET 9	OF 28	SHEETS	STA. 57+00	TO STA. 62+00
F.A. RTE.	SECTION	COUNTY	TOTAL SHEET NO.		
343	631 RS-3	KANE/COOK	73		
		CONTRACT NO.	60104		
		ILLINOIS FED. AID PROJECT			