


ORIGINAL SURVEY	SURVEYED	BY	DATE
NOTE BOOK	PLOTTED		
	TEMPLATE		
	AREAS		
	AREAS CHECKED		

FINAL SURVEY	SURVEYED	BY	DATE
NOTE BOOK	PLOTTED		
	TEMPLATE		
	AREAS		
	AREAS CHECKED		

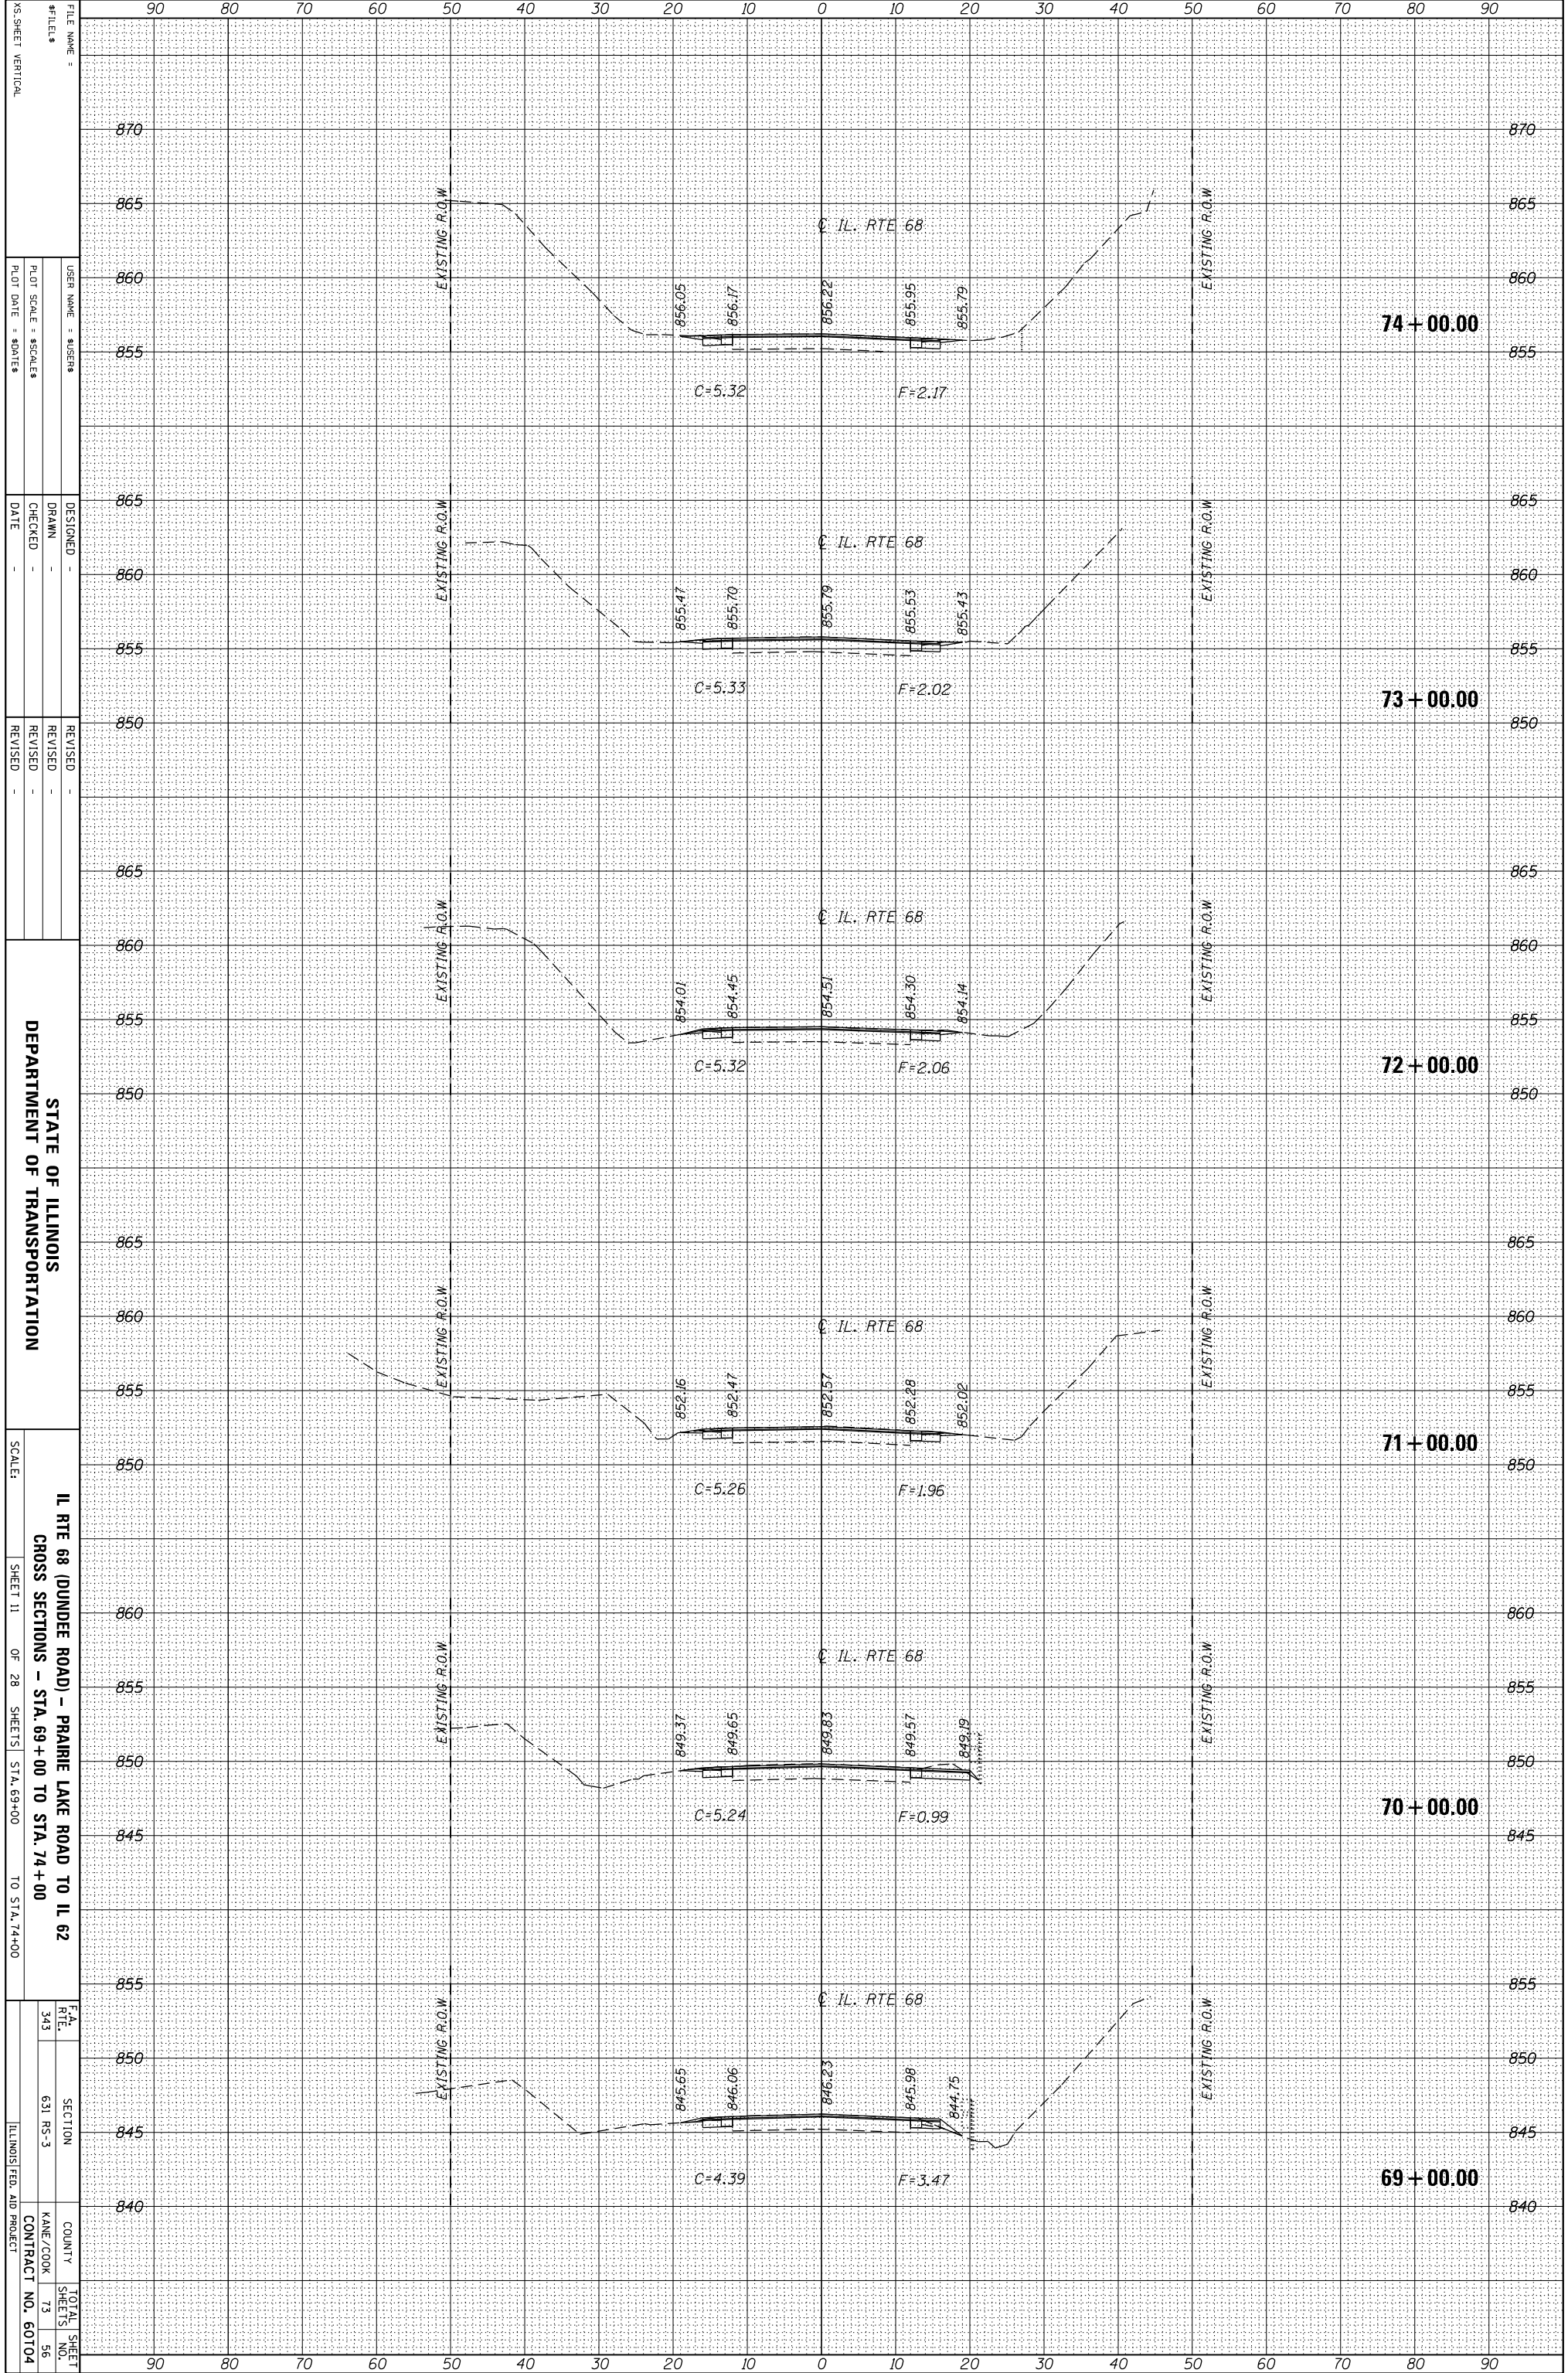

FILE NAME =
 #FILES
 USER NAME = SUSENS
 DESIGNED -
 DRAWN -
 CHECKED -
 DATE -
 X5-SHEET VERTICAL
 PLOT SCALE = 1"=40'±
 PLOT DATE = 8/17/15

REVISOR
 REVISION
 DATE

STATE OF ILLINOIS
 DEPARTMENT OF TRANSPORTATION
 IL RTE 68 (DUNDEE ROAD) - PRAIRIE LAKE ROAD TO IL 62
 CROSS SECTIONS - STA. 69+00 TO STA. 74+00
 SCALE: SHEET 11 OF 28 SHEETS STA. 69+00 TO STA. 74+00

F.A. RTE. 343
 SECTION 631 RS-3
 COUNTY KANE/COOK
 CONTRACT NO. 60104
 TOTAL SHEET NO. 73
 SHEET NO. 56
 ILLINOIS FED. AID PROJECT