


ORIGINAL SURVEY	SURVEYED _____	BY _____	DATE _____
NOTE BOOK	PLOTTED _____		
	TEMPLATE _____		
	AREAS _____		
	AREAS CHECKED _____		

FINAL SURVEY	SURVEYED _____	BY _____	DATE _____
NOTE BOOK	PLOTTED _____		
	TEMPLATE _____		
	AREAS _____		
	AREAS CHECKED _____		

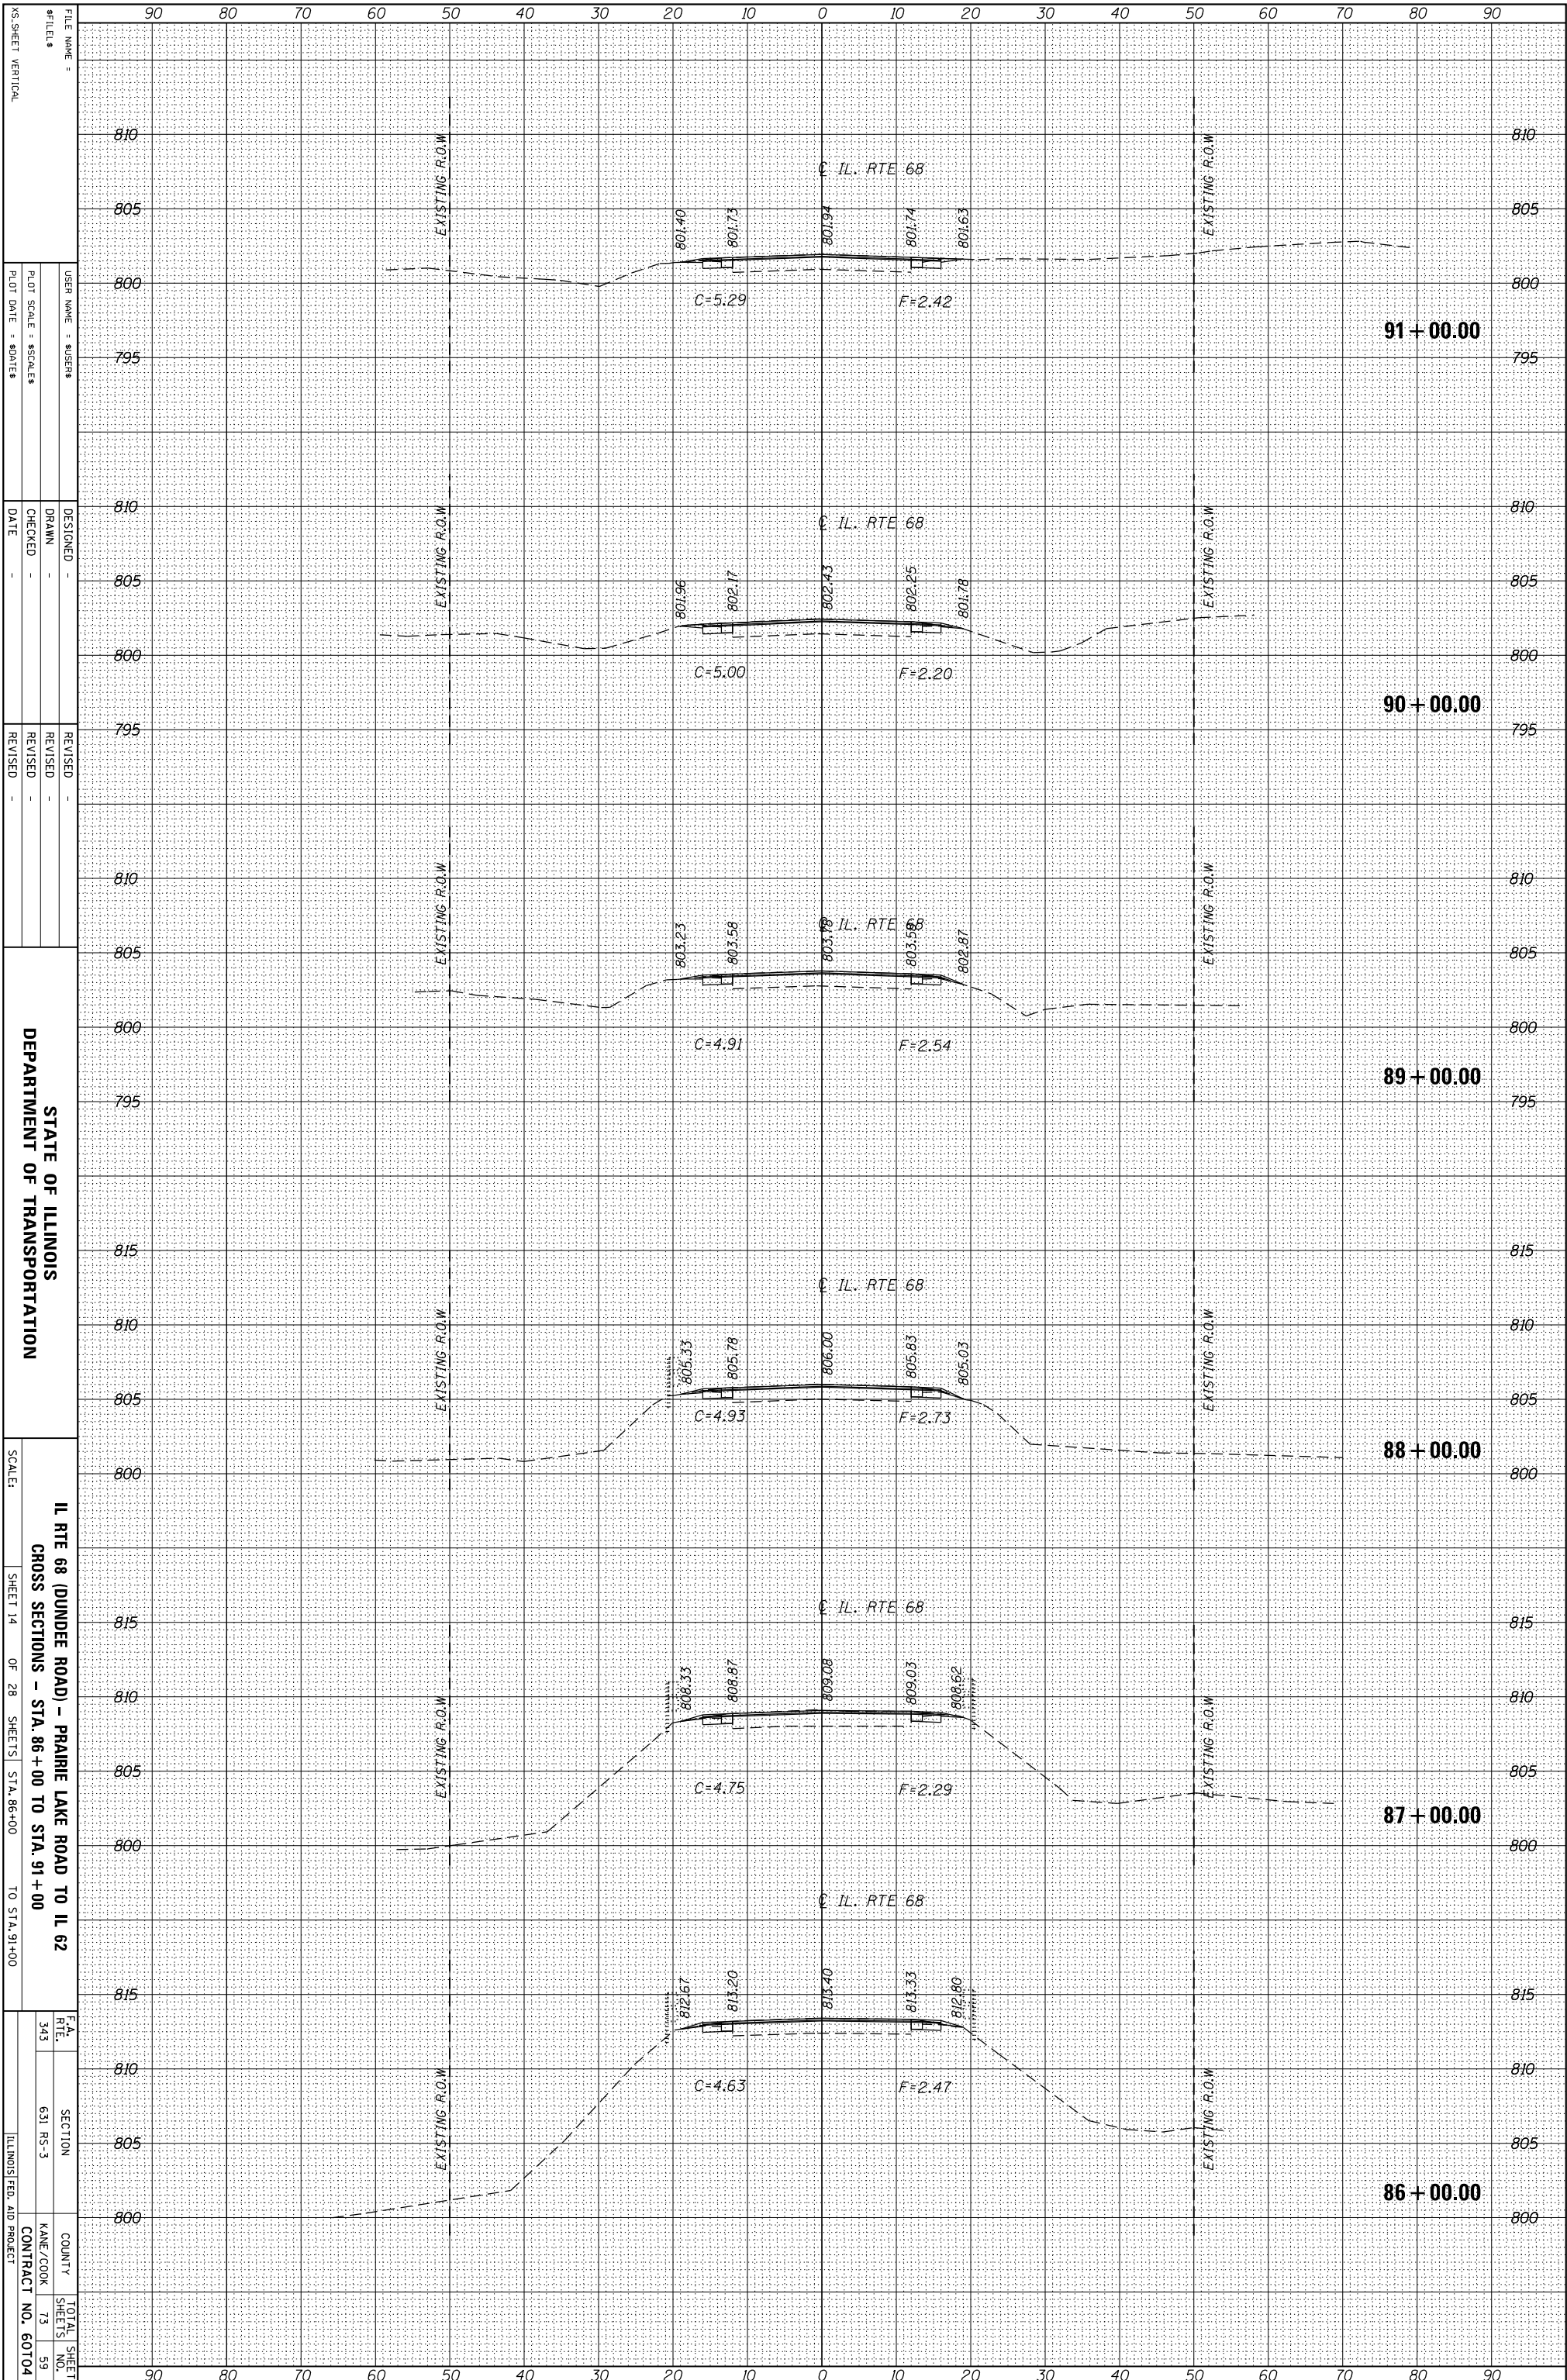

FILE NAME =
#FILES
X5-SHEET VERTICAL

DESIGNED -
DRAWN -
CHECKED -
DATE -

REVISOR -
REVISOR -
REVISOR -
REVISOR -

STATE OF ILLINOIS
DEPARTMENT OF TRANSPORTATION

IL RTE 68 (DUNDEE ROAD) - PRAIRIE LAKE ROAD TO IL 62
CROSS SECTIONS - STA. 86+00 TO STA. 91+00

SCALE: SHEET 14 OF 28 SHEETS STA. 86+00 TO STA. 91+00

F.A. RTE. 343
SECTION 631 RS-3
COUNTY KANE/COOK
CONTRACT NO. 60104

TOTAL SHEET NO. 73
SHEETS 59

ILLINOIS FED. AID PROJECT