


ORIGINAL SURVEY	SURVEYED	BY	DATE
NOTE BOOK	PLOTTED		
	TEMPLATE		
	AREAS		
	AREAS CHECKED		

FINAL SURVEY	SURVEYED	BY	DATE
NOTE BOOK	PLOTTED		
	TEMPLATE		
	AREAS		
	AREAS CHECKED		

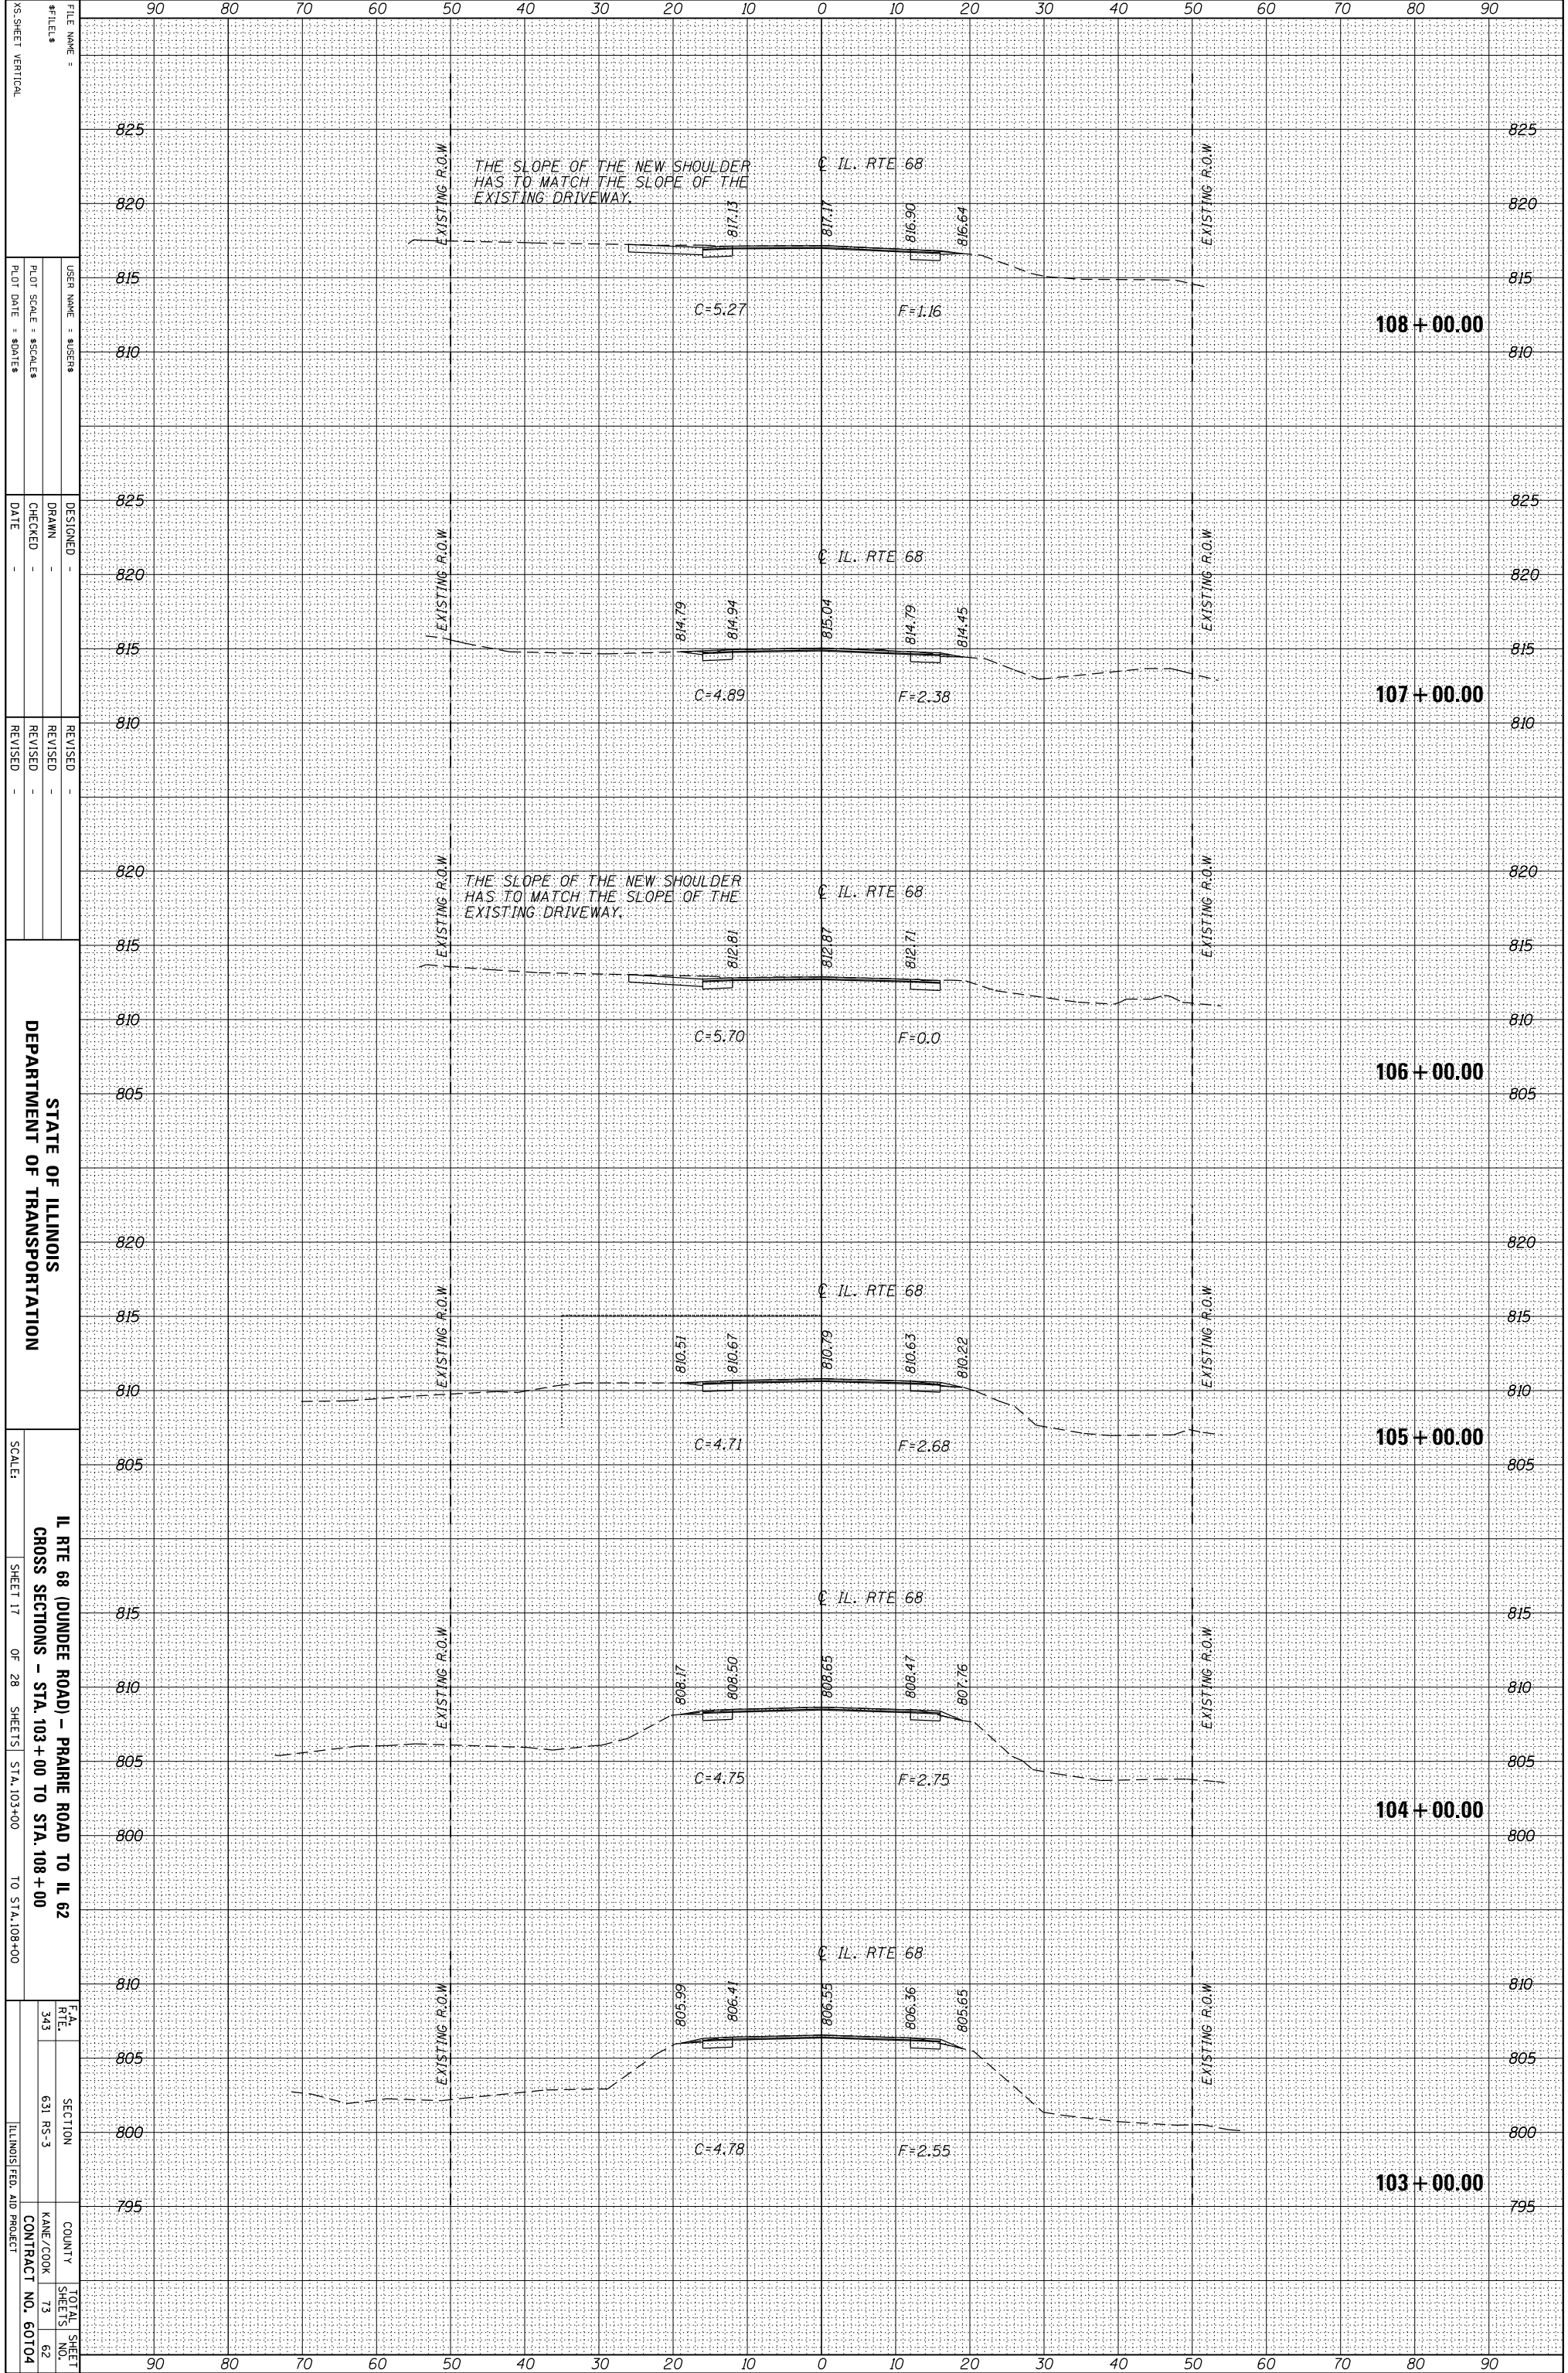

FILE NAME =
#FILES
X5-SHEET VERTICAL

DESIGNED -
DRAWN -
CHECKED -
DATE -

REVISOR -
REVISION -
REVISOR -
REVISION -

STATE OF ILLINOIS
DEPARTMENT OF TRANSPORTATION

SCALE: SHEET 17 OF 28 SHEETS STA. 103+00 TO STA. 108+00

IL RTE 68 (DUNDEE ROAD) - PRAIRIE ROAD TO IL 62
CROSS SECTIONS - STA. 103 + 00 TO STA. 108 + 00

F.A. RTE. 343 SECTION 631 RS-3 COUNTY KANE/COOK CONTRACT NO. 60104 TOTAL SHEET NO. 73