


ORIGINAL SURVEY	SURVEYED	BY	DATE
NOTE BOOK	PLOTTED		
	TEMPLATE		
	AREAS		
	AREAS CHECKED		

FINAL SURVEY	SURVEYED	BY	DATE
NOTE BOOK	PLOTTED		
	TEMPLATE		
	AREAS		
	AREAS CHECKED		

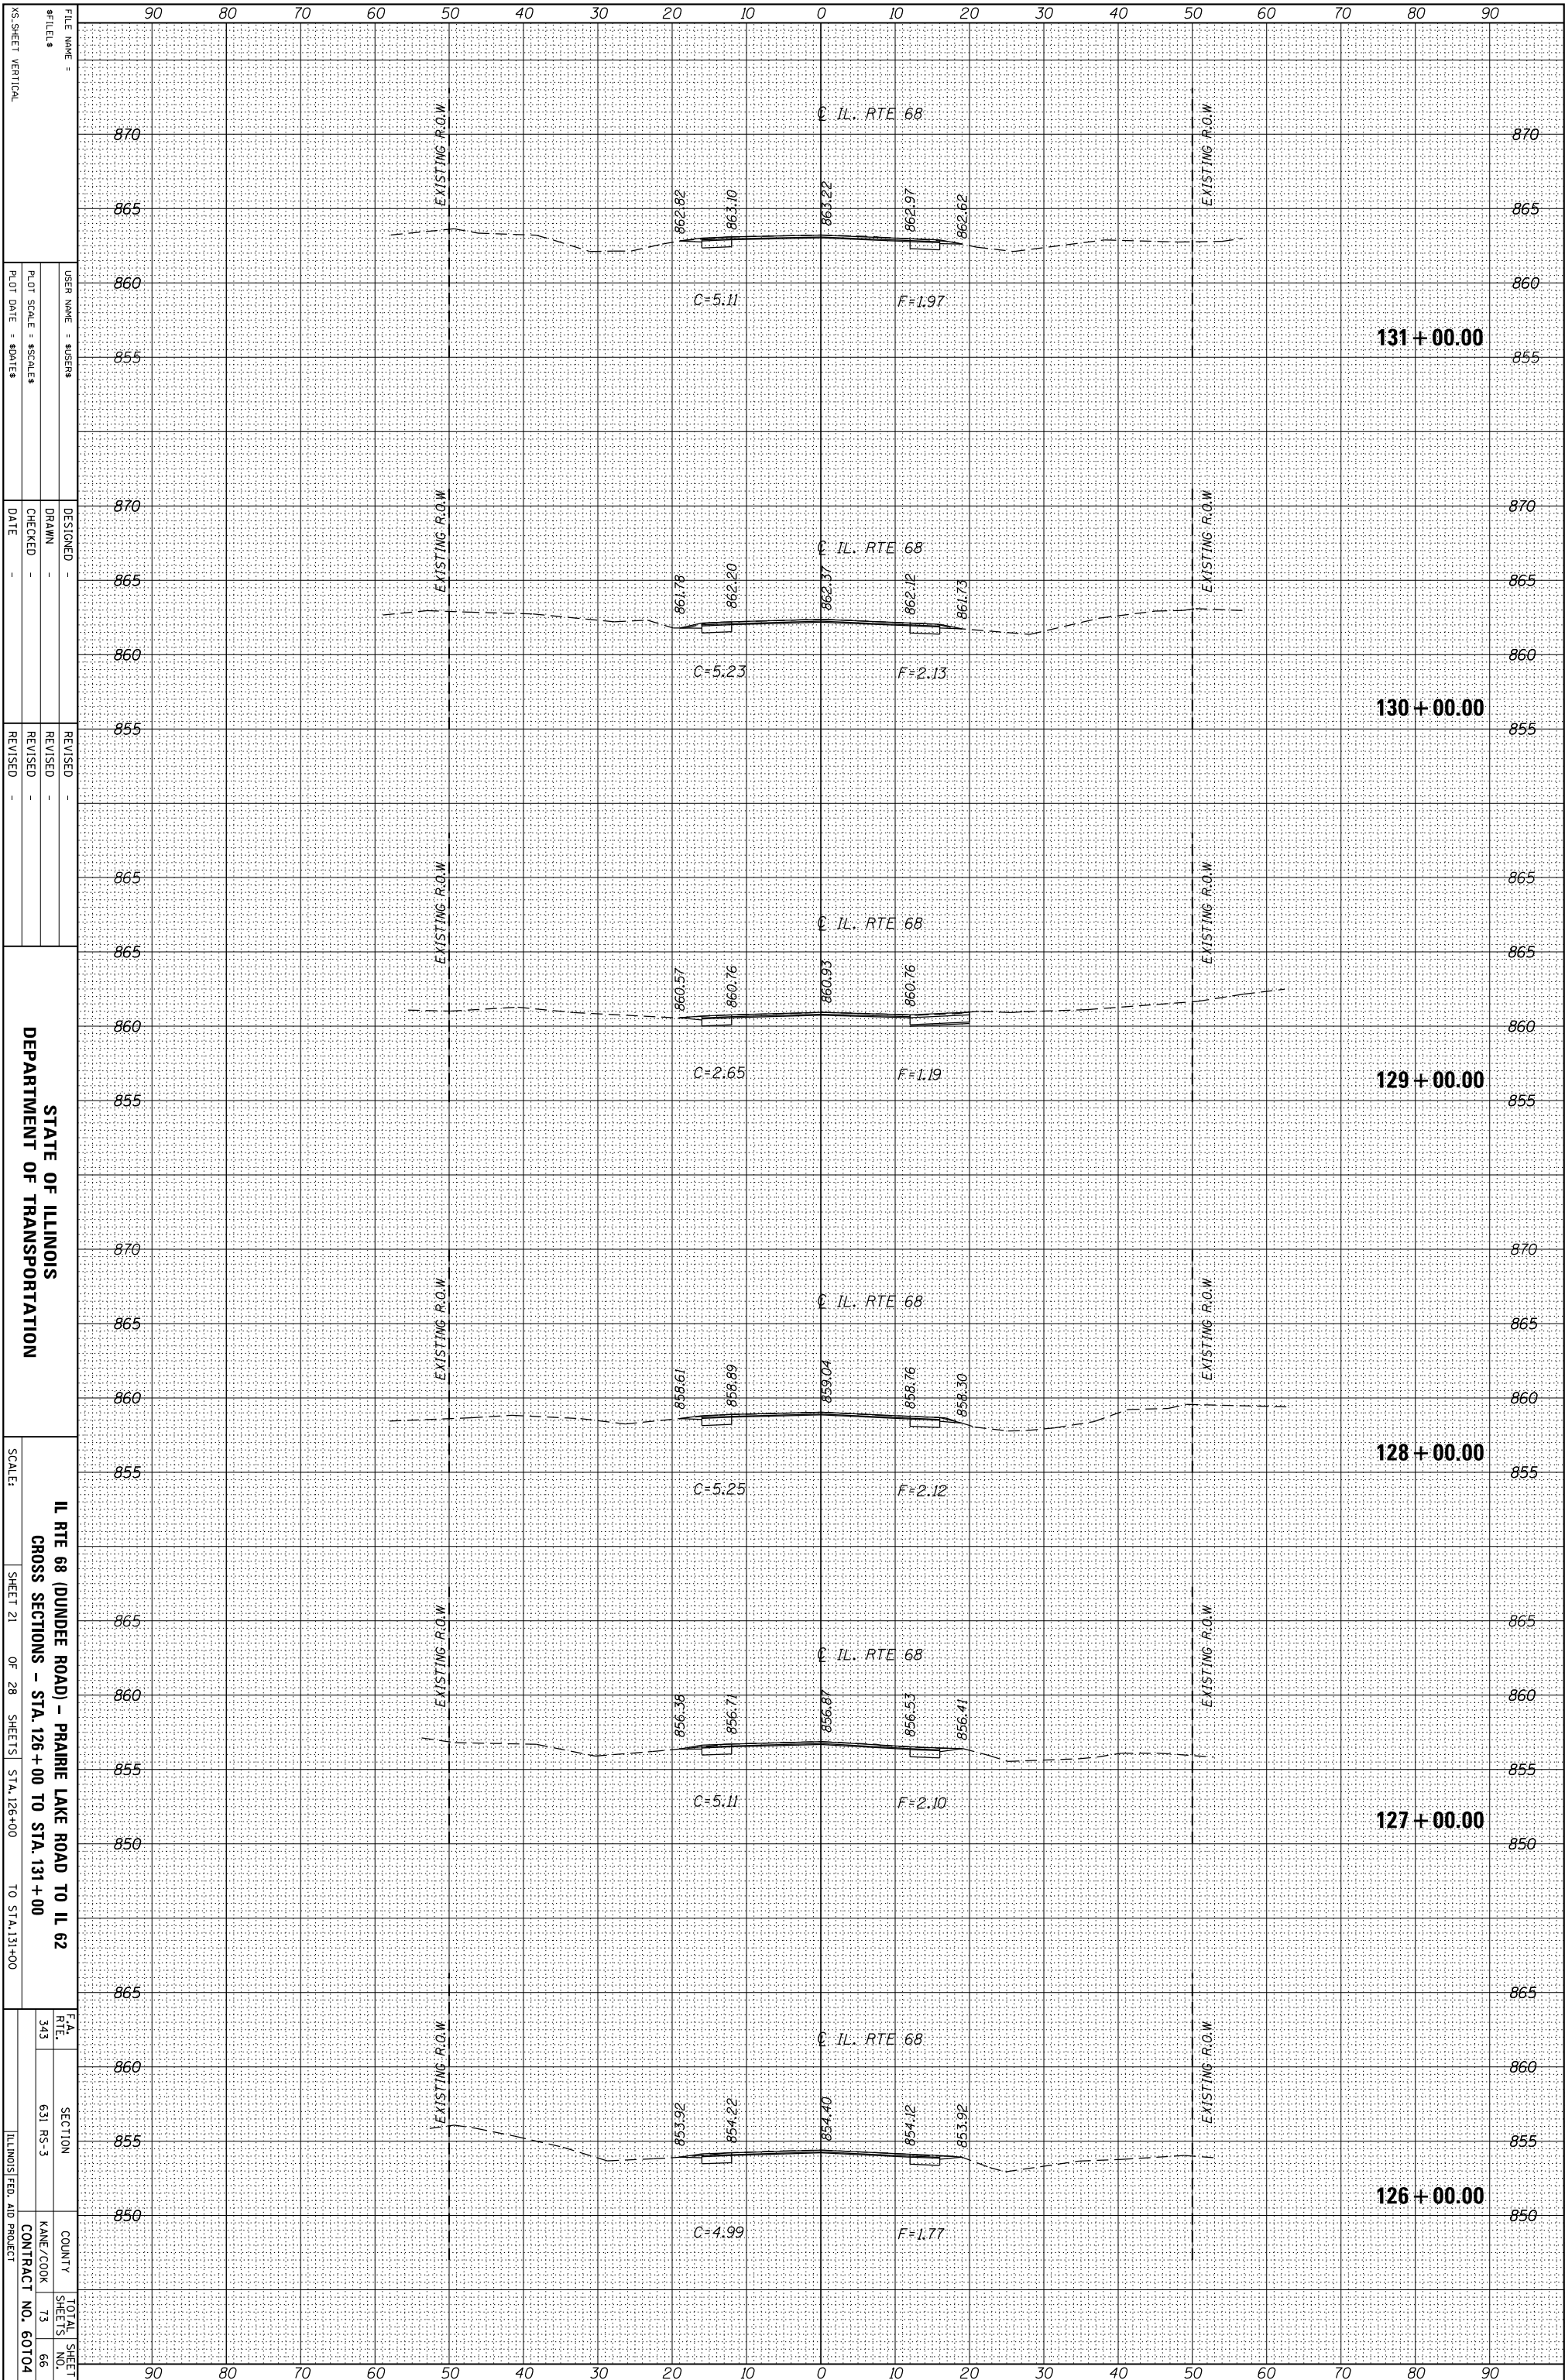

FILE NAME =	DESIGNED -
#FILES	DRAWN -
USER NAME = \$USER\$	CHECKED -
PLLOT SCALE = \$SCALE\$	DATE -
PLLOT DATE = \$DATE\$	REVISID -
	REVISID -
	REVISID -

STATE OF ILLINOIS  
DEPARTMENT OF TRANSPORTATION

IL RTE 68 (DUNDEE ROAD) - PRAIRIE LAKE ROAD TO IL 62  
CROSS SECTIONS - STA. 126+00 TO STA. 131+00

SCALE:	SHEET 21	OF 28	SHEETS	STA. 126+00	TO STA. 131+00
F.A. RTE.	SECTION	COUNTY	TOTAL SHEET		
343	631 RS-3	KANE/COOK	SHEETS	73	66
		CONTRACT NO.		60704	