


ORIGINAL SURVEY	SURVEYED _____	BY _____	DATE _____
NOTE BOOK	PLOTTED _____		
	TEMPLATE _____		
	AREAS _____		
	AREAS CHECKED _____		

FINAL SURVEY	SURVEYED _____	BY _____	DATE _____
NOTE BOOK	PLOTTED _____		
	TEMPLATE _____		
	AREAS _____		
	AREAS CHECKED _____		

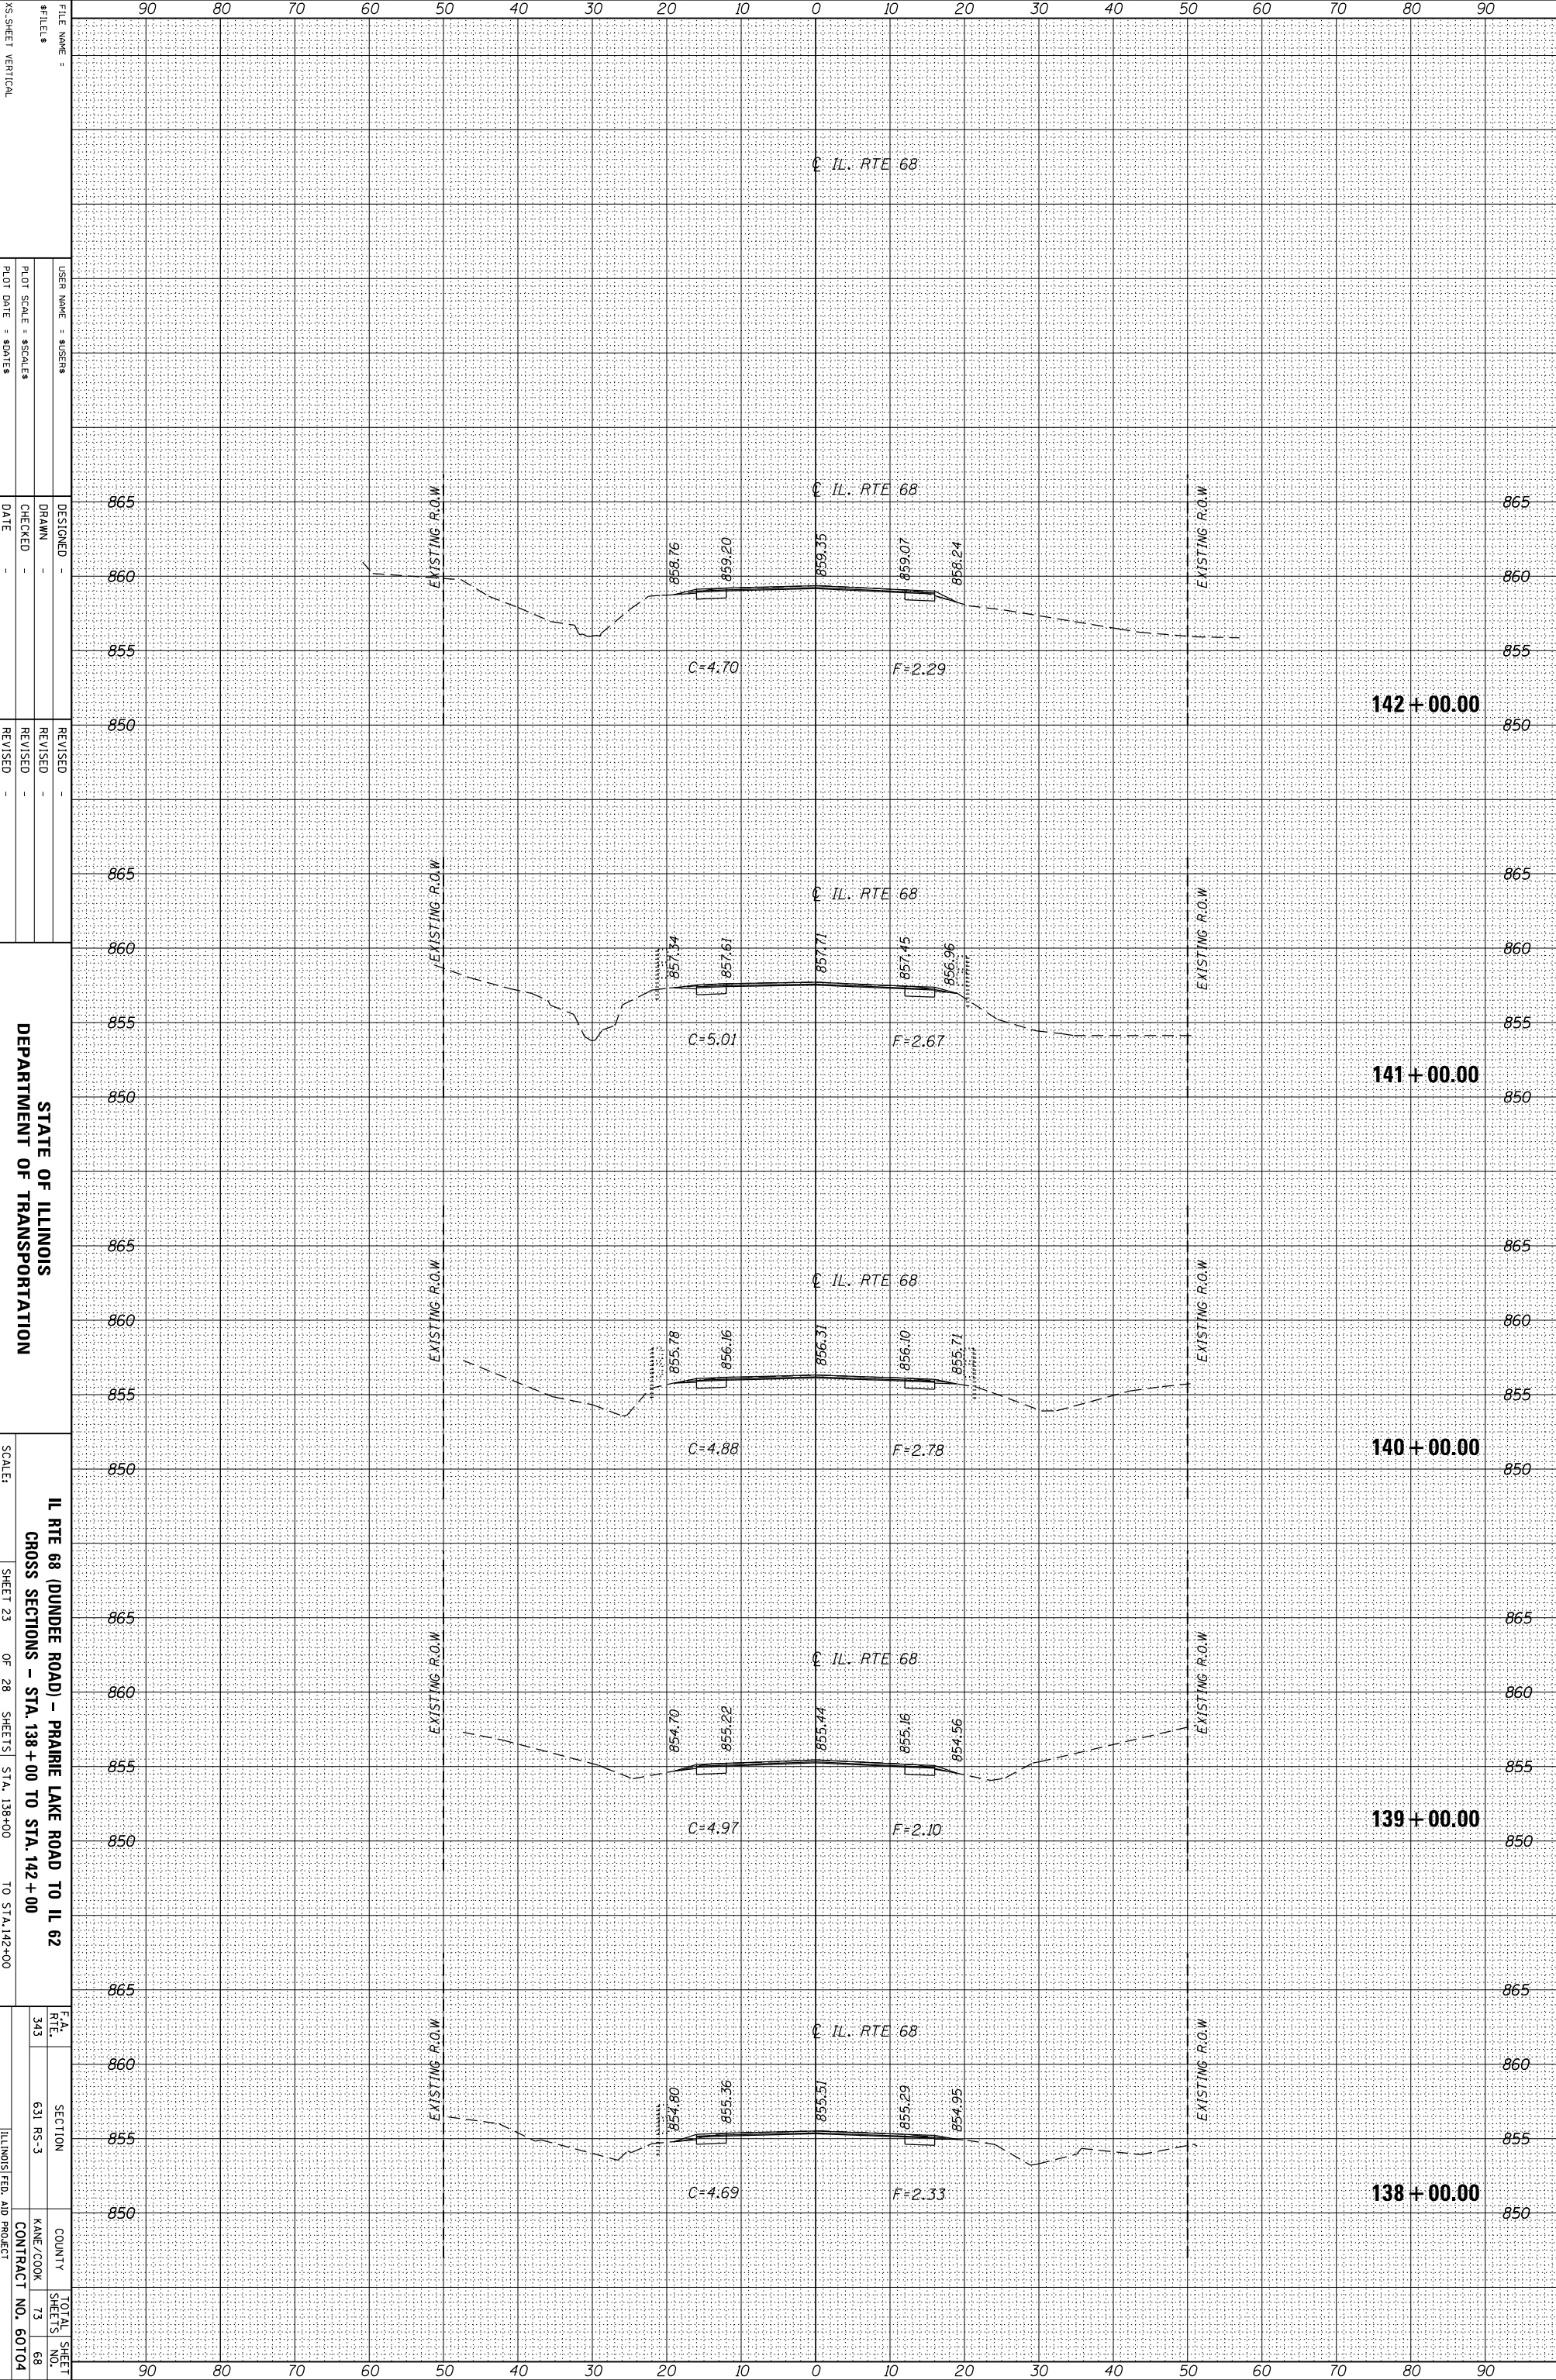

FILE NAME =
 #FILES
 USER NAME = \$USERS
 DESIGNED -
 DRAWN -
 CHECKED -
 DATE -
 REVISIONS
 REVISION
 REVISION
 REVISION
 REVISION

STATE OF ILLINOIS
 DEPARTMENT OF TRANSPORTATION

IL RTE 68 (DUNDEE ROAD) - PRAIRIE LAKE ROAD TO IL 62
 CROSS SECTIONS - STA. 138+00 TO STA. 142+00

SCALE: SHEET 23 OF 28 SHEETS STA. 138+00 TO STA. 142+00

F.A. RTE. 343 SECTION 631 RS-3 COUNTY KANE/COOK CONTRACT NO. 60104 TOTAL SHEET NO. 68

KS-SHEET VERTICAL