


ORIGINAL SURVEY	SURVEYED _____	BY _____	DATE _____
NOTE BOOK	PLOTTED _____		
	TEMPLATE _____		
	AREAS _____		
	AREAS CHECKED _____		

FINAL SURVEY	SURVEYED _____	BY _____	DATE _____
NOTE BOOK	PLOTTED _____		
	TEMPLATE _____		
	AREAS _____		
	AREAS CHECKED _____		

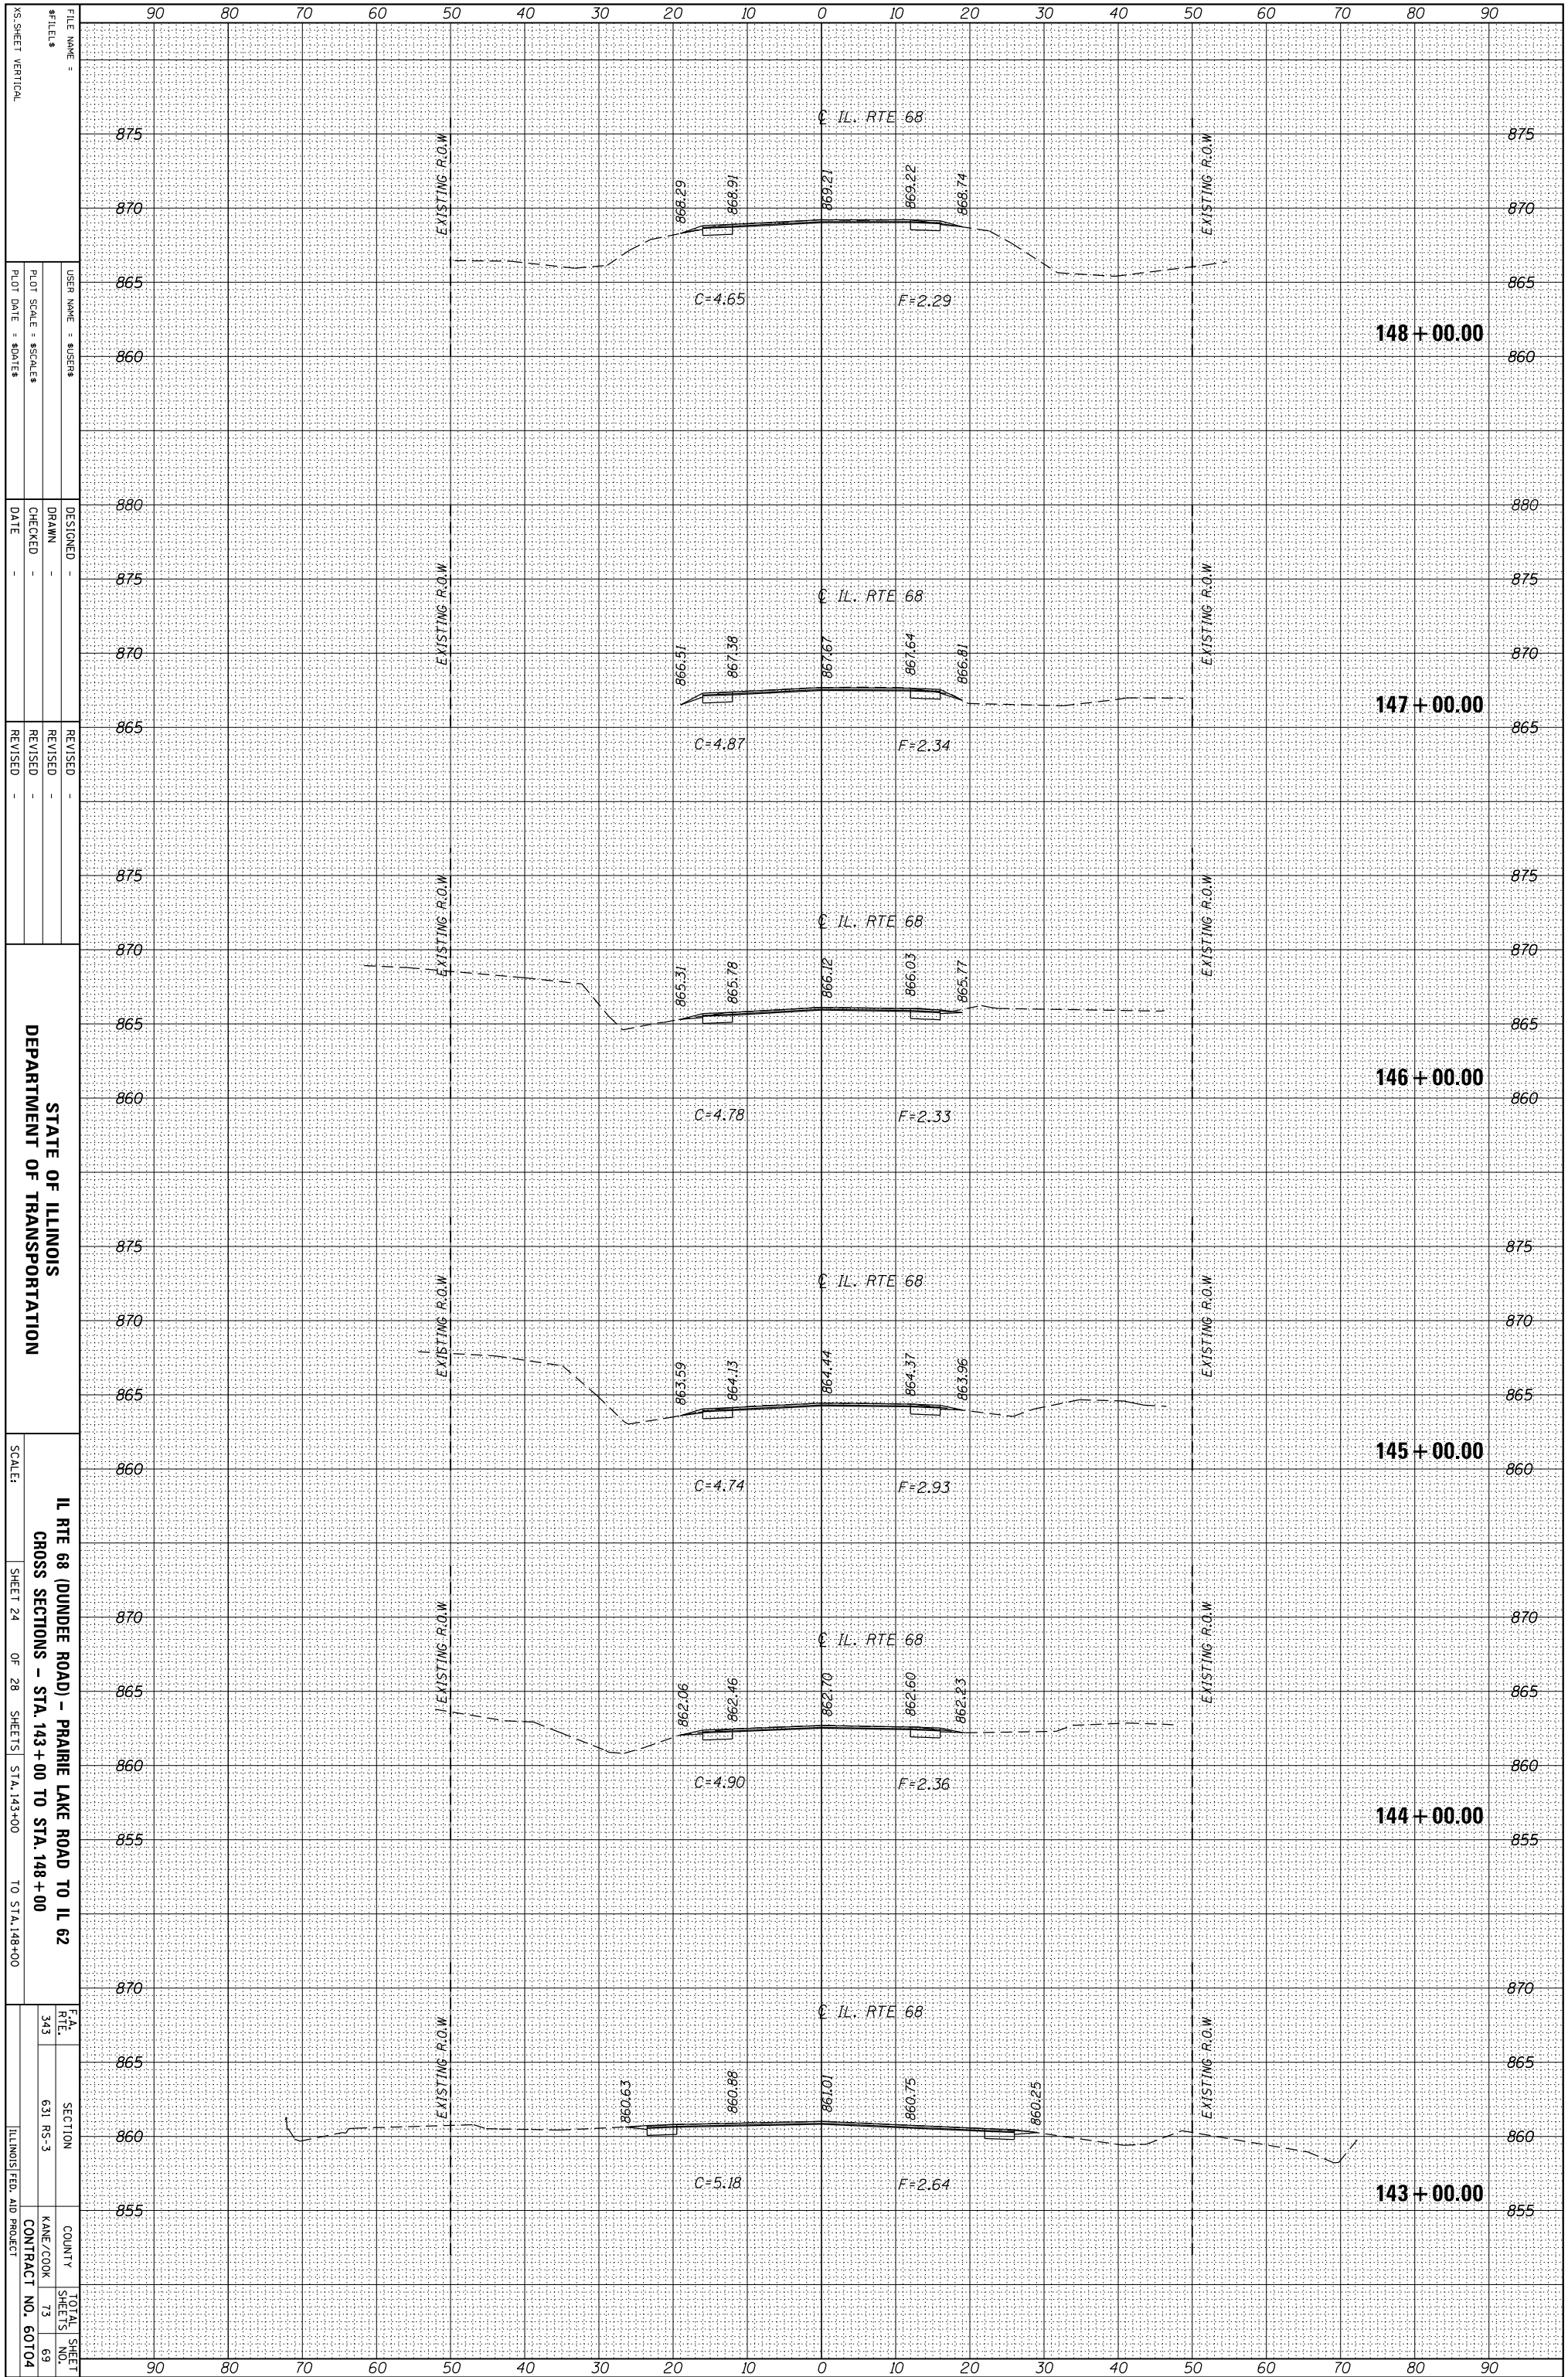

FILE NAME =  
#FILES  
X5-SHEET VERTICAL

DESIGNED -  
DRAWN -  
CHECKED -  
DATE -

REVISOR -  
REVISION -  
REVISION -  
REVISION -

STATE OF ILLINOIS  
DEPARTMENT OF TRANSPORTATION

IL RTE 68 (DUNDEE ROAD) - PRAIRIE LAKE ROAD TO IL 62  
CROSS SECTIONS - STA. 143+00 TO STA. 148+00

SCALE: SHEET 24 OF 28 SHEETS STA. 143+00 TO STA. 148+00

F.A. RTE.	SECTION	COUNTY	TOTAL SHEET NO.
343	631 RS-3	KANE/COOK	73
		CONTRACT NO.	60704