


DATE	
BY	
FINAL SURVEY	SURVEYED
NOTE BOOK	PLOTTED
NO.	TEMPLATE
	AREAS CHECKED

DATE	
BY	
ORIGINAL SURVEY	SURVEYED
NOTE BOOK	PLOTTED
NO.	TEMPLATE
	AREAS CHECKED

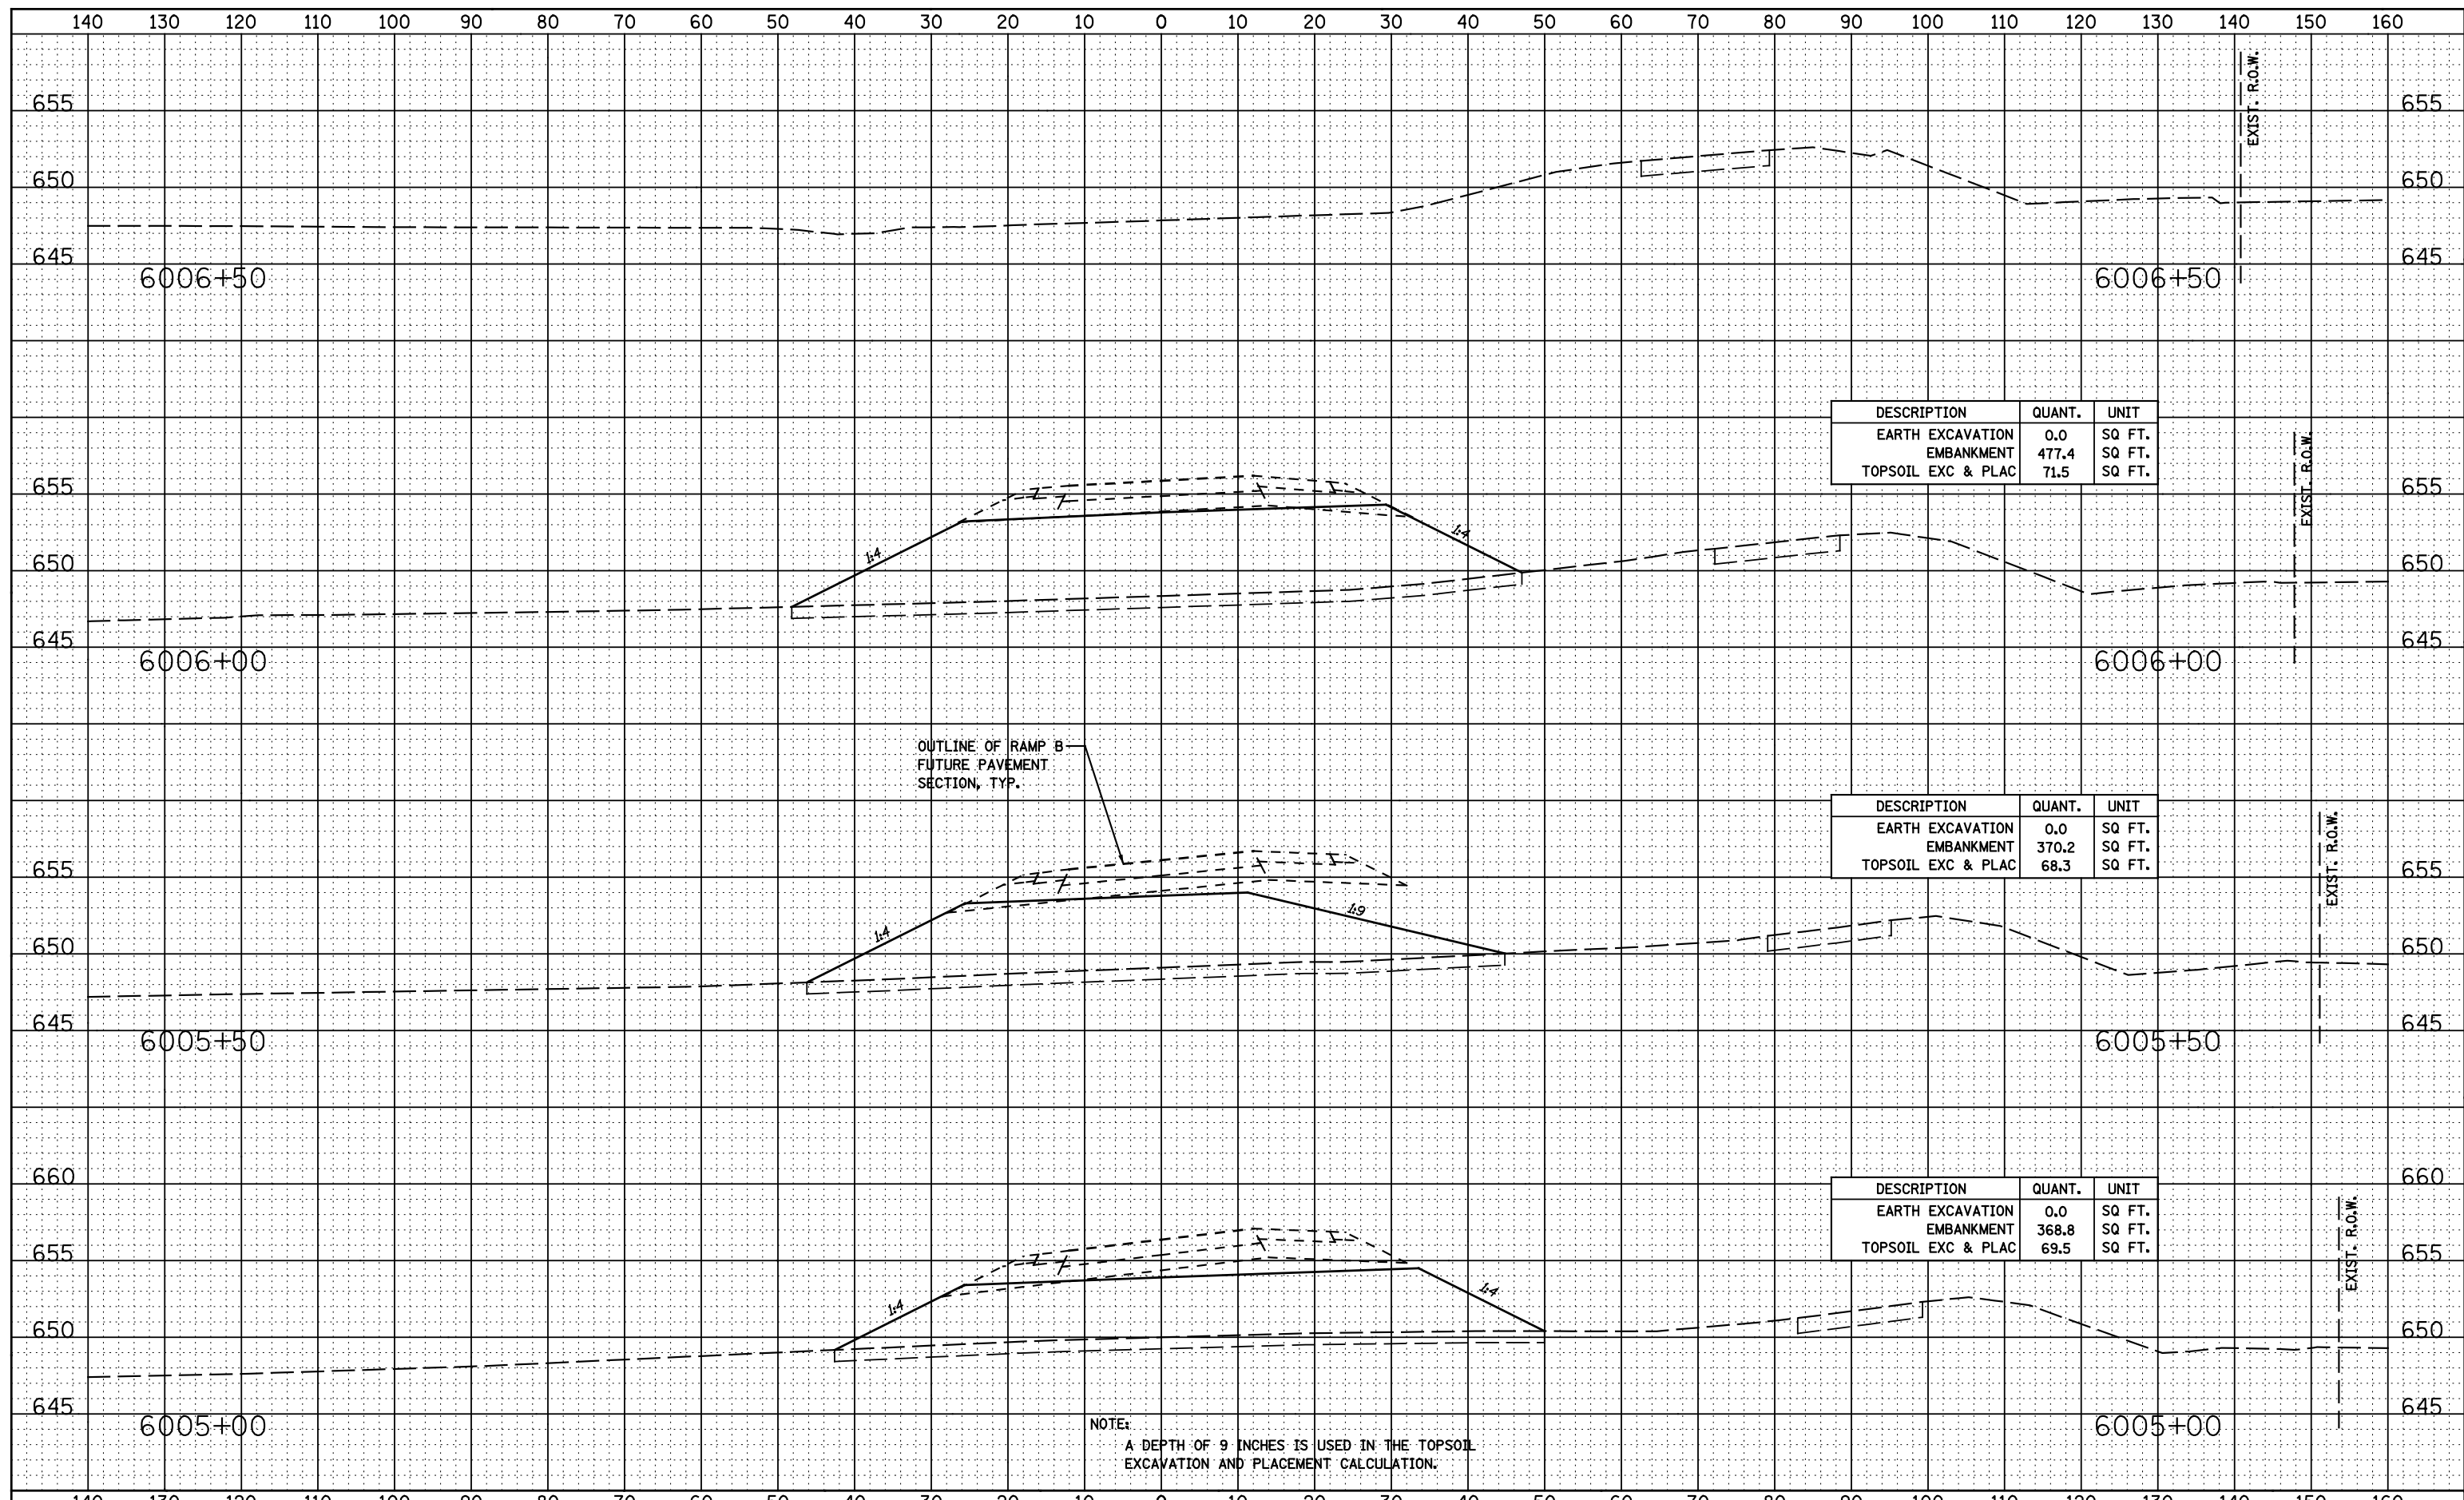

DESCRIPTION	QUANT.	UNIT
EARTH EXCAVATION	0.0	SQ FT.
EMBANKMENT	477.4	SQ FT.
TOPSOIL EXC & PLAC	71.5	SQ FT.

DESCRIPTION	QUANT.	UNIT
EARTH EXCAVATION	0.0	SQ FT.
EMBANKMENT	370.2	SQ FT.
TOPSOIL EXC & PLAC	68.3	SQ FT.

DESCRIPTION	QUANT.	UNIT
EARTH EXCAVATION	0.0	SQ FT.
EMBANKMENT	368.8	SQ FT.
TOPSOIL EXC & PLAC	69.5	SQ FT.