

INDEX OF SHEETS


- 1. COVER SHEET
- 2. GENERAL NOTES
- 3. SUMMARY OF QUANTITIES
- 4. TYPICAL SECTION
- 5. EXISTING ROADWAY PLAN DETAILS
- 6. GENERAL PLAN AND ELEVATION FOR STRUCTURE 053-0011
- 7. EXISTING SITE CONDITION - FOR INFORMATION ONLY

HIGHWAY STANDARDS

001006	DECIMAL OF AN INCH AND OF A FOOT
701001-02	OFF-ROAD OPERATIONS 2L, 2W, MORE THAN 15' AWAY
701006-05	OFF-ROAD OPERATIONS 2L, 2W, 15' TO 24" FROM PAVEMENT EDGE
701201-05	LANE CLOSURE, 2L, 2W, DAY ONLY, FOR SPEEDS ≥ 45 MPH
701301-04	LANE CLOSURE, 2L, 2W, SHORT TIME OPERATIONS
701901-10	TRAFFIC CONTROL DEVICES

PROJECT LOCATION

STRUCTURE NO. 053-0011
CARRYING OR 66 OVER WOLF CREEK
APPROXIMATELY 5.15 MI. NORTHEAST
OF IL ROUTE 23 (PONTIAC)

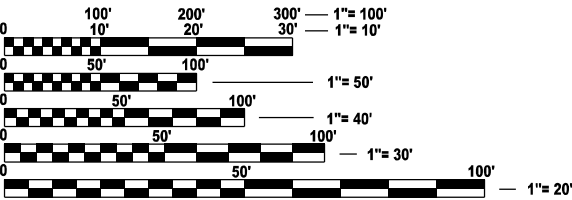

FULL SIZE PLANS HAVE BEEN PREPARED USING STANDARD
ENGINEERING SCALES. REDUCED SIZED PLANS WILL NOT
CONFORM TO STANDARD SCALES. IN MAKING MEASUREMENTS
ON REDUCED PLANS, THE ABOVE SCALES MAY BE USED.

J.U.L.I.E.
JOINT UTILITY LOCATION INFORMATION FOR EXCAVATION
1-800-892-0123
OR 811

PROJECT ENGINEER JUNIOR SENAT
UNIT CHIEF RON WOODSHANK
DISTRICT 3 (815) 434-6131
CONTRACT NO. 66R70

STATE OF ILLINOIS
DEPARTMENT OF TRANSPORTATION

PROPOSED
HIGHWAY PLANS


F.A.S. ROUTE 298 (OR 66)
SECTION (10RB-1)SCR
SCOUR MITIGATION
LIVINGSTON COUNTY

C-93-029-26



F.A.S. RTE.	SECTION	COUNTY	TOTAL SHEETS	SHEET NO.
298	(10RB-1)SCR	LIVINGSTON	7	1
		ILLINOIS	CONTRACT NO. 66R70	

D-93-013-26

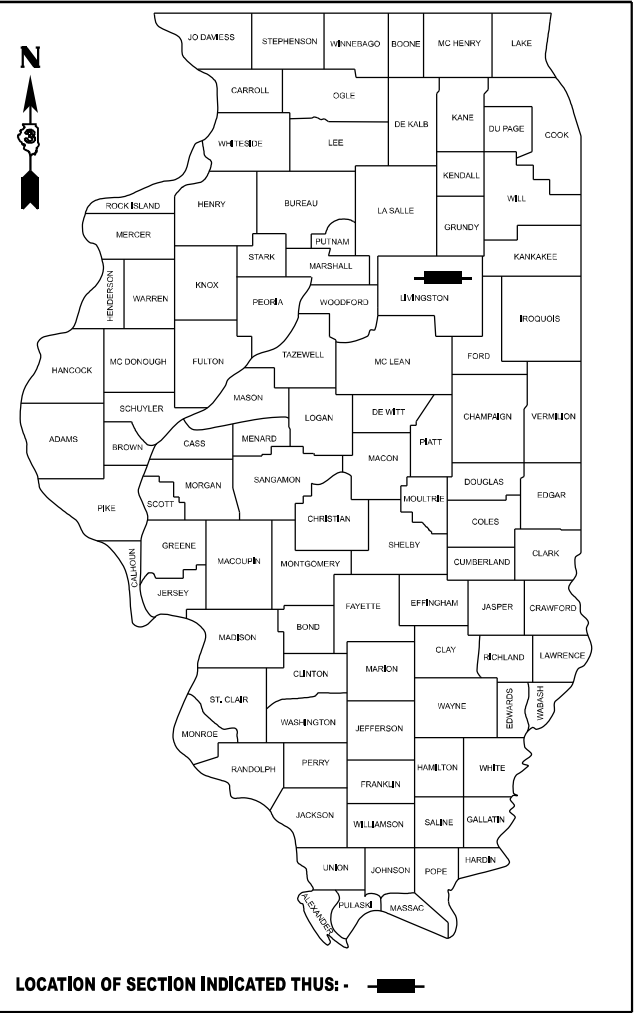

FUNCTIONAL CLASSIFICATION

RURAL - MAJOR COLLECTOR

F.A.S. ROUTE 298 (OR 66)

2023 ADT = 2,200

P.V. 100.0 % S.U. 0.0 % M.U. 0.0 %

STATE OF ILLINOIS
DEPARTMENT OF TRANSPORTATION

SUBMITTED: July 8, 20 25
Trisha Thompson REGIONAL ENGINEER
August 15, 20 25
Scott A. Etkin ENGINEER OF DESIGN AND ENVIRONMENT
August 15, 20 25
John J. Barry DIRECTOR OF HIGHWAYS PROJECT IMPLEMENTATION

PRINTED BY THE AUTHORITY
OF THE STATE OF ILLINOIS

GENERAL NOTES

THE FOLLOWING RATES OF APPLICATION HAVE BEEN USED IN CALCULATING
PLAN QUANTITIES:

RIPRAP, CLASS A4	1.36	TONS / CU YD
------------------	------	--------------

COMMITMENTS

NONE

STATE OF ILLINOIS
DEPARTMENT OF TRANSPORTATION
DISTRICT THREE
AS BUILT INFORMATION

SUPERVISING CONSTRUCTION FIELD ENGINEER

RESIDENT ENGINEER / TECHNICIAN

START & END DATES
OF CONSTRUCTION:

INSPECTORS:


MODEL: Default
FILE NAME: c:\p\p_work\pwork\woodshank\1097265\0366R70.dgn

	USER NAME = ronald.woodshank	DESIGNED - RW	REVISED -	STATE OF ILLINOIS DEPARTMENT OF TRANSPORTATION	GENERAL NOTES			F.A.S. RTE.	SECTION	COUNTY	TOTAL SHEETS	SHEET NO.
		DRAWN - RW	REVISED -					298	(10RB-1)SCR	LIVINGSTON	7	2
		CHECKED - JS	REVISED -					CONTRACT NO. 66R70				
	PLOT DATE = 4/28/2025	DATE - 3/25/2025	REVISED -		SCALE:	SHEET 1	OF 1 SHEETS	STA.	TO STA.	ILLINOIS FED. AID PROJECT		

MODEL: Default
FILE NAME: c:\pwwork\pwwork\woodshank\1097265\0366R70.dgn

CODE NO.	ITEM	UNIT	TOTAL QUANTITY	CONSTRUCTION CODE
				CONTRACT MAINTENANCE
				100% STATE
				BRIDGE
				0048
				S.N. 053-0011
28100807	STONE DUMPED RIPRAP, CLASS A4	TON	325	325
67100100	MOBILIZATION	L SUM	1	1
70100450	TRAFFIC CONTROL AND PROTECTION, STANDARD 701201	L SUM	1	1
X2010505	CLEARING (SPECIAL)	L SUM	1	1


	USER NAME = ronald.woodshank	DESIGNED - RW	REVISED -	STATE OF ILLINOIS DEPARTMENT OF TRANSPORTATION	SUMMARY OF QUANTITIES			F.A.S. RTE.	SECTION	COUNTY	TOTAL SHEETS	SHEET NO.
		DRAWN - RW	REVISED -					298	(10RB-1)SCR	LIVINGSTON	7	3
		CHECKED - JS	REVISED -					CONTRACT NO. 66R70				
	PLOT DATE = 4/27/2025	DATE - 3/25/2025	REVISED -		SCALE:	SHEET 1 OF 1 SHEETS	STA. TO STA.	ILLINOIS FED. AID PROJECT				

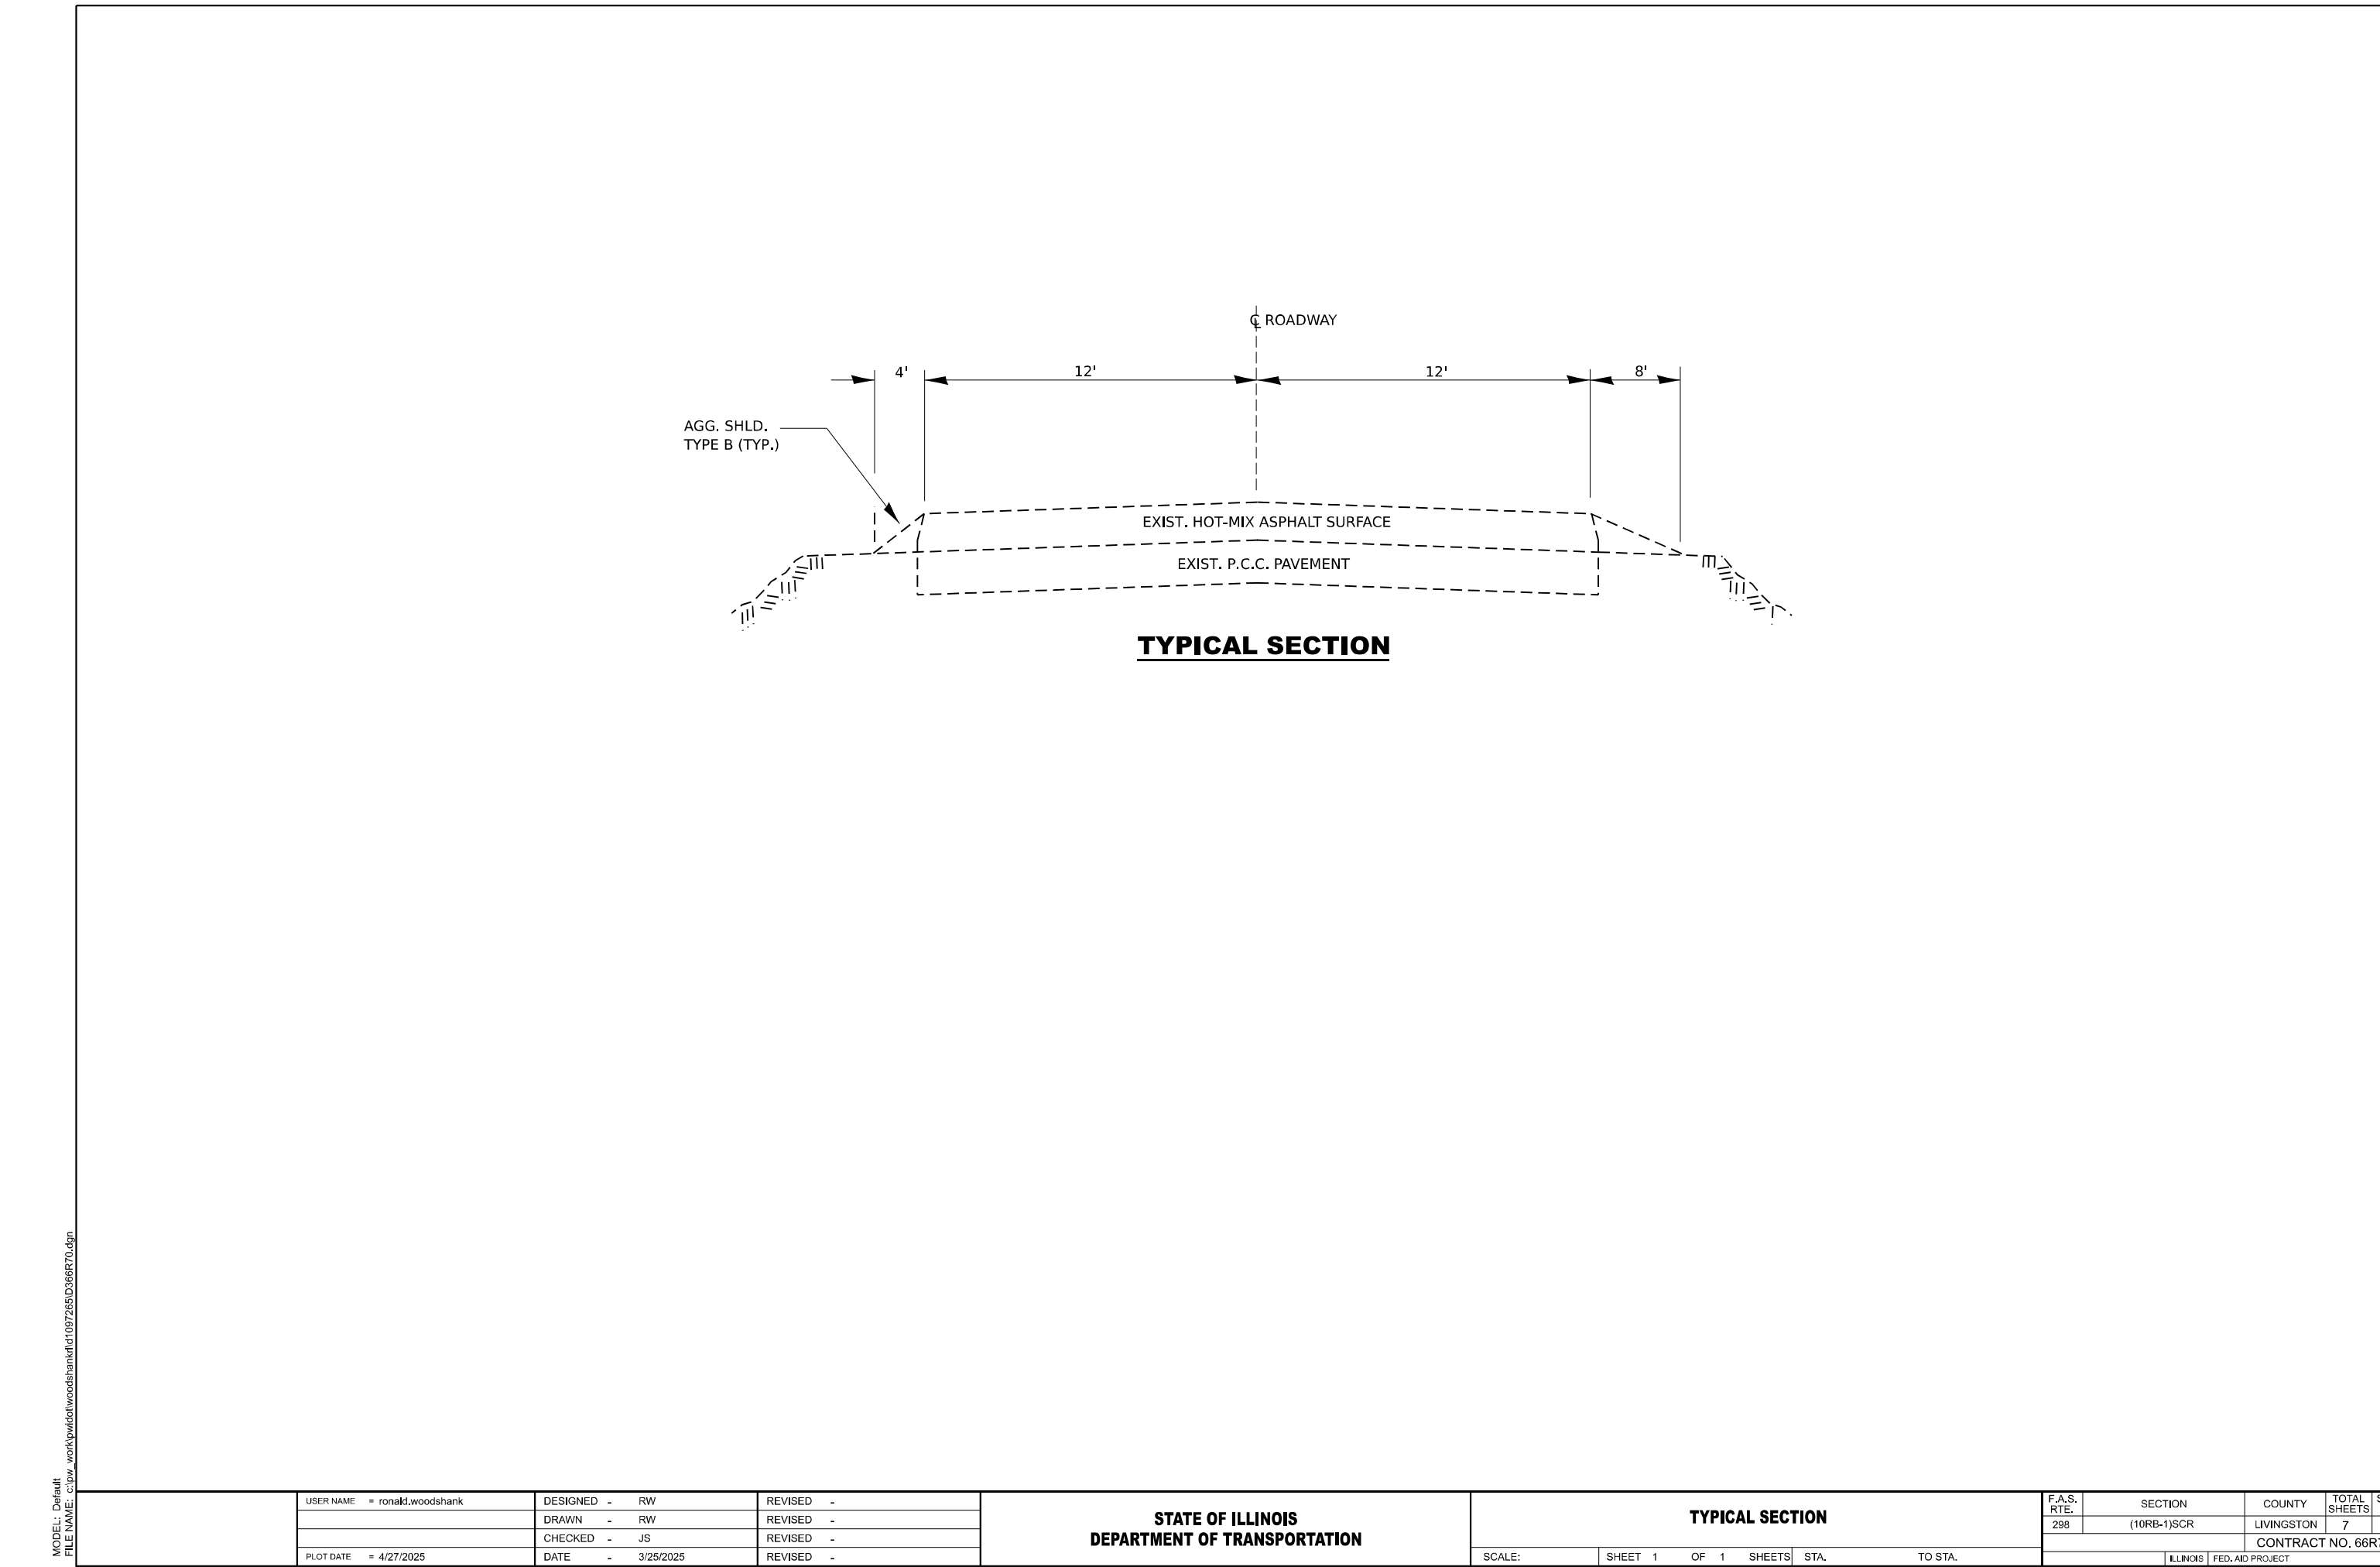

MODEL: Default
FILE NAME: c:\p\work\p\woodshank\1097265\0366R70.dgn

	USER NAME = ronald.woodshank	DESIGNED - RW	REVISED -	STATE OF ILLINOIS DEPARTMENT OF TRANSPORTATION	TYPICAL SECTION			F.A.S. RTE.	SECTION	COUNTY	TOTAL SHEETS	SHEET NO.
		DRAWN - RW	REVISED -					298	(10RB-1)SCR	LIVINGSTON	7	4
		CHECKED - JS	REVISED -					CONTRACT NO. 66R70				
	PLOT DATE = 4/27/2025	DATE - 3/25/2025	REVISED -		SCALE:	SHEET 1	OF 1 SHEETS	STA.	TO STA.	ILLINOIS FED. AID PROJECT		

"EXISTING STRUCTURE, SN 053-0011 IS A SINGLE SPAN T-BEAM SUPERSTRUCTURE ON CLOSED ABUTMENTS AND 0° SKEW, BUILT IN 1955".

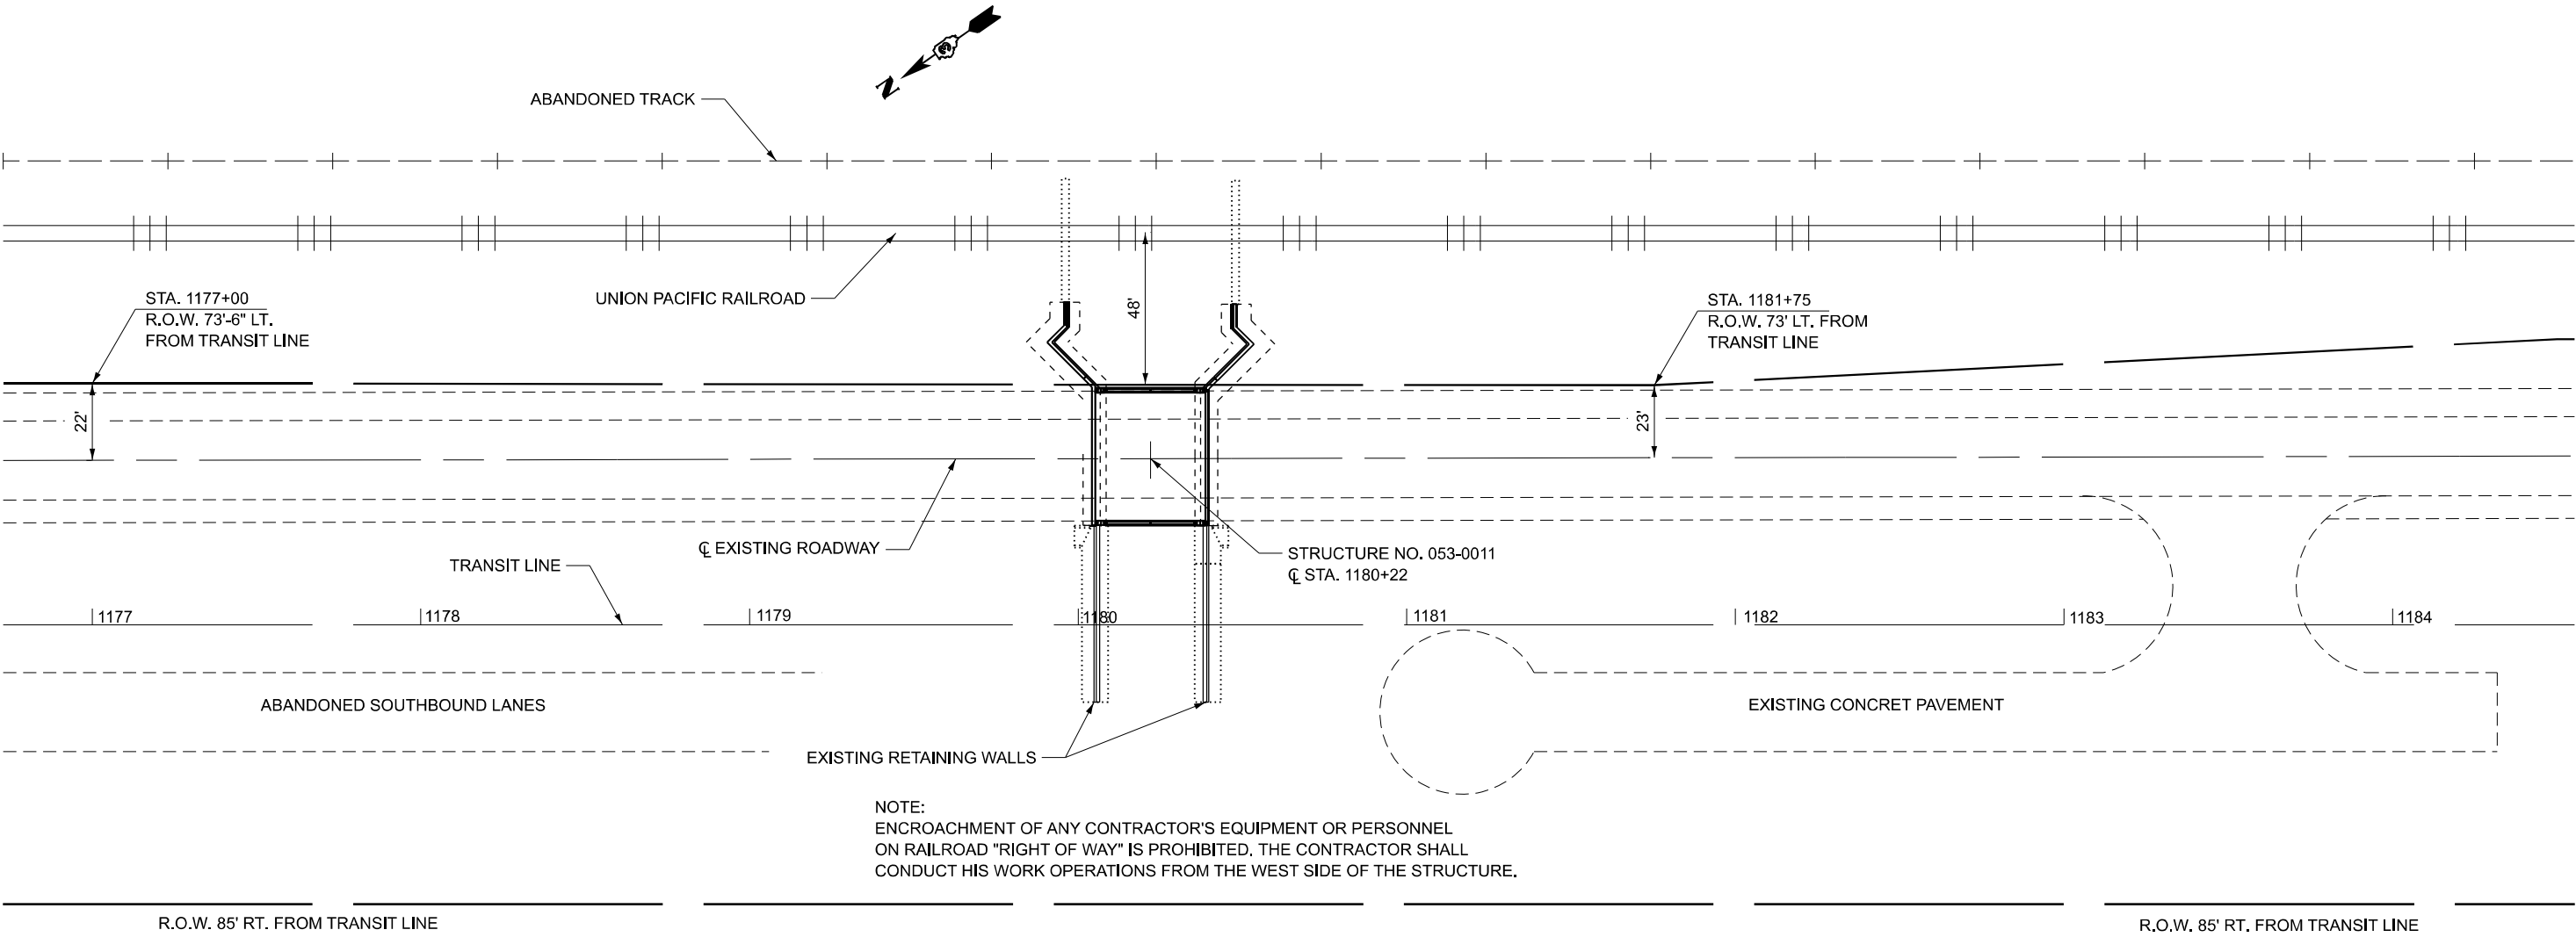



GENERAL ROADWAY PLAN AT STRUCTURE NO. 053-0011

NOTE: THE CONTRACTOR SHALL CONDUCT ALL WORK OPERATIONS FROM THE WEST SIDE OF THE ROADWAY. ENCROACHMENT ON RAILROAD PROPERTY SHALL NOT BE PERMITTED.

MODEL: Default
FILE NAME: c:\p\work\p\woodshank\1097265\0366R70.dgn



	USER NAME = ronald.woodshank	DESIGNED - RW	REVISED -	STATE OF ILLINOIS DEPARTMENT OF TRANSPORTATION	EXISTING ROADWAY PLAN DETAILS			F.A.S. RTE.	SECTION	COUNTY	TOTAL SHEETS	SHEET NO.
		DRAWN - RW	REVISED -					298	(10RB-1)SCR	LIVINGSTON	7	5
		CHECKED - JS	REVISED -					CONTRACT NO. 66R70				
	PLOT DATE = 4/28/2025	DATE - 3/25/2025	REVISED -		SCALE:	SHEET 1	OF 1 SHEETS	STA.	TO STA.	ILLINOIS FED. AID PROJECT		

*BOTTOM OF BEAM ELEV. 672.84
**BOTTOM OF BEAM ELEV. 672.96

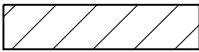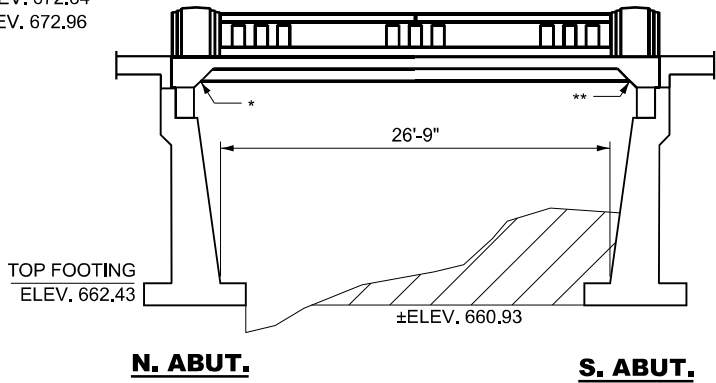


CLEARING (SPECIAL)

ELEVATION
LOOKING NORTHWEST

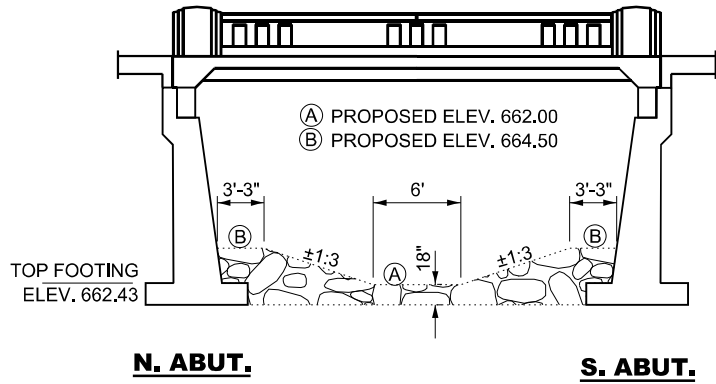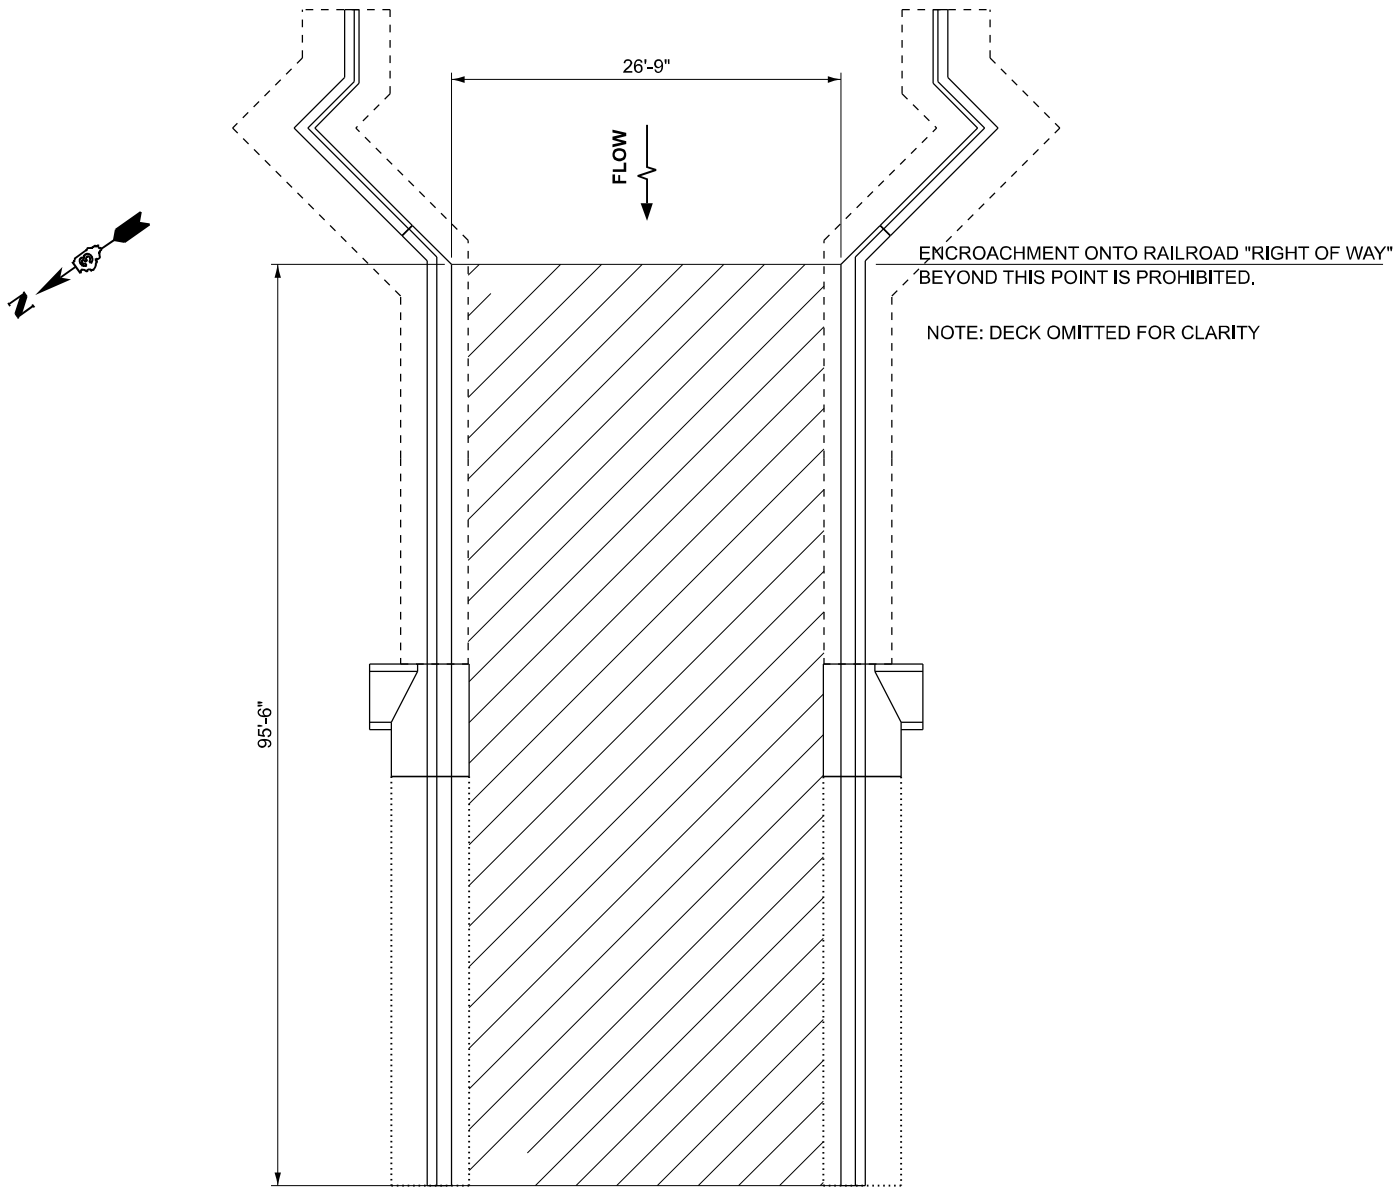

STONE DUMPED RIPRAP, CLASS A4

ELEVATION
LOOKING NORTHWEST

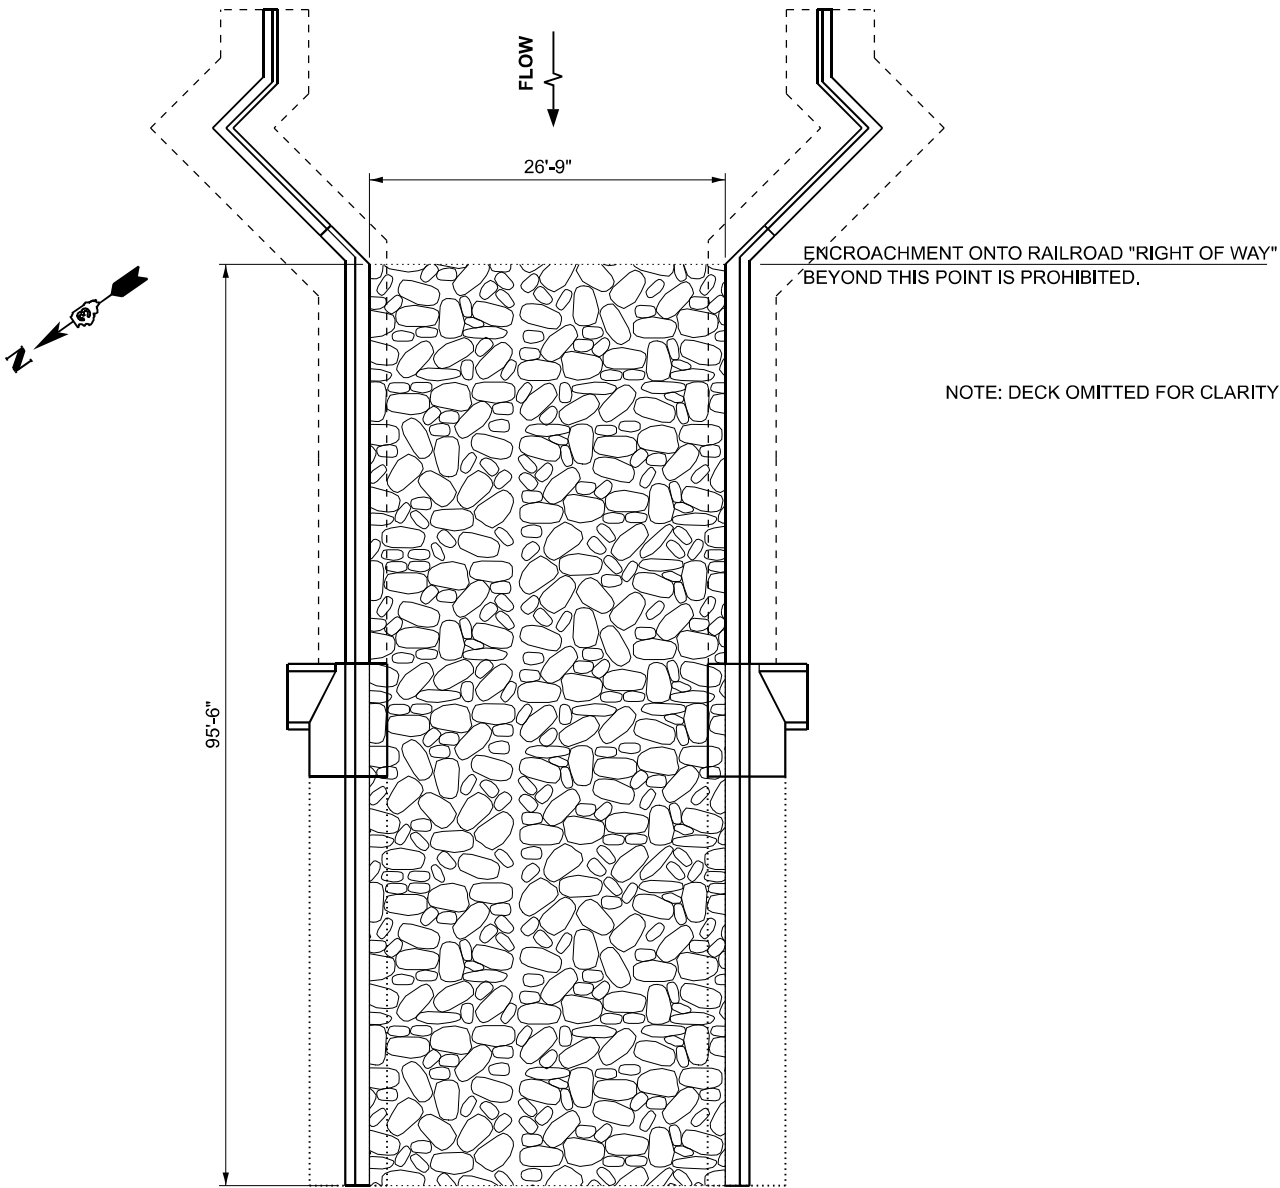

MODEL: Default
FILE NAME: c:\p\work\p\woodshank\1097265\0366R70.dgn

USER NAME = ronald.woodshank	DESIGNED - RW	REVISED -
	DRAWN - RW	REVISED -
	CHECKED - JS	REVISED -
PLOT DATE = 4/28/2025	DATE - 3/25/2025	REVISED -

STATE OF ILLINOIS
DEPARTMENT OF TRANSPORTATION

GENERAL PLAN AND ELEVATION
FOR STRUCTURE NO. 053-0011

SCALE: SHEET 1 OF 1 SHEETS STA. TO STA.

F.A.S. RTE.	SECTION	COUNTY	TOTAL SHEETS	SHEET NO.
298	(10RB-1)SCR	LIVINGSTON	7	6
CONTRACT NO. 66R70				
ILLINOIS FED. AID PROJECT				

MODEL: Default
FILE NAME: c:\pwwork\pwwork\woodshank\1097265\0366R70.dgn



"CHANNEL LOOKING NORTHWEST"

USER NAME = ronakd.woodshank	DESIGNED - RW	REVISED -
	DRAWN - RW	REVISED -
	CHECKED - JS	REVISED -
PLOT DATE = 4/27/2025	DATE - 3/25/2025	REVISED -

STATE OF ILLINOIS
DEPARTMENT OF TRANSPORTATION

EXISTING SITE CONDITION - FOR INFORMATION ONLY

SCALE: SHEET 1 OF 1 SHEETS STA. TO STA.

F.A.S. RTE.	SECTION	COUNTY	TOTAL SHEETS	SHEET NO.
298	(10RB-1)SCR	LIVINGSTON	7	7
CONTRACT NO. 66R70				
ILLINOIS FED. AID PROJECT				