


MODEL: \\wells\Crossing S-SB - S-SB [Sheet]
FILE NAME: c:\pwworkdir\benesch_projects\projects\187903\038746-SB-Profile.dgn

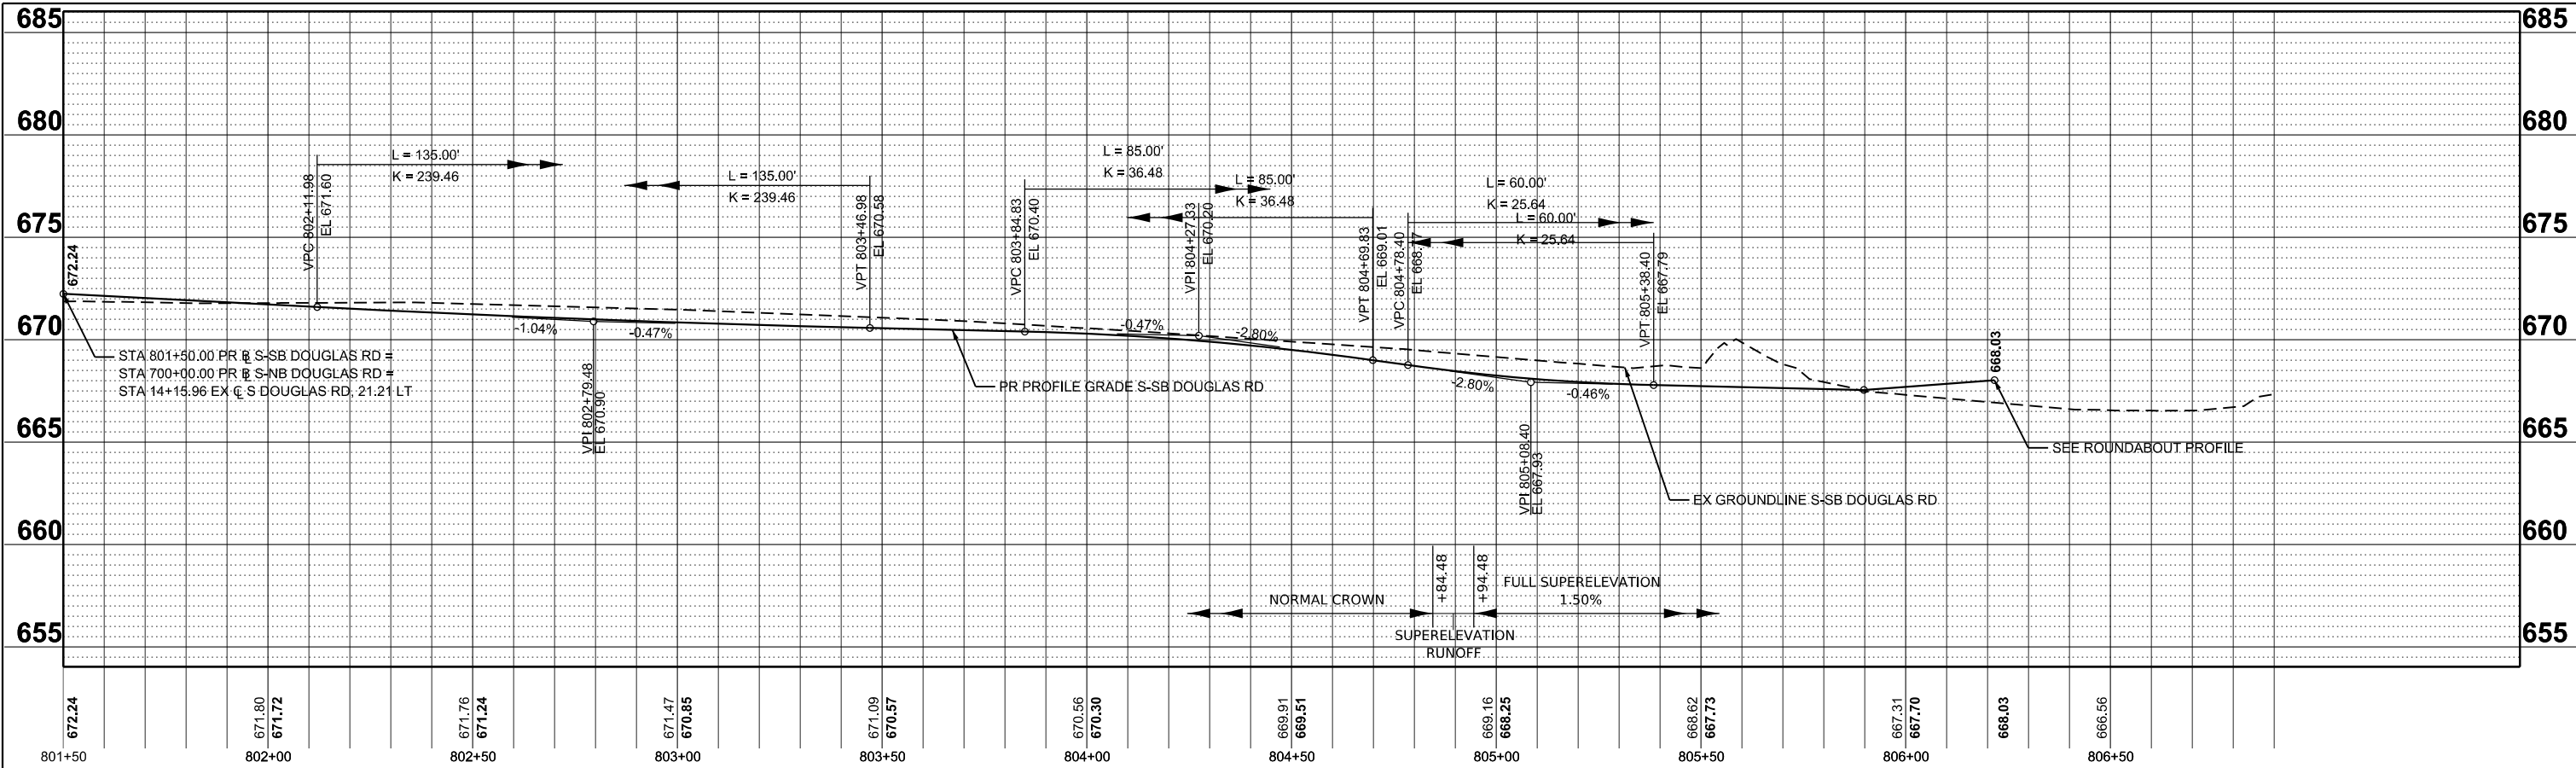

USER NAME	= tblank	DESIGNED	- S.MAGNUSON	REVISED	-
DRAWN	- A.FAULKNER	REVISION	-	REVISED	-
PLOT SCALE	= \$SCALE\$	CHECKED	- J.MAJEWSKI	REVISED	-
PLOT DATE	= 3/25/2025	DATE	- 07/04/2025	REVISED	-




Village of Oswego, IL
100 Parkers Mill
Oswego, Illinois 60543
630-554-3618

ROADWAY PROFILES
DOUGLAS RD S-SB

SCALE: H, 1"=5'V SHEET 8 OF 14 SHEETS STA. 801+50.00 TO STA. 806+21.76

F.A.U RTE.	SECTION	COUNTY	TOTAL SHEETS	SHEET NO.
1577	23-00052-02-PV	KENDALL	437	101
CONTRACT NO. 87846				
ILLINOIS FED. AID PROJECT				

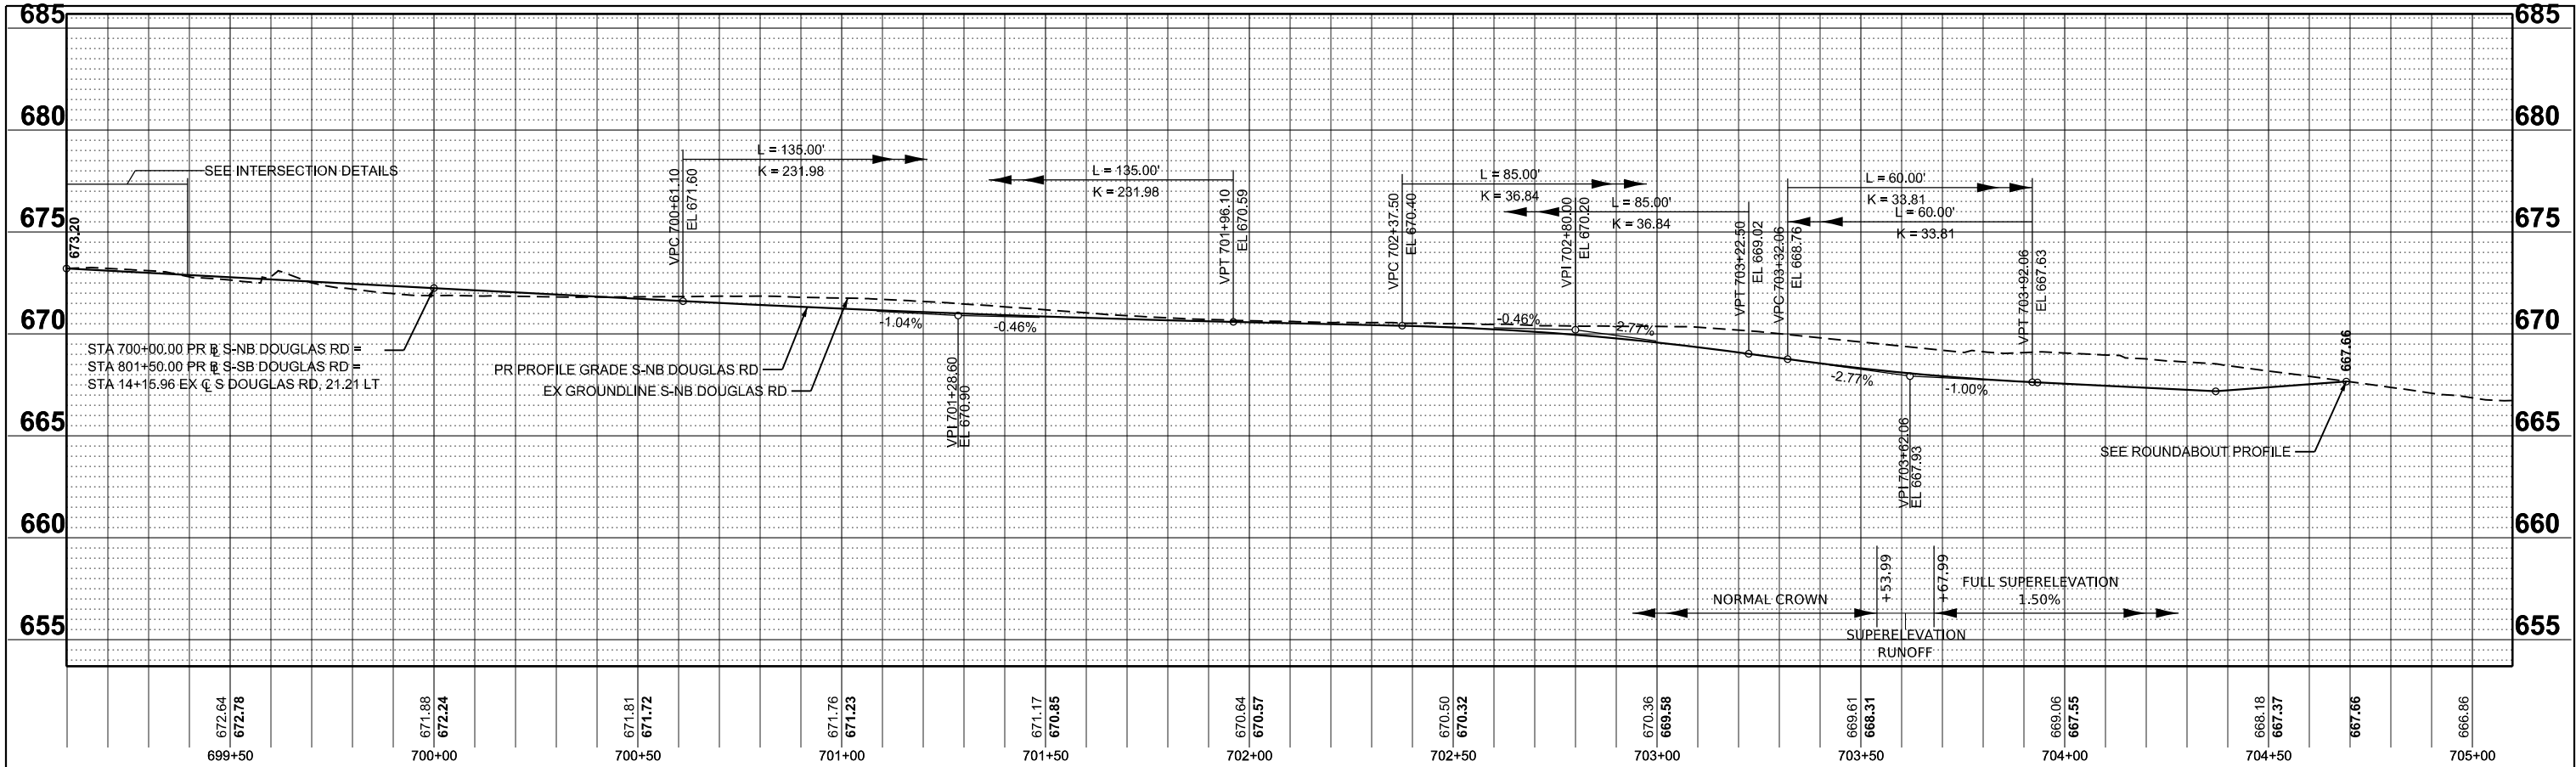

MODEL: \\wells\Crossing S-NB - S-NB (Sheet)
FILE NAME: c:\pwworkdir\benesch_projects\projects\187903\0387446-Sh+Profiles.dgn



USER NAME =	afaulkner	DESIGNED -	S.MAGNUSON	REVISED -	
DRAWN -	A.FAULKNER	REVIS		REVISED -	
PLOT SCALE =	\$\$SCALE\$	CHECKED -	J.MAJEWSKI	REVISED -	
PLOT DATE =	3/10/2025	DATE -	07/04/2025	REVISED -	




Village of Oswego, IL
100 Parkers Mill
Oswego, Illinois 60543
630-554-3618

ROADWAY PROFILES
DOUGLAS RD S-NB

SCALE: H, 1"=5'V SHEET 9 OF 14 SHEETS STA. 700+00.00 TO STA. 704+69.06

F.A.U RTE.	SECTION	COUNTY	TOTAL SHEETS	SHEET NO.
1577	23-00052-02-PV	KENDALL	437	102
CONTRACT NO. 87846				
ILLINOIS FED. AID PROJECT				

MODEL: \\wells\Crossing N-SB - N-SB [Sheet]
FILE NAME: c:\pwworkdir\benesch_projects\projects\187903\038746-Sh+Profiles.dgn

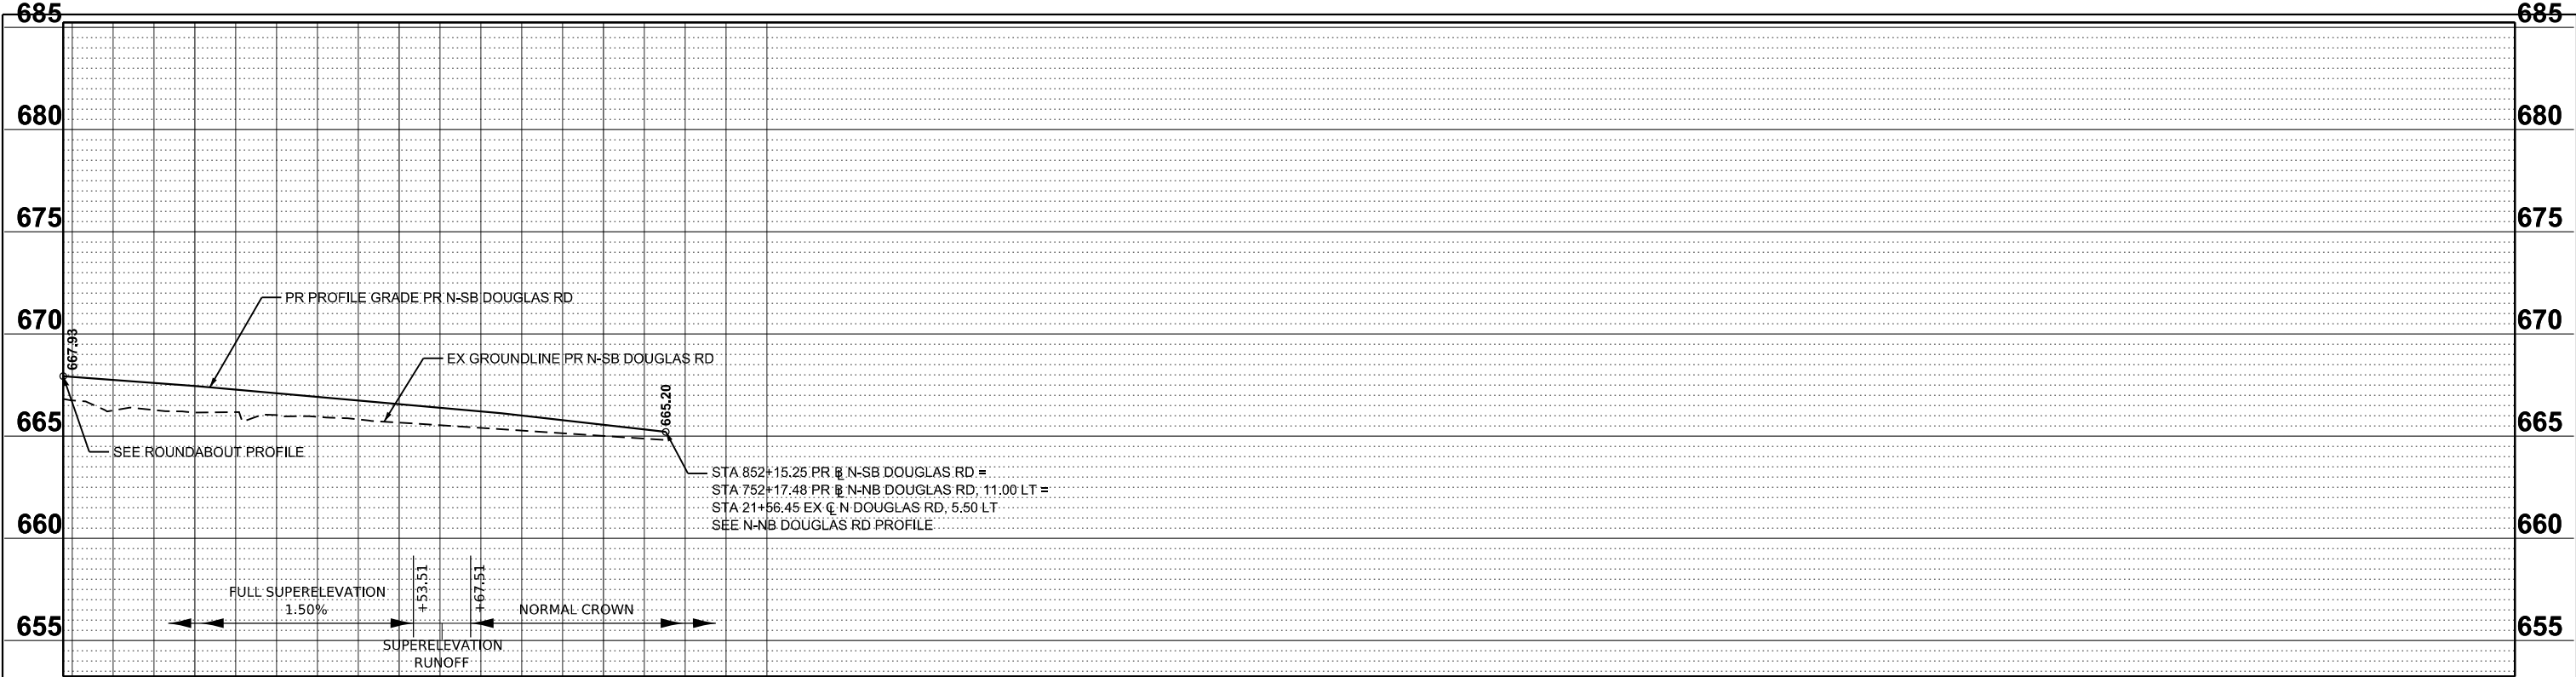

USER NAME = tblank	DESIGNED - S.MAGNUSON	REVISED -
	DRAWN - A.FAULKNER	REVISED -
PLOT SCALE = \$SCALE\$	CHECKED - J.MAJEWSKI	REVISED -
PLOT DATE = 3/25/2025	DATE - 07/04/2025	REVISED -




Village of Oswego, IL
100 Parkers Mill
Oswego, Illinois 60543
630-554-3618

ROADWAY PROFILES
DOUGLAS RD N-SB

SCALE: H, 1"=5'V SHEET 10 OF 14 SHEETS STA. 850+67.80 TO STA. 852+15.25

F.A.U RTE.	SECTION	COUNTY	TOTAL SHEETS	SHEET NO.
1577	23-00052-02-PV	KENDALL	437	103
		CONTRACT NO. 87846		
		ILLINOIS	FED. AID PROJECT	

MODEL: \\wells\Crossing N-NB- N-NB [Sheet]
FILE NAME: c:\pwwork\benesch_projects\projects\187903\038746-Sh+Profiles.dgn

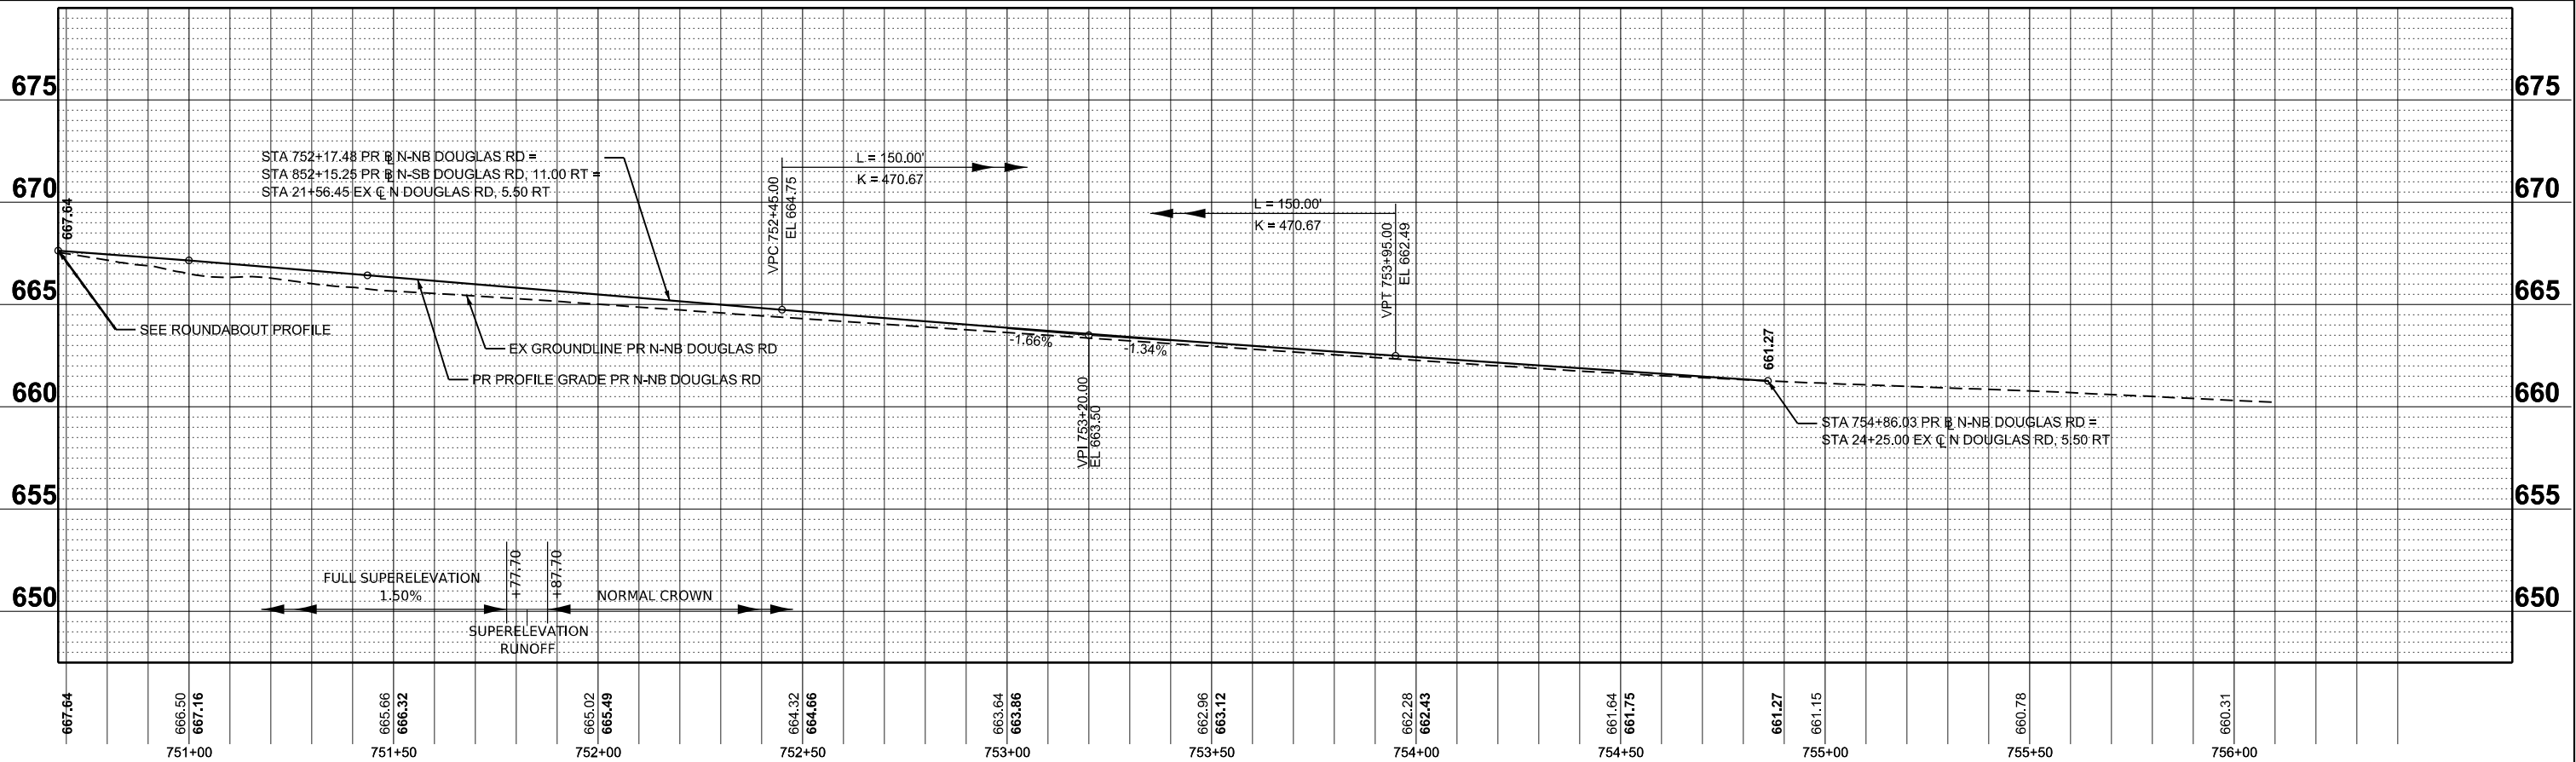

USER NAME = tblank	DESIGNED - S.MAGNUSON	REVISED -
	DRAWN - A.FAULKNER	REVISED -
PLOT SCALE = \$SCALE\$	CHECKED - J.MAJEWSKI	REVISED -
PLOT DATE = 3/25/2025	DATE - 07/04/2025	REVISED -





Village of Oswego, IL
100 Parkers Mill
Oswego, Illinois 60543
630-554-3618

ROADWAY PROFILES
DOUGLAS RD N-NB

SCALE: H, 1"=5'V SHEET 11 OF 14 SHEETS STA. 750+68.04 TO STA. 754+86.03

F.A.U RTE.	SECTION	COUNTY	TOTAL SHEETS	SHEET NO.
1577	23-00052-02-PV	KENDALL	437	104
		CONTRACT NO. 87846		
		ILLINOIS	FED. AID PROJECT	

MODEL: Multi-Use Path - Multi-Use Path [Sheet]
FILE NAME: c:\paword\benesch\projects\projects\187903\038746-Sh+Profiles.dgn

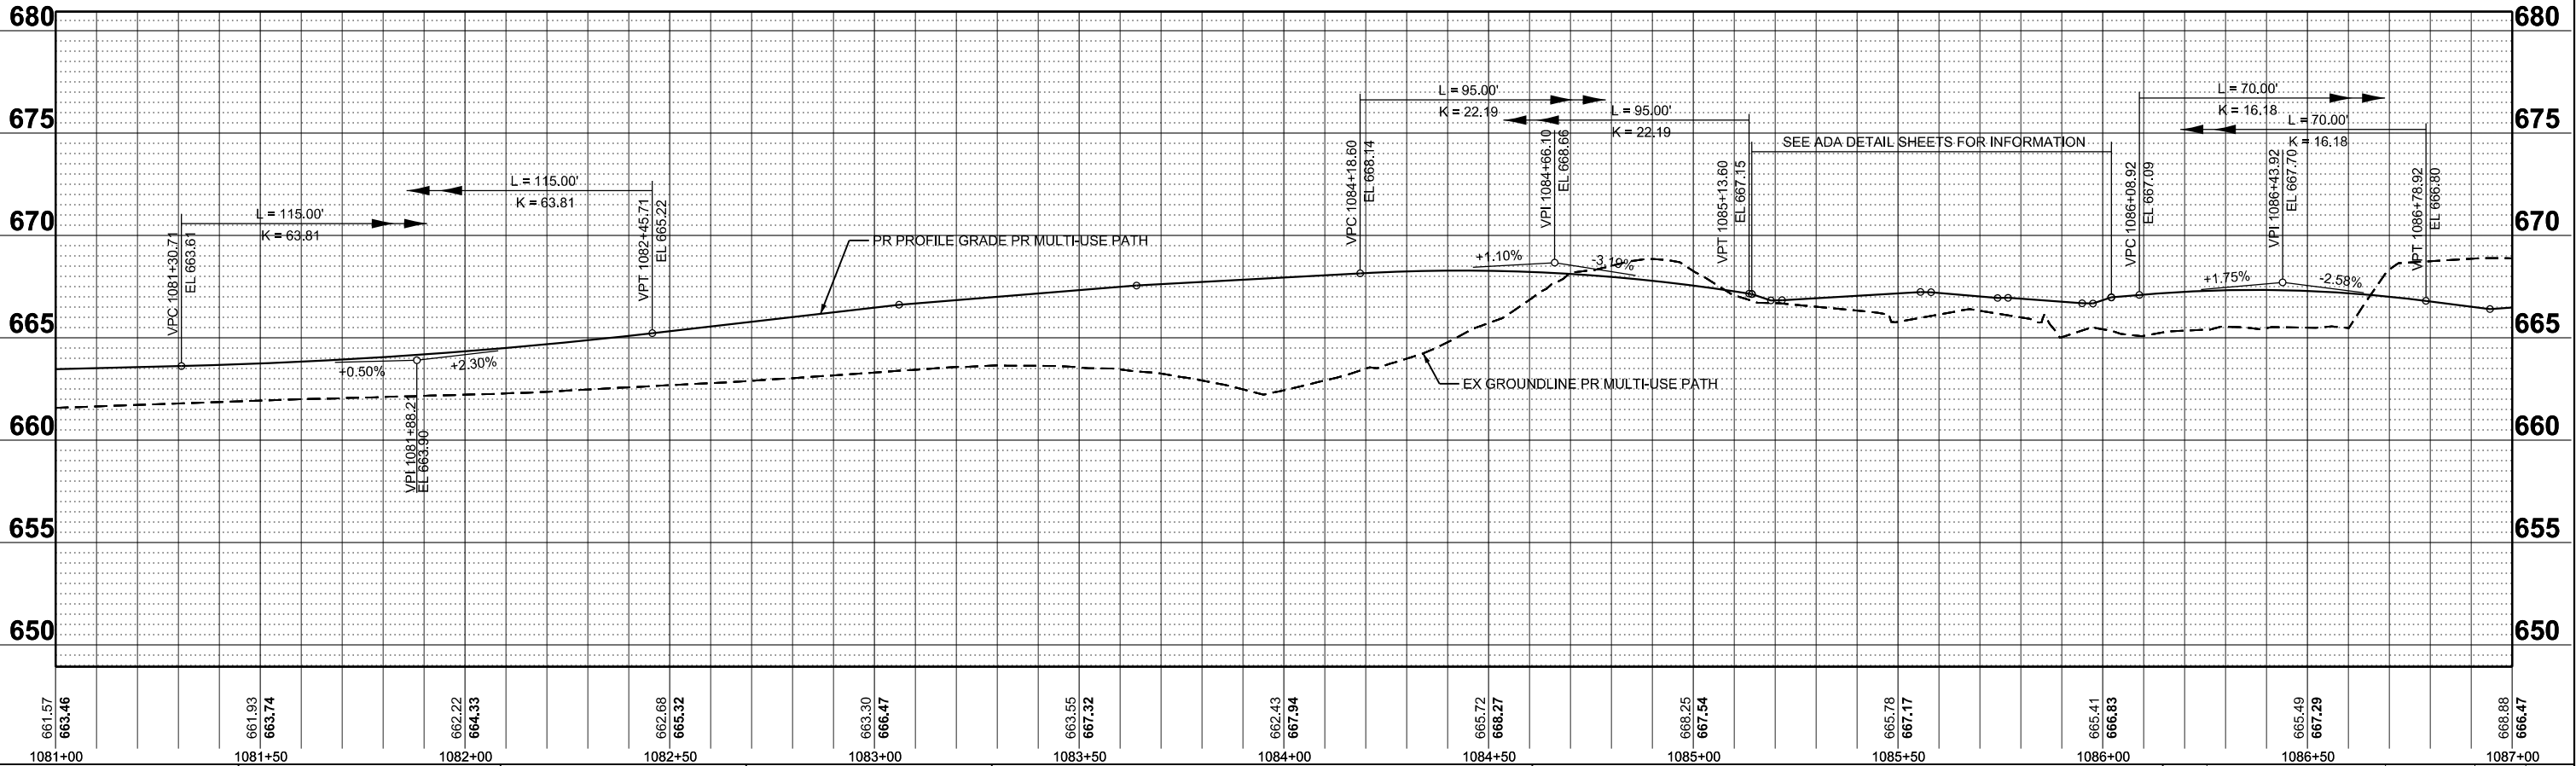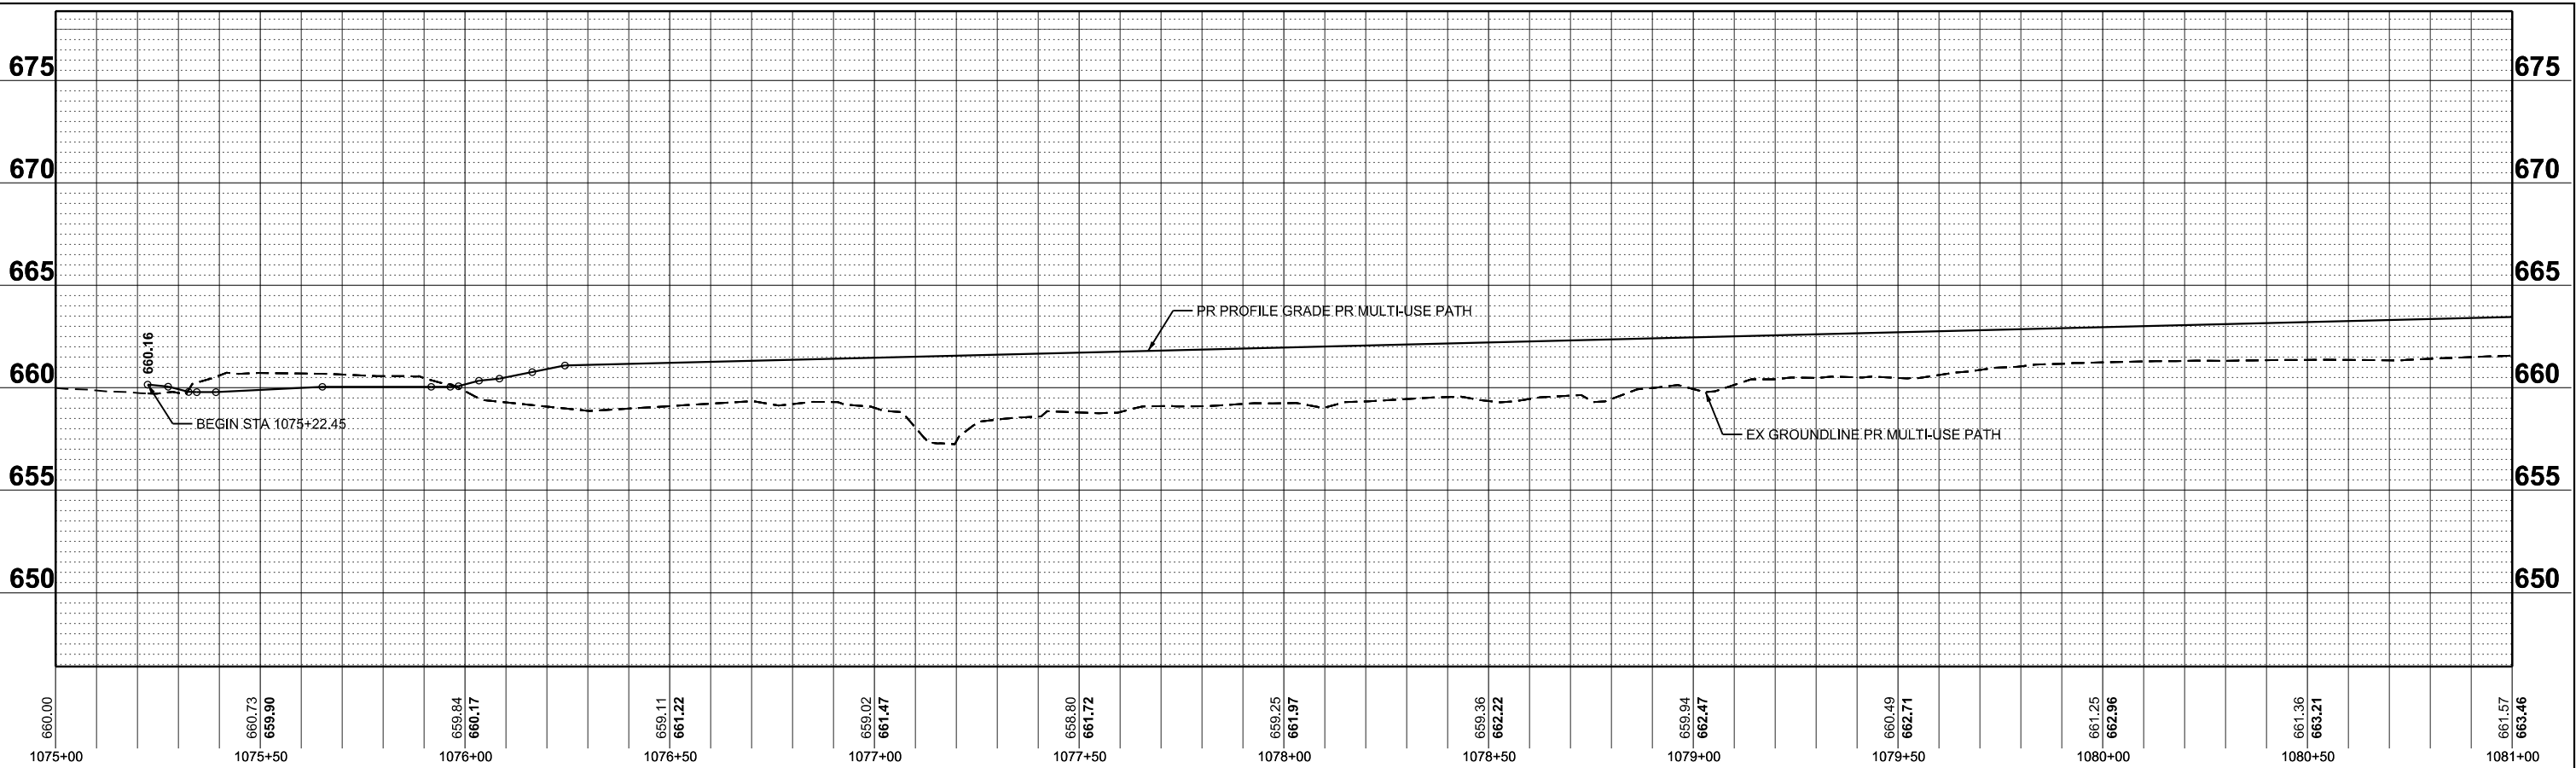

USER NAME	= tblank
PLOT SCALE	= \$\$SCALE\$
PLOT DATE	= 3/25/2025

DESIGNED	- S.MAGNUSON
DRAWN	- A.FAULKNER
CHECKED	- J.MAJEWSKI
DATE	- 07/04/2025

REVISED	-
REVISED	-
REVISED	-
REVISED	-





Village of Oswego, IL
100 Parkers Mill
Oswego, Illinois 60543
630-554-3618

ROADWAY PROFILES
MULTI-USE PATH

SCALE: H, 1"=5'V SHEET 12 OF 14 SHEETS STA. 1075+00.00 TO STA. 1087+00.00

F.A.U RTE.	SECTION	COUNTY	TOTAL SHEETS	SHEET NO.
1577	23-00052-02-PV	KENDALL	437	105
CONTRACT NO. 87846				
ILLINOIS FED. AID PROJECT				

MODEL: Multi-Use Path - Multi-Use Path-2 (Sheet)
FILE NAME: c:\paword\benesch_projects\project\187903\038746-Sh+Profiles.dgn

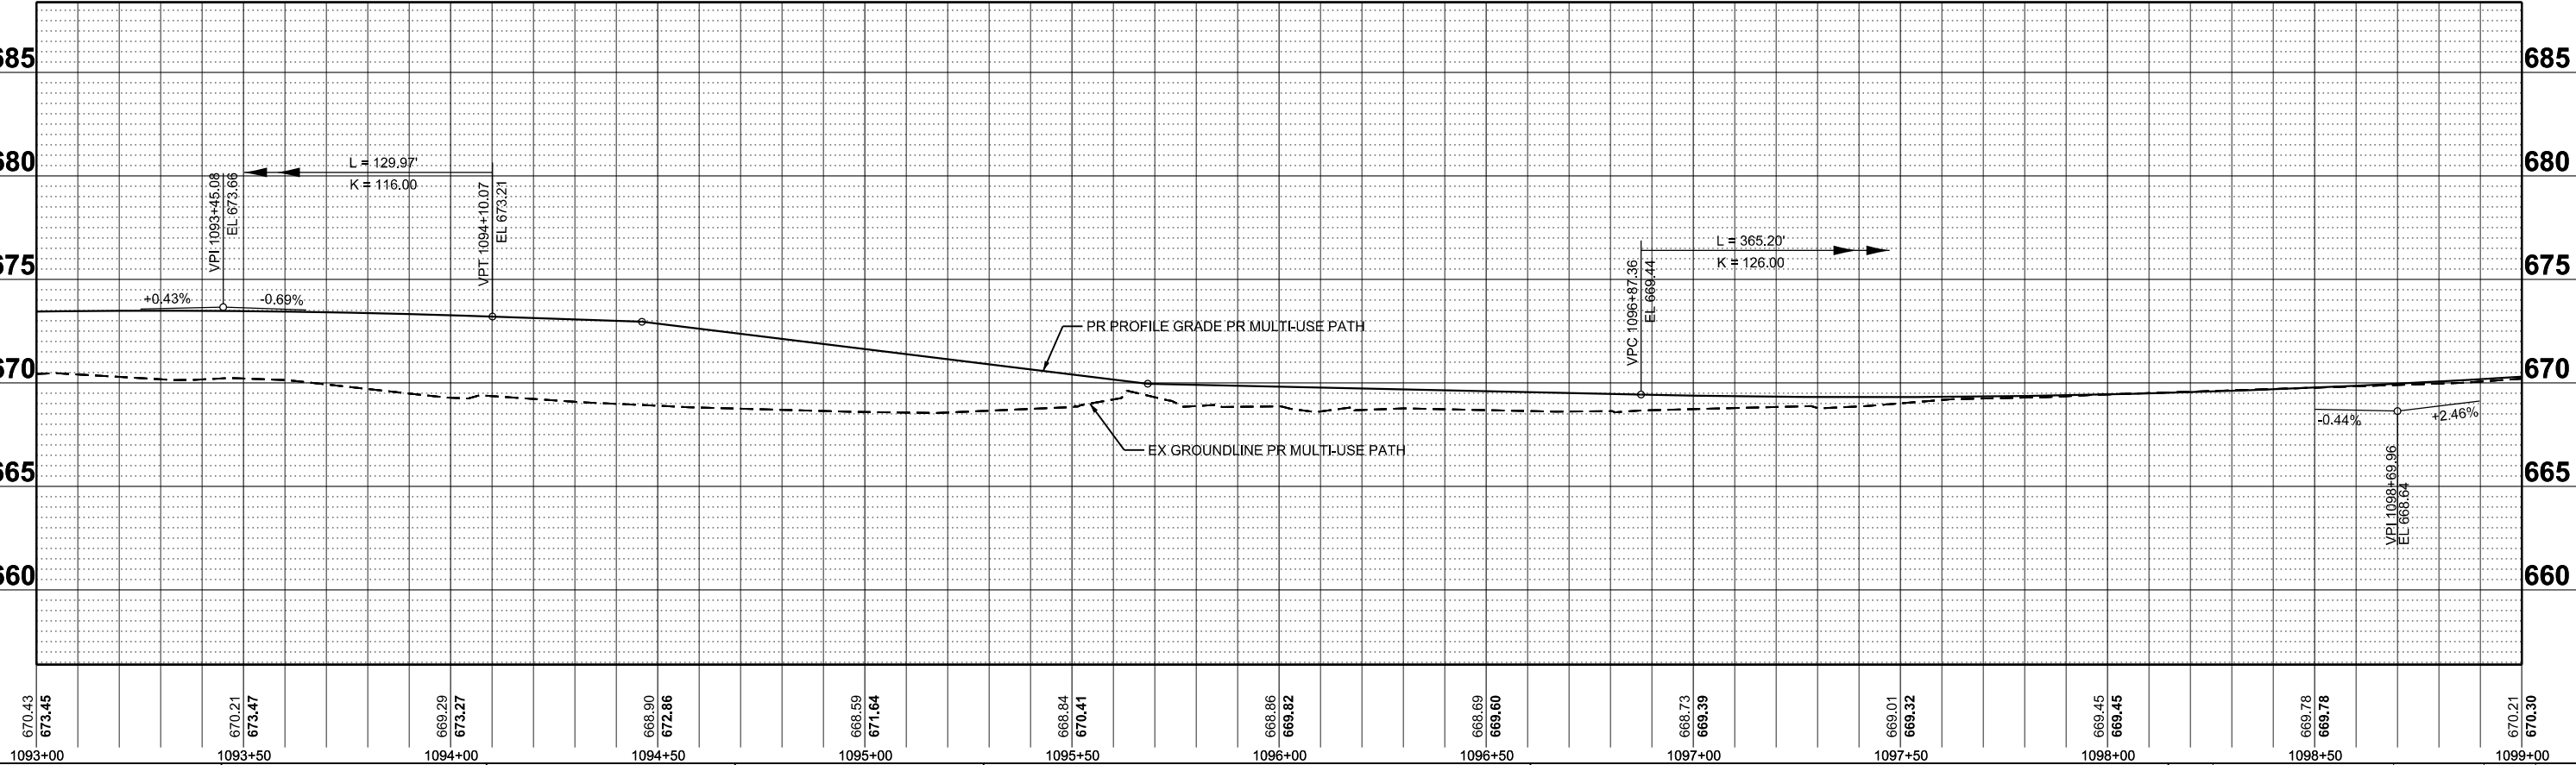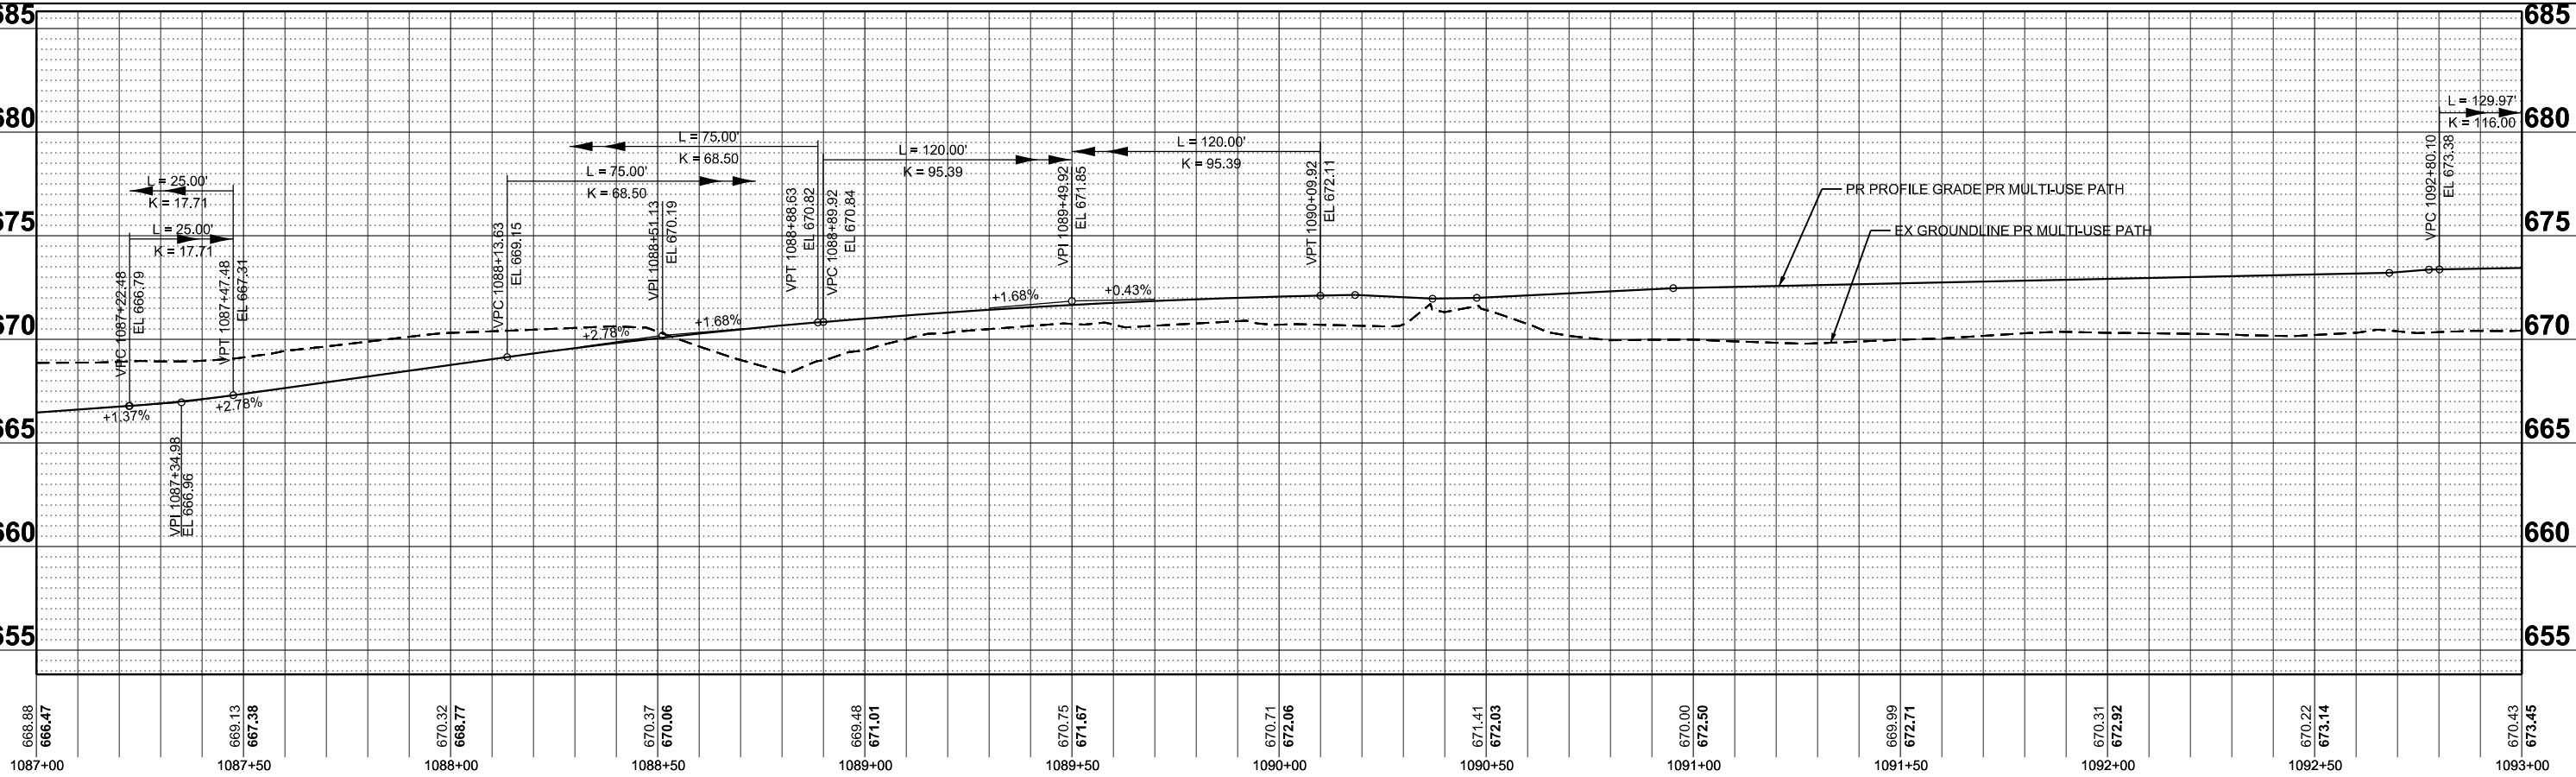

USER NAME	= tblank
PLOT SCALE	= \$\$CALE\$
PLOT DATE	= 3/25/2025

DESIGNED	- S.MAGNUSON
DRAWN	- A.FAULKNER
CHECKED	- J.MAJEWSKI
DATE	- 07/04/2025

REVISED	-
REVISED	-
REVISED	-
REVISED	-



Village of Oswego, IL
100 Parkers Mill
Oswego, Illinois 60543
630-554-3618



ROADWAY PROFILES MULTI-USE PATH

SCALE: H, 1"=5'V
SHEET 13 OF 14 SHEETS
STA. 1087+00.00 TO STA. 1099+00.00

F.A.U RTE.	SECTION	COUNTY	TOTAL SHEETS	SHEET NO.
1577	23-00052-02-PV	KENDALL	437	106
CONTRACT NO. 87846				

ILLINOIS FED. AID PROJECT

MODEL: Multi-Use Path - Multi-Use Path-4 (Sheet)
FILE NAME: c:\paword\benesch_projects\projects\187903\0387846-Sh+Profiles.dgn

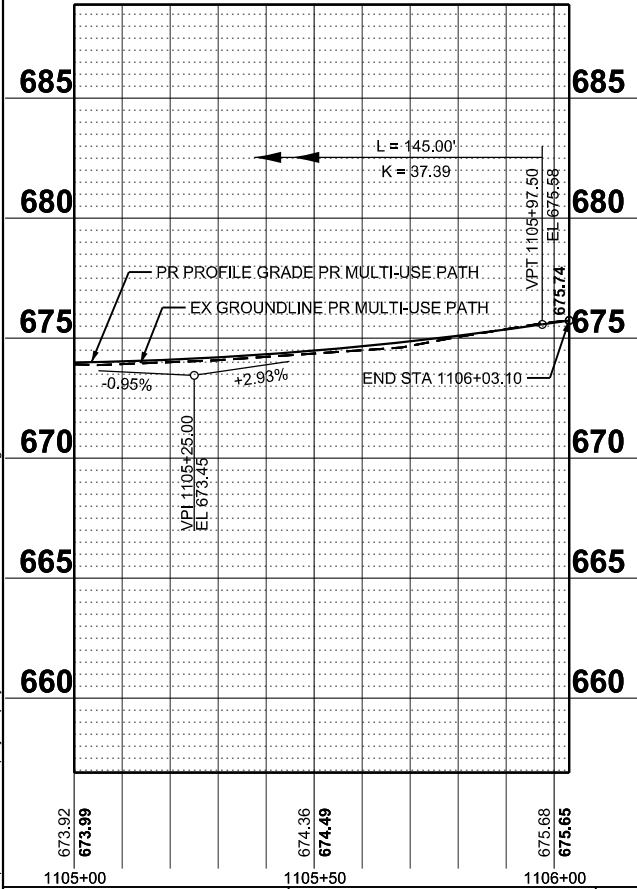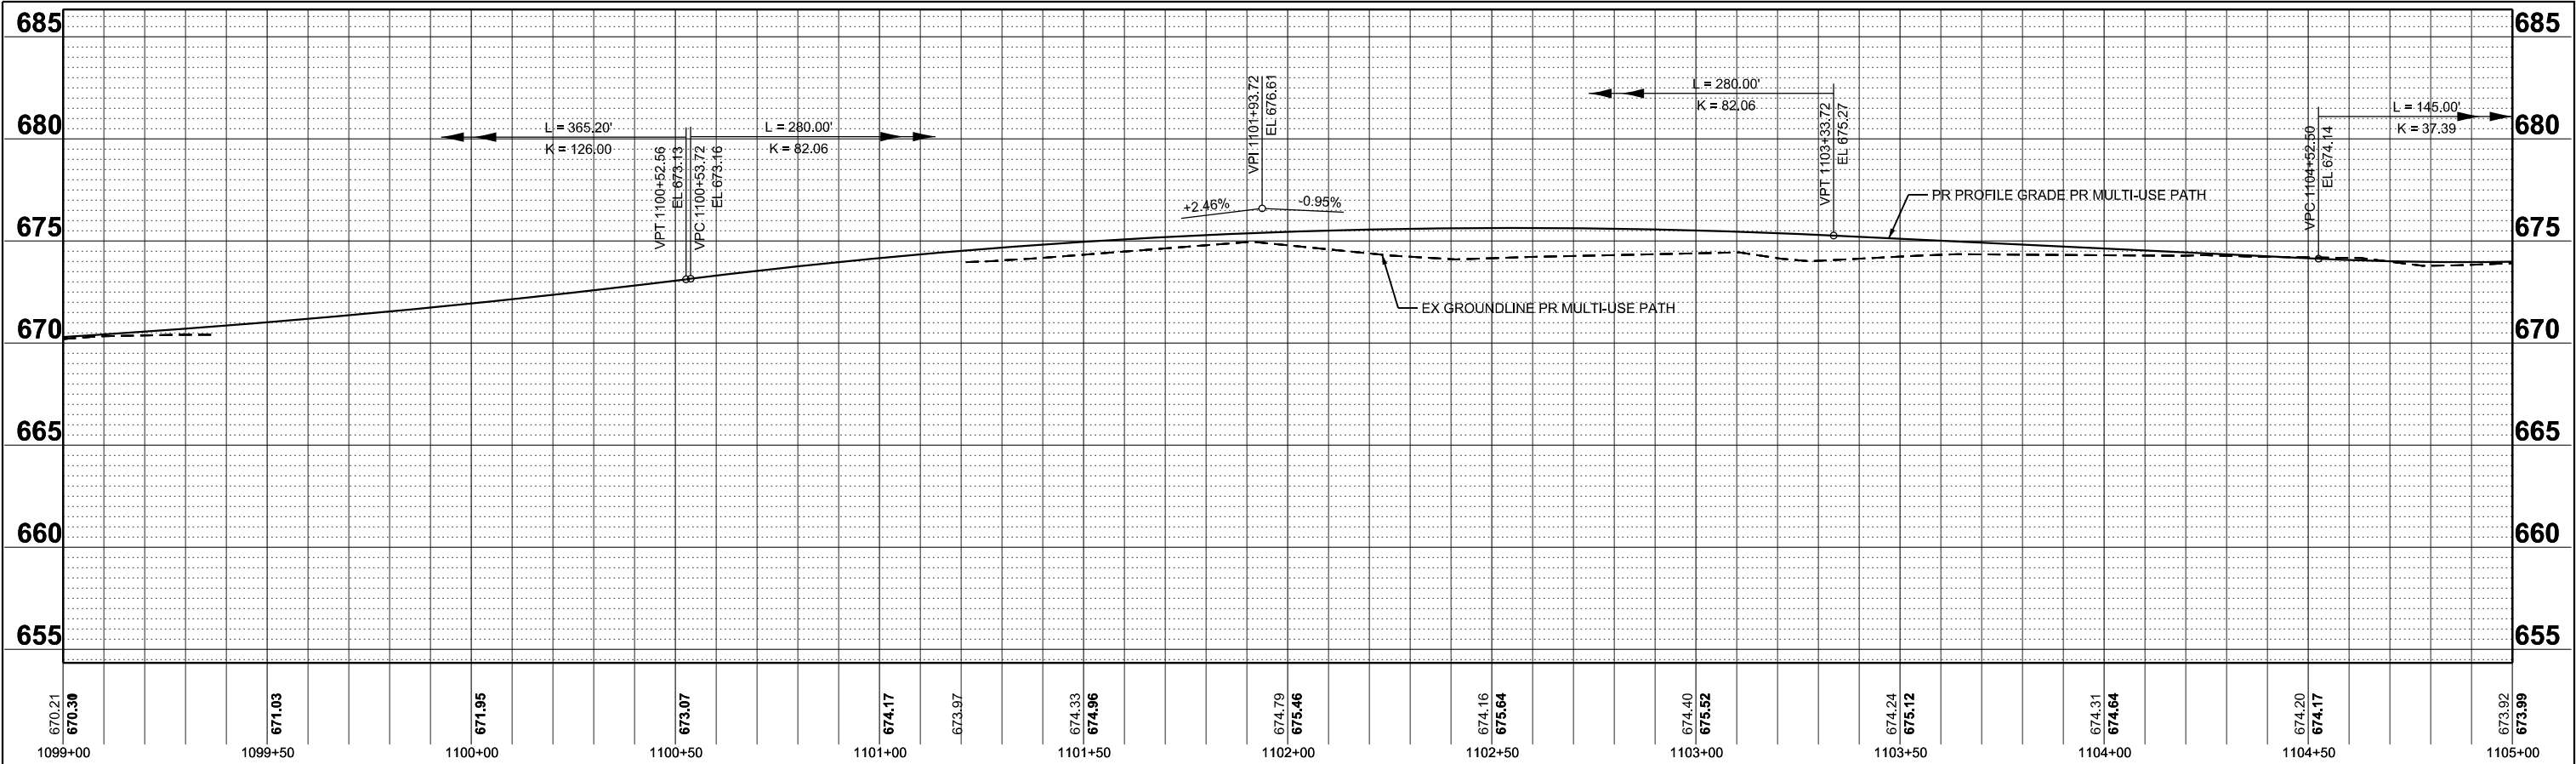

USER NAME	= tblank
PLOT SCALE	= \$SCALE\$
PLOT DATE	= 3/25/2025

DESIGNED	- S.MAGNUSON
DRAWN	- A.FAULKNER
CHECKED	- J.MAJEWSKI
DATE	- 07/04/2025

REVISED	-
REVISED	-
REVISED	-
REVISED	-




Village of Oswego, IL
100 Parkers Mill
Oswego, Illinois 60543
630-554-3618

ROADWAY PROFILES
MULTI-USE PATH

SCALE: H, 1"=5'V SHEET 14 OF 14 SHEETS STA. 1099+00.00 TO STA. 1106+03.10

F.A.U RTE.	SECTION	COUNTY	TOTAL SHEETS	SHEET NO.
1577	23-00052-02-PV	KENDALL	437	107
CONTRACT NO. 87846				
ILLINOIS FED. AID PROJECT				

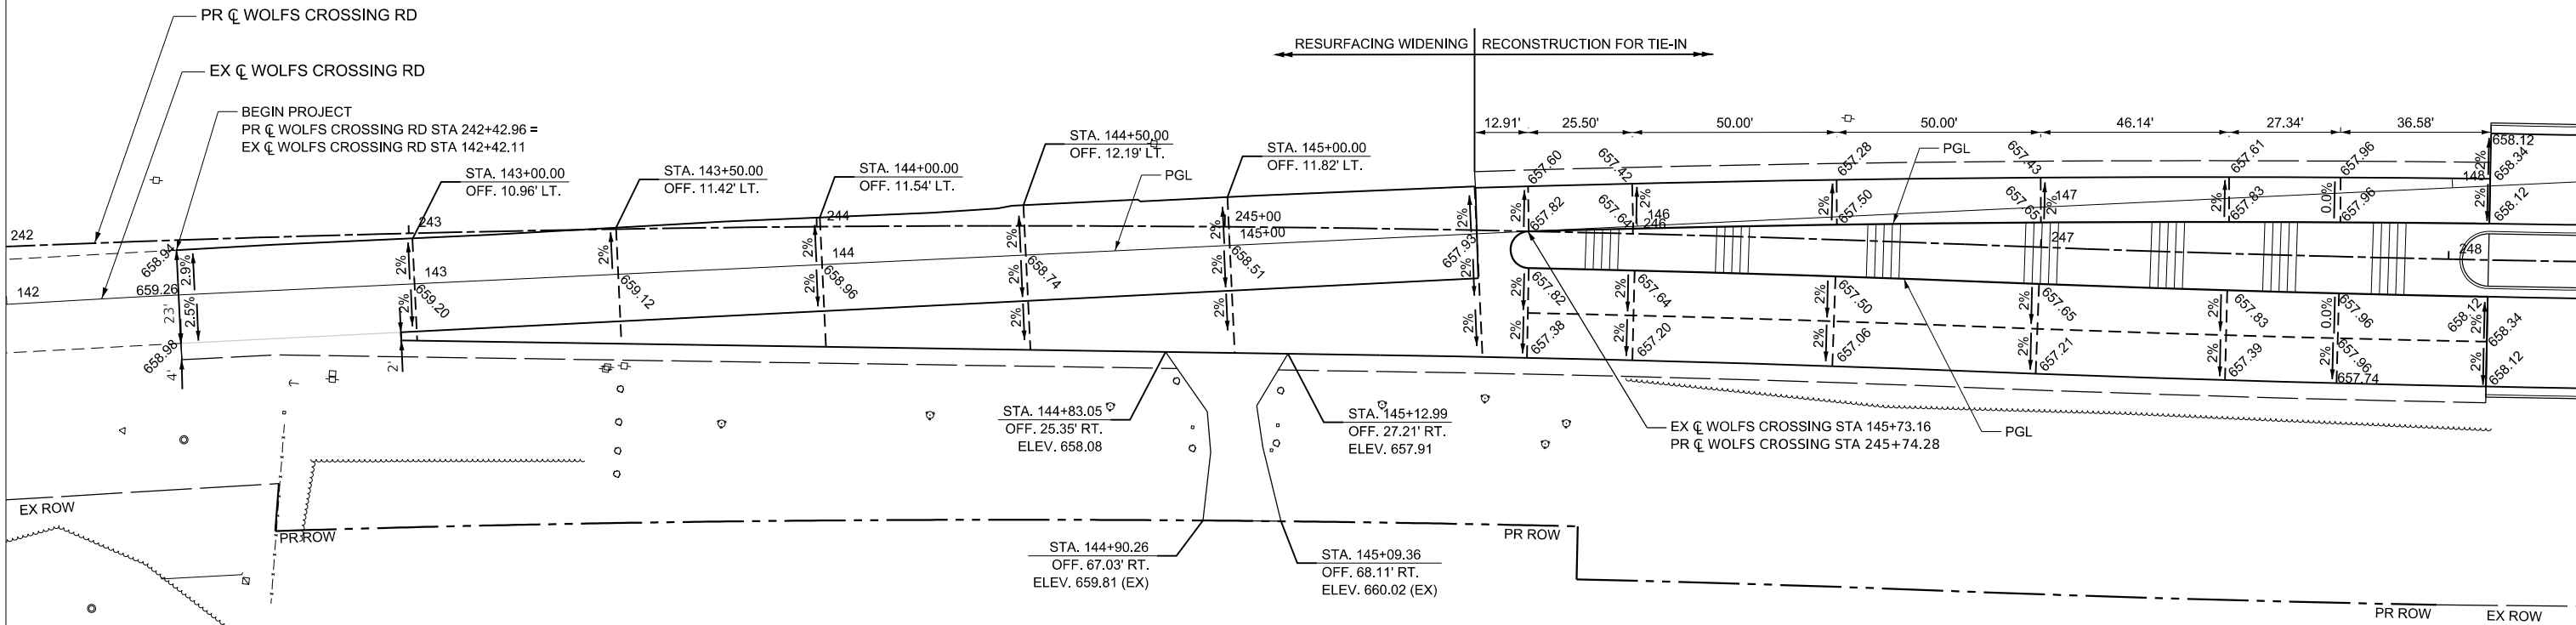

MODEL: PrRoadway Del-01 [Sheet]
FILE NAME: c:\pwworkdir\benesch projects\projects\182897\182897-02-PV.dgn



USER NAME	= jmajewski	DESIGNED	- S.MAGNUSON	REVISED	-
DRAWN	- T.BLANK	REVISIONS	-	REVISIONS	-
PLOT SCALE	= \$SCALE\$	CHECKED	- J.MAJEWSKI	REVISIONS	-
PLOT DATE	= 5/15/2025	DATE	- 07/04/2025	REVISIONS	-




Village of Oswego, IL
100 Parkers Mill
Oswego, Illinois 60543
630-554-3618

INTERSECTION DETAILS WOLFS CROSSING WEST TIES-IN

SCALE: 1"=20' SHEET 1 OF 15 SHEETS STA. TO STA.

F.A.U RTE.	SECTION	COUNTY	TOTAL SHEETS	SHEET NO.
1577	23-00052-02-PV	KENDALL	437	108
CONTRACT NO. 87846				
ILLINOIS FED. AID PROJECT				

MODEL: PrRoadway Det-02 (Sheet)
FILE NAME: c:\paword\benesch projects\projects\0182897\0387846-Sh+P1nDet.dgn

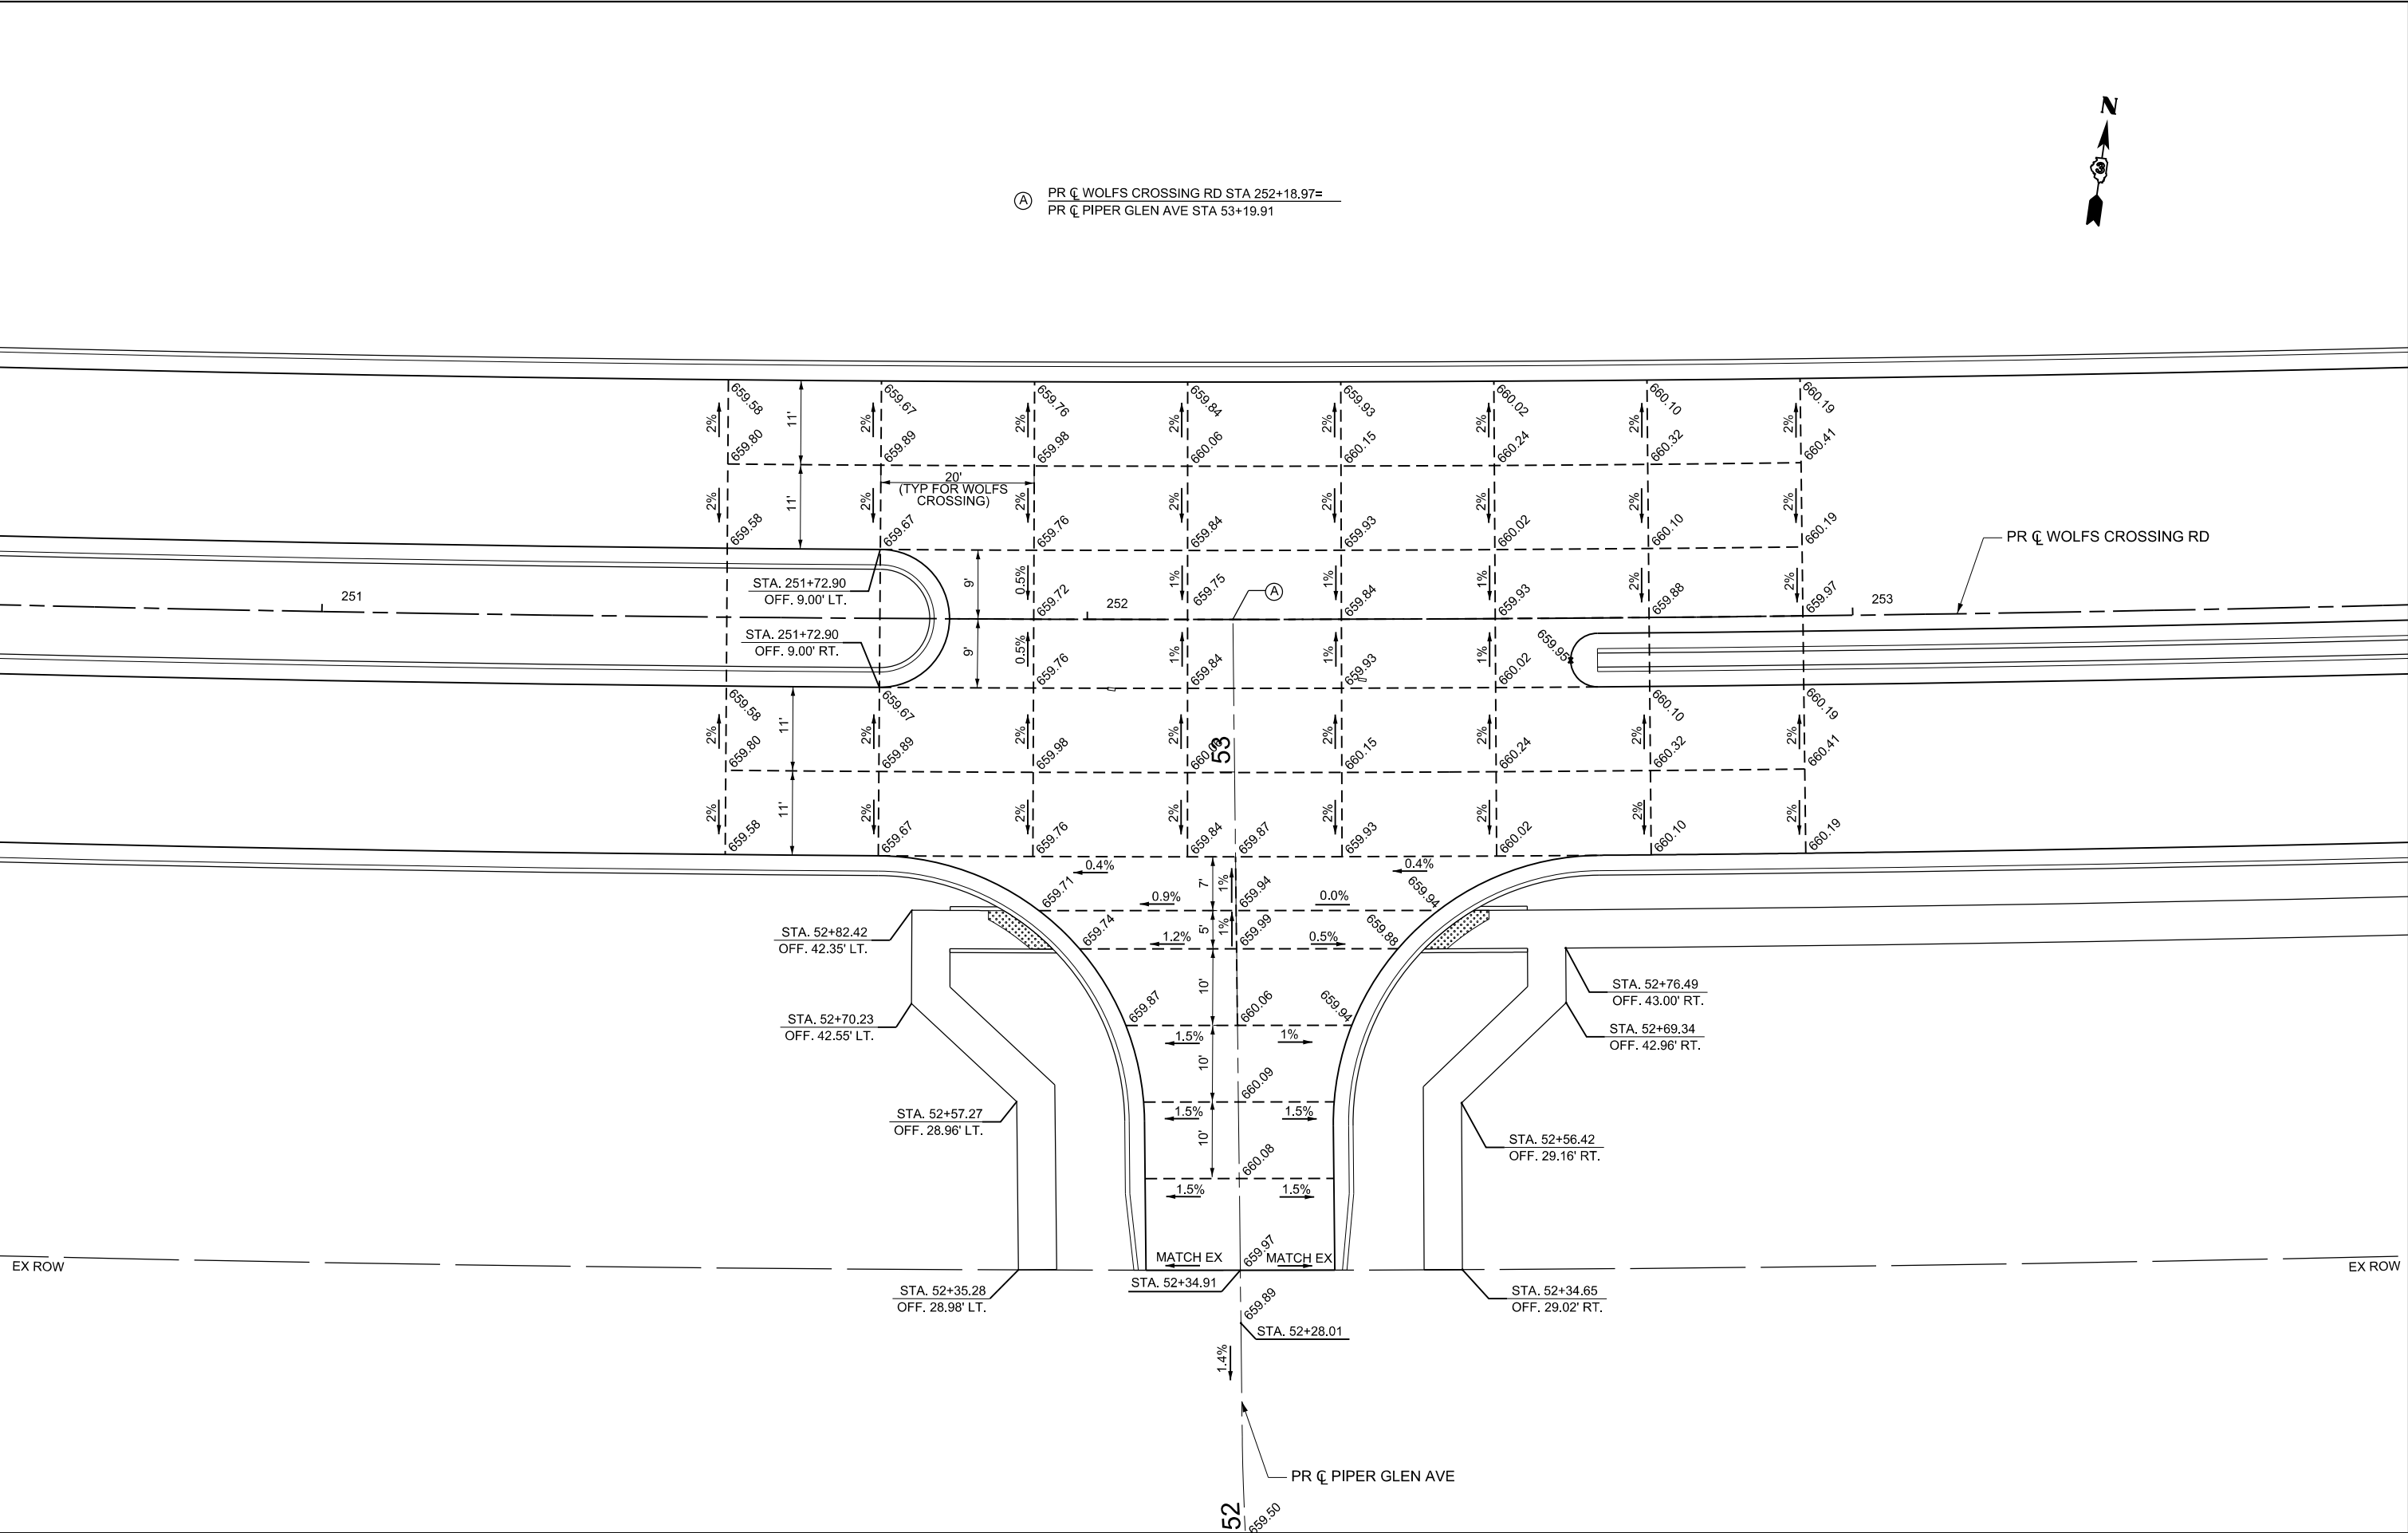



Alfred Benesch & Company
35 W Wacker Drive, Suite 3300
Chicago, Illinois 60601
312-565-0450 Job No. 10585.01

USER NAME = jmajewski	DESIGNED - S.MAGNUSON	REVISED -
	DRAWN - T.BLANK	REVISED -
PLOT SCALE = \$SCALE\$	CHECKED - J.MAJEWSKI	REVISED -
PLOT DATE = 5/15/2025	DATE - 07/04/2025	REVISED -





Village of Oswego, IL
100 Parkers Mill
Oswego, Illinois 60543
630-554-3618


INTERSECTION DETAILS
PIPER GLEN AVE



SCALE: 1"=10' SHEET 2 OF 15 SHEETS STA. TO STA.

F.A.U RTE.	SECTION	COUNTY	TOTAL SHEETS	SHEET NO.
1577	23-00052-02-PV	KENDALL	437	109
CONTRACT NO. 87846				
ILLINOIS		FED. AID PROJECT		

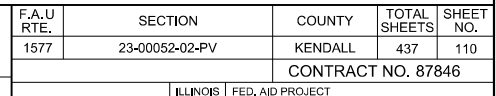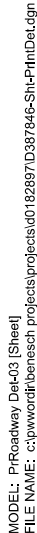

MODEL: PrRoadway Del-04 (Sheet)
FILE NAME: c:\paword\benesch projects\projects\0182897\0387446-Sh+P1n1Det.dgn

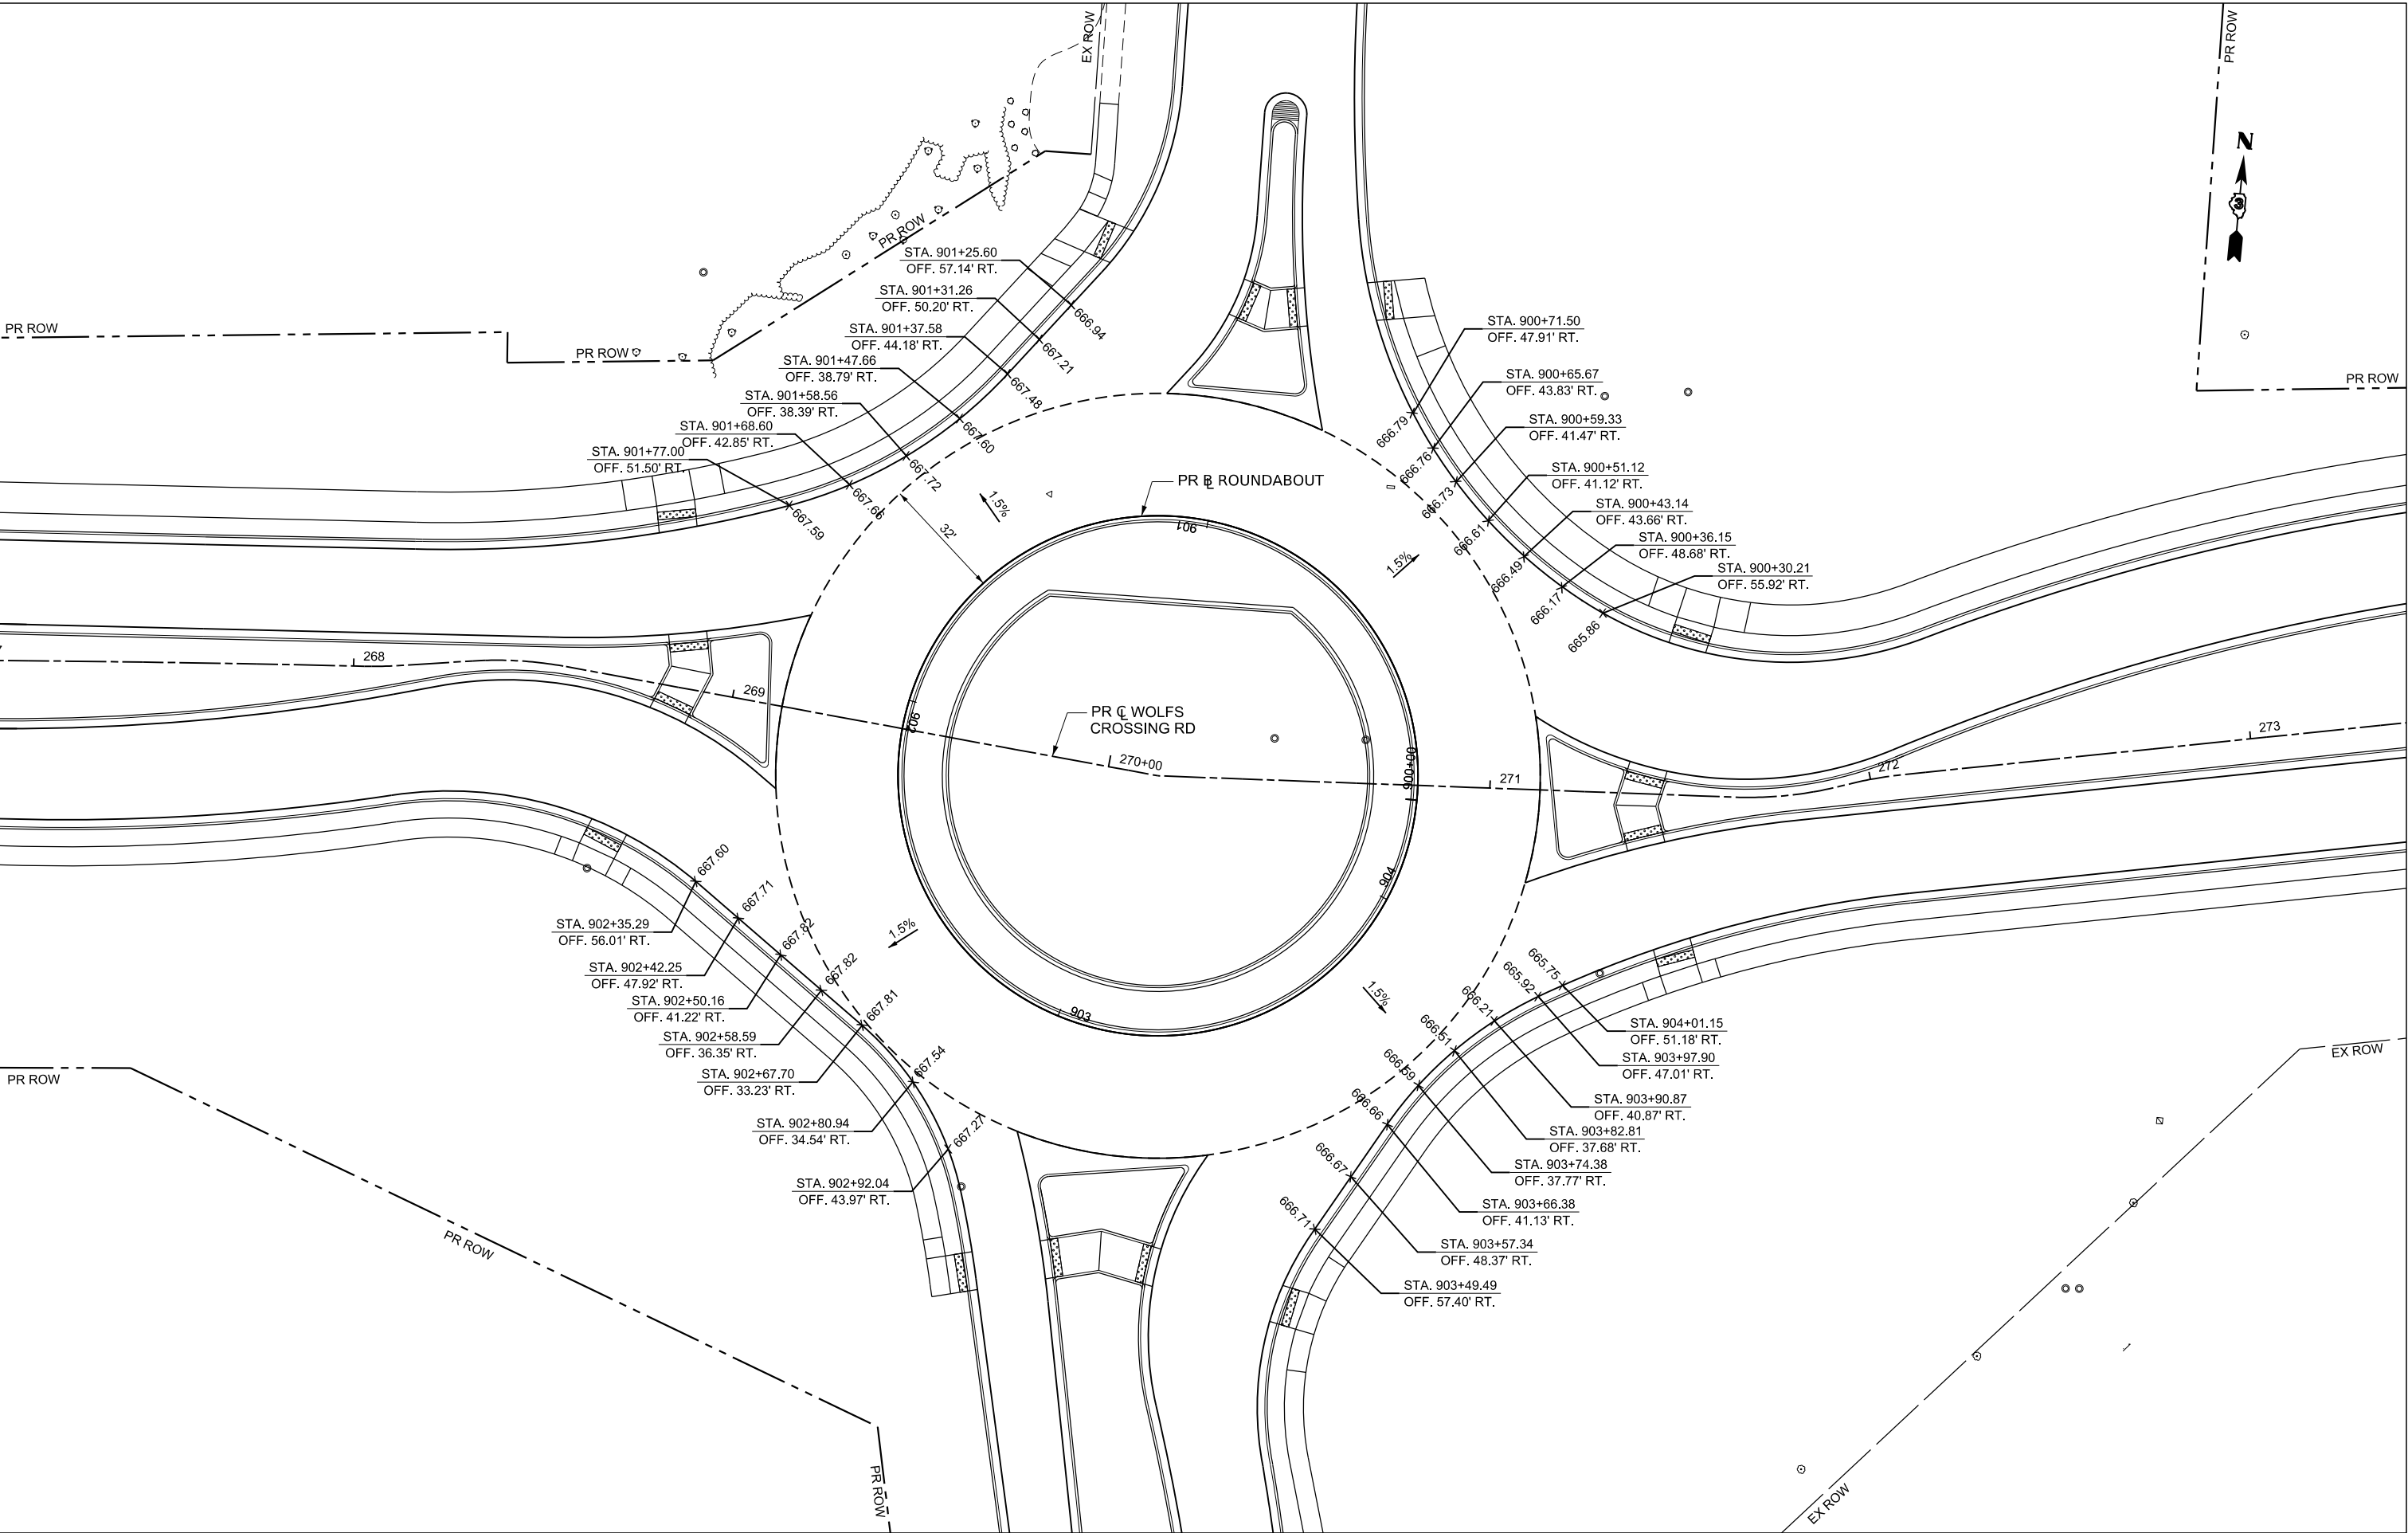

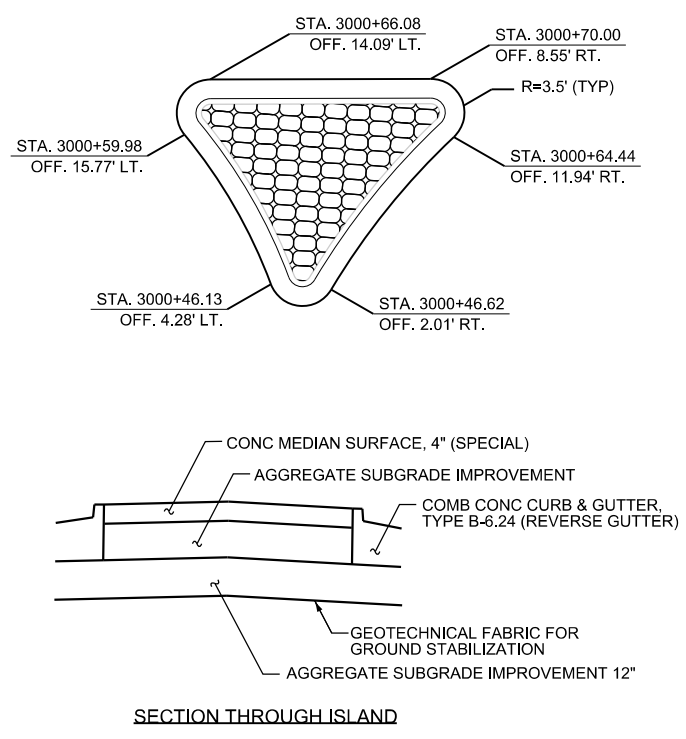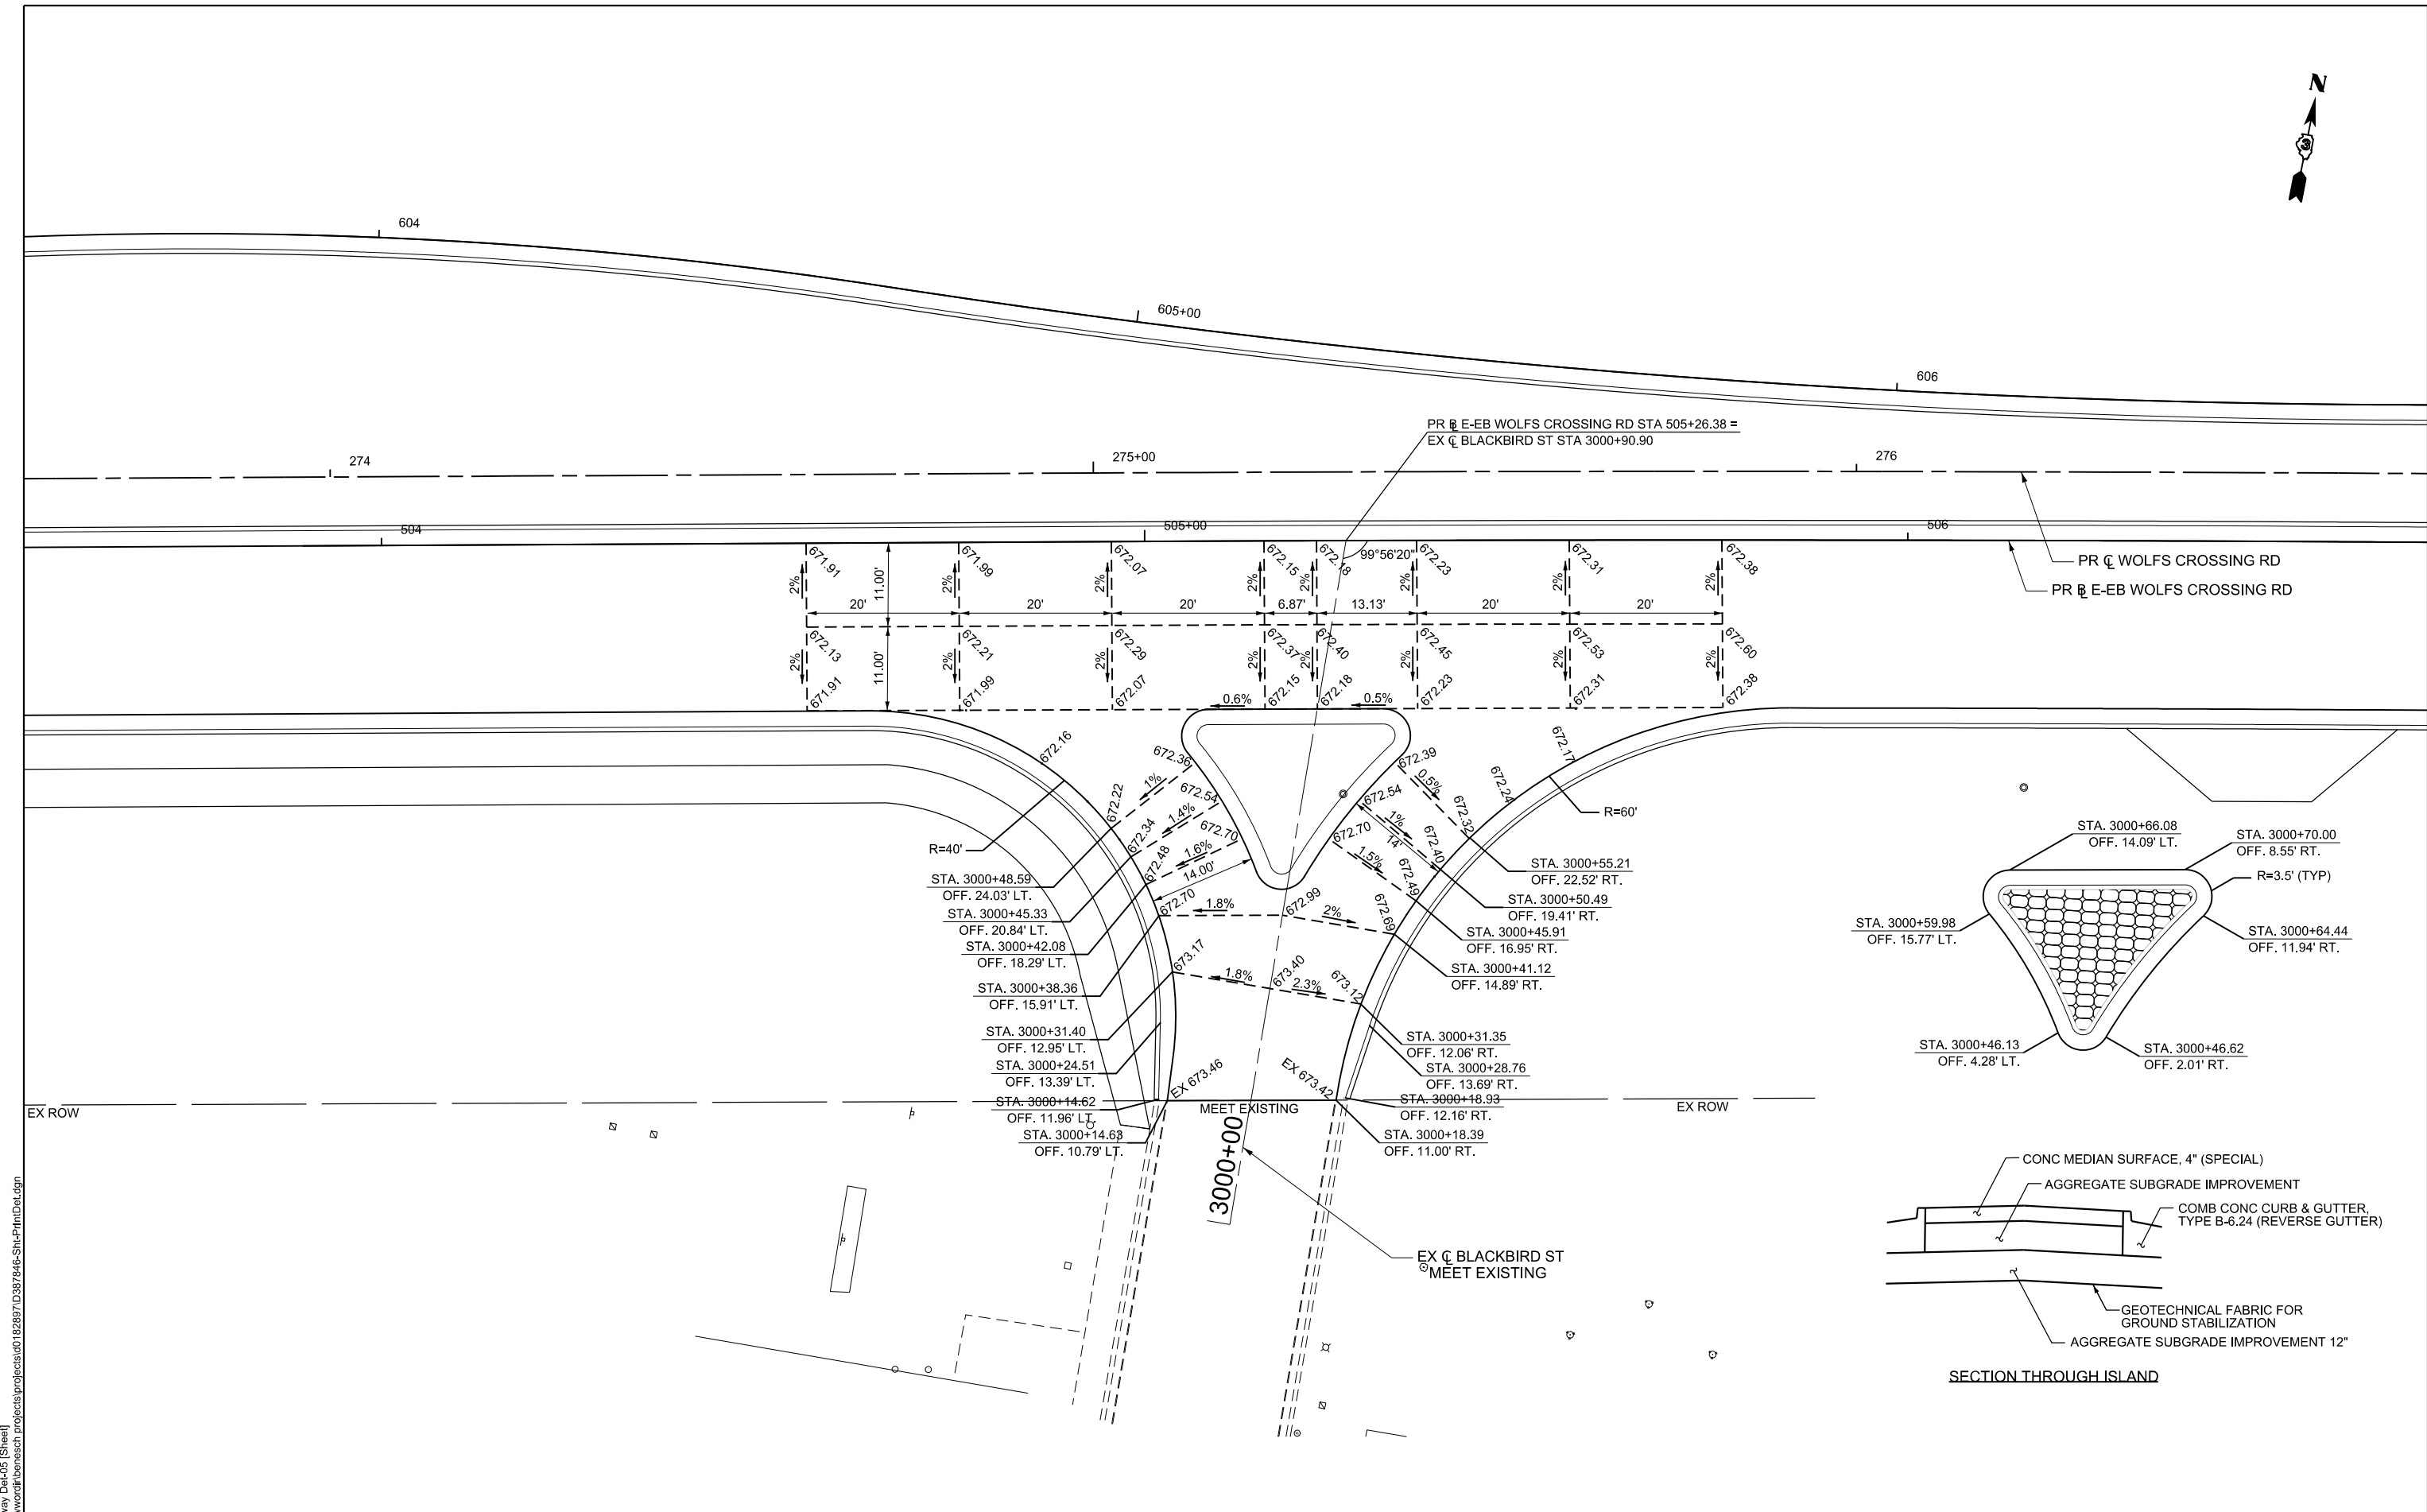

MODEL: PrRoadway Det-05 [Sheet]
FILE NAME: c:\paword\benesch projects\projects\0182897\0387446-Sh-P1n1Det.dgn

 Alfred Benesch & Company 35 W Wacker Drive, Suite 3300 Chicago, Illinois 60601 312-565-0450 Job No. 10585.01	USER NAME = tblank		DESIGNED - S.MAGNUSON	REVISED -	 Village of Oswego, IL 100 Parkers Mill Oswego, Illinois 60543 630-554-3618	INTERSECTION DETAILS BLACKBIRD STREET SCALE: 1"=10' SHEET 5 OF 15 SHEETS STA. TO STA.			F.A.U RTE.	SECTION	COUNTY	TOTAL SHEETS	SHEET NO.
	PLOT SCALE = \$SCALE\$		DRAWN - T.BLANK	REVISED -					1577	23-00052-02-PV	KENDALL	437	112
	PLOT DATE = 3/25/2025		CHECKED - J.MAJEWSKI	REVISED -					CONTRACT NO. 87846				
	DATE - 07/04/2025		REVISD -	REVISED -					ILLINOIS FED. AID PROJECT				

MODEL: PrRoadway Det-06 [Sheet]
FILE NAME: c:\paward\benesch projects\projects\0182897\0387446-Sh+P1nDet.dgn



USER NAME	= tblank	DESIGNED -	S.MAGNUSON	REVISED -	
DRAWN -	T.BLANK	REVISED -			
PLOT SCALE	= \$\$CALE\$	CHECKED -	J.MAJEWSKI	REVISED -	
PLOT DATE	= 3/25/2025	DATE -	07/04/2025	REVISED -	



Village of Oswego, IL
100 Parkers Mill
Oswego, Illinois 60543
630-554-3618

INTERSECTION DETAILS
WOLFS CROSSING EAST TIE-IN

SCALE: 1"=20' SHEET 6 OF 15 SHEETS STA. TO STA.

F.A.U RTE.	SECTION	COUNTY	TOTAL SHEETS	SHEET NO.
1577	23-00052-02-PV	KENDALL	437	113
CONTRACT NO. 87846				
ILLINOIS FED. AID PROJECT				

MODEL: PrRoadway Det-07 (Sheet)
FILE NAME: c:\paword\benesch projects\projects\0182897\0387446-Sh+P1nDet.dgn



Alfred Benesch & Company
35 W Wacker Drive, Suite 3300
Chicago, Illinois 60601
312-565-0450 Job No. 10585.01

USER NAME	= tblank
PLOT SCALE	= \$\$SCALE\$
PLOT DATE	= 3/25/2025

DESIGNED -	S.MAGNUSON
DRAWN -	T.BLANK
CHECKED -	J.MAJEWSKI
DATE -	07/04/2025

REVISED -	
REVISED -	
REVISED -	
REVISED -	



Village of Oswego, IL
100 Parkers Mill
Oswego, Illinois 60543
630-554-3618

INTERSECTION DETAILS
TERN RD

SCALE: 1"=10'

SHEET 7

OF 15


SHEETS

STA.



TO STA.

F.A.U RTE.	SECTION	COUNTY	TOTAL SHEETS	SHEET NO.
1577	23-00052-02-PV	KENDALL	437	114
CONTRACT NO. 87846				
ILLINOIS FED. AID PROJECT				


- (A) PR S-SB DOUGLAS RD STA 801+49.34 =
PR S-NB DOUGLAS RD STA 699+99.37, 0.36' LT
- (B) PR S-NB DOUGLAS RD STA 699+24.57 =
EX S DOUGLAS RD STA 13+82.41, 37.29' RT

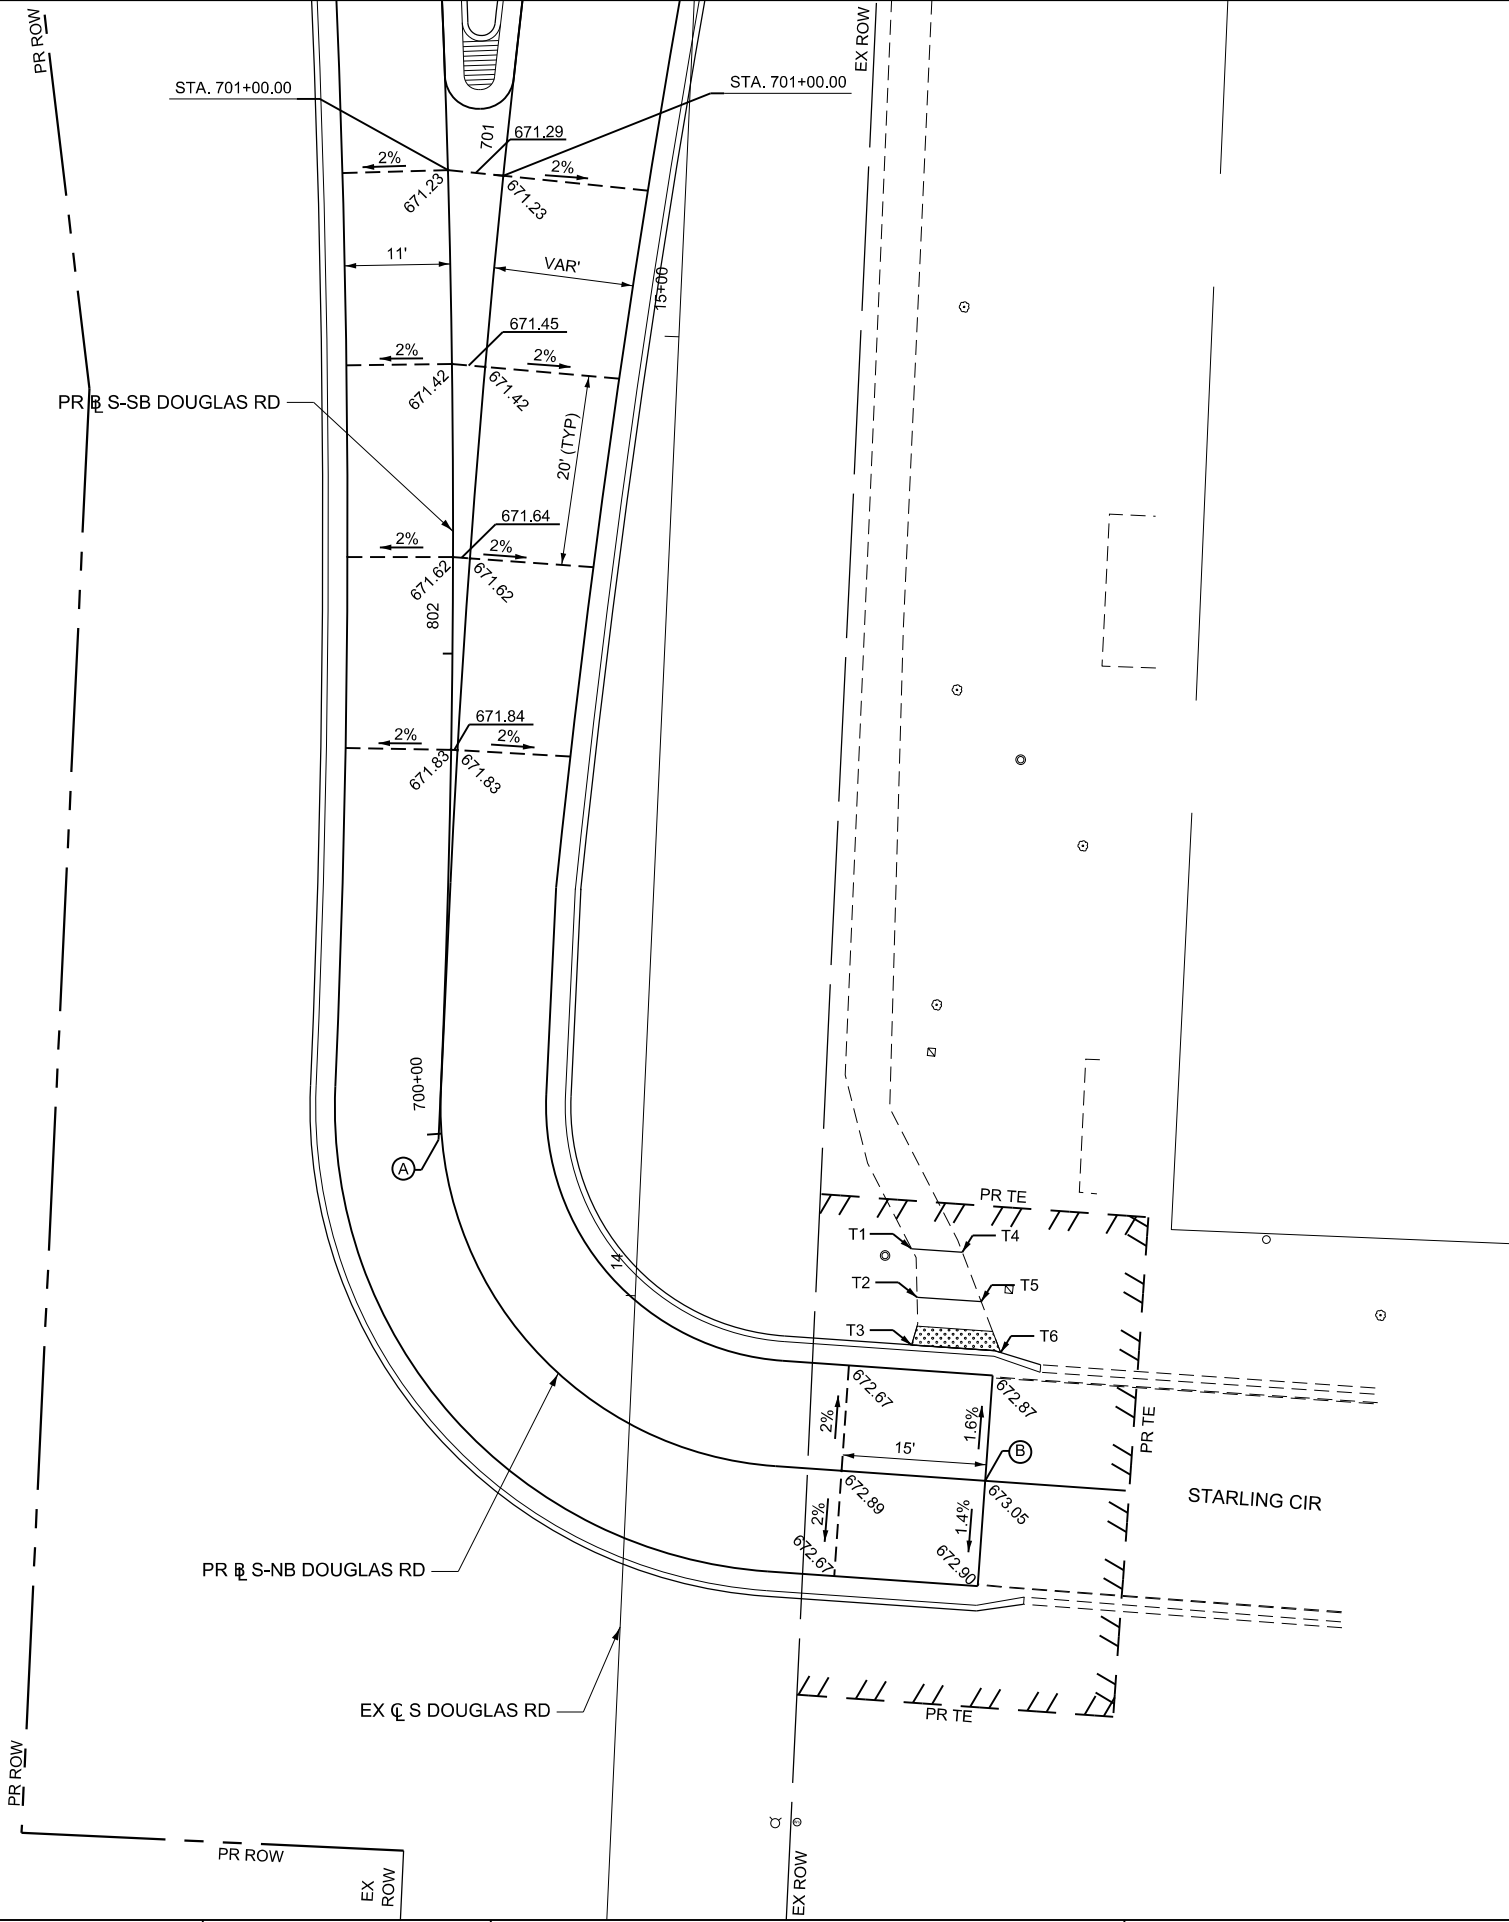


#	ALIGNMENT	STATION	OFFSET	ELEVATION
T1	S-NB WOLFS CROSSING RD	699+33.91	23.58	673.16 (EX)
T2	S-NB WOLFS CROSSING RD	699+32.98	18.58	673.06
T3	S-NB WOLFS CROSSING RD	699+33.21	13.58	672.73
T4	S-NB WOLFS CROSSING RD	699+28.61	23.55	673.00 (EX)
T5	S-NB WOLFS CROSSING RD	699+26.29	18.58	672.93
T6	S-NB WOLFS CROSSING RD	699+23.89	13.43	672.86

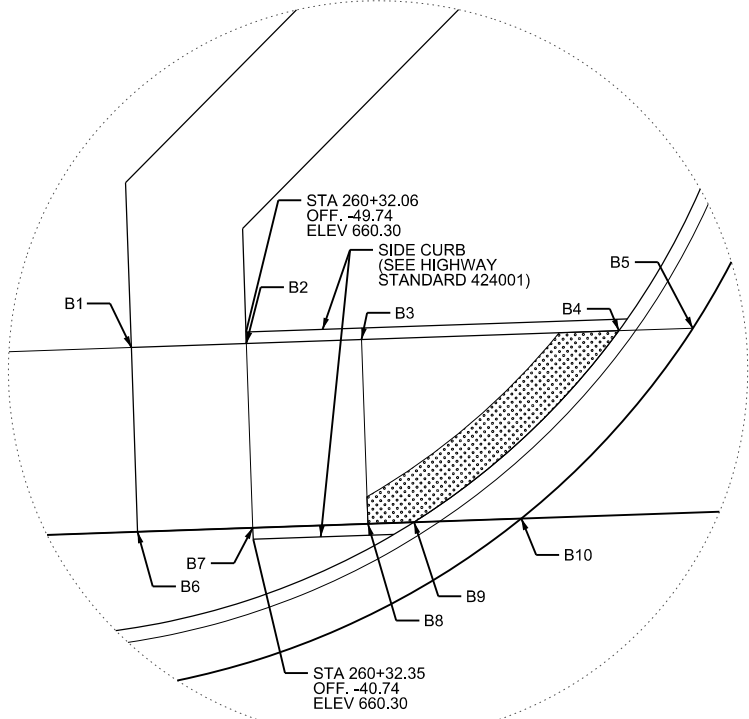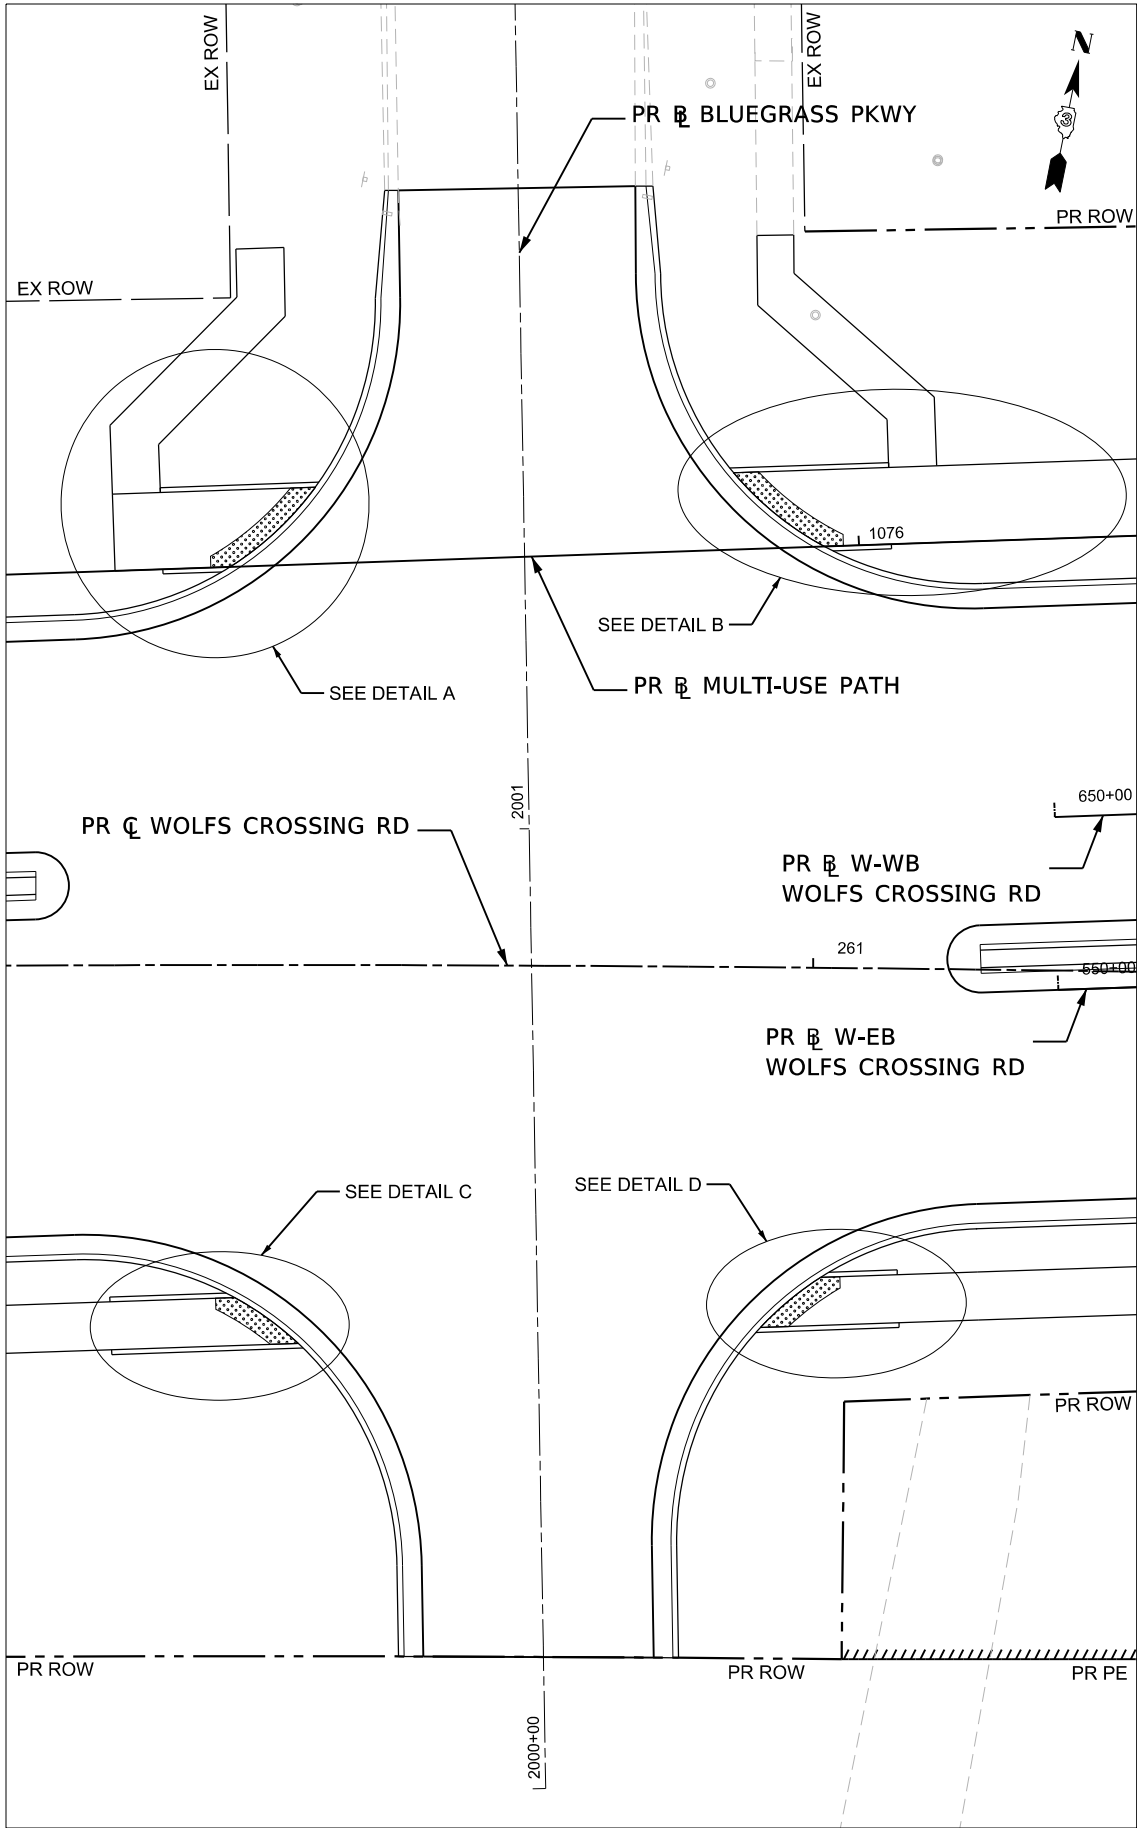


BLUEGRASS PKWY - DETAIL A

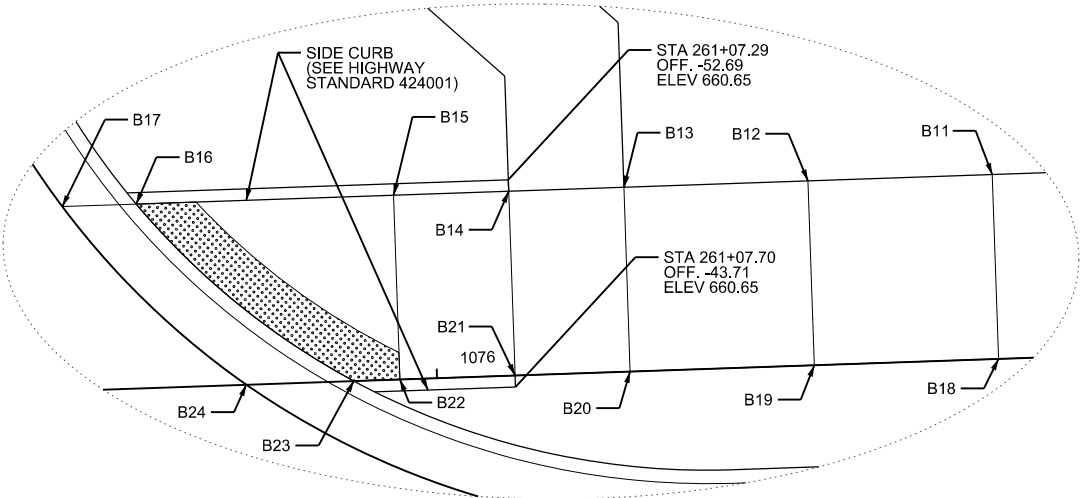

BLUEGRASS PKWY - DETAIL B

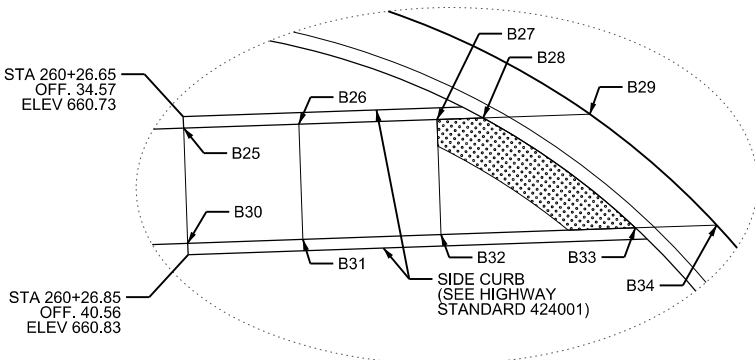

BLUEGRASS PKWY - DETAIL C

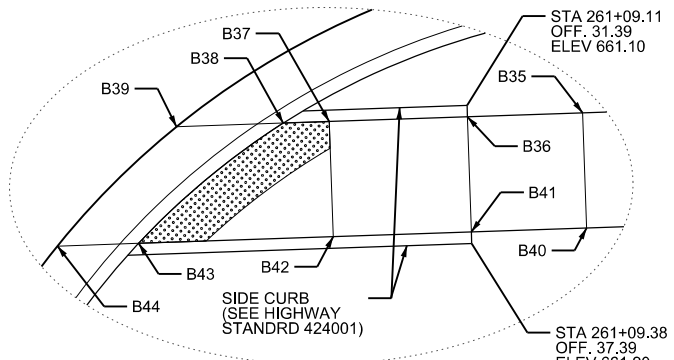

BLUEGRASS PKWY - DETAIL D

#	ALIGNMENT	STATION	OFFSET	ELEVATION
B1	WOLFS CROSSING RD	260+27.12	-49.07	660.32
B2	WOLFS CROSSING RD	260+32.08	-49.24	660.22
B3	WOLFS CROSSING RD	260+37.03	-49.40	659.90
B4	WOLFS CROSSING RD	260+48.11	-49.79	659.69
B5	WOLFS CROSSING RD	260+51.29	-49.90	659.69
B6	WOLFS CROSSING RD	260+27.37	-41.08	660.16
B7	WOLFS CROSSING RD	260+32.34	-41.24	660.06
B8	WOLFS CROSSING RD	260+37.30	-41.41	659.80
B9	WOLFS CROSSING RD	260+39.29	-41.47	659.79
B10	WOLFS CROSSING RD	260+43.92	-41.63	659.79
B11	WOLFS CROSSING RD	261+28.11	-53.18	661.25
B12	WOLFS CROSSING RD	261+20.19	-52.80	660.89
B13	WOLFS CROSSING RD	261+12.27	-52.42	660.52
B14	WOLFS CROSSING RD	261+07.31	-52.19	660.42
B15	WOLFS CROSSING RD	261+02.36	-51.97	660.01
B16	WOLFS CROSSING RD	260+91.29	-51.48	659.80
B17	WOLFS CROSSING RD	260+88.11	-51.35	659.80
B18	WOLFS CROSSING RD	261+28.50	-53.18	661.09
B19	WOLFS CROSSING RD	261+20.56	-52.80	660.77
B20	WOLFS CROSSING RD	261+12.63	-52.42	660.45
B21	WOLFS CROSSING RD	261+07.67	-44.20	660.35
B22	WOLFS CROSSING RD	261+02.72	-43.98	660.08
B23	WOLFS CROSSING RD	261+00.73	-43.89	660.05
B24	WOLFS CROSSING RD	260+96.11	-43.68	660.05
B25	WOLFS CROSSING RD	260+26.67	35.07	660.48
B26	WOLFS CROSSING RD	260+31.70	34.91	660.43
B27	WOLFS CROSSING RD	260+37.73	34.71	660.13
B28	WOLFS CROSSING RD	260+39.74	34.64	660.10
B29	WOLFS CROSSING RD	260+44.40	34.48	660.10
B30	WOLFS CROSSING RD	260+26.83	40.06	660.58
B31	WOLFS CROSSING RD	260+31.86	39.90	660.53
B32	WOLFS CROSSING RD	260+37.90	39.70	660.23
B33	WOLFS CROSSING RD	260+46.40	39.82	660.15
B34	WOLFS CROSSING RD	260+49.95	39.29	660.15
B35	WOLFS CROSSING RD	261+14.15	31.66	660.95
B36	WOLFS CROSSING RD	261+09.13	31.89	660.85
B37	WOLFS CROSSING RD	261+03.10	32.16	660.39
B38	WOLFS CROSSING RD	261+01.09	32.25	660.36
B39	WOLFS CROSSING RD	260+96.44	32.46	660.36
B40	WOLFS CROSSING RD	261+14.38	36.66	661.05
B41	WOLFS CROSSING RD	261+09.36	36.89	660.95
B42	WOLFS CROSSING RD	261+03.33	37.16	660.49
B43	WOLFS CROSSING RD	260+94.83	37.53	660.39
B44	WOLFS CROSSING RD	260+91.29	37.68	660.39

MODEL: Main - Bluegrass [Sheet]
FILE NAME: c:\pwwork\benesch_projects\projects\0187918\0387446-Shh+ADA-BluegrassPkwY.dgn



USER NAME	=	afaulkner	DESIGNED	-	A.FAULKNER	REVISED	-	
DRAWN	-	A.FAULKNER	REVISION	-		REVISION	-	
PLOT SCALE	=	SSCALE\$	CHECKED	-	A.GIBSON	REVISION	-	
PLOT DATE	=	5/8/2025	DATE	-	07/04/2025	REVISION	-	





Village of Oswego, IL
100 Parkers Mill
Oswego, Illinois 60543
630-554-3618


ROADWAY DETAILS
ADA RAMP - BLUEGRASS PKWY

SCALE: 1"=10' SHEET 9 OF 15 SHEETS STA. 0+00.00 TO STA. 8+30.00

F.A.U. RTE.	SECTION	COUNTY	TOTAL SHEETS	SHEET NO.
1577	23-00052-02-PV	KENDALL	437	116
CONTRACT NO. 87846				
ILLINOIS FED. AID PROJECT				

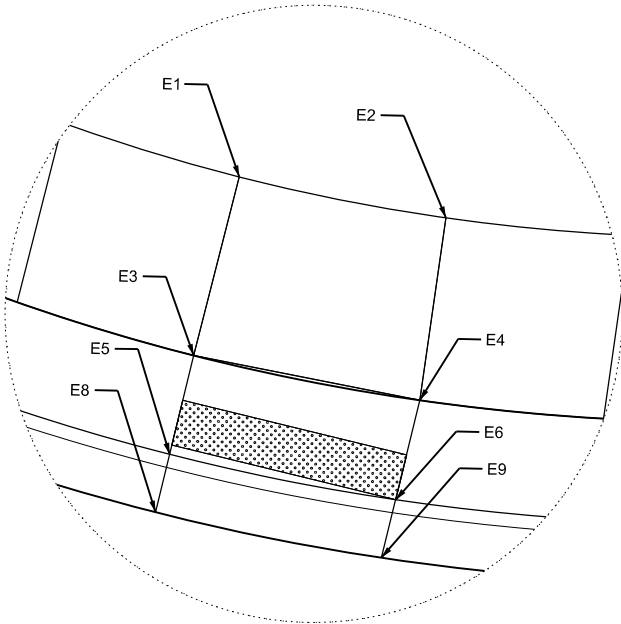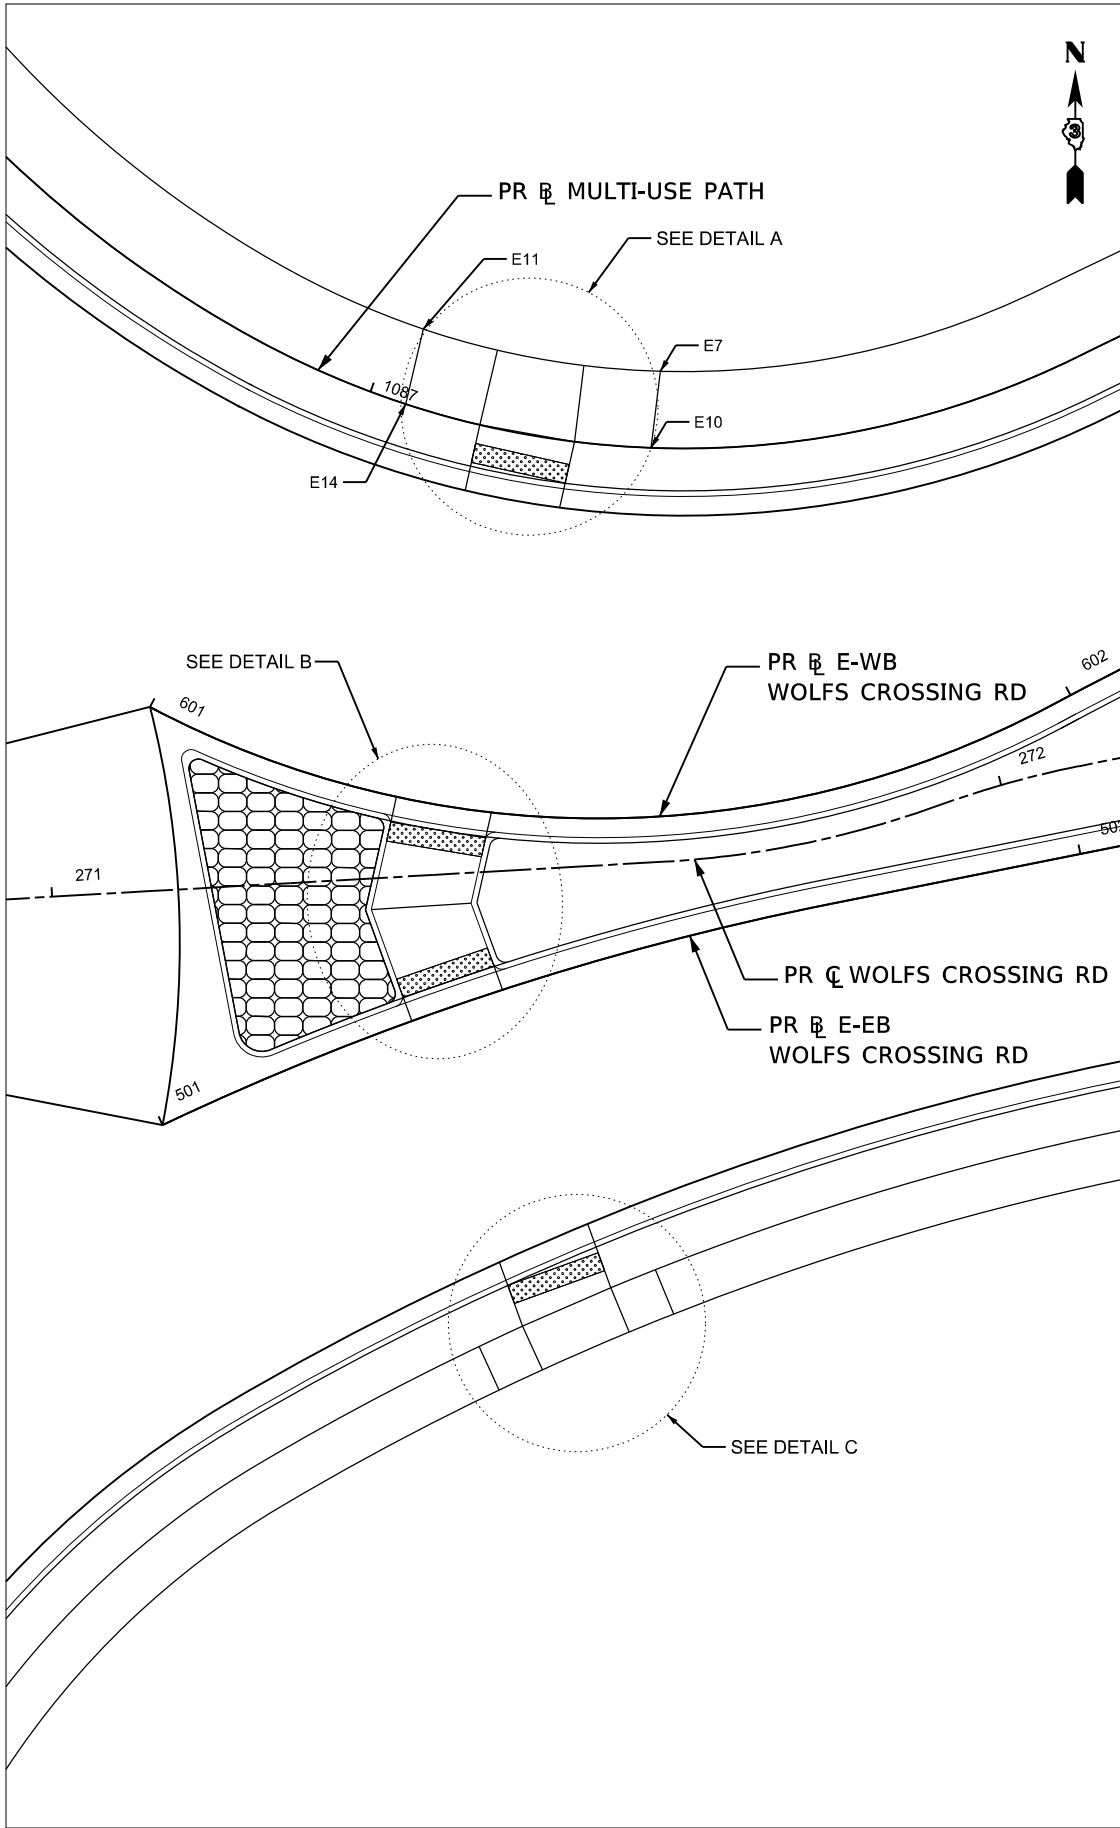


WOLFS CROSSING RD - EAST LEG
DETAIL A

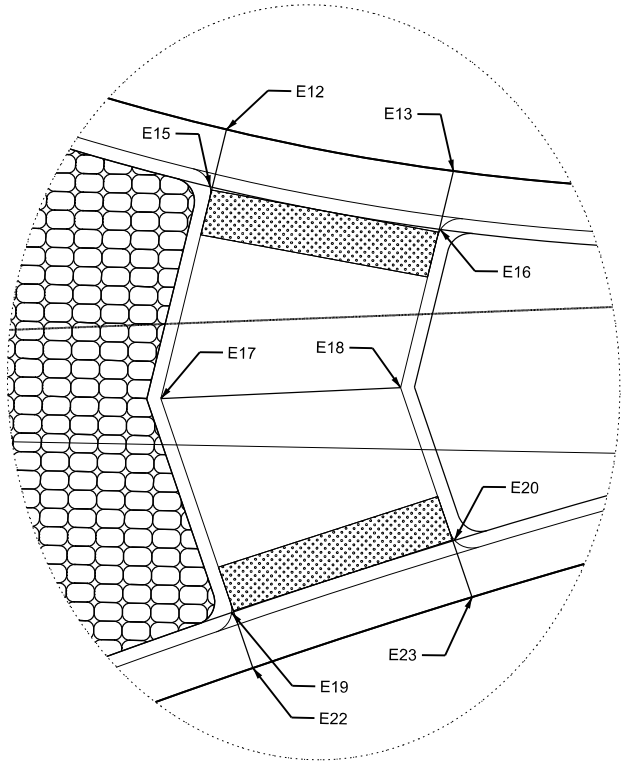

WOLFS CROSSING RD - EAST LEG
DETAIL B

#	ALIGNMENT	STATION	OFFSET	ELEVATION
E1	E-WB WOLFS CROSSING RD	601+28.27	-47.71	666.61
E2	E-WB WOLFS CROSSING RD	601+45.67	-47.16	666.77
E3	E-WB WOLFS CROSSING RD	601+27.93	-39.71	666.45
E4	E-WB WOLFS CROSSING RD	601+44.46	-39.19	666.61
E5	E-WB WOLFS CROSSING RD	601+27.84	-35.29	666.09
E6	E-WB WOLFS CROSSING RD	601+43.25	-34.82	666.24
E7	E-WB WOLFS CROSSING RD	601+60.60	-46.02	667.01
E8	E-WB WOLFS CROSSING RD	601+27.79	-32.71	666.09
E9	E-WB WOLFS CROSSING RD	601+42.62	-32.26	666.24
E10	E-WB WOLFS CROSSING RD	601+57.48	-38.37	666.85
E11	E-WB WOLFS CROSSING RD	601+12.95	-47.68	666.60
E12	E-WB WOLFS CROSSING RD	601+27.42	0.00	666.58
E13	E-WB WOLFS CROSSING RD	601+37.44	0.00	666.67
E14	E-WB WOLFS CROSSING RD	601+14.64	-39.71	666.46
E15	E-WB WOLFS CROSSING RD	601+27.32	2.58	666.57
E16	E-WB WOLFS CROSSING RD	601+37.22	2.58	666.66
E17	E-WB WOLFS CROSSING RD	601+27.34	12.02	666.52
E18	E-WB WOLFS CROSSING RD	601+36.49	9.62	666.61
E19	E-EB WOLFS CROSSING RD	501+28.04	-2.58	666.46
E20	E-EB WOLFS CROSSING RD	501+38.13	-2.58	666.56
E21	E-EB WOLFS CROSSING RD	501+22.51	34.21	666.47
E22	E-EB WOLFS CROSSING RD	501+28.13	0.00	666.47
E23	E-EB WOLFS CROSSING RD	501+38.13	0.00	666.57
E24	E-EB WOLFS CROSSING RD	501+22.86	39.20	666.57
E25	E-EB WOLFS CROSSING RD	501+44.97	32.59	666.83
E26	E-EB WOLFS CROSSING RD	501+28.13	26.71	666.07
E27	E-EB WOLFS CROSSING RD	501+39.08	25.92	666.19
E28	E-EB WOLFS CROSSING RD	501+45.54	37.56	666.73
E29	E-EB WOLFS CROSSING RD	501+28.13	29.30	666.07
E30	E-EB WOLFS CROSSING RD	501+39.18	28.60	666.19
E31	E-EB WOLFS CROSSING RD	501+28.13	33.82	666.44
E32	E-EB WOLFS CROSSING RD	501+39.37	33.01	666.56
E33	E-EB WOLFS CROSSING RD	501+28.59	38.80	666.54
E34	E-EB WOLFS CROSSING RD	501+39.84	37.99	666.66

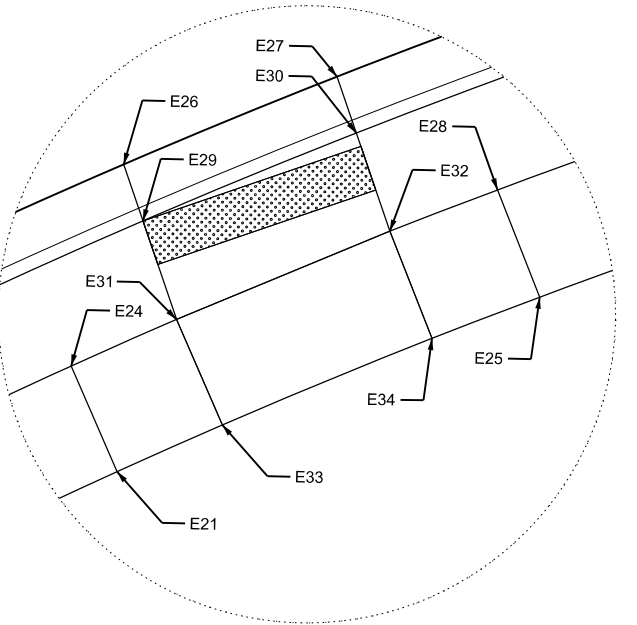

WOLFS CROSSING RD - EAST LEG
DETAIL C

MODEL: Main - East Leg [Sheet]
FILE NAME: c:\paward\benesch_projects\projects\0187918\0387446-Sh+ADA-EastLeg.dgn



USER NAME = tblank	DESIGNED - A.FAULKNER	REVISED -
	DRAWN - A.FAULKNER	REVISED -
PLOT SCALE = \$SCALE\$	CHECKED - A.GIBSON	REVISED -
PLOT DATE = 3/25/2025	DATE - 07/04/2025	REVISED -





Village of Oswego, IL
100 Parkers Mill
Oswego, Illinois 60543
630-554-3618


ROADWAY DETAILS
ADA RAMP - EAST LEG

SCALE: SHEET 10 OF 15 SHEETS STA. TO STA.

F.A.U RTE.	SECTION	COUNTY	TOTAL SHEETS	SHEET NO.
1577	23-00052-02-PV	KENDALL	437	117
CONTRACT NO. 87846				
ILLINOIS FED. AID PROJECT				

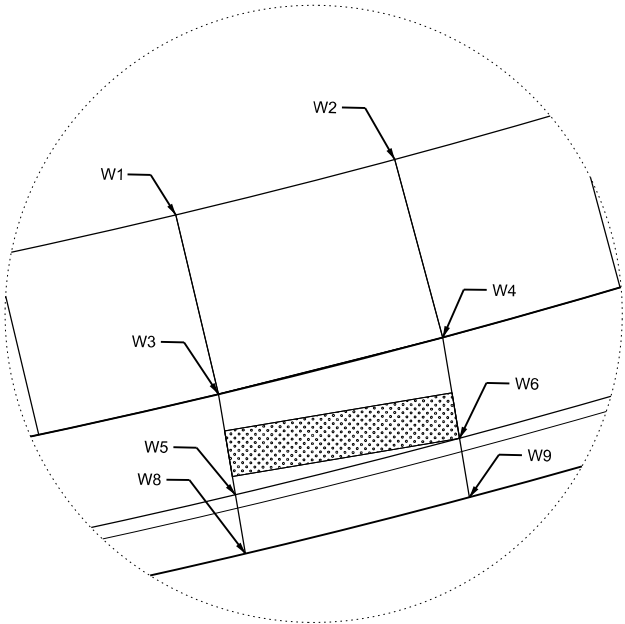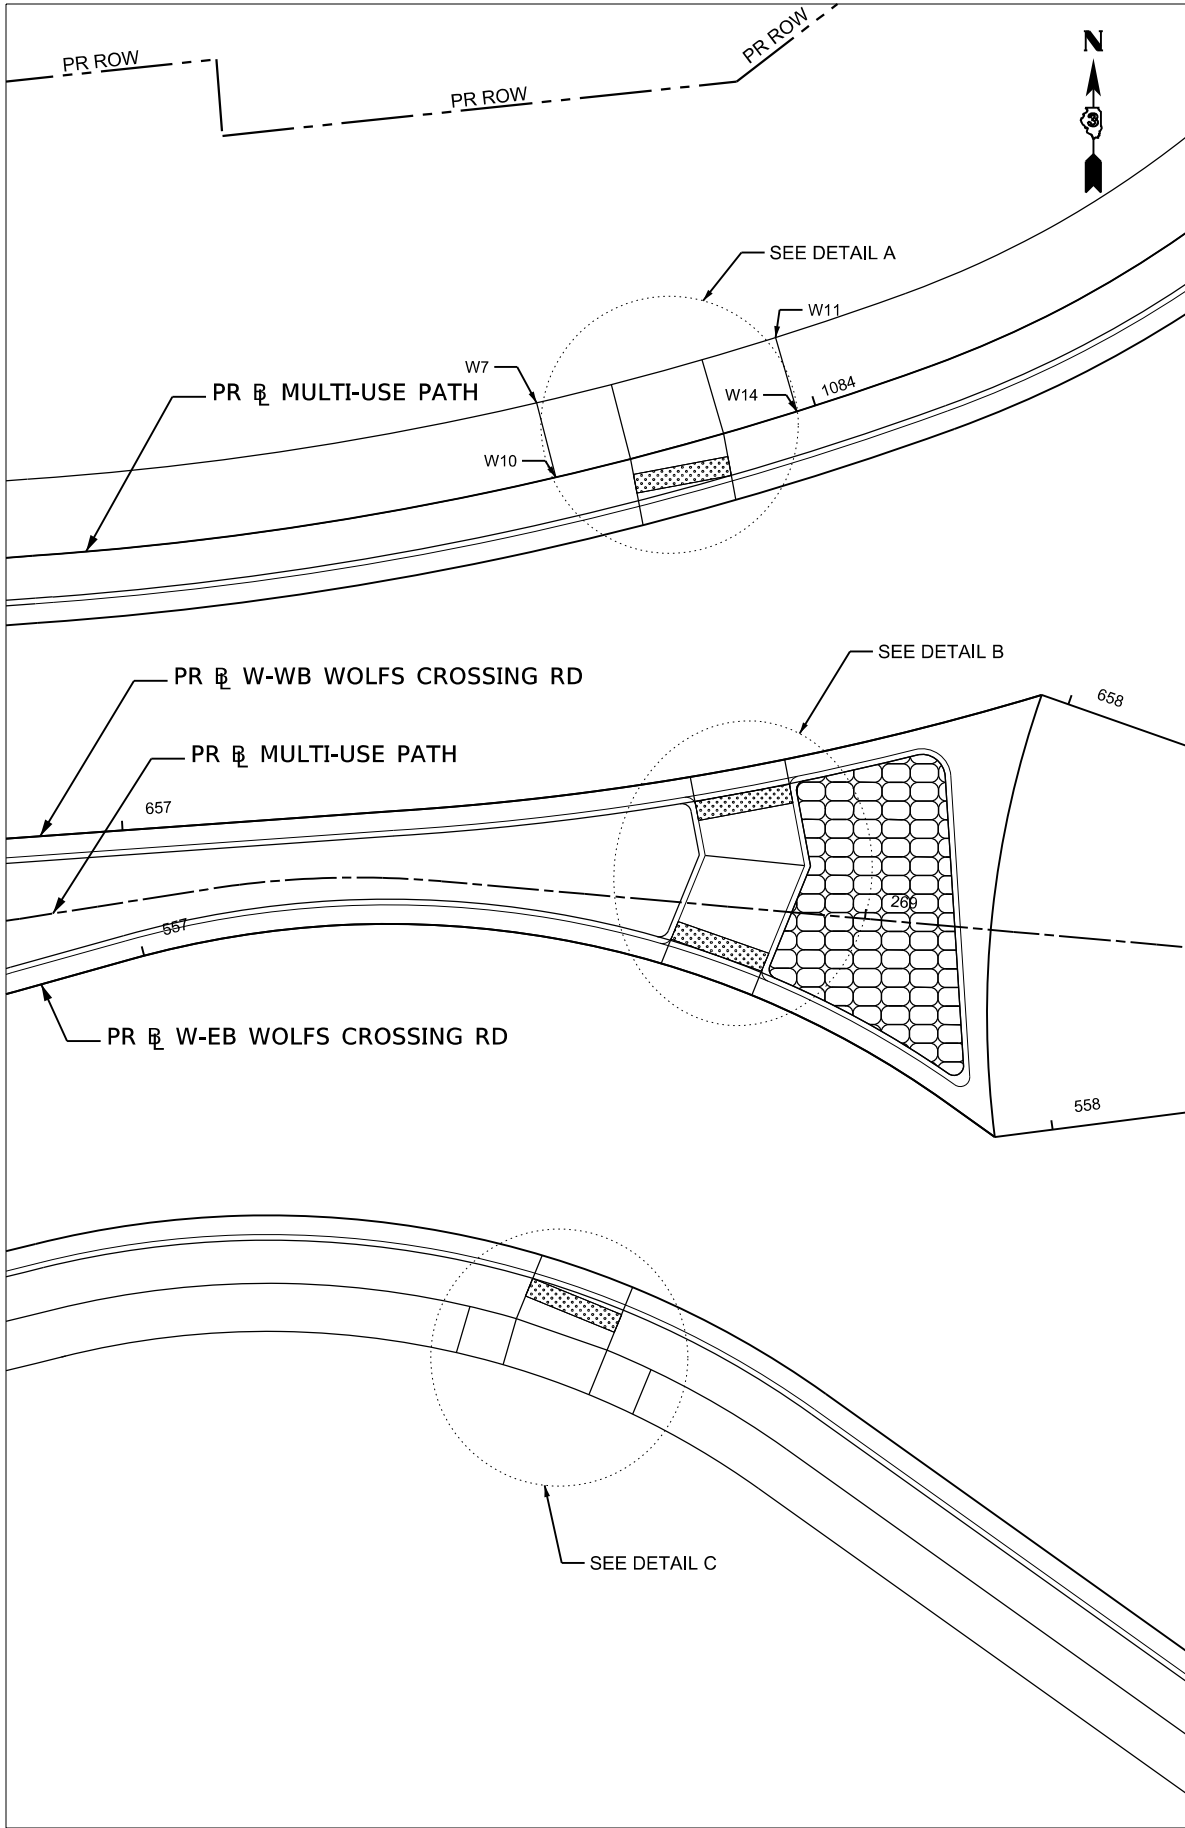


WOLFS CROSSING RD -WEST LEG
DETAIL A

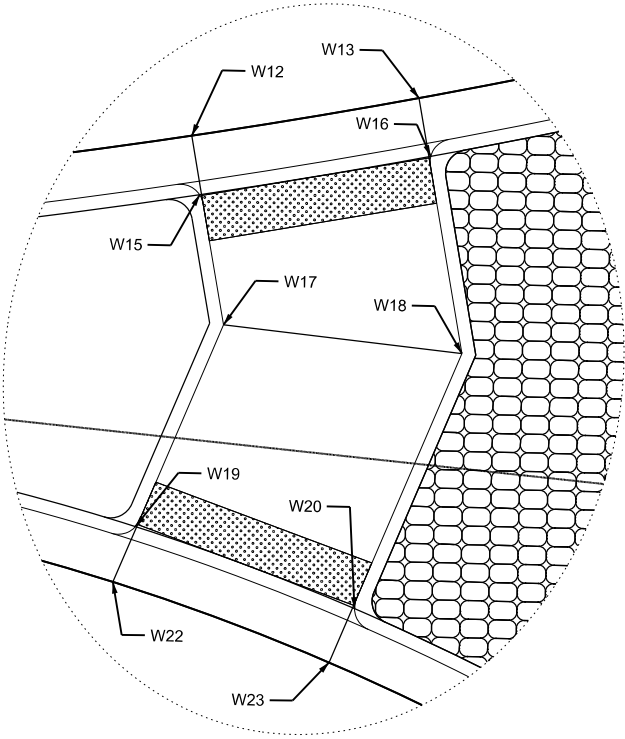

WOLFS CROSSING RD - WEST LEG
DETAIL B

#	ALIGNMENT	STATION	OFFSET	ELEVATION
W1	W-WB WOLFS CROSSING RD	657+57.88	-41.65	667.80
W2	W-WB WOLFS CROSSING RD	657+69.24	-42.50	667.90
W3	W-WB WOLFS CROSSING RD	657+58.70	-33.69	667.64
W4	W-WB WOLFS CROSSING RD	657+69.98	-34.53	667.74
W5	W-WB WOLFS CROSSING RD	657+58.81	-29.26	667.27
W6	W-WB WOLFS CROSSING RD	657+69.91	-30.10	667.37
W7	W-WB WOLFS CROSSING RD	657+49.65	-40.90	667.85
W8	W-WB WOLFS CROSSING RD	657+58.87	-26.67	667.27
W9	W-WB WOLFS CROSSING RD	657+69.86	-27.50	667.37
W10	W-WB WOLFS CROSSING RD	657+49.74	-32.95	667.69
W11	W-WB WOLFS CROSSING RD	657+78.54	-43.14	668.08
W12	W-WB WOLFS CROSSING RD	657+59.43	0.00	667.68
W13	W-WB WOLFS CROSSING RD	657+69.43	0.00	667.78
W14	W-WB WOLFS CROSSING RD	657+79.01	-35.14	667.92
W15	W-WB WOLFS CROSSING RD	657+59.40	2.58	667.67
W16	W-WB WOLFS CROSSING RD	657+69.48	2.58	667.77
W17	W-WB WOLFS CROSSING RD	657+59.59	-8.32	667.75
W18	W-WB WOLFS CROSSING RD	657+69.28	-11.24	667.87
W19	W-EB WOLFS CROSSING RD	557+54.73	-2.58	667.66
W20	W-EB WOLFS CROSSING RD	557+64.64	-2.58	667.77
W21	W-EB WOLFS CROSSING RD	557+38.45	44.20	667.62
W22	W-EB WOLFS CROSSING RD	557+54.53	0.00	667.67
W23	W-EB WOLFS CROSSING RD	557+64.55	0.00	667.78
W24	W-EB WOLFS CROSSING RD	557+39.72	39.25	667.52
W25	W-EB WOLFS CROSSING RD	557+73.67	44.85	667.95
W26	W-EB WOLFS CROSSING RD	557+49.70	32.59	667.11
W27	W-EB WOLFS CROSSING RD	557+64.59	32.85	667.29
W28	W-EB WOLFS CROSSING RD	557+72.92	39.86	667.85
W29	W-EB WOLFS CROSSING RD	557+49.11	35.16	667.11
W30	W-EB WOLFS CROSSING RD	557+64.59	35.43	667.29
W31	W-EB WOLFS CROSSING RD	557+47.96	39.62	667.48
W32	W-EB WOLFS CROSSING RD	557+64.60	39.93	667.66
W33	W-EB WOLFS CROSSING RD	557+47.42	44.61	667.58
W34	W-EB WOLFS CROSSING RD	557+64.59	44.93	667.76

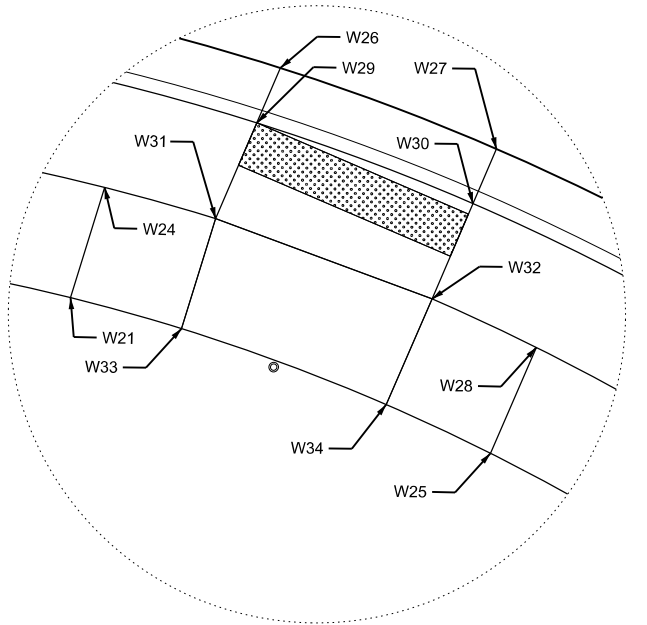

WOLFS CROSSING RD - WEST LEG
DETAIL C

MODEL: Main - West Leg [Sheet]
FILE NAME: c:\paward\benesch_projects\projects\187918\038746-Sh+ADA-WestLeg.dgn



USER NAME	= afaulkner	DESIGNED	- A.FAULKNER	REVISED	-
DRAWN	- A.FAULKNER	REVIS	-	REVISED	-
PLOT SCALE	= \$\$CALE\$	CHECKED	- A.GIBSON	REVISED	-
PLOT DATE	= 3/10/2025	DATE	- 07/04/2025	REVISED	-




Village of Oswego, IL
100 Parkers Mill
Oswego, Illinois 60543
630-554-3618


ROADWAY DETAILS
ADA RAMP - WEST LEG

SCALE: 1"=10' SHEET 11 OF 15 SHEETS STA. TO STA.


F.A.U RTE.	SECTION	COUNTY	TOTAL SHEETS	SHEET NO.
1577	23-00052-02-PV	KENDALL	437	118
CONTRACT NO. 87846				
ILLINOIS FED. AID PROJECT				

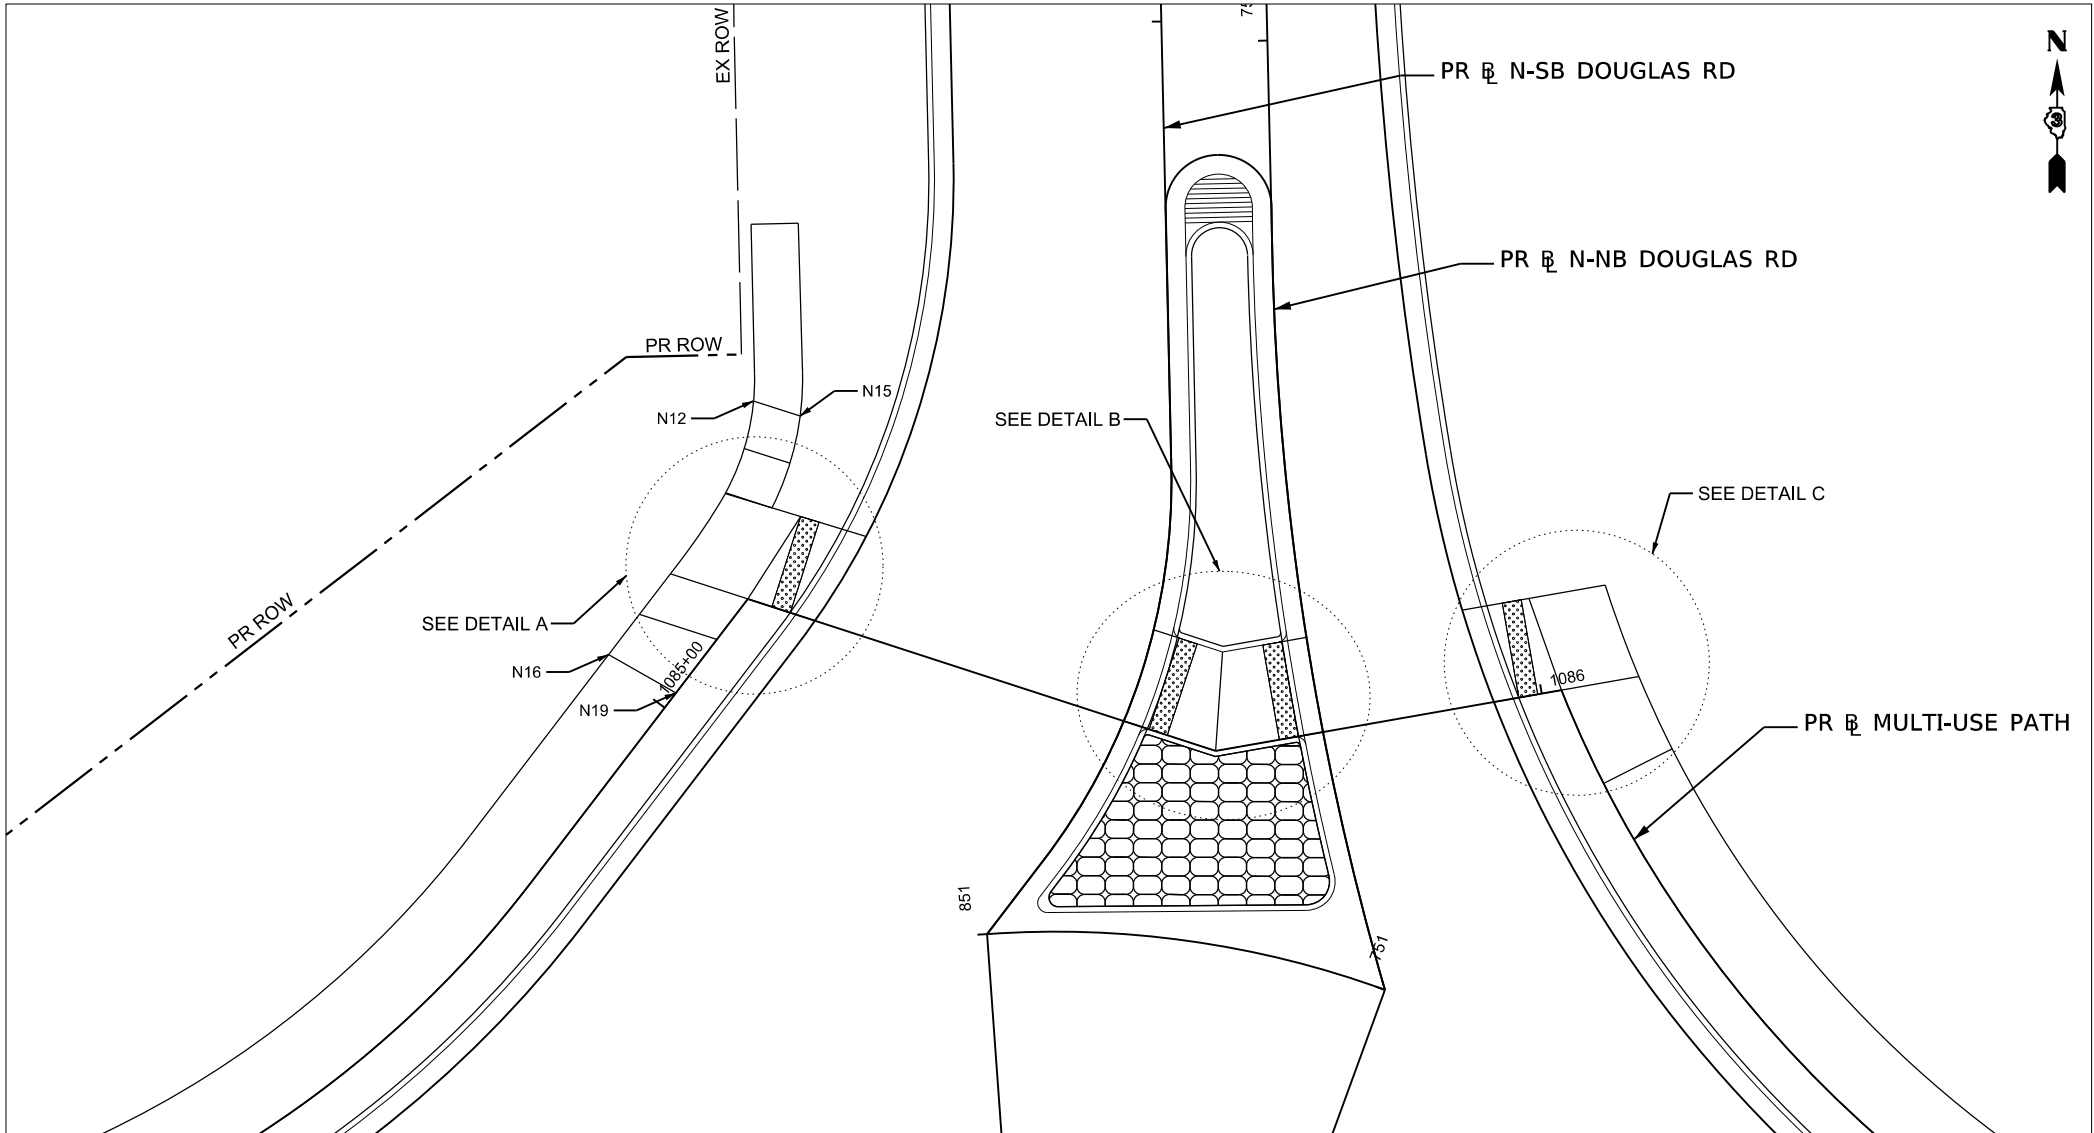


#	ALIGNMENT	STATION	OFFSET	ELEVATION
N1	N-SB DOUGLAS RD	851+56.51	-44.44	666.79
N2	N-SB DOUGLAS RD	851+47.97	-46.41	666.90
N3	N-SB DOUGLAS RD	851+10.21	-49.00	667.05
N4	N-SB DOUGLAS RD	851+04.47	-49.00	667.31
N5	N-SB DOUGLAS RD	851+54.86	-39.72	666.69
N6	N-SB DOUGLAS RD	851+44.49	-41.47	666.80
N7	N-SB DOUGLAS RD	851+43.14	-38.39	666.74
N8	N-SB DOUGLAS RD	851+17.60	-40.82	666.95
N9	N-SB DOUGLAS RD	851+07.29	-41.01	667.14
N10	N-SB DOUGLAS RD	851+41.66	-33.94	666.37
N11	N-SB DOUGLAS RD	851+19.86	-36.27	666.57
N12	N-SB DOUGLAS RD	851+61.43	-43.36	666.67
N13	N-SB DOUGLAS RD	851+40.98	-31.33	666.37
N14	N-SB DOUGLAS RD	851+20.84	-33.60	666.57
N15	N-SB DOUGLAS RD	851+59.75	-38.55	666.57
N16	N-SB DOUGLAS RD	851+00.00	-49.00	667.57
N17	N-SB DOUGLAS RD	851+36.48	0.00	666.80
N18	N-SB DOUGLAS RD	851+26.47	0.00	666.98
N19	N-SB DOUGLAS RD	851+00.26	-41.00	667.41
N20	N-SB DOUGLAS RD	851+36.35	2.58	666.79
N21	N-SB DOUGLAS RD	851+26.61	2.58	666.97
N22	N-SB DOUGLAS RD	851+35.98	7.52	666.67
N23	N-SB DOUGLAS RD	851+27.16	10.03	666.84
N24	N-NB DOUGLAS RD	751+37.67	-2.58	666.52
N25	N-NB DOUGLAS RD	751+27.59	-2.58	666.69
N27	N-NB DOUGLAS RD	751+37.63	0.00	666.53
N28	N-NB DOUGLAS RD	751+27.63	0.00	666.70
N31	N-NB DOUGLAS RD	751+37.94	16.47	666.28
N32	N-NB DOUGLAS RD	751+27.33	18.07	666.43
N34	N-NB DOUGLAS RD	751+37.99	19.07	666.28
N35	N-NB DOUGLAS RD	751+27.28	20.70	666.43
N36	N-NB DOUGLAS RD	751+38.08	23.52	666.65
N37	N-NB DOUGLAS RD	751+27.20	25.22	666.80
N38	N-NB DOUGLAS RD	751+15.77	27.50	667.09
N39	N-NB DOUGLAS RD	751+38.25	31.58	666.81
N40	N-NB DOUGLAS RD	751+27.04	33.40	666.96
N41	N-NB DOUGLAS RD	751+17.93	35.26	667.25

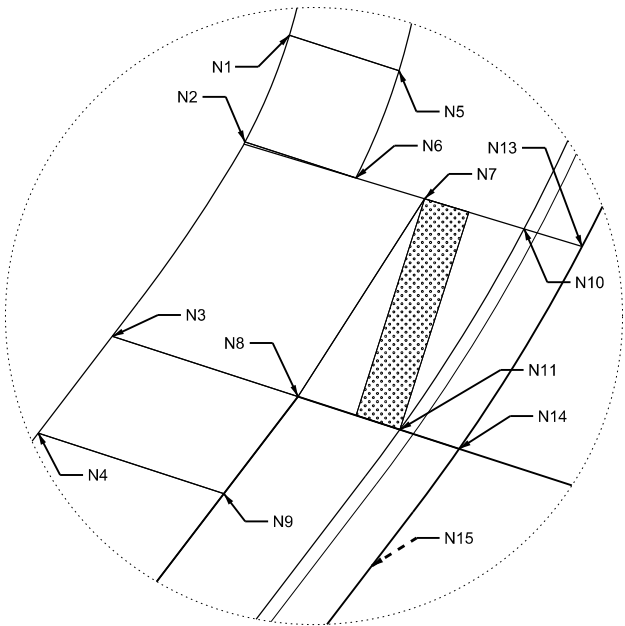

DOUGLAS RD - NORTH LEG
DETAIL A

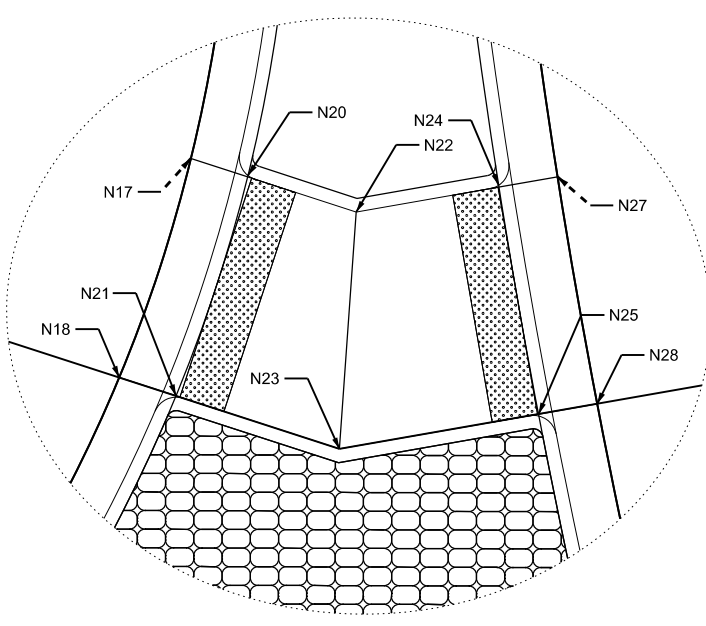

DOUGLAS RD - NORTH LEG
DETAIL B

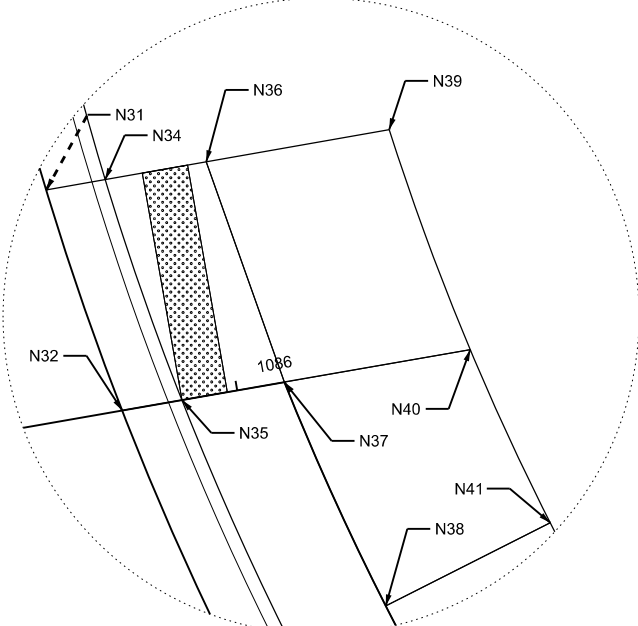

DOUGLAS RD - NORTH LEG
DETAIL C

MODEL: Main - North Leg [Sheet]
FILE NAME: c:\paword\benesch_projects\projects\0187918\038746-Shh-ADA-NorthLeg.dgn



USER NAME	= afaulkner
PLOT SCALE	= \$SCALE\$
PLOT DATE	= 3/10/2025

DESIGNED	- A.FAULKNER
DRAWN	- A.FAULKNER
CHECKED	- A.GIBSON
DATE	- 07/04/2025


REVISED	-
REVISED	-
REVISED	-
REVISED	-




Village of Oswego, IL
100 Parkers Mill
Oswego, Illinois 60543
630-554-3618

ROADWAY DETAILS ADA RAMP - NORTH LEG			
SCALE:	SHEET 12	OF 15 SHEETS	TO STA.


F.A.U RTE.	SECTION	COUNTY	TOTAL SHEETS	SHEET NO.
1577	23-00052-02-PV	KENDALL	437	119
CONTRACT NO. 87846				
ILLINOIS FED. AID PROJECT				

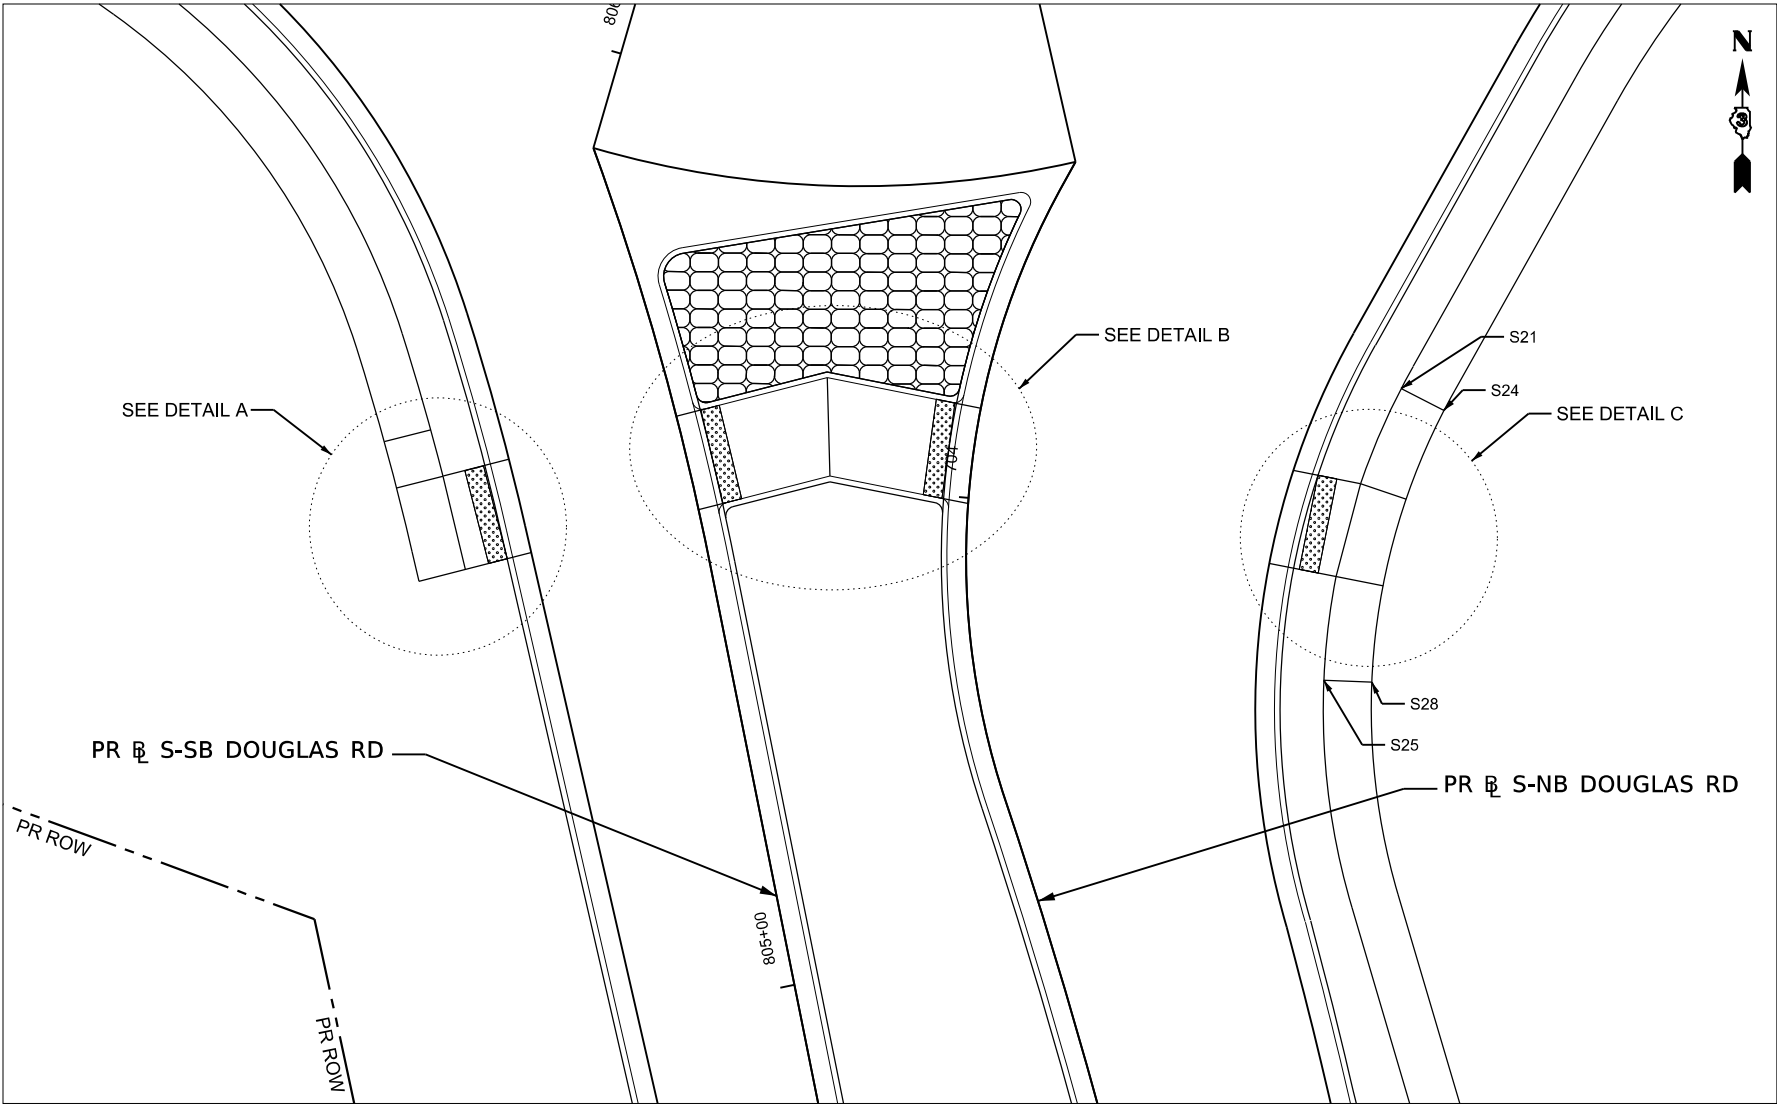


#	ALIGNMENT	STATION	OFFSET	ELEVATION
S1	S-SB DOUGLAS RD	805+60.49	-30.08	667.89
S2	S-SB DOUGLAS RD	805+49.37	-30.07	667.95
S3	S-SB DOUGLAS RD	805+60.49	-25.08	667.79
S4	S-SB DOUGLAS RD	805+49.61	-25.07	667.85
S5	S-SB DOUGLAS RD	805+60.49	-20.58	667.42
S6	S-SB DOUGLAS RD	805+49.75	-20.57	667.47
S7	S-SB DOUGLAS RD	805+66.05	-30.08	667.90
S8	S-SB DOUGLAS RD	805+60.49	-18.00	667.42
S9	S-SB DOUGLAS RD	805+49.85	-17.99	667.47
S10	S-SB DOUGLAS RD	805+65.95	-25.08	667.80
S12	S-SB DOUGLAS RD	805+60.49	0.00	667.69
S13	S-SB DOUGLAS RD	805+50.49	0.00	667.73
S15	S-SB DOUGLAS RD	805+60.58	2.58	667.68
S16	S-SB DOUGLAS RD	805+50.50	2.58	667.72
S17	S-SB DOUGLAS RD	805+60.49	16.22	667.57
S18	S-SB DOUGLAS RD	805+50.94	14.10	667.64
S19	S-NB DOUGLAS RD	704+09.53	-2.58	667.45
S20	S-NB DOUGLAS RD	703+99.69	-2.58	667.55
S21	S-NB DOUGLAS RD	704+31.42	41.10	667.20
S22	S-NB DOUGLAS RD	704+09.44	0.00	667.46
S23	S-NB DOUGLAS RD	703+99.42	0.00	667.56
S24	S-NB DOUGLAS RD	703+31.35	46.10	667.30
S25	S-NB DOUGLAS RD	704+70.56	35.41	667.95
S26	S-NB DOUGLAS RD	704+09.44	33.21	667.19
S27	S-NB DOUGLAS RD	703+92.80	31.58	667.16
S28	S-NB DOUGLAS RD	703+67.66	40.10	668.05
S29	S-NB DOUGLAS RD	704+09.44	35.81	667.19
S30	S-NB DOUGLAS RD	703+91.87	34.11	667.16
S31	S-NB DOUGLAS RD	704+31.42	41.10	667.44
S32	S-NB DOUGLAS RD	704+09.44	40.35	667.53
S33	S-NB DOUGLAS RD	703+89.98	38.49	667.51
S34	S-NB DOUGLAS RD	703+70.56	35.41	667.63

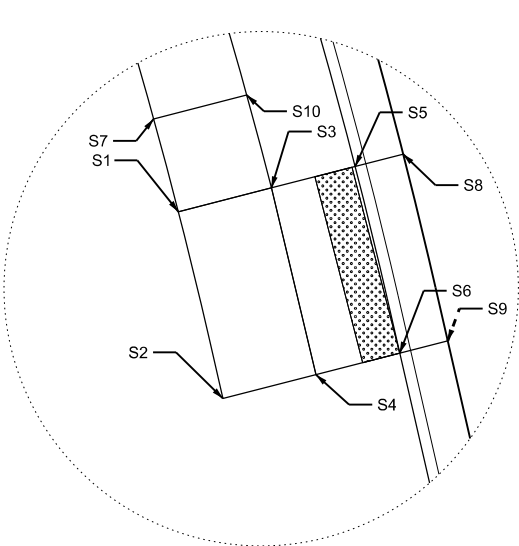

DOUGLAS RD - SOUTH LEG
DETAIL A

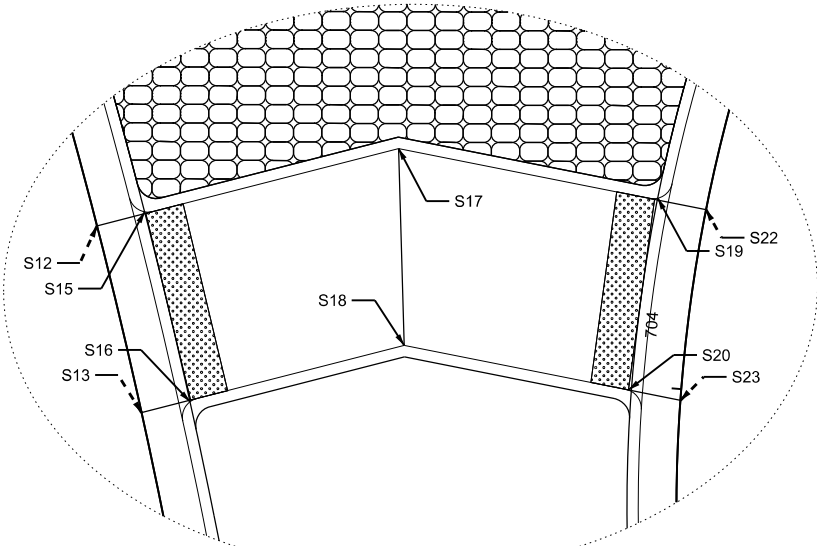

DOUGLAS RD - SOUTH LEG
DETAIL B

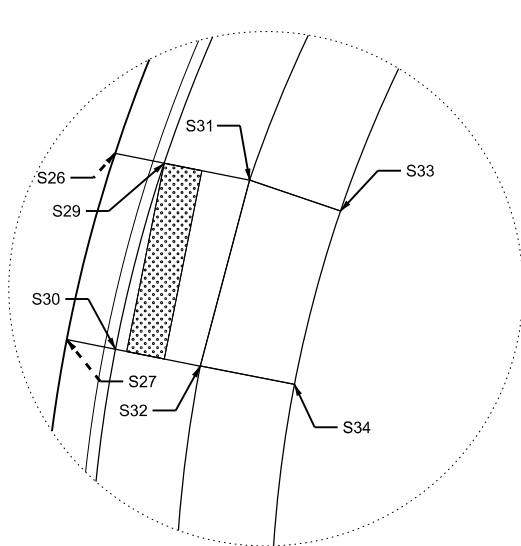

DOUGLAS RD - SOUTH LEG
DETAIL C

MODEL: Main - South Leg (Sheet)
FILE NAME: c:\paword\benesch_projects\projects\0187918\0387446-Sh+ADA-South.eg.dgn




USER NAME =	afaulkner	DESIGNED -	A.FAULKNER	REVISED -	
		DRAWN -	A.FAULKNER	REVISED -	
PLOT SCALE =	\$\$CALE\$	CHECKED -	A.GIBSON	REVISED -	
PLOT DATE =	3/10/2025	DATE -	07/04/2025	REVISED -	



Village of Oswego, IL
100 Parkers Mill
Oswego, Illinois 60543
630-554-3618

ROADWAY DETAILS			
ADA RAMP - SOUTH LEG			
SCALE:	SHEET 13	OF 15 SHEETS	STA. TO STA.

F.A.U RTE.	SECTION	COUNTY	TOTAL SHEETS	SHEET NO.
1577	23-00052-02-PV	KENDALL	437	120
CONTRACT NO. 87846				
ILLINOIS FED. AID PROJECT				

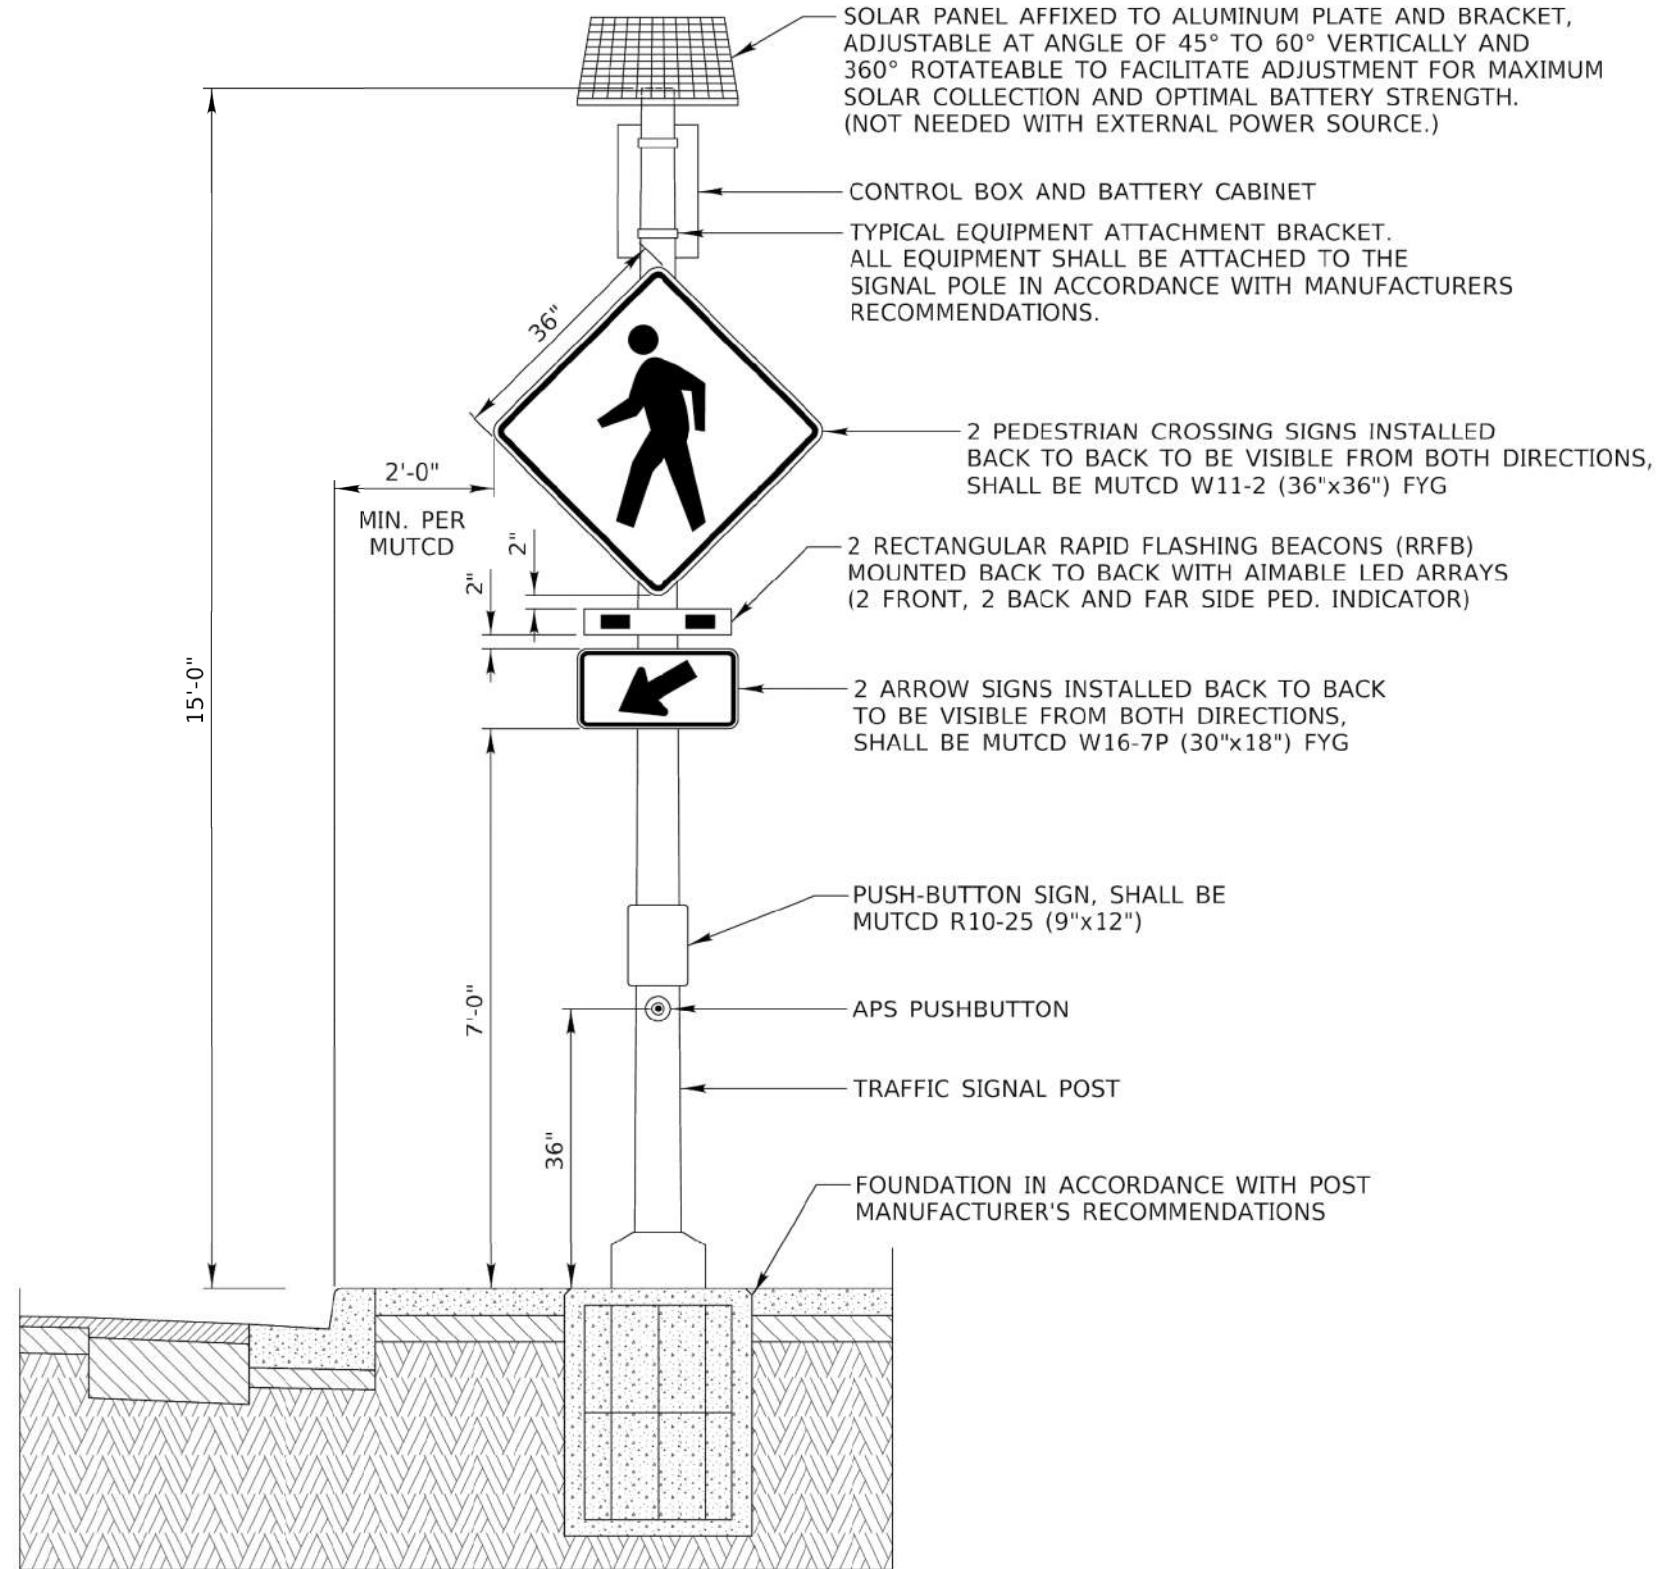

MODEL: Roadway Det (Sheet)
FILE NAME: c:\paword\benesch_projects\projects\0182897\0387446-Sh-Speedtabledetail.dgn



USER NAME	=	afaulkner	DESIGNED	-	S.MAGNUSON	REVISED	-
			DRAWN	-	T.BLANK	REVISED	-
PLOT SCALE	=	\$\$CALE\$	CHECKED	-	J.MAJEWSKI	REVISED	-
PLOT DATE	=	5/7/2025	DATE	-	07/04/2025	REVISED	-




Village of Oswego, IL
100 Parkers Mill
Oswego, Illinois 60543
630-554-3618


ROADWAY DETAILS

SCALE: N/A SHEET 14 OF 15 SHEETS STA. TO STA.


F.A.U RTE.	SECTION	COUNTY	TOTAL SHEETS	SHEET NO.
1577	23-00052-02-PV	KENDALL	437	121
CONTRACT NO. 87846				
ILLINOIS FED. AID PROJECT				

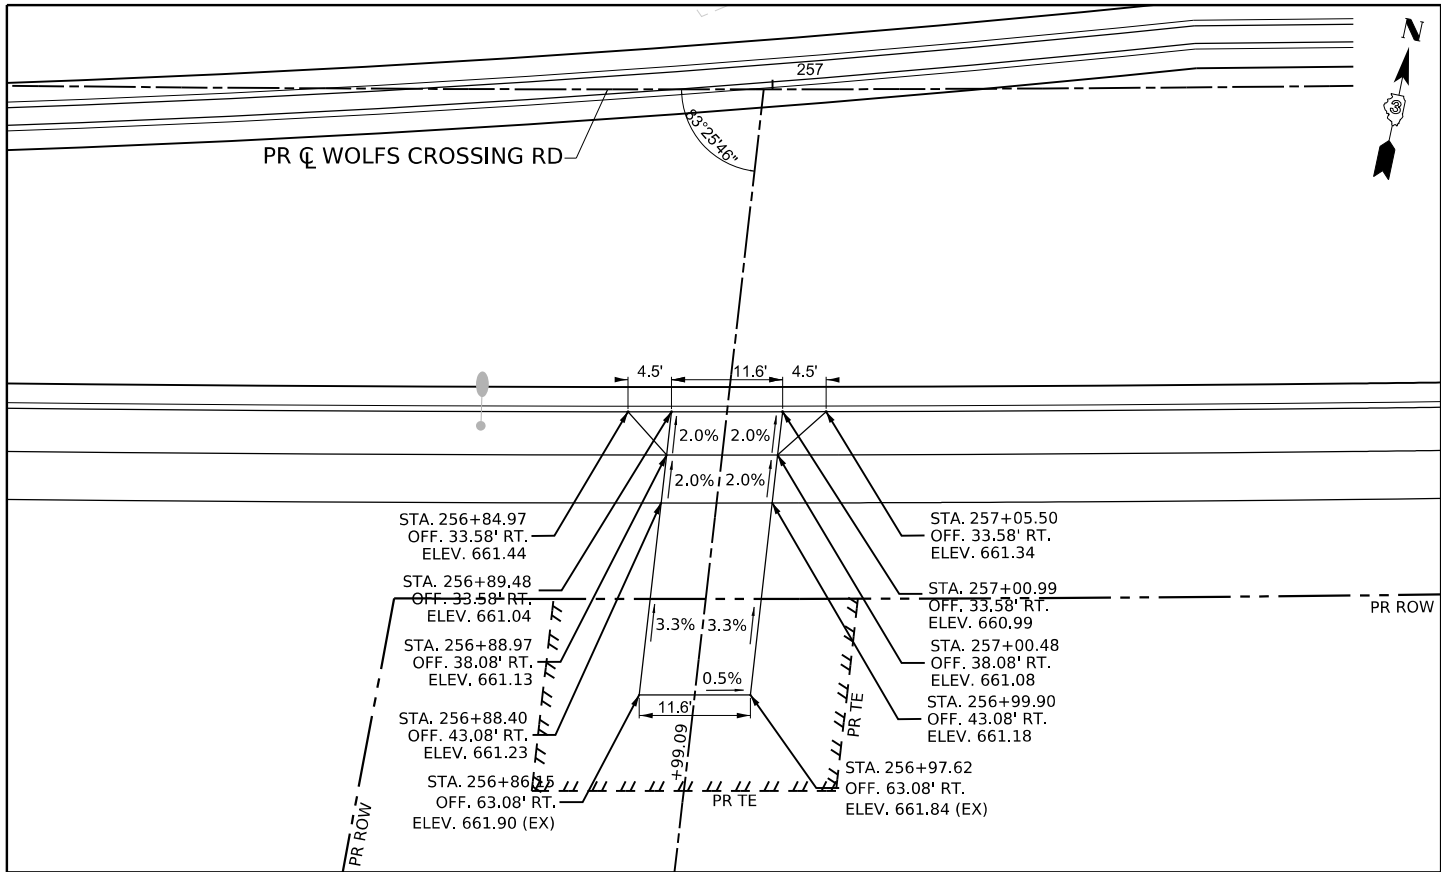

STA 256+99.09
WOLFS CROSSING RD

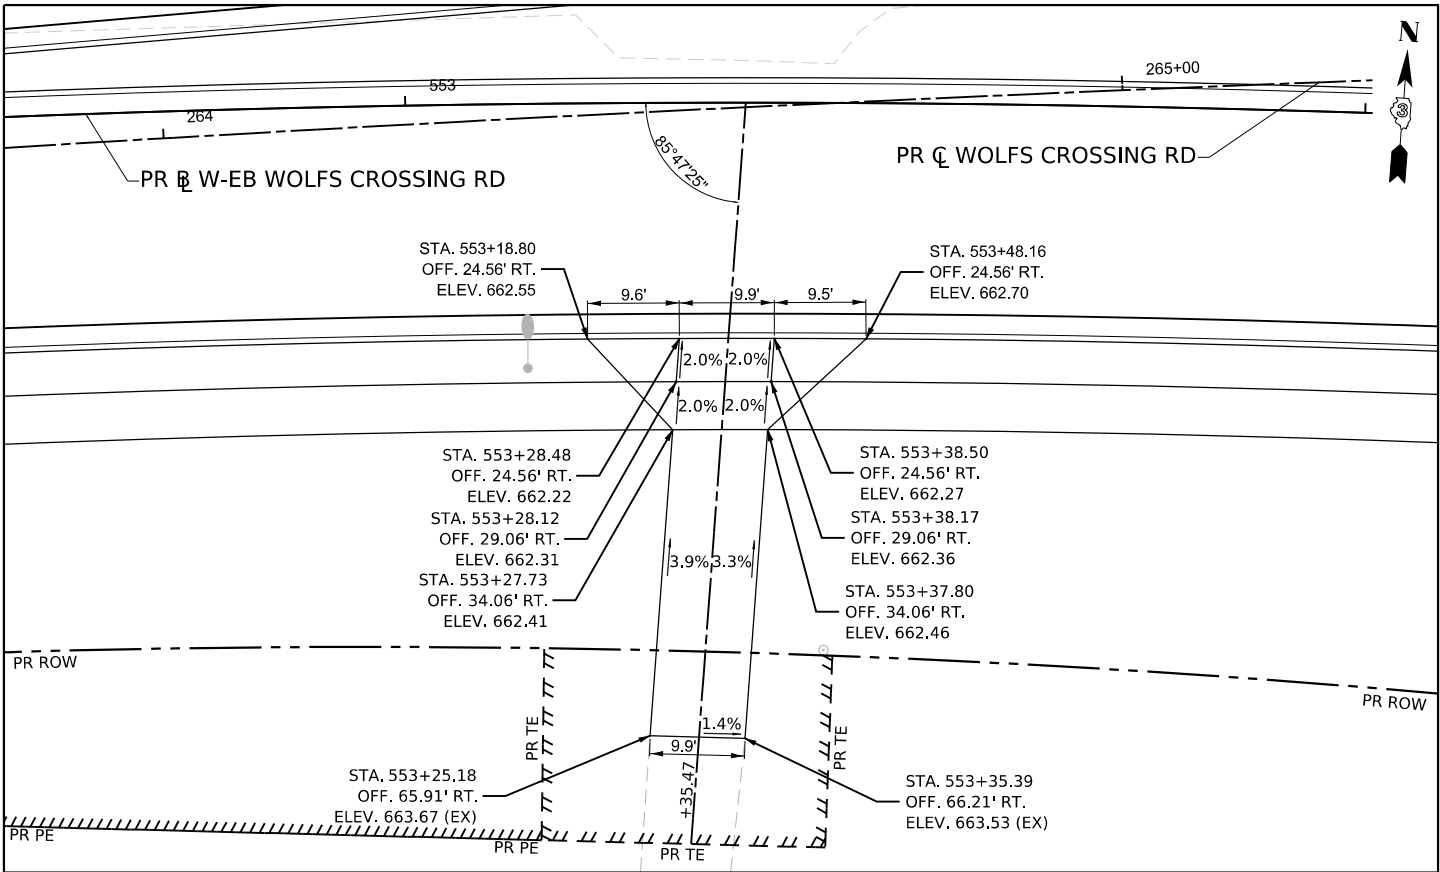

STA 553+35.47
W-EB WOLFS CROSSING RD

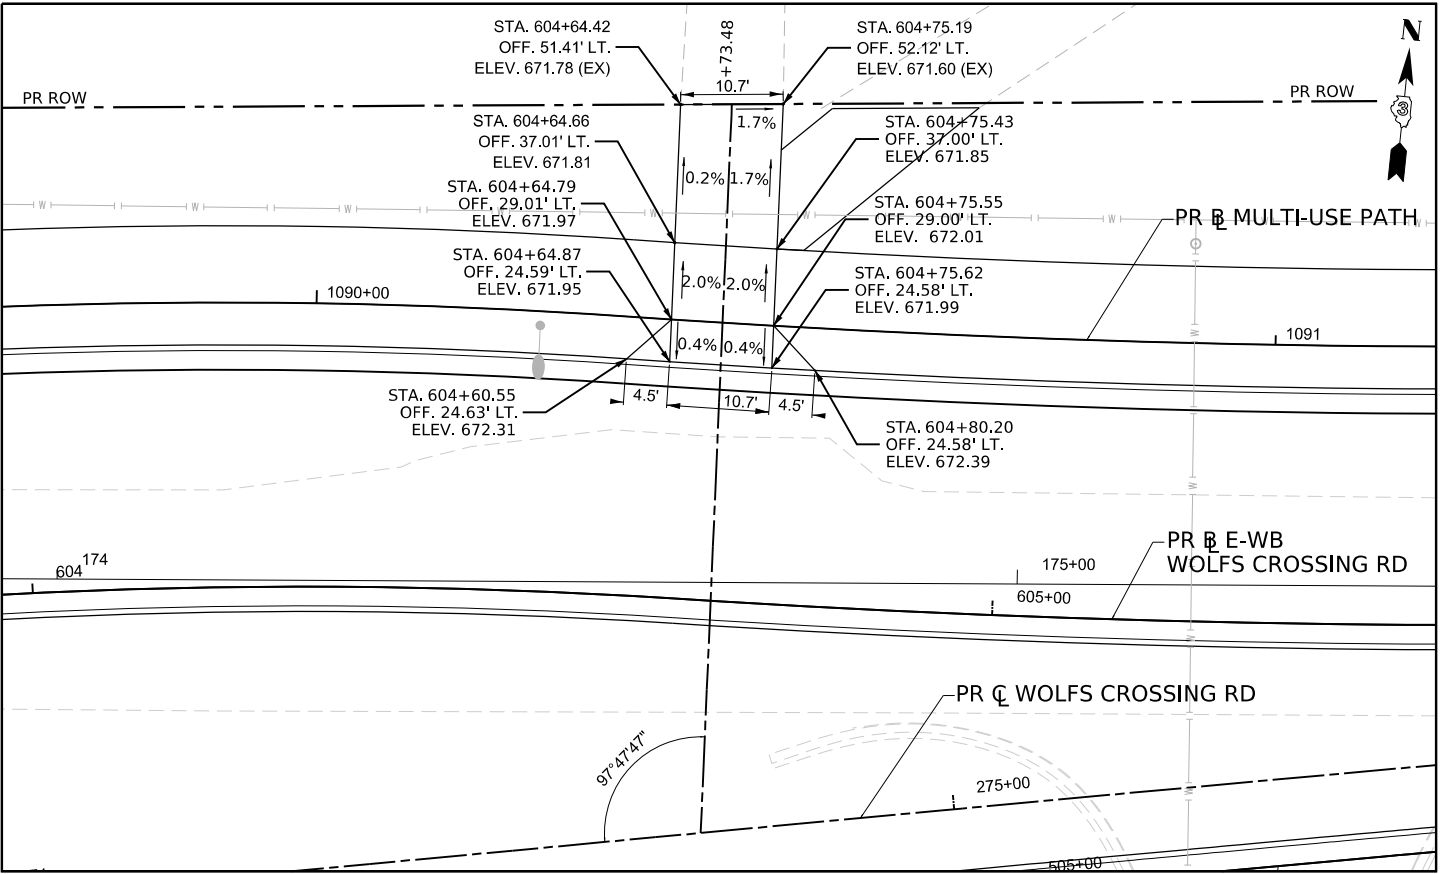

STA 274+73.48
WOLFS CROSSING RD

MODEL: Driveway Details (Sheet)
FILE NAME: c:\paword\benesch_projects\projects\0182897\0387446-Sh+PrDriveway\Details.dgn



USER NAME = afaulkner
PLOT SCALE = \$SCALE\$
PLOT DATE = 3/10/2025

DESIGNED - A.FAULKNER
DRAWN - A.FAULKNER
CHECKED - J.MAJEWSKI
DATE - 07/04/2025

REVISED -
REVISED -
REVISED -
REVISED -



Village of Oswego, IL
100 Parkers Mill
Oswego, Illinois 60543
630-554-3618

ROADWAY DETAILS
DRIVEWAYS

SCALE: SHEET 15 OF 15 SHEETS STA. 0+00.00 TO STA. 6+02.47

F.A.U RTE.	SECTION	COUNTY	TOTAL SHEETS	SHEET NO.
1577	23-00052-02-PV	KENDALL	437	122
CONTRACT NO. 87846				
ILLINOIS FED. AID PROJECT				

MODEL: MOT Notes [Sheet]
FILE NAME: c:\paword\benesch_projects\projects\0181962\0387446-Shh-MOT General and Staging Notes.dgn

MAINTENANCE OF TRAFFIC - GENERAL NOTES

THE CONTRACTOR SHALL INFORM THE ENGINEER 48 HOURS IN ADVANCE OF ANY CHANGES TO THE STAGING PLANS OR OF ANY CHANGE IN STAGE.

SIGN LOCATIONS TO BE ADJUSTED IN THE FIELD AS NECESSARY AT THE DIRECTION OF THE ENGINEER.

THE CONTRACTOR SHALL BE REQUIRED TO MAINTAIN ACCESS TO ALL ENTRANCES WITHIN THE PROJECT LIMITS DURING CONSTRUCTION ACTIVITIES AND AT THE DIRECTION OF THE ENGINEER.

THE CONTRACTOR SHALL PLACE 1 TEMPORARY INFORMATION SIGN ON EACH LEG OF WOLFS CROSSING ROAD AND DOUGLAS ROAD IN ADVANCE OF THE WORK ZONE.

PROPOSED LIGHTING SHALL BE CONSTRUCTED AND IN OPERATION PRIOR TO STAGE 4.

MAINTENANCE OF TRAFFIC - STAGING NOTES

PRE-STAGE

TRAFFIC

- 1. UTILIZE STANDARDS 701201 AND 701326 TO CONSTRUCT TEMPORARY PAVEMENT.
- 2. MAINTAIN TRAFFIC IN EXISTING CONFIGURATION ON ALL LANES DURING NON-WORKING TIME.
- 3. SET UP ADVANCE SIGNING FOR PRE-STAGE TO STAGE 3.
- 4. RELOCATE EXISTING SIGNS PER PLANS.
- 5. SET UP SIDEWALK CLOSURES FOR THE INTERSECTION FOR CONTRACT DURATION.

CONSTRUCTION

- 1. CONSTRUCT TEMPORARY PAVEMENT AS SHOWN IN PRE-STAGE PLANS FOR USE IN FOLLOWING STAGES.
- 2. CONSTRUCT PORTION OF PROPOSED WESTBOUND WOLFS CROSSING ROAD FOR USE IN FOLLOWING STAGES.
- 3. STAGE OPERATIONS TO ENSURE ALL TRAVEL LANES ARE OPEN TO TRAFFIC IN NIGHTTIME HOURS (MEETING POLICY OF SAFETY MEMO 4-21).

STAGE 1A

TRAFFIC

- 1. MAINTAIN TWO 11-FOOT LANES WITH 1.5' SHOULDERS ON THE EAST LEG OF WOLFS CROSSING ROAD BY SHIFTING TRAFFIC TO THE NORTH ON EXISTING, TEMPORARY AND PROPOSED PAVEMENT.
- 2. MAINTAIN TWO 11-FOOT LANES WITH 1.5' SHOULDERS ON THE NORTH LEG OF DOUGLAS ROAD BY SHIFTING TRAFFIC TO THE EAST ON EXISTING AND TEMPORARY PAVEMENT.
- 3. MAINTAIN EXISTING TRAFFIC CONFIGURATION ON THE WEST LEG OF WOLFS CROSSING ROAD AND ON THE SOUTH LEG OF DOUGLAS ROAD.
- 4. CLOSE THE BLACKBIRD STREET ACCESS TO WOLFS CROSSING ROAD.
- 5. DRIVEWAYS AND ENTRANCES ARE TO REMAIN OPEN TO TRAFFIC AT ALL TIMES.

CONSTRUCTION

- 1. CONSTRUCT PROPOSED EASTBOUND PAVEMENT OF THE WOLFS CROSSING ROAD EAST AND WEST LEGS, EXCLUDING ISLANDS, APRONS AND ADA RAMPS THROUGH ROUNDABOUT.
- 2. CONSTRUCT PROPOSED SOUTHBOUND PAVEMENT OF THE DOUGLAS ROAD NORTH AND SOUTH LEGS, EXCLUDING ISLANDS, APRONS AND ADA RAMPS THROUGH ROUNDABOUT.
- 3. CONSTRUCT TEMPORARY PAVEMENT AS SHOWN ON PLANS FOR FUTURE STAGING.
- 4. CONSTRUCT SOUTH DETENTION PONDS. THE DETENTION POND IN THE NORTHEAST QUADRANT WILL NEED TO BE STAGE CONSTRUCTED DUE TO THE TEMPORARY PAVEMENT CONSTRUCTED IN PRE-STAGE.

STAGE 1B

TRAFFIC

- 1. MAINTAIN STAGE 1A TRAFFIC ON THE EAST, WEST AND NORTH LEGS.
- 2. CLOSE DOUGLAS ROAD SOUTH LEG ACCESS TO WOLFS CROSSING ROAD.
- 3. MAINTAIN BLACKBIRD STREET ACCESS TO WOLFS CROSSING ROAD.
- 4. DRIVEWAYS AND ENTRANCES ARE TO REMAIN OPEN TO TRAFFIC AT ALL TIMES.

CONSTRUCTION

- 1. CONSTRUCT PROPOSED NORTHBOUND PAVEMENT OF THE SOUTH LEG OF DOUGLAS ROAD, EXCLUDING ISLANDS, APRONS AND ADA RAMPS THROUGH ROUNDABOUT.
- 2. CONSTRUCT TEMPORARY PAVEMENT AS SHOWN ON PLANS FOR FUTURE STAGING.

MAINTENANCE OF TRAFFIC - STAGING NOTES (CONT'D)

STAGE 2

TRAFFIC

- 1. MAINTAIN TWO 11-FOOT LANES ON WOLFS CROSSING ROAD BY SHIFTING TRAFFIC TO THE EASTBOUND PROPOSED PAVEMENT AND TEMPORARY PAVEMENT.
- 2. MAINTAIN TWO 11-FOOT LANES ON THE SOUTH LEG OF DOUGLAS ROAD ON PROPOSED NORTHBOUND PAVEMENT AND TEMPORARY PAVEMENT.
- 3. MAINTAIN STAGE 1A/1B TRAFFIC ON NORTH LEG OF DOUGLAS ROAD.
- 4. CLOSE BLUEGRASS PARKWAY FOR SHORT DURATION TO CONSTRUCT INTERSECTION. USE HIGHWAY STANDARD 701501 FOR SIGNING AND CLOSURE DETAILS.
- 5. DRIVEWAYS AND ENTRANCES ARE TO REMAIN OPEN TO TRAFFIC AT ALL TIMES.

CONSTRUCTION

- 1. CONSTRUCT PROPOSED WESTBOUND PAVEMENT OF THE WOLFS CROSSING ROAD EAST AND WEST LEGS, EXCLUDING ISLANDS, APRONS AND ADA RAMPS THROUGH ROUNDABOUT.
- 2. CONSTRUCT WEST DETENTION POND.

STAGE 3

TRAFFIC

- 1. MAINTAIN STAGE 2 TRAFFIC ON WOLFS CROSSING ROAD.
- 2. CLOSE THE DOUGLAS ROAD SOUTH LEG ACCESS TO WOLFS CROSSING ROAD.
- 3. MAINTAIN BLACKBIRD STREET ACCESS TO WOLFS CROSSING ROAD.
- 4. MAINTAIN TWO 11-FOOT LANES ON THE NORTH LEG OF DOUGLAS ROAD ON PROPOSED SOUTHBOUND PAVEMENT. USE SHORT TERM LANE CLOSURES TO CONSTRUCT TIE-IN TO EXISTING DOUGLAS ROAD AT NORTH IMPROVEMENT LIMIT. USE HIGHWAY STANDARD 701501 FOR SIGNING AND CLOSURE DETAILS.
- 5. DRIVEWAYS AND ENTRANCES ARE TO REMAIN OPEN TO TRAFFIC AT ALL TIMES.

CONSTRUCTION

- 1. CONSTRUCT PROPOSED NORTHBOUND PAVEMENT ON THE NORTH LEG OF DOUGLAS ROAD, EXCLUDING ISLANDS, APRONS AND ADA RAMPS THROUGH ROUNDABOUT.
- 2. REMOVE TEMPORARY PAVEMENT AND COMPLETE GRADING OF DETENTION POND IN NORTHEAST QUADRANT.
- 3. REMOVE TEMPORARY PAVEMENT AND CONSTRUCT FINAL CURB ALONG THE SOUTH LEG OF DOUGLAS ROAD.
- 4. COMPLETE PROPOSED LIGHTING AND ROUNDABOUT SIGNING. KEEP SIGNING COVERED UNTIL STAGE 4 TRAFFIC SHIFT.

STAGE 4

TRAFFIC

- 1. CIRCULATE TRAFFIC AT ROUNDABOUT WITH PROPOSED PAVEMENT MARKING.
- 2. DRIVEWAYS AND ENTRANCES ARE TO REMAIN OPEN TO TRAFFIC AT ALL TIMES.

CONSTRUCTION

- 1. CONSTRUCT CENTRAL TRUCK APRON, INCLUDING CURB AND GUTTER, IRRIGATION AND LANDSCAPING.
- 2. CONSTRUCT APRONS, ADA RAMPS AND REMAINING CURBS ONE QUADRANT AT A TIME.
- 3. COMPLETE CORRUGATED MEDIANS AND TIE-IN PAVEMENT AT THE EAST AND WEST PROJECT LIMITS ALONG WOLFS CROSSING ROAD.
- 4. REMOVE THE REMAINING TEMPORARY PAVEMENT.
- 5. CONSTRUCT ANY REMAINING WORK.



Alfred Benesch & Company

35 W Wacker Drive, Suite 3300

Chicago, Illinois 60601

312-565-0450

Job No. 10585.01

USER NAME	= tblank	DESIGNED	- T.BLANK	REVISED	-
		DRAWN	- T.BLANK	REVISED	-
PLOT SCALE	= \$\$CALE\$	CHECKED	- J.MAJEWSKI	REVISED	-
PLOT DATE	= 3/25/2025	DATE	- 07/04/2025	REVISED	-



Village of Oswego, IL
100 Parkers Mill
Oswego, Illinois 60543
630-554-3618

MAINTENANCE OF TRAFFIC
GENERAL NOTES AND STAGING

SCALE: N/A SHEET 1 OF 78 SHEETS STA. TO STA.

F.A.U RTE.	SECTION	COUNTY	TOTAL SHEETS	SHEET NO.
1577	23-00052-02-PV	KENDALL	437	123
		CONTRACT NO. 87846		
		ILLINOIS	FED. AID PROJECT	

MODEL: MOT PreStage-01 [Sheet]
FILE NAME: c:\paword\benesch_projects\projects\181962\038746-Shh-MOT_Typicals.dgn



USER NAME	= tblank	DESIGNED	- N.REYNOLDS	REVISED	-
		DRAWN	- N.REYNOLDS	REVISED	-
PLOT SCALE	= \$\$CALE\$	CHECKED	- J.MAJEWSKI	REVISED	-
PLOT DATE	= 3/25/2025	DATE	- 07/04/2025	REVISED	-




Village of Oswego, IL
100 Parkers Mill
Oswego, Illinois 60543
630-554-3618


MAINTENANCE OF TRAFFIC
TYPICAL SECTIONS - PRESTAGE

SCALE: N/A SHEET 2 OF 78 SHEETS STA. TO STA.

F.A.U RTE.	SECTION	COUNTY	TOTAL SHEETS	SHEET NO.
1577	23-00052-02-PV	KENDALL	437	124
CONTRACT NO. 87846				
ILLINOIS FED. AID PROJECT				

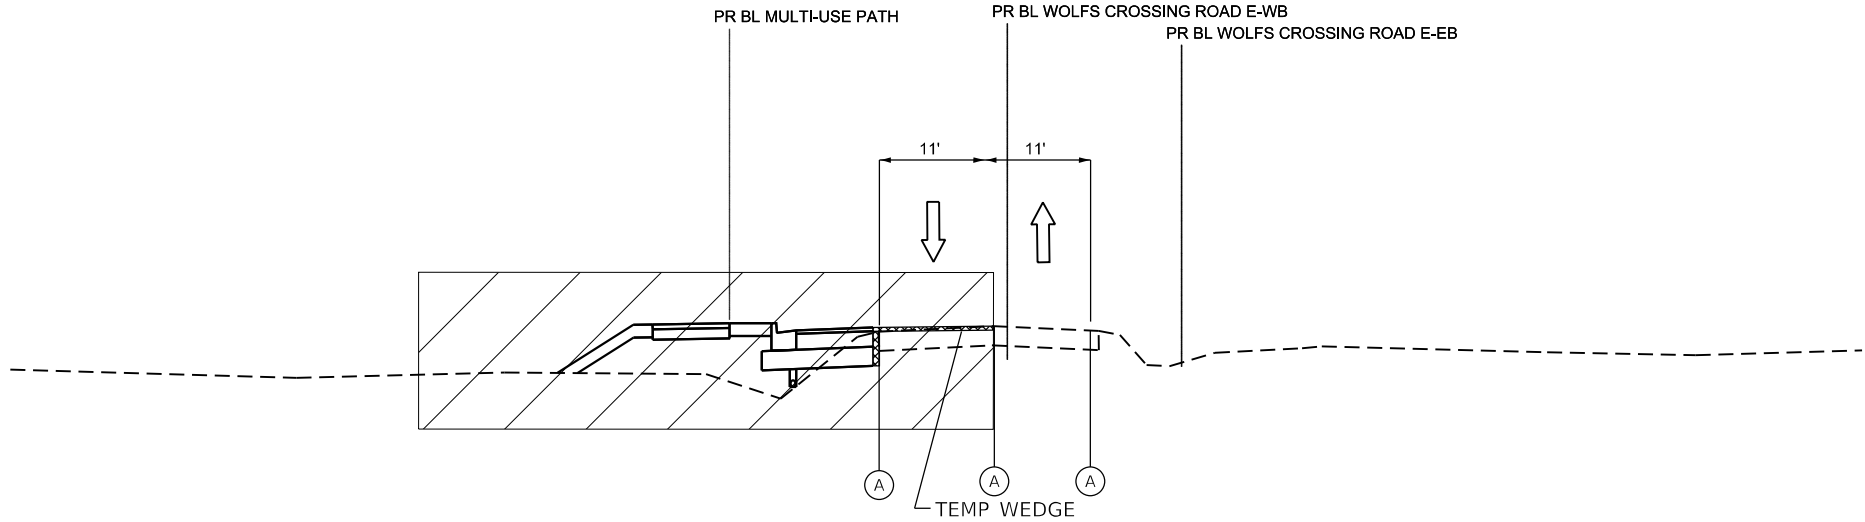

WOLFS CROSSING ROAD - EAST LEG

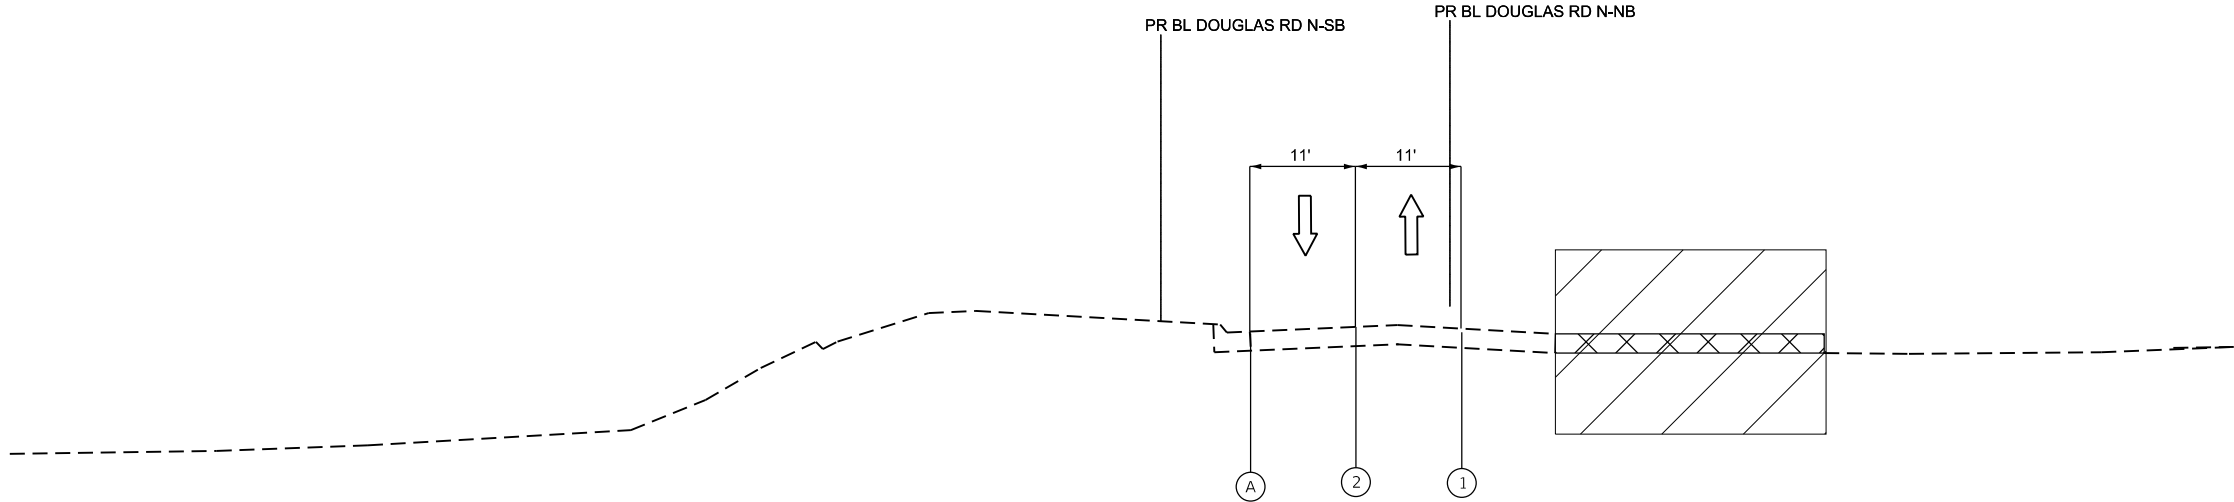

DOUGLAS RD - NORTH LEG

LEGEND

- WORK AREA
- TEMPORARY PAVEMENT
- TEMPORARY PAVEMENT
CONSTRUCTED IN PREVIOUS STAGE
- PROPOSED PAVEMENT
CONSTRUCTED IN PREVIOUS STAGE
- CONST DRUMS (50' C-C SPACING,
20' IN TAPERS, 10' IN CURVE)
- DIRECTION OF TRAFFIC
- EXISTING PAVEMENT MARKING
- PAVEMENT MARKING PLACED
IN PREVIOUS STAGE
- VERTICAL PANELS (50' C-C SPACING,
20' IN TAPERS, 10' IN CURVE)
- PAVEMENT MARKING TAPE
TYPE IV - LINE 4" (WHITE)
- PAVEMENT MARKING TAPE
TYPE IV - LINE 4" (YELLOW)

MODEL: MOT Stage 1A-01 [Sheet]
FILE NAME: c:\paword\benesch_projects\projects\181962\0387446-Shh-MOT_Typicals.dgn



Alfred Benesch & Company
35 W Wacker Drive, Suite 3300
Chicago, Illinois 60601
312-565-0450 Job No. 10585.01

USER NAME	= tblank
PLOT SCALE	= \$\$CALE\$
PLOT DATE	= 3/25/2025

DESIGNED	- N.REYNOLDS
DRAWN	- N.REYNOLDS
CHECKED	- J.MAJEWSKI
DATE	- 07/04/2025

REVISED	-
REVISED	-
REVISED	-
REVISED	-



Village of Oswego, IL
100 Parkers Mill
Oswego, Illinois 60543
630-554-3618


MAINTENANCE OF TRAFFIC
TYPICAL SECTION - STAGE 1A

SCALE: N/A SHEET 3 OF 78 SHEETS STA. TO STA.


F.A.U RTE.	SECTION	COUNTY	TOTAL SHEETS	SHEET NO.
1577	23-00052-02-PV	KENDALL	437	125
CONTRACT NO. 87846				
ILLINOIS FED. AID PROJECT				

LEGEND


- WORK AREA
- TEMPORARY PAVEMENT
- TEMPORARY PAVEMENT
CONSTRUCTED IN PREVIOUS STAGE
- PROPOSED PAVEMENT
CONSTRUCTED IN PREVIOUS STAGE
- CONST DRUMS (50' C-C SPACING,
20' IN TAPERS, 10' IN CURVE)
- DIRECTION OF TRAFFIC
- EXISTING PAVEMENT MARKING
- PAVEMENT MARKING PLACED
IN PREVIOUS STAGE
- VERTICAL PANELS (50' C-C SPACING,
20' IN TAPERS, 10' IN CURVE)
- PAVEMENT MARKING TAPE
TYPE IV - LINE 4" (WHITE)
- PAVEMENT MARKING TAPE
TYPE IV - LINE 4" (YELLOW)

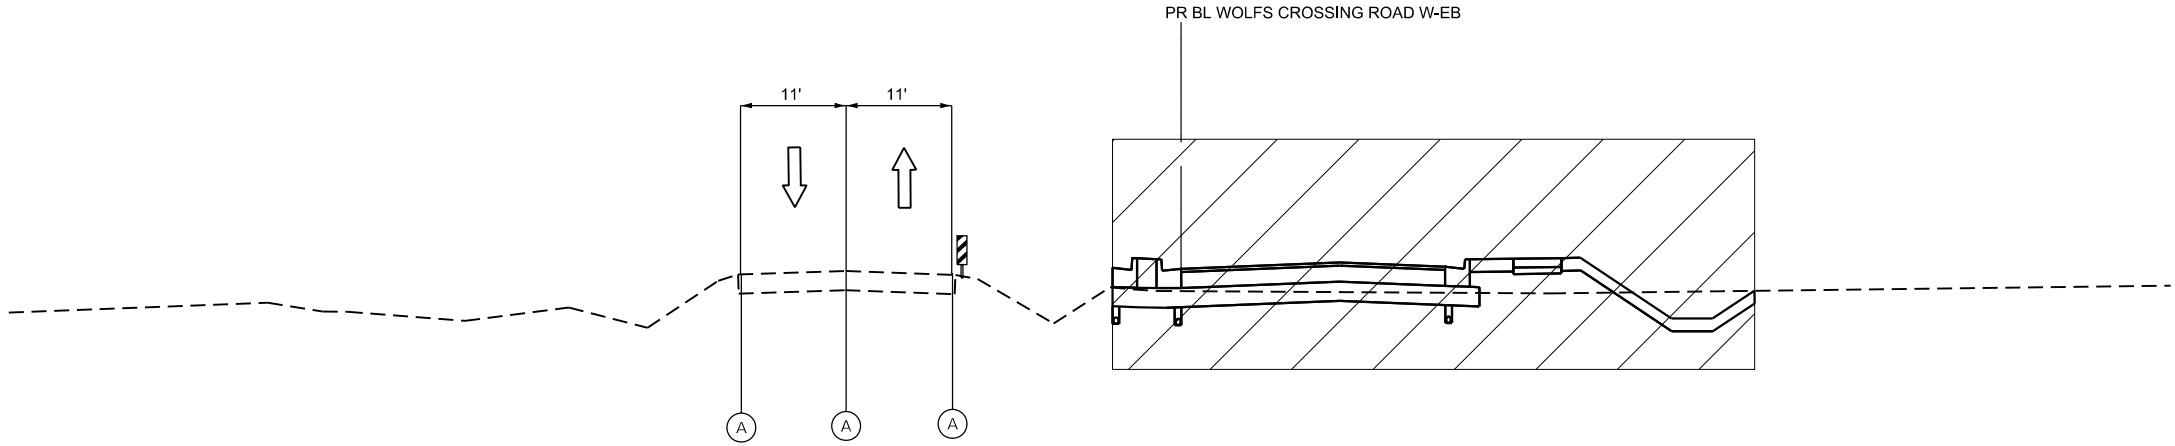


WOLFS CROSSING ROAD - WEST LEG

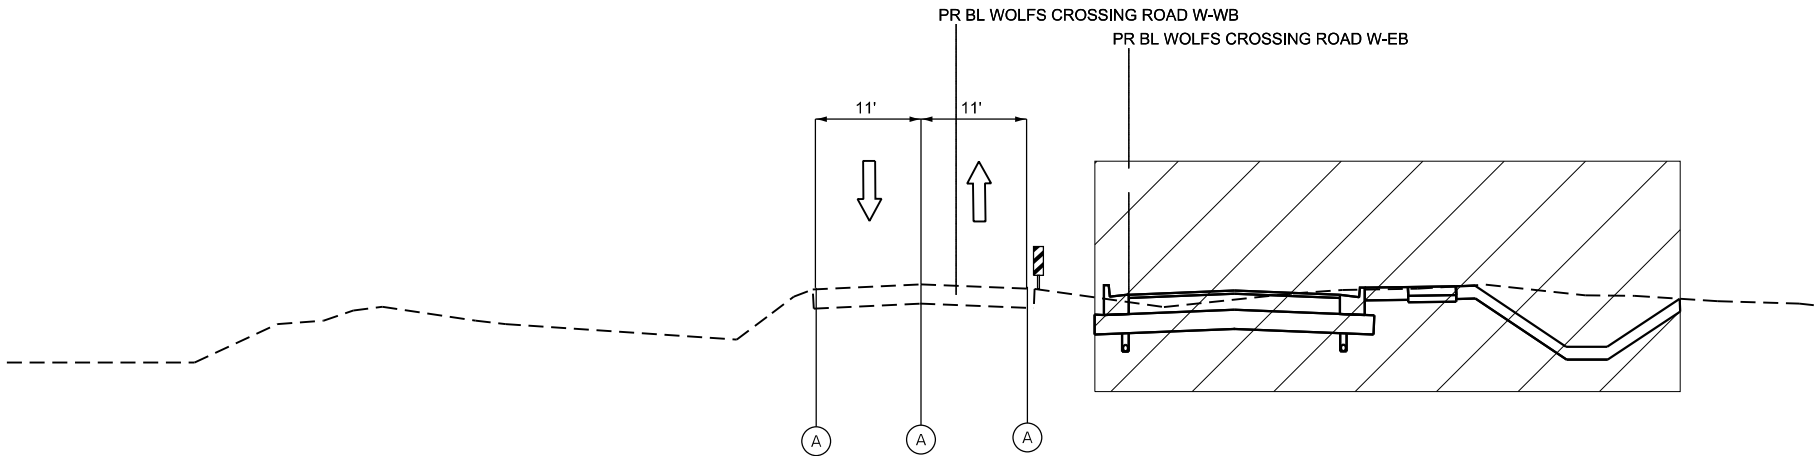


WOLFS CROSSING ROAD - WEST LEG

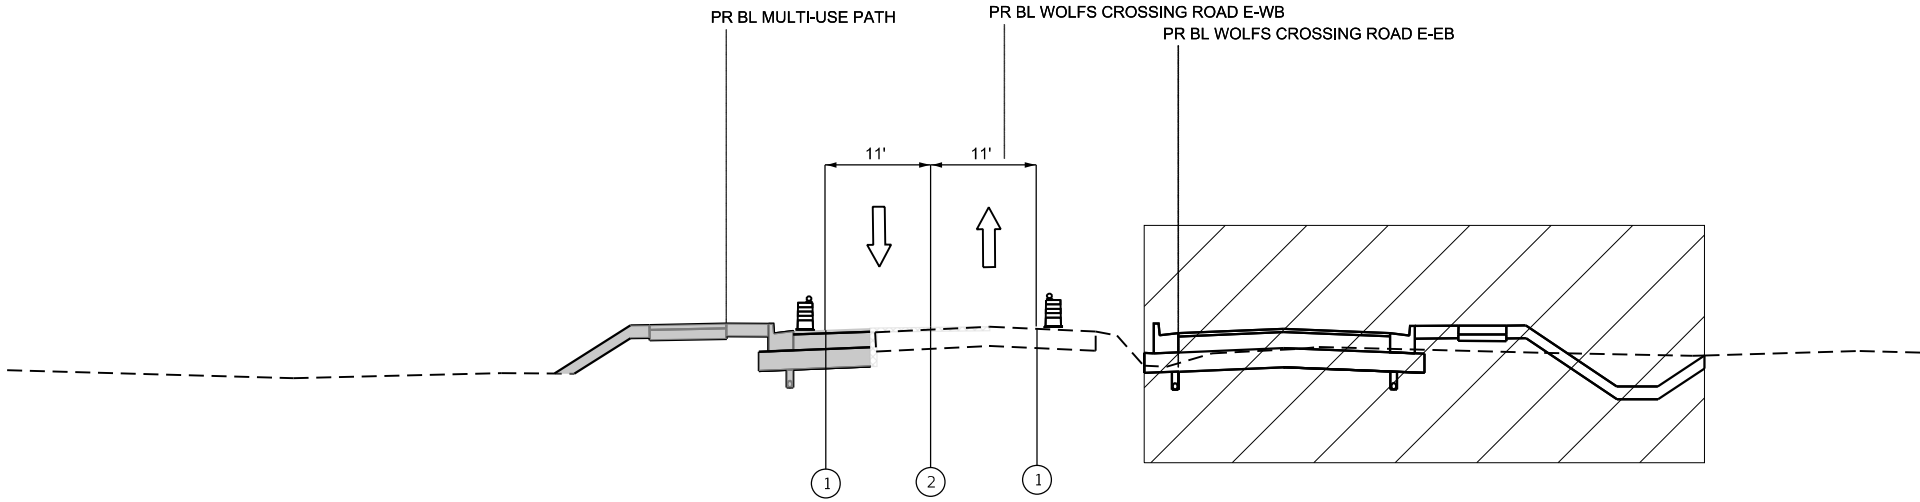

WOLFS CROSSING ROAD - EAST LEG

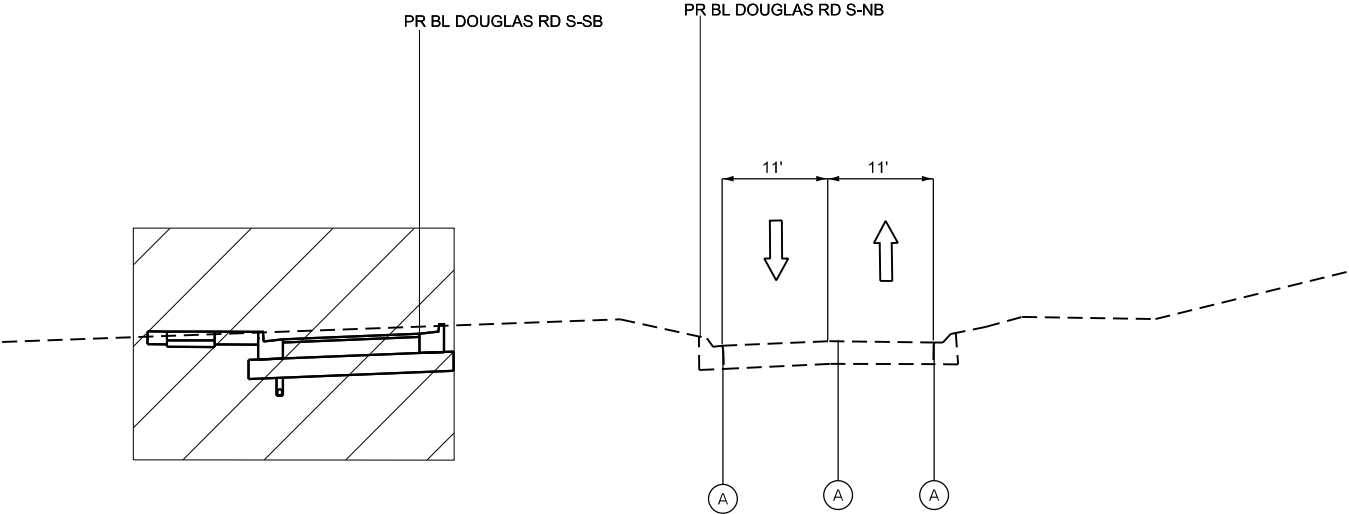

DOUGLAS RD – SOUTH LEG

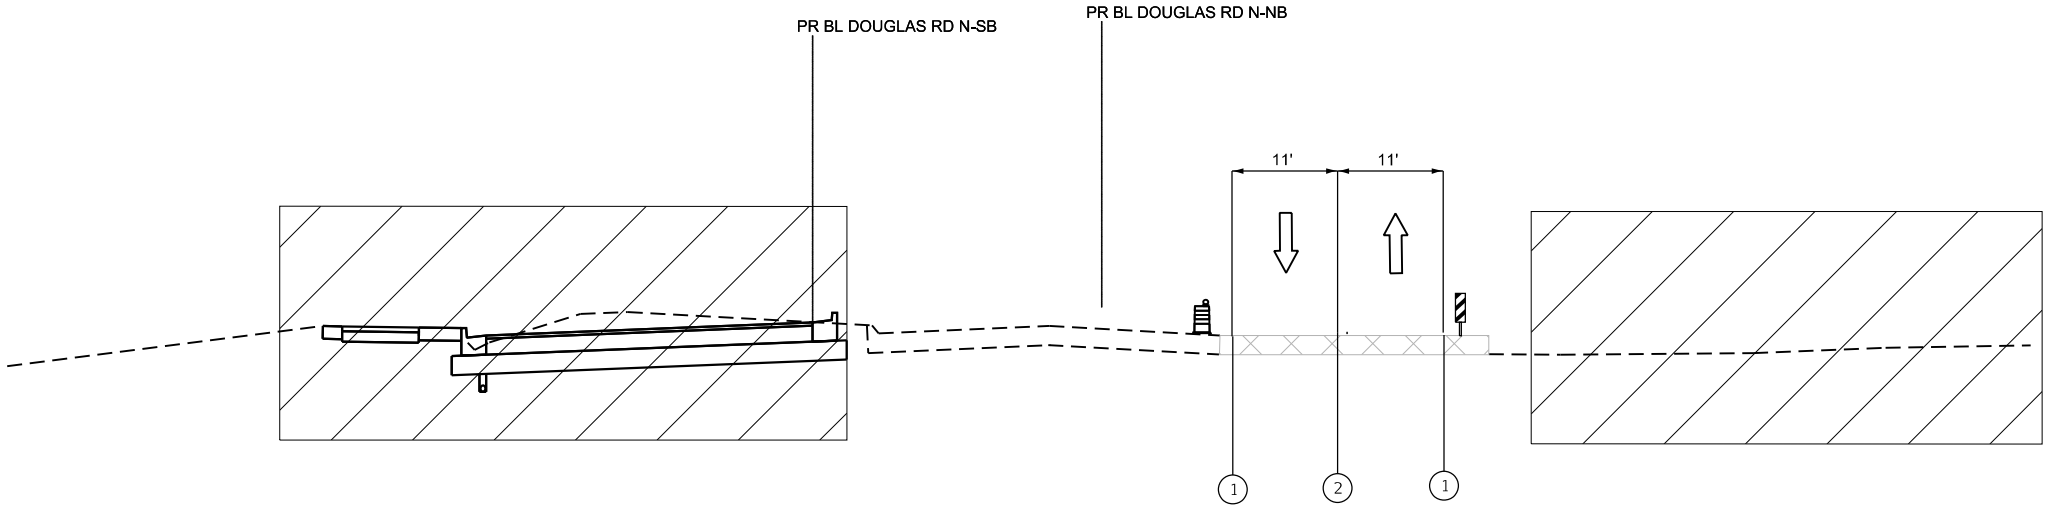

DOUGLAS RD – NORTH LEG

LEGEND

- WORK AREA
- TEMPORARY PAVEMENT
- TEMPORARY PAVEMENT CONSTRUCTED IN PREVIOUS STAGE
- PROPOSED PAVEMENT CONSTRUCTED IN PREVIOUS STAGE
- CONST DRUMS (50' C-C SPACING, 20' IN TAPERS, 10' IN CURVE)
- DIRECTION OF TRAFFIC
- EXISTING PAVEMENT MARKING
- PAVEMENT MARKING PLACED IN PREVIOUS STAGE
- VERTICAL PANELS (50' C-C SPACING, 20' IN TAPERS, 10' IN CURVE)
- PAVEMENT MARKING TAPE TYPE IV - LINE 4" (WHITE)
- PAVEMENT MARKING TAPE TYPE IV - LINE 4" (YELLOW)

MODEL: MOT Stage 1A-02 [Sheet]
FILE NAME: c:\paward\benesch projects\projects\181962\0387446-Shh-MOT_Typicals.dgn



USER NAME	= tblank	DESIGNED -	N.REYNOLDS	REVISED -	
DRAWN -	N.REYNOLDS	REVISED -			
PLOT SCALE	= \$\$SCALE\$	CHECKED -	J.MAJEWSKI	REVISED -	
PLOT DATE	= 3/25/2025	DATE -	07/04/2025	REVISED -	




Village of Oswego, IL
100 Parkers Mill
Oswego, Illinois 60543
630-554-3618

MAINTENANCE OF TRAFFIC
TYPICAL SECTIONS - STAGE 1A

SCALE: N/A SHEET 4 OF 78 SHEETS STA. TO STA.

F.A.U RTE.	SECTION	COUNTY	TOTAL SHEETS	SHEET NO.
1577	23-00052-02-PV	KENDALL	437	126
CONTRACT NO. 87846				
ILLINOIS FED. AID PROJECT				

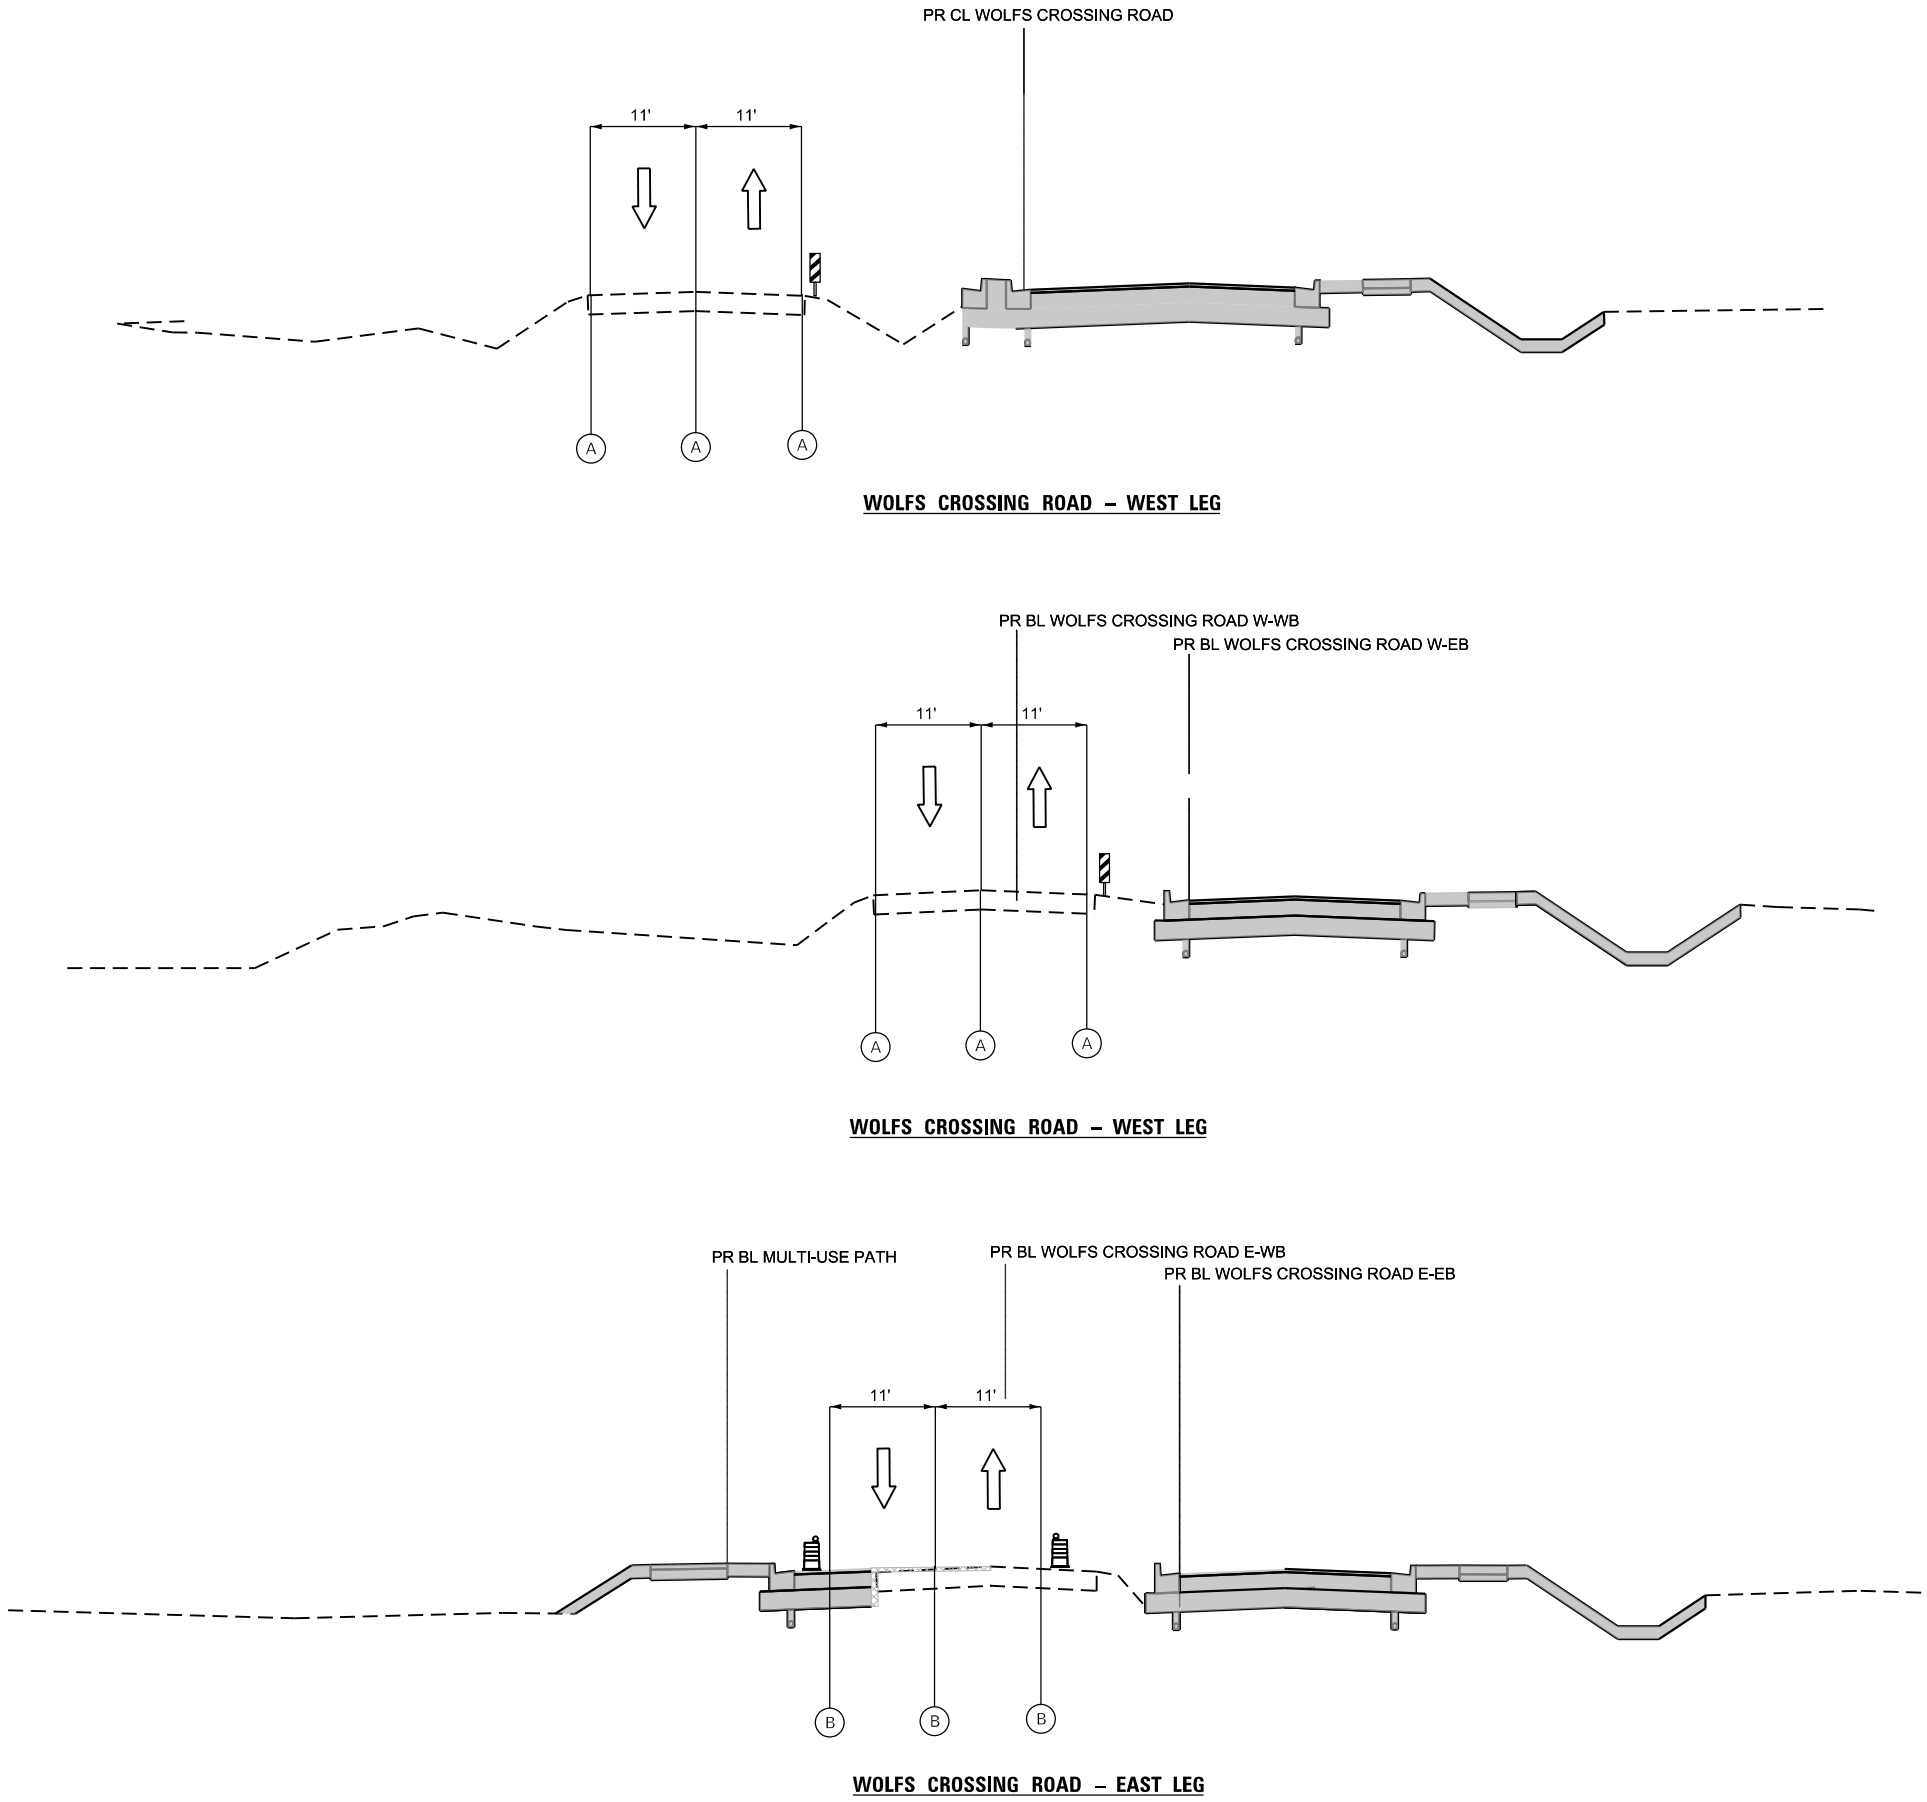

- LEGEND**
- WORK AREA
 - TEMPORARY PAVEMENT
 - TEMPORARY PAVEMENT CONSTRUCTED IN PREVIOUS STAGE
 - PROPOSED PAVEMENT CONSTRUCTED IN PREVIOUS STAGE
 - CONST DRUMS (50' C-C SPACING, 20' IN TAPERS, 10' IN CURVE)
 - DIRECTION OF TRAFFIC
 - EXISTING PAVEMENT MARKING
 - PAVEMENT MARKING PLACED IN PREVIOUS STAGE
 - VERTICAL PANELS (50' C-C SPACING, 20' IN TAPERS, 10' IN CURVE)
 - PAVEMENT MARKING TAPE TYPE IV - LINE 4" (WHITE)
 - PAVEMENT MARKING TAPE TYPE IV - LINE 4" (YELLOW)

MODEL: MOT Stage 1B-01 [Sheet]
FILE NAME: c:\paword\benesch projects\projects\181962\0387446-Shh-MOT_Typicals.dgn



USER NAME	= afaulkner	DESIGNED	- N.REYNOLDS	REVISED	-
		DRAWN	- N.REYNOLDS	REVISED	-
PLOT SCALE	= \$\$CALE\$	CHECKED	- J.MAJEWSKI	REVISED	-
PLOT DATE	= 3/10/2025	DATE	- 07/04/2025	REVISED	-




Village of Oswego, IL
100 Parkers Mill
Oswego, Illinois 60543
630-554-3618


**MAINTENANCE OF TRAFFIC
TYPICAL SECTIONS - STAGE 1B**

SCALE: N/A SHEET 5 OF 78 SHEETS STA. TO STA.

F.A.U RTE.	SECTION	COUNTY	TOTAL SHEETS	SHEET NO.
1577	23-00052-02-PV	KENDALL	437	127
CONTRACT NO. 87846				
ILLINOIS FED. AID PROJECT				

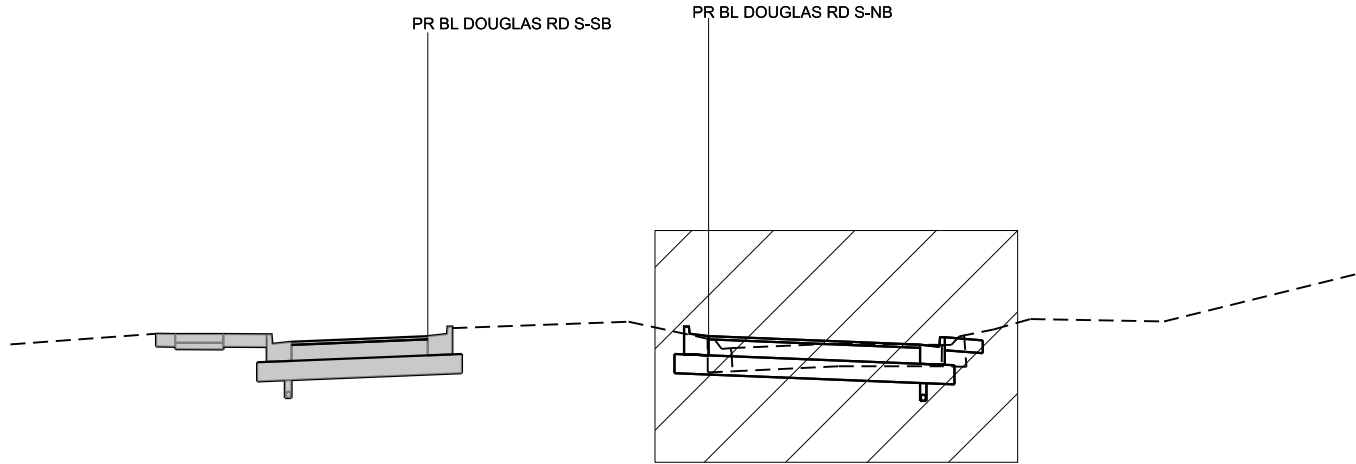

DOUGLAS RD – SOUTH LEG
CLOSED – STAGE 1B

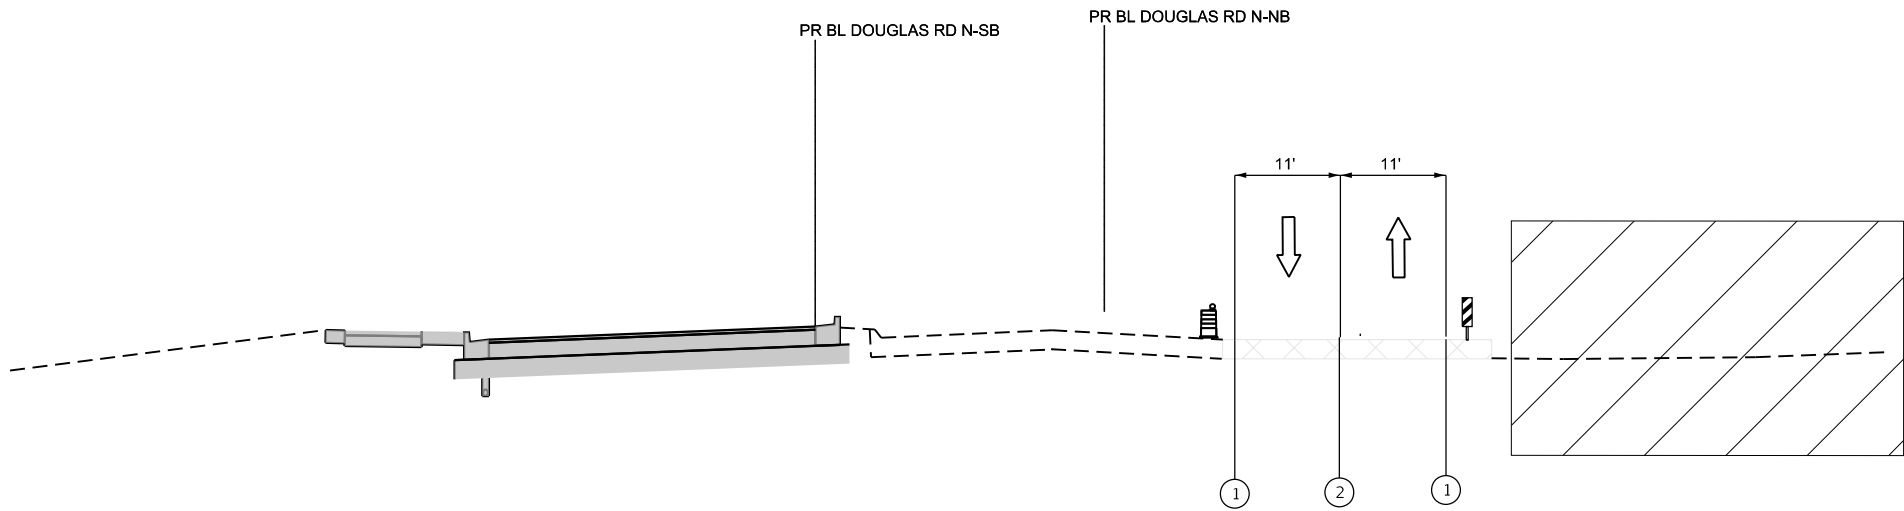

DOUGLAS RD – NORTH LEG

- LEGEND**
- WORK AREA
 - TEMPORARY PAVEMENT
 - TEMPORARY PAVEMENT CONSTRUCTED IN PREVIOUS STAGE
 - PROPOSED PAVEMENT CONSTRUCTED IN PREVIOUS STAGE
 - CONST DRUMS (50' C-C SPACING, 20' IN TAPERS, 10' IN CURVE)
 - DIRECTION OF TRAFFIC
 - EXISTING PAVEMENT MARKING
 - PAVEMENT MARKING PLACED IN PREVIOUS STAGE
 - VERTICAL PANELS (50' C-C SPACING, 20' IN TAPERS, 10' IN CURVE)
 - PAVEMENT MARKING TAPE TYPE IV - LINE 4" (WHITE)
 - PAVEMENT MARKING TAPE TYPE IV - LINE 4" (YELLOW)

MODEL: MOT Stage 1B-02 [Sheet]
FILE NAME: c:\paward\benesch projects\projects\181962\0387446-Shh-MOT_Typicals.dgn



USER NAME	= tblank	DESIGNED	- N.REYNOLDS	REVISED	-
DRAWN	- N.REYNOLDS	REVISION	-	REVISION	-
PLOT SCALE	= \$\$CALE\$	CHECKED	- J.MAJEWSKI	REVISION	-
PLOT DATE	= 3/25/2025	DATE	- 07/04/2025	REVISION	-




Village of Oswego, IL
100 Parkers Mill
Oswego, Illinois 60543
630-554-3618


MAINTENANCE OF TRAFFIC
TYPICAL SECTIONS - STAGE 1B

SCALE: N/A SHEET 6 OF 78 SHEETS STA. TO STA.


F.A.U RTE.	SECTION	COUNTY	TOTAL SHEETS	SHEET NO.
1577	23-00052-02-PV	KENDALL	437	128
CONTRACT NO. 87846				
ILLINOIS FED. AID PROJECT				

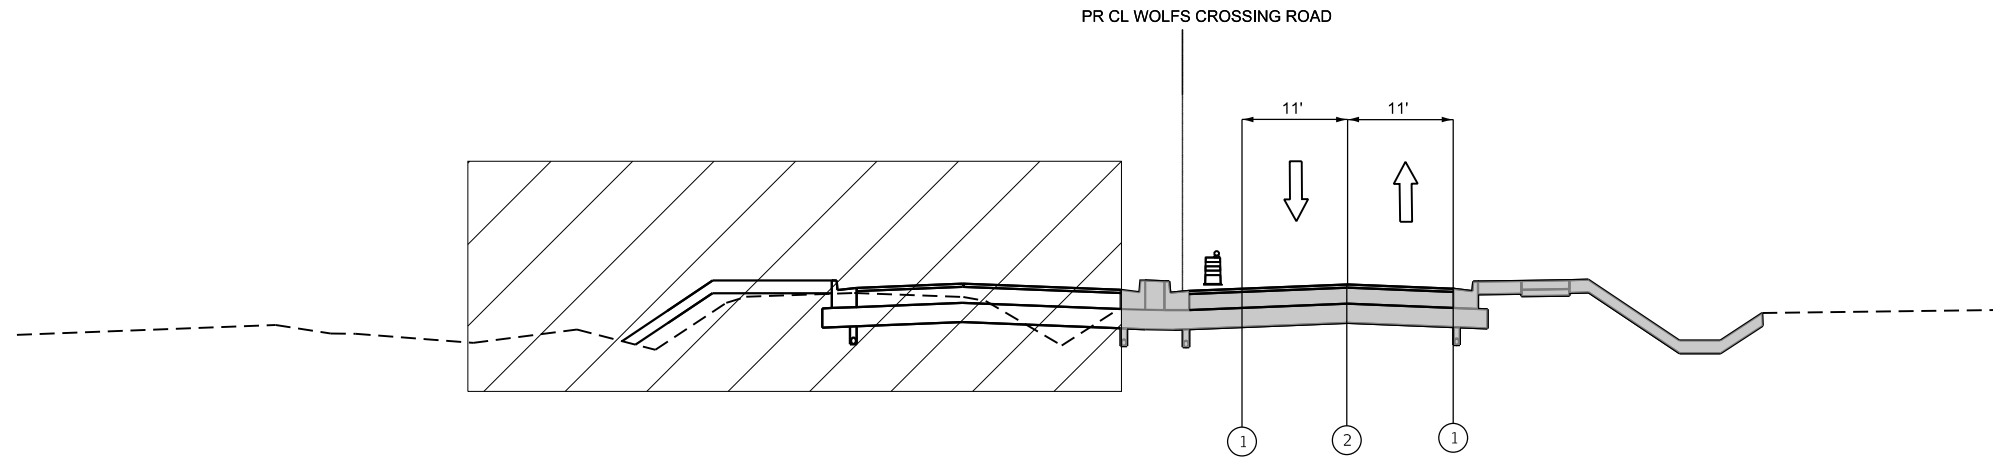

WOLFS CROSSING ROAD – WEST LEG

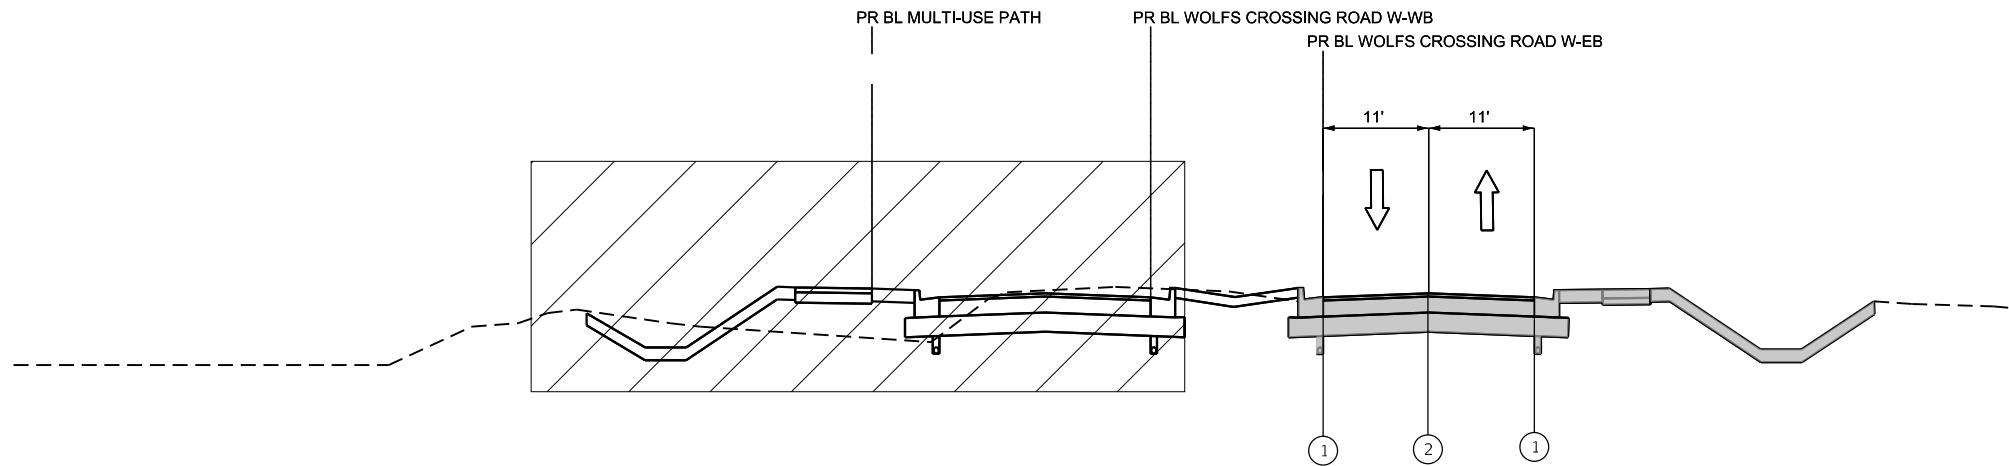

WOLFS CROSSING ROAD – WEST LEG

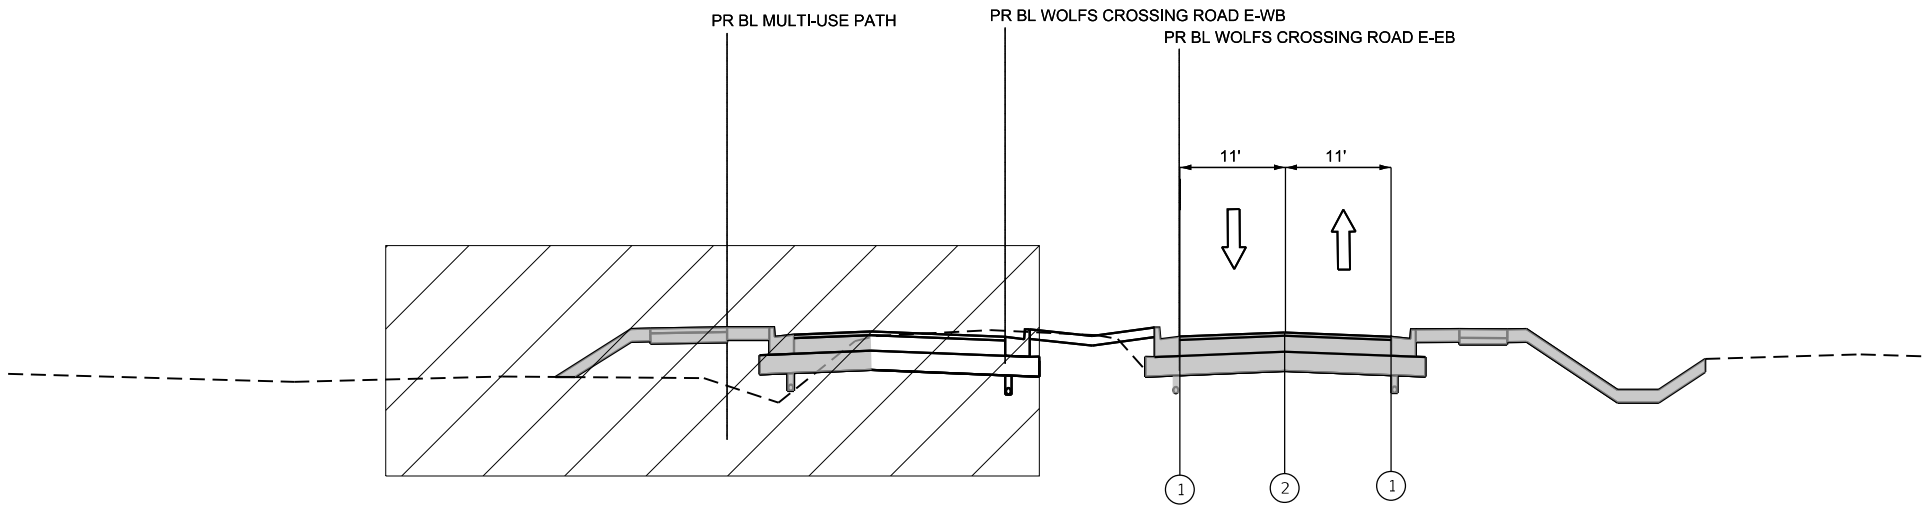

WOLFS CROSSING ROAD – EAST LEG

- LEGEND**
- WORK AREA
 - TEMPORARY PAVEMENT
 - TEMPORARY PAVEMENT CONSTRUCTED IN PREVIOUS STAGE
 - PROPOSED PAVEMENT CONSTRUCTED IN PREVIOUS STAGE
 - CONST DRUMS (50' C-C SPACING, 20' IN TAPERS, 10' IN CURVE)
 - DIRECTION OF TRAFFIC
 - EXISTING PAVEMENT MARKING
 - PAVEMENT MARKING PLACED IN PREVIOUS STAGE
 - VERTICAL PANELS (50' C-C SPACING, 20' IN TAPERS, 10' IN CURVE)
 - PAVEMENT MARKING TAPE TYPE IV - LINE 4" (WHITE)
 - PAVEMENT MARKING TAPE TYPE IV - LINE 4" (YELLOW)

MODEL: MOT Stage 2-01 [Sheet]
FILE NAME: c:\paword\benesch_projects\projects\181962\0387446-Shh-MOT_Typicals.dgn



USER NAME	= tblank	DESIGNED	- N.REYNOLDS	REVISED	-
DRAWN	- N.REYNOLDS	DRAWN	- N.REYNOLDS	REVISED	-
PLOT SCALE	= \$SCALE\$	CHECKED	- J.MAJEWSKI	REVISED	-
PLOT DATE	= 3/25/2025	DATE	- 07/04/2025	REVISED	-



Village of Oswego, IL
100 Parkers Mill
Oswego, Illinois 60543
630-554-3618

MAINTENANCE OF TRAFFIC
TYPICAL SECTIONS - STAGE 2

SCALE: N/A SHEET 7 OF 78 SHEETS STA. TO STA.

F.A.U RTE.	SECTION	COUNTY	TOTAL SHEETS	SHEET NO.
1577	23-00052-02-PV	KENDALL	437	129
CONTRACT NO. 87846				
ILLINOIS FED. AID PROJECT				

MODEL: MOT Stage 2-02 [Sheet]
FILE NAME: c:\pwworkdir\benesch_projects\projects\181962\0387446-Shh-MOT_Typicals.dgn



USER NAME	= tblank	DESIGNED -	N.REYNOLDS	REVISED -	
		DRAWN -	N.REYNOLDS	REVISED -	
PLOT SCALE	= \$\$CALE\$	CHECKED -	J.MAJEWSKI	REVISED -	
PLOT DATE	= 3/25/2025	DATE -	07/04/2025	REVISED -	



Village of Oswego, IL
100 Parkers Mill
Oswego, Illinois 60543
630-554-3618


MAINTENANCE OF TRAFFIC
TYPICAL SECTIONS - STAGE 2

SCALE: N/A SHEET 8 OF 78 SHEETS STA. TO STA.


F.A.U RTE.	SECTION	COUNTY	TOTAL SHEETS	SHEET NO.
1577	23-00052-02-PV	KENDALL	437	130
CONTRACT NO. 87846				
ILLINOIS FED. AID PROJECT				

LEGEND

-  WORK AREA
-  TEMPORARY PAVEMENT
-  TEMPORARY PAVEMENT
CONSTRUCTED IN PREVIOUS STAGE
-  PROPOSED PAVEMENT
CONSTRUCTED IN PREVIOUS STAGE
-  CONST DRUMS (50' C-C SPACING,
20' IN TAPERS, 10' IN CURVE)
-  DIRECTION OF TRAFFIC
-  EXISTING PAVEMENT MARKING
-  PAVEMENT MARKING PLACED
IN PREVIOUS STAGE
-  VERTICAL PANELS (50' C-C SPACING,
20' IN TAPERS, 10' IN CURVE)
-  PAVEMENT MARKING TAPE
TYPE IV - LINE 4" (WHITE)
-  PAVEMENT MARKING TAPE
TYPE IV - LINE 4" (YELLOW)

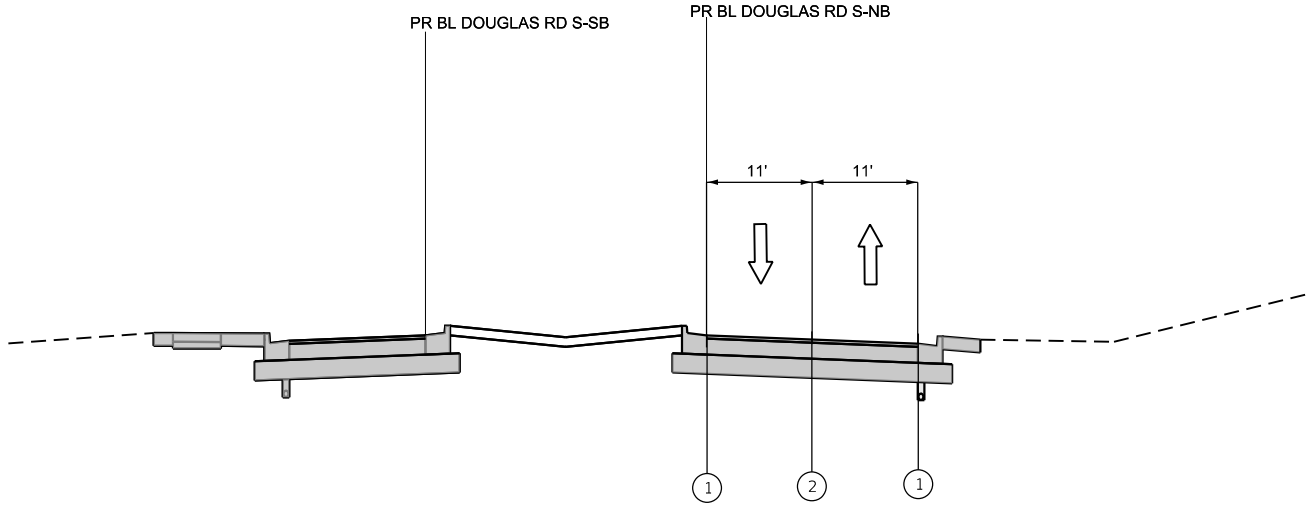

DOUGLAS RD - SOUTH LEG

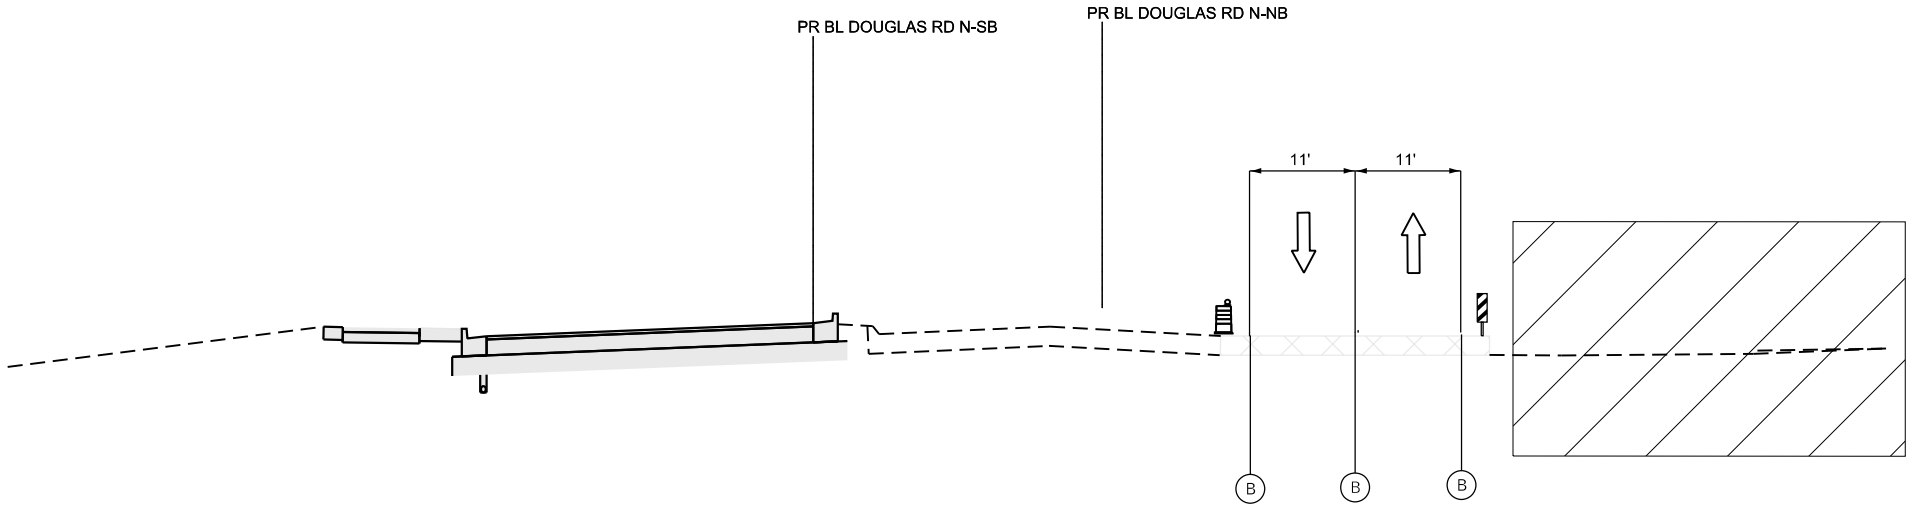

DOUGLAS RD - NORTH LEG

MODEL: MOT Stage 3-01 [Sheet]
FILE NAME: c:\paword\benesch_projects\projects\0181962\0387446-Shh-MOT_Typicals.dgn



Alfred Benesch & Company
35 W Wacker Drive, Suite 3300
Chicago, Illinois 60601
312-565-0450 Job No. 10585.01

USER NAME	= tblank	DESIGNED	- N.REYNOLDS	REVISED	-
		DRAWN	- N.REYNOLDS	REVISED	-
PLOT SCALE	= \$\$CALE\$	CHECKED	- J.MAJEWSKI	REVISED	-
PLOT DATE	= 3/25/2025	DATE	- 07/04/2025	REVISED	-




Village of Oswego, IL
100 Parkers Mill
Oswego, Illinois 60543
630-554-3618


MAINTENANCE OF TRAFFIC
TYPICAL SECTIONS - STAGE 3

SCALE: N/A SHEET 9 OF 78 SHEETS STA. TO STA.


F.A.U RTE.	SECTION	COUNTY	TOTAL SHEETS	SHEET NO.
1577	23-00052-02-PV	KENDALL	437	131
CONTRACT NO. 87846				
ILLINOIS FED. AID PROJECT				

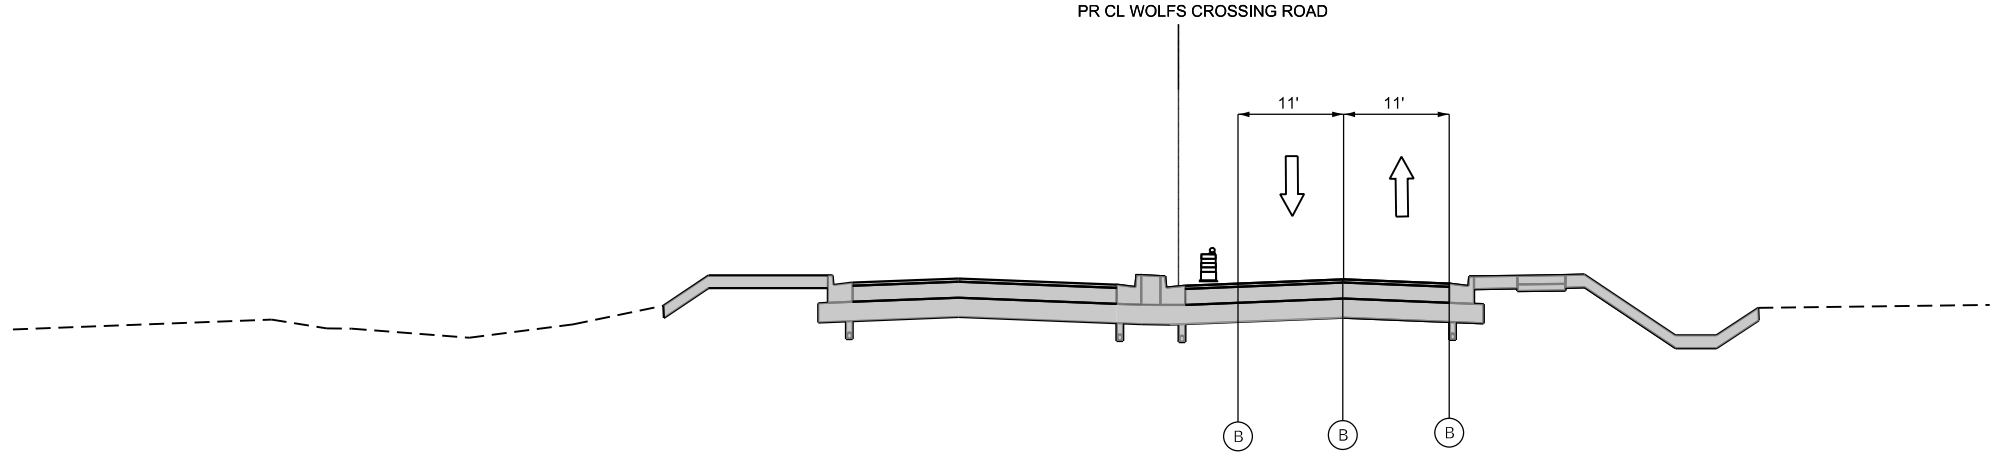

WOLFS CROSSING ROAD - WEST LEG

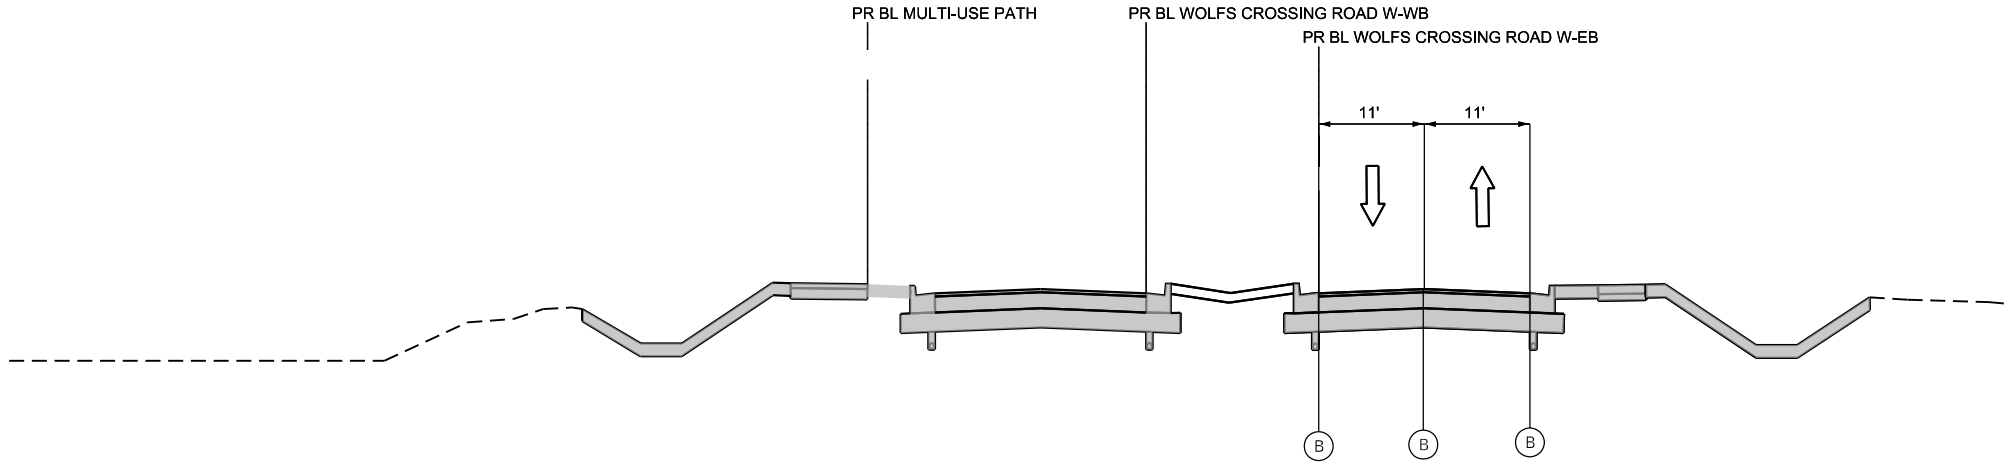

WOLFS CROSSING ROAD - WEST LEG

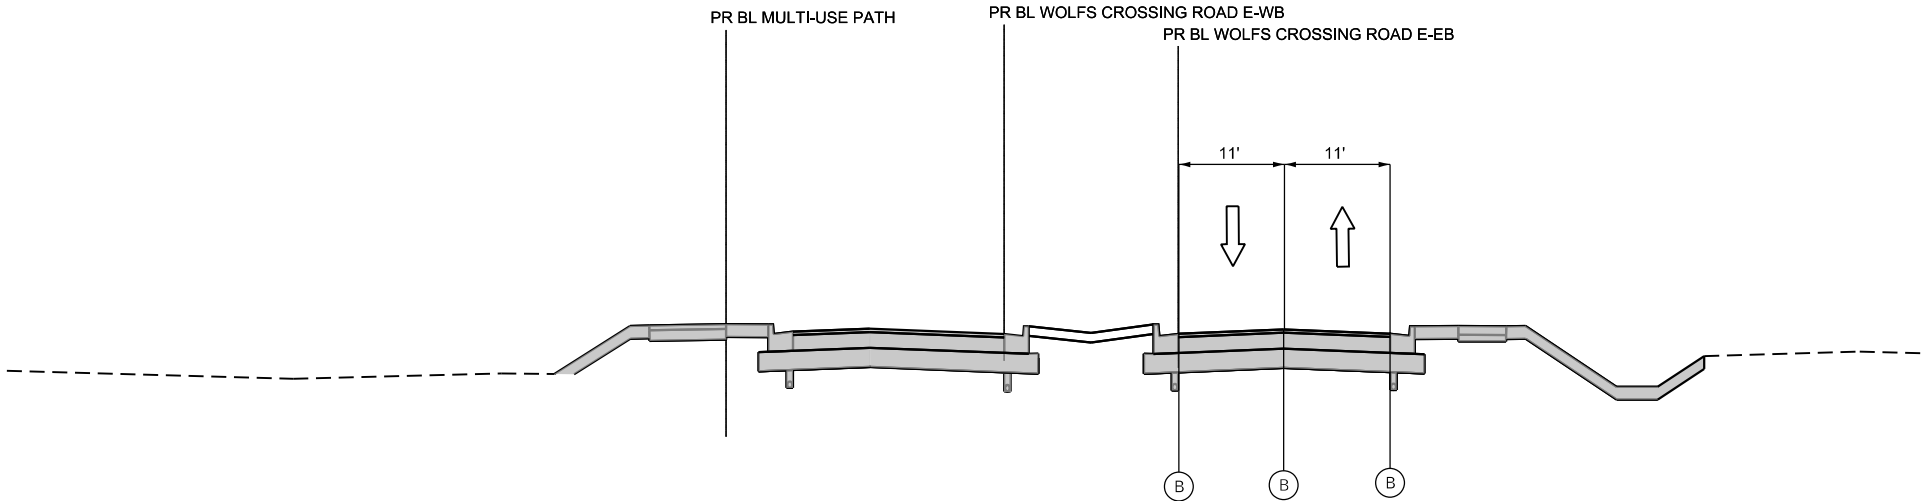

WOLFS CROSSING ROAD - EAST LEG

LEGEND

- WORK AREA
- TEMPORARY PAVEMENT
- TEMPORARY PAVEMENT
CONSTRUCTED IN PREVIOUS STAGE
- PROPOSED PAVEMENT
CONSTRUCTED IN PREVIOUS STAGE
- CONST DRUMS (50' C-C SPACING,
20' IN TAPERS, 10' IN CURVE)
- DIRECTION OF TRAFFIC
- EXISTING PAVEMENT MARKING
- PAVEMENT MARKING PLACED
IN PREVIOUS STAGE
- VERTICAL PANELS (50' C-C SPACING,
20' IN TAPERS, 10' IN CURVE)
- PAVEMENT MARKING TAPE
TYPE IV - LINE 4" (WHITE)
- PAVEMENT MARKING TAPE
TYPE IV - LINE 4" (YELLOW)

MODEL: MOT Stage 3-02 [Sheet]
FILE NAME: c:\pwworkdir\benesch_projects\projects\0181962\0387446-Shh-MOT_Typicals.dgn



Alfred Benesch & Company

35 W Wacker Drive, Suite 3300

Chicago, Illinois 60601

312-565-0450 Job No. 10585.01

USER NAME	= tblank	DESIGNED -	N.REYNOLDS	REVISED -	
		DRAWN -	N.REYNOLDS	REVISED -	
PLOT SCALE	= \$\$CALE\$	CHECKED -	J.MAJEWSKI	REVISED -	
PLOT DATE	= 3/25/2025	DATE -	07/04/2025	REVISED -	



Village of Oswego, IL

100 Parkers Mill

Oswego, Illinois 60543

630-554-3618

MAINTENANCE OF TRAFFIC TYPICAL SECTIONS - STAGE 3			
SCALE: N/A	SHEET 10	OF 78 SHEETS	STA. TO STA.

F.A.U RTE.	SECTION	COUNTY	TOTAL SHEETS	SHEET NO.
1577	23-00052-02-PV	KENDALL	437	132
		CONTRACT NO. 87846		
		ILLINOIS FED. AID PROJECT		

- LEGEND
- 

WORK AREA
- 

TEMPORARY PAVEMENT
- 

TEMPORARY PAVEMENT
CONSTRUCTED IN PREVIOUS STAGE
- 

PROPOSED PAVEMENT
CONSTRUCTED IN PREVIOUS STAGE
- 

CONST DRUMS (50' C-C SPACING,
20' IN TAPERS, 10' IN CURVE)
- 

DIRECTION OF TRAFFIC
- 


EXISTING PAVEMENT MARKING
- 

PAVEMENT MARKING PLACED
IN PREVIOUS STAGE
- 


VERTICAL PANELS (50' C-C SPACING,
20' IN TAPERS, 10' IN CURVE)
- 

PAVEMENT MARKING TAPE
TYPE IV - LINE 4" (WHITE)
- 


PAVEMENT MARKING TAPE
TYPE IV - LINE 4" (YELLOW)

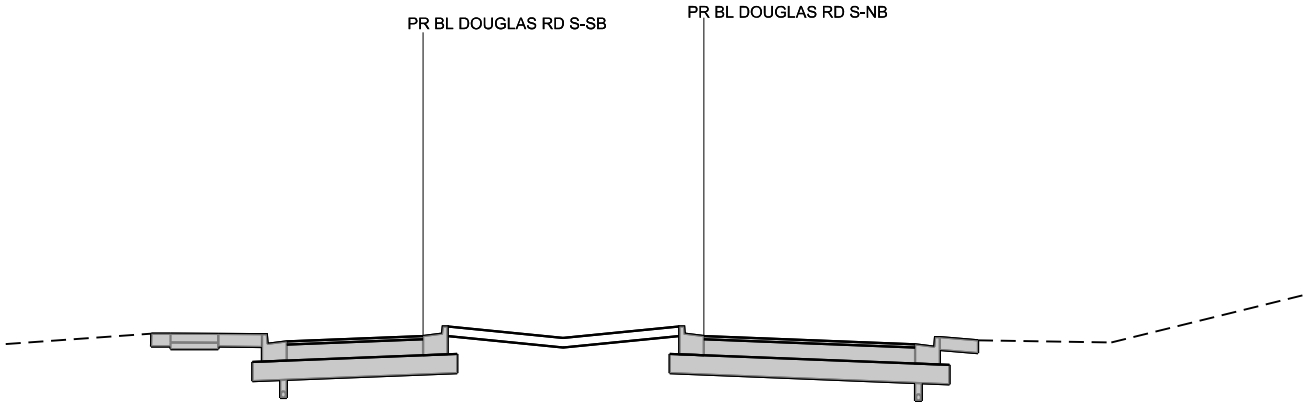

DOUGLAS RD – SOUTH LEG
CLOSED – STAGE 3

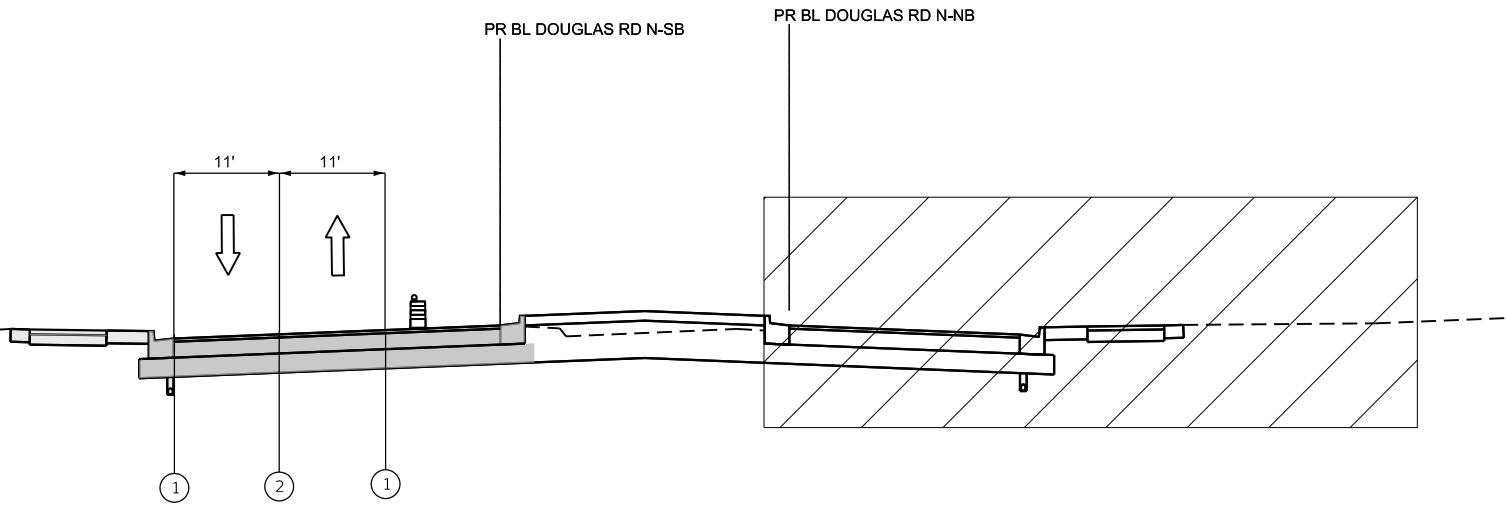


DOUGLAS RD – NORTH LEG

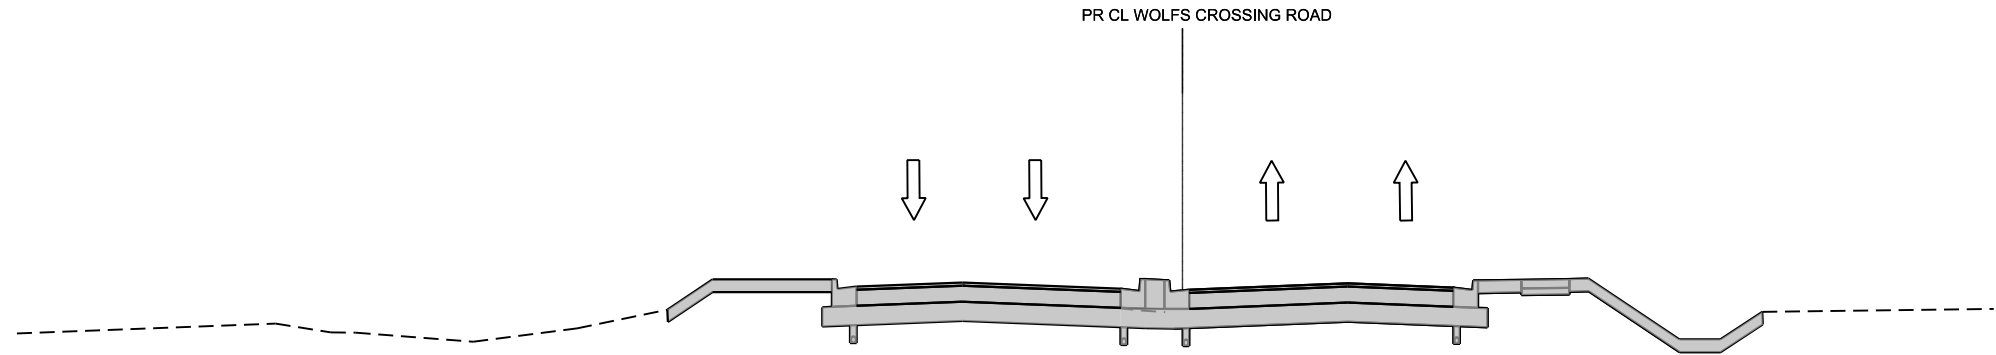


WOLFS CROSSING ROAD – WEST LEG

SEE PAVEMENT MARKING PLANS

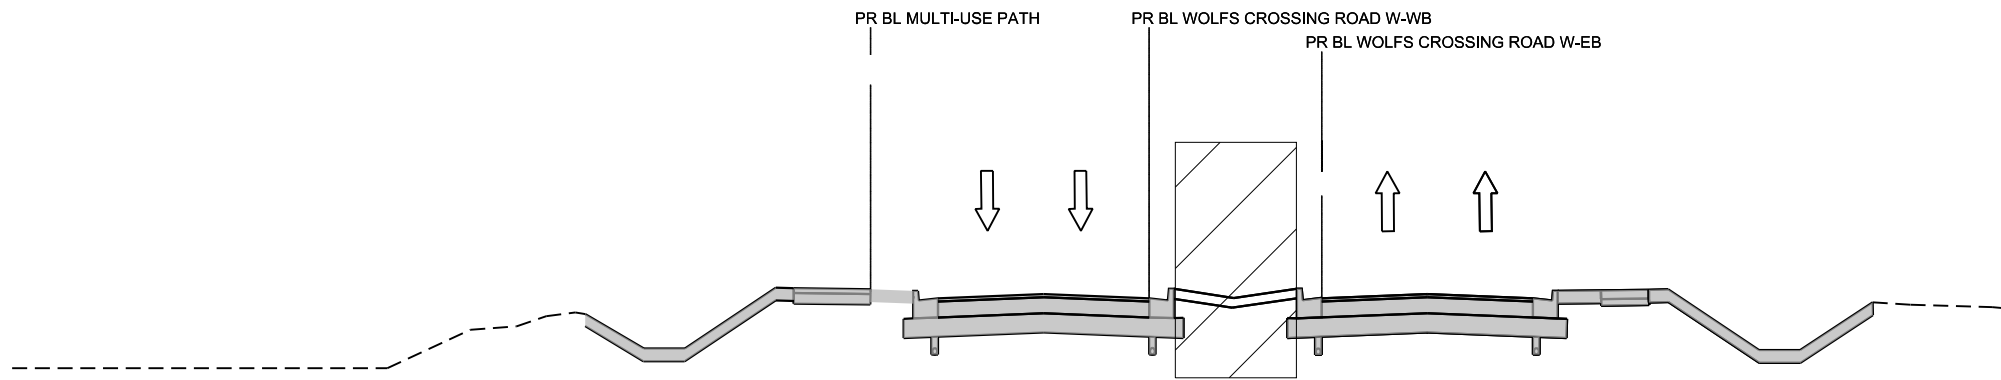

WOLFS CROSSING ROAD – WEST LEG

SEE PAVEMENT MARKING PLANS

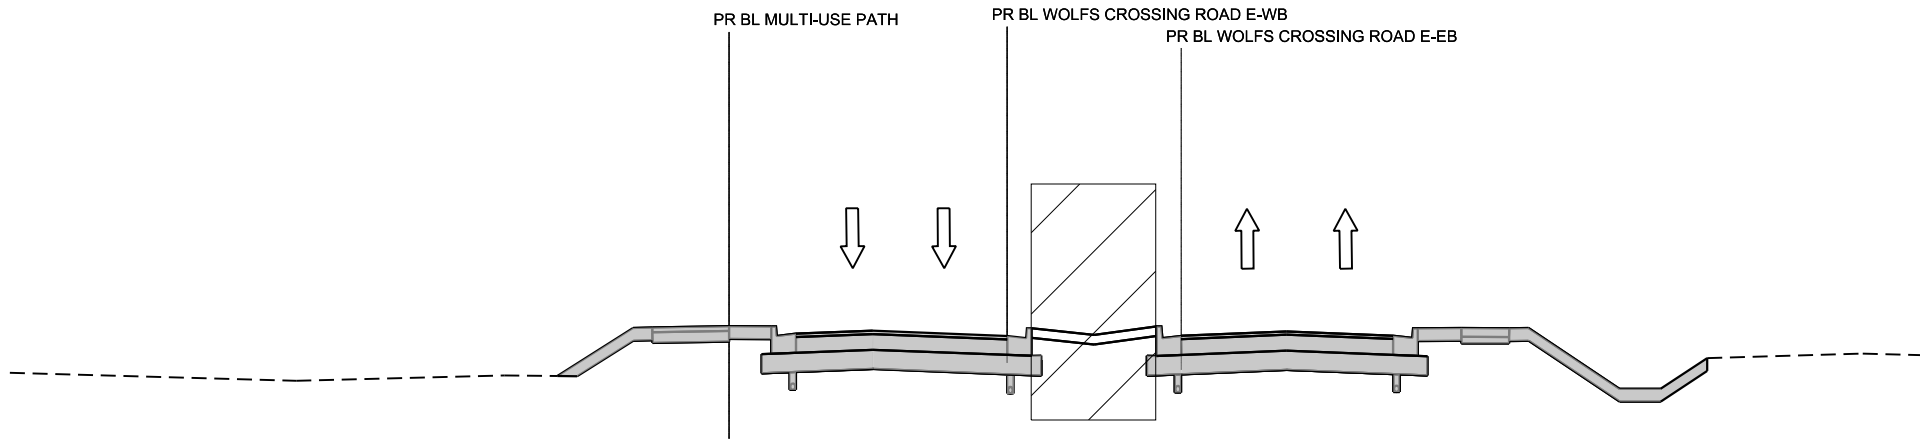

WOLFS CROSSING ROAD – EAST LEG

SEE PAVEMENT MARKING PLANS

LEGEND

- WORK AREA
- TEMPORARY PAVEMENT
- TEMPORARY PAVEMENT CONSTRUCTED IN PREVIOUS STAGE
- PROPOSED PAVEMENT CONSTRUCTED IN PREVIOUS STAGE
- CONST DRUMS (50' C-C SPACING, 20' IN TAPERS, 10' IN CURVE)
- DIRECTION OF TRAFFIC
- EXISTING PAVEMENT MARKING
- PAVEMENT MARKING PLACED IN PREVIOUS STAGE
- VERTICAL PANELS (50' C-C SPACING, 20' IN TAPERS, 10' IN CURVE)
- PAVEMENT MARKING TAPE TYPE IV - LINE 4" (WHITE)
- PAVEMENT MARKING TAPE TYPE IV - LINE 4" (YELLOW)

MODEL: MOT Stage 4-01 [Sheet]
FILE NAME: c:\paword\benesch_projects\projects\0181962\0387446-Shh-MOT_Typicals.dgn



USER NAME	= tblank	DESIGNED	- N.REYNOLDS	REVISED	-
DRAWN	- N.REYNOLDS	REVISIONS	-	REVISIONS	-
PLOT SCALE	= \$\$CALE\$	CHECKED	- J.MAJEWSKI	REVISIONS	-
PLOT DATE	= 3/25/2025	DATE	- 07/04/2025	REVISIONS	-



Village of Oswego, IL
100 Parkers Mill
Oswego, Illinois 60543
630-554-3618

**MAINTENANCE OF TRAFFIC
TYPICAL SECTIONS - STAGE 4**

SCALE: N/A SHEET 11 OF 78 SHEETS STA. TO STA.

F.A.U RTE.	SECTION	COUNTY	TOTAL SHEETS	SHEET NO.
1577	23-00052-02-PV	KENDALL	437	133
CONTRACT NO. 87846				
ILLINOIS FED. AID PROJECT				

MODEL: MOT Stage 4-02 [Sheet]
FILE NAME: c:\paword\benesch_projects\projects\0181962\0387446-Sh-H-MOT_Typicals.dgn



Alfred Benesch & Company

35 W Wacker Drive, Suite 3300

Chicago, Illinois 60601

312-565-0450 Job No. 10585.01

USER NAME	= tblank	DESIGNED -	N.REYNOLDS	REVISED -	
		DRAWN -	N.REYNOLDS	REVISED -	
PLOT SCALE	= \$\$CALE\$	CHECKED -	J.MAJEWSKI	REVISED -	
PLOT DATE	= 3/25/2025	DATE -	07/04/2025	REVISED -	



Village of Oswego, IL
100 Parkers Mill
Oswego, Illinois 60543
630-554-3618

MAINTENANCE OF TRAFFIC TYPICAL SECTIONS - STAGE 4			
SCALE: N/A	SHEET 12	OF 78 SHEETS	STA. TO STA.

F.A.U RTE.	SECTION	COUNTY	TOTAL SHEETS	SHEET NO.
1577	23-00052-02-PV	KENDALL	437	134
		CONTRACT NO. 87846		
		ILLINOIS	FED. AID PROJECT	

- LEGEND
- 

WORK AREA
- 

TEMPORARY PAVEMENT
- 

TEMPORARY PAVEMENT
CONSTRUCTED IN PREVIOUS STAGE
- 

PROPOSED PAVEMENT
CONSTRUCTED IN PREVIOUS STAGE
- 

CONST DRUMS (50' C-C SPACING,
20' IN TAPERS, 10' IN CURVE)
- 

DIRECTION OF TRAFFIC
- 


EXISTING PAVEMENT MARKING
- 

PAVEMENT MARKING PLACED
IN PREVIOUS STAGE
- 


VERTICAL PANELS (50' C-C SPACING,
20' IN TAPERS, 10' IN CURVE)
- 

PAVEMENT MARKING TAPE
TYPE IV - LINE 4" (WHITE)
- 



PAVEMENT MARKING TAPE
TYPE IV - LINE 4" (YELLOW)

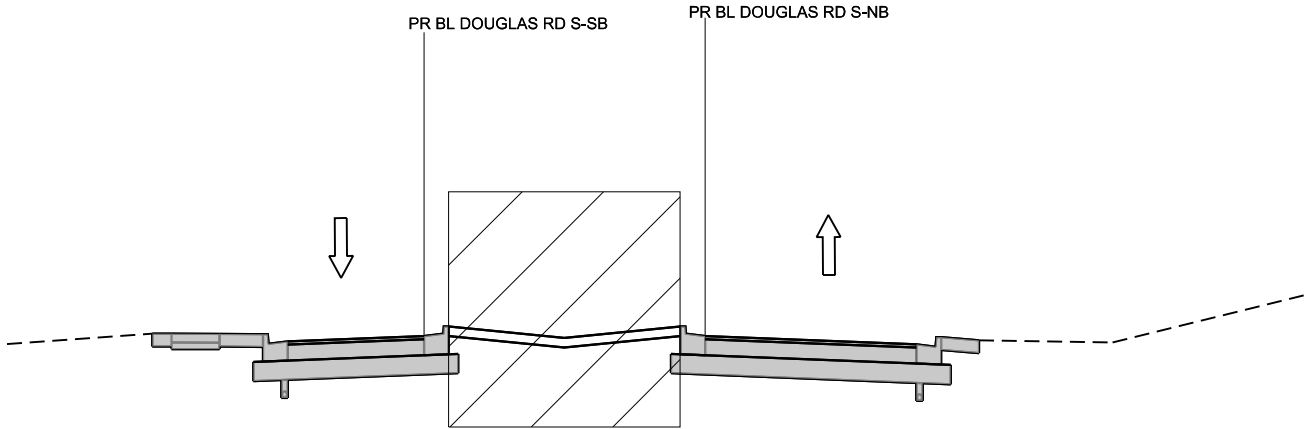

DOUGLAS RD – SOUTH LEG
SEE PAVEMENT MARKING PLANS

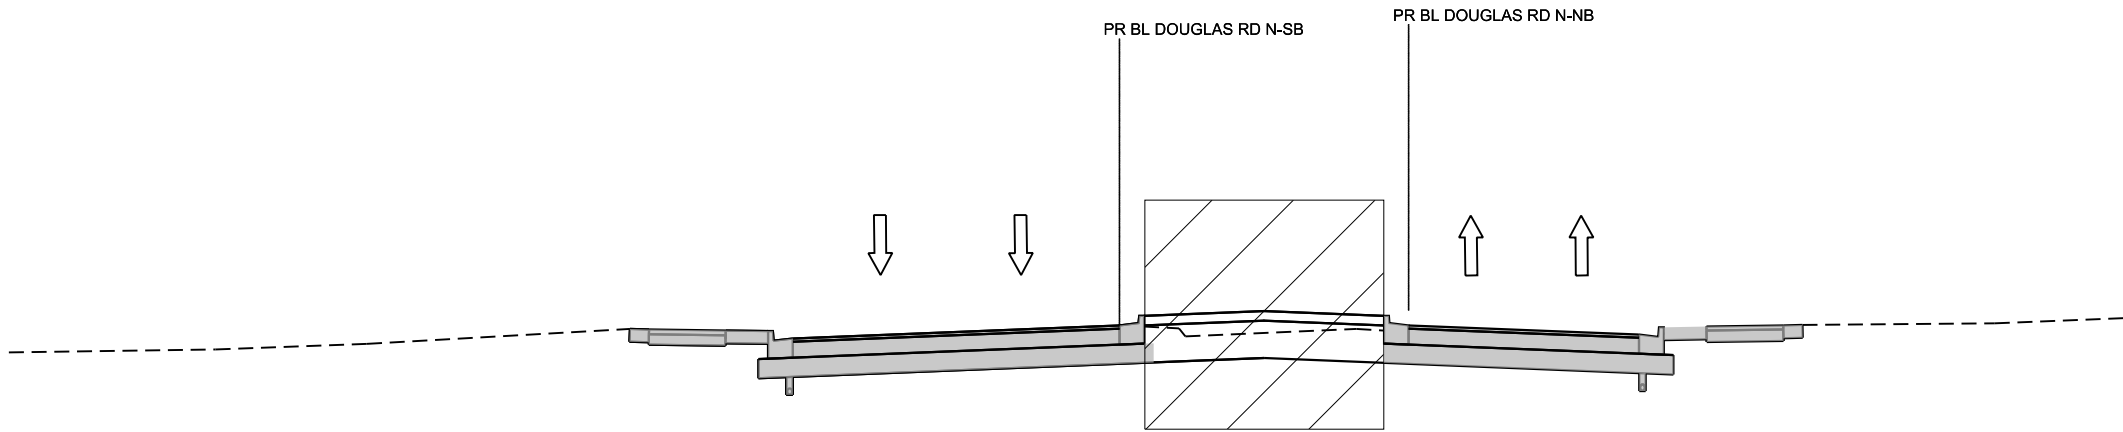

DOUGLAS RD – NORTH LEG
SEE PAVEMENT MARKING PLANS

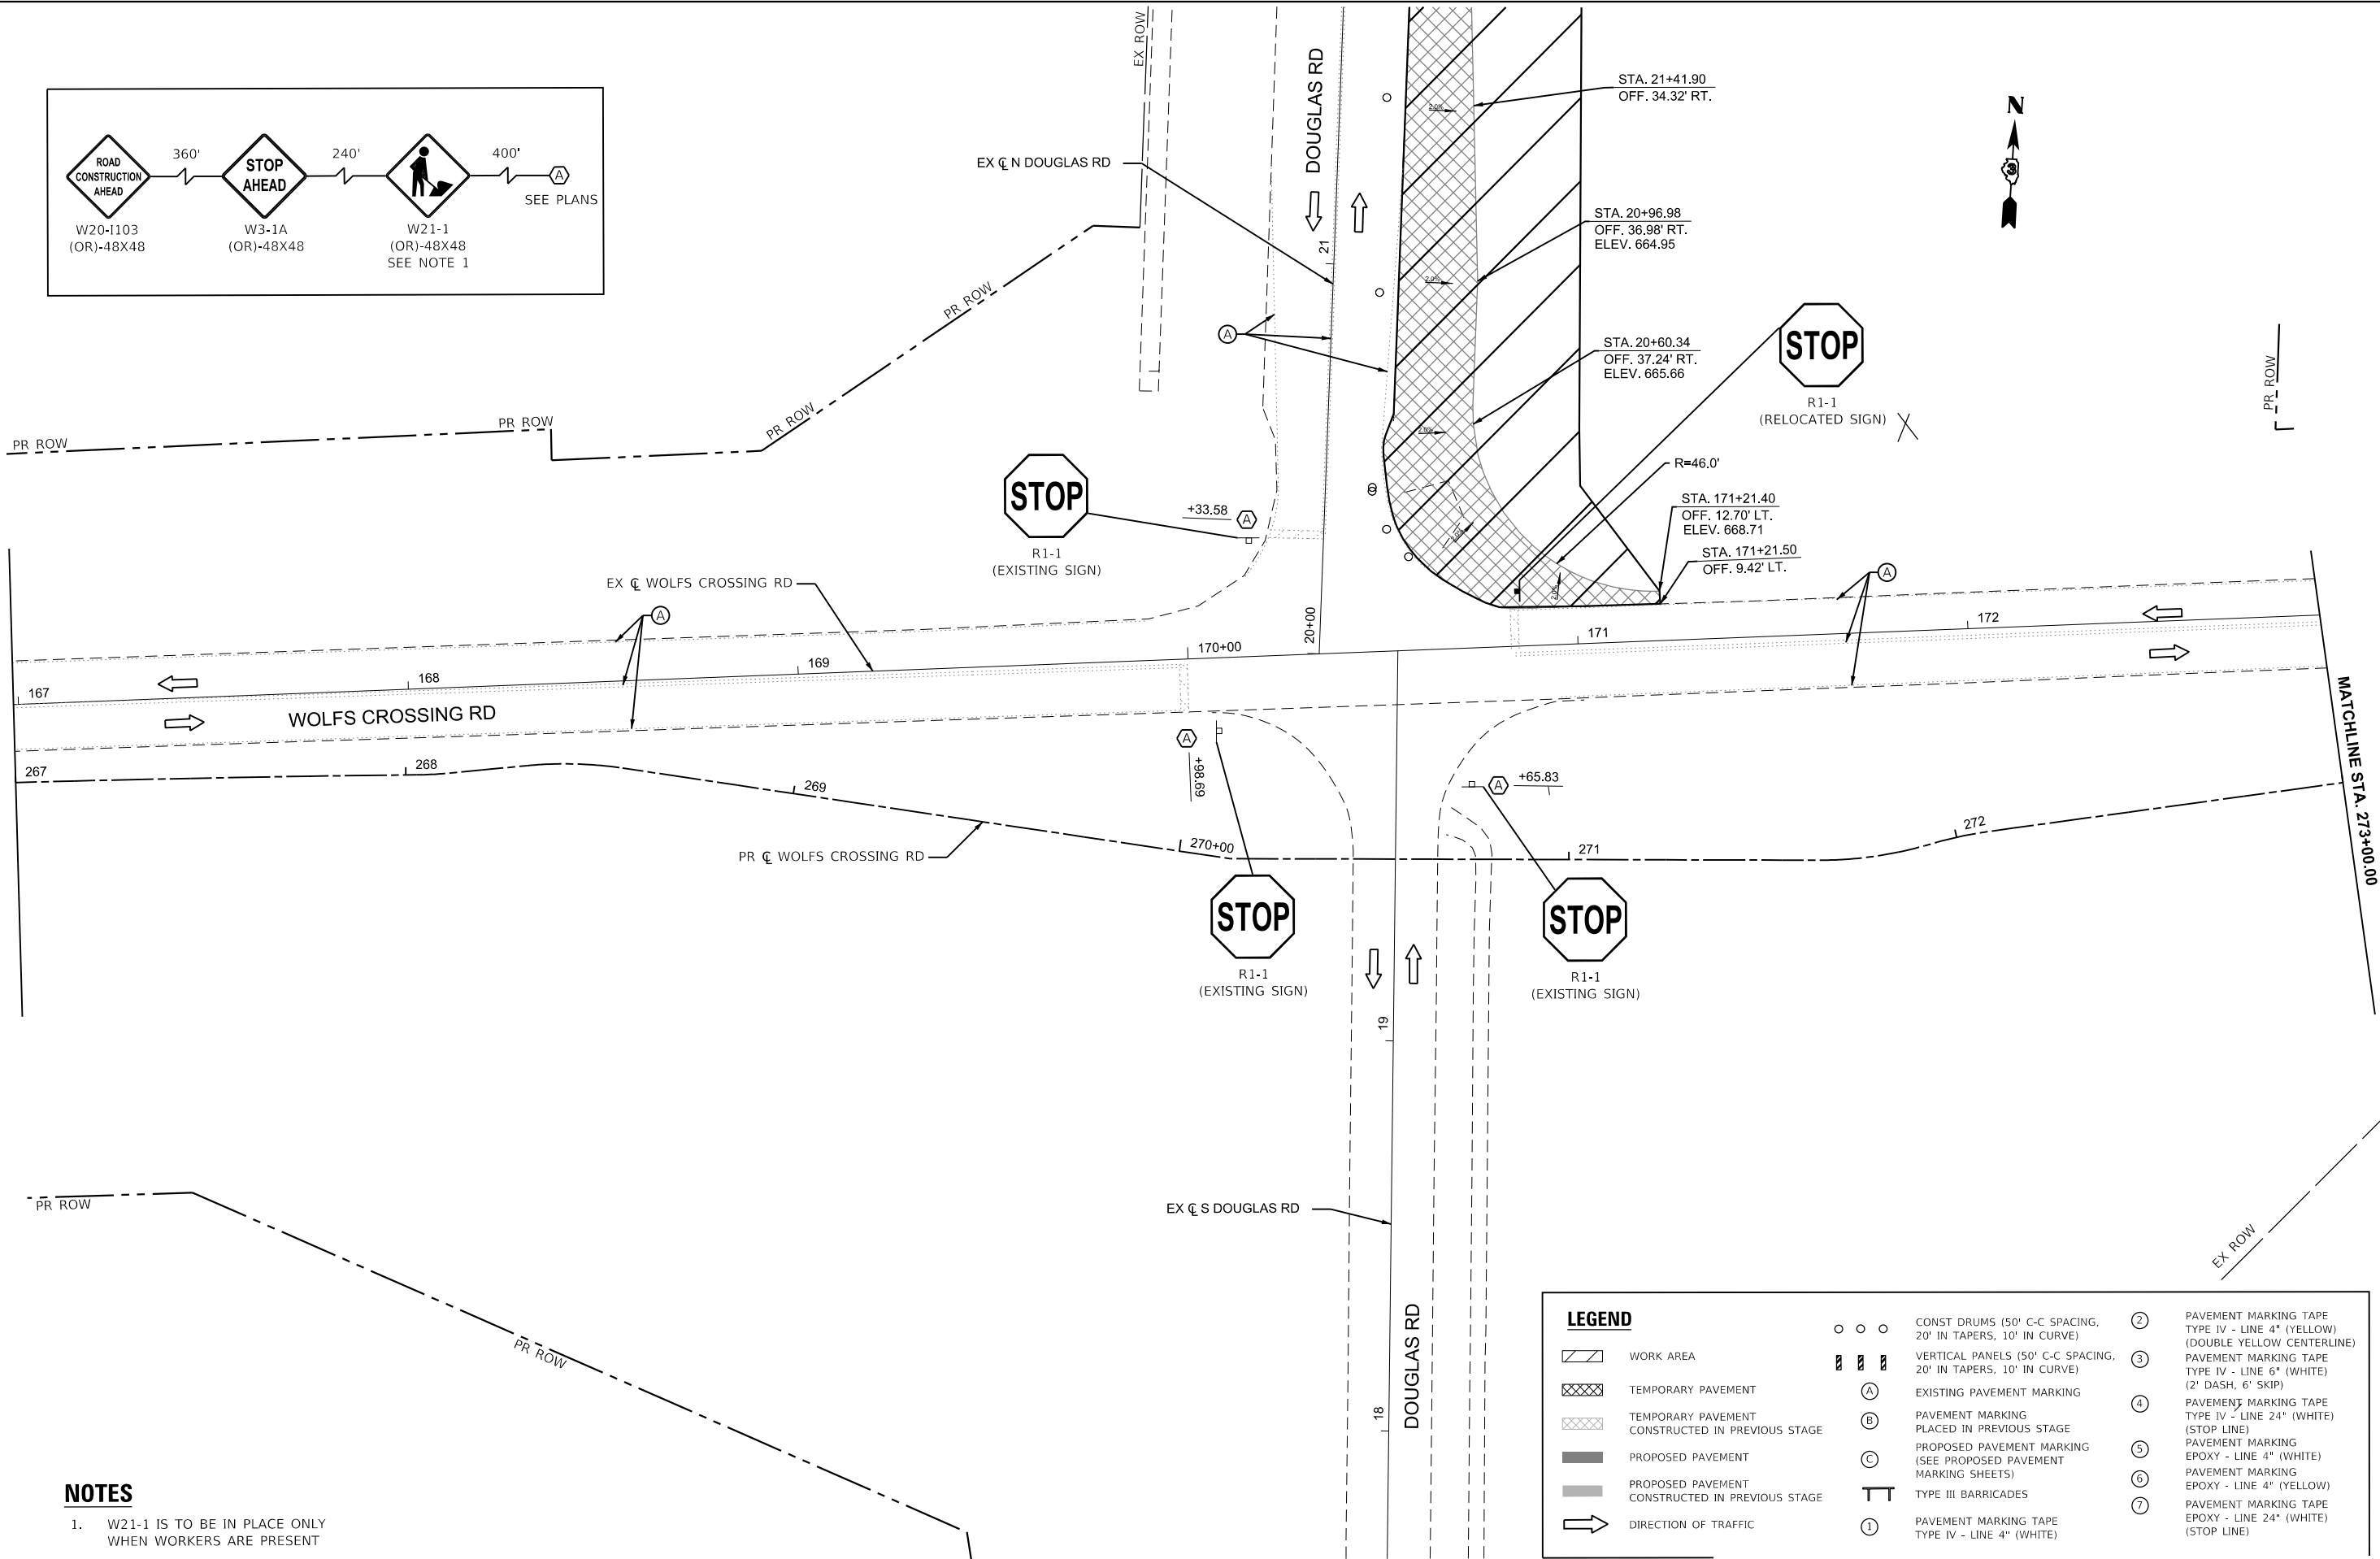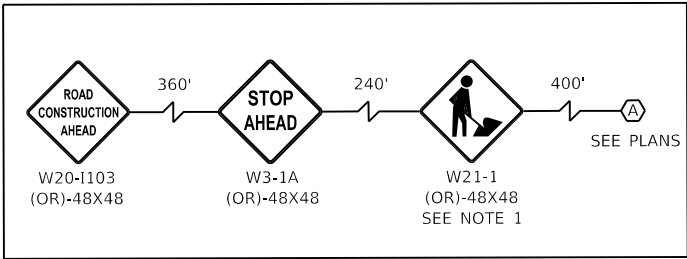

NOTES

- W21-1 IS TO BE IN PLACE ONLY WHEN WORKERS ARE PRESENT

LEGEND

- WORK AREA
- TEMPORARY PAVEMENT
- TEMPORARY PAVEMENT CONSTRUCTED IN PREVIOUS STAGE
- PROPOSED PAVEMENT
- PROPOSED PAVEMENT CONSTRUCTED IN PREVIOUS STAGE
- DIRECTION OF TRAFFIC

- CONST DRUMS (50' C-C SPACING, 20' IN TAPERS, 10' IN CURVE)
- VERTICAL PANELS (50' C-C SPACING, 20' IN TAPERS, 10' IN CURVE)
- EXISTING PAVEMENT MARKING
- PAVEMENT MARKING PLACED IN PREVIOUS STAGE
- PROPOSED PAVEMENT MARKING (SEE PROPOSED PAVEMENT MARKING SHEETS)
- TYPE III BARRICADES
- PAVEMENT MARKING TAPE TYPE IV - LINE 4" (WHITE)

- PAVEMENT MARKING TAPE TYPE IV - LINE 4" (YELLOW) (DOUBLE YELLOW CENTERLINE)
- PAVEMENT MARKING TAPE TYPE IV - LINE 6" (WHITE) (2' DASH, 6' SKIP)
- PAVEMENT MARKING TAPE TYPE IV - LINE 24" (WHITE) (STOP LINE)
- PAVEMENT MARKING EPOXY - LINE 4" (WHITE)
- PAVEMENT MARKING EPOXY - LINE 4" (YELLOW)
- PAVEMENT MARKING TAPE EPOXY - LINE 24" (WHITE) (STOP LINE)



USER NAME	= tblank
DESIGNED	- N.REYNOLDS
DRAWN	- N.REYNOLDS
PLOT SCALE	= \$SCALE\$
CHECKED	- J.MAJEWSKI
DATE	- 07/04/2025
PLOT DATE	= 3/25/2025
REVIS	-

DESIGNED	- N.REYNOLDS
DRAWN	- N.REYNOLDS
CHECKED	- J.MAJEWSKI
DATE	- 07/04/2025
PLOT DATE	= 3/25/2025
REVIS	-




Village of Oswego, IL
100 Parkers Mill
Oswego, Illinois 60543
630-554-3618

MAINTENANCE OF TRAFFIC WOLFS CROSSING RD - PRESTAGE

SCALE: 1"=20' SHEET 13 OF 78 SHEETS STA. 267+00.00 TO STA. 273+00.00

F.A.U RTE.	SECTION	COUNTY	TOTAL SHEETS	SHEET NO.
1577	23-00052-02-PV	KENDALL	437	135
CONTRACT NO. 87846				
ILLINOIS FED. AID PROJECT				

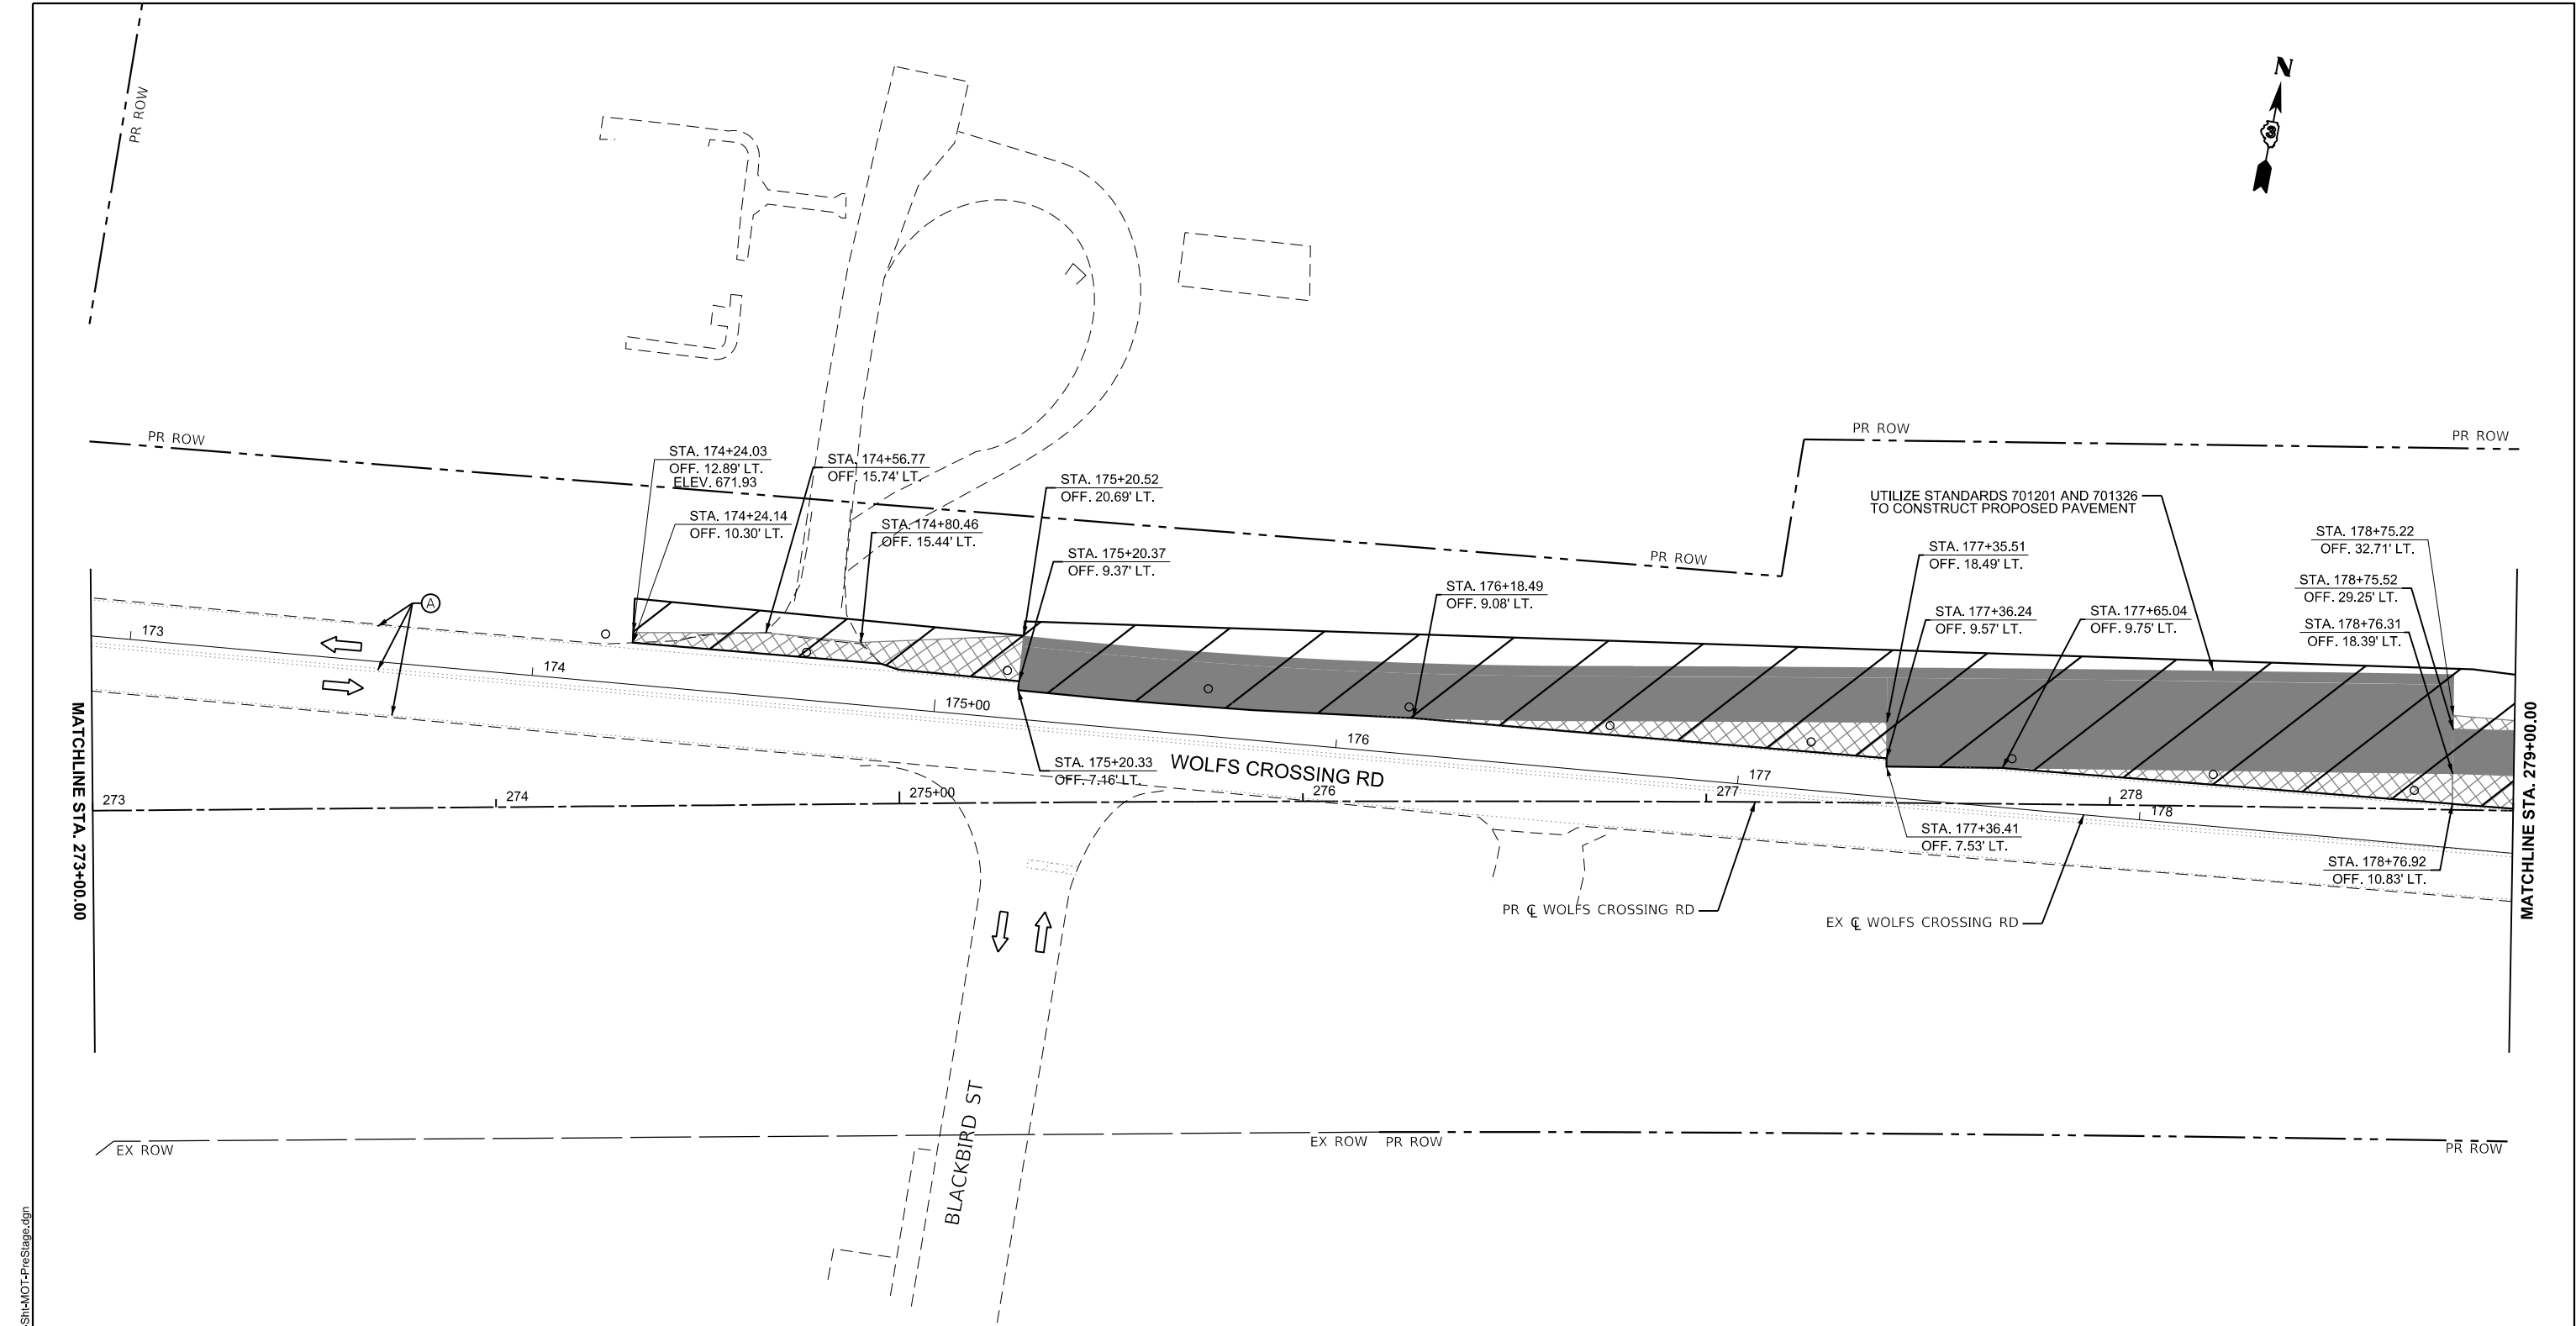

MODEL: \\of\Crossing - MOT PRESTAGE PLAN 7 (Sheet)
FILE NAME: c:\pwworkdir\benesch\projects\0181962\0387446-Shh-MOT-PreStage.dgn



USER NAME	= tblank	DESIGNED -	N.REYNOLDS	REVISED -	
DRAWN -	N.REYNOLDS	REVISED -			
PLOT SCALE =	\$\$CALE\$	CHECKED -	J.MAJEWSKI	REVISED -	
PLOT DATE =	3/25/2025	DATE -	07/04/2025	REVISED -	



Village of Oswego, IL
100 Parkers Mill
Oswego, Illinois 60543
630-554-3618

MAINTENANCE OF TRAFFIC
WOLFS CROSSING RD - PRESTAGE

SCALE: 1"=20' SHEET 14 OF 78 SHEETS STA. 273+00.00 TO STA. 279+00.00


LEGEND

- WORK AREA
- TEMPORARY PAVEMENT
- TEMPORARY PAVEMENT CONSTRUCTED IN PREVIOUS STAGE
- PROPOSED PAVEMENT
- PROPOSED PAVEMENT CONSTRUCTED IN PREVIOUS STAGE
- DIRECTION OF TRAFFIC

- CONST DRUMS (50' C-C SPACING, 20' IN TAPERS, 10' IN CURVE)
- VERTICAL PANELS (50' C-C SPACING, 20' IN TAPERS, 10' IN CURVE)
- EXISTING PAVEMENT MARKING
- PAVEMENT MARKING PLACED IN PREVIOUS STAGE
- PROPOSED PAVEMENT MARKING (SEE PROPOSED PAVEMENT MARKING SHEETS)
- TYPE III BARRICADES
- PAVEMENT MARKING TAPE TYPE IV - LINE 4" (WHITE)

- PAVEMENT MARKING TAPE TYPE IV - LINE 4" (YELLOW) (DOUBLE YELLOW CENTERLINE)
- PAVEMENT MARKING TAPE TYPE IV - LINE 6" (WHITE) (2' DASH, 6' SKIP)
- PAVEMENT MARKING TAPE TYPE IV - LINE 24" (WHITE) (STOP LINE)
- PAVEMENT MARKING EPOXY - LINE 4" (WHITE)
- PAVEMENT MARKING EPOXY - LINE 4" (YELLOW)
- PAVEMENT MARKING TAPE EPOXY - LINE 24" (WHITE) (STOP LINE)

F.A.U RTE.	SECTION	COUNTY	TOTAL SHEETS	SHEET NO.
1577	23-00052-02-PV	KENDALL	437	136
CONTRACT NO. 87846				
ILLINOIS FED. AID PROJECT				

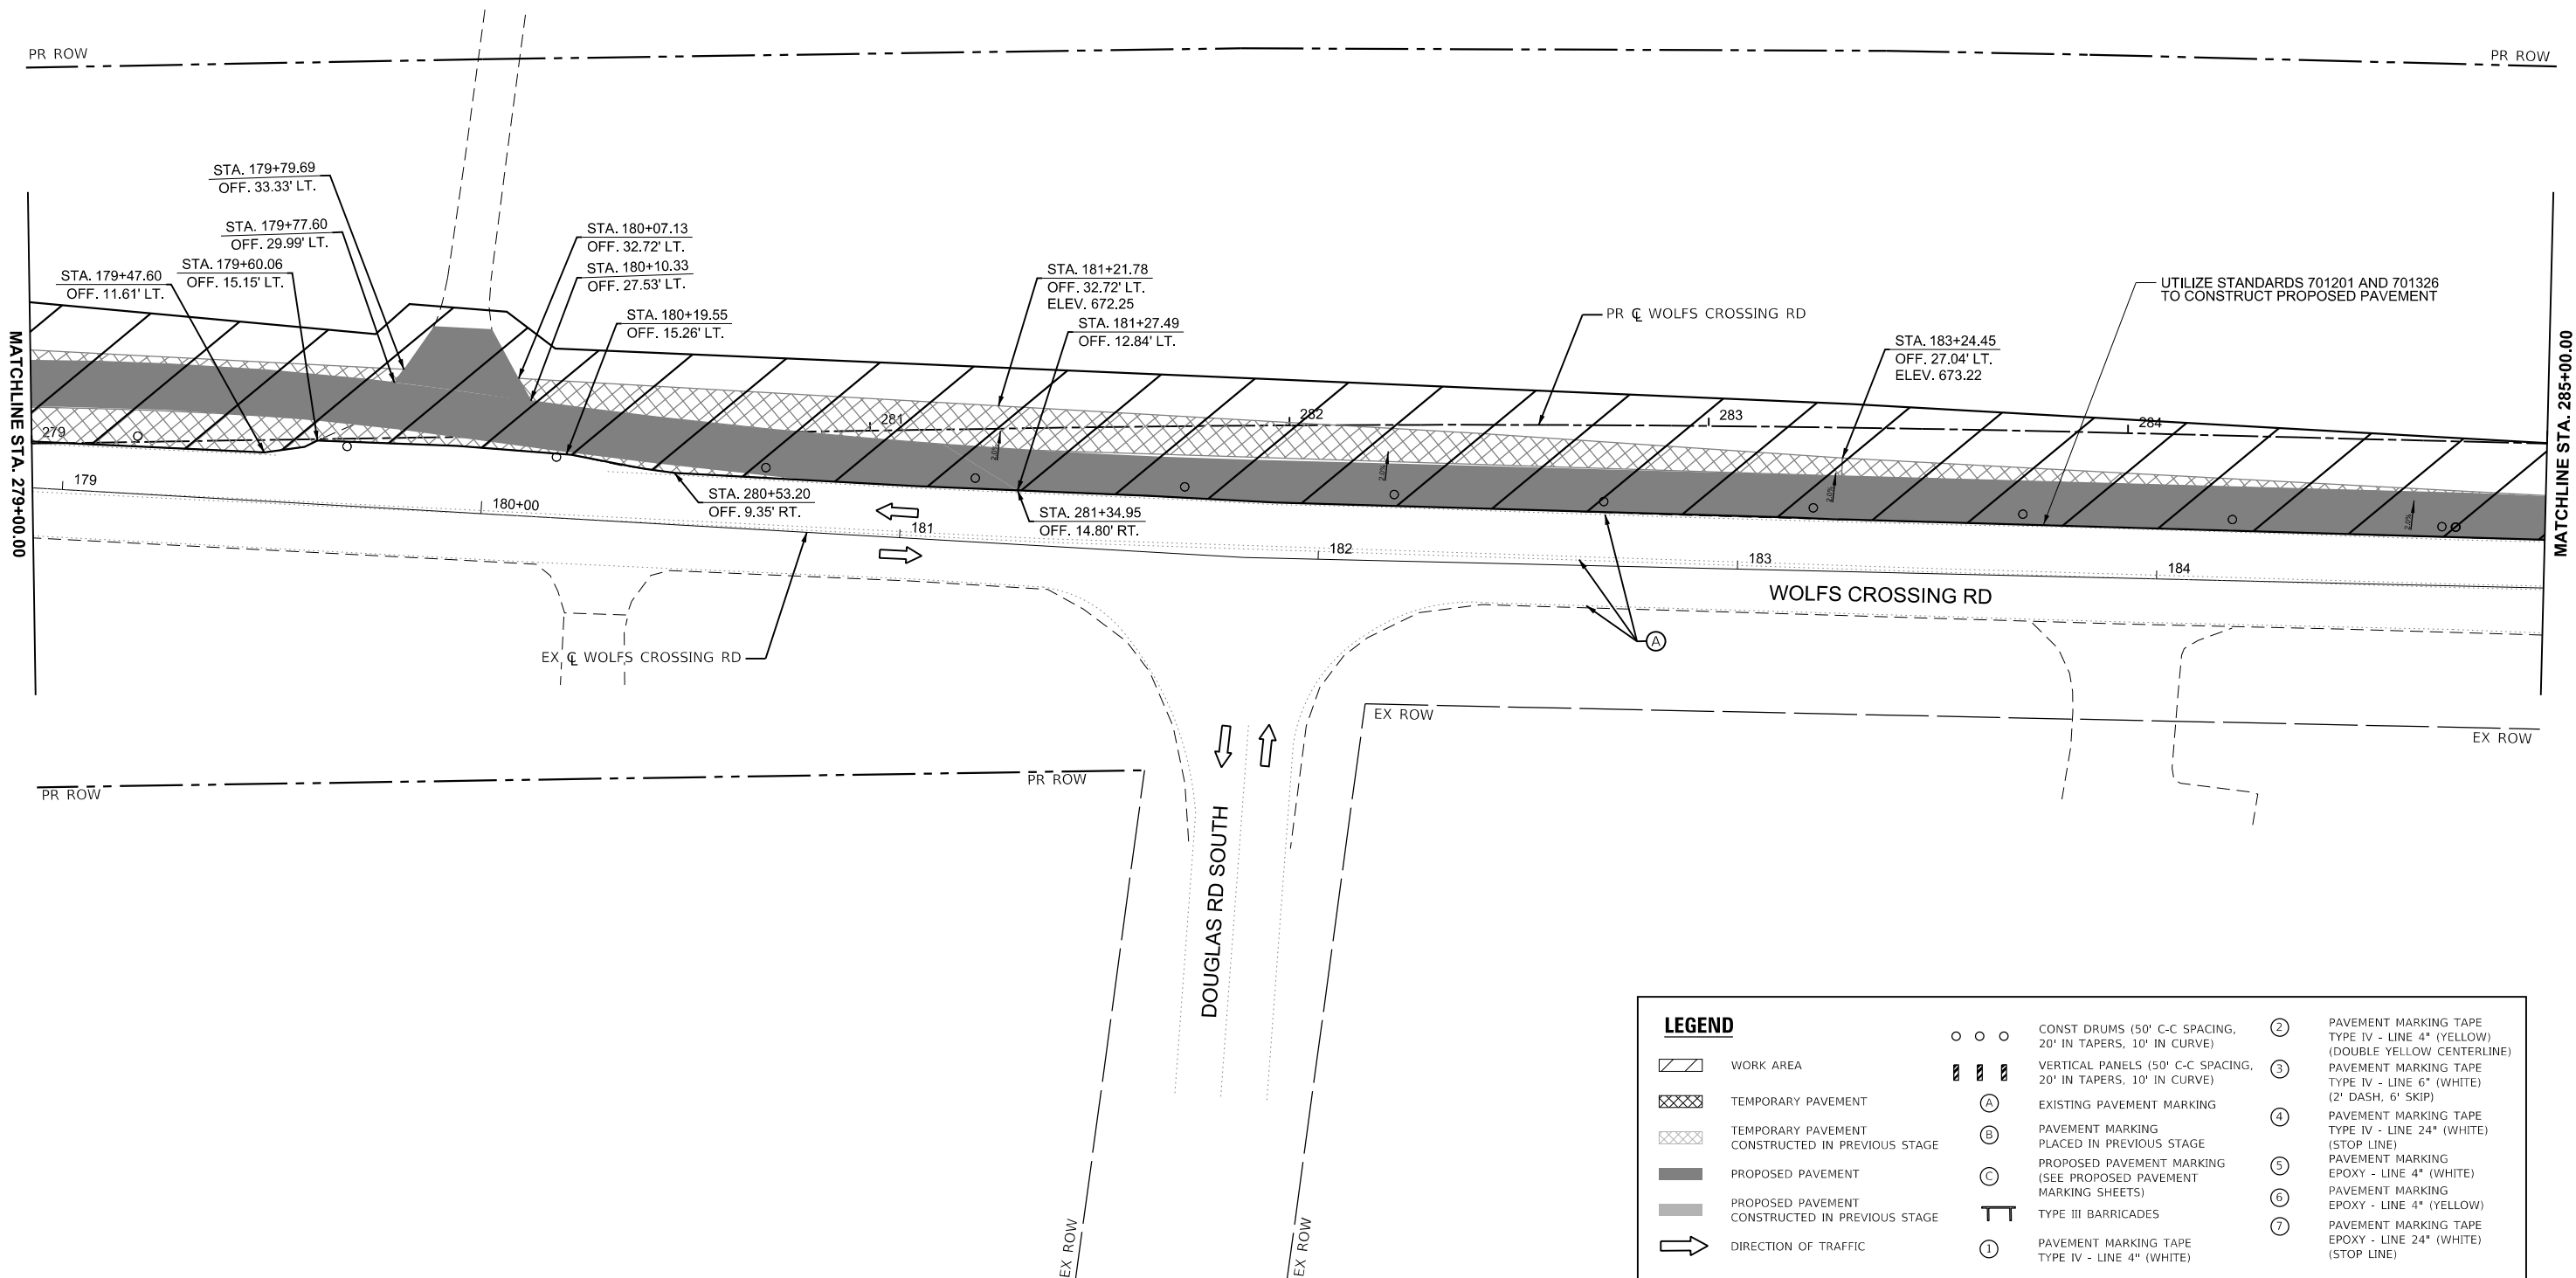

LEGEND			
	WORK AREA		CONST DRUMS (50' C-C SPACING, 20' IN TAPERS, 10' IN CURVE)
	TEMPORARY PAVEMENT		VERTICAL PANELS (50' C-C SPACING, 20' IN TAPERS, 10' IN CURVE)
	TEMPORARY PAVEMENT CONSTRUCTED IN PREVIOUS STAGE		EXISTING PAVEMENT MARKING
	PROPOSED PAVEMENT		PAVEMENT MARKING PLACED IN PREVIOUS STAGE
	PROPOSED PAVEMENT CONSTRUCTED IN PREVIOUS STAGE		PROPOSED PAVEMENT MARKING (SEE PROPOSED PAVEMENT MARKING SHEETS)
	DIRECTION OF TRAFFIC		TYPE III BARRICADES
			PAVEMENT MARKING TAPE TYPE IV - LINE 4" (WHITE)
			PAVEMENT MARKING TAPE TYPE IV - LINE 4" (YELLOW) (DOUBLE YELLOW CENTERLINE)
			PAVEMENT MARKING TAPE TYPE IV - LINE 6" (WHITE) (2' DASH, 6' SKIP)
			PAVEMENT MARKING TAPE TYPE IV - LINE 24" (WHITE) (STOP LINE)
			PAVEMENT MARKING EPOXY - LINE 4" (WHITE)
			PAVEMENT MARKING EPOXY - LINE 4" (YELLOW)
			PAVEMENT MARKING TAPE EPOXY - LINE 24" (WHITE) (STOP LINE)

MODEL: WolfCrossing - MOT PRESTAGE PLAN 8 (Sheet)
FILE NAME: c:\pwworkdir\benesch_projects\projects\181962\181962-D387446-Shh-MOT-PreStage.dgn



USER NAME	= tblank	DESIGNED -	N.REYNOLDS	REVISED -	
DRAWN	= N.REYNOLDS	CHECKED -	J.MAJEWSKI	REVISED -	
PLOT SCALE	= \$SCALE\$	DATE	= 07/04/2025	REVISED -	
PLOT DATE	= 3/25/2025				





Village of Oswego, IL
100 Parkers Mill
Oswego, IL 60543
630-554-3618

MAINTENANCE OF TRAFFIC
WOLFS CROSSING RD - PRESTAGE

SCALE: 1"=20' SHEET 15 OF 78 SHEETS STA. 279+00.00 TO STA. 285+00.00

F.A.U. RTE.	SECTION	COUNTY	TOTAL SHEETS	SHEET NO.
1577	23-00052-02-PV	KENDALL	437	137
CONTRACT NO. 87846				
ILLINOIS FED. AID PROJECT				

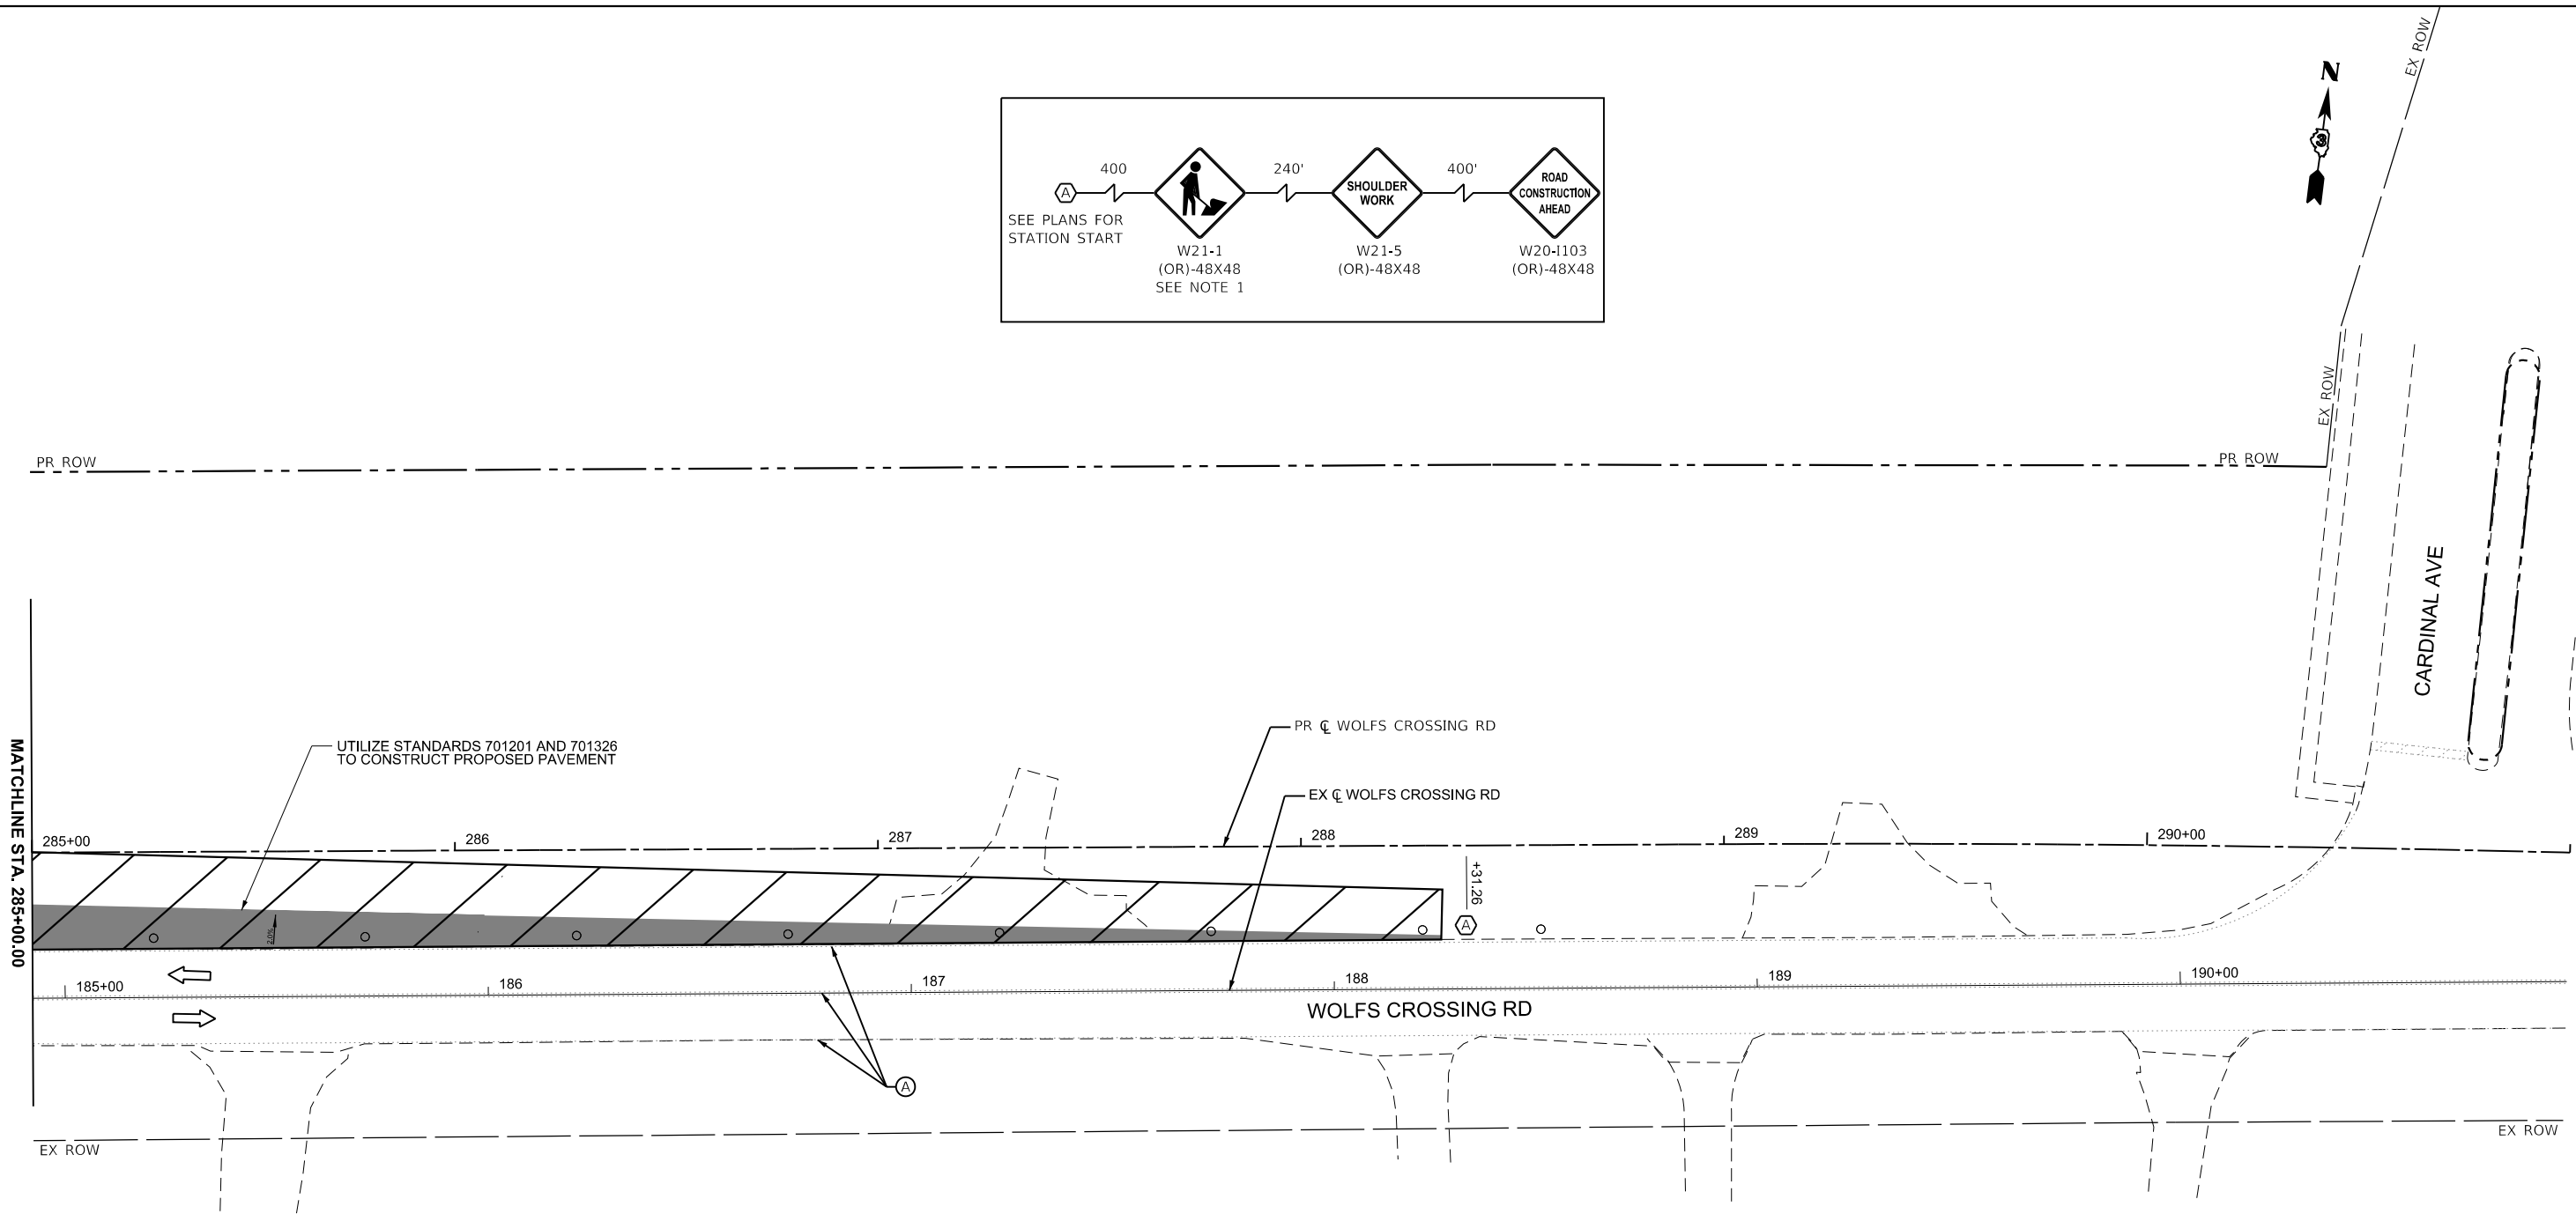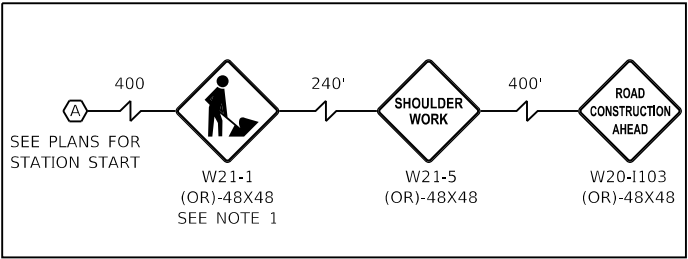

NOTES

1. W21-1 IS TO BE IN PLACE ONLY WHEN WORKERS ARE PRESENT

LEGEND			
	WORK AREA		CONST DRUMS (50' C-C SPACING, 20' IN TAPERS, 10' IN CURVE)
	TEMPORARY PAVEMENT		VERTICAL PANELS (50' C-C SPACING, 20' IN TAPERS, 10' IN CURVE)
	TEMPORARY PAVEMENT CONSTRUCTED IN PREVIOUS STAGE		EXISTING PAVEMENT MARKING
	PROPOSED PAVEMENT		PAVEMENT MARKING PLACED IN PREVIOUS STAGE
	PROPOSED PAVEMENT CONSTRUCTED IN PREVIOUS STAGE		PROPOSED PAVEMENT MARKING (SEE PROPOSED PAVEMENT MARKING SHEETS)
	DIRECTION OF TRAFFIC		TYPE III BARRICADES
			PAVEMENT MARKING TAPE TYPE IV - LINE 4" (WHITE)
			PAVEMENT MARKING TAPE TYPE IV - LINE 24" (WHITE)



USER NAME	= tblank	DESIGNED	- N.REYNOLDS	REVISED	-
DRAWN	- N.REYNOLDS	DRAWN	- N.REYNOLDS	REVISED	-
PLOT SCALE	= \$SCALE\$	CHECKED	- J.MAJEWSKI	REVISED	-
PLOT DATE	= 3/20/2025	DATE	- 07/04/2025	REVISED	-





Village of Oswego, IL
100 Parkers Mill
Oswego, IL 60543
630-554-3618

MAINTENANCE OF TRAFFIC
WOLFS CROSSING RD - PRESTAGE

SCALE: 1"=20' SHEET 16 OF 78 SHEETS STA. 285+00.00 TO STA. 291+00.00

F.A.U. RTE.	SECTION	COUNTY	TOTAL SHEETS	SHEET NO.
1577	23-00052-02-PV	KENDALL	437	138
CONTRACT NO. 87846				
ILLINOIS FED. AID PROJECT				

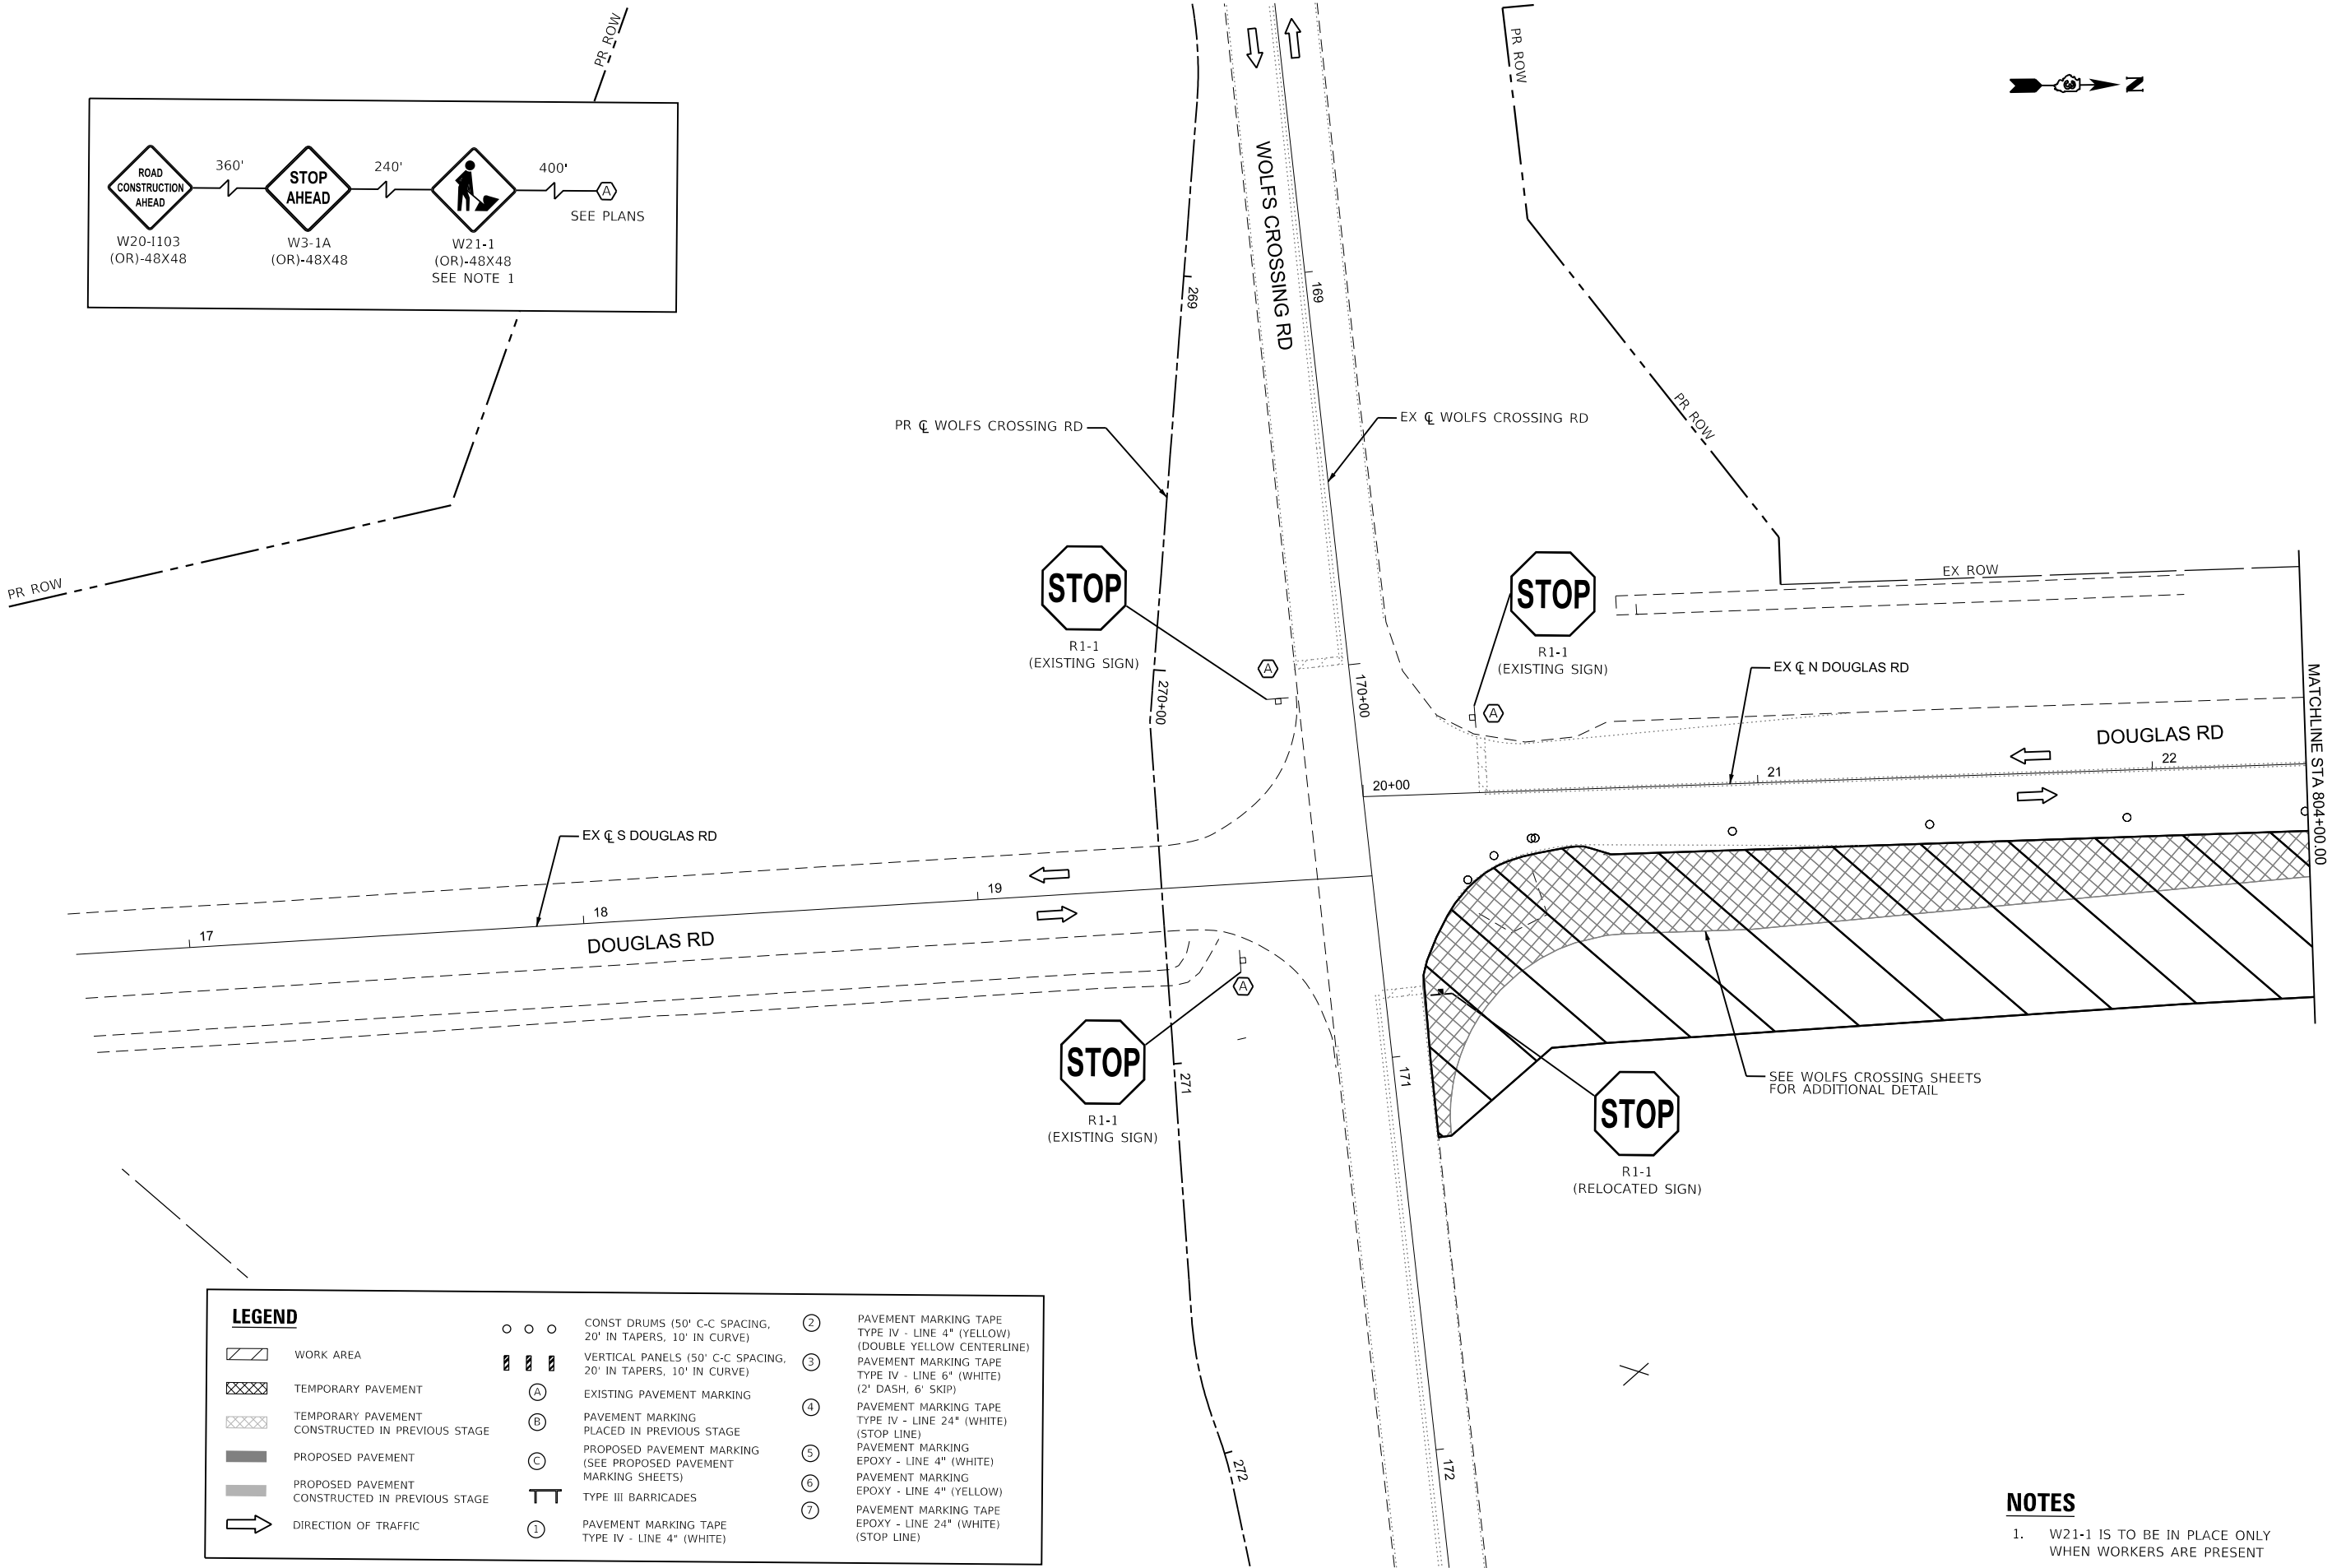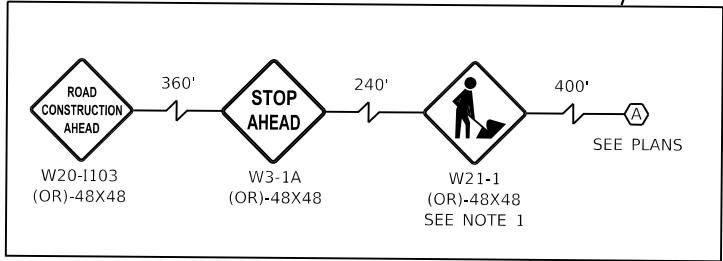

LEGEND

	WORK AREA		CONST DRUMS (50' C-C SPACING, 20' IN TAPERS, 10' IN CURVE)		PAVEMENT MARKING TAPE TYPE IV - LINE 4" (YELLOW) (DOUBLE YELLOW CENTERLINE)
	TEMPORARY PAVEMENT		VERTICAL PANELS (50' C-C SPACING, 20' IN TAPERS, 10' IN CURVE)		PAVEMENT MARKING TAPE TYPE IV - LINE 6" (WHITE) (2" DASH, 6' SKIP)
	TEMPORARY PAVEMENT CONSTRUCTED IN PREVIOUS STAGE		EXISTING PAVEMENT MARKING		PAVEMENT MARKING TAPE TYPE IV - LINE 24" (WHITE) (STOP LINE)
	PROPOSED PAVEMENT		PAVEMENT MARKING PLACED IN PREVIOUS STAGE		PAVEMENT MARKING EPOXY - LINE 4" (WHITE)
	PROPOSED PAVEMENT CONSTRUCTED IN PREVIOUS STAGE		PROPOSED PAVEMENT MARKING (SEE PROPOSED PAVEMENT MARKING SHEETS)		PAVEMENT MARKING EPOXY - LINE 4" (YELLOW)
	DIRECTION OF TRAFFIC		TYPE III BARRICADES		PAVEMENT MARKING TAPE EPOXY - LINE 24" (WHITE) (STOP LINE)
			PAVEMENT MARKING TAPE TYPE IV - LINE 4" (WHITE)		

NOTES

- W21-1 IS TO BE IN PLACE ONLY WHEN WORKERS ARE PRESENT

MODEL: Douglas - MOT Plan 2 (Sheet)
FILE NAME: c:\paword\benesch_projects\projects\181962\0387446-Shh-MOT-DG-PreStage.dgn



USER NAME	= tblank
PLOT SCALE	= \$\$CALE\$
PLOT DATE	= 3/25/2025

DESIGNED	- N.REYNOLDS
DRAWN	- N.REYNOLDS
CHECKED	- J.MAJEWSKI
DATE	- 07/04/2025

REVISED	-
REVISED	-
REVISED	-
REVISED	-



Village of Oswego, IL
100 Parkers Mill
Oswego, IL 60543
630-554-3618

**MAINTENANCE OF TRAFFIC
DOUGLAS RD - PRESTAGE**

SCALE: 1"=20' SHEET 17 OF 78 SHEETS STA. 804+00.00 TO STA. 753+00.00 R2

F.A.U. RTE.	SECTION	COUNTY	TOTAL SHEETS	SHEET NO.
1577	23-00052-02-PV	KENDALL	437	139
CONTRACT NO. 87846				
ILLINOIS FED. AID PROJECT				

MODEL: Douglas - MOT Plan 3 (Sheet)
FILE NAME: c:\paword\benesch_projects\projects\181962\0387446-Shh-MOT-DG-PreStage.dgn



Altred Benesch & Company
35 W Wacker Drive, Suite 3300
Chicago, Illinois 60601
312-565-0450 Job No. 10585.01

USER NAME	=	afaulkner
DESIGNED	-	N.REYNOLDS
DRAWN	-	N.REYNOLDS
PLOT SCALE	=	\$\$CALE\$
CHECKED	-	J.MAJEWSKI
DATE	-	07/04/2025
PLOT DATE	=	3/18/2025
REVIS	-	

DESIGNED	-	N.REYNOLDS	REVISED	-
DRAWN	-	N.REYNOLDS	REVISED	-
CHECKED	-	J.MAJEWSKI	REVISED	-
DATE	-	07/04/2025	REVISED	-



Village of Oswego, IL
100 Parkers Mill
Oswego, Illinois 60543
630-554-3618

MAINTENANCE OF TRAFFIC
DOUGLAS RD - PRESTAGE

SCALE: 1"=20'	SHEET 18	OF 78	SHEETS	STA. 753+00.00 R2	TO STA. 759+00.00 R2
---------------	----------	-------	--------	-------------------	----------------------

LEGEND

 WORK AREA

 TEMPORARY PAVEMENT

 TEMPORARY PAVEMENT
CONSTRUCTED IN PREVIOUS STAGE

 PROPOSED PAVEMENT

 PROPOSED PAVEMENT
CONSTRUCTED IN PREVIOUS STAGE

 DIRECTION OF TRAFFIC

 CONST DRUMS (50' C-C SPACING,
20' IN TAPERS, 10' IN CURVE)

 VERTICAL PANELS (50' C-C SPACING,
20' IN TAPERS, 10' IN CURVE)

 EXISTING PAVEMENT MARKING

 PAVEMENT MARKING
PLACED IN PREVIOUS STAGE

 PROPOSED PAVEMENT MARKING
(SEE PROPOSED PAVEMENT
MARKING SHEETS)

 TYPE III BARRICADES

 PAVEMENT MARKING TAPE
TYPE IV - LINE 4" (WHITE)

 PAVEMENT MARKING TAPE
TYPE IV - LINE 4" (YELLOW)
(DOUBLE YELLOW CENTERLINE)

 PAVEMENT MARKING TAPE
TYPE IV - LINE 6" (WHITE)
(2' DASH, 6' SKIP)




 PAVEMENT MARKING TAPE
TYPE IV - LINE 24" (WHITE)
(STOP LINE)

 PAVEMENT MARKING
EPOXY - LINE 4" (WHITE)

 PAVEMENT MARKING
EPOXY - LINE 4" (YELLOW)

 PAVEMENT MARKING TAPE
EPOXY - LINE 24" (WHITE)
(STOP LINE)

F.A.U RTE.	SECTION	COUNTY	TOTAL SHEETS	SHEET NO.
1577	23-00052-02-PV	KENDALL	437	140
CONTRACT NO. 87846				
		ILLINOIS	FED. AID PROJECT	

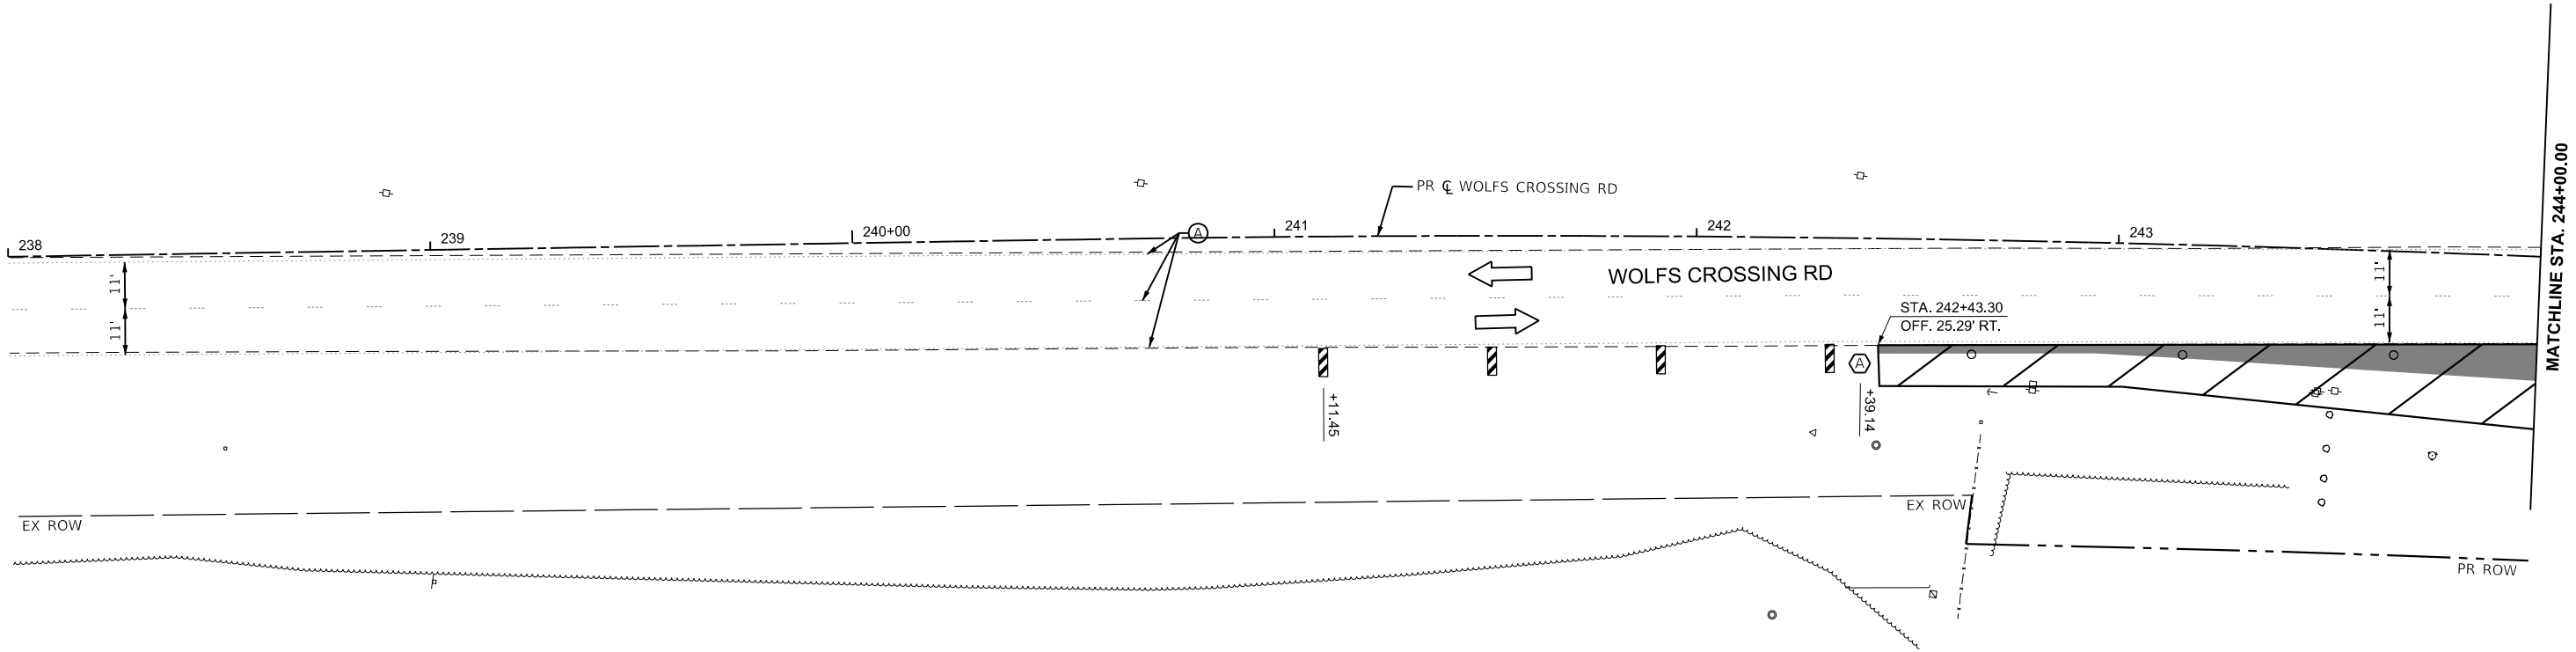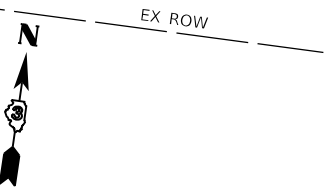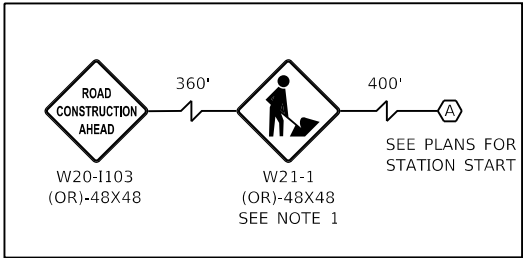

NOTES

- W21-1 IS TO BE IN PLACE ONLY WHEN WORKERS ARE PRESENT

LEGEND			
	WORK AREA		CONST DRUMS (50' C-C SPACING, 20' IN TAPERS, 10' IN CURVE)
	TEMPORARY PAVEMENT		VERTICAL PANELS (50' C-C SPACING, 20' IN TAPERS, 10' IN CURVE)
	TEMPORARY PAVEMENT CONSTRUCTED IN PREVIOUS STAGE		EXISTING PAVEMENT MARKING
	PROPOSED PAVEMENT		PAVEMENT MARKING PLACED IN PREVIOUS STAGE
	PROPOSED PAVEMENT CONSTRUCTED IN PREVIOUS STAGE		PROPOSED PAVEMENT MARKING (SEE PROPOSED PAVEMENT MARKING SHEETS)
	DIRECTION OF TRAFFIC		TYPE III BARRICADES
			PAVEMENT MARKING TAPE TYPE IV - LINE 4\"/>



USER NAME	= tblank	DESIGNED	- N.REYNOLDS	REVISED	-
		DRAWN	- N.REYNOLDS	REVISED	-
PLOT SCALE	= \$\$CALE\$	CHECKED	- J.MAJEWSKI	REVISED	-
PLOT DATE	= 3/20/2025	DATE	- 07/04/2025	REVISED	-




Village of Oswego, IL
100 Parkers Mill
Oswego, Illinois 60543
630-554-3618

MAINTENANCE OF TRAFFIC
WOLFS CROSSING RD - STAGE 1A

SCALE: 1"=20' SHEET 19 OF 78 SHEETS STA. 238+00.00 TO STA. 244+00.00

F.A.U RTE.	SECTION	COUNTY	TOTAL SHEETS	SHEET NO.
1577	23-00052-02-PV	KENDALL	437	141
CONTRACT NO. 87846				
ILLINOIS FED. AID PROJECT				

MODEL: WolfCrossing - MOT ST 1A PLAN 2 [Sheet]
FILE NAME: c:\pwworkdir\benesch_projects\projectss\0181962\0387446-Shh-H-MOT-Stage 1A.dgn

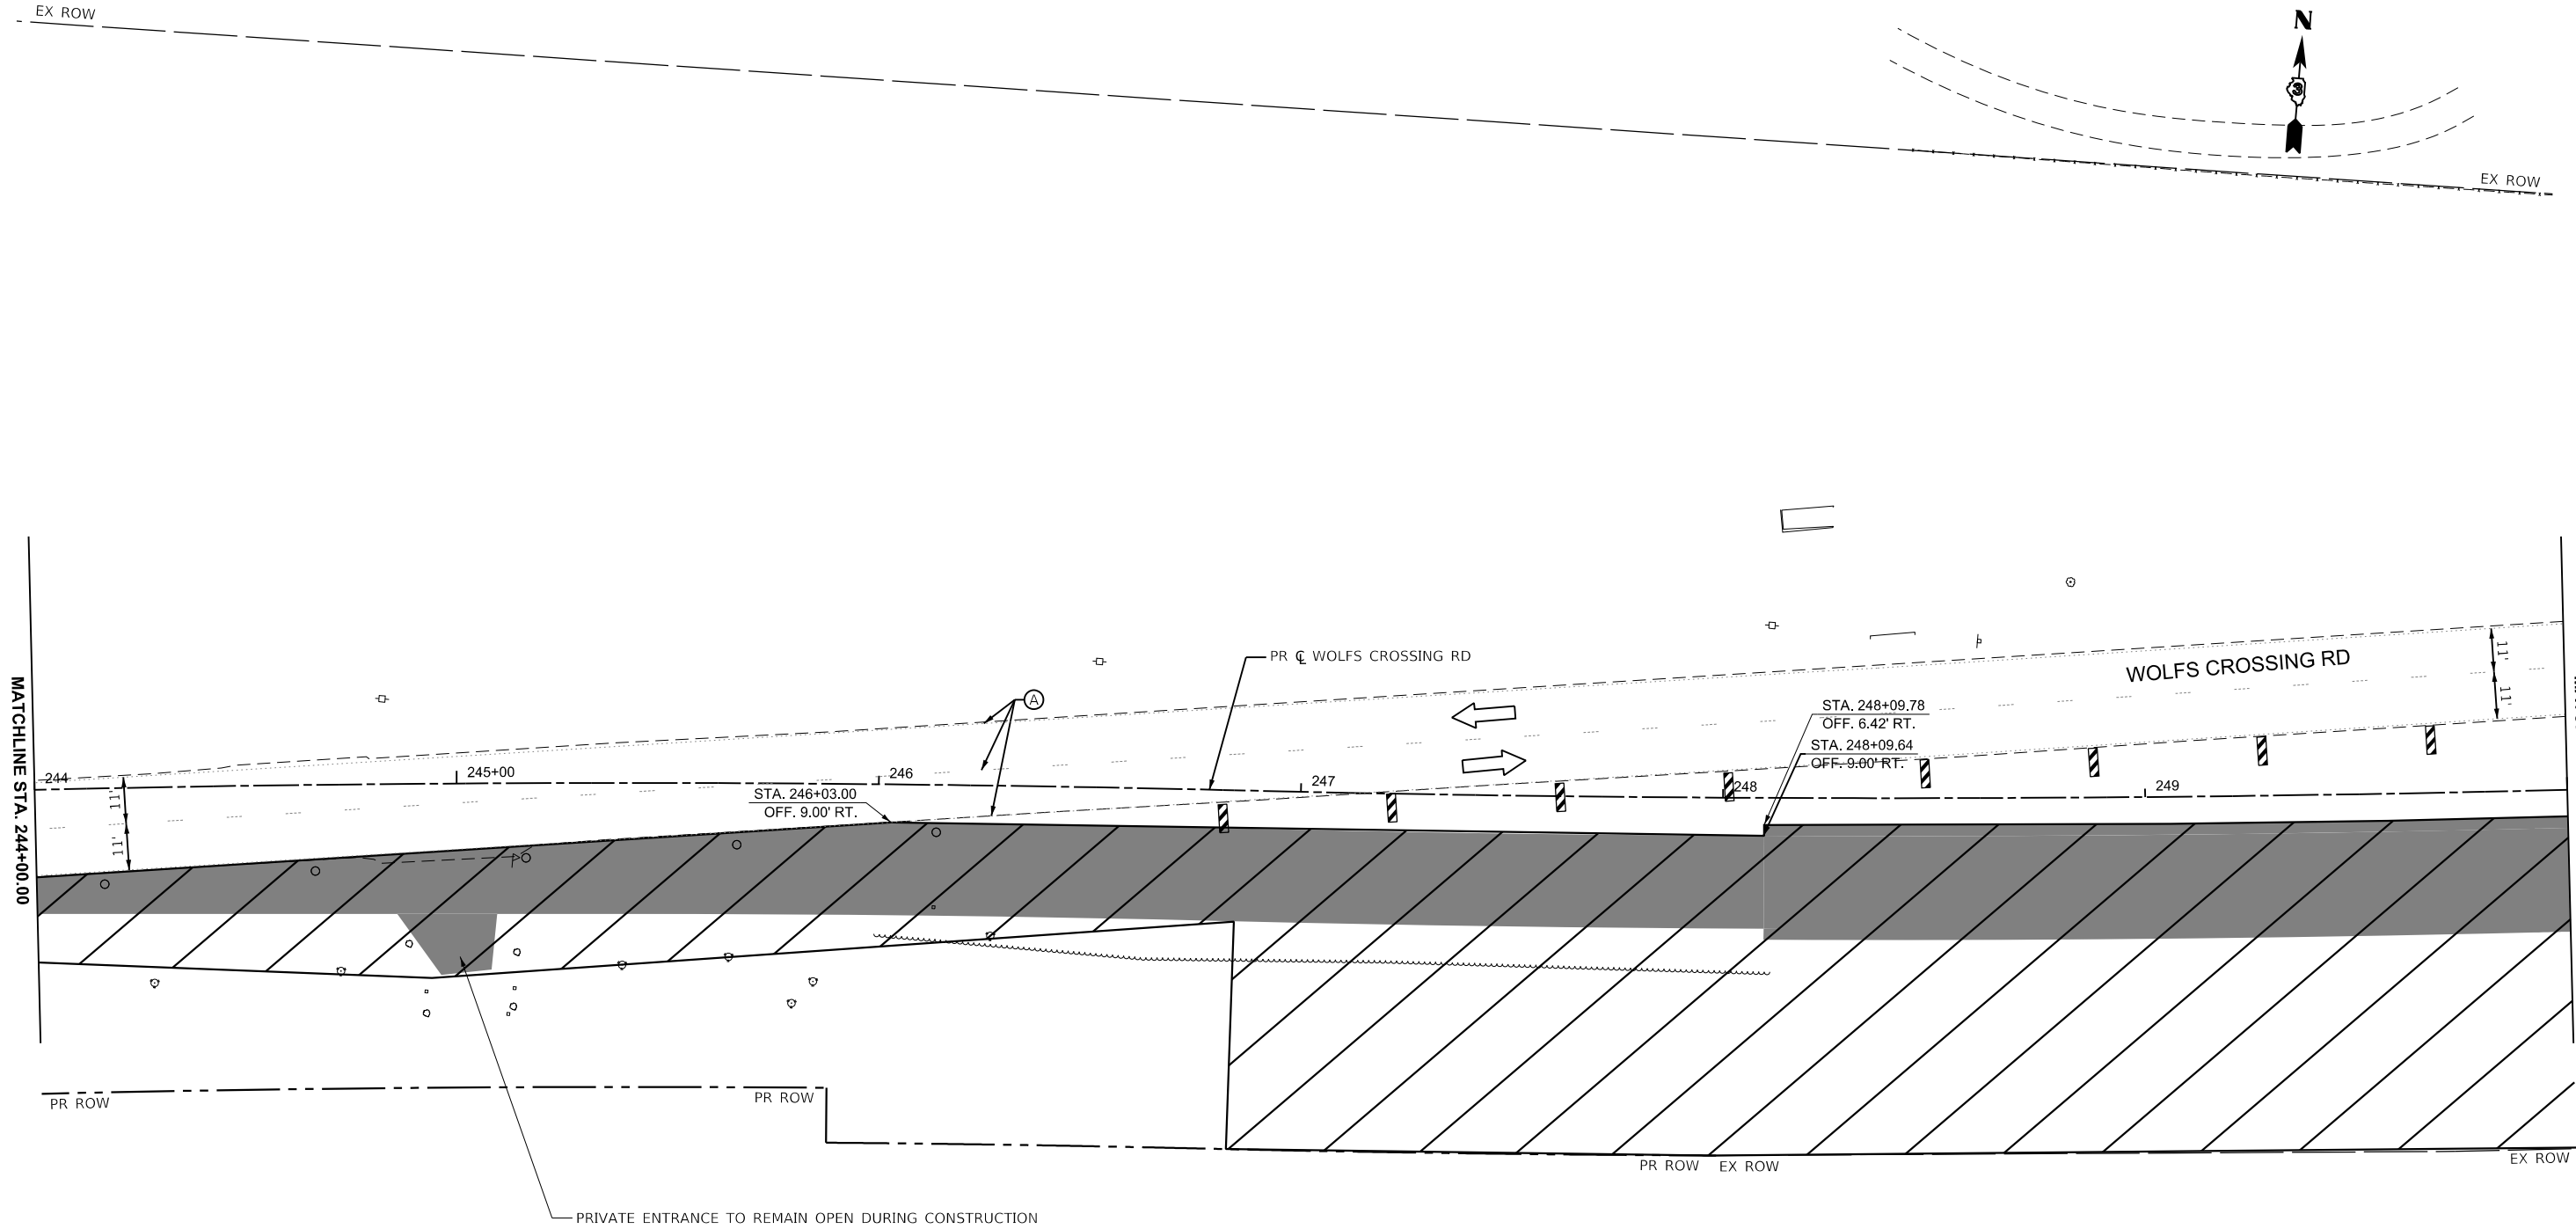

LEGEND			
	WORK AREA		CONST DRUMS (50' C-C SPACING, 20' IN TAPERS, 10' IN CURVE)
	TEMPORARY PAVEMENT		VERTICAL PANELS (50' C-C SPACING, 20' IN TAPERS, 10' IN CURVE)
	TEMPORARY PAVEMENT CONSTRUCTED IN PREVIOUS STAGE		EXISTING PAVEMENT MARKING
	PROPOSED PAVEMENT		PAVEMENT MARKING PLACED IN PREVIOUS STAGE
	PROPOSED PAVEMENT CONSTRUCTED IN PREVIOUS STAGE		PROPOSED PAVEMENT MARKING (SEE PROPOSED PAVEMENT MARKING SHEETS)
	DIRECTION OF TRAFFIC		TYPE III BARRICADES
			PAVEMENT MARKING TAPE TYPE IV - LINE 4" (WHITE)
			PAVEMENT MARKING TAPE TYPE IV - LINE 4" (YELLOW) (DOUBLE YELLOW CENTERLINE)
			PAVEMENT MARKING TAPE TYPE IV - LINE 6" (WHITE) (2' DASH, 6' SKIP)
			PAVEMENT MARKING TAPE TYPE IV - LINE 24" (WHITE) (STOP LINE)
			PAVEMENT MARKING EPOXY - LINE 4" (WHITE)
			PAVEMENT MARKING EPOXY - LINE 4" (YELLOW)
			PAVEMENT MARKING TAPE EPOXY - LINE 24" (WHITE) (STOP LINE)



USER NAME	= tblank	DESIGNED	- N.REYNOLDS	REVISED	-
DRAWN	- N.REYNOLDS	REVISIONS	-	REVISED	-
PLOT SCALE	= \$SCALE\$	CHECKED	- J.MAJEWSKI	REVISED	-
PLOT DATE	= 3/25/2025	DATE	- 07/04/2025	REVISED	-




Village of Oswego, IL
100 Parkers Mill
Oswego, Illinois 60543
630-554-3618

MAINTENANCE OF TRAFFIC
WOLFS CROSSING RD - STAGE 1A

SCALE: 1"=20' SHEET 20 OF 78 SHEETS STA. 244+00.00 TO STA. 250+00.00

F.A.U. RTE.	SECTION	COUNTY	TOTAL SHEETS	SHEET NO.
1577	23-00052-02-PV	KENDALL	437	142
CONTRACT NO. 87846				
ILLINOIS FED. AID PROJECT				

MODEL: WolfCrossing - MOT ST1A PLAN 3 [Sheet]
FILE NAME: c:\pwworkdir\benesch_projects\project\181962\0387846-Shh-MOT-Stage 1A.dgn

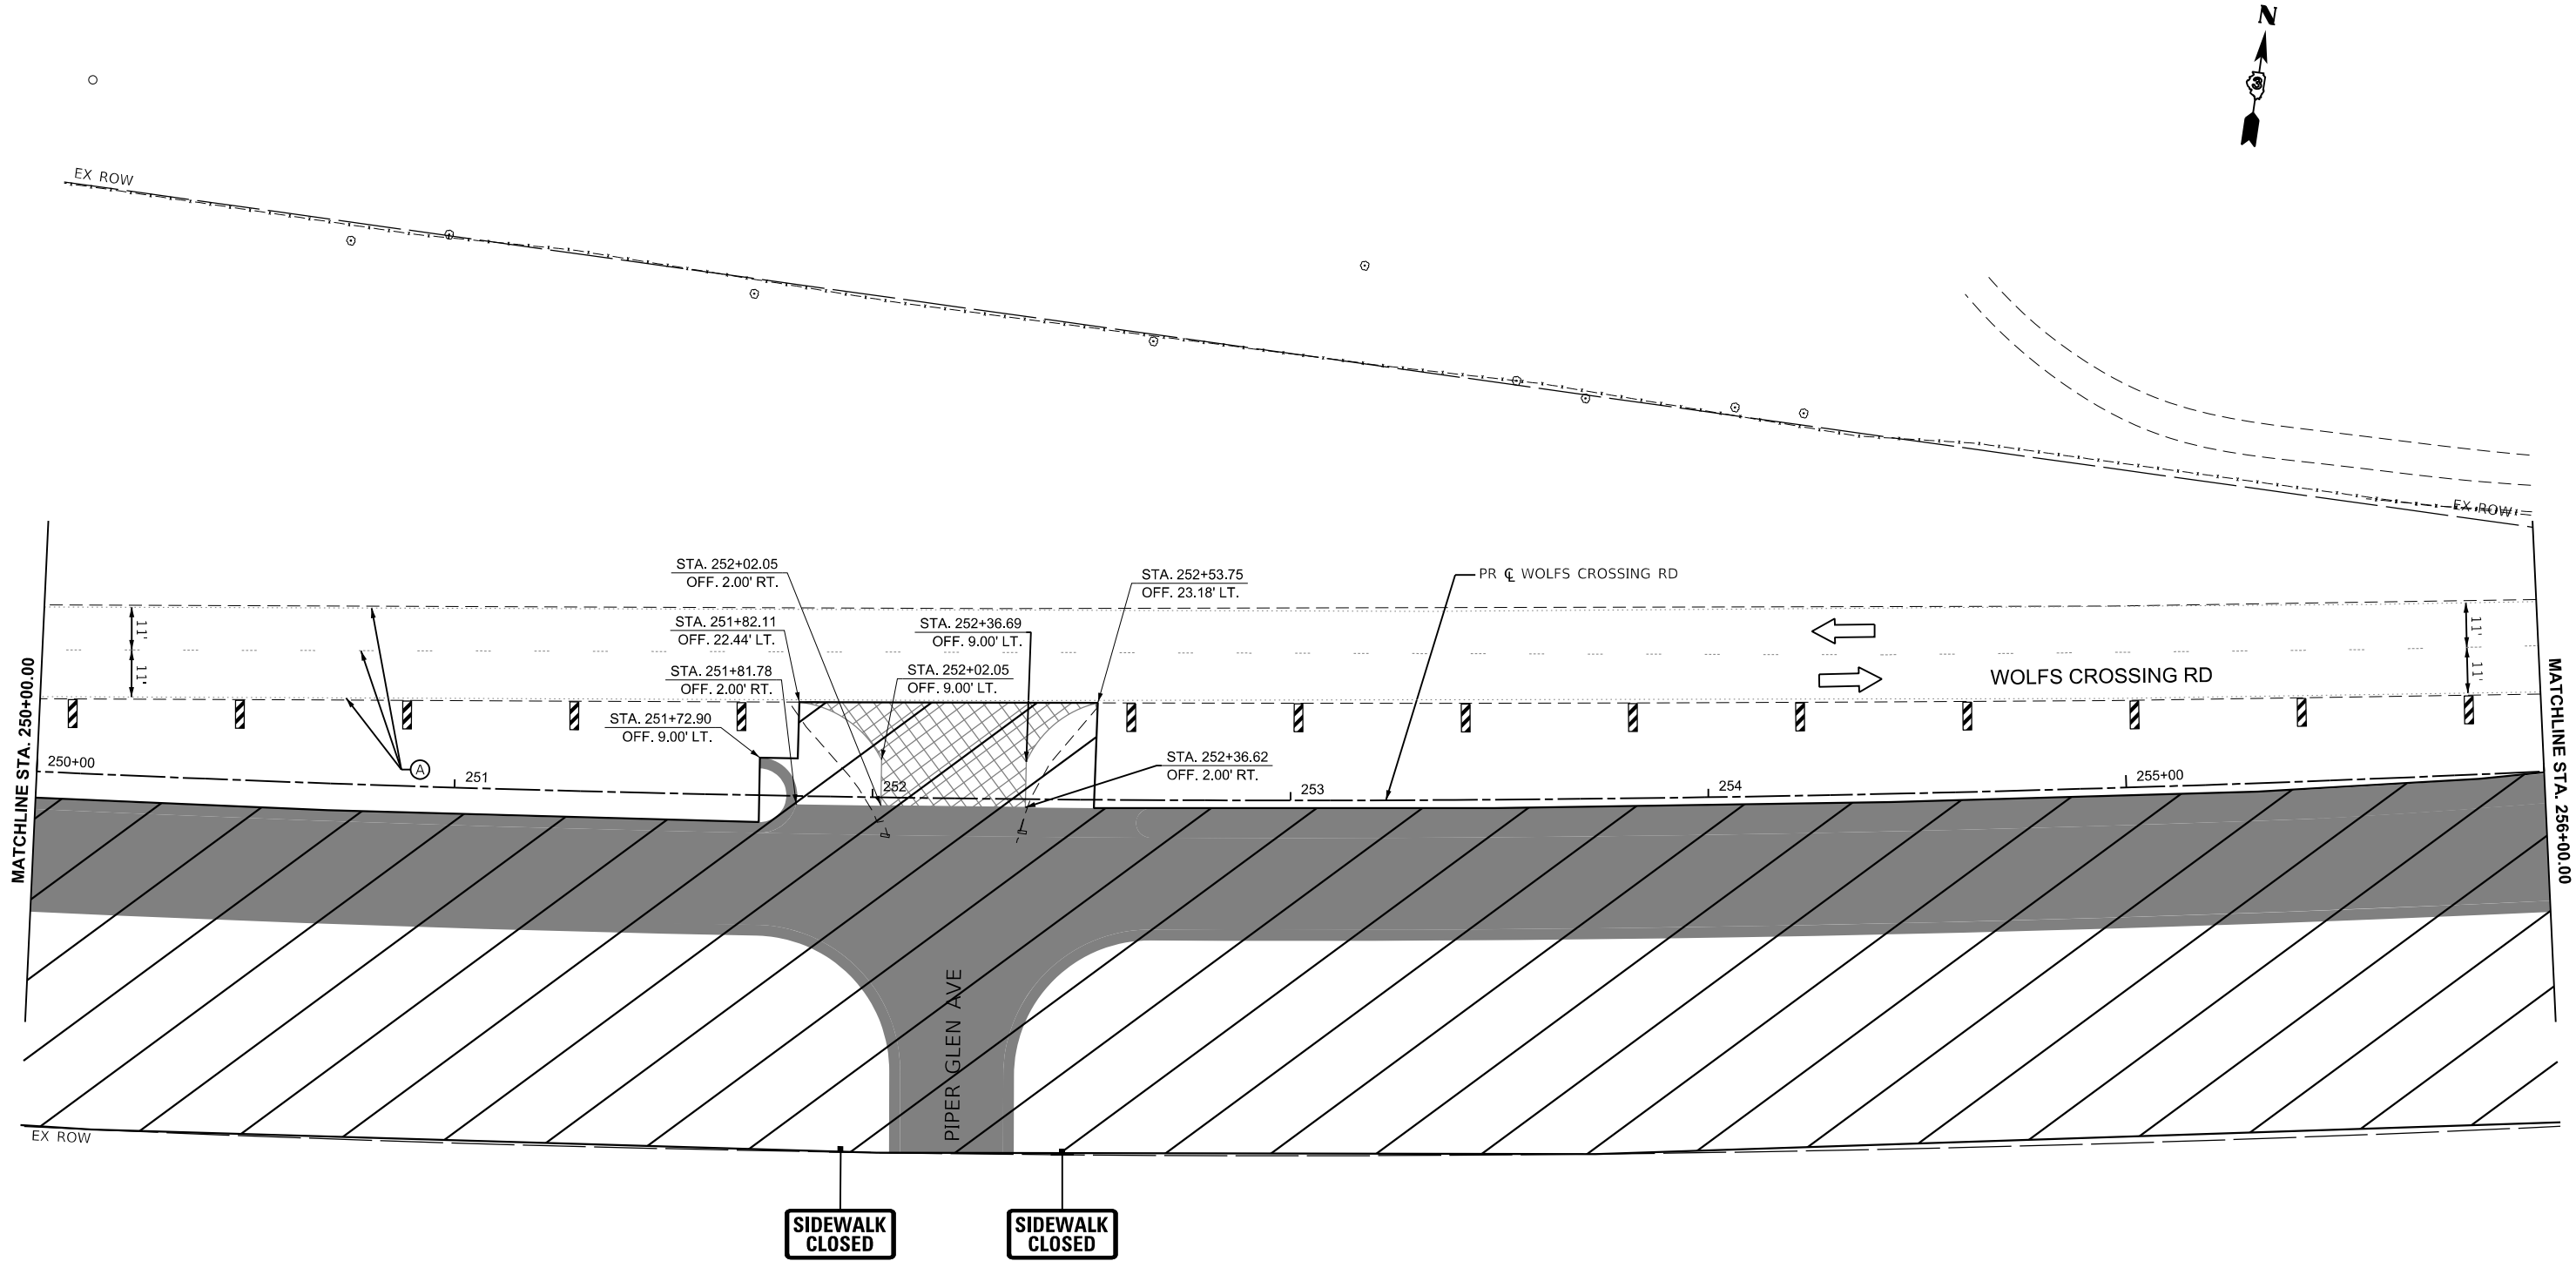

LEGEND			
	WORK AREA		CONST DRUMS (50' C-C SPACING, 20' IN TAPERS, 10' IN CURVE)
	TEMPORARY PAVEMENT		VERTICAL PANELS (50' C-C SPACING, 20' IN TAPERS, 10' IN CURVE)
	TEMPORARY PAVEMENT CONSTRUCTED IN PREVIOUS STAGE		EXISTING PAVEMENT MARKING
	PROPOSED PAVEMENT		PAVEMENT MARKING PLACED IN PREVIOUS STAGE
	PROPOSED PAVEMENT CONSTRUCTED IN PREVIOUS STAGE		PROPOSED PAVEMENT MARKING (SEE PROPOSED PAVEMENT MARKING SHEETS)
	DIRECTION OF TRAFFIC		TYPE III BARRICADES
			PAVEMENT MARKING TAPE TYPE IV - LINE 4* (WHITE)
			PAVEMENT MARKING TAPE TYPE IV - LINE 4* (YELLOW)
			PAVEMENT MARKING TAPE TYPE IV - LINE 6* (WHITE)
			PAVEMENT MARKING TAPE TYPE IV - LINE 24* (WHITE)
			PAVEMENT MARKING TAPE TYPE IV - LINE 24* (YELLOW)



USER NAME	= tblank	DESIGNED	- N.REYNOLDS	REVISED	-
DRAWN	- N.REYNOLDS	CHECKED	- J.MAJEWSKI	REVISED	-
PLOT SCALE	= \$SCALE\$	DATE	- 07/04/2025	REVISED	-
PLOT DATE	= 3/25/2025				




Village of Oswego, IL
100 Parkers Mill
Oswego, Illinois 60543
630-554-3618

MAINTENANCE OF TRAFFIC
WOLFS CROSSING RD - STAGE 1A

SCALE: 1"=20' SHEET 21 OF 78 SHEETS STA. 250+00.00 TO STA. 256+00.00

F.A.U. RTE.	SECTION	COUNTY	TOTAL SHEETS	SHEET NO.
1577	23-00052-02-PV	KENDALL	437	143
CONTRACT NO. 87846				
ILLINOIS FED. AID PROJECT				

MODEL: WolfCrossing - MOT ST1A PLAN 4 [Sheet]
FILE NAME: c:\pwworkdir\benesch_projects\projects\0181962\0387446-Shh-MOT-Stage 1A.dgn

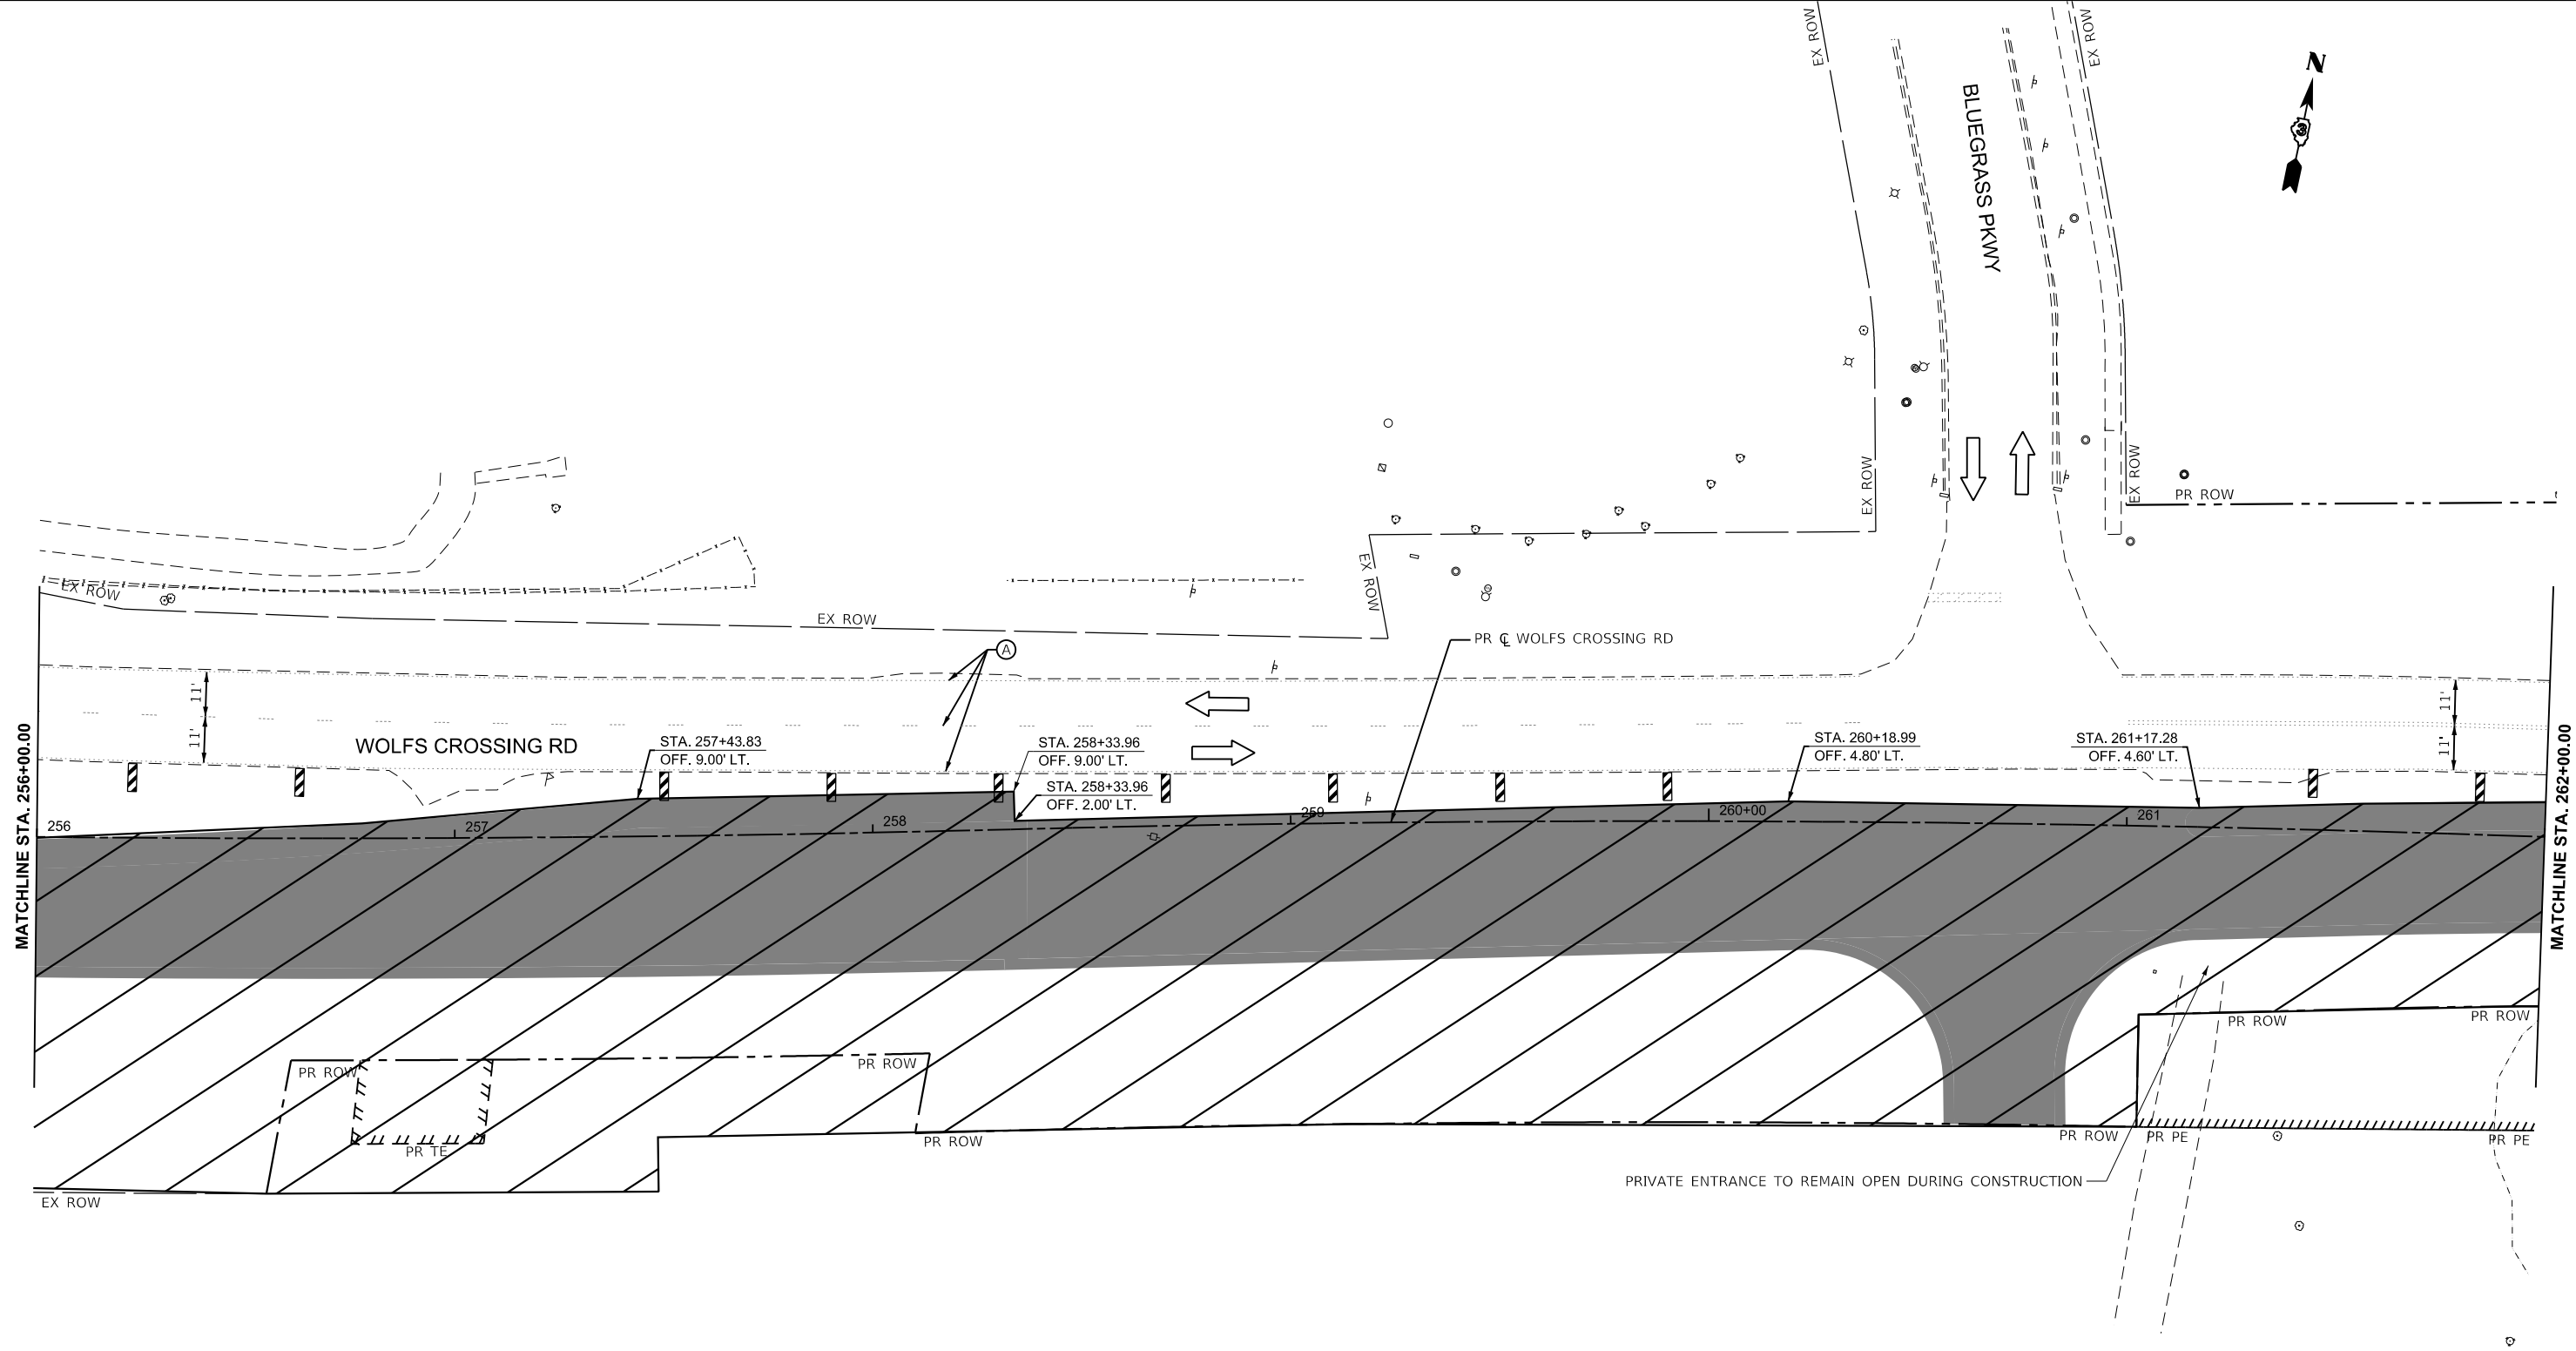

LEGEND			
	WORK AREA		CONST DRUMS (50' C-C SPACING, 20' IN TAPERS, 10' IN CURVE)
	TEMPORARY PAVEMENT		VERTICAL PANELS (50' C-C SPACING, 20' IN TAPERS, 10' IN CURVE)
	TEMPORARY PAVEMENT CONSTRUCTED IN PREVIOUS STAGE		EXISTING PAVEMENT MARKING
	PROPOSED PAVEMENT		PAVEMENT MARKING PLACED IN PREVIOUS STAGE
	PROPOSED PAVEMENT CONSTRUCTED IN PREVIOUS STAGE		PROPOSED PAVEMENT MARKING (SEE PROPOSED PAVEMENT MARKING SHEETS)
	DIRECTION OF TRAFFIC		TYPE III BARRICADES
			PAVEMENT MARKING TAPE TYPE IV - LINE 4\"/>



USER NAME	= tblank	DESIGNED	- N.REYNOLDS	REVISED	-
		DRAWN	- N.REYNOLDS	REVISED	-
PLOT SCALE	= \$\$SCALE\$	CHECKED	- J.MAJEWSKI	REVISED	-
PLOT DATE	= 3/25/2025	DATE	- 07/04/2025	REVISED	-




Village of Oswego, IL
100 Parkers Mill
Oswego, Illinois 60543
630-554-3618

MAINTENANCE OF TRAFFIC
WOLFS CROSSING RD - STAGE 1A

SCALE: 1"=20' SHEET 22 OF 78 SHEETS STA. 256+00.00 TO STA. 262+00.00

F.A.U RTE.	SECTION	COUNTY	TOTAL SHEETS	SHEET NO.
1577	23-00052-02-PV	KENDALL	437	144
CONTRACT NO. 87846				
ILLINOIS FED. AID PROJECT				

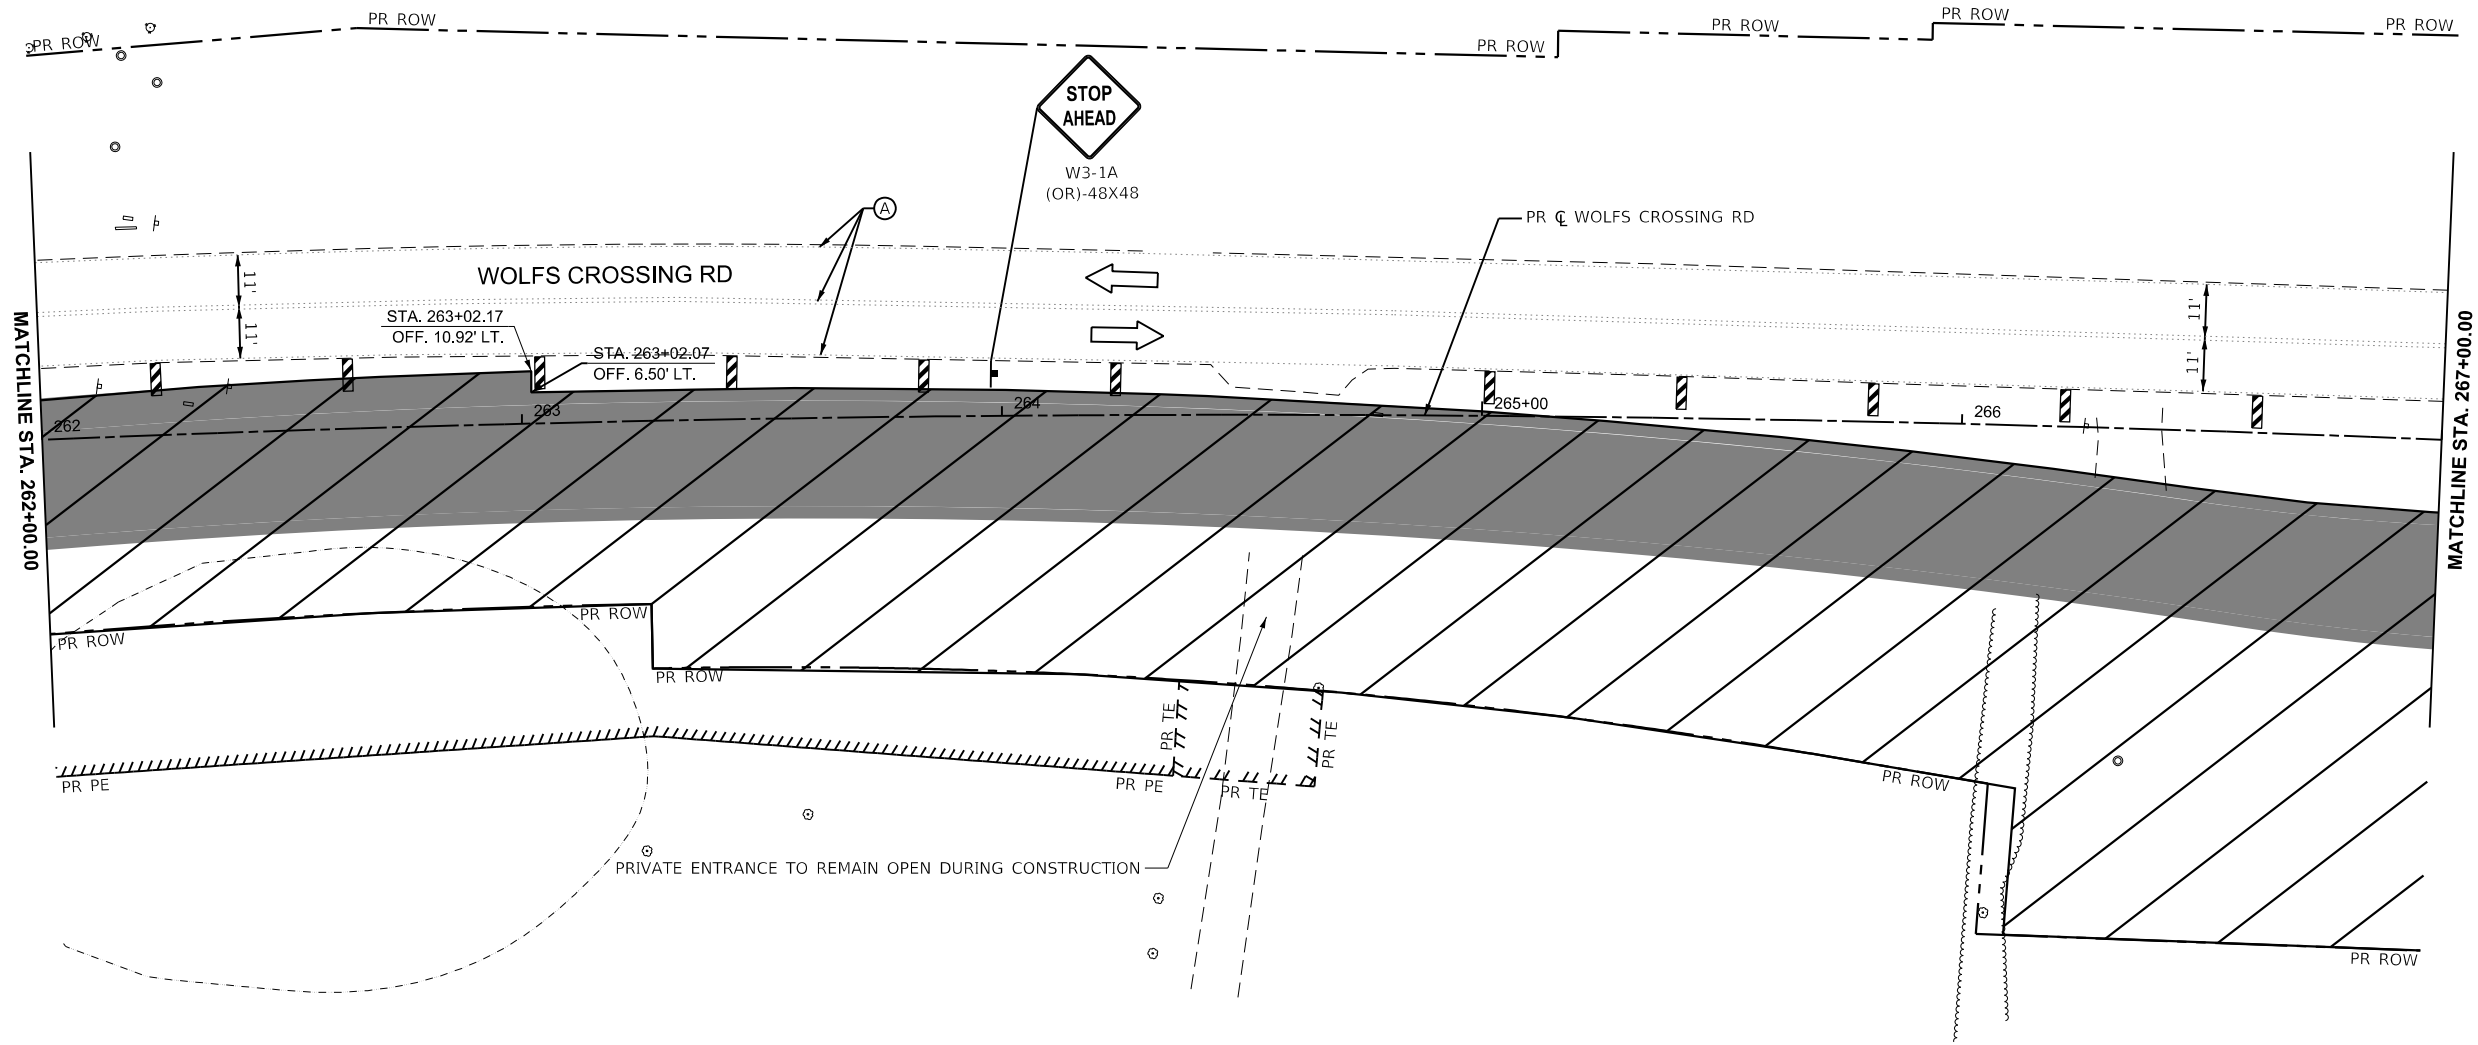

MODEL: WolfCrossing - MOT ST1A PLAN 5 (Sheet)
FILE NAME: c:\pwworkdir\benesch_projects\projects\181962\181962-D387446-Shd-MOT-Stage 1A.dgn

181962-D387446-Shd-MOT-Stage 1A.dgn



USER NAME	= tblank	DESIGNED	- N.REYNOLDS	REVISED	-
DRAWN	- N.REYNOLDS	REVISION	-	REVISION	-
PLOT SCALE	= \$SCALE\$	CHECKED	- J.MAJEWSKI	REVISION	-
PLOT DATE	= 3/25/2025	DATE	- 07/04/2025	REVISION	-





Village of Oswego, IL
100 Parkers Mill
Oswego, Illinois 60543
630-554-3618

MAINTENANCE OF TRAFFIC WOLFS CROSSING RD - STAGE 1A

SCALE: 1"=20' SHEET 23 OF 78 SHEETS STA. 262+00.00 TO STA. 267+00.00


F.A.U. RTE.	SECTION	COUNTY	TOTAL SHEETS	SHEET NO.
1577	23-00052-02-PV	KENDALL	437	145
CONTRACT NO. 87846				
ILLINOIS FED. AID PROJECT				

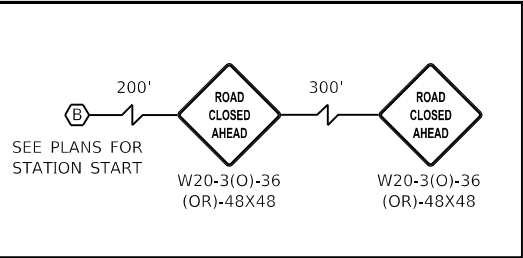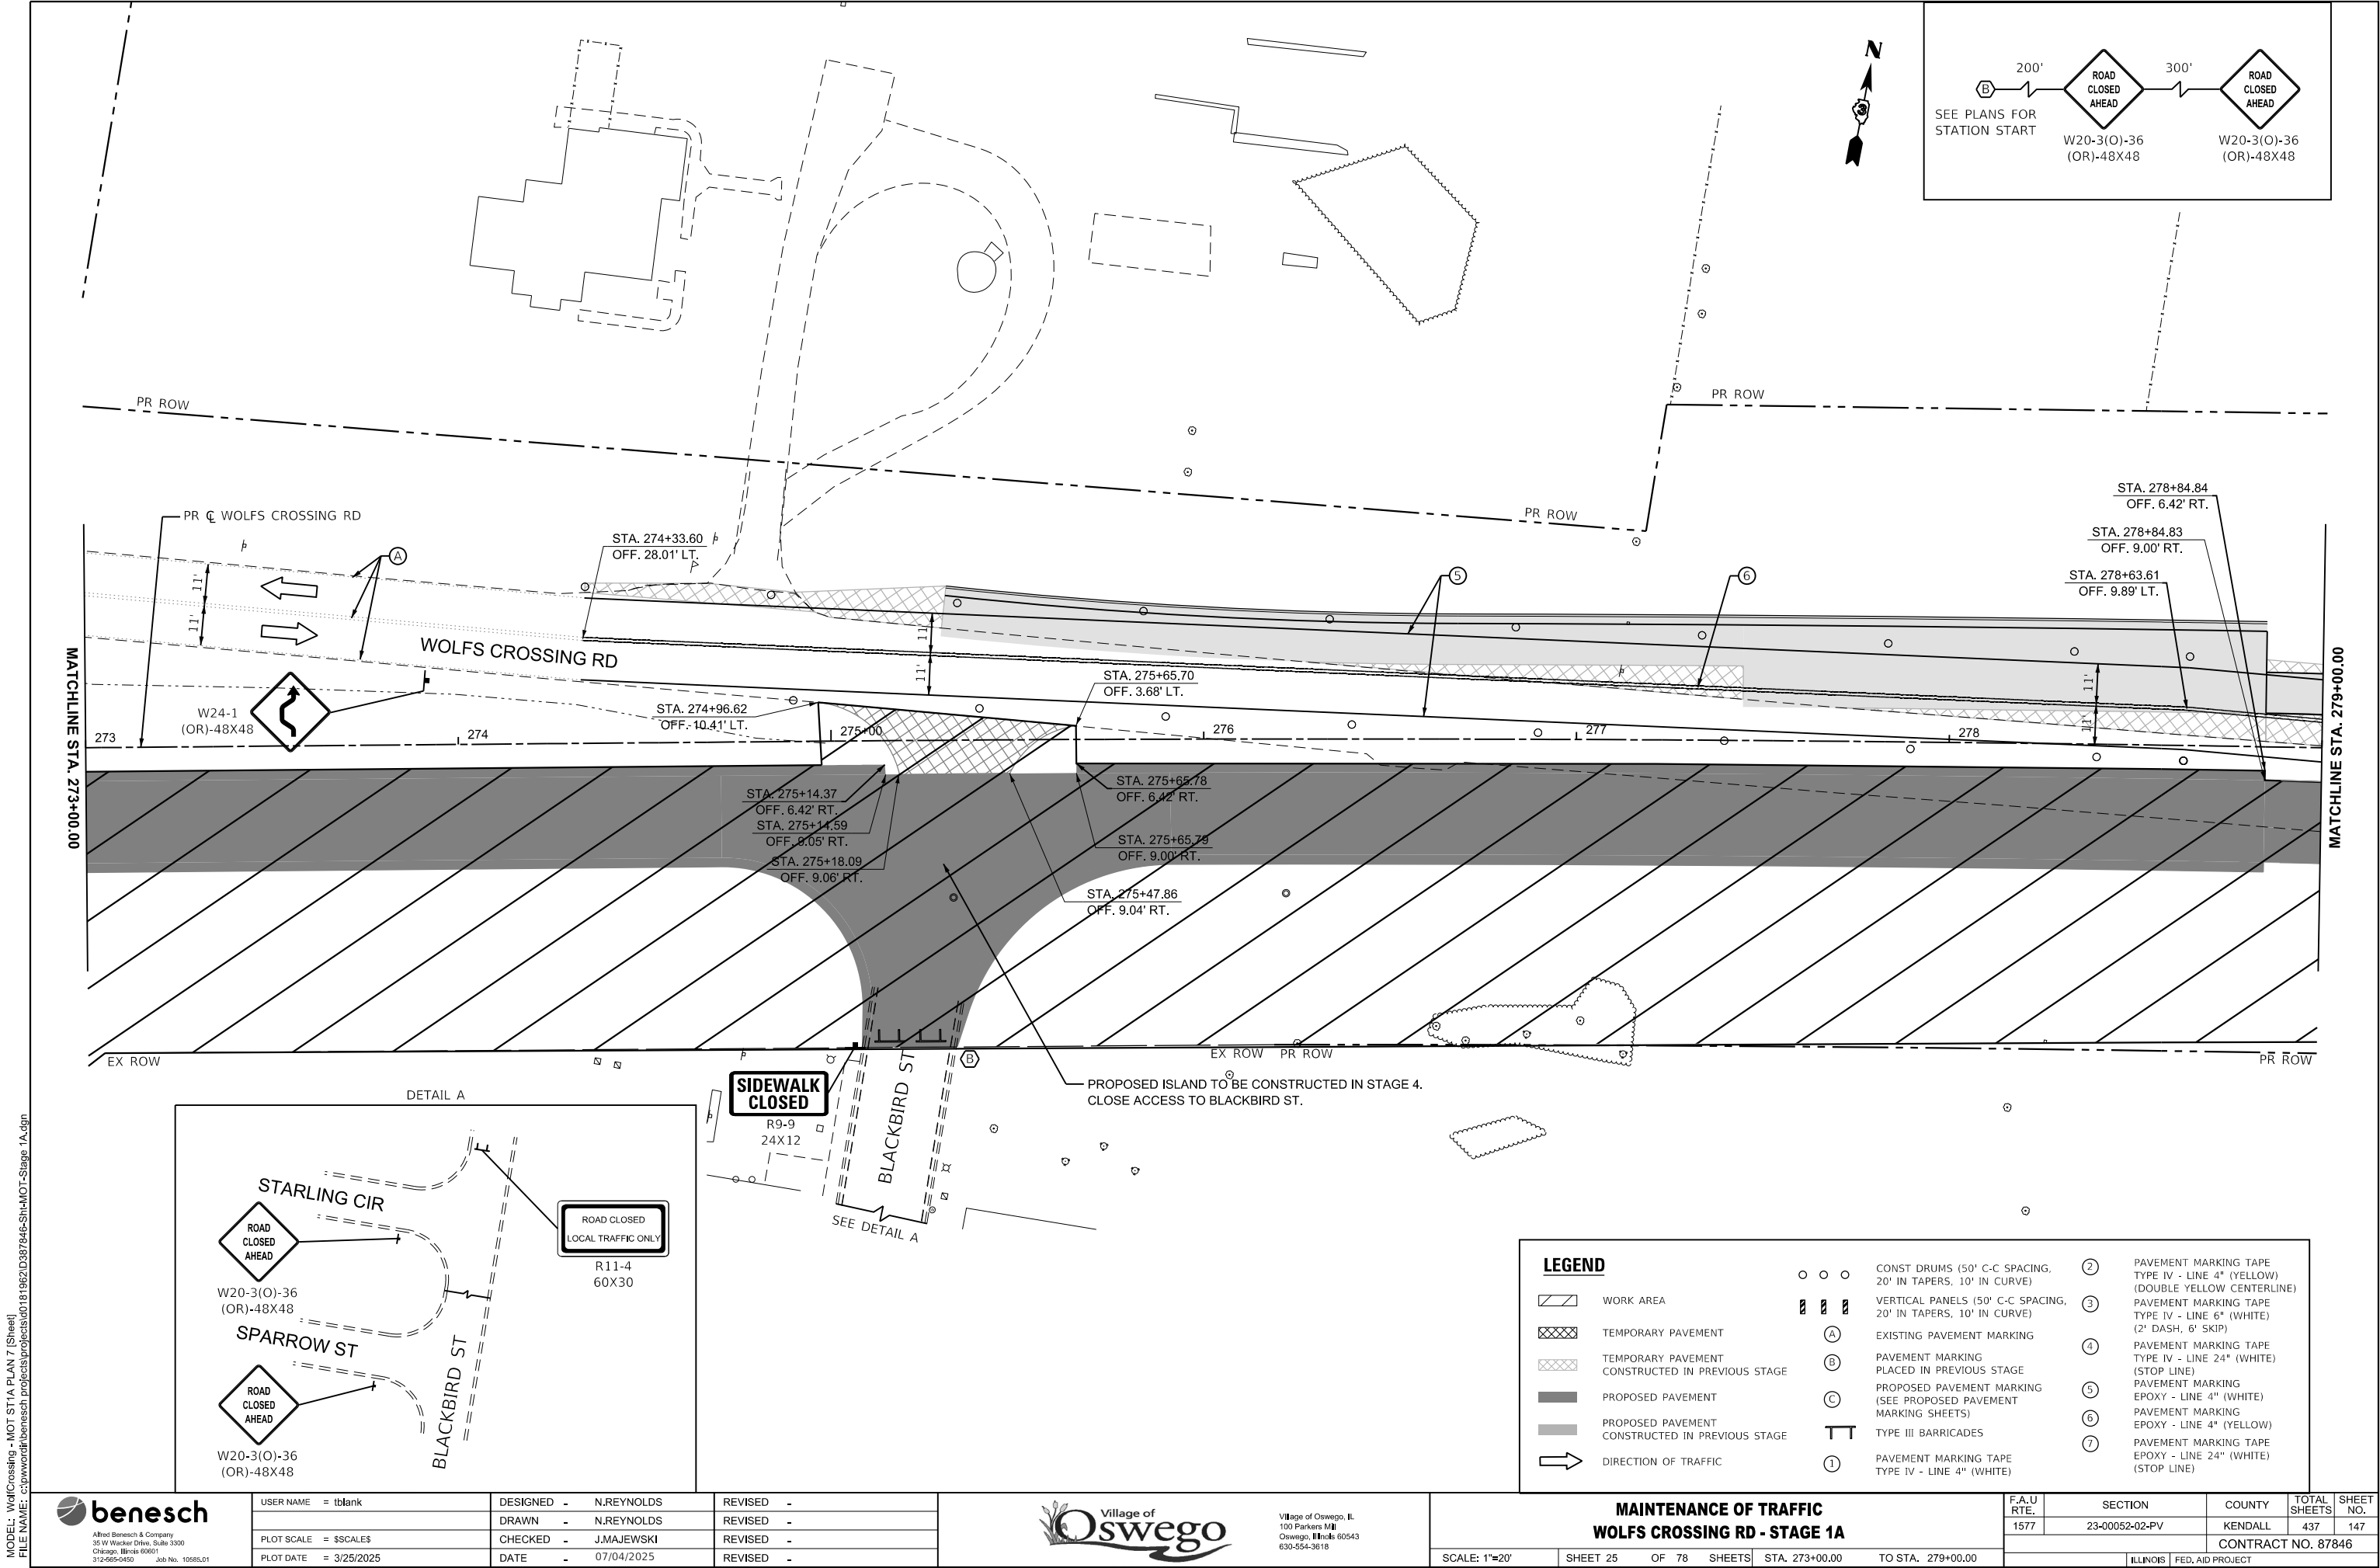

MATCHLINE STA. 273+00.00

MATCHLINE STA. 279+00.00

DETAIL A

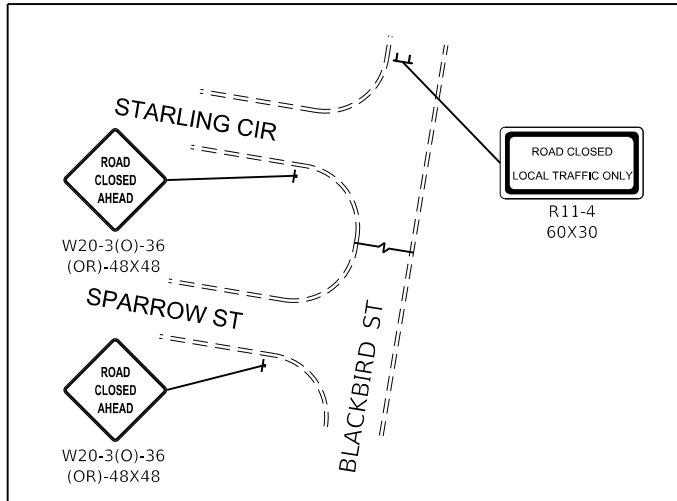

SIDEWALK CLOSED

R9-9
24X12

BLACKBIRD ST

SEE DETAIL A

PROPOSED ISLAND TO BE CONSTRUCTED IN STAGE 4.
CLOSE ACCESS TO BLACKBIRD ST.

LEGEND			
	WORK AREA		CONST DRUMS (50' C-C SPACING, 20' IN TAPERS, 10' IN CURVE)
	TEMPORARY PAVEMENT		VERTICAL PANELS (50' C-C SPACING, 20' IN TAPERS, 10' IN CURVE)
	TEMPORARY PAVEMENT CONSTRUCTED IN PREVIOUS STAGE		EXISTING PAVEMENT MARKING
	PROPOSED PAVEMENT		PAVEMENT MARKING PLACED IN PREVIOUS STAGE
	PROPOSED PAVEMENT CONSTRUCTED IN PREVIOUS STAGE		PROPOSED PAVEMENT MARKING (SEE PROPOSED PAVEMENT MARKING SHEETS)
	DIRECTION OF TRAFFIC		TYPE III BARRICADES
			PAVEMENT MARKING TAPE TYPE IV - LINE 4" (WHITE)
			PAVEMENT MARKING TAPE TYPE IV - LINE 4" (YELLOW)
			PAVEMENT MARKING TAPE TYPE IV - LINE 6" (WHITE)
			PAVEMENT MARKING TAPE TYPE IV - LINE 24" (WHITE)



USER NAME	= tblank
DESIGNED	- N.REYNOLDS
DRAWN	- N.REYNOLDS
CHECKED	- J.MAJEWSKI
DATE	- 07/04/2025
PLOT SCALE	= \$SCALE\$
PLOT DATE	= 3/25/2025

REVISED	-
REVISED	-
REVISED	-
REVISED	-




Village of Oswego, IL
100 Parkers Mill
Oswego, Illinois 60543
630-554-3618

**MAINTENANCE OF TRAFFIC
WOLFS CROSSING RD - STAGE 1A**

SCALE: 1"=20' SHEET 25 OF 78 SHEETS STA. 273+00.00 TO STA. 279+00.00

F.A.U. RTE.	SECTION	COUNTY	TOTAL SHEETS	SHEET NO.
1577	23-00052-02-PV	KENDALL	437	147
CONTRACT NO. 87846				
ILLINOIS FED. AID PROJECT				

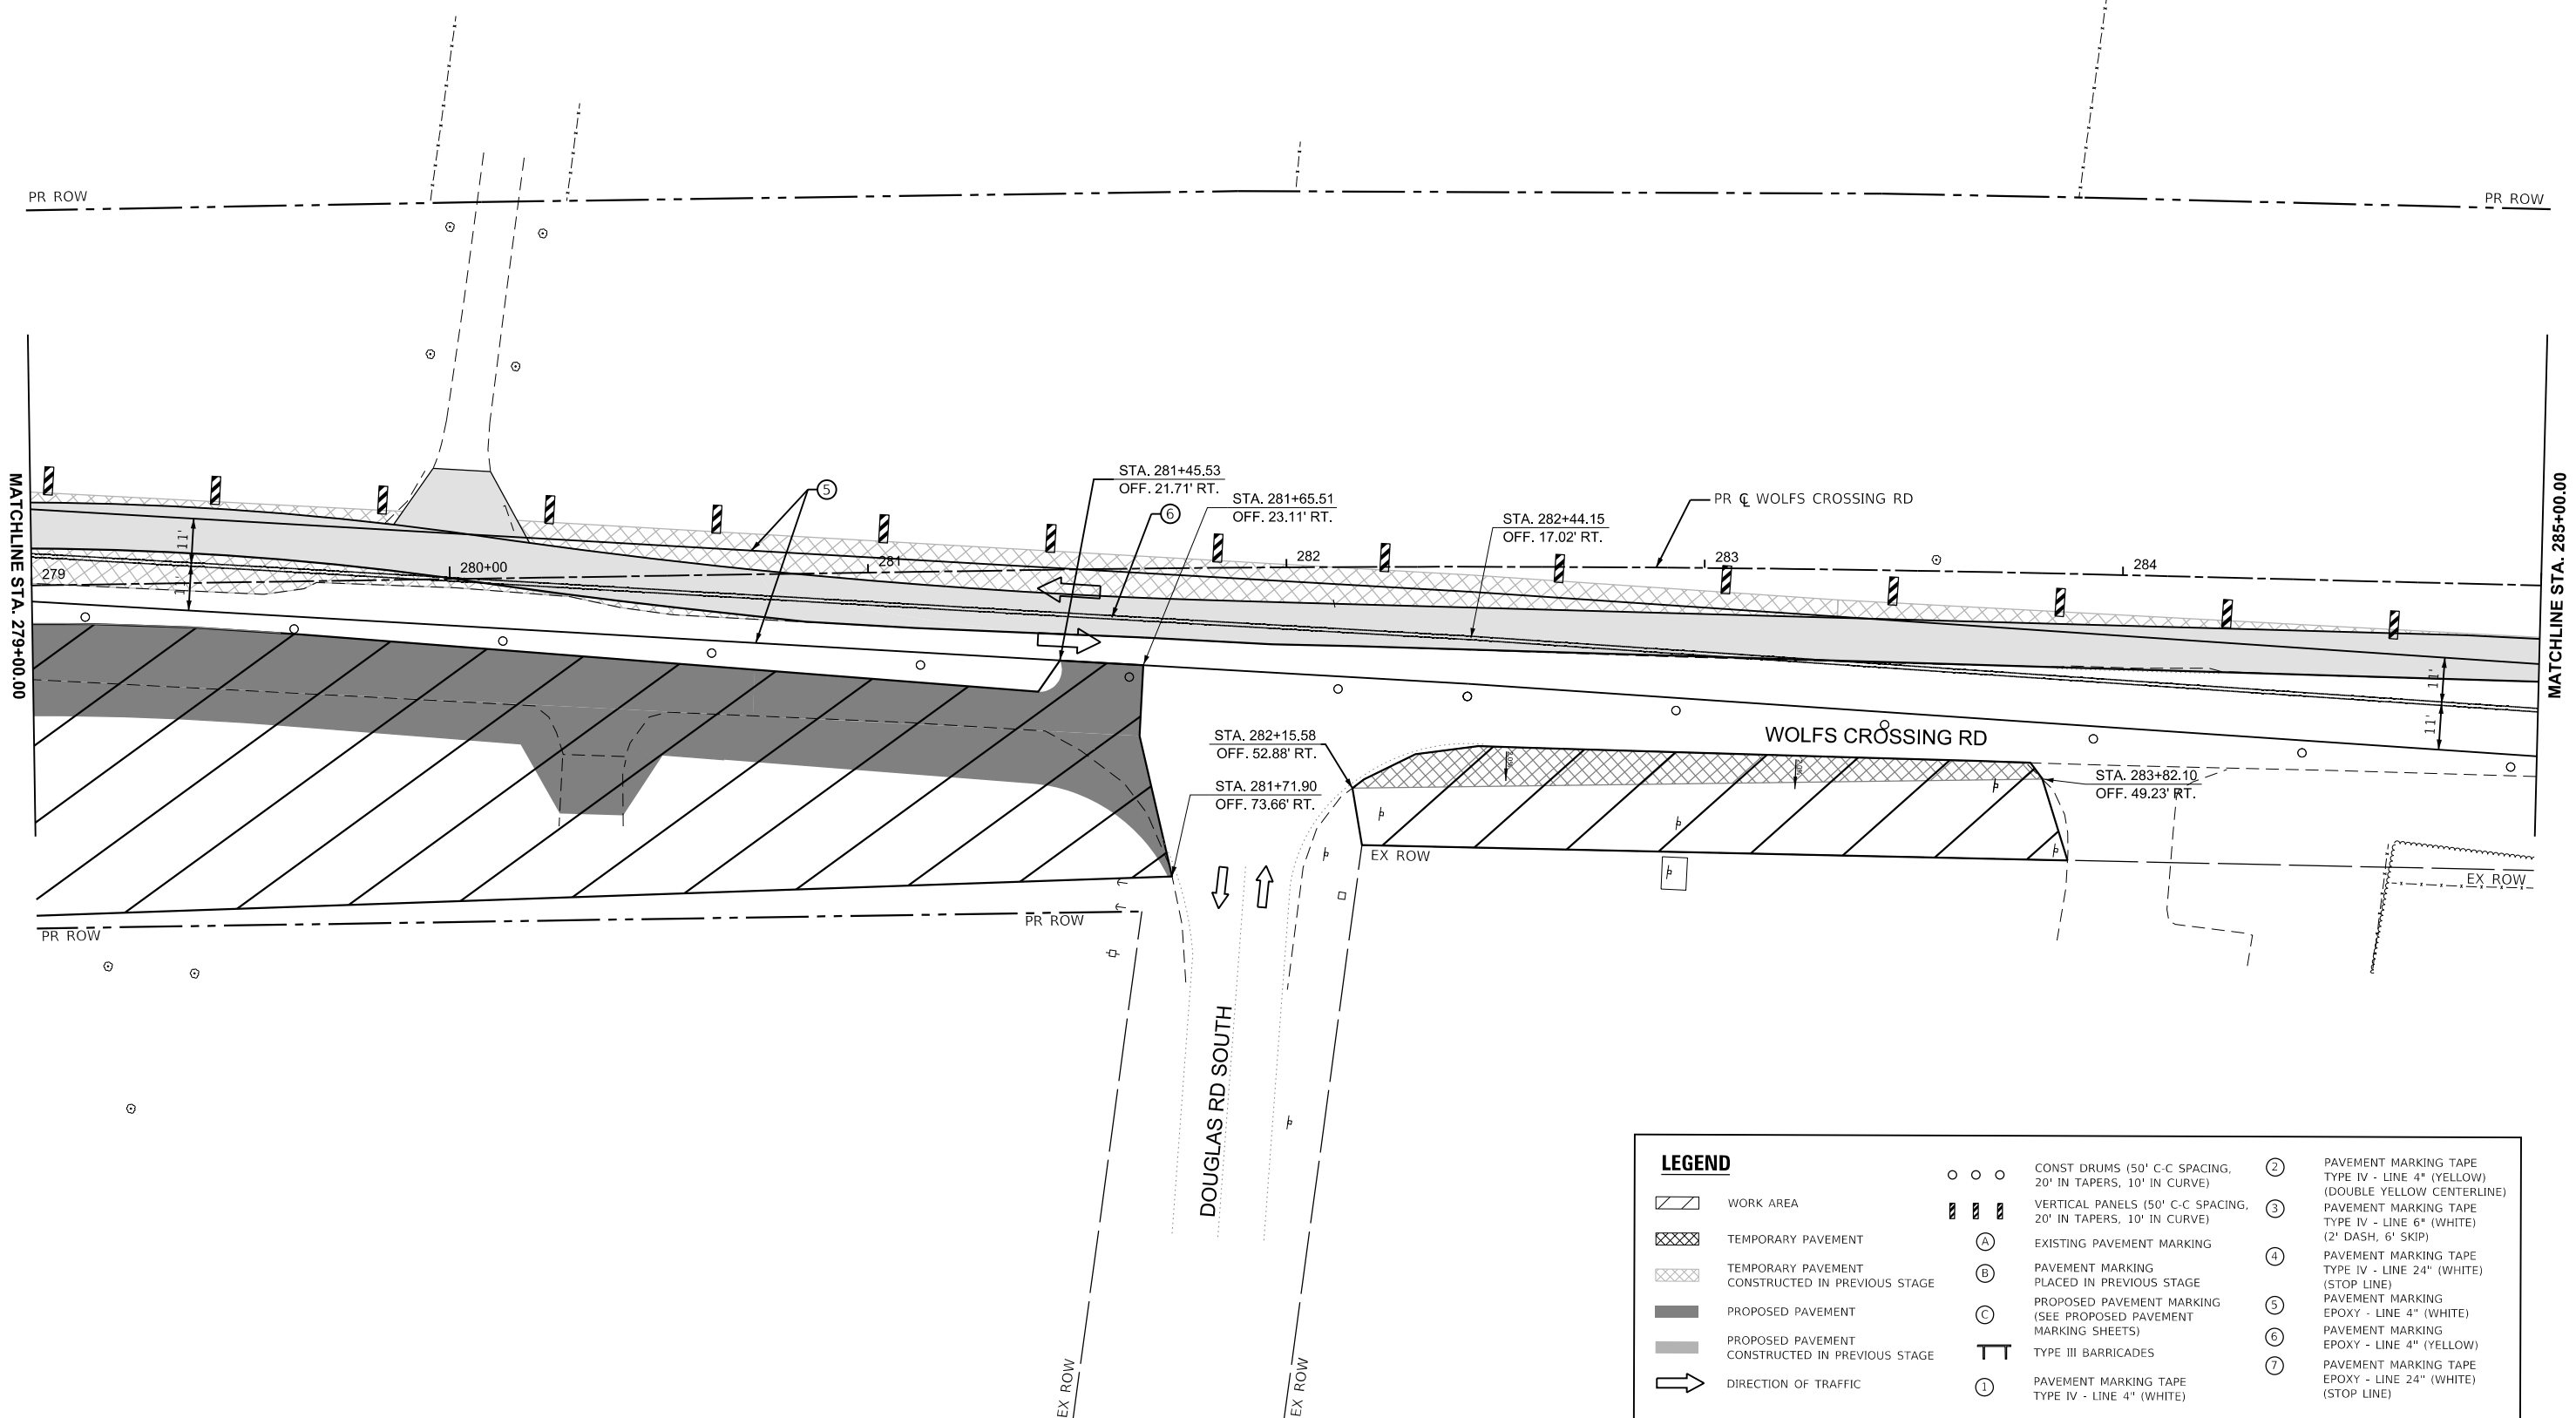

LEGEND	
	WORK AREA
	TEMPORARY PAVEMENT
	TEMPORARY PAVEMENT CONSTRUCTED IN PREVIOUS STAGE
	PROPOSED PAVEMENT
	PROPOSED PAVEMENT CONSTRUCTED IN PREVIOUS STAGE
	DIRECTION OF TRAFFIC
	CONST DRUMS (50' C-C SPACING, 20' IN TAPERS, 10' IN CURVE)
	VERTICAL PANELS (50' C-C SPACING, 20' IN TAPERS, 10' IN CURVE)
	EXISTING PAVEMENT MARKING
	PAVEMENT MARKING PLACED IN PREVIOUS STAGE
	PROPOSED PAVEMENT MARKING (SEE PROPOSED PAVEMENT MARKING SHEETS)
	TYPE III BARRICADES
	PAVEMENT MARKING TAPE TYPE IV - LINE 4" (WHITE)
	PAVEMENT MARKING TAPE TYPE IV - LINE 4" (YELLOW) (DOUBLE YELLOW CENTERLINE)
	PAVEMENT MARKING TAPE TYPE IV - LINE 6" (WHITE) (2' DASH, 6' SKIP)
	PAVEMENT MARKING TAPE TYPE IV - LINE 24" (WHITE) (STOP LINE)

MODEL: WolfCrossing - MOT ST1A PLAN 8 [Sheet]
FILE NAME: c:\pwworkdir\benesch_projects\project\181962\181962-D387446-Shd-MOT-Stage 1A.dgn

Alfred Benesch & Company
35 W Wacker Drive, Suite 3300
Chicago, Illinois 60601
312-565-0450 Job No. 10585.01

USER NAME = tblank	DESIGNED - N.REYNOLDS	REVISED -
	DRAWN - N.REYNOLDS	REVISED -
PLOT SCALE = \$SCALE\$	CHECKED - J.MAJEWSKI	REVISED -
PLOT DATE = 3/25/2025	DATE - 07/04/2025	REVISED -



Village of Oswego, IL
100 Parkers Mill
Oswego, Illinois 60543
630-554-3618

MAINTENANCE OF TRAFFIC
WOLFS CROSSING RD - STAGE 1A

SCALE: 1"=20' SHEET 26 OF 78 SHEETS STA. 279+00.00 TO STA. 285+00.00

F.A.U RTE.	SECTION	COUNTY	TOTAL SHEETS	SHEET NO.
1577	23-00052-02-PV	KENDALL	437	148
CONTRACT NO. 87846				
ILLINOIS FED. AID PROJECT				

MODEL: WolfCrossing - MOT ST1A PLAN 9 [Sheet]
FILE NAME: c:\pwworkdir\benesch_projects\projects\181962\181962-D387446-Sh1-MOT-Stage 1A.dgn

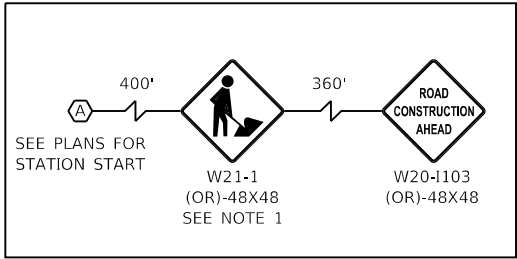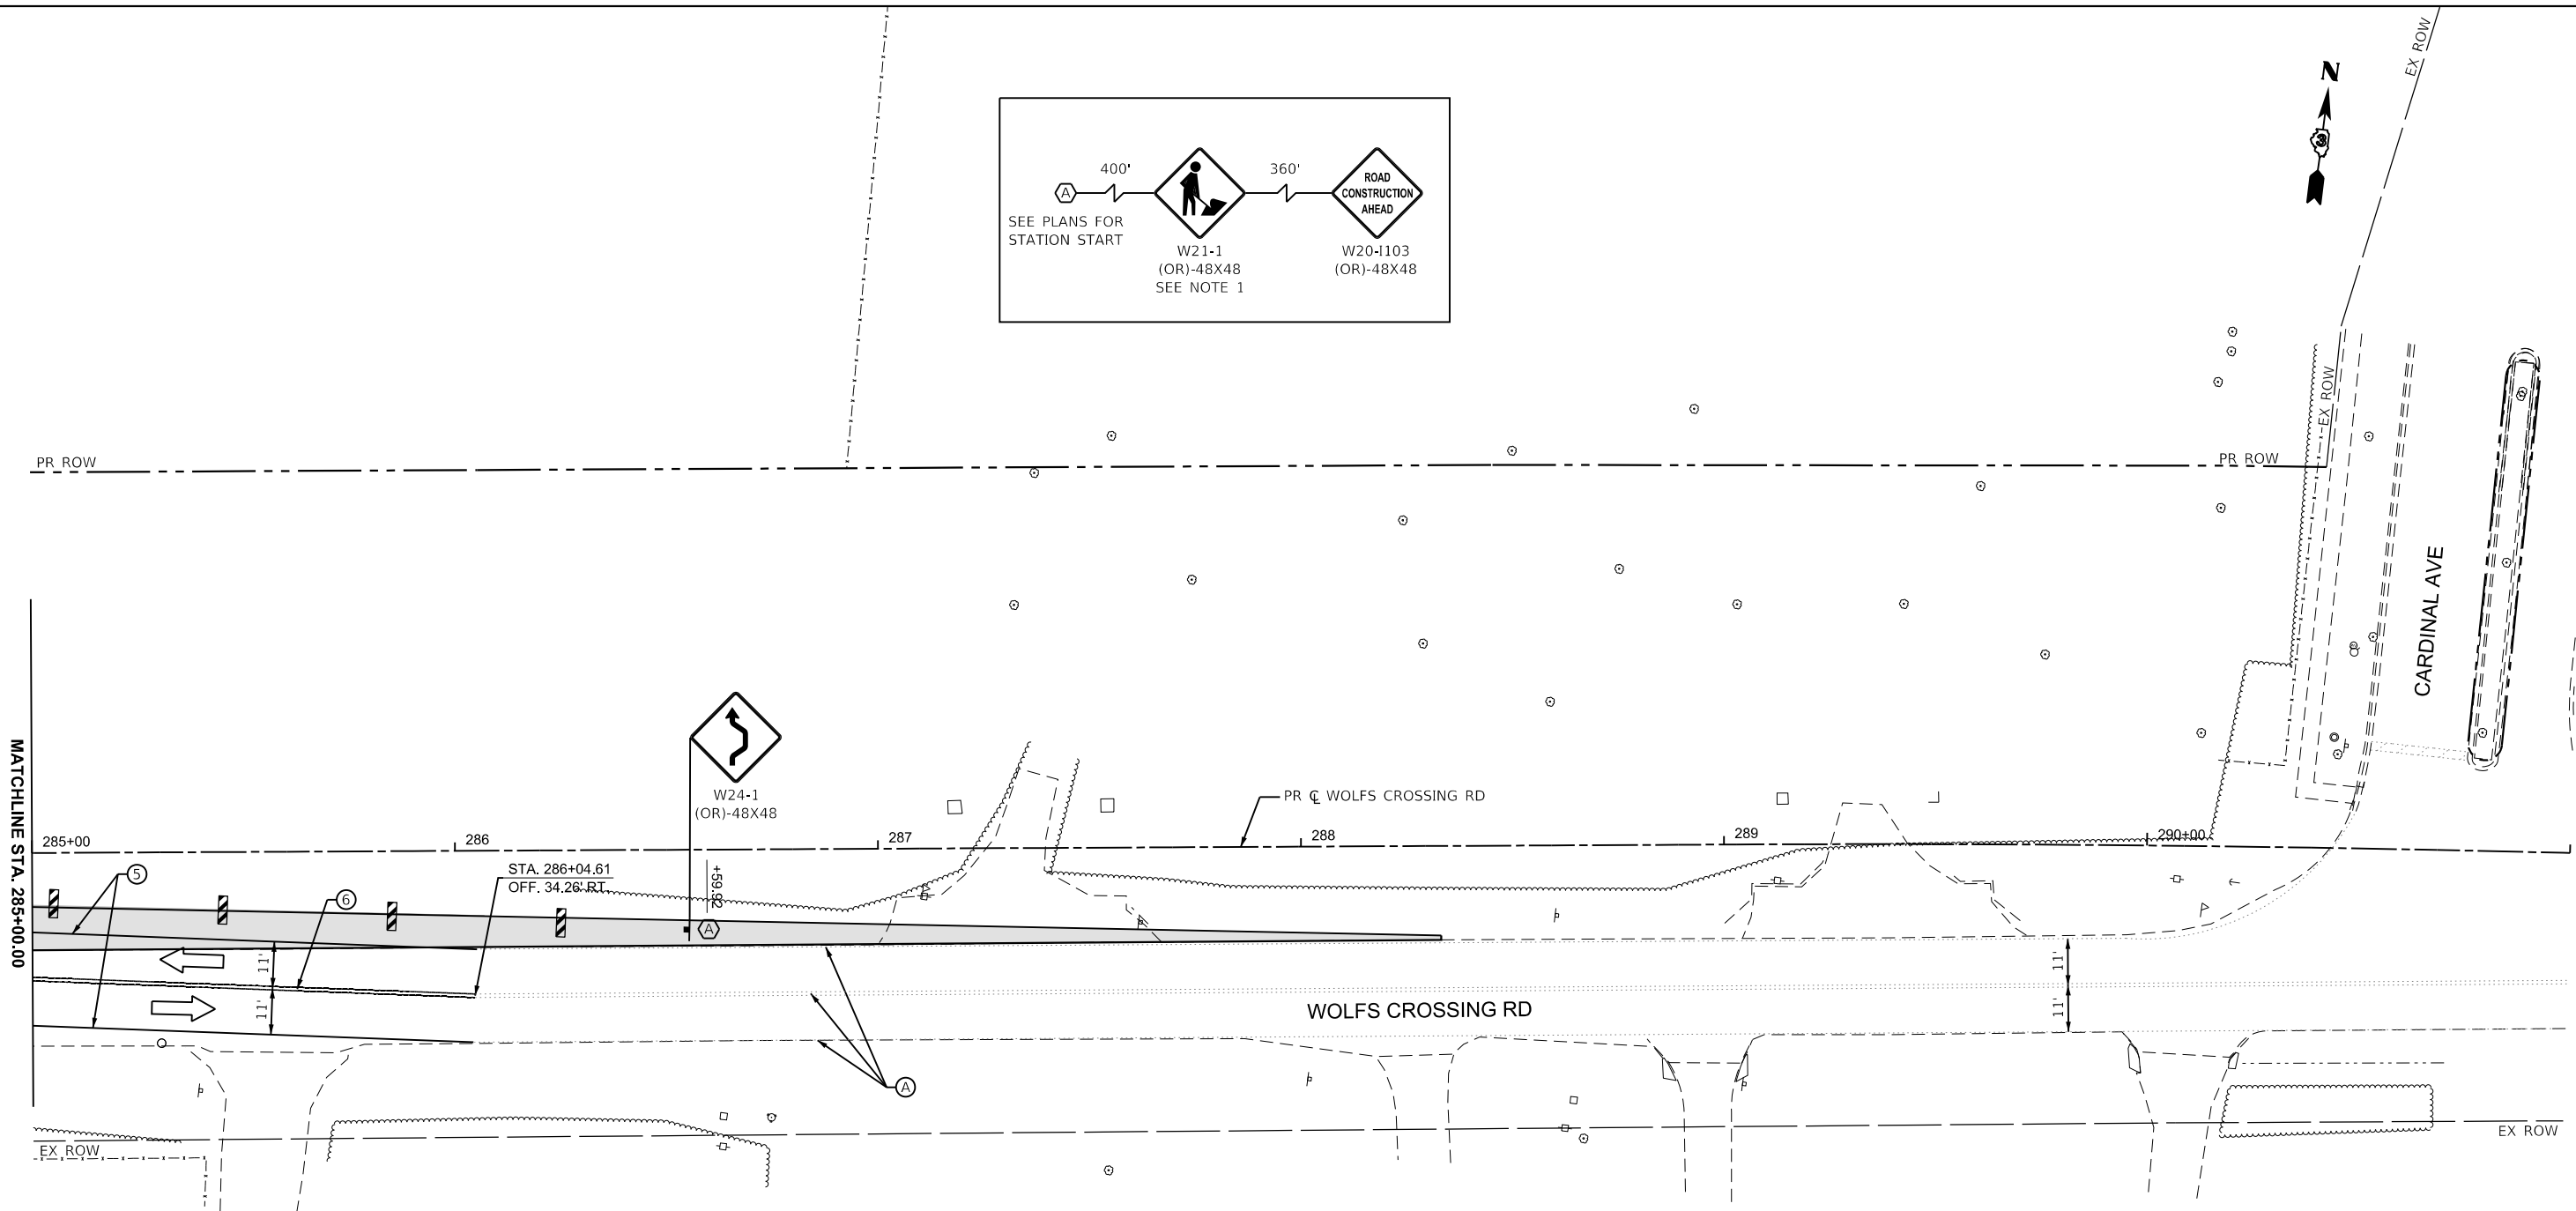

NOTES

1. W21-1 IS TO BE IN PLACE ONLY WHEN WORKERS ARE PRESENT

LEGEND			
	WORK AREA		CONST DRUMS (50' C-C SPACING, 20' IN TAPERS, 10' IN CURVE)
	TEMPORARY PAVEMENT		VERTICAL PANELS (50' C-C SPACING, 20' IN TAPERS, 10' IN CURVE)
	TEMPORARY PAVEMENT CONSTRUCTED IN PREVIOUS STAGE		EXISTING PAVEMENT MARKING
	PROPOSED PAVEMENT		PAVEMENT MARKING PLACED IN PREVIOUS STAGE
	PROPOSED PAVEMENT CONSTRUCTED IN PREVIOUS STAGE		PROPOSED PAVEMENT MARKING (SEE PROPOSED PAVEMENT MARKING SHEETS)
	DIRECTION OF TRAFFIC		TYPE III BARRICADES
			PAVEMENT MARKING TAPE TYPE IV - LINE 4" (WHITE)
			PAVEMENT MARKING TAPE TYPE IV - LINE 4" (YELLOW)
			PAVEMENT MARKING TAPE TYPE IV - LINE 6" (WHITE)
			PAVEMENT MARKING TAPE TYPE IV - LINE 6" (YELLOW)
			PAVEMENT MARKING TAPE TYPE IV - LINE 24" (WHITE)
			PAVEMENT MARKING TAPE TYPE IV - LINE 24" (YELLOW)



USER NAME	= tblank	DESIGNED	- N.REYNOLDS	REVISED	-
DRAWN	- N.REYNOLDS	REVISIONS	-	REVISED	-
PLOT SCALE	= \$SCALE\$	CHECKED	- J.MAJEWSKI	REVISED	-
PLOT DATE	= 3/25/2025	DATE	- 07/04/2025	REVISED	-



Village of Oswego, IL
100 Parkers Mill
Oswego, Illinois 60543
630-554-3618

MAINTENANCE OF TRAFFIC
WOLFS CROSSING RD - STAGE 1A

SCALE: 1"=20' SHEET 27 OF 78 SHEETS STA. 285+00.00 TO STA. 291+00.00

F.A.U. RTE.	SECTION	COUNTY	TOTAL SHEETS	SHEET NO.
1577	23-00052-02-PV	KENDALL	437	149
CONTRACT NO. 87846				
ILLINOIS FED. AID PROJECT				



LEGEND

 WORK AREA TEMPORARY PAVEMENT TEMPORARY PAVEMENT
CONSTRUCTED IN PREVIOUS STAGEPROPOSED PAVEMENT

PROPOSED PAVEMENT
CONSTRUCTED IN PREVIOUS STAGE

DIRECTION OF TRAFFIC

☐ ☐ ☐

(A)

⑤

©

1

①

CONST DRUMS (50' C-C SPACING,
20' IN TAPERS, 10' IN CURVE)

VERTICAL PANELS (50' C-C SPACING,
20' IN TAPERS, 10' IN CURVE)

EXISTING PAVEMENT MARKING

PAVEMENT MARKING

PLACED IN PREVIOUS STAGE	PROPOSED PAVEMENT MARKING

(SEE PROPOSED PAVEMENT
MARKING SHEETS)

PAVEMENT MARKING TAPE

TYPE IV - LINE 4" (WHITE)

② PAVEMENT MARKING TAPE
TYPE IV - LINE 4" (YELLOW)

③ PAVEMENT MARKING TAPE
TYPE IV - LINE 6" (WHITE)
(2' DASH, 6' SKIP)

④ PAVEMENT MARKING TAPE
TYPE IV - LINE 24" (WHITE)


(STOP LINE)
PAVEMENT MARKING

⑥ PAVEMENT MARKING
EPOXY - LINE 4" (YELLOW)

⑦ PAVEMENT MARKING TAPE
EPOXY - LINE 24" (WHITE)

(STOP LINE)

MODEL: Douglas - MOT Plan 2 (Sheet)
FILE NAME: c:\pawordr\benesch\projects\projects\181962\0387446-Shd-MOT-DG-Stage 1A.dgn

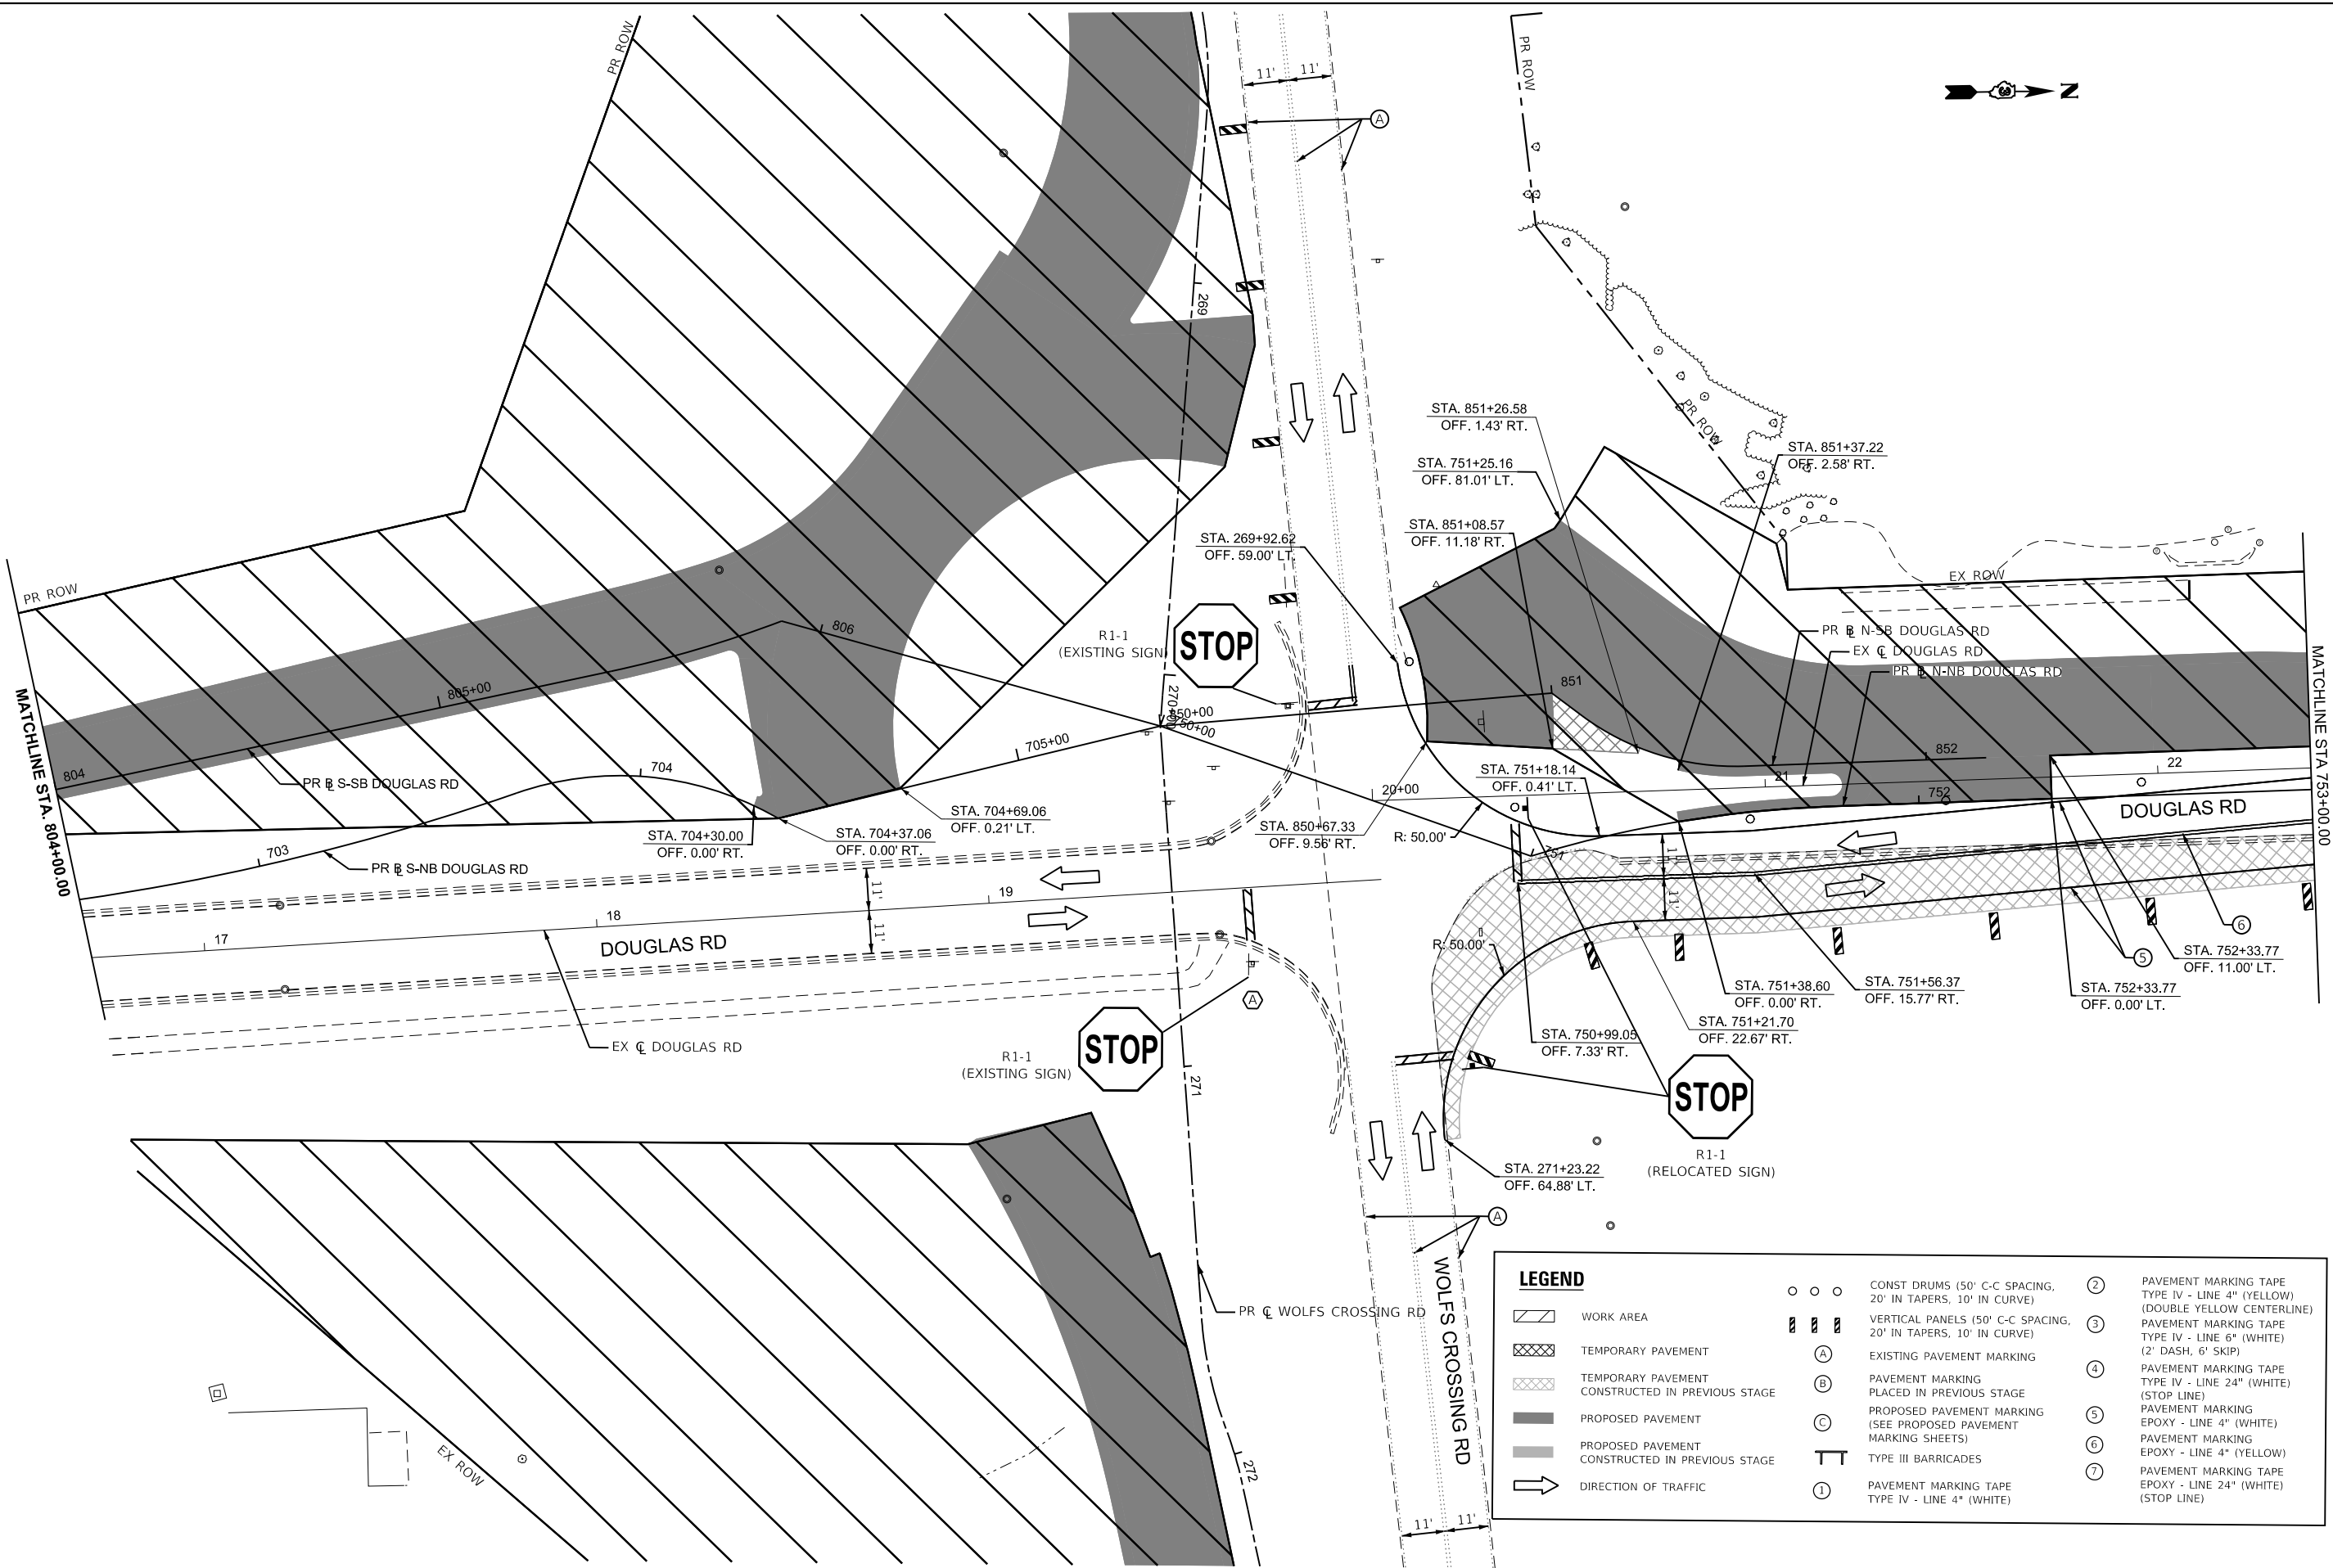

USER NAME = tblank
PLOT SCALE = \$SCALE\$
PLOT DATE = 3/25/2025

DESIGNED - N.REYNOLDS
DRAWN - N.REYNOLDS
CHECKED - J.MAJEWSKI
DATE - 07/04/2025

REVISED -
REVISED -
REVISED -
REVISED -



Village of Oswego, IL
100 Parkers Mill
Oswego, Illinois 60543
630-554-3618

MAINTENANCE OF TRAFFIC
DOUGLAS RD - STAGE 1A


SCALE: 1"=20'

SHEET 29 OF 78 SHEETS

STA. 804+00.00 TO STA. 753+00.00 R2

F.A.U. RTE.	SECTION	COUNTY	TOTAL SHEETS	SHEET NO.
1577	23-00052-02-PV	KENDALL	437	151
CONTRACT NO. 87846				
ILLINOIS FED. AID PROJECT				

MODEL: Douglas - MOT Plan 3 (Sheet)
FILE NAME: c:\paword\benesch\projects\projects\181962\0387446-Shh-MOT-DG-Stage 1A.dgn

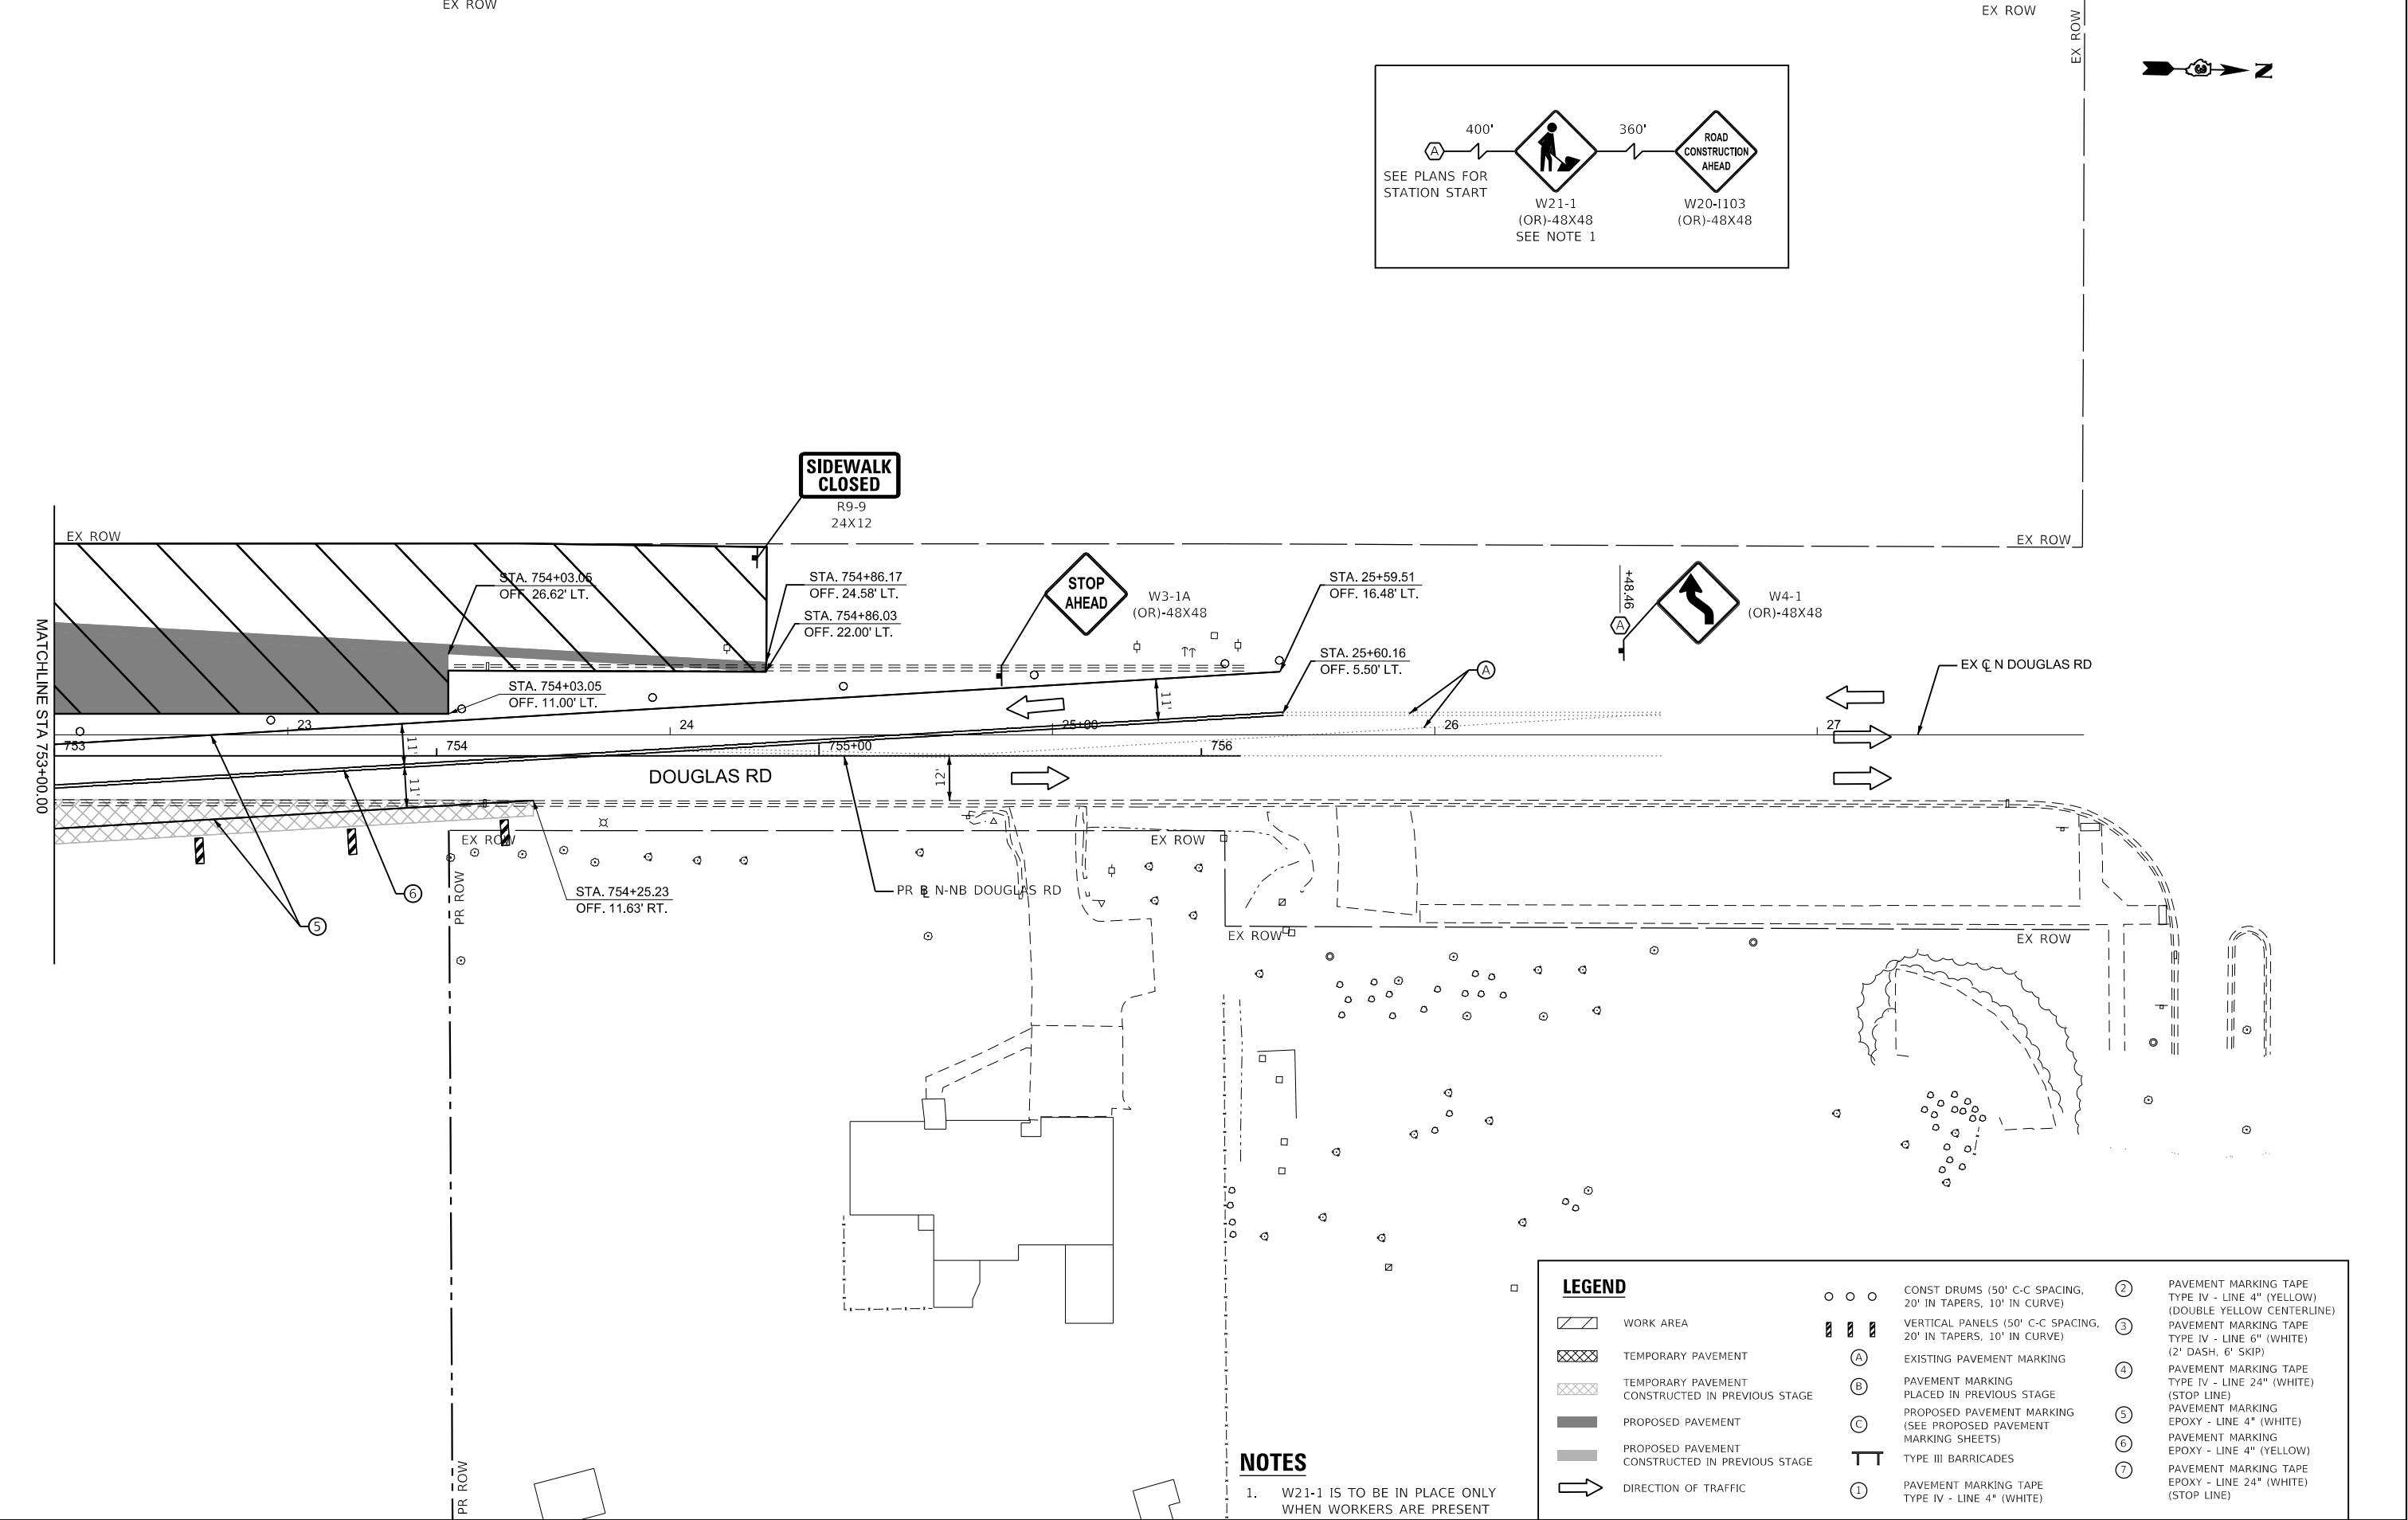

NOTES

1. W21-1 IS TO BE IN PLACE ONLY WHEN WORKERS ARE PRESENT

LEGEND



	WORK AREA		CONST DRUMS (50' C-C SPACING, 20' IN TAPERS, 10' IN CURVE)		PAVEMENT MARKING TAPE TYPE IV - LINE 4" (YELLOW) (DOUBLE YELLOW CENTERLINE)
	TEMPORARY PAVEMENT		VERTICAL PANELS (50' C-C SPACING, 20' IN TAPERS, 10' IN CURVE)		PAVEMENT MARKING TAPE TYPE IV - LINE 6" (WHITE) (2' DASH, 6' SKIP)
	TEMPORARY PAVEMENT CONSTRUCTED IN PREVIOUS STAGE		EXISTING PAVEMENT MARKING		PAVEMENT MARKING TAPE TYPE IV - LINE 24" (WHITE) (STOP LINE)
	PROPOSED PAVEMENT		PAVEMENT MARKING PLACED IN PREVIOUS STAGE		PAVEMENT MARKING EPOXY - LINE 4" (WHITE)
	PROPOSED PAVEMENT CONSTRUCTED IN PREVIOUS STAGE		PROPOSED PAVEMENT MARKING (SEE PROPOSED PAVEMENT MARKING SHEETS)		PAVEMENT MARKING EPOXY - LINE 4" (YELLOW)
	DIRECTION OF TRAFFIC		TYPE III BARRICADES		PAVEMENT MARKING TAPE EPOXY - LINE 24" (WHITE) (STOP LINE)
			PAVEMENT MARKING TAPE TYPE IV - LINE 4" (WHITE)		

MAINTENANCE OF TRAFFIC DOUGLAS RD - STAGE 1A

SCALE: 1"=20' SHEET 30 OF 78 SHEETS STA. 753+00.00 R2 TO STA. 759+00.00 R2

F.A.U. RTE.	SECTION	COUNTY	TOTAL SHEETS	SHEET NO.
1577	23-00052-02-PV	KENDALL	437	152
CONTRACT NO. 87846				
ILLINOIS FED. AID PROJECT				

DESIGNED -	N.REYNOLDS	REVISED -	
DRAWN -	N.REYNOLDS	REVISED -	
CHECKED -	J.MAJEWSKI	REVISED -	
DATE -	07/04/2025	REVISED -	

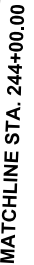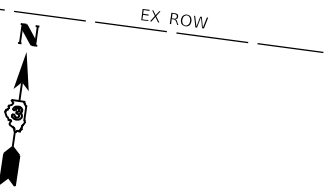

1. W21-1 IS TO BE IN PLACE ONLY
WHEN WORKERS ARE PRESENT



benesch
 Alfred Benesch & Company
 35 W Wacker Drive, Suite 3300
 Chicago, Illinois 60601
 312-565-0450 Job No. 10585.01

USER NAME = afaulkner	DESIGNED = N.REYNOLDS	REVISED =
	DRAWN = N.REYNOLDS	REVISED =
PLOT SCALE = \$SCALE\$	CHECKED = J.MAJEWSKI	REVISED =
PLOT DATE = 3/18/2025	DATE = 07/04/2025	REVISED =




Village of Oswego, IL
100 Parkers Mill
Oswego, Illinois 60543
630-554-3618

**MAINTENANCE OF TRAFFIC
WOLFS CROSSING RD - STAGE 1B**

SCALE: 1"=20'	SHEET 31	OF 78	SHEETS	STA. 238+00.00	TO STA. 244+00.00
---------------	----------	-------	--------	----------------	-------------------

F.A.U RTE.	SECTION	COUNTY	TOTAL SHEETS	SHEET NO.
1577	23-00052-02-PV	KENDALL	437	153
CONTRACT NO. 87846				
ILLINOIS		FED. AID PROJECT		

MODEL: WolfCrossing - MOT ST 1B PLAN 2 [Sheet]
FILE NAME: c:\pwworkdir\benesch_projects\projects\mot\1b\WolfCrossing - MOT ST 1B - Stage 1B.dgn

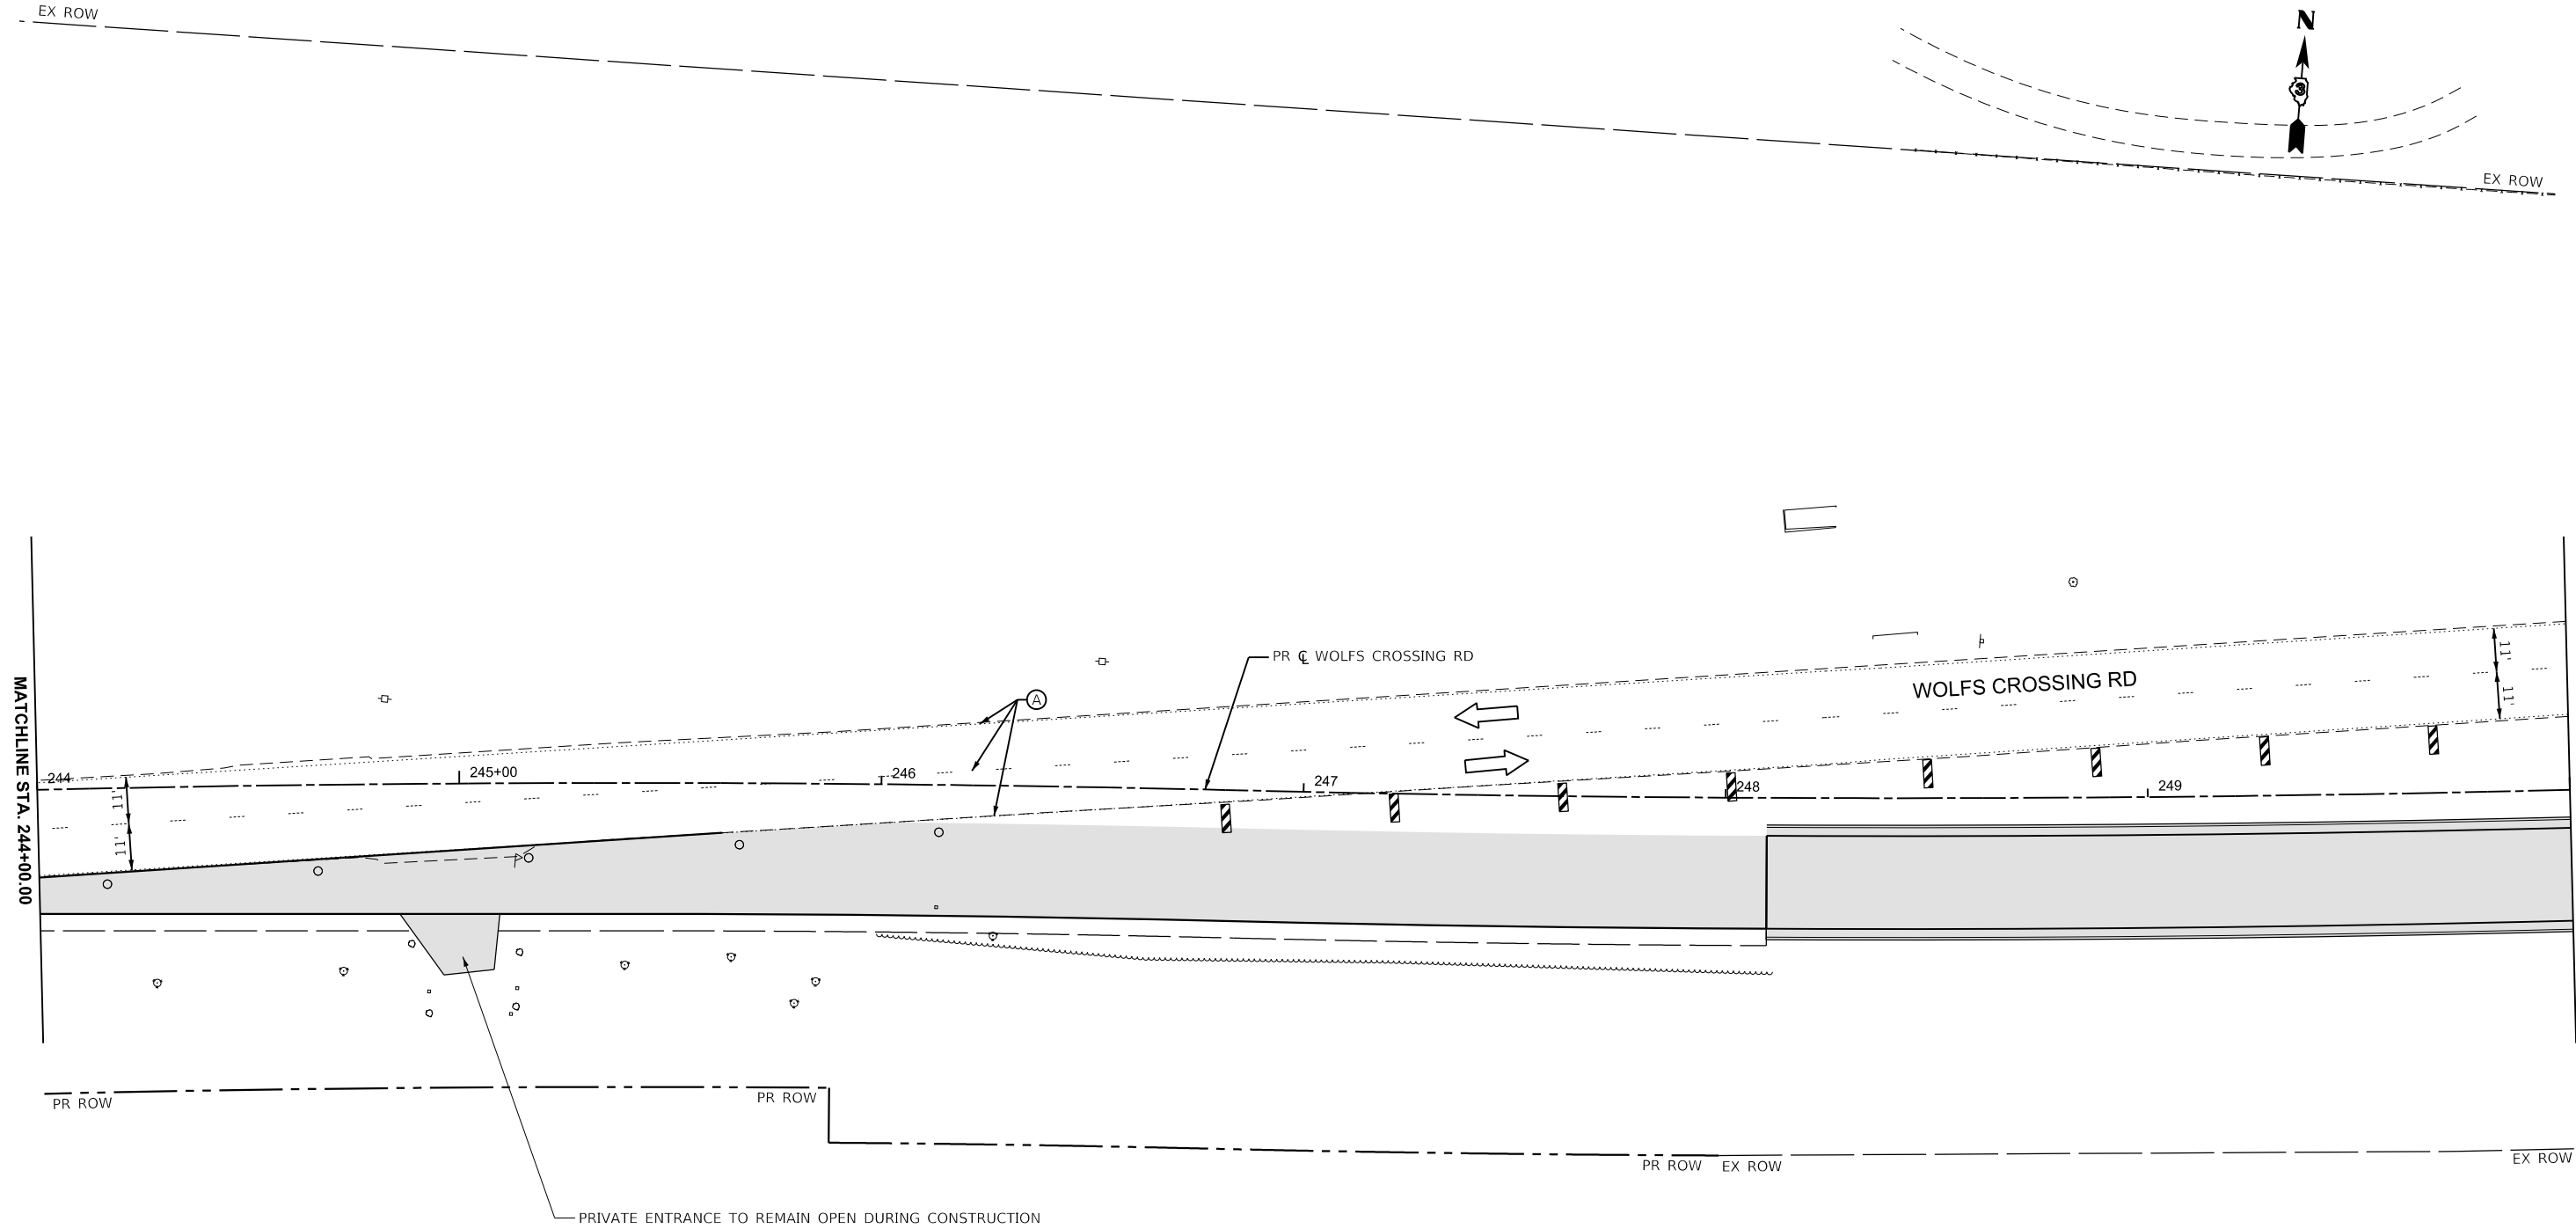

LEGEND			
	WORK AREA		CONST DRUMS (50' C-C SPACING, 20' IN TAPERS, 10' IN CURVE)
	TEMPORARY PAVEMENT		VERTICAL PANELS (50' C-C SPACING, 20' IN TAPERS, 10' IN CURVE)
	TEMPORARY PAVEMENT CONSTRUCTED IN PREVIOUS STAGE		EXISTING PAVEMENT MARKING
	PROPOSED PAVEMENT		PAVEMENT MARKING PLACED IN PREVIOUS STAGE
	PROPOSED PAVEMENT CONSTRUCTED IN PREVIOUS STAGE		PROPOSED PAVEMENT MARKING (SEE PROPOSED PAVEMENT MARKING SHEETS)
	DIRECTION OF TRAFFIC		TYPE III BARRICADES
			PAVEMENT MARKING TAPE TYPE IV - LINE 4" (WHITE)
			PAVEMENT MARKING TAPE TYPE IV - LINE 4" (YELLOW)
			PAVEMENT MARKING TAPE TYPE IV - LINE 6" (WHITE)
			PAVEMENT MARKING TAPE TYPE IV - LINE 6" (YELLOW)
			PAVEMENT MARKING TAPE TYPE IV - LINE 24" (WHITE)
			PAVEMENT MARKING TAPE TYPE IV - LINE 24" (YELLOW)



USER NAME	= tblank	DESIGNED	- N.REYNOLDS	REVISED	-
DRAWN	- N.REYNOLDS	CHECKED	- J.MAJEWSKI	REVISED	-
PLOT SCALE	= \$\$CALE\$	DATE	- 07/04/2025	REVISED	-
PLOT DATE	= 3/25/2025				



Village of Oswego, IL
100 Parkers Mill
Oswego, IL 60543
630-554-3618

MAINTENANCE OF TRAFFIC
WOLFS CROSSING RD - STAGE 1B

SCALE: 1"=20' SHEET 32 OF 78 SHEETS STA. 244+00.00 TO STA. 250+00.00

F.A.U. RTE.	SECTION	COUNTY	TOTAL SHEETS	SHEET NO.
1577	23-00052-02-PV	KENDALL	437	154
CONTRACT NO. 87846				
ILLINOIS FED. AID PROJECT				

MODEL: WolfCrossing - MOT ST11B PLAN 3 [Sheet]
FILE NAME: c:\pwworkdir\benesch_projects\project\181962\0387446-Shh-MOT-Stage 1B.dgn



USER NAME = tblank
PLOT SCALE = \$SCALE\$
PLOT DATE = 3/25/2025

DESIGNED - N.REYNOLDS
DRAWN - N.REYNOLDS
CHECKED - J.MAJEWSKI
DATE - 07/04/2025

REVISED -
REVISED -
REVISED -
REVISED -



Village of Oswego, IL
100 Parkers Mill
Oswego, IL 60543
630-554-3618

MAINTENANCE OF TRAFFIC
WOLFS CROSSING RD - STAGE 1B

SCALE: 1"=20'

SHEET 33

OF 78

SHEETS

STA. 250+00.00

TO STA. 256+00.00

F.A.U
RTE.

1577

SECTION

23-00052-02-PV

COUNTY

KENDALL

TOTAL
SHEETS


437

SHEET
NO.

155

CONTRACT NO. 87846

ILLINOIS FED. AID PROJECT

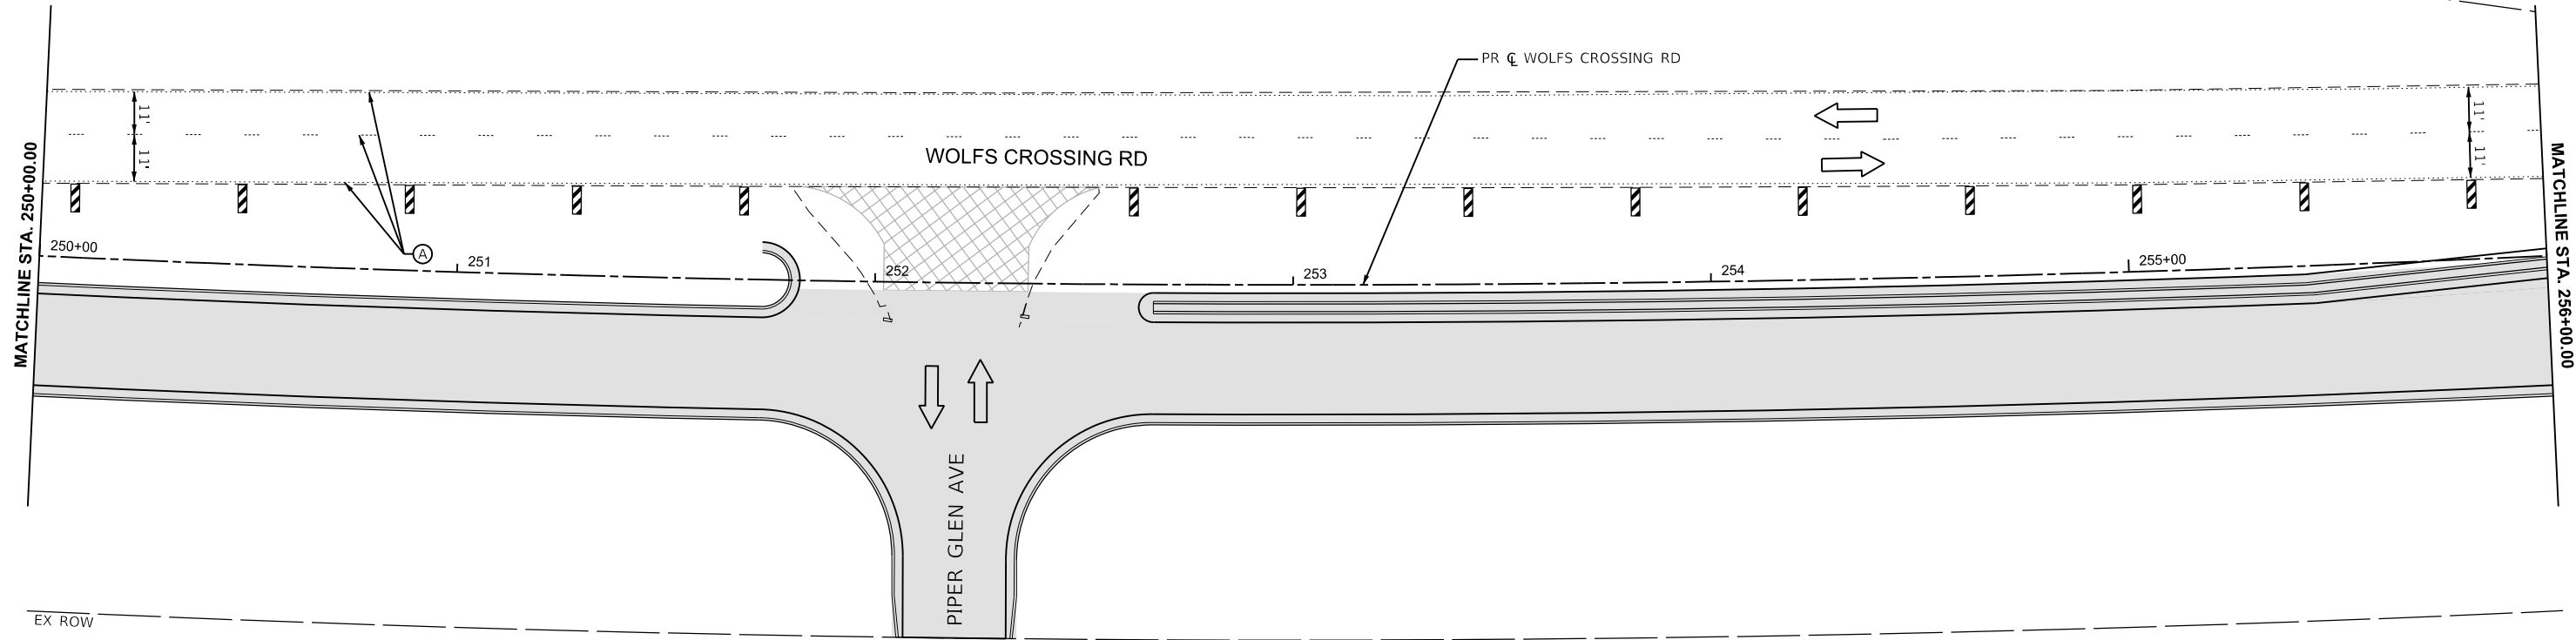

LEGEND

- WORK AREA
- TEMPORARY PAVEMENT
- TEMPORARY PAVEMENT CONSTRUCTED IN PREVIOUS STAGE
- PROPOSED PAVEMENT
- PROPOSED PAVEMENT CONSTRUCTED IN PREVIOUS STAGE
- DIRECTION OF TRAFFIC

- CONST DRUMS (50' C-C SPACING, 20' IN TAPERS, 10' IN CURVE)
- VERTICAL PANELS (50' C-C SPACING, 20' IN TAPERS, 10' IN CURVE)
- EXISTING PAVEMENT MARKING
- PAVEMENT MARKING PLACED IN PREVIOUS STAGE
- PROPOSED PAVEMENT MARKING (SEE PROPOSED PAVEMENT MARKING SHEETS)
- TYPE III BARRICADES
- PAVEMENT MARKING TAPE TYPE IV - LINE 4" (WHITE)

- PAVEMENT MARKING TAPE TYPE IV - LINE 4" (YELLOW) (DOUBLE YELLOW CENTERLINE)
- PAVEMENT MARKING TAPE TYPE IV - LINE 6" (WHITE) (2" DASH, 6' SKIP)
- PAVEMENT MARKING TAPE TYPE IV - LINE 24" (WHITE) (STOP LINE)
- PAVEMENT MARKING EPOXY - LINE 4" (WHITE)
- PAVEMENT MARKING EPOXY - LINE 4" (YELLOW)
- PAVEMENT MARKING TAPE EPOXY - LINE 24" (WHITE) (STOP LINE)

MODEL: WolfCrossing - MOT ST1B PLAN 4 [Sheet]
FILE NAME: c:\pwworkdir\benesch_projects\projects\0181962\0387446-Shh-MOT-Stage 1B.dgn



Alfred Benesch & Company
35 W Wacker Drive, Suite 3300
Chicago, Illinois 60601
312-565-0450 Job No. 10585.01

USER NAME = tblank
PLOT SCALE = \$SCALE\$
PLOT DATE = 3/25/2025

DESIGNED - N.REYNOLDS
DRAWN - N.REYNOLDS
CHECKED - J.MAJEWSKI
DATE - 07/04/2025

REVISED -
REVISED -
REVISED -
REVISED -



Village of Oswego, IL
100 Parkers Mill
Oswego, Illinois 60543
630-554-3618

**MAINTENANCE OF TRAFFIC
WOLFS CROSSING RD - STAGE 1B**

SCALE: 1"=20'

SHEET 34

OF 78

SHEETS

STA. 256+00.00

TO STA. 262+00.00

F.A.U
RTE.

SECTION

COUNTY

TOTAL
SHEETS

SHEET
NO.

1577

23-00052-02-PV


KENDALL

437

156

CONTRACT NO. 87846

ILLINOIS FED. AID PROJECT

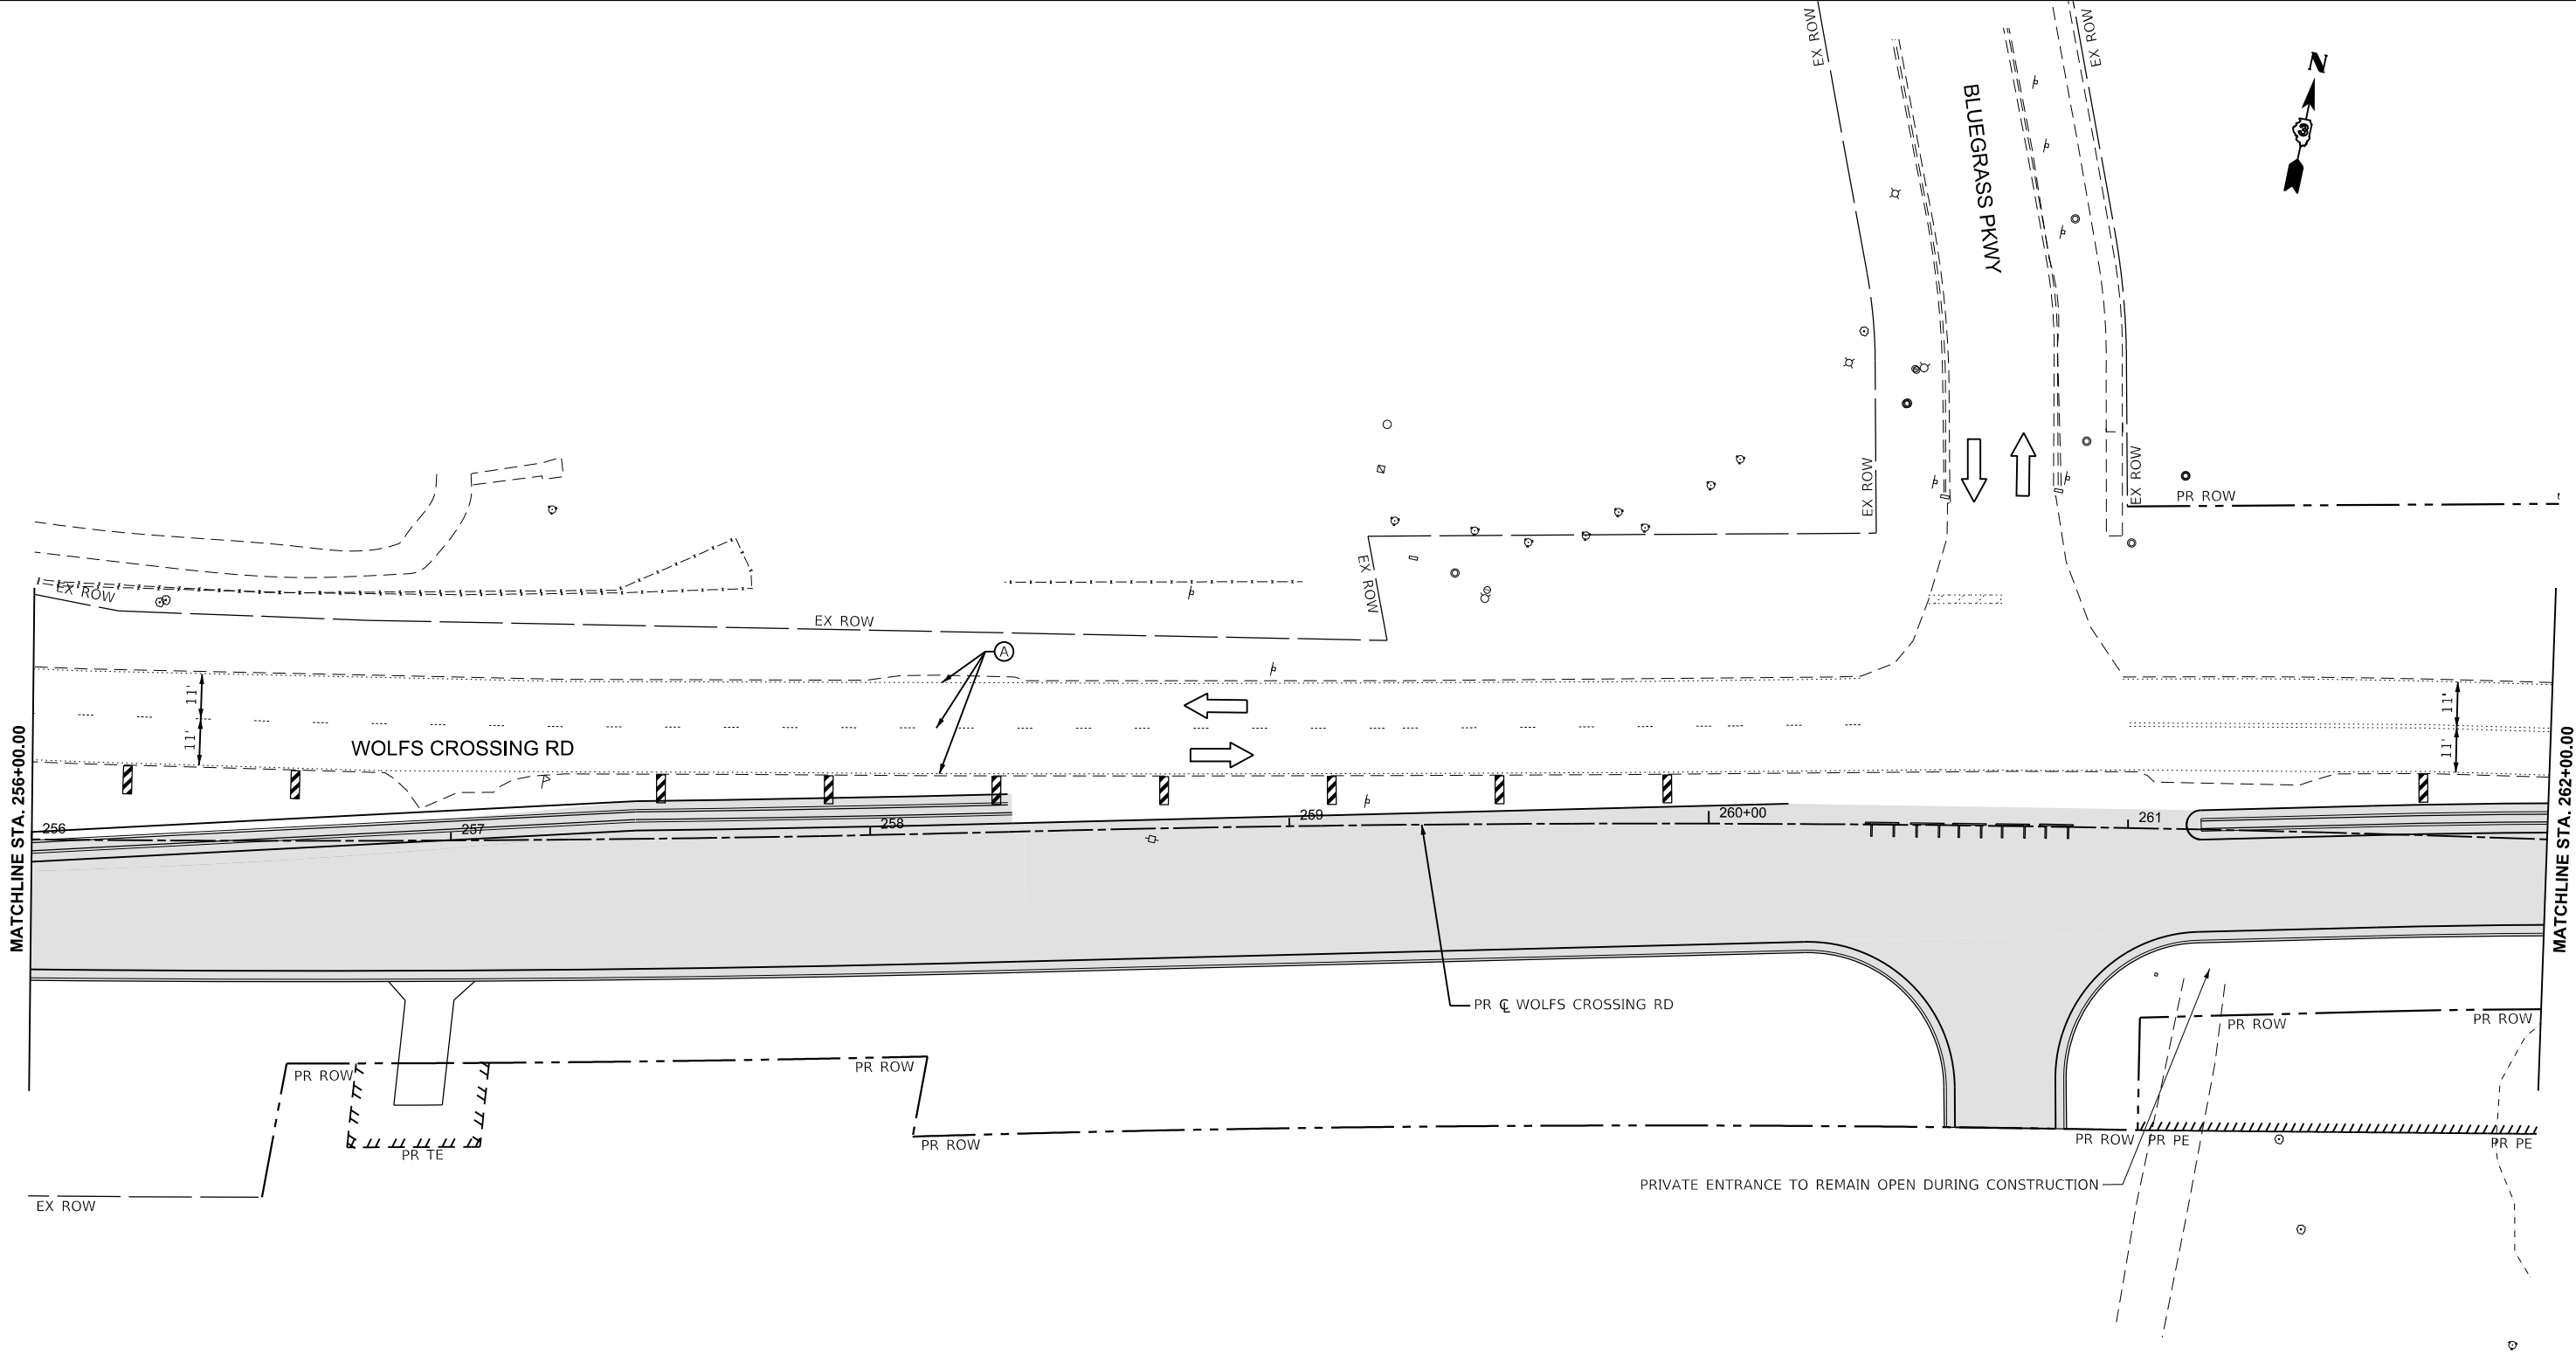

LEGEND



WORK AREA



TEMPORARY PAVEMENT



TEMPORARY PAVEMENT
CONSTRUCTED IN PREVIOUS STAGE



PROPOSED PAVEMENT



PROPOSED PAVEMENT
CONSTRUCTED IN PREVIOUS STAGE



DIRECTION OF TRAFFIC



CONST DRUMS (50' C-C SPACING,
20' IN TAPERS, 10' IN CURVE)



VERTICAL PANELS (50' C-C SPACING,
20' IN TAPERS, 10' IN CURVE)



EXISTING PAVEMENT MARKING



PAVEMENT MARKING
PLACED IN PREVIOUS STAGE



PROPOSED PAVEMENT MARKING
(SEE PROPOSED PAVEMENT
MARKING SHEETS)



TYPE III BARRICADES



PAVEMENT MARKING TAPE
TYPE IV - LINE 4" (WHITE)



PAVEMENT MARKING TAPE
TYPE IV - LINE 4" (YELLOW)
(DOUBLE YELLOW CENTERLINE)



PAVEMENT MARKING TAPE
TYPE IV - LINE 6" (WHITE)
(2' DASH, 6' SKIP)



PAVEMENT MARKING TAPE
TYPE IV - LINE 24" (WHITE)
(STOP LINE)



PAVEMENT MARKING
EPOXY - LINE 4" (WHITE)



PAVEMENT MARKING
EPOXY - LINE 4" (YELLOW)



PAVEMENT MARKING TAPE
EPOXY - LINE 24" (WHITE)
(STOP LINE)

MODEL: WolfCrossing - MOT ST1B PLAN 5 (Sheet)
FILE NAME: c:\pwworkdir\benesch_projects\project\181962\0387446-Shh-MOT-Stage 1B.dgn



USER NAME	= tblank	DESIGNED	- N.REYNOLDS	REVISED	-
		DRAWN	- N.REYNOLDS	REVISED	-
PLOT SCALE	= \$SCALE\$	CHECKED	- J.MAJEWSKI	REVISED	-
PLOT DATE	= 3/25/2025	DATE	- 07/04/2025	REVISED	-




Village of Oswego, IL
100 Parkers Mill
Oswego, IL 60543
630-554-3618

MAINTENANCE OF TRAFFIC
WOLFS CROSSING RD - STAGE 1B

SCALE: 1"=20' SHEET 35 OF 78 SHEETS STA. 262+00.00 TO STA. 267+00.00

F.A.U RTE.	SECTION	COUNTY	TOTAL SHEETS	SHEET NO.
1577	23-00052-02-PV	KENDALL	437	157
CONTRACT NO. 87846				
ILLINOIS FED. AID PROJECT				

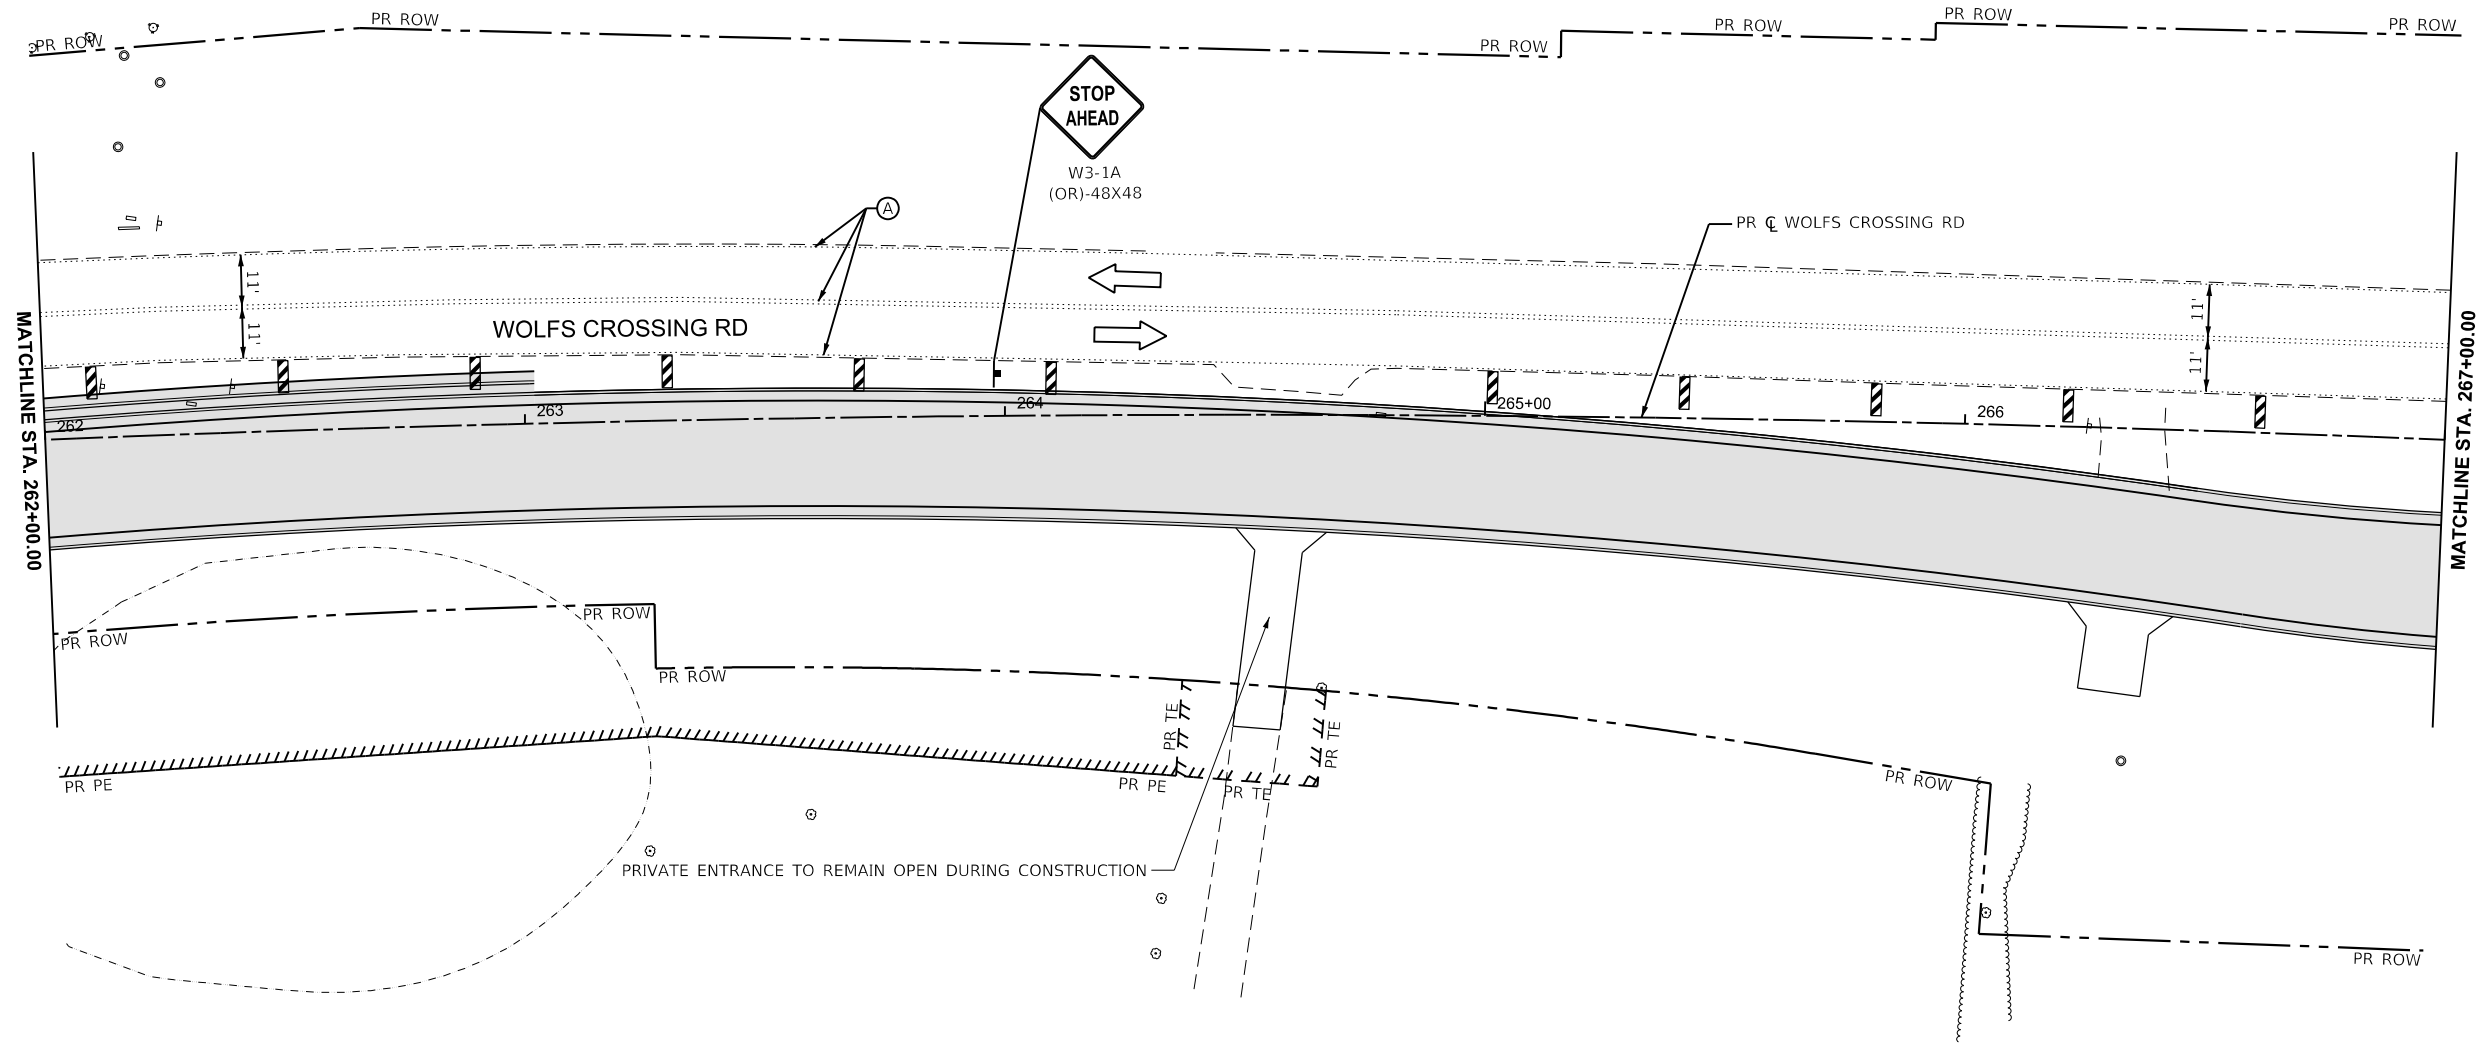



LEGEND

- WORK AREA
- TEMPORARY PAVEMENT
- TEMPORARY PAVEMENT CONSTRUCTED IN PREVIOUS STAGE
- PROPOSED PAVEMENT
- PROPOSED PAVEMENT CONSTRUCTED IN PREVIOUS STAGE
- DIRECTION OF TRAFFIC

- CONST DRUMS (50' C-C SPACING, 20' IN TAPERS, 10' IN CURVE)
- VERTICAL PANELS (50' C-C SPACING, 20' IN TAPERS, 10' IN CURVE)
- EXISTING PAVEMENT MARKING
- PAVEMENT MARKING PLACED IN PREVIOUS STAGE
- PROPOSED PAVEMENT MARKING (SEE PROPOSED PAVEMENT MARKING SHEETS)
- TYPE III BARRICADES
- PAVEMENT MARKING TAPE TYPE IV - LINE 4" (WHITE)

- PAVEMENT MARKING TAPE TYPE IV - LINE 4" (YELLOW) (DOUBLE YELLOW CENTERLINE)
- PAVEMENT MARKING TAPE TYPE IV - LINE 6" (WHITE) (2' DASH, 6' SKIP)
- PAVEMENT MARKING TAPE TYPE IV - LINE 24" (WHITE) (STOP LINE)
- PAVEMENT MARKING EPOXY - LINE 4" (WHITE)
- PAVEMENT MARKING EPOXY - LINE 4" (YELLOW)
- PAVEMENT MARKING TAPE EPOXY - LINE 24" (WHITE) (STOP LINE)

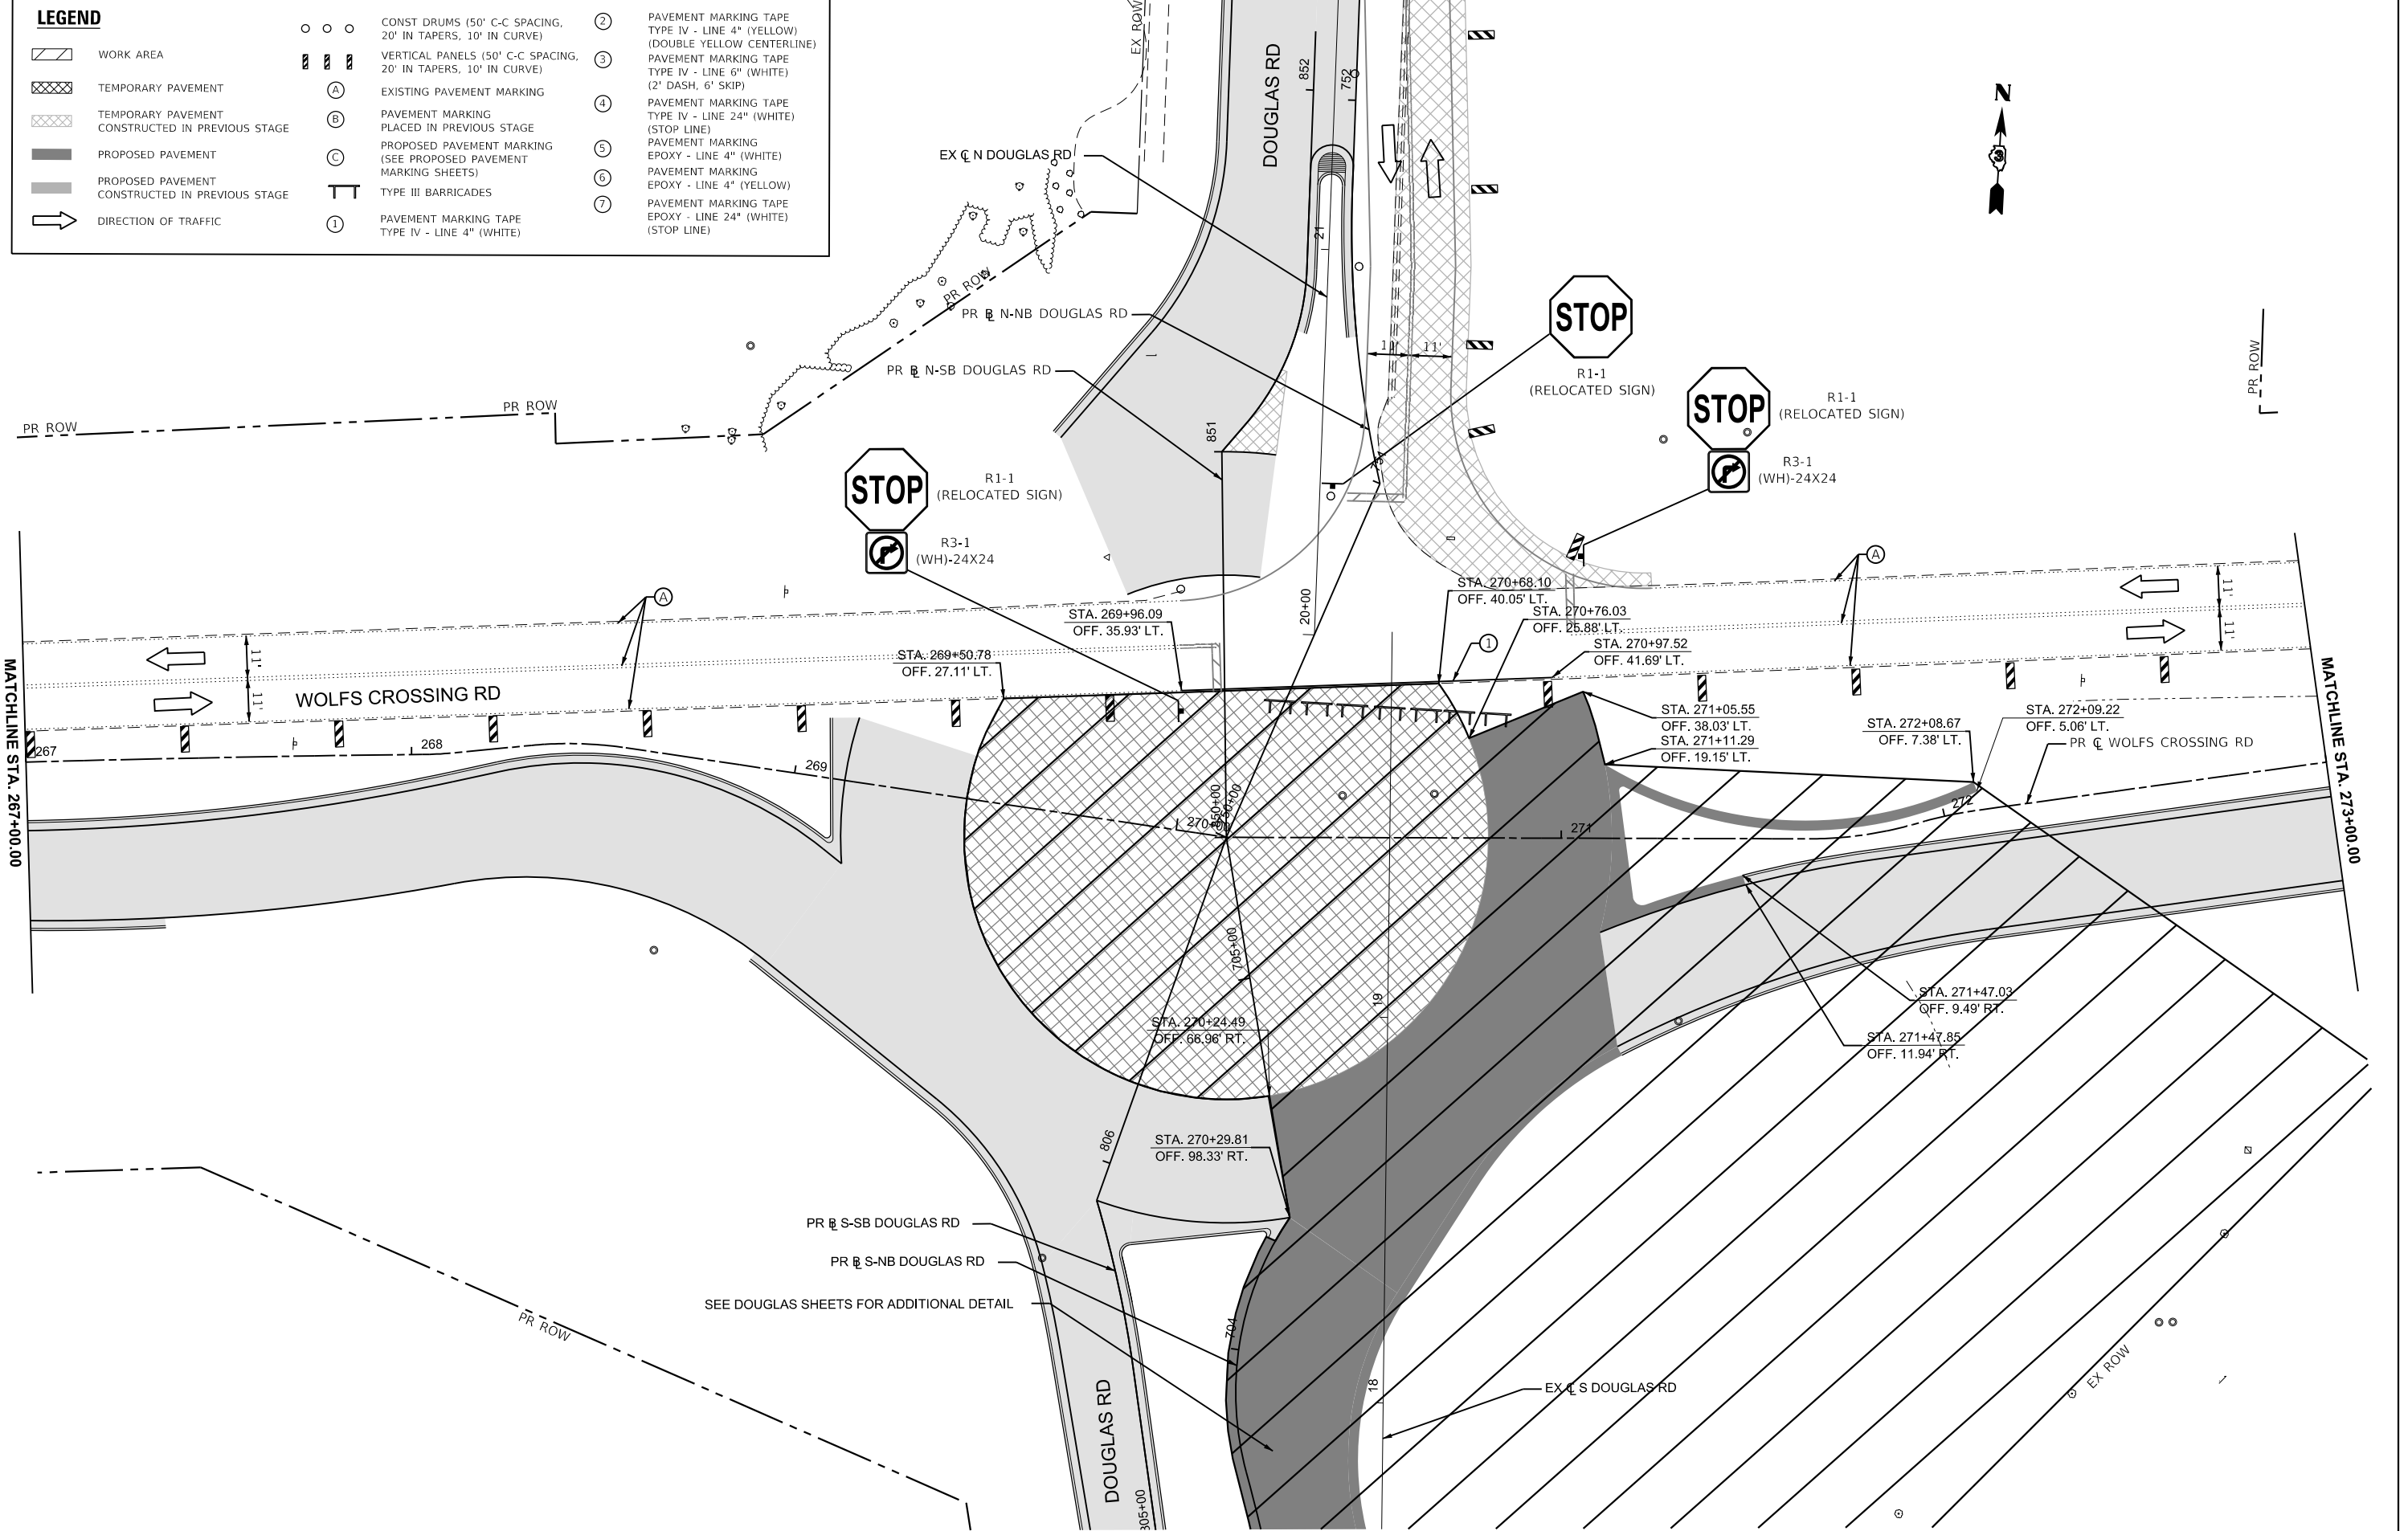

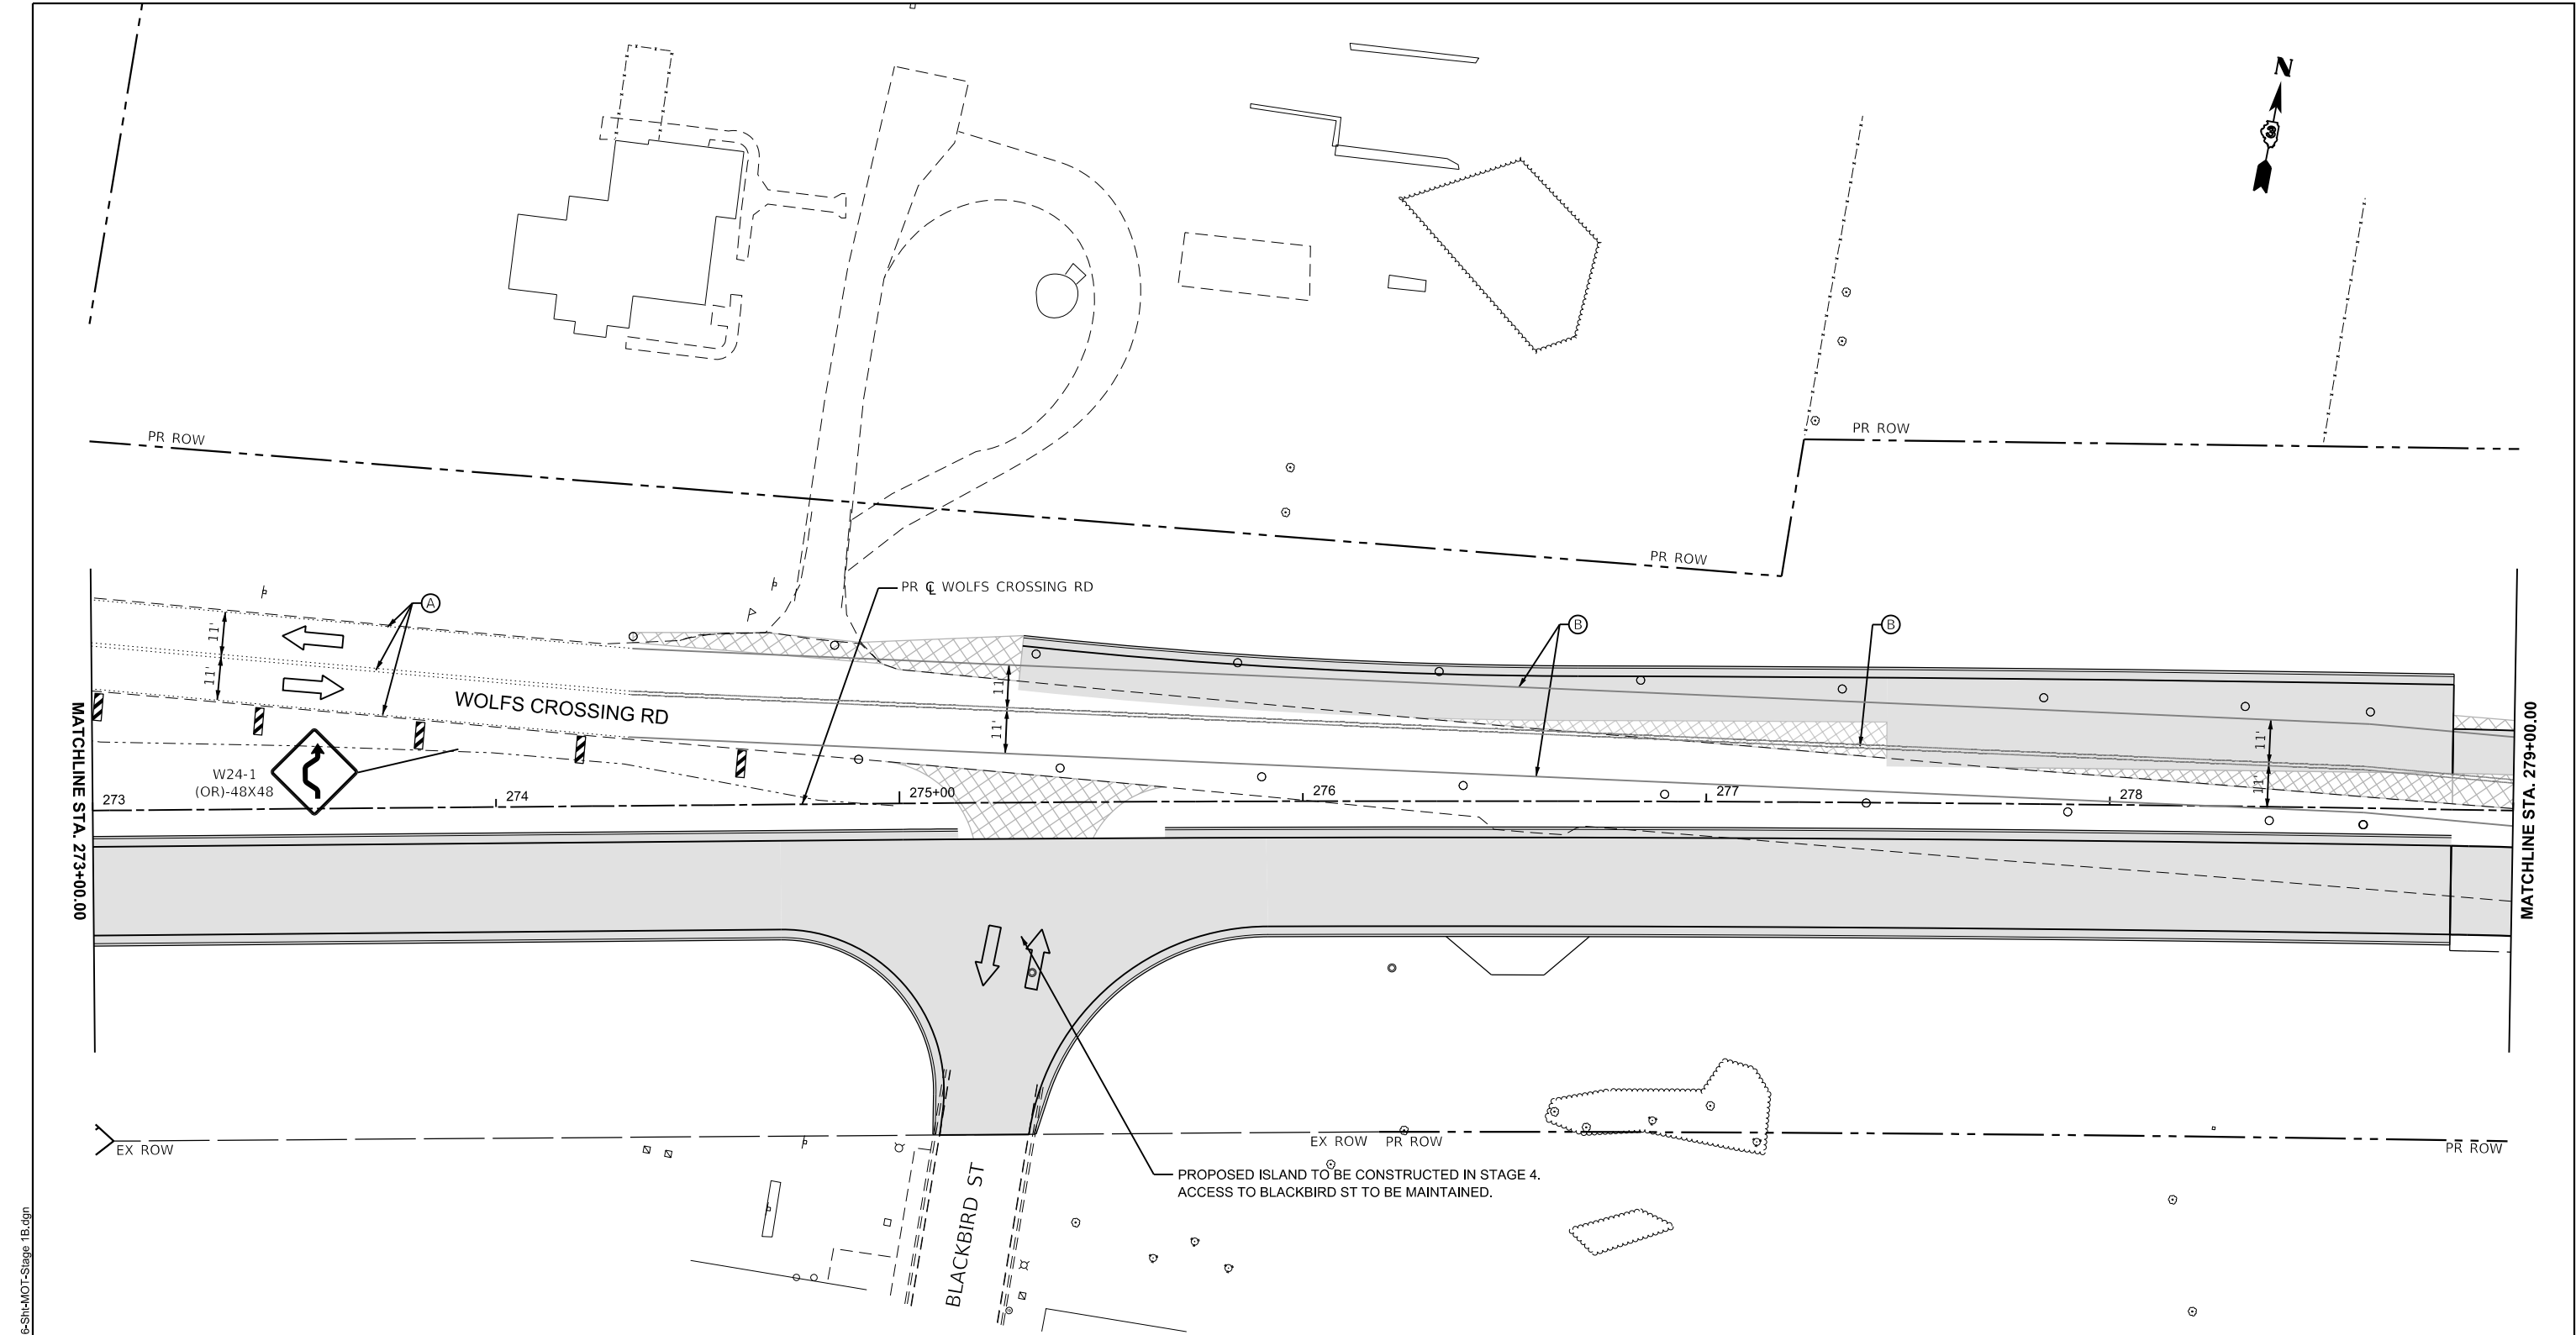

MODEL: WolfCrossing - MOT ST 1B PLAN 7 [Sheet]
FILE NAME: c:\pwworkdir\benesch_projects\project\181962\0387446-Shh-MOT-Stage 1B.dgn



USER NAME	= tblank	DESIGNED	- N.REYNOLDS	REVISED	-
		DRAWN	- N.REYNOLDS	REVISED	-
PLOT SCALE	= \$\$SCALE\$	CHECKED	- J.MAJEWSKI	REVISED	-
PLOT DATE	= 3/25/2025	DATE	- 07/04/2025	REVISED	-



Village of Oswego, IL
100 Parkers Mill
Oswego, Illinois 60543
630-554-3618

**MAINTENANCE OF TRAFFIC
WOLFS CROSSING RD - STAGE 1B**

SCALE: 1"=20' SHEET 37 OF 78 SHEETS STA. 273+00.00 TO STA. 279+00.00

LEGEND

- WORK AREA
- TEMPORARY PAVEMENT
- TEMPORARY PAVEMENT
CONSTRUCTED IN PREVIOUS STAGE
- PROPOSED PAVEMENT
- PROPOSED PAVEMENT
CONSTRUCTED IN PREVIOUS STAGE
- DIRECTION OF TRAFFIC

- CONST DRUMS (50' C-C SPACING,
20' IN TAPERS, 10' IN CURVE)
- VERTICAL PANELS (50' C-C SPACING,
20' IN TAPERS, 10' IN CURVE)
- EXISTING PAVEMENT MARKING
- PAVEMENT MARKING
PLACED IN PREVIOUS STAGE
- PROPOSED PAVEMENT MARKING
(SEE PROPOSED PAVEMENT
MARKING SHEETS)
- TYPE III BARRICADES
- PAVEMENT MARKING TAPE
TYPE IV - LINE 4" (WHITE)

- PAVEMENT MARKING TAPE
TYPE IV - LINE 4" (YELLOW)
(DOUBLE YELLOW CENTERLINE)
- PAVEMENT MARKING TAPE
TYPE IV - LINE 6" (WHITE)
(2' DASH, 6' SKIP)
- PAVEMENT MARKING TAPE
TYPE IV - LINE 24" (WHITE)
(STOP LINE)
- PAVEMENT MARKING
EPOXY - LINE 4" (WHITE)
- PAVEMENT MARKING
EPOXY - LINE 4" (YELLOW)
- PAVEMENT MARKING TAPE
EPOXY - LINE 24" (WHITE)
(STOP LINE)

F.A.U RTE.	SECTION	COUNTY	TOTAL SHEETS	SHEET NO.
1577	23-00052-02-PV	KENDALL	437	159
CONTRACT NO. 87846				
ILLINOIS FED. AID PROJECT				

MODEL: WolfCrossing - MOT ST1B PLAN 8 [Sheet]
FILE NAME: c:\pwworkdir\benesch_projects\project\181962\181962-D387446-Sh1-MOT-Stage 1B.dgn



USER NAME	= tblank	DESIGNED -	N.REYNOLDS	REVISED -	
DRAWN	-	N.REYNOLDS	REVISED -		
PLOT SCALE	= \$\$SCALE\$	CHECKED -	J.MAJEWSKI	REVISED -	
PLOT DATE	= 3/25/2025	DATE -	07/04/2025	REVISED -	




Village of Oswego, IL
100 Parkers Mill
Oswego, IL 60543
630-554-3618

MAINTENANCE OF TRAFFIC
WOLFS CROSSING RD - STAGE 1B

SCALE: 1"=20' SHEET 38 OF 78 SHEETS STA. 279+00.00 TO STA. 285+00.00

F.A.U RTE.	SECTION	COUNTY	TOTAL SHEETS	SHEET NO.
1577	23-00052-02-PV	KENDALL	437	160
CONTRACT NO. 87846				
ILLINOIS FED. AID PROJECT				

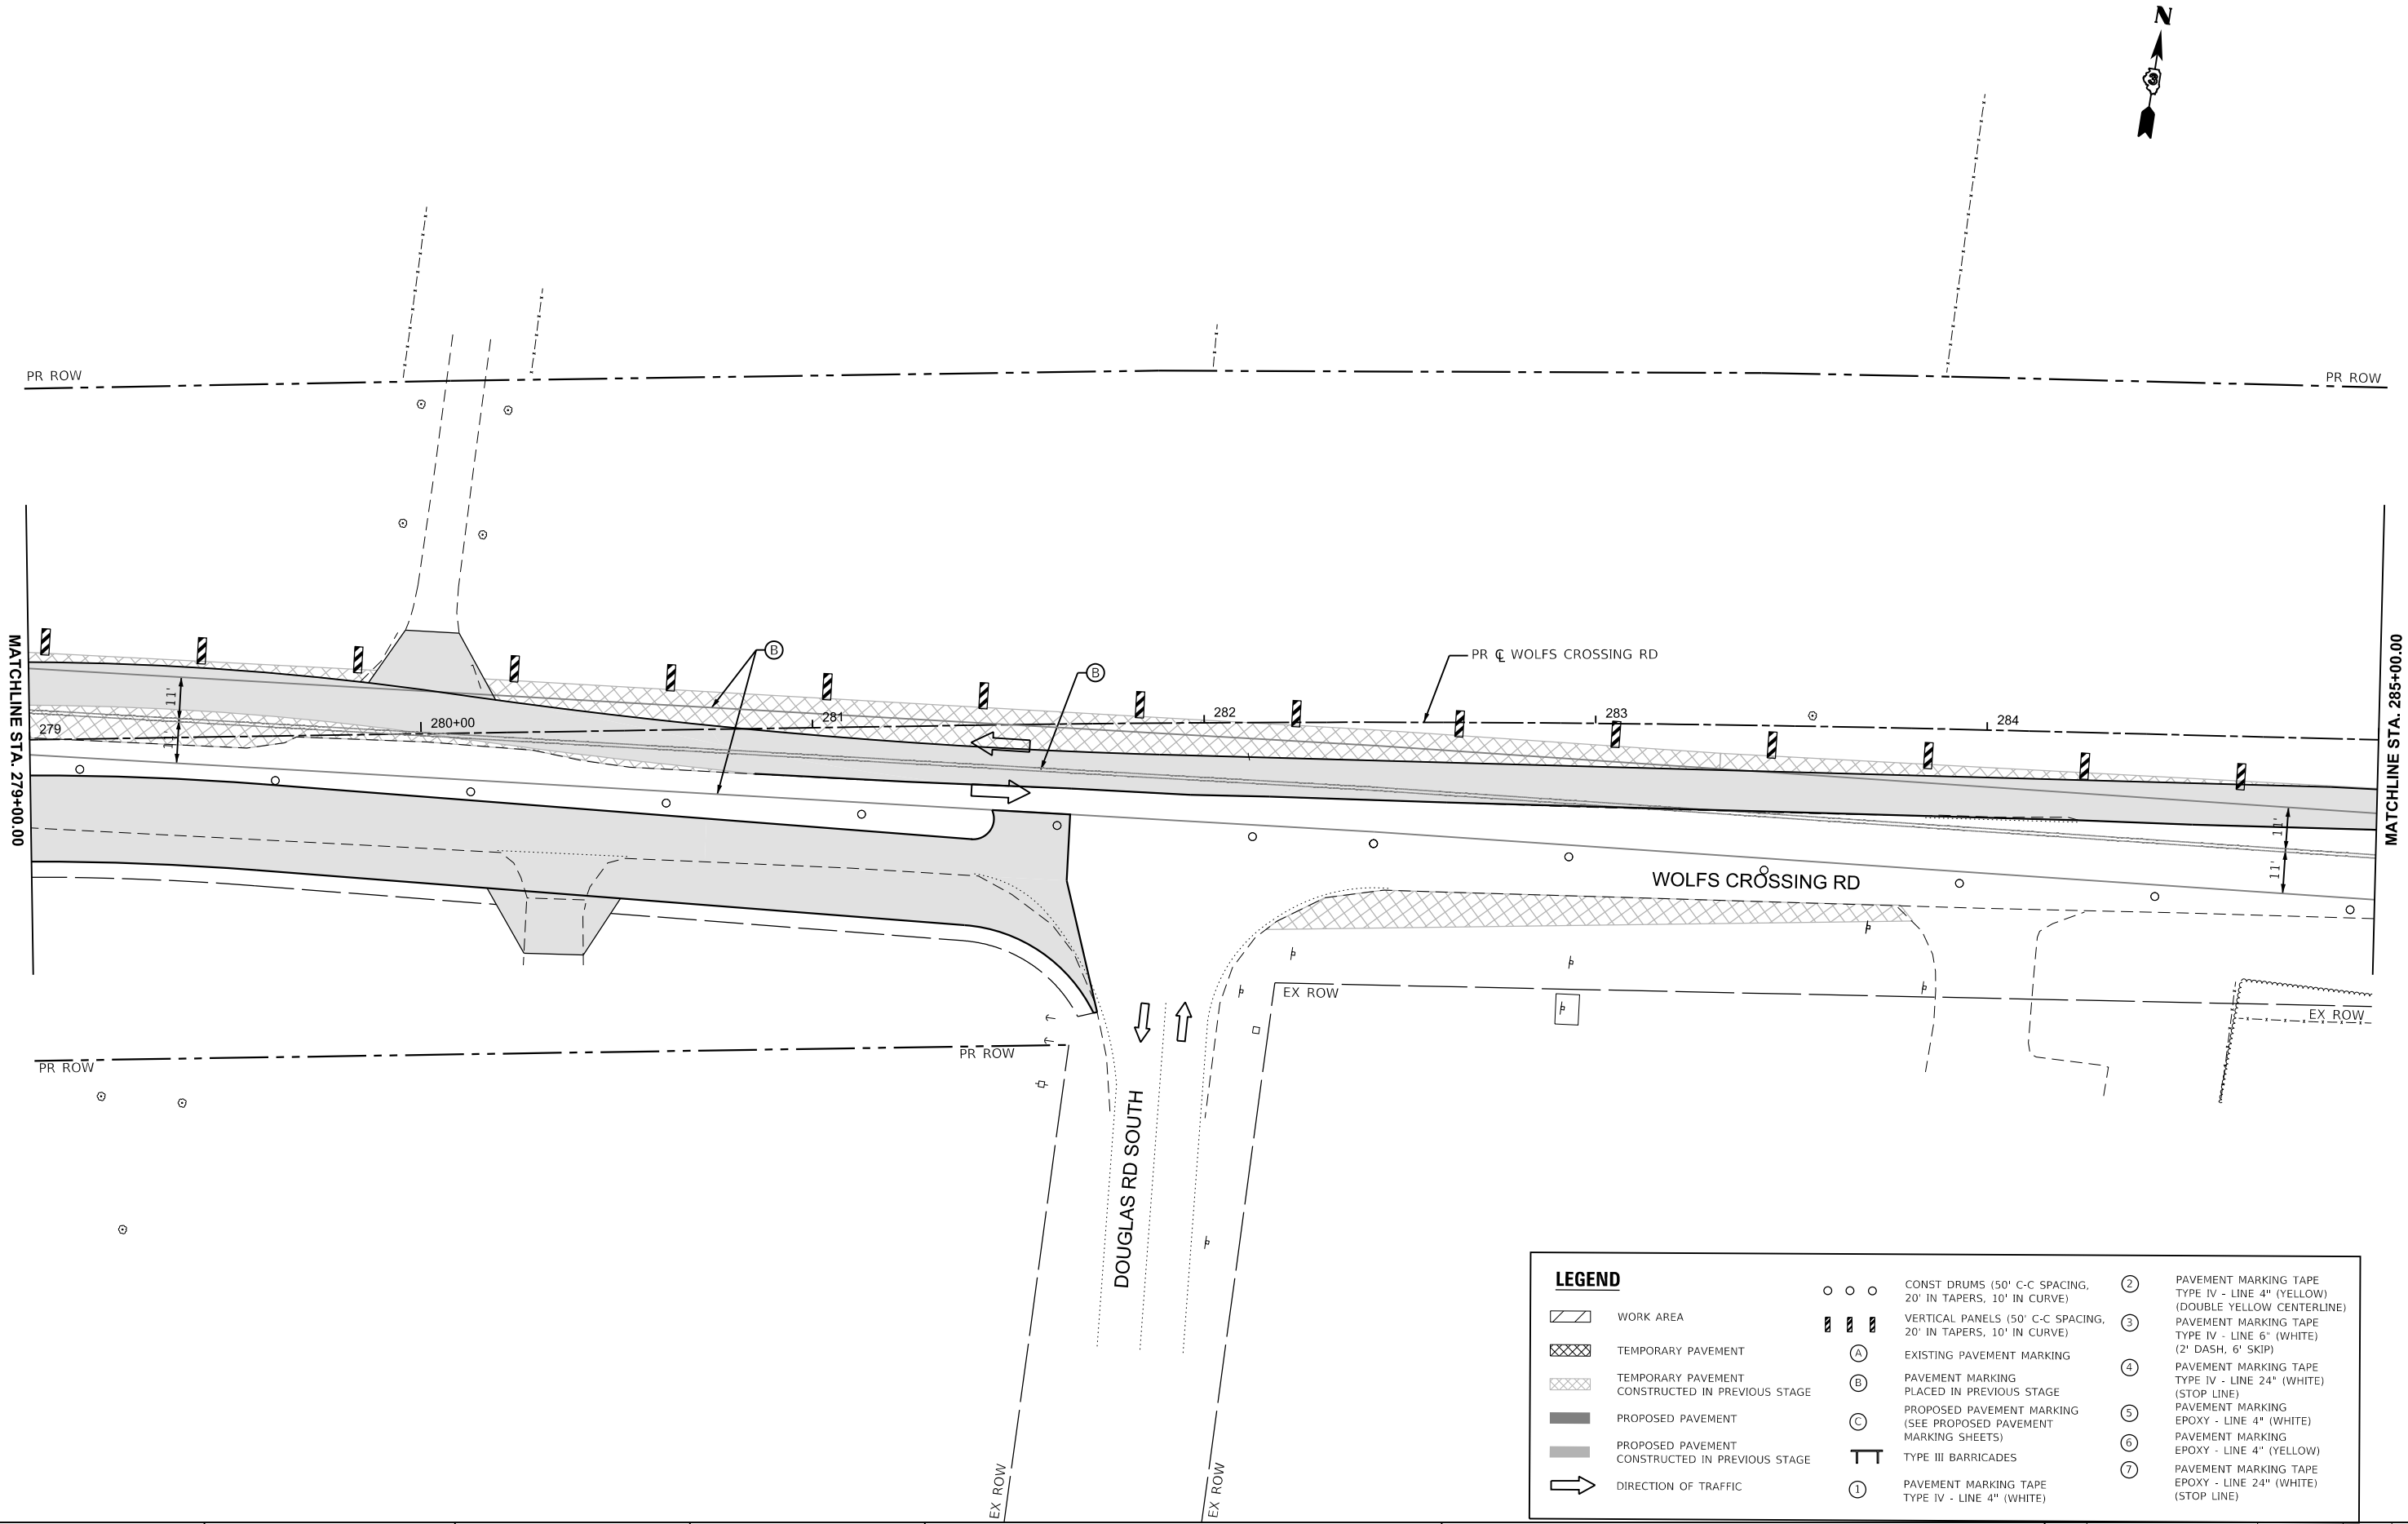

LEGEND

- WORK AREA
- TEMPORARY PAVEMENT
- TEMPORARY PAVEMENT
CONSTRUCTED IN PREVIOUS STAGE
- PROPOSED PAVEMENT
- PROPOSED PAVEMENT
CONSTRUCTED IN PREVIOUS STAGE
- DIRECTION OF TRAFFIC

- CONST DRUMS (50' C-C SPACING,
20' IN TAPERS, 10' IN CURVE)
- VERTICAL PANELS (50' C-C SPACING,
20' IN TAPERS, 10' IN CURVE)
- EXISTING PAVEMENT MARKING
- PAVEMENT MARKING
PLACED IN PREVIOUS STAGE
- PROPOSED PAVEMENT MARKING
(SEE PROPOSED PAVEMENT
MARKING SHEETS)
- TYPE III BARRICADES
- PAVEMENT MARKING TAPE
TYPE IV - LINE 4" (WHITE)

- PAVEMENT MARKING TAPE
TYPE IV - LINE 4" (YELLOW)
(DOUBLE YELLOW CENTERLINE)
- PAVEMENT MARKING TAPE
TYPE IV - LINE 6" (WHITE)
(2' DASH, 6' SKIP)
- PAVEMENT MARKING TAPE
TYPE IV - LINE 24" (WHITE)
(STOP LINE)
- PAVEMENT MARKING
EPOXY - LINE 4" (WHITE)
- PAVEMENT MARKING
EPOXY - LINE 4" (YELLOW)
- PAVEMENT MARKING TAPE
EPOXY - LINE 24" (WHITE)
(STOP LINE)

MODEL: WolfCrossing - MOT ST1B PLAN 9 [Sheet]
FILE NAME: c:\pwworkdir\benesch_projects\projectssd0181962\0387446-Shd-MOT-Stage 1B.dgn

PR ROW

MATCHLINE STA. 285+00.00

285+00


286

287

288

289

290+00

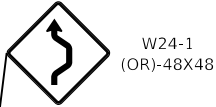

W24-1
(OR)-48X48

PR C WOLFS CROSSING RD


WOLFS CROSSING RD

PR ROW



CARDINAL AVE

EX ROW

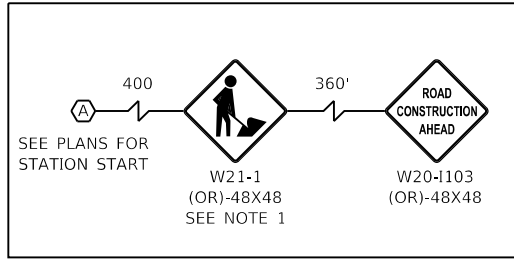

NOTES

- W21-1 IS TO BE IN PLACE ONLY WHEN WORKERS ARE PRESENT

LEGEND

	WORK AREA
	TEMPORARY PAVEMENT
	TEMPORARY PAVEMENT CONSTRUCTED IN PREVIOUS STAGE
	PROPOSED PAVEMENT
	PROPOSED PAVEMENT CONSTRUCTED IN PREVIOUS STAGE
	DIRECTION OF TRAFFIC

	CONST DRUMS (50' C-C SPACING, 20' IN TAPERS, 10' IN CURVE)
	VERTICAL PANELS (50' C-C SPACING, 20' IN TAPERS, 10' IN CURVE)
	EXISTING PAVEMENT MARKING
	PAVEMENT MARKING PLACED IN PREVIOUS STAGE
	PROPOSED PAVEMENT MARKING (SEE PROPOSED PAVEMENT MARKING SHEETS)
	TYPE III BARRICADES
	PAVEMENT MARKING TAPE TYPE IV - LINE 4" (WHITE)

	PAVEMENT MARKING TAPE TYPE IV - LINE 4" (YELLOW) (DOUBLE YELLOW CENTERLINE)
	PAVEMENT MARKING TAPE TYPE IV - LINE 6" (WHITE) (2' DASH, 6' SKIP)
	PAVEMENT MARKING TAPE TYPE IV - LINE 24" (WHITE) (STOP LINE)
	PAVEMENT MARKING EPOXY - LINE 4" (WHITE)
	PAVEMENT MARKING EPOXY - LINE 4" (YELLOW)
	PAVEMENT MARKING TAPE EPOXY - LINE 24" (WHITE) (STOP LINE)



USER NAME	= tblank
DESIGNED	- N.REYNOLDS
DRAWN	- N.REYNOLDS
PLOT SCALE	= \$\$SCALE\$
PLOT DATE	= 3/25/2025

DESIGNED	- N.REYNOLDS
DRAWN	- N.REYNOLDS
CHECKED	- J.MAJEWSKI
DATE	- 07/04/2025

REVISED	-
REVISED	-
REVISED	-
REVISED	-



Village of Oswego, IL
100 Parkers Mill
Oswego, Illinois 60543
630-554-3618

MAINTENANCE OF TRAFFIC WOLFS CROSSING RD - STAGE 1B

SCALE: 1"=20' SHEET 39 OF 78 SHEETS STA. 285+00.00 TO STA. 291+00.00

F.A.U RTE.	SECTION	COUNTY	TOTAL SHEETS	SHEET NO.
1577	23-00052-02-PV	KENDALL	437	161
CONTRACT NO. 87846				
ILLINOIS FED. AID PROJECT				

MODEL: Douglas - MOT Plan 1 [Sheet]
FILE NAME: c:\paword\benesch\projects\projects\181962\0387446-Shh-MOT-DG-Stage 1B.dgn



USER NAME	= tblank
DESIGNED	- N.REYNOLDS
DRAWN	- N.REYNOLDS
PLOT SCALE	= \$SCALE\$
CHECKED	- J.MAJEWSKI
DATE	- 07/04/2025
PLOT DATE	= 3/25/2025

REVISED	-
REVISED	-
REVISED	-
REVISED	-




Village of Oswego, IL
100 Parkers Mill
Oswego, Illinois 60543
630-554-3618


MAINTENANCE OF TRAFFIC
DOUGLAS RD - STAGE 1B

SCALE: 1"=20' SHEET 40 OF 78 SHEETS STA. 798+50.00 TO STA. 804+00.00

F.A.U RTE.	SECTION	COUNTY	TOTAL SHEETS	SHEET NO.
1577	23-00052-02-PV	KENDALL	437	162
CONTRACT NO. 87846				
ILLINOIS FED. AID PROJECT				

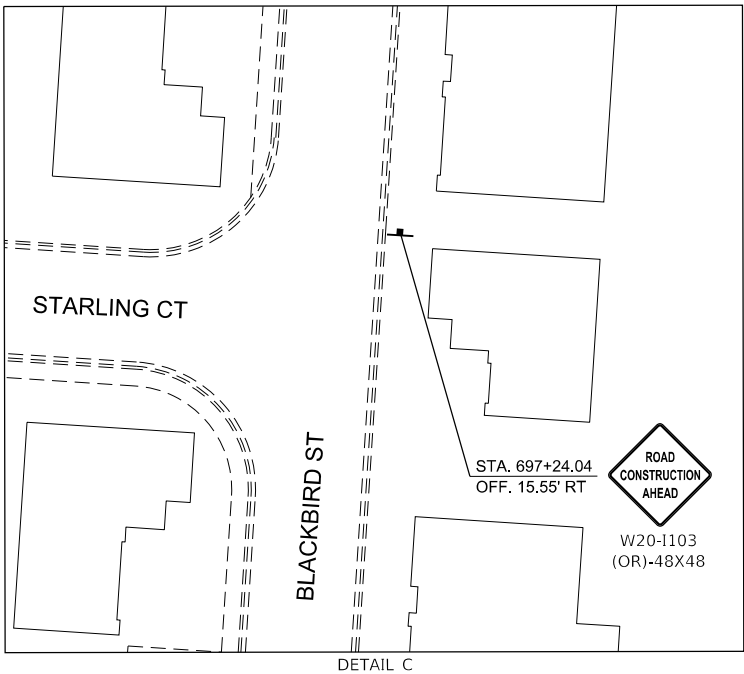

DETAIL C

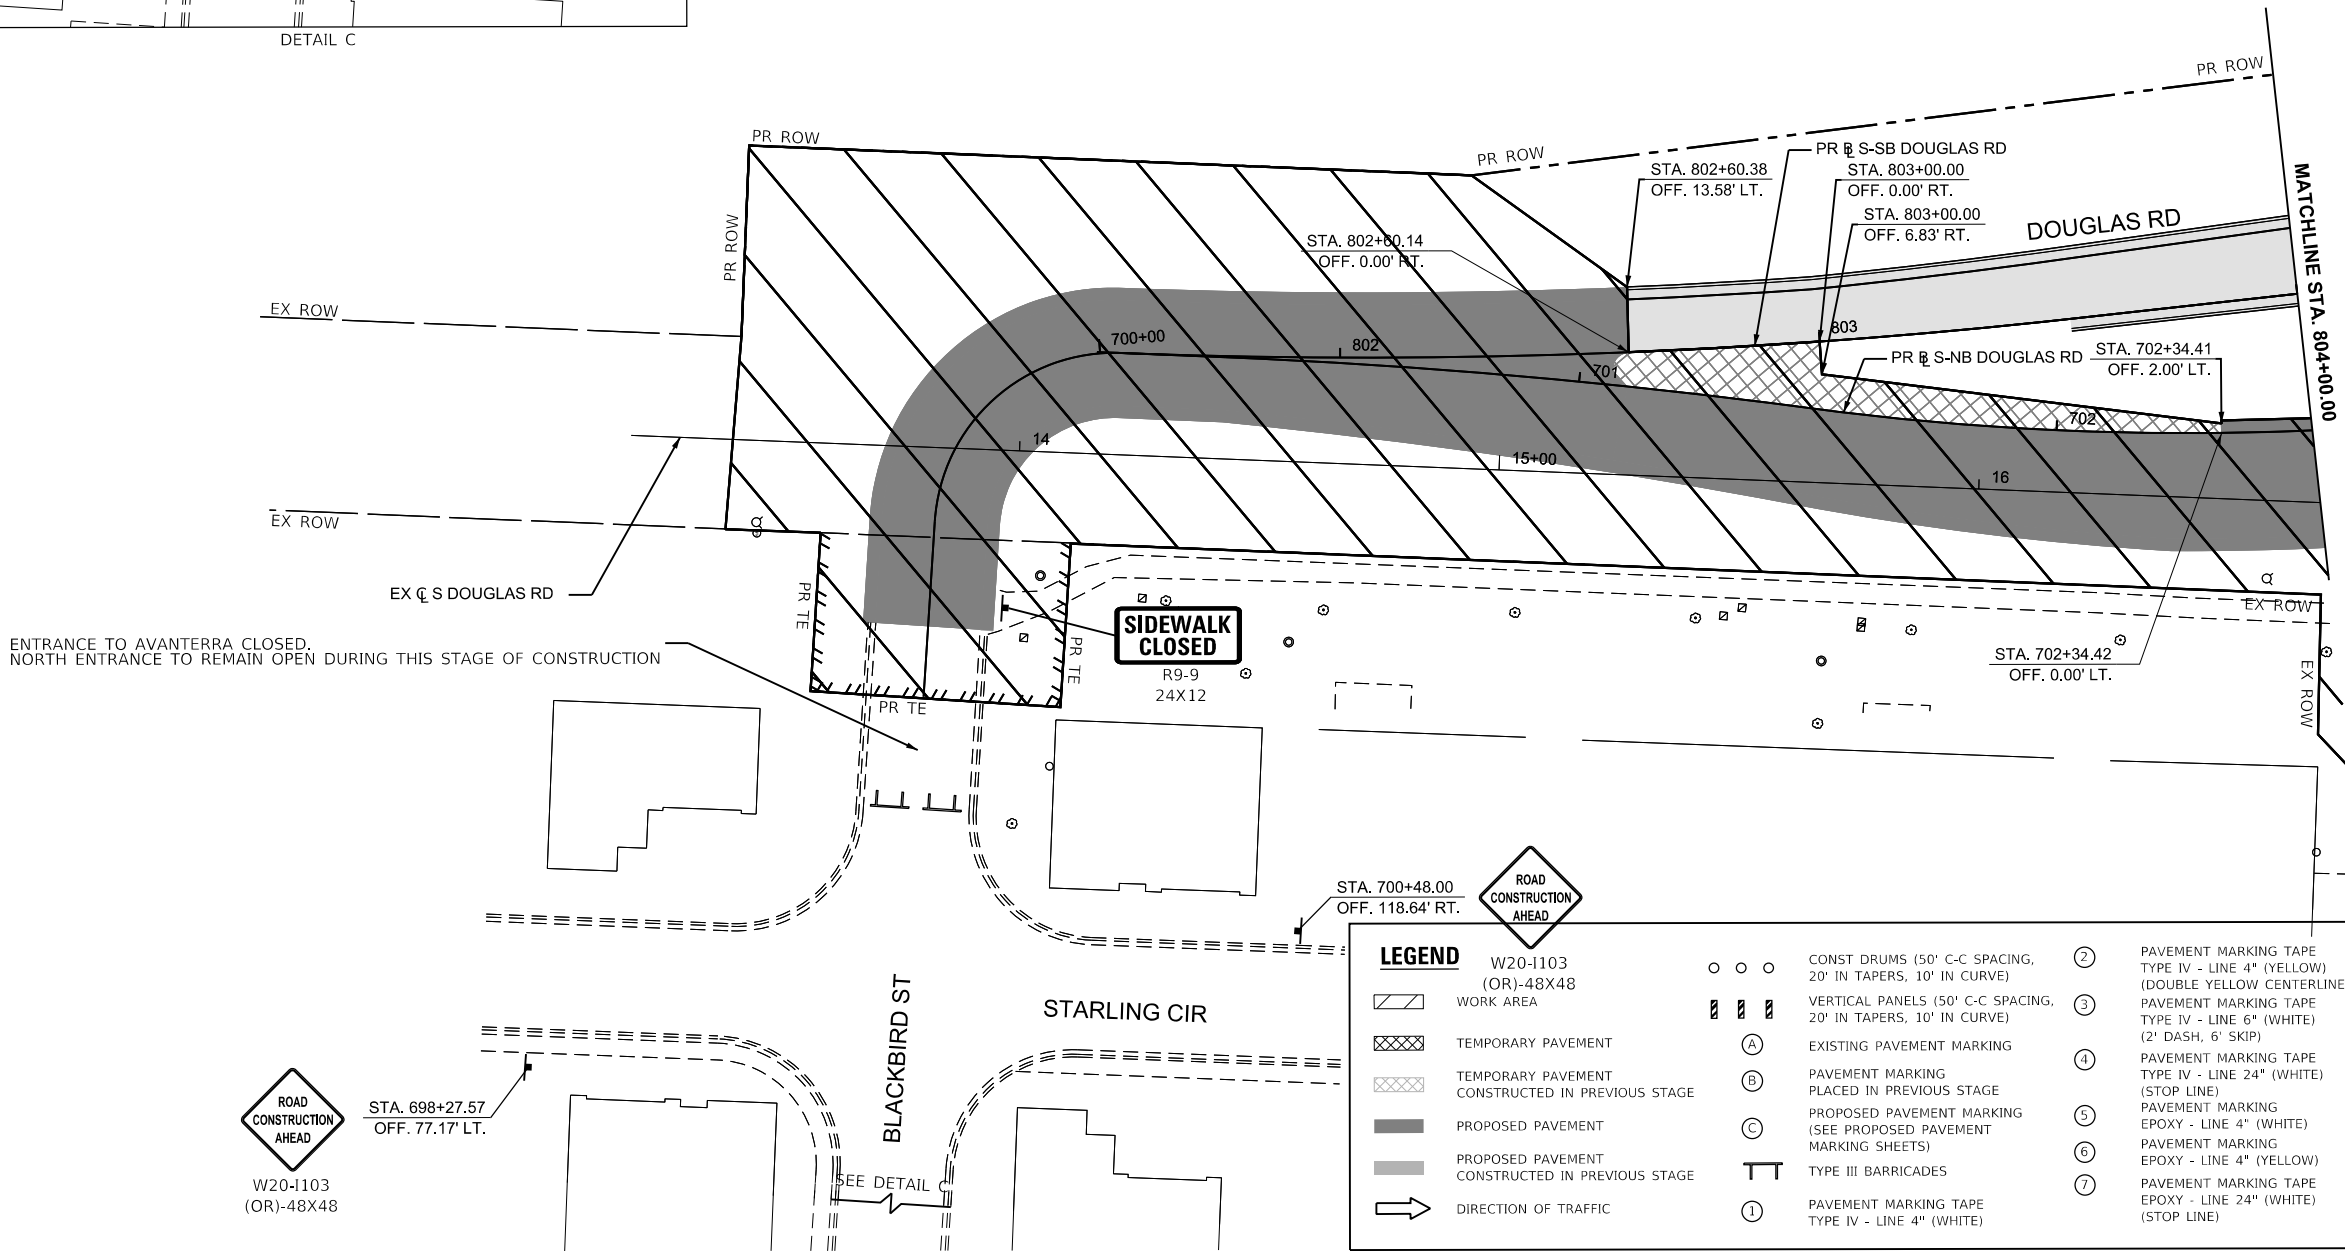

LEGEND

W20-1103 (OR)-48X48	○ ○ ○	CONST DRUMS (50' C-C SPACING, 20' IN TAPERS, 10' IN CURVE)	②	PAVEMENT MARKING TAPE TYPE IV - LINE 4" (YELLOW) (DOUBLE YELLOW CENTERLINE)
WORK AREA	▨ ▨ ▨	VERTICAL PANELS (50' C-C SPACING, 20' IN TAPERS, 10' IN CURVE)	③	PAVEMENT MARKING TAPE TYPE IV - LINE 6" (WHITE) (2' DASH, 6' SKIP)
TEMPORARY PAVEMENT	(A)	EXISTING PAVEMENT MARKING	④	PAVEMENT MARKING TAPE TYPE IV - LINE 24" (WHITE) (STOP LINE)
TEMPORARY PAVEMENT CONSTRUCTED IN PREVIOUS STAGE	(B)	PAVEMENT MARKING PLACED IN PREVIOUS STAGE	⑤	PAVEMENT MARKING EPOXY - LINE 4" (WHITE)
PROPOSED PAVEMENT	(C)	PROPOSED PAVEMENT MARKING (SEE PROPOSED PAVEMENT MARKING SHEETS)	⑥	PAVEMENT MARKING EPOXY - LINE 4" (YELLOW)
PROPOSED PAVEMENT CONSTRUCTED IN PREVIOUS STAGE	T	TYPE III BARRICADES	⑦	PAVEMENT MARKING TAPE EPOXY - LINE 24" (WHITE) (STOP LINE)
DIRECTION OF TRAFFIC	①	PAVEMENT MARKING TAPE TYPE IV - LINE 4" (WHITE)		

MODEL: Douglas - MOT Plan 3 (Sheet)
FILE NAME: c:\paword\benesch\projects\projects\181962\0387446-Shh-MOT-DG-Stage 1B.dgn



USER NAME	= tblank
PLOT SCALE	= \$\$CALE\$
PLOT DATE	= 3/25/2025

DESIGNED	- N.REYNOLDS
DRAWN	- N.REYNOLDS
CHECKED	- J.MAJEWSKI
DATE	- 07/04/2025

REVISED	-
REVISED	-
REVISED	-
REVISED	-



Village of Oswego, IL
100 Parkers Mill
Oswego, Illinois 60543
630-554-3618

MAINTENANCE OF TRAFFIC
DOUGLAS RD - STAGE 1B

SCALE: 1"=20'

SHEET 42

OF 78

SHEETS

STA. 753+00.00 R2

TO STA. 759+00.00 R2

F.A.U
RTE.

1577

SECTION

23-00052-02-PV

COUNTY

KENDALL

TOTAL
SHEETS


437

SHEET
NO.

164

CONTRACT NO. 87846

ILLINOIS FED. AID PROJECT

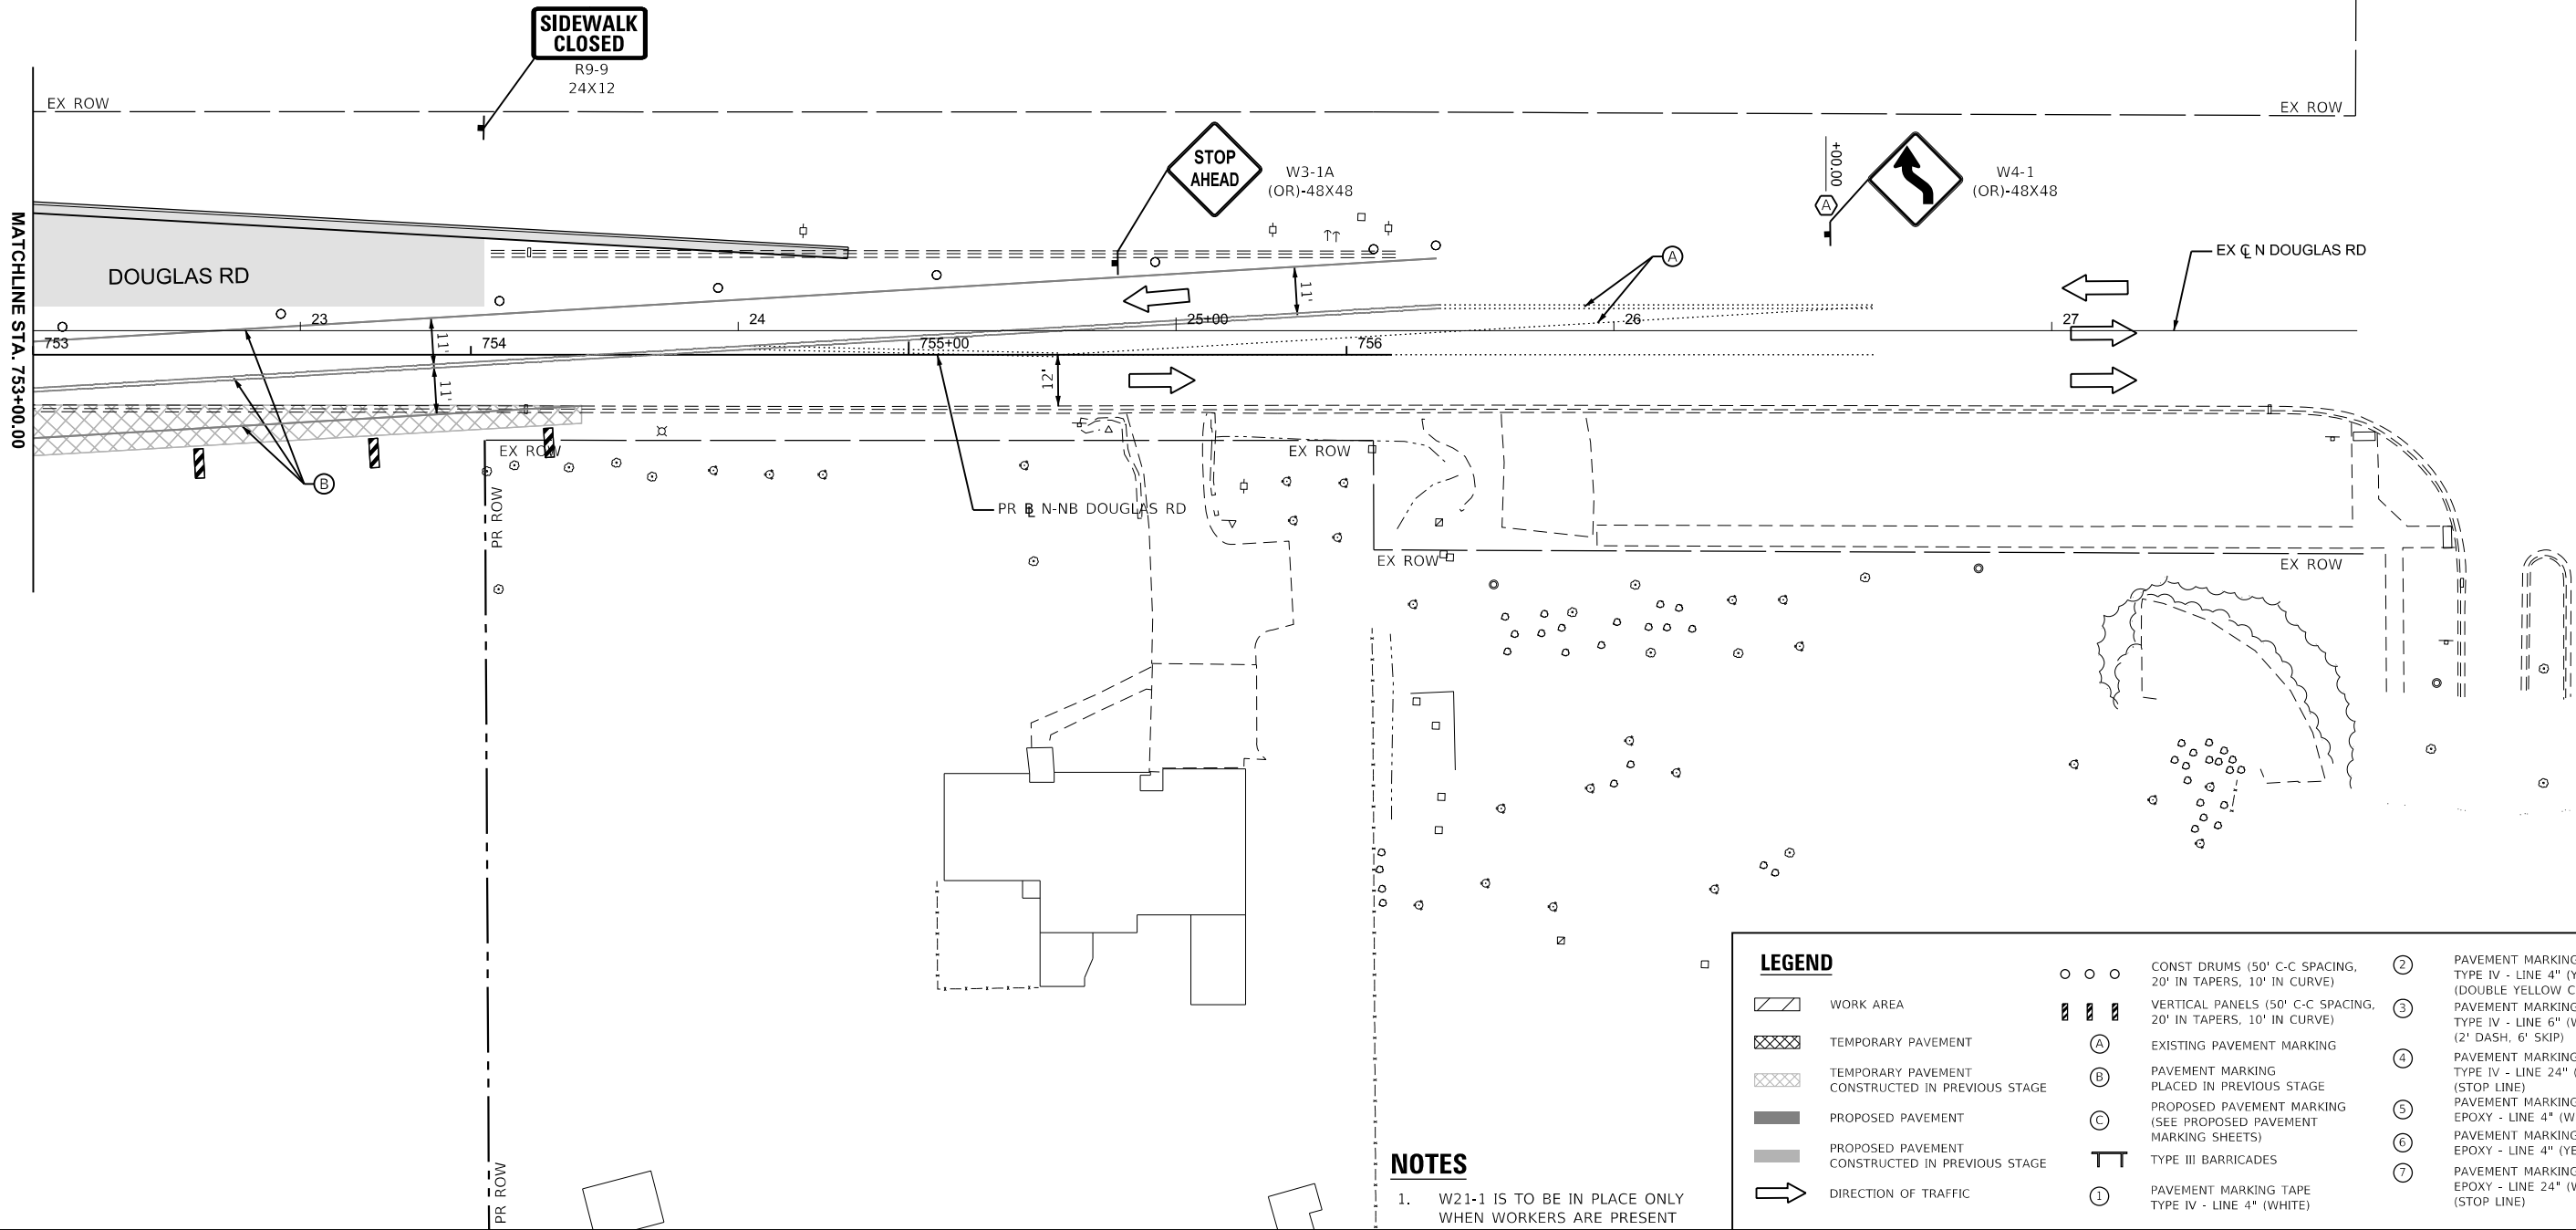

NOTES

1. W21-1 IS TO BE IN PLACE ONLY WHEN WORKERS ARE PRESENT

LEGEND

- WORK AREA
- TEMPORARY PAVEMENT
- TEMPORARY PAVEMENT CONSTRUCTED IN PREVIOUS STAGE
- PROPOSED PAVEMENT
- PROPOSED PAVEMENT CONSTRUCTED IN PREVIOUS STAGE
- DIRECTION OF TRAFFIC

- CONST DRUMS (50' C-C SPACING, 20' IN TAPERS, 10' IN CURVE)
- VERTICAL PANELS (50' C-C SPACING, 20' IN TAPERS, 10' IN CURVE)
- EXISTING PAVEMENT MARKING
- PAVEMENT MARKING PLACED IN PREVIOUS STAGE
- PROPOSED PAVEMENT MARKING (SEE PROPOSED PAVEMENT MARKING SHEETS)
- TYPE III BARRICADES
- PAVEMENT MARKING TAPE TYPE IV - LINE 4" (WHITE)

- PAVEMENT MARKING TAPE TYPE IV - LINE 4" (YELLOW) (DOUBLE YELLOW CENTERLINE)
- PAVEMENT MARKING TAPE TYPE IV - LINE 6" (WHITE) (2' DASH, 6' SKIP)
- PAVEMENT MARKING TAPE TYPE IV - LINE 24" (WHITE) (STOP LINE)
- PAVEMENT MARKING EPOXY - LINE 4" (WHITE)
- PAVEMENT MARKING EPOXY - LINE 4" (YELLOW)
- PAVEMENT MARKING TAPE EPOXY - LINE 24" (WHITE) (STOP LINE)

MODEL: WolfCrossing - MOT ST2 Plan 1 [Sheet]
FILE NAME: c:\pwworkdir\benesch\projects\projects\181962\0387446-Shh-MOT-Stage 2.dgn

NOTES

1. W21-1 IS TO BE IN PLACE ONLY
WHEN WORKERS ARE PRESENT



USER NAME	= tblank
PLOT SCALE	= \$\$CALE\$
PLOT DATE	= 3/25/2025

DESIGNED -	N.REYNOLDS	REVISED -	
DRAWN -	N.REYNOLDS	REVISED -	
CHECKED -	J.MAJEWSKI	REVISED -	
DATE -	07/04/2025	REVISED -	





Village of Oswego, IL
100 Parkers Mill
Oswego, IL 60543
630-554-3618

MAINTENANCE OF TRAFFIC
WOLFS CROSSING RD - STAGE 2


SCALE: 1"=20' SHEET 43 OF 78 SHEETS STA. 238+00.00 TO STA. 244+00.00

F.A.U RTE.	SECTION	COUNTY	TOTAL SHEETS	SHEET NO.
1577	23-00052-02-PV	KENDALL	437	165
CONTRACT NO. 87846				
ILLINOIS FED. AID PROJECT				

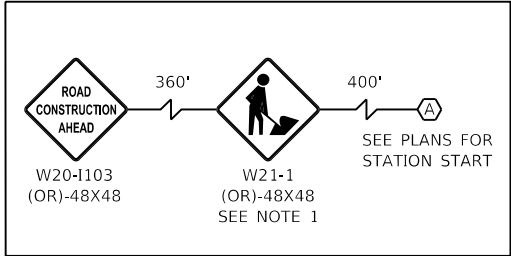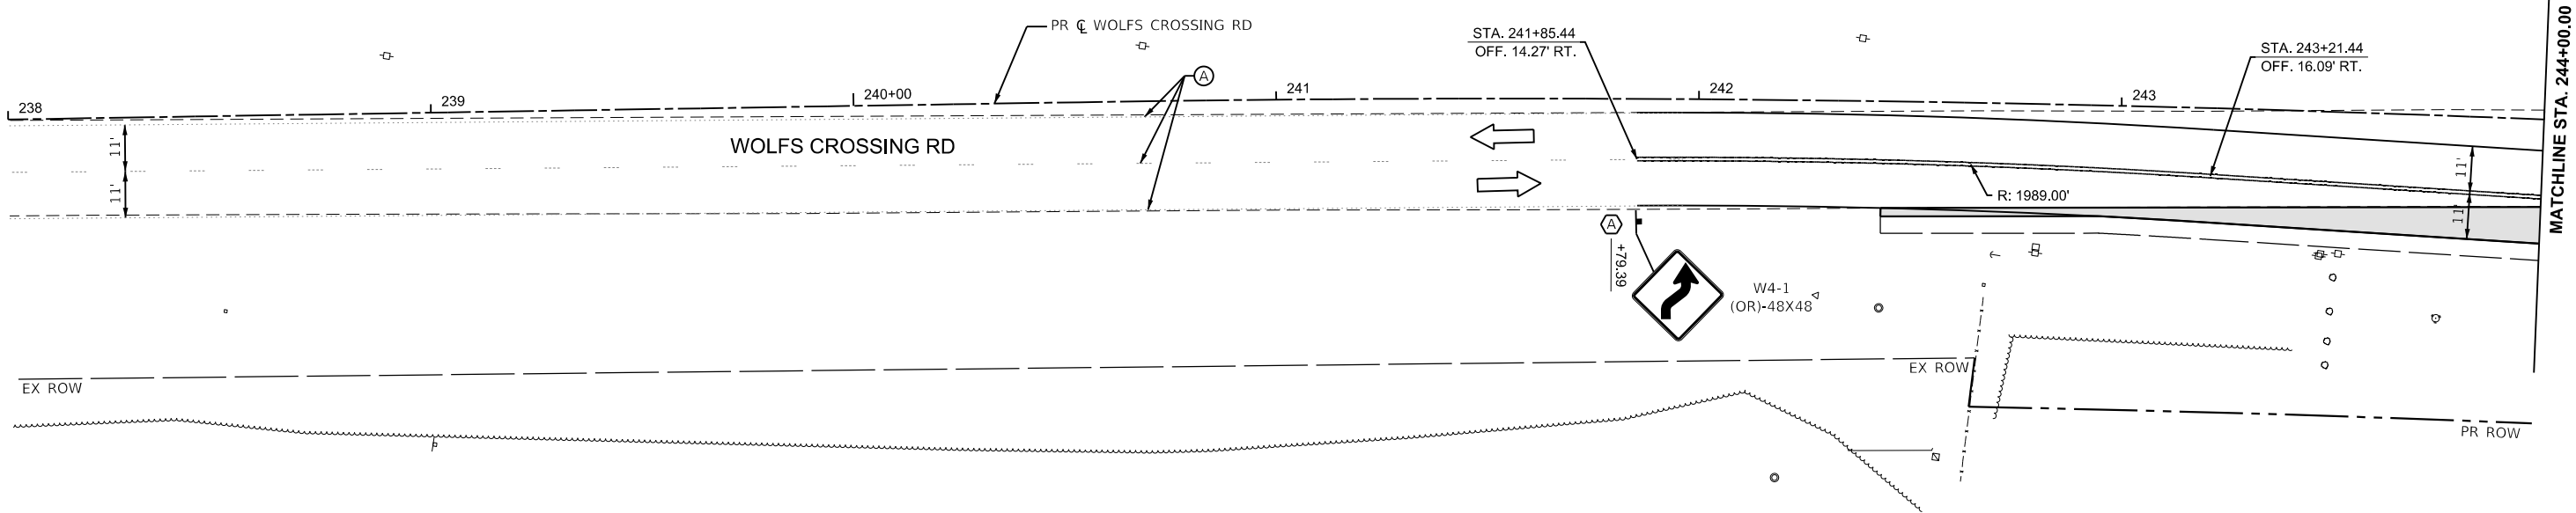

LEGEND

	WORK AREA		CONST DRUMS (50' C-C SPACING, 20' IN TAPERS, 10' IN CURVE)		PAVEMENT MARKING TAPE TYPE IV - LINE 4" (YELLOW) (DOUBLE YELLOW CENTERLINE)
	TEMPORARY PAVEMENT		VERTICAL PANELS (50' C-C SPACING, 20' IN TAPERS, 10' IN CURVE)		PAVEMENT MARKING TAPE TYPE IV - LINE 6" (WHITE) (2' DASH, 6' SKIP)
	TEMPORARY PAVEMENT CONSTRUCTED IN PREVIOUS STAGE		EXISTING PAVEMENT MARKING		PAVEMENT MARKING TAPE TYPE IV - LINE 24" (WHITE) (STOP LINE)
	PROPOSED PAVEMENT		PAVEMENT MARKING PLACED IN PREVIOUS STAGE		PAVEMENT MARKING EPOXY - LINE 4" (WHITE)
	PROPOSED PAVEMENT CONSTRUCTED IN PREVIOUS STAGE		PROPOSED PAVEMENT MARKING (SEE PROPOSED PAVEMENT MARKING SHEETS)		PAVEMENT MARKING EPOXY - LINE 4" (YELLOW)
	DIRECTION OF TRAFFIC		TYPE III BARRICADES		PAVEMENT MARKING TAPE EPOXY - LINE 24" (WHITE) (STOP LINE)
			PAVEMENT MARKING TAPE TYPE IV - LINE 4" (WHITE)		

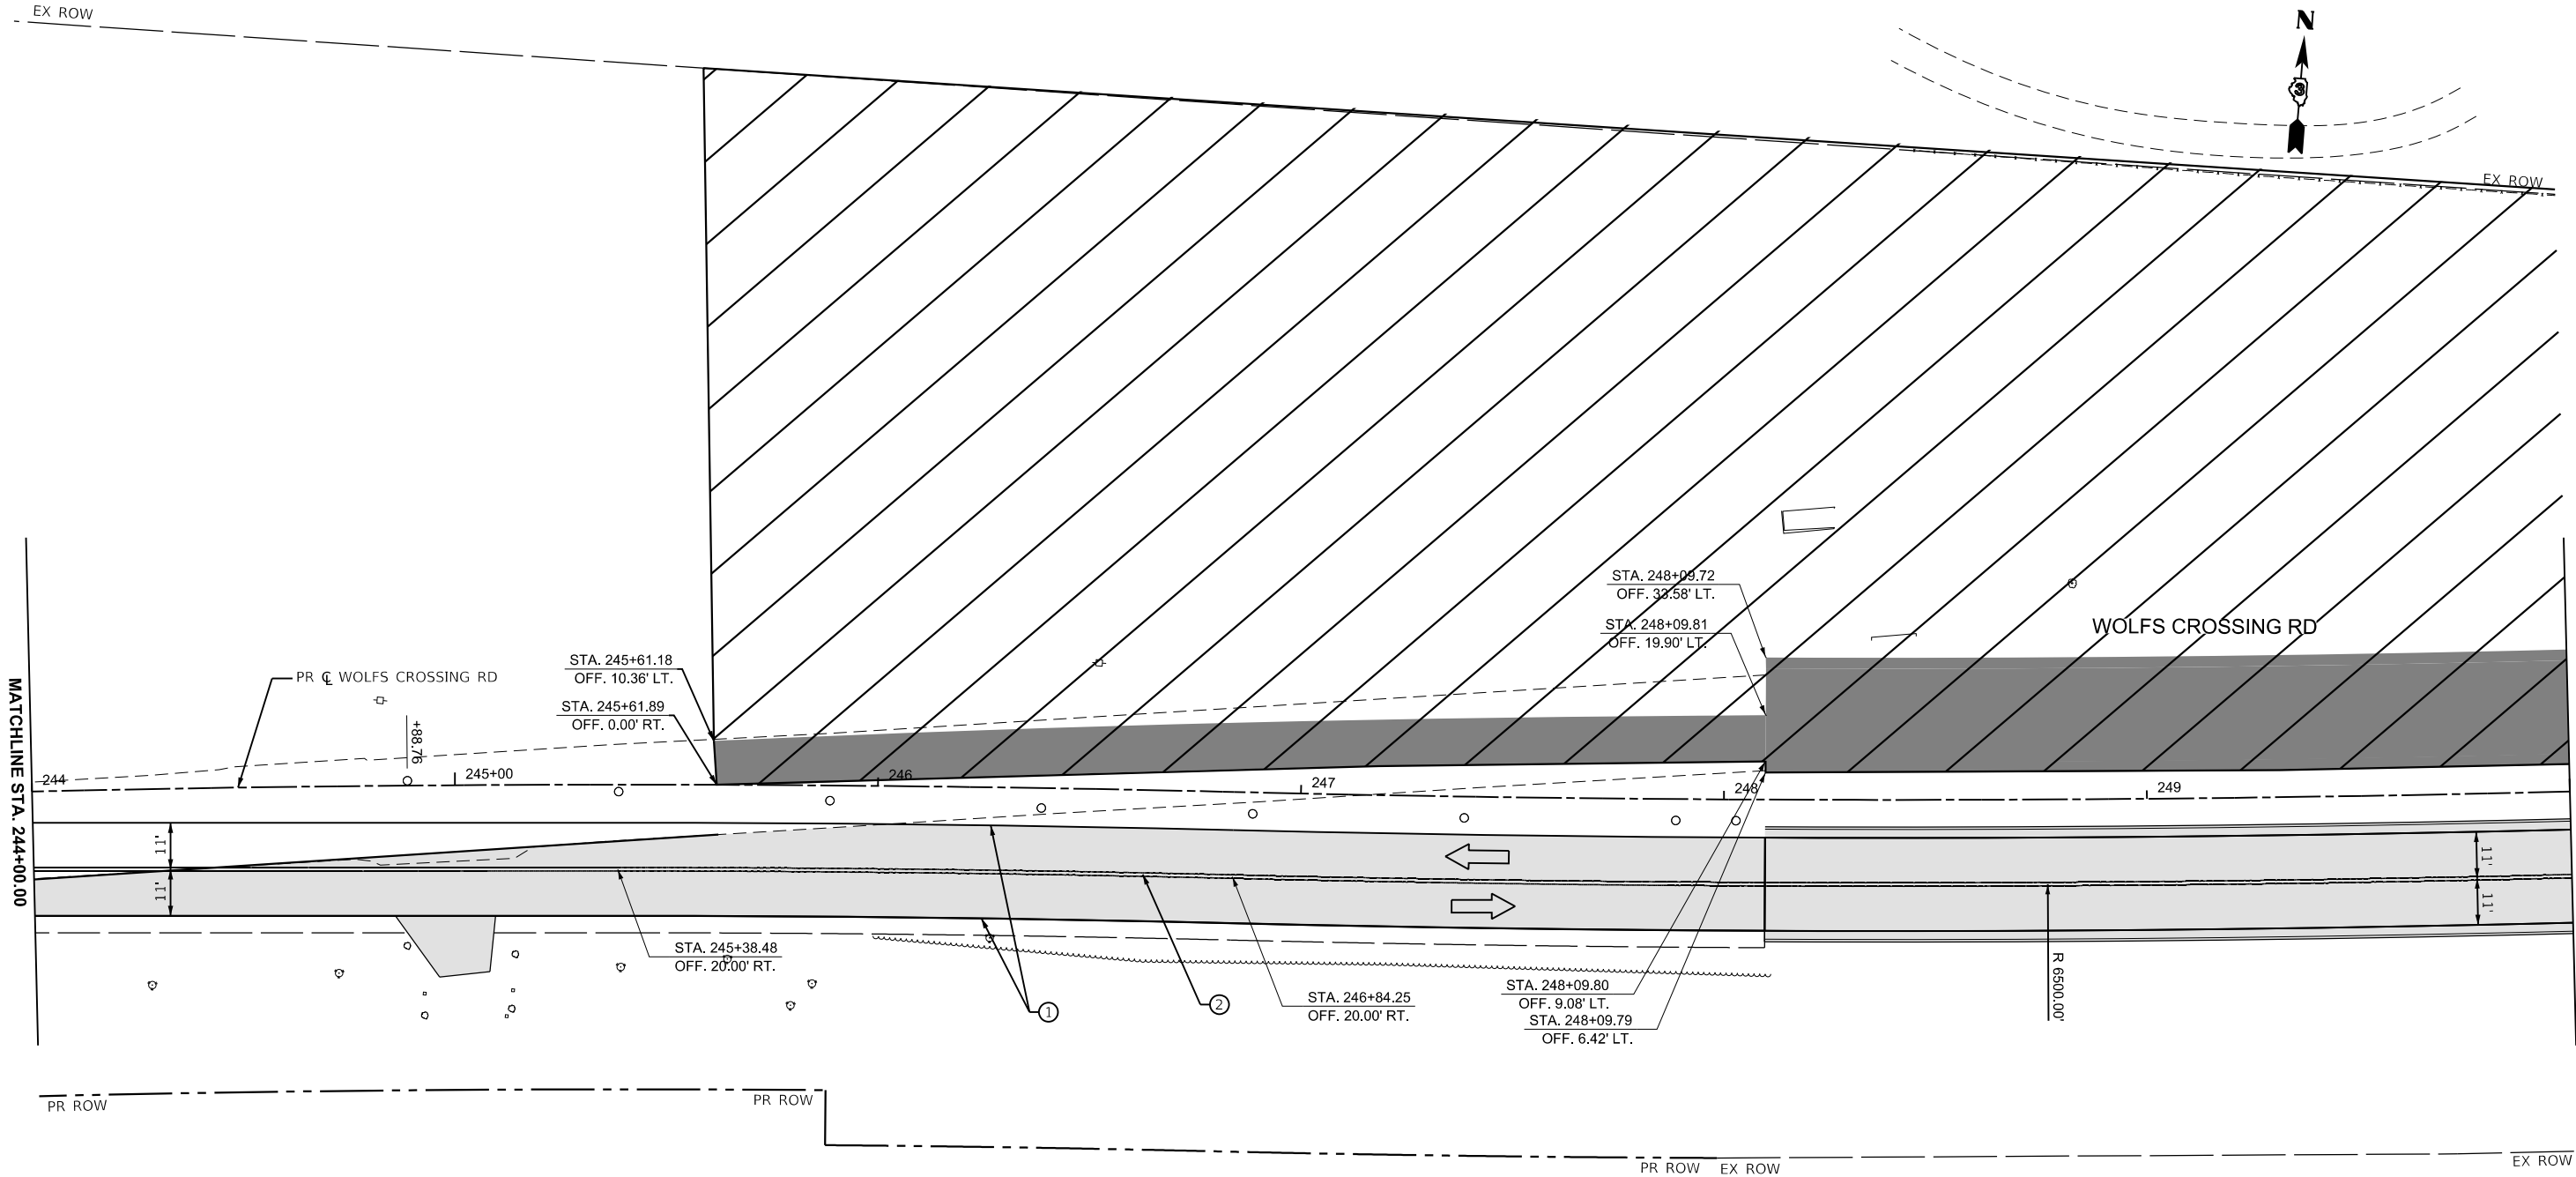

LEGEND			
	WORK AREA		CONST DRUMS (50' C-C SPACING, 20' IN TAPERS, 10' IN CURVE)
	TEMPORARY PAVEMENT		VERTICAL PANELS (50' C-C SPACING, 20' IN TAPERS, 10' IN CURVE)
	TEMPORARY PAVEMENT CONSTRUCTED IN PREVIOUS STAGE		EXISTING PAVEMENT MARKING
	PROPOSED PAVEMENT		PAVEMENT MARKING PLACED IN PREVIOUS STAGE
	PROPOSED PAVEMENT CONSTRUCTED IN PREVIOUS STAGE		PROPOSED PAVEMENT MARKING (SEE PROPOSED PAVEMENT MARKING SHEETS)
	DIRECTION OF TRAFFIC		TYPE III BARRICADES
			PAVEMENT MARKING TAPE TYPE IV - LINE 4" (WHITE)
			PAVEMENT MARKING TAPE TYPE IV - LINE 4" (YELLOW) (DOUBLE YELLOW CENTERLINE)
			PAVEMENT MARKING TAPE TYPE IV - LINE 6" (WHITE) (2' DASH, 6' SKIP)
			PAVEMENT MARKING TAPE TYPE IV - LINE 24" (WHITE) (STOP LINE)
			PAVEMENT MARKING EPOXY - LINE 4" (WHITE)
			PAVEMENT MARKING EPOXY - LINE 4" (YELLOW)
			PAVEMENT MARKING TAPE EPOXY - LINE 24" (WHITE) (STOP LINE)

MODEL: WolvesCrossing - MOT ST2 Plan 2 [Sheet]
FILE NAME: c:\pwworkdir\benesch_projects\projects\181962\181962-D387446-Shh-MOT-Stage 2.dgn



USER NAME = tblank	DESIGNED - N.REYNOLDS	REVISED -
	DRAWN - N.REYNOLDS	REVISED -
PLOT SCALE = \$SCALE\$	CHECKED - J.MAJEWSKI	REVISED -
PLOT DATE = 3/25/2025	DATE - 07/04/2025	REVISED -



Village of Oswego, IL
100 Parkers Mill
Oswego, Illinois 60543
630-554-3618

MAINTENANCE OF TRAFFIC
WOLFS CROSSING RD - STAGE 2

SCALE: 1"=20' SHEET 44 OF 78 SHEETS STA. 244+00.00 TO STA. 250+00.00

F.A.U RTE.	SECTION	COUNTY	TOTAL SHEETS	SHEET NO.
1577	23-00052-02-PV	KENDALL	437	166
CONTRACT NO. 87846				
ILLINOIS FED. AID PROJECT				

MODEL: WolfCrossing - MOT ST2 Plan 3 [Sheet]
FILE NAME: c:\pwworkdir\benesch\projects\projects\181962\0387446-Shh-MOT-Stage 2.dgn



USER NAME	= tblank
PLOT SCALE	= \$\$CALE\$
PLOT DATE	= 3/25/2025

DESIGNED	- N.REYNOLDS
DRAWN	- N.REYNOLDS
CHECKED	- J.MAJEWSKI
DATE	- 07/04/2025

REVISED	-
REVISED	-
REVISED	-
REVISED	-




Village of Oswego, IL
100 Parkers Mill
Oswego, Illinois 60543
630-554-3618

MAINTENANCE OF TRAFFIC
WOLFS CROSSING RD - STAGE 2

SCALE: 1"=20' SHEET 45 OF 78 SHEETS STA. 250+00.00 TO STA. 256+00.00

F.A.U RTE.	SECTION	COUNTY	TOTAL SHEETS	SHEET NO.
1577	23-00052-02-PV	KENDALL	437	167
CONTRACT NO. 87846				
ILLINOIS FED. AID PROJECT				

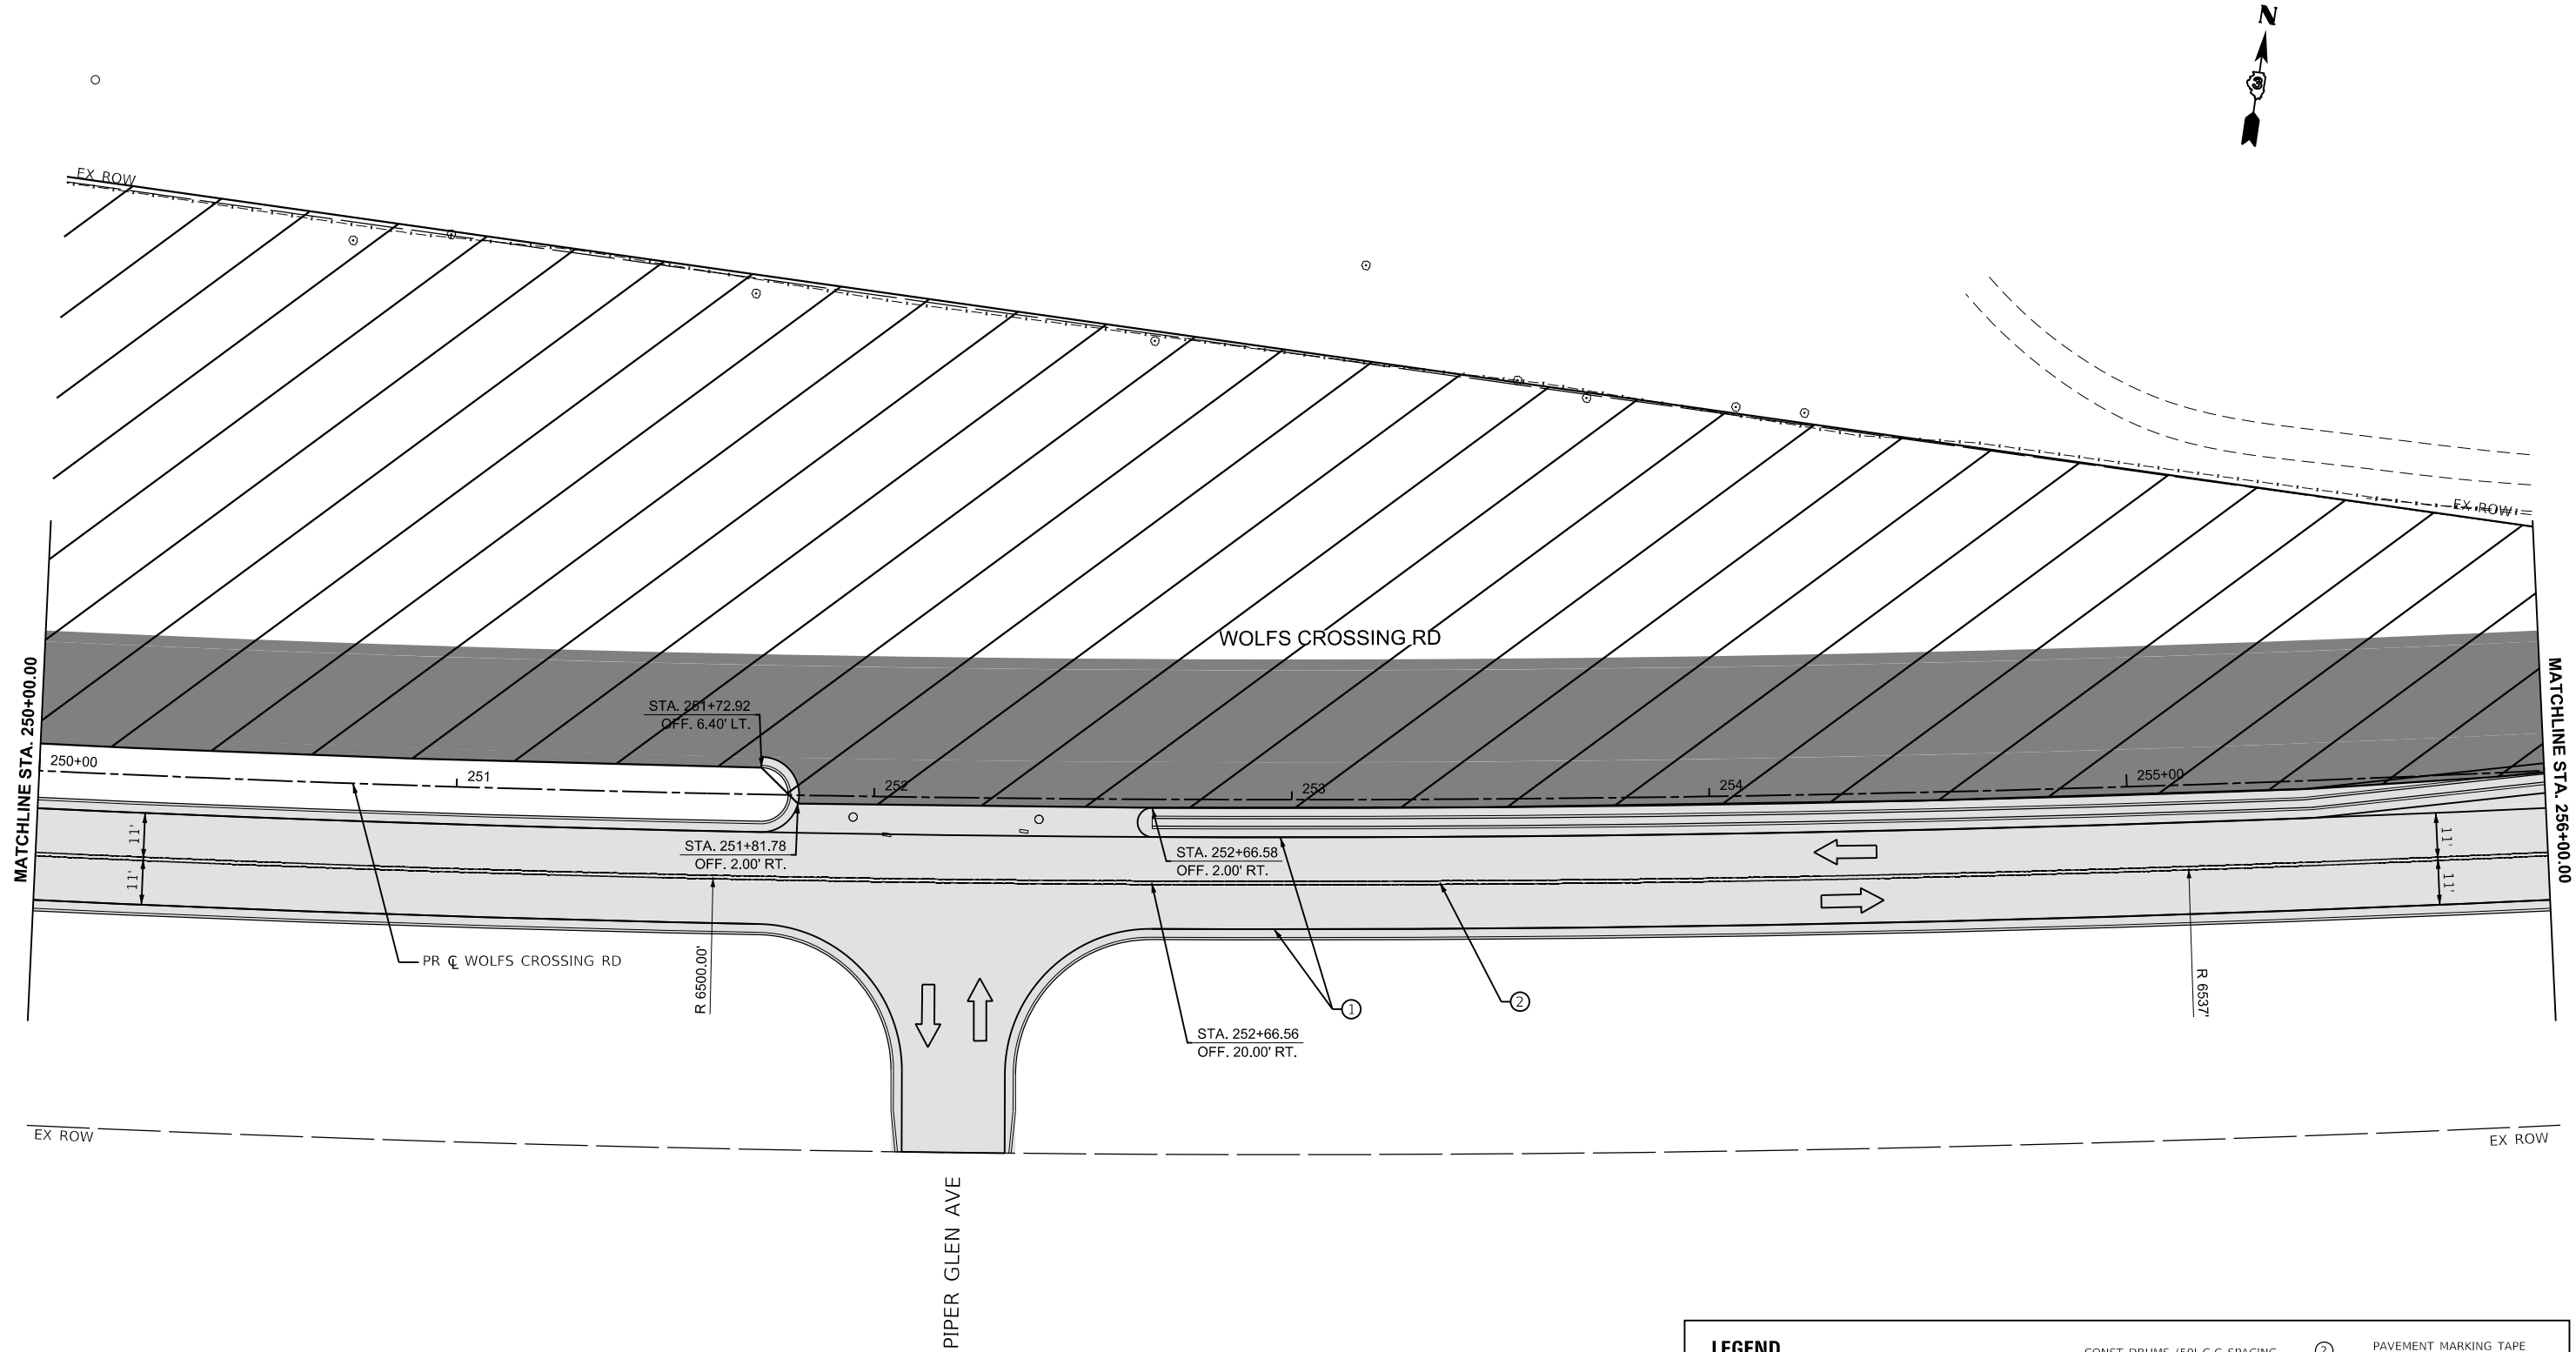

LEGEND

- WORK AREA
- TEMPORARY PAVEMENT
- TEMPORARY PAVEMENT CONSTRUCTED IN PREVIOUS STAGE
- PROPOSED PAVEMENT
- PROPOSED PAVEMENT CONSTRUCTED IN PREVIOUS STAGE
- DIRECTION OF TRAFFIC

- CONST. DRUMS (50' C-C SPACING, 20' IN TAPERS, 10' IN CURVE)
- VERTICAL PANELS (50' C-C SPACING, 20' IN TAPERS, 10' IN CURVE)
- EXISTING PAVEMENT MARKING
- PAVEMENT MARKING PLACED IN PREVIOUS STAGE
- PROPOSED PAVEMENT MARKING (SEE PROPOSED PAVEMENT MARKING SHEETS)
- TYPE III BARRICADES
- PAVEMENT MARKING TAPE TYPE IV - LINE 4\" (WHITE)

- PAVEMENT MARKING TAPE TYPE IV - LINE 4\" (YELLOW) (DOUBLE YELLOW CENTERLINE)
- PAVEMENT MARKING TAPE TYPE IV - LINE 6\" (WHITE) (2' DASH, 6' SKIP)
- PAVEMENT MARKING TAPE TYPE IV - LINE 24\" (WHITE) (STOP LINE)
- PAVEMENT MARKING EPOXY - LINE 4\" (WHITE)
- PAVEMENT MARKING EPOXY - LINE 4\" (YELLOW)
- PAVEMENT MARKING TAPE EPOXY - LINE 24\" (WHITE) (STOP LINE)

LEGEND

WORK AREA

TEMPORARY PAVEMENT

TEMPORARY PAVEMENT
CONSTRUCTED IN PREVIOUS STAGE

PROPOSED PAVEMENT

PROPOSED PAVEMENT
CONSTRUCTED IN PREVIOUS STAGE

DIRECTION OF TRAFFIC

CONST DRUMS (50' C-C SPACING,
20' IN TAPERS, 10' IN CURVE)

VERTICAL PANELS (50' C-C SPACING,
20' IN TAPERS, 10' IN CURVE)

EXISTING PAVEMENT MARKING

PAVEMENT MARKING
PLACED IN PREVIOUS STAGE

PROPOSED PAVEMENT MARKING
(SEE PROPOSED PAVEMENT
MARKING SHEETS)

TYPE III BARRICADES

PAVEMENT MARKING TAPE
TYPE IV - LINE 4" (WHITE)

2

3

4

5

6

7

PAVEMENT MARKING TAPE
TYPE IV - LINE 4" (YELLOW)
(DOUBLE YELLOW CENTERLINE)

PAVEMENT MARKING TAPE
TYPE IV - LINE 6" (WHITE)
(2' DASH, 6' SKIP)

PAVEMENT MARKING TAPE
TYPE IV - LINE 24" (WHITE)
(STOP LINE)

PAVEMENT MARKING
EPOXY - LINE 4" (WHITE)

PAVEMENT MARKING
EPOXY - LINE 4" (YELLOW)

PAVEMENT MARKING TAPE
EPOXY - LINE 24" (WHITE)
(STOP LINE)

The plan view shows the intersection of Douglas Rd and Wolfs Crossing Rd. Douglas Rd runs vertically, with stationing from 267+00.00 to 273+00.00. Wolfs Crossing Rd runs horizontally, with stationing from 267+00.00 to 273+00.00. The intersection is marked with a 'STOP' sign and a 'R1-1 (RELOCATED SIGN)'. Various stationing and offset data are provided for the proposed pavement and existing conditions. Matchline labels are present at both ends of the plan view.

MODEL: \\wfcrossing - MOT ST2 Plan 6 [Sheet]
FILE NAME: c:\pwworkdir\benesch\projects\projects\181962\181962-D387446-Shh-MOT-Stage 2.dgn

benesch

Alfred Benesch & Company

35 W Wacker Drive, Suite 3300

Chicago, Illinois 60601

312-565-0450

Job No. 10585.01

USER NAME	= tblank
DESIGNED	- N.REYNOLDS
DRAWN	- N.REYNOLDS
CHECKED	- J.MAJEWSKI
PLOT DATE	= 3/25/2025
DATE	- 07/04/2025

REVISED	-
REVISED	-
REVISED	-
REVISED	-


Village of Oswego, IL
100 Parkers Mill
Oswego, Illinois 60543
630-554-3618

MAINTENANCE OF TRAFFIC
WOLFS CROSSING RD - STAGE 2

SCALE: 1"=20' SHEET 48 OF 78 SHEETS STA. 267+00.00 TO STA. 273+00.00

F.A.U RTE.	SECTION	COUNTY	TOTAL SHEETS	SHEET NO.
1577	23-00052-02-PV	KENDALL	437	170
CONTRACT NO. 87846				
ILLINOIS FED. AID PROJECT				

MODEL: WolfCrossing - MOT ST2 Plan 7 [Sheet]
FILE NAME: c:\pwworkdir\benesch_projects\projects\181962\181962-D387446-Shh-MOT-Stage 2.dgn

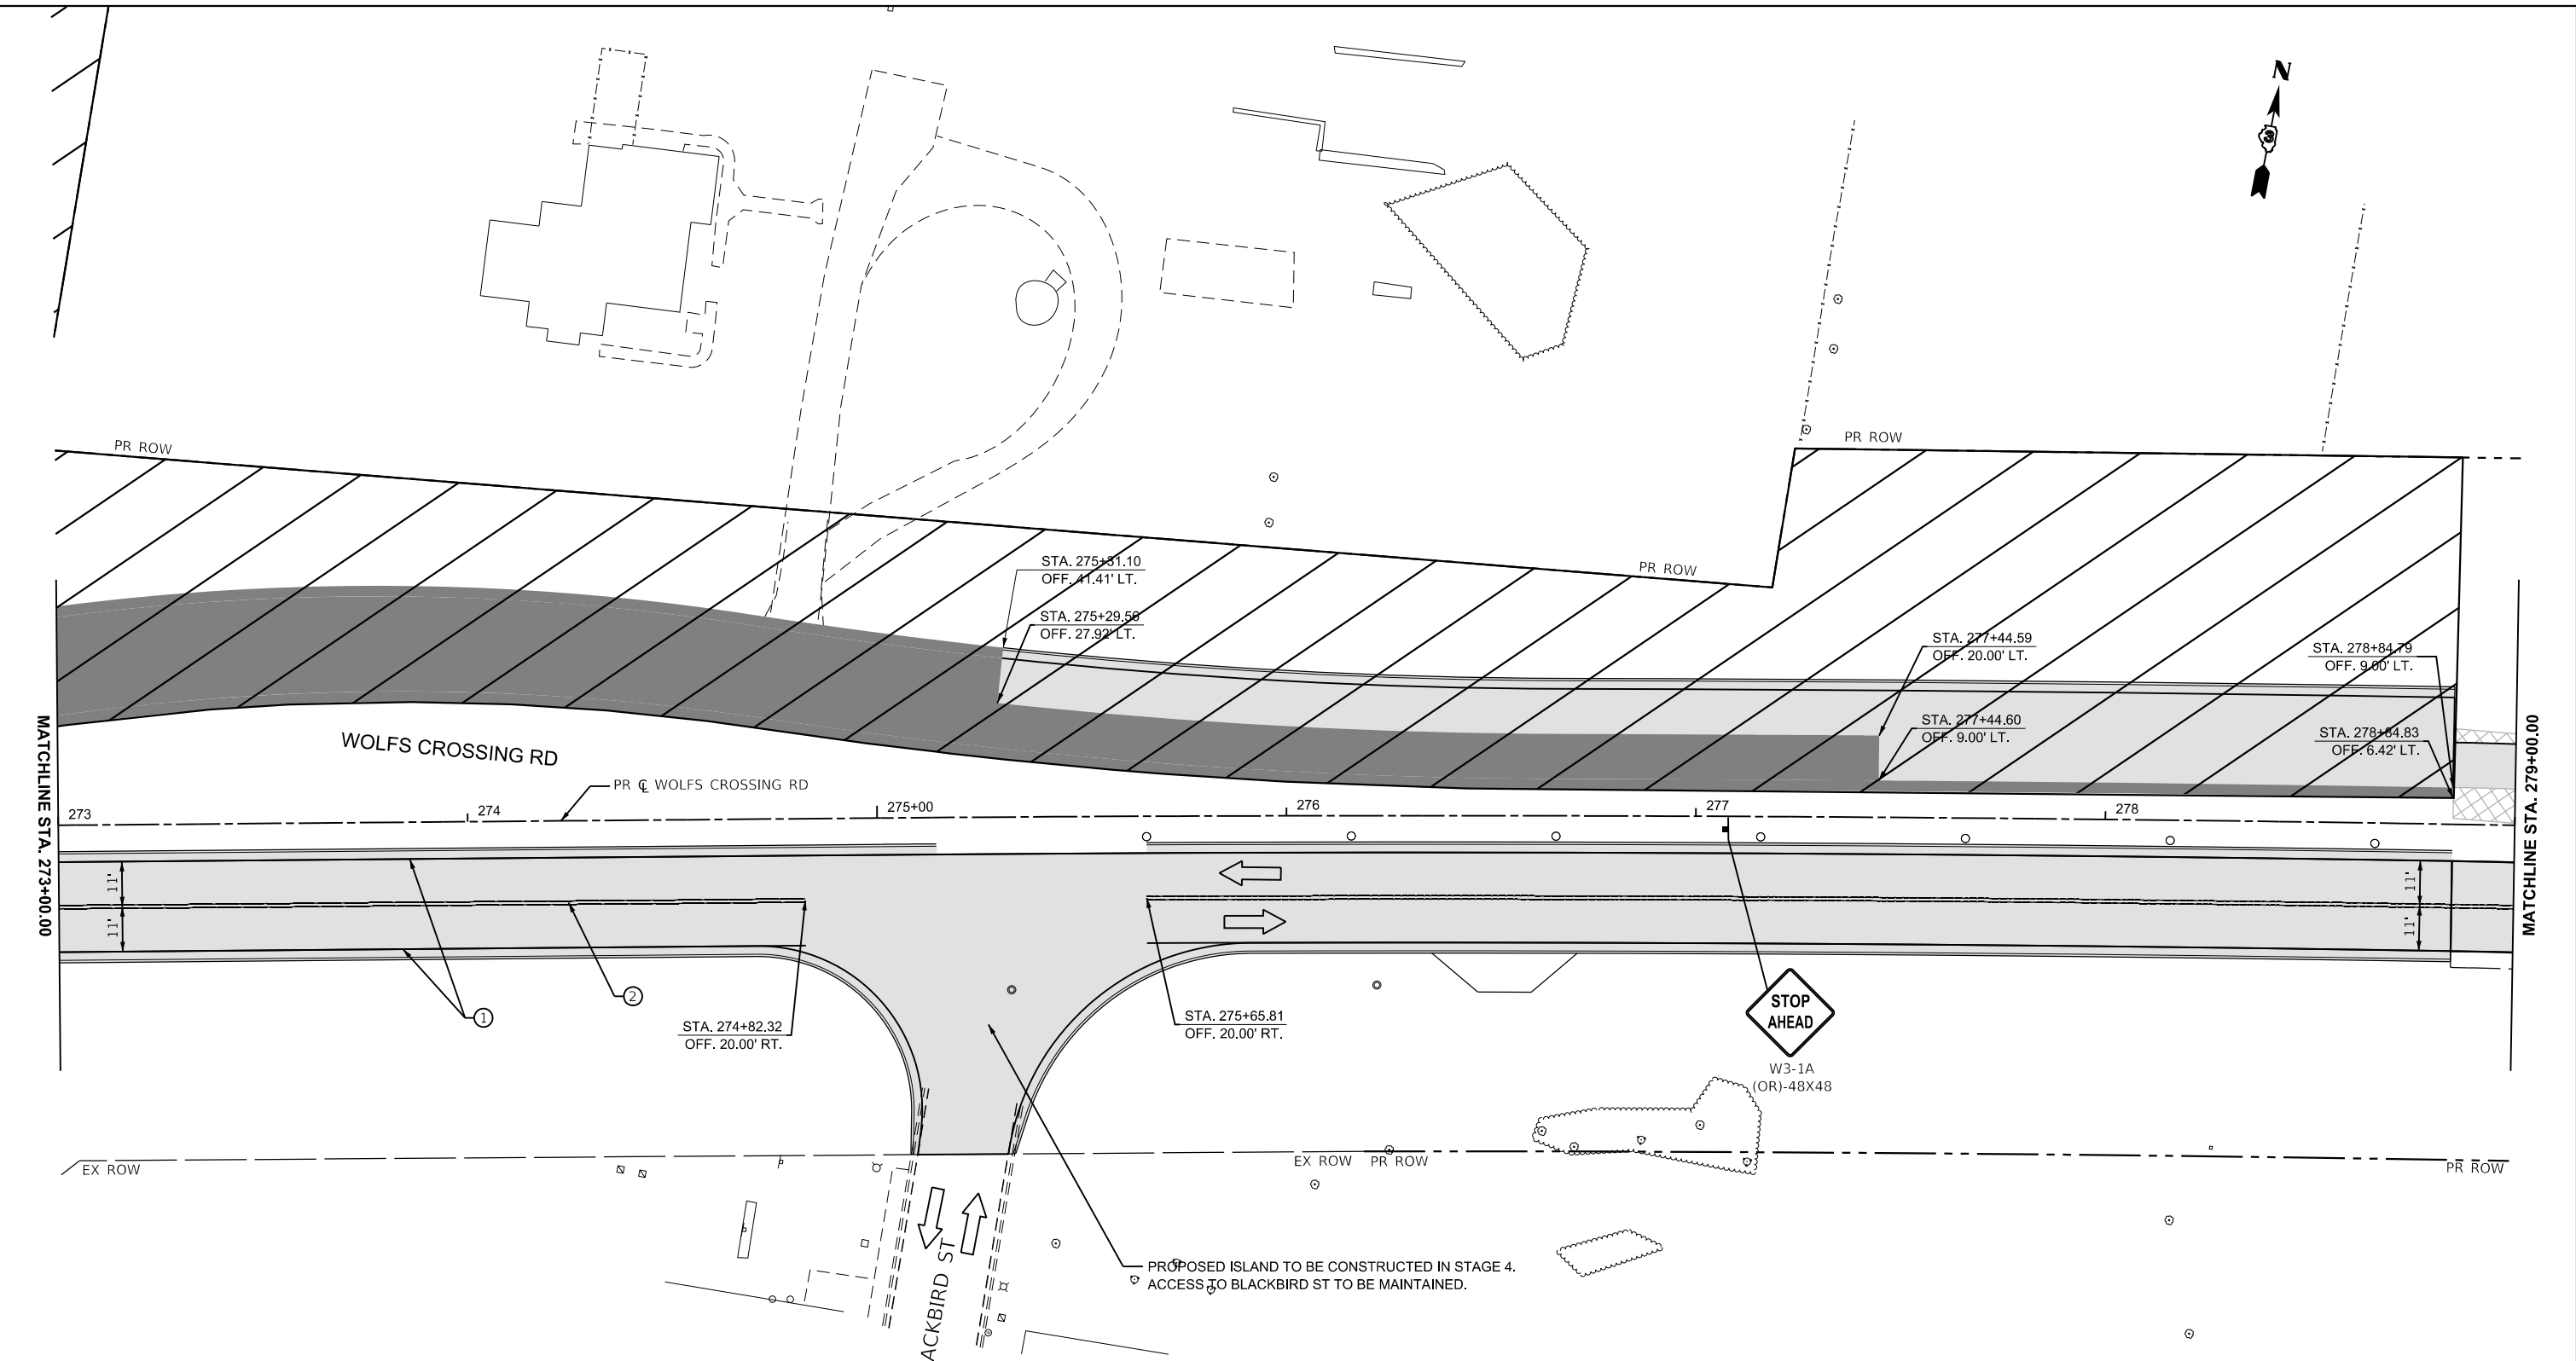

LEGEND			
	WORK AREA		CONST DRUMS (50' C-C SPACING, 20' IN TAPERS, 10' IN CURVE)
	TEMPORARY PAVEMENT		VERTICAL PANELS (50' C-C SPACING, 20' IN TAPERS, 10' IN CURVE)
	TEMPORARY PAVEMENT CONSTRUCTED IN PREVIOUS STAGE		EXISTING PAVEMENT MARKING
	PROPOSED PAVEMENT		PAVEMENT MARKING PLACED IN PREVIOUS STAGE
	PROPOSED PAVEMENT CONSTRUCTED IN PREVIOUS STAGE		PROPOSED PAVEMENT MARKING (SEE PROPOSED PAVEMENT MARKING SHEETS)
	DIRECTION OF TRAFFIC		TYPE III BARRICADES
			PAVEMENT MARKING TAPE TYPE IV - LINE 4" (WHITE)
			PAVEMENT MARKING TAPE TYPE IV - LINE 4" (YELLOW) (DOUBLE YELLOW CENTERLINE)
			PAVEMENT MARKING TAPE TYPE IV - LINE 6" (WHITE) (2' DASH, 6' SKIP)
			PAVEMENT MARKING TAPE TYPE IV - LINE 24" (WHITE) (STOP LINE)
			PAVEMENT MARKING EPOXY - LINE 4" (WHITE)
			PAVEMENT MARKING EPOXY - LINE 4" (YELLOW)
			PAVEMENT MARKING TAPE EPOXY - LINE 24" (WHITE) (STOP LINE)

 Alfred Benesch & Company 35 W Wacker Drive, Suite 3300 Chicago, Illinois 60601 312-565-0450 Job No. 10585.01	USER NAME = tblank		DESIGNED - N.REYNOLDS	REVISED -	 Village of Oswego, IL 100 Parkers Mill Oswego, Illinois 60543 630-554-3618	MAINTENANCE OF TRAFFIC WOLFS CROSSING RD - STAGE 2								F.A.U RTE.	SECTION	COUNTY	TOTAL SHEETS	SHEET NO.
	PLOT SCALE = \$SCALE\$		DRAWN - N.REYNOLDS	REVISED -		1577	23-00052-02-PV	KENDALL	437	171								
	PLOT DATE = 3/25/2025		CHECKED - J.MAJEWSKI	REVISED -		CONTRACT NO. 87846												
			SCALE: 1"=20'											SHEET 49	OF 78 SHEETS	STA. 273+00.00	TO STA. 279+00.00	ILLINOIS

MODEL: WolfCrossing - MOT ST2 Plan 8 [Sheet]
FILE NAME: c:\pwworkdir\benesch\projects\projects\181962\181962-D387446-Shh-MOT-Stage 2.dgn



USER NAME	= tblank	DESIGNED -	N.REYNOLDS	REVISED -	
DRAWN	-	N.REYNOLDS	REVISED -		
PLOT SCALE	= \$\$SCALE\$	CHECKED -	J.MAJEWSKI	REVISED -	
PLOT DATE	= 3/25/2025	DATE	-	07/04/2025	REVISED -




Village of Oswego, IL
100 Parkers Mill
Oswego, IL 60543
630-554-3618

MAINTENANCE OF TRAFFIC
WOLFS CROSSING RD - STAGE 2

SCALE: 1"=20' SHEET 50 OF 78 SHEETS STA. 279+00.00 TO STA. 285+00.00

F.A.U RTE.	SECTION	COUNTY	TOTAL SHEETS	SHEET NO.
1577	23-00052-02-PV	KENDALL	437	172
CONTRACT NO. 87846				
ILLINOIS FED. AID PROJECT				


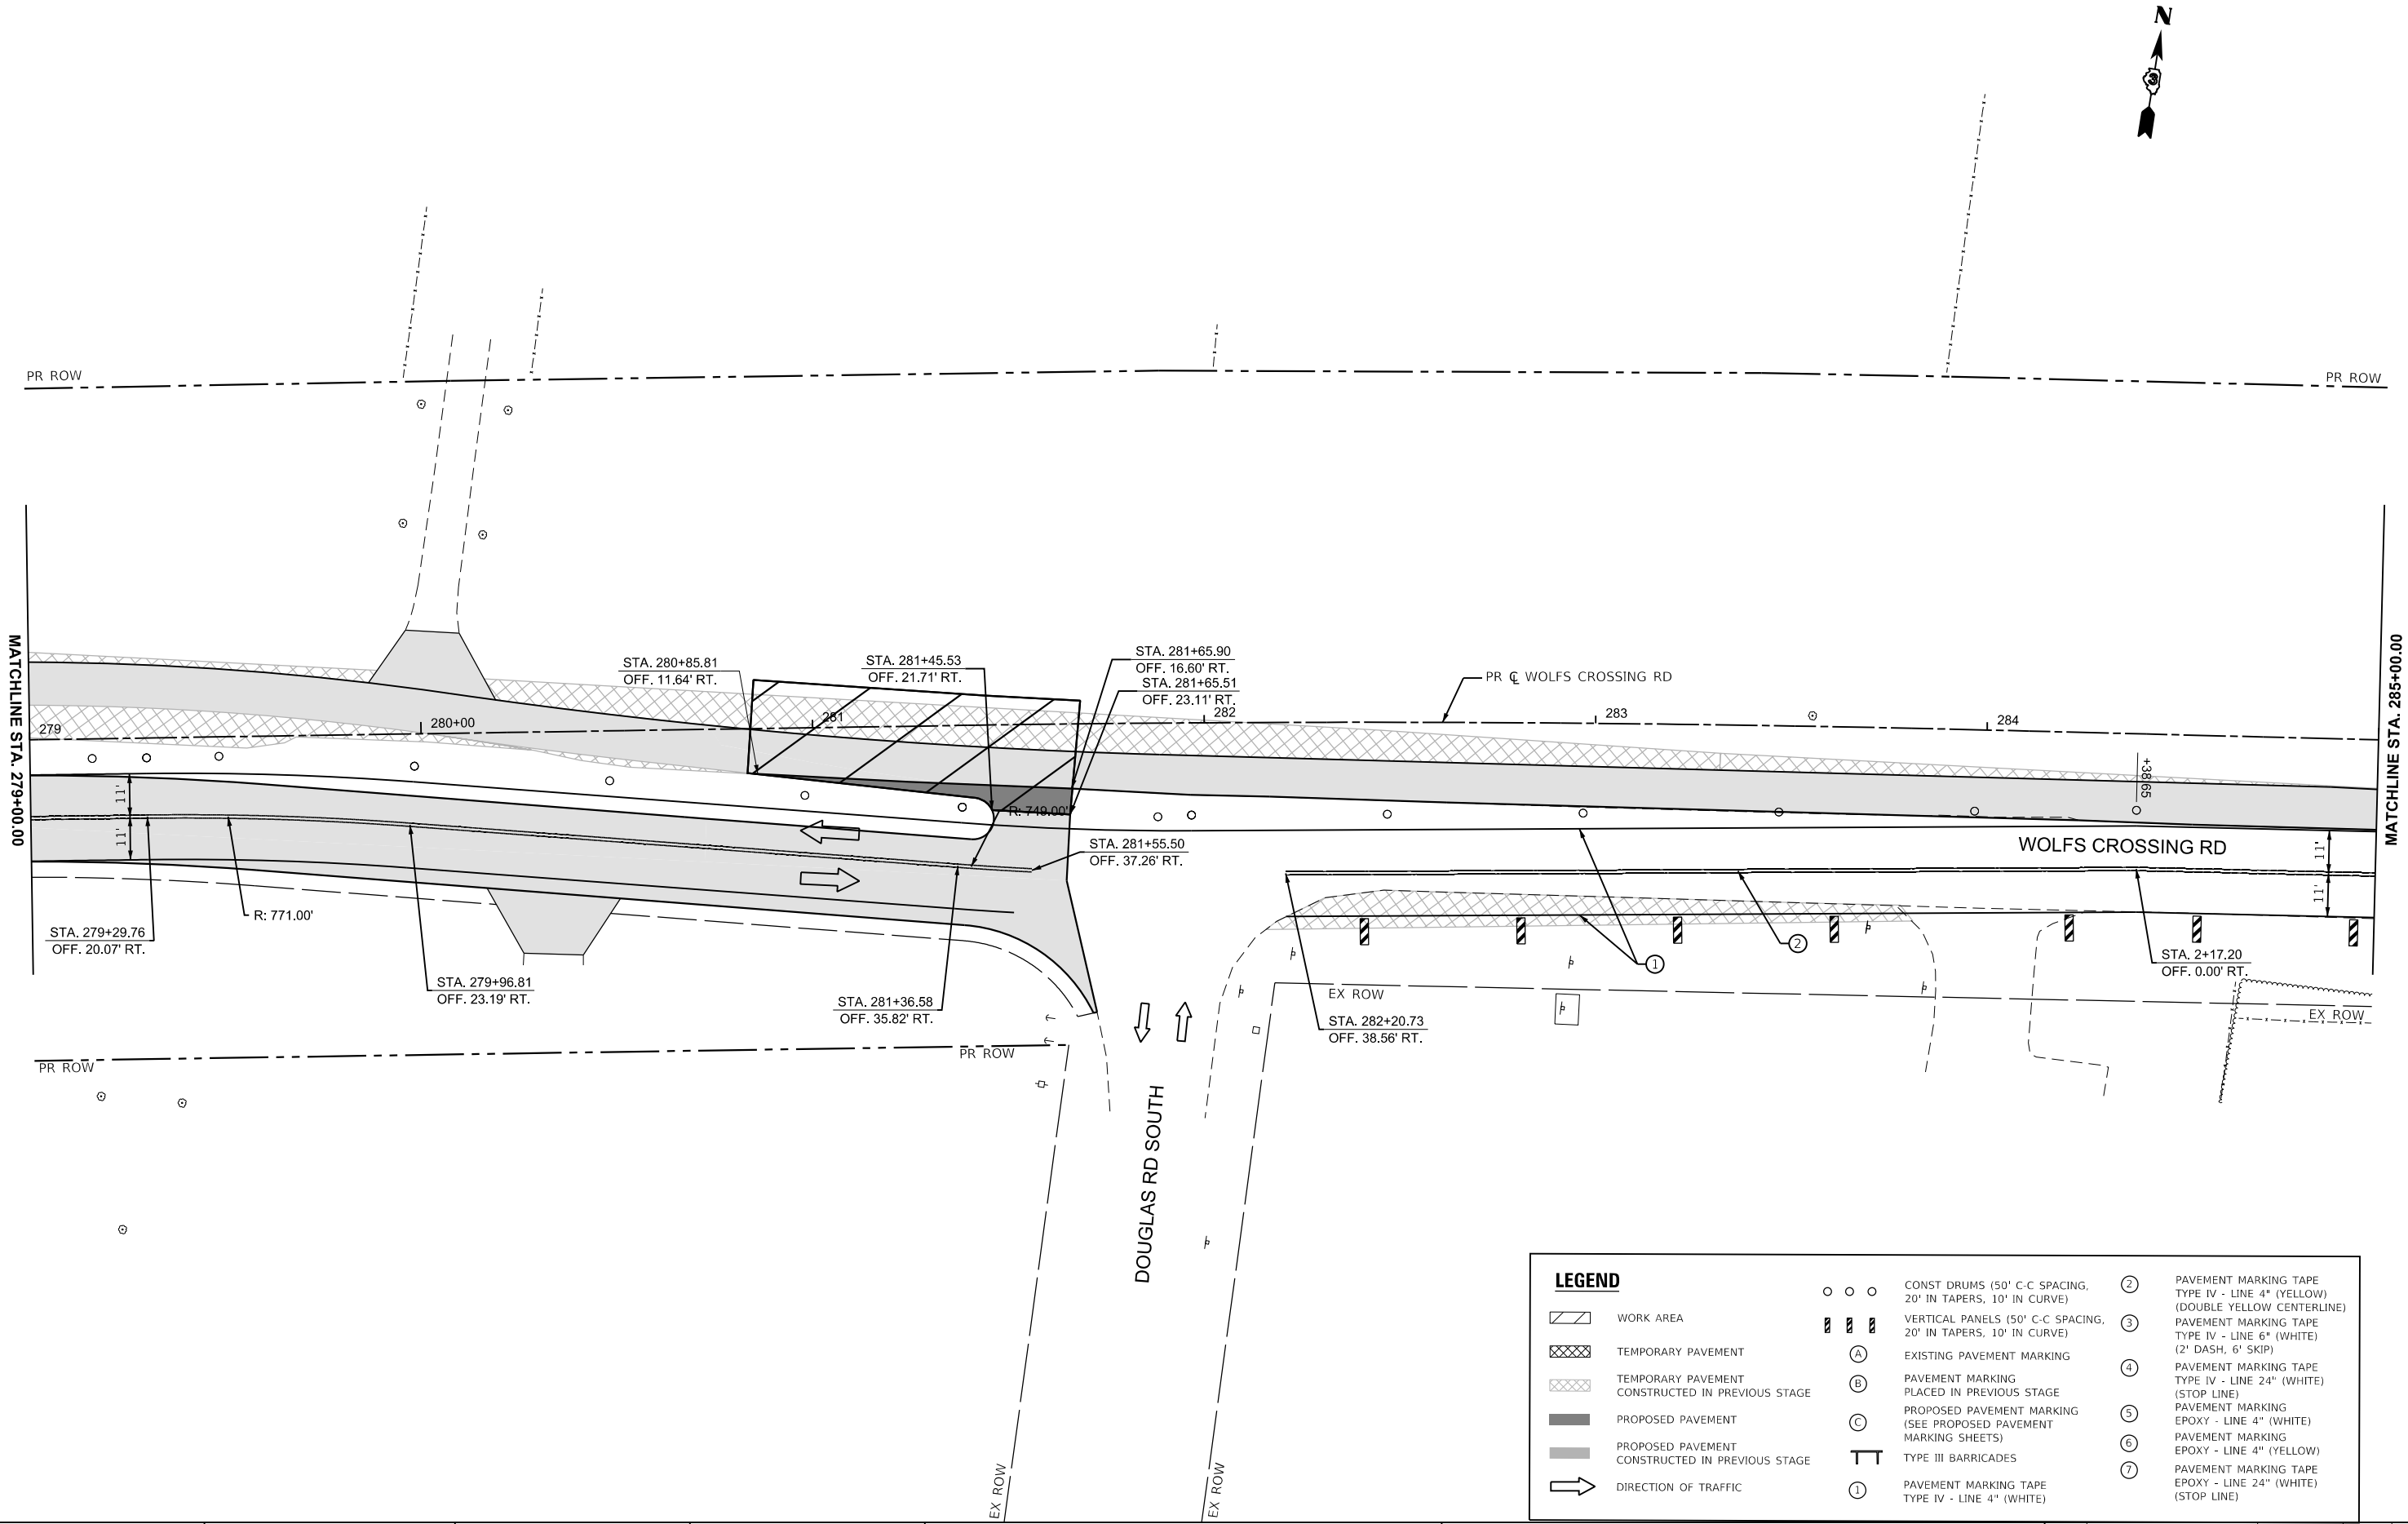


LEGEND

- WORK AREA
- TEMPORARY PAVEMENT
- TEMPORARY PAVEMENT CONSTRUCTED IN PREVIOUS STAGE
- PROPOSED PAVEMENT
- PROPOSED PAVEMENT CONSTRUCTED IN PREVIOUS STAGE
- DIRECTION OF TRAFFIC

- CONST DRUMS (50' C-C SPACING, 20' IN TAPERS, 10' IN CURVE)
- VERTICAL PANELS (50' C-C SPACING, 20' IN TAPERS, 10' IN CURVE)
- EXISTING PAVEMENT MARKING
- PAVEMENT MARKING PLACED IN PREVIOUS STAGE
- PROPOSED PAVEMENT MARKING (SEE PROPOSED PAVEMENT MARKING SHEETS)
- TYPE III BARRICADES
- PAVEMENT MARKING TAPE TYPE IV - LINE 4" (WHITE)

- PAVEMENT MARKING TAPE TYPE IV - LINE 4" (YELLOW) (DOUBLE YELLOW CENTERLINE)
- PAVEMENT MARKING TAPE TYPE IV - LINE 6" (WHITE) (2' DASH, 6' SKIP)
- PAVEMENT MARKING TAPE TYPE IV - LINE 24" (WHITE) (STOP LINE)
- PAVEMENT MARKING EPOXY - LINE 4" (WHITE)
- PAVEMENT MARKING EPOXY - LINE 4" (YELLOW)
- PAVEMENT MARKING TAPE EPOXY - LINE 24" (WHITE) (STOP LINE)

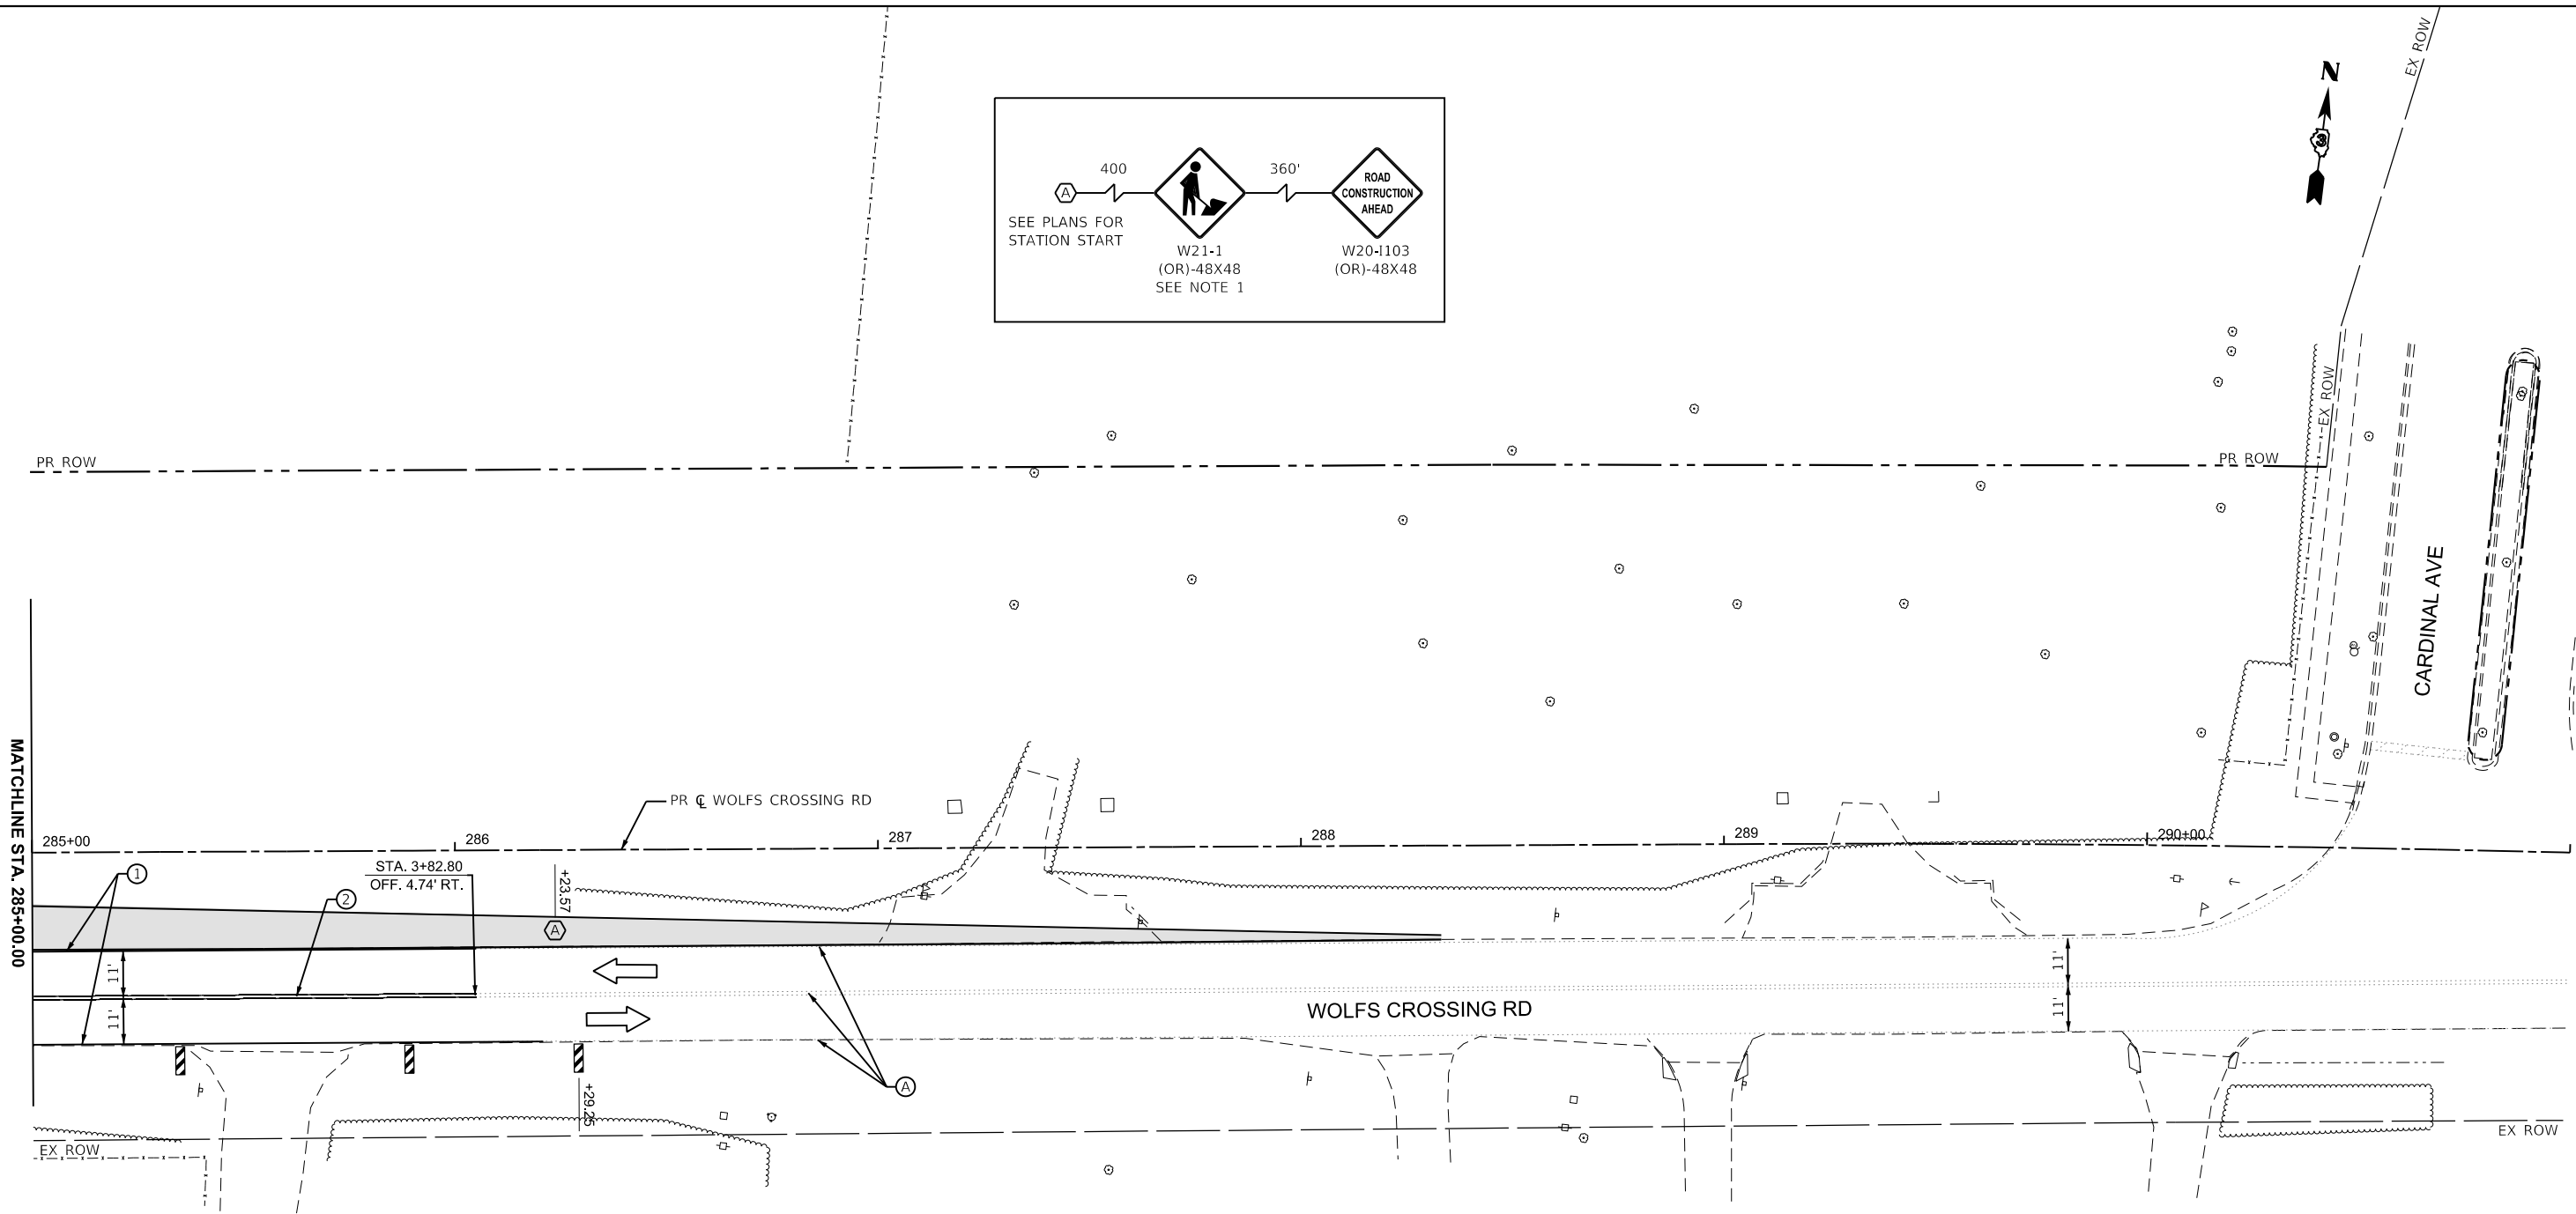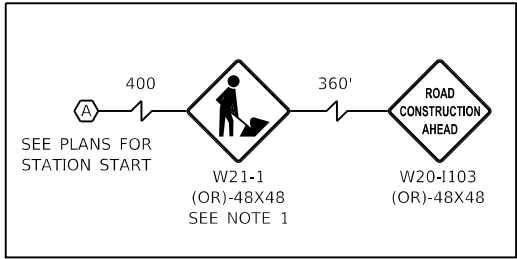

MATCHLINE STA. 285+00.00

NOTES

- W21-1 IS TO BE IN PLACE ONLY WHEN WORKERS ARE PRESENT

LEGEND			
	WORK AREA		CONST DRUMS (50' C-C SPACING, 20' IN TAPERS, 10' IN CURVE)
	TEMPORARY PAVEMENT		VERTICAL PANELS (50' C-C SPACING, 20' IN TAPERS, 10' IN CURVE)
	TEMPORARY PAVEMENT CONSTRUCTED IN PREVIOUS STAGE		EXISTING PAVEMENT MARKING
	PROPOSED PAVEMENT		PAVEMENT MARKING PLACED IN PREVIOUS STAGE
	PROPOSED PAVEMENT CONSTRUCTED IN PREVIOUS STAGE		PROPOSED PAVEMENT MARKING (SEE PROPOSED PAVEMENT MARKING SHEETS)
	DIRECTION OF TRAFFIC		TYPE III BARRICADES
			PAVEMENT MARKING TAPE TYPE IV - LINE 4" (WHITE)
			PAVEMENT MARKING TAPE TYPE IV - LINE 4" (YELLOW)



USER NAME	= tblank	DESIGNED	- N.REYNOLDS	REVISED	-
DRAWN	- N.REYNOLDS	REVISIONS	-	REVISED	-
PLOT SCALE	= \$SCALE\$	CHECKED	- J.MAJEWSKI	REVISED	-
PLOT DATE	= 3/25/2025	DATE	- 07/04/2025	REVISED	-



Village of Oswego, IL
100 Parkers Mill
Oswego, Illinois 60543
630-554-3618

MAINTENANCE OF TRAFFIC WOLFS CROSSING RD - STAGE 2

SCALE: 1"=20' SHEET 51 OF 78 SHEETS STA. 285+00.00 TO STA. 291+00.00

F.A.U. RTE.	SECTION	COUNTY	TOTAL SHEETS	SHEET NO.
1577	23-00052-02-PV	KENDALL	437	173
CONTRACT NO. 87846				
ILLINOIS FED. AID PROJECT				



LEGEND

 WORK AREA

 TEMPORARY PAVEMENT

 TEMPORARY PAVEMENT

DIRECTION OF TRAFFIC

○ ○ ○

VERTICAL PANELS (50' C-C SPACING)

(A) EXISTING PAVEMENT MARKING

(B) PAVEMENT MARKING
PLACED IN PREVIOUS STAGE

PROPOSED PAVEMENT MARKING
(SEE PROPOSED PAVEMENT

TYPE III BARRICADES

① PAVEMENT MARKING TAPE

- ② PAVEMENT MARKING TAPE
TYPE IV - LINE 4" (YELLOW)
(DOUBLE YELLOW CENTERLINE)
- ③ PAVEMENT MARKING TAPE
TYPE IV - LINE 6" (WHITE)
(2' DASH, 6' SKIP)
- ④ PAVEMENT MARKING TAPE
TYPE IV - LINE 24" (WHITE)
(STOP LINE)
- ⑤ PAVEMENT MARKING
EPOXY - LINE 4" (WHITE)
- ⑥ PAVEMENT MARKING
EPOXY - LINE 4" (YELLOW)
- ⑦ PAVEMENT MARKING TAPE
EPOXY - LINE 24" (WHITE)
(STOP LINE)

DESIGNED - N.REYNOLDS

DRAWN - N.REYNOLDS

CHECKED - J.MAJEWSKI

DATE - 07/04/2025



Village of Oswego, IL
100 Parkers Mill
Oswego, Illinois 60543
630-554-3618

MAINTENANCE OF TRAFFIC DOUGLAS RD - STAGE 2

SCALE: 1"=20'	SHEET 52	OF 78	SHEETS	STA. 798+50.00	TO STA. 804+00.00
---------------	----------	-------	--------	----------------	-------------------

F.A.U RTE.	SECTION	COUNTY	TOTAL SHEETS	SHEET NO.
1577	23-00052-02-PV	KENDALL	437	174
		CONTRACT NO. 87846		
ILLINOIS		FED. AID PROJECT		

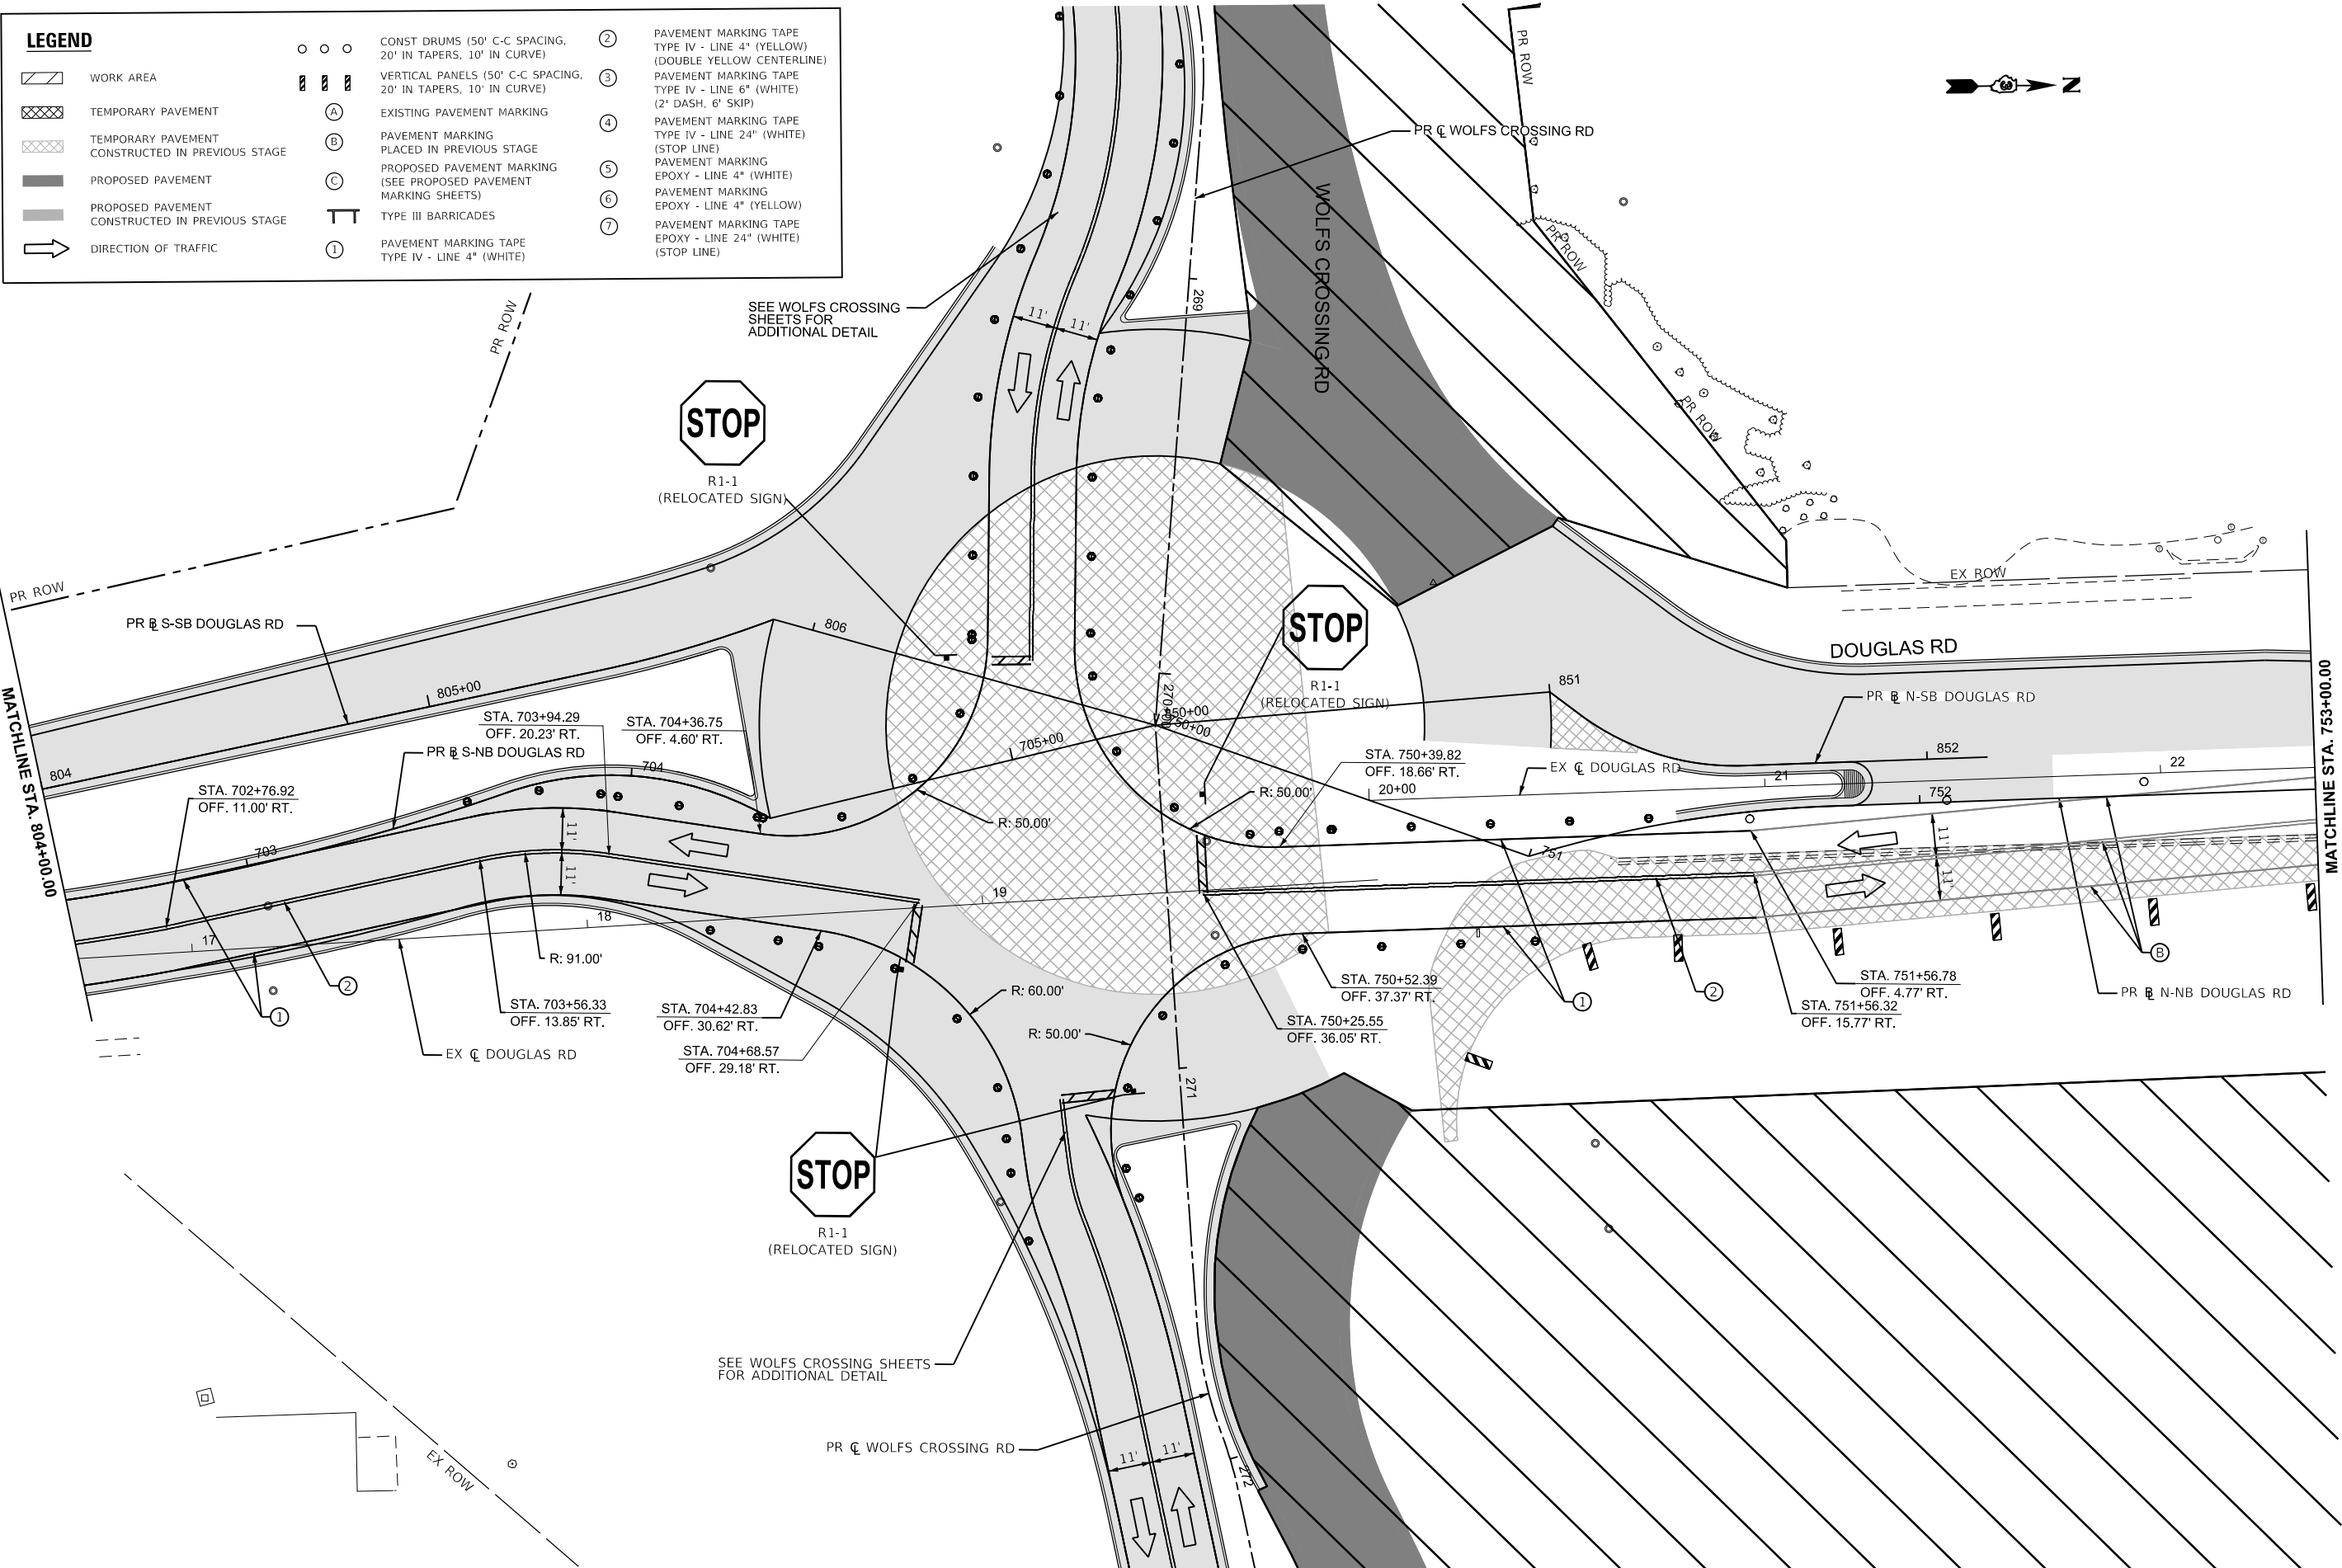

LEGEND

WORK AREA

TEMPORARY PAVEMENT

TEMPORARY PAVEMENT
CONSTRUCTED IN PREVIOUS STAGE

PROPOSED PAVEMENT

PROPOSED PAVEMENT
CONSTRUCTED IN PREVIOUS STAGE

DIRECTION OF TRAFFIC

○ ○ ○

CONST DRUMS (50' C-C SPACING,
20' IN TAPERS, 10' IN CURVE)

▨ ▨ ▨

VERTICAL PANELS (50' C-C SPACING,
20' IN TAPERS, 10' IN CURVE)

Ⓐ

EXISTING PAVEMENT MARKING

Ⓑ

PAVEMENT MARKING
PLACED IN PREVIOUS STAGE

Ⓒ

PROPOSED PAVEMENT MARKING
(SEE PROPOSED PAVEMENT
MARKING SHEETS)

Ⓜ

TYPE III BARRICADES

①

PAVEMENT MARKING TAPE
TYPE IV - LINE 4" (WHITE)

②

PAVEMENT MARKING TAPE
TYPE IV - LINE 4" (YELLOW)
(DOUBLE YELLOW CENTERLINE)

③

PAVEMENT MARKING TAPE
TYPE IV - LINE 6" (WHITE)
(2' DASH, 6' SKIP)

④

PAVEMENT MARKING TAPE
TYPE IV - LINE 24" (WHITE)
(STOP LINE)

⑤

PAVEMENT MARKING
EPOXY - LINE 4" (WHITE)

⑥

PAVEMENT MARKING
EPOXY - LINE 4" (YELLOW)

⑦

PAVEMENT MARKING TAPE
EPOXY - LINE 24" (WHITE)
(STOP LINE)

MODEL: Douglas - MOT Plan 2 [Sheet]
FILE NAME: c:\paword\benesch\projects\projects\181962\0387446-Shh-MOT-DG-Stage 2.dgn

benesch

Alfred Benesch & Company

35 W Wacker Drive, Suite 3300

Chicago, Illinois 60601

312-565-0450

Job No. 10585.01

USER NAME	= tblank	DESIGNED	- N.REYNOLDS	REVISED	-
DRAWN	- N.REYNOLDS	REVISED	-		
PLOT SCALE	= \$SCALE\$	CHECKED	- J.MAJEWSKI	REVISED	-
PLOT DATE	= 3/25/2025	DATE	- 07/04/2025	REVISED	-

Village of Oswego

Village of Oswego, IL

100 Parkers Mill

Oswego, Illinois 60543

630-554-3618

MAINTENANCE OF TRAFFIC
DOUGLAS RD - STAGE 2

SCALE: 1"=20'

SHEET 53 OF 78 SHEETS

TO STA. 753+00.00 R2

F.A.U RTE.	SECTION	COUNTY	TOTAL SHEETS	SHEET NO.
1577	23-00052-02-PV	KENDALL	437	175
CONTRACT NO. 87846				
ILLINOIS FED. AID PROJECT				

MODEL: Douglas - MOT Plan 3 (Sheet)
FILE NAME: c:\pawordr\benesch_projects\projects\0181962\0387446-Shh-MOT-DG-Stage 2.dgn



USER NAME	= tblank
PLOT SCALE	= \$\$CALE\$
PLOT DATE	= 3/25/2025

DESIGNED	- N.REYNOLDS	REVISED	-
DRAWN	- N.REYNOLDS	REVISED	-
CHECKED	- J.MAJEWSKI	REVISED	-
DATE	- 07/04/2025	REVISED	-




Village of Oswego, IL
100 Parkers Mill
Oswego, IL 60543
630-554-3618

MAINTENANCE OF TRAFFIC
DOUGLAS RD - STAGE 2

SCALE: 1"=20' SHEET 54 OF 78 SHEETS STA. 753+00.00 R2 TO STA. 759+00.00 R2

F.A.U RTE.	SECTION	COUNTY	TOTAL SHEETS	SHEET NO.
1577	23-00052-02-PV	KENDALL	437	176
CONTRACT NO. 87846				
ILLINOIS FED. AID PROJECT				

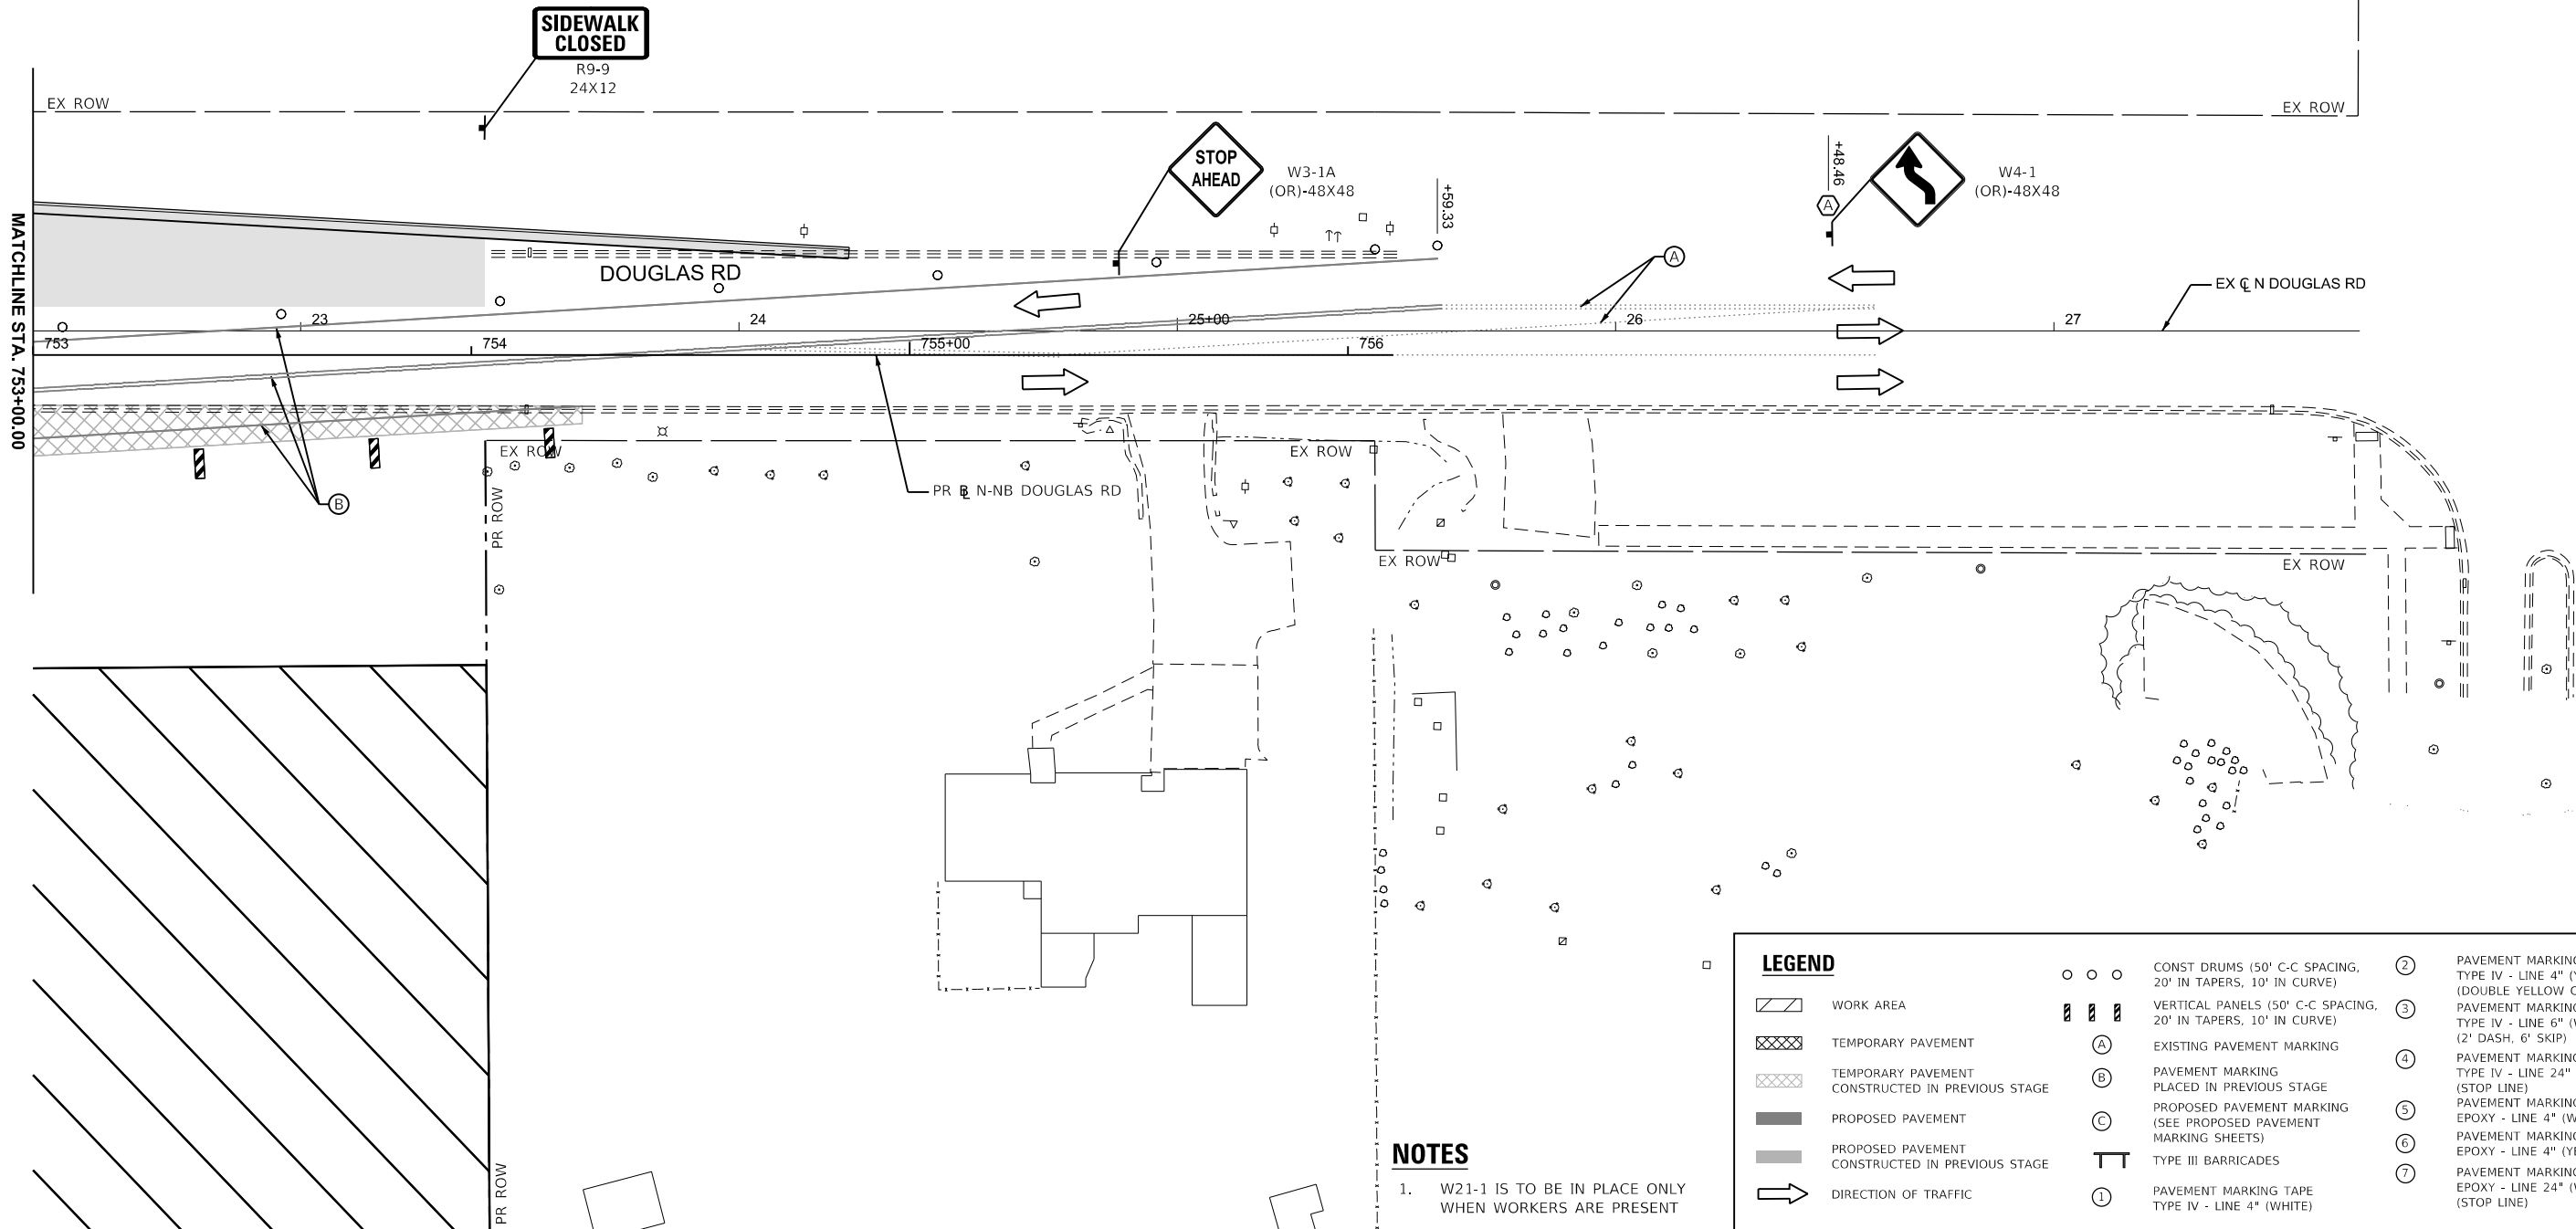

NOTES

1. W21-1 IS TO BE IN PLACE ONLY WHEN WORKERS ARE PRESENT

LEGEND

	WORK AREA		CONST DRUMS (50' C-C SPACING, 20' IN TAPERS, 10' IN CURVE)		PAVEMENT MARKING TAPE TYPE IV - LINE 4" (YELLOW) (DOUBLE YELLOW CENTERLINE)
	TEMPORARY PAVEMENT		VERTICAL PANELS (50' C-C SPACING, 20' IN TAPERS, 10' IN CURVE)		PAVEMENT MARKING TAPE TYPE IV - LINE 6" (WHITE) (2' DASH, 6' SKIP)
	TEMPORARY PAVEMENT CONSTRUCTED IN PREVIOUS STAGE		EXISTING PAVEMENT MARKING		PAVEMENT MARKING TAPE TYPE IV - LINE 24" (WHITE) (STOP LINE)
	PROPOSED PAVEMENT		PAVEMENT MARKING PLACED IN PREVIOUS STAGE		PAVEMENT MARKING EPOXY - LINE 4" (WHITE)
	PROPOSED PAVEMENT CONSTRUCTED IN PREVIOUS STAGE		PROPOSED PAVEMENT MARKING (SEE PROPOSED PAVEMENT MARKING SHEETS)		PAVEMENT MARKING EPOXY - LINE 4" (YELLOW)
	DIRECTION OF TRAFFIC		TYPE III BARRICADES		PAVEMENT MARKING TAPE EPOXY - LINE 24" (WHITE) (STOP LINE)
			PAVEMENT MARKING TAPE TYPE IV - LINE 4" (WHITE)		

MODEL: WolfCrossing - MOT ST3 Plan 1 [Sheet]
FILE NAME: c:\pwworkdir\benesch projects\projects\0181962\0387446-Shh-MOT-Stage 3.dgn

NOTES

1. W21-1 IS TO BE IN PLACE ONLY
WHEN WORKERS ARE PRESENT



USER NAME	= tblank	DESIGNED	- N.REYNOLDS	REVISED	-
DRAWN	- N.REYNOLDS	REVISION	-	REVISION	-
PLOT SCALE	= \$\$SCALE\$	CHECKED	- J.MAJEWSKI	REVISION	-
PLOT DATE	= 3/25/2025	DATE	- 07/04/2025	REVISION	-




Village of Oswego, IL
100 Parkers Mill
Oswego, Illinois 60543
630-554-3618


MAINTENANCE OF TRAFFIC
WOLFS CROSSING RD - STAGE 3


SCALE: 1"=20' SHEET 55 OF 78 SHEETS STA. 238+00.00 TO STA. 244+00.00

F.A.U RTE.	SECTION	COUNTY	TOTAL SHEETS	SHEET NO.
1577	23-00052-02-PV	KENDALL	437	177
CONTRACT NO. 87846				
ILLINOIS FED. AID PROJECT				

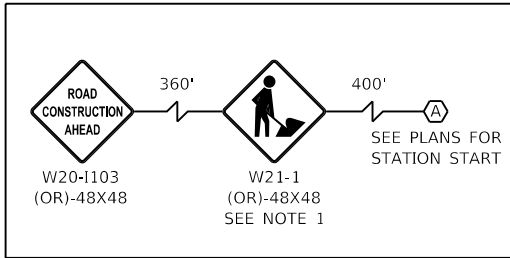

EX ROW

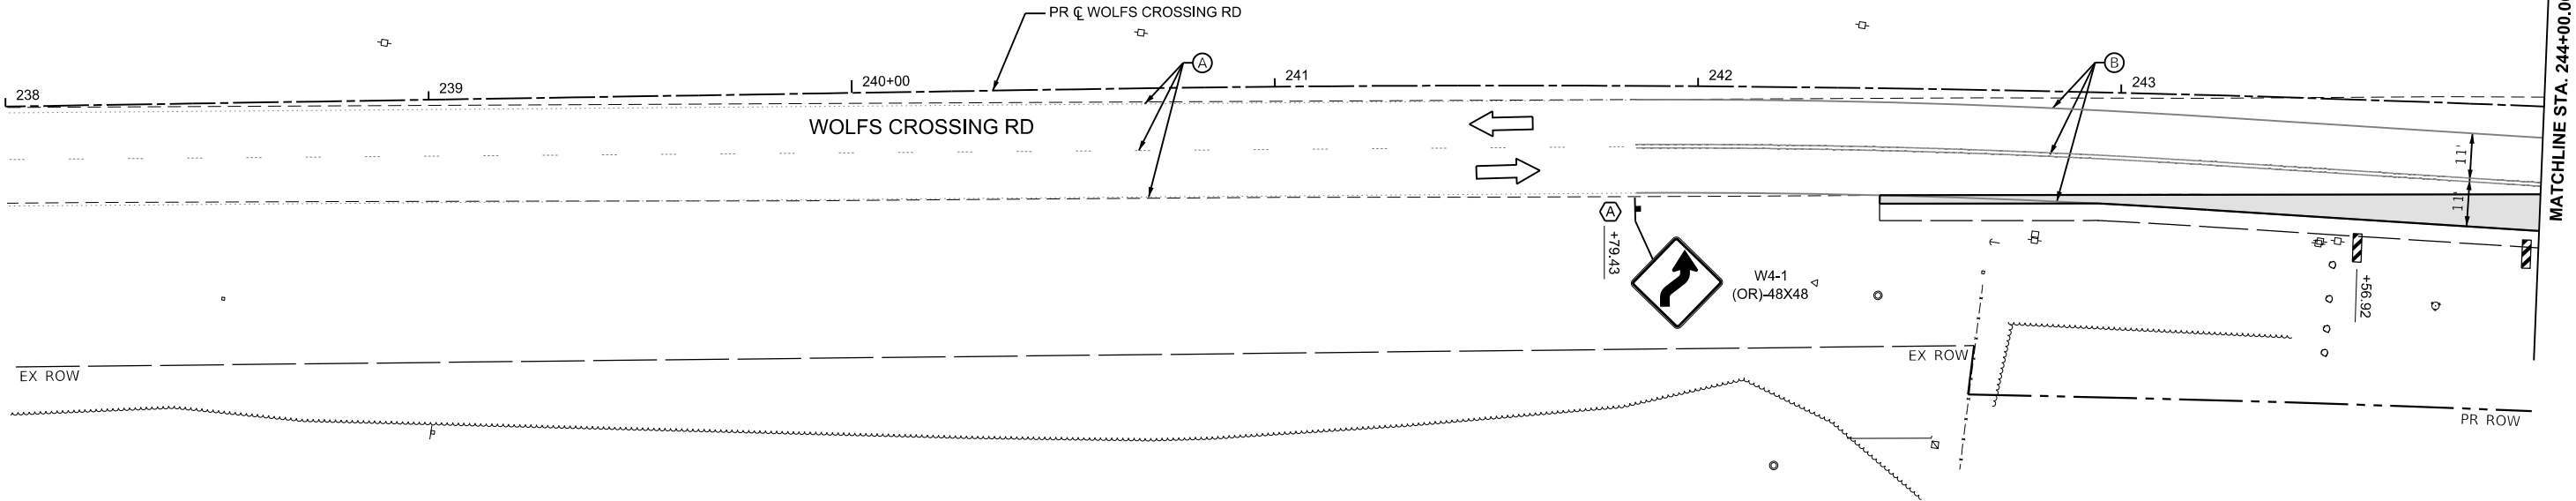

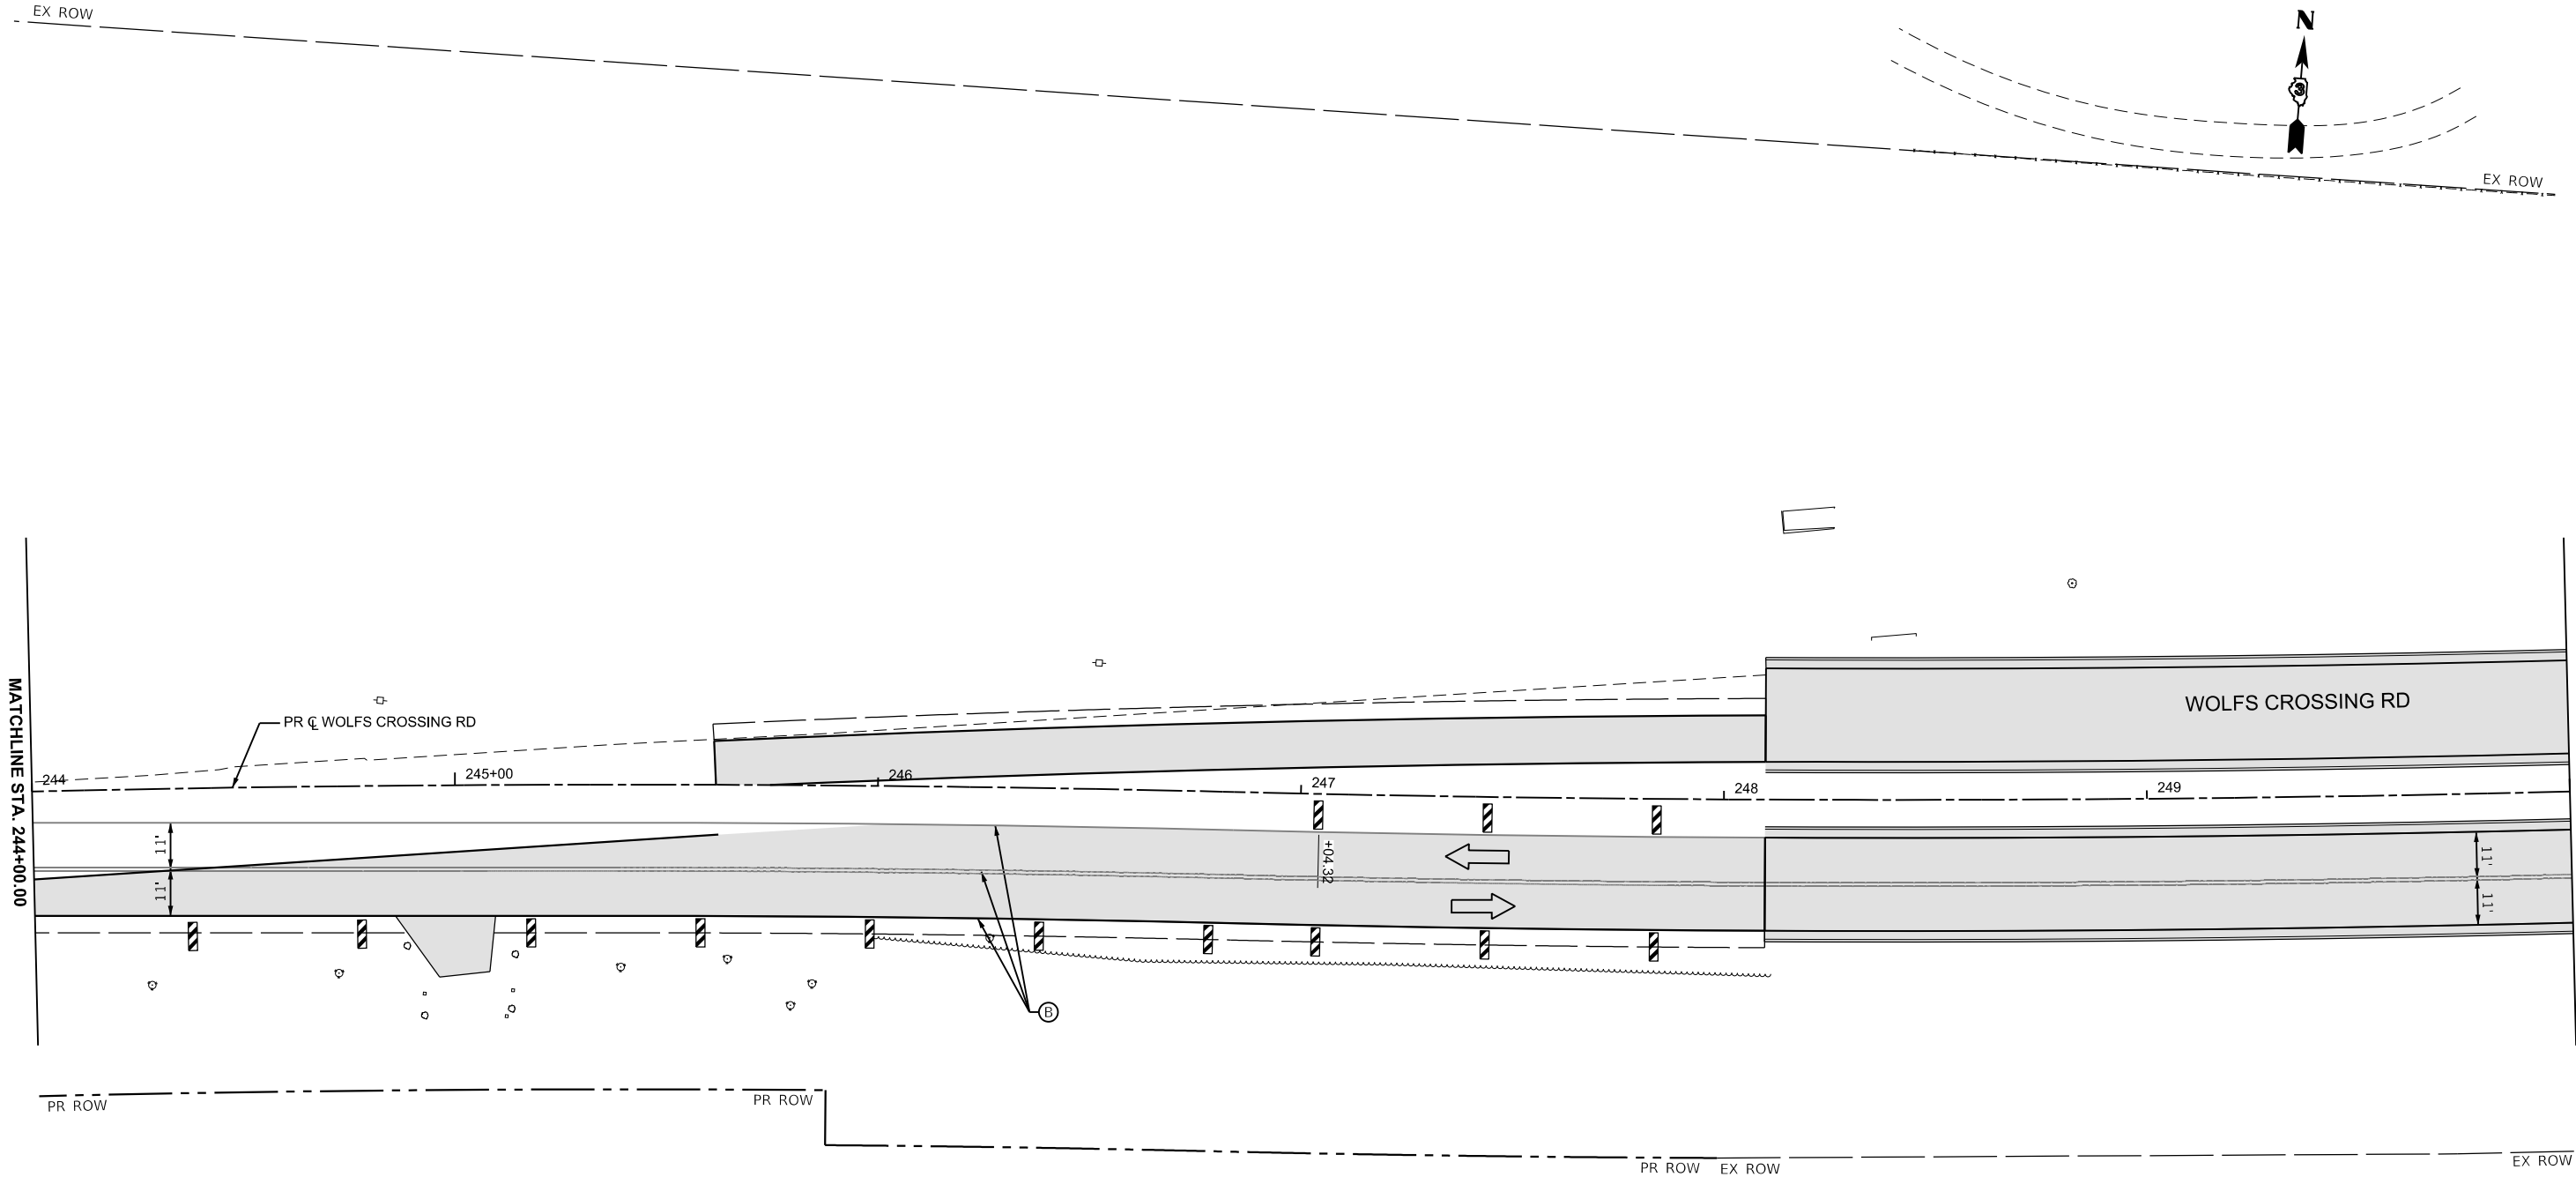

LEGEND			
	WORK AREA		CONST DRUMS (50' C-C SPACING, 20' IN TAPERS, 10' IN CURVE)
	TEMPORARY PAVEMENT		VERTICAL PANELS (50' C-C SPACING, 20' IN TAPERS, 10' IN CURVE)
	TEMPORARY PAVEMENT CONSTRUCTED IN PREVIOUS STAGE		EXISTING PAVEMENT MARKING
	PROPOSED PAVEMENT		PAVEMENT MARKING PLACED IN PREVIOUS STAGE
	PROPOSED PAVEMENT CONSTRUCTED IN PREVIOUS STAGE		PROPOSED PAVEMENT MARKING (SEE PROPOSED PAVEMENT MARKING SHEETS)
	DIRECTION OF TRAFFIC		TYPE III BARRICADES
			PAVEMENT MARKING TAPE TYPE IV - LINE 4" (WHITE)
			PAVEMENT MARKING TAPE TYPE IV - LINE 4" (YELLOW)
			PAVEMENT MARKING TAPE TYPE IV - LINE 6" (WHITE)
			PAVEMENT MARKING TAPE TYPE IV - LINE 6" (YELLOW)
			PAVEMENT MARKING TAPE TYPE IV - LINE 24" (WHITE)
			PAVEMENT MARKING TAPE TYPE IV - LINE 24" (YELLOW)

MODEL: WolfCrossing - MOT ST3 Plan 2 [Sheet]
FILE NAME: c:\pwworkdir\benesch_projects\projects\0181962\0387446-Shh-MOT-Stage 3.dgn



USER NAME	= tblank	DESIGNED	- N.REYNOLDS	REVISED	-
		DRAWN	- N.REYNOLDS	REVISED	-
PLOT SCALE	= \$\$CALE\$	CHECKED	- J.MAJEWSKI	REVISED	-
PLOT DATE	= 3/25/2025	DATE	- 07/04/2025	REVISED	-



Village of Oswego, IL
100 Parkers Mill
Oswego, Illinois 60543
630-554-3618

MAINTENANCE OF TRAFFIC
WOLFS CROSSING RD - STAGE 3

SCALE: 1"=20' SHEET 56 OF 78 SHEETS STA. 244+00.00 TO STA. 250+00.00

F.A.U RTE.	SECTION	COUNTY	TOTAL SHEETS	SHEET NO.
1577	23-00052-02-PV	KENDALL	437	178
CONTRACT NO. 87846				
ILLINOIS FED. AID PROJECT				

MODEL: WolfCrossing - MOT ST3 Plan 3 [Sheet]
FILE NAME: c:\pwworkdir\benesch_projects\projects\0181962\0387446-Shh-MOT-Stage 3.dgn



USER NAME = tblank
PLOT SCALE = \$SCALE\$
PLOT DATE = 3/25/2025

DESIGNED - N.REYNOLDS
DRAWN - N.REYNOLDS
CHECKED - J.MAJEWSKI
DATE - 07/04/2025

REVISED -
REVISED -
REVISED -
REVISED -



Village of Oswego, IL
100 Parkers Mill
Oswego, IL 60543
630-554-3618

MAINTENANCE OF TRAFFIC
WOLFS CROSSING RD - STAGE 3

SCALE: 1"=20'

SHEET 57

OF 78

SHEETS

STA. 250+00.00

TO STA. 256+00.00

F.A.U
RTE.

1577

SECTION

23-00052-02-PV

COUNTY

KENDALL

TOTAL
SHEETS


437

SHEET
NO.

179

CONTRACT NO. 87846

ILLINOIS FED. AID PROJECT

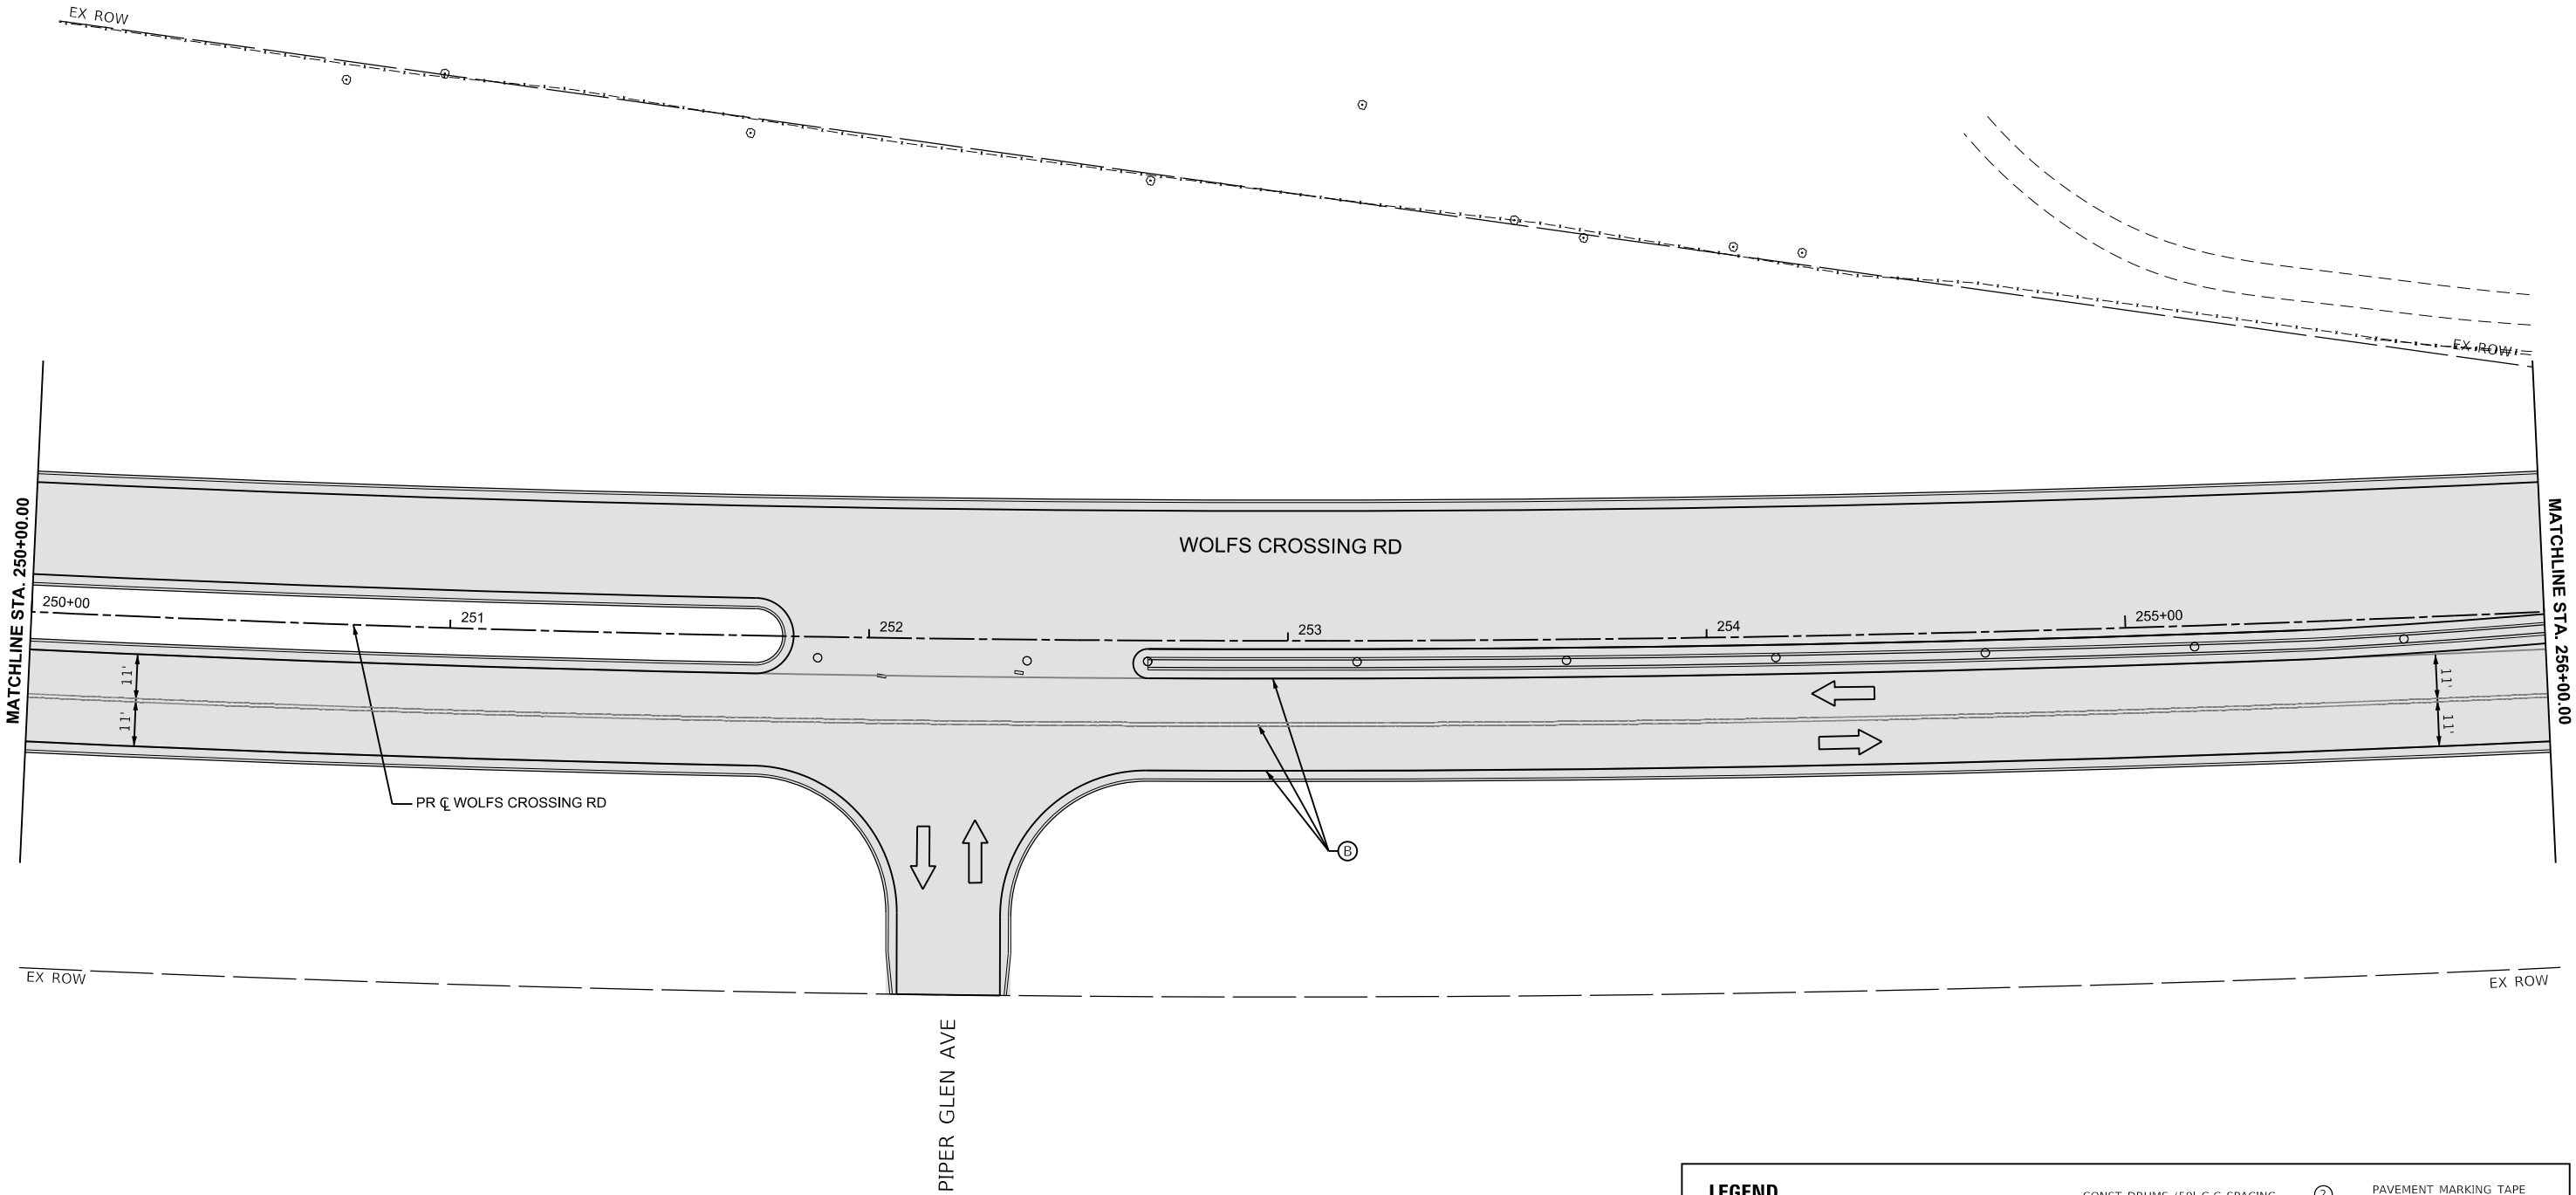

LEGEND

- WORK AREA
- TEMPORARY PAVEMENT
- TEMPORARY PAVEMENT
CONSTRUCTED IN PREVIOUS STAGE
- PROPOSED PAVEMENT
- PROPOSED PAVEMENT
CONSTRUCTED IN PREVIOUS STAGE
- DIRECTION OF TRAFFIC

- CONST DRUMS (50' C-C SPACING,
20' IN TAPERS, 10' IN CURVE)
- VERTICAL PANELS (50' C-C SPACING,
20' IN TAPERS, 10' IN CURVE)
- EXISTING PAVEMENT MARKING
- PAVEMENT MARKING
PLACED IN PREVIOUS STAGE
- PROPOSED PAVEMENT MARKING
(SEE PROPOSED PAVEMENT
MARKING SHEETS)
- TYPE III BARRICADES
- PAVEMENT MARKING TAPE
TYPE IV - LINE 4" (WHITE)

- PAVEMENT MARKING TAPE
TYPE IV - LINE 4" (YELLOW)
(DOUBLE YELLOW CENTERLINE)
- PAVEMENT MARKING TAPE
TYPE IV - LINE 6" (WHITE)
(2' DASH, 6' SKIP)
- PAVEMENT MARKING TAPE
TYPE IV - LINE 24" (WHITE)
(STOP LINE)
- PAVEMENT MARKING
EPOXY - LINE 4" (WHITE)
- PAVEMENT MARKING
EPOXY - LINE 4" (YELLOW)
- PAVEMENT MARKING TAPE
EPOXY - LINE 24" (WHITE)
(STOP LINE)

MODEL: WolfCrossing - MOT ST3 Plan 4 [Sheet]
FILE NAME: c:\pwworkdir\benesch_projects\projects\0181962\0387446-Shh-MOT-Stage 3.dgn



USER NAME = tblank
PLOT SCALE = \$SCALE\$
PLOT DATE = 3/25/2025

DESIGNED - N.REYNOLDS
DRAWN - N.REYNOLDS
CHECKED - J.MAJEWSKI
DATE - 07/04/2025

REVISED -
REVISED -
REVISED -
REVISED -



Village of Oswego, IL
100 Parkers Mill
Oswego, Illinois 60543
630-554-3618

MAINTENANCE OF TRAFFIC
WOLFS CROSSING RD - STAGE 3

SCALE: 1"=20'

SHEET 58

OF 78

SHEETS

STA. 256+00.00

TO STA. 262+00.00

F.A.U
RTE.

SECTION

COUNTY

TOTAL
SHEETS

SHEET
NO.

1577

23-00052-02-PV


KENDALL

437

180

CONTRACT NO. 87846

ILLINOIS FED. AID PROJECT

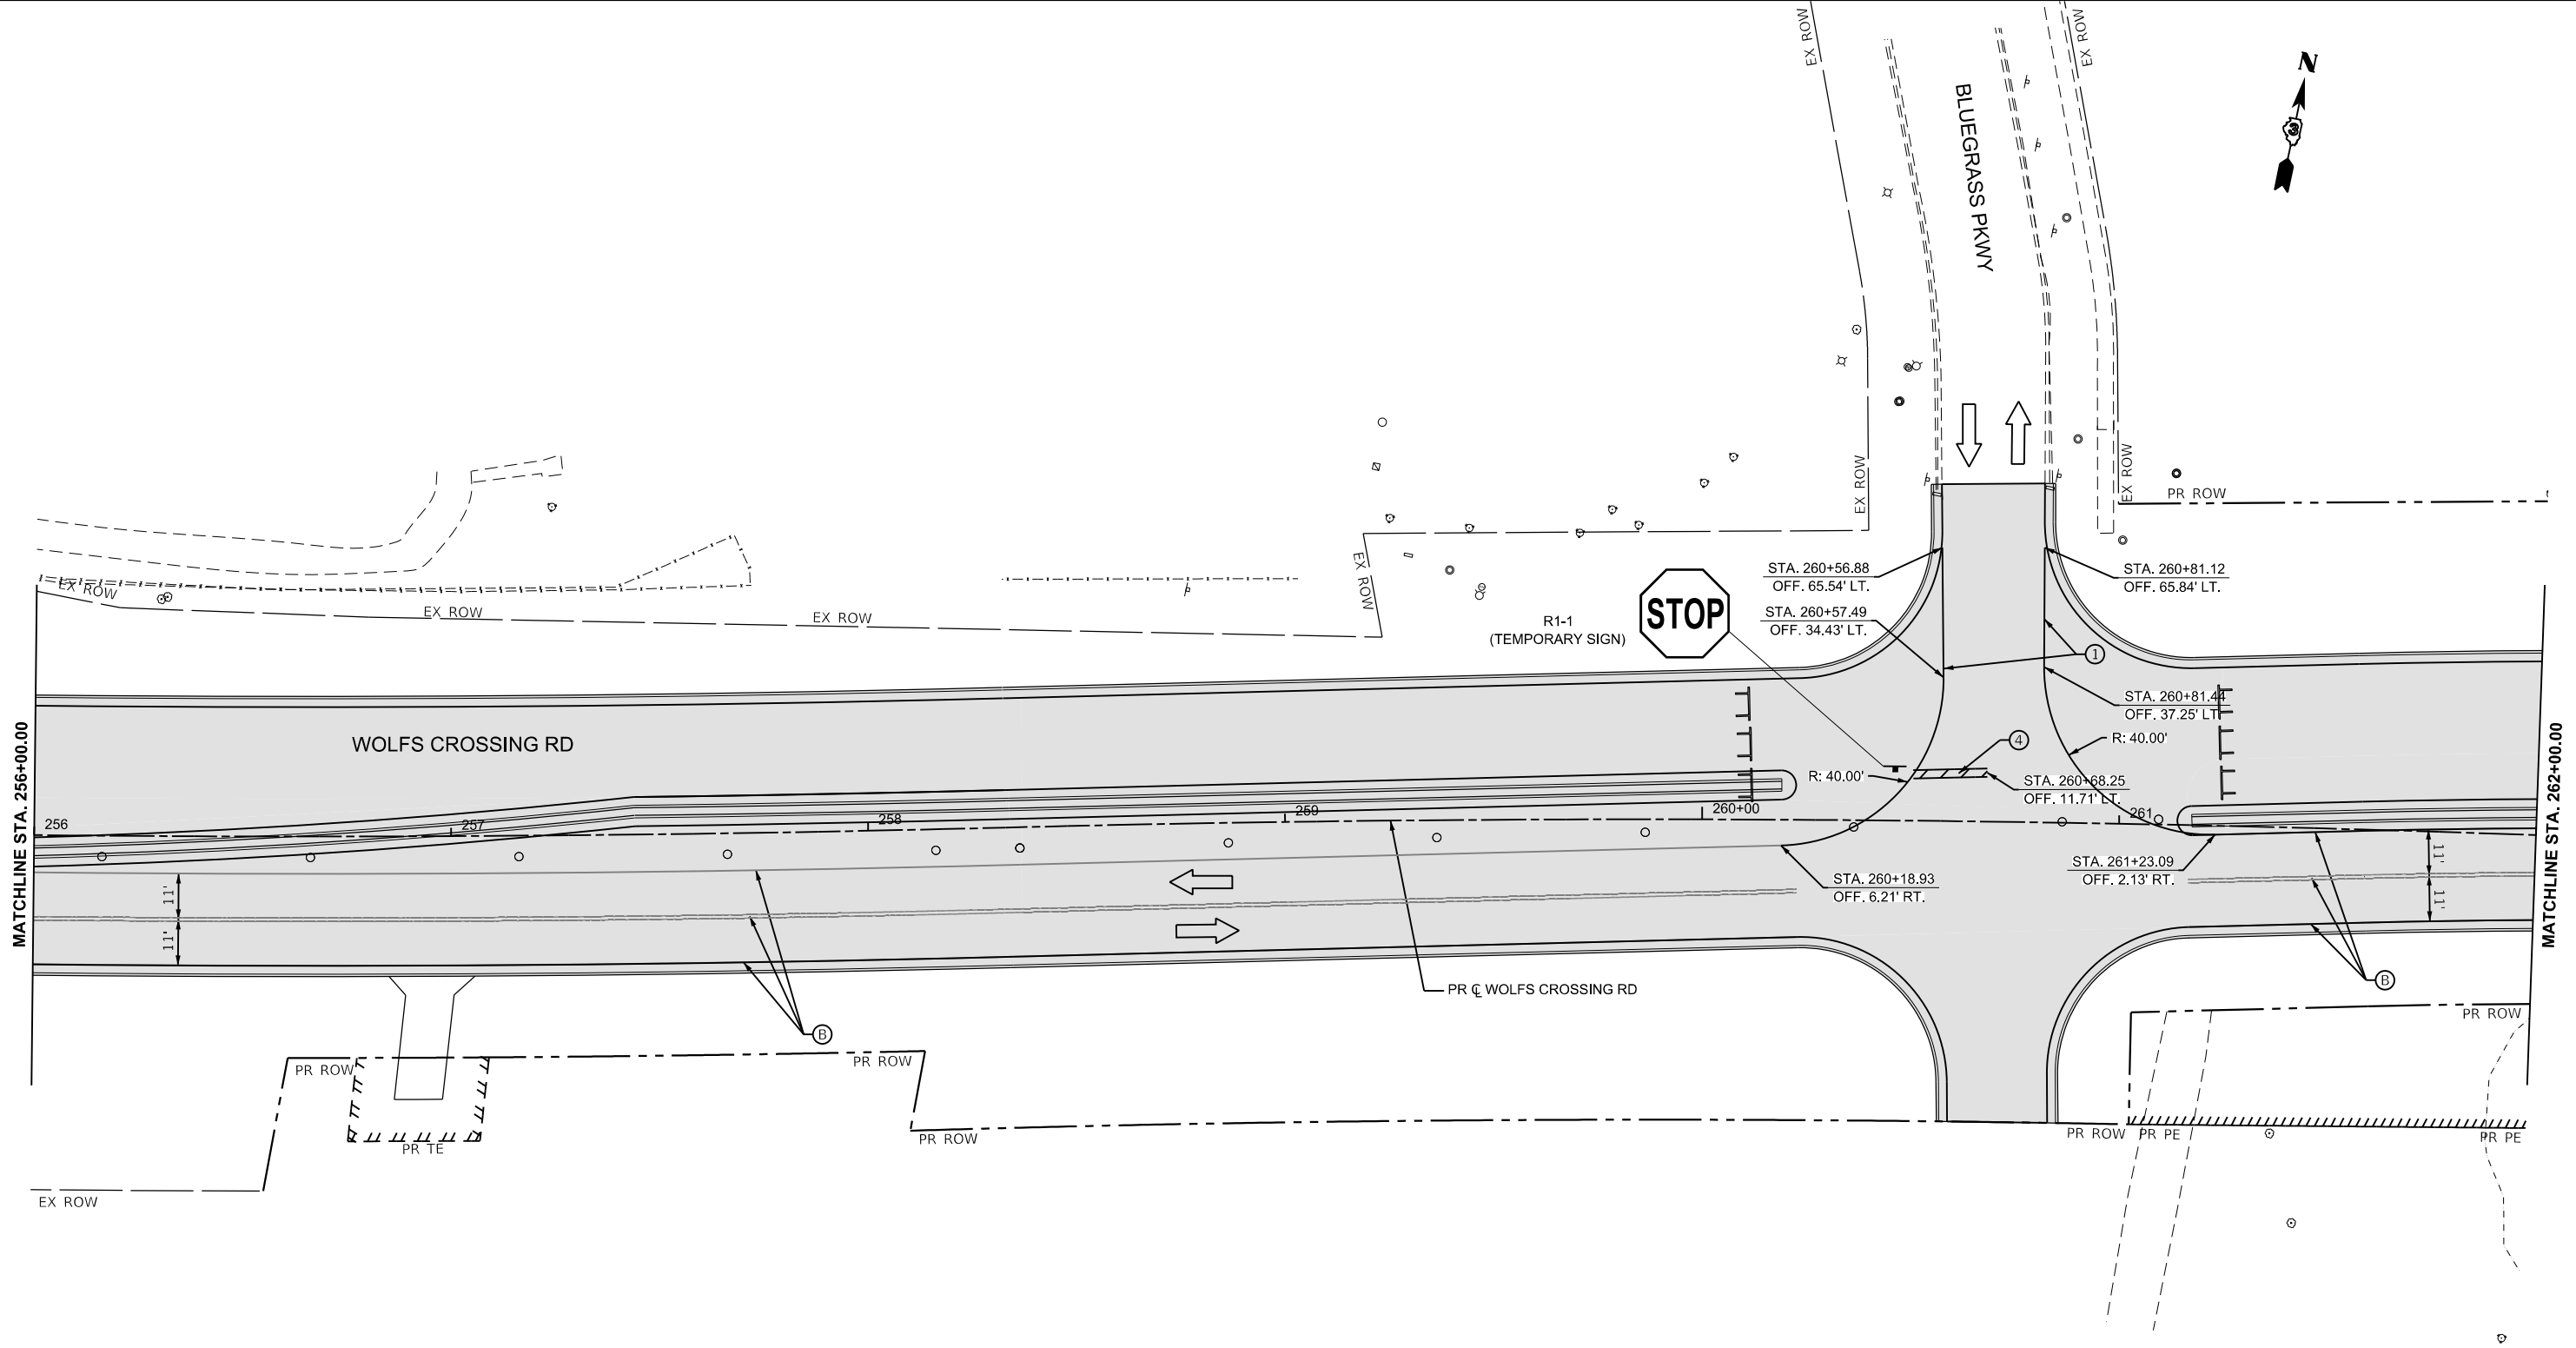


LEGEND

- WORK AREA
- TEMPORARY PAVEMENT
- TEMPORARY PAVEMENT CONSTRUCTED IN PREVIOUS STAGE
- PROPOSED PAVEMENT
- PROPOSED PAVEMENT CONSTRUCTED IN PREVIOUS STAGE
- DIRECTION OF TRAFFIC

- CONST DRUMS (50' C-C SPACING, 20' IN TAPERS, 10' IN CURVE)
- VERTICAL PANELS (50' C-C SPACING, 20' IN TAPERS, 10' IN CURVE)
- EXISTING PAVEMENT MARKING
- PAVEMENT MARKING PLACED IN PREVIOUS STAGE
- PROPOSED PAVEMENT MARKING (SEE PROPOSED PAVEMENT MARKING SHEETS)
- TYPE III BARRICADES
- PAVEMENT MARKING TAPE TYPE IV - LINE 4" (WHITE)

- PAVEMENT MARKING TAPE TYPE IV - LINE 4" (YELLOW) (DOUBLE YELLOW CENTERLINE)
- PAVEMENT MARKING TAPE TYPE IV - LINE 6" (WHITE) (2' DASH, 6' SKIP)
- PAVEMENT MARKING TAPE TYPE IV - LINE 24" (WHITE) (STOP LINE)
- PAVEMENT MARKING EPOXY - LINE 4" (WHITE)
- PAVEMENT MARKING EPOXY - LINE 4" (YELLOW)
- PAVEMENT MARKING TAPE EPOXY - LINE 24" (WHITE) (STOP LINE)

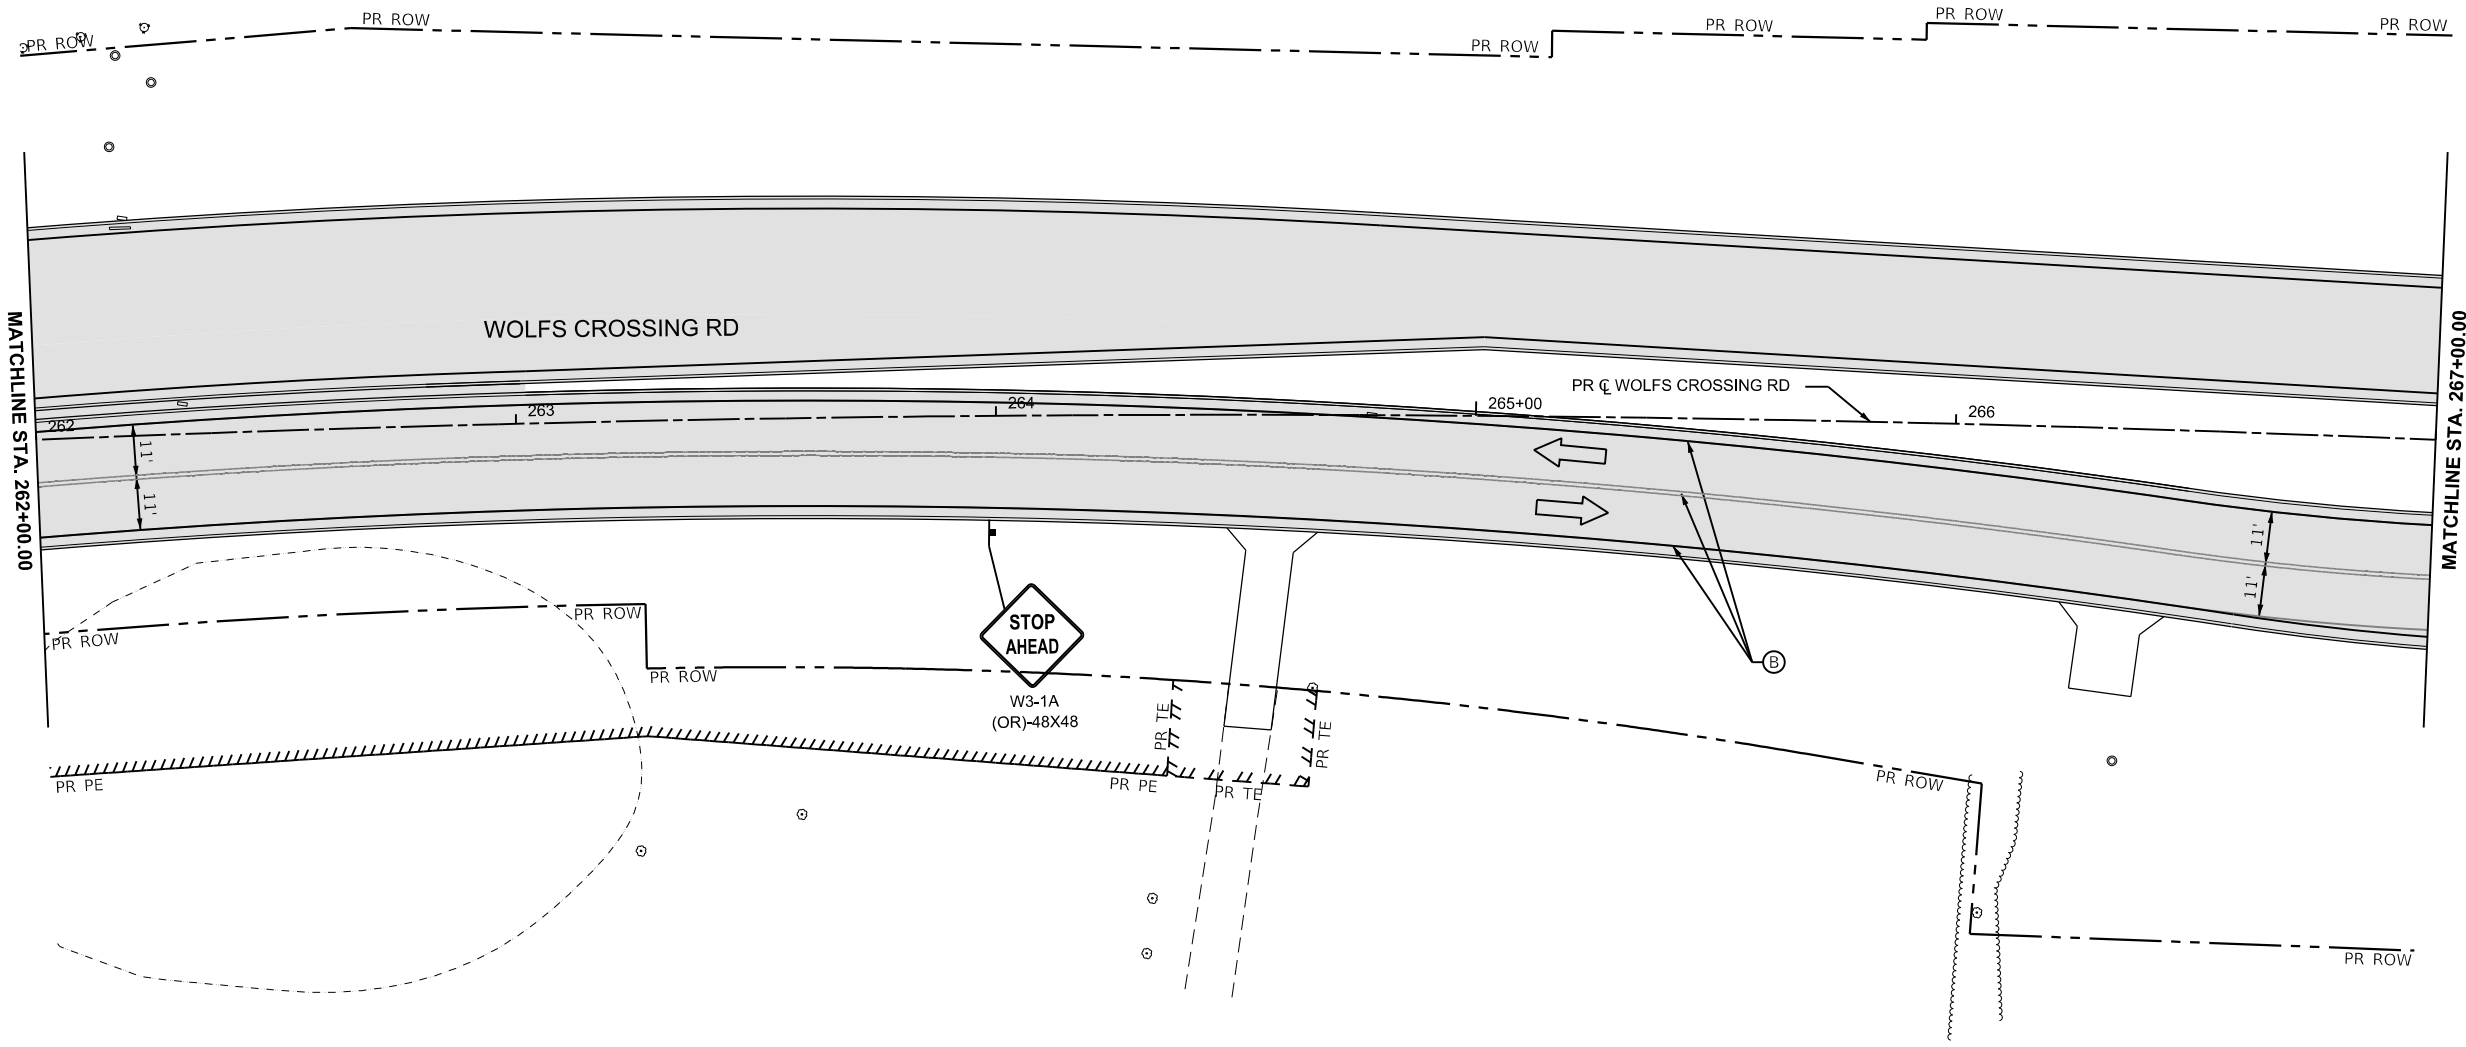

WORK AREA

TEMPORARY PAVEMENT

TEMPORARY PAVEMENT
CONSTRUCTED IN PREVIOUS STAGE

PROPOSED PAVEMENT

PROPOSED PAVEMENT
CONSTRUCTED IN PREVIOUS STAGE

DIRECTION OF TRAFFIC

CONST DRUMS (50' C-C SPACING,
20' IN TAPERS, 10' IN CURVE)

VERTICAL PANELS (50' C-C SPACING,
20' IN TAPERS, 10' IN CURVE)

(A)

EXISTING PAVEMENT MARKING

(B)

PAVEMENT MARKING
PLACED IN PREVIOUS STAGE

(C)

PROPOSED PAVEMENT MARKING
(SEE PROPOSED PAVEMENT
MARKING SHEETS)

TYPE III BARRICADES

(1)

PAVEMENT MARKING TAPE
TYPE IV - LINE 4" (WHITE)

(2)

PAVEMENT MARKING TAPE
TYPE IV - LINE 4" (YELLOW)
(DOUBLE YELLOW CENTERLINE)

(3)

PAVEMENT MARKING TAPE
TYPE IV - LINE 6" (WHITE)
(2' DASH, 6' SKIP)

(4)

PAVEMENT MARKING TAPE
TYPE IV - LINE 24" (WHITE)
(STOP LINE)

(5)

PAVEMENT MARKING
EPOXY - LINE 4" (WHITE)

(6)

PAVEMENT MARKING
EPOXY - LINE 4" (YELLOW)

(7)

PAVEMENT MARKING TAPE
EPOXY - LINE 24" (WHITE)
(STOP LINE)

MODEL: WolfCrossing - MOT ST3 Plan 5 [Sheet]
FILE NAME: c:\pwworkdir\benesch_projects\projects\181962\181962-D387446-Shh-MOT-Stage 3.dgn

benesch

Alfred Benesch & Company

35 W Wacker Drive, Suite 3300

Chicago, Illinois 60601

312-565-0450

Job No. 10585.01

USER NAME	= tblank	DESIGNED	- N.REYNOLDS	REVISED	-
DRAWN	- N.REYNOLDS	DRAWN	- N.REYNOLDS	REVISED	-
PLOT SCALE	= \$SCALE\$	CHECKED	- J.MAJEWSKI	REVISED	-
PLOT DATE	= 3/20/2025	DATE	- 07/04/2025	REVISED	-

Village of
Oswego

Village of Oswego, IL

100 Parkers Mill

Oswego, Illinois 60543

630-554-3618

MAINTENANCE OF TRAFFIC

WOLFS CROSSING RD - STAGE 3

SCALE: 1"=20'

SHEET 59 OF 78 SHEETS

STA. 262+00.00 TO STA. 267+00.00

F.A.U RTE.	SECTION	COUNTY	TOTAL SHEETS	SHEET NO.
1577	23-00052-02-PV	KENDALL	437	181
CONTRACT NO. 87846				
ILLINOIS FED. AID PROJECT				

WORK AREA

TEMPORARY PAVEMENT

TEMPORARY PAVEMENT
CONSTRUCTED IN PREVIOUS STAGE

PROPOSED PAVEMENT

PROPOSED PAVEMENT
CONSTRUCTED IN PREVIOUS STAGE

DIRECTION OF TRAFFIC

CONST DRUMS (50' C-C SPACING,
20' IN TAPERS, 10' IN CURVE)

VERTICAL PANELS (50' C-C SPACING,
20' IN TAPERS, 10' IN CURVE)

EXISTING PAVEMENT MARKING

PAVEMENT MARKING
PLACED IN PREVIOUS STAGE

PROPOSED PAVEMENT MARKING
(SEE PROPOSED PAVEMENT
MARKING SHEETS)

TYPE III BARRICADES

PAVEMENT MARKING TAPE
TYPE IV - LINE 4" (WHITE)

PAVEMENT MARKING TAPE
TYPE IV - LINE 4" (YELLOW)
(DOUBLE YELLOW CENTERLINE)


PAVEMENT MARKING TAPE
TYPE IV - LINE 6" (WHITE)
(2' DASH, 6' SKIP)

PAVEMENT MARKING TAPE
TYPE IV - LINE 24" (WHITE)
(STOP LINE)

PAVEMENT MARKING
EPOXY - LINE 4" (WHITE)

PAVEMENT MARKING
EPOXY - LINE 4" (YELLOW)

PAVEMENT MARKING TAPE
EPOXY - LINE 24" (WHITE)
(STOP LINE)

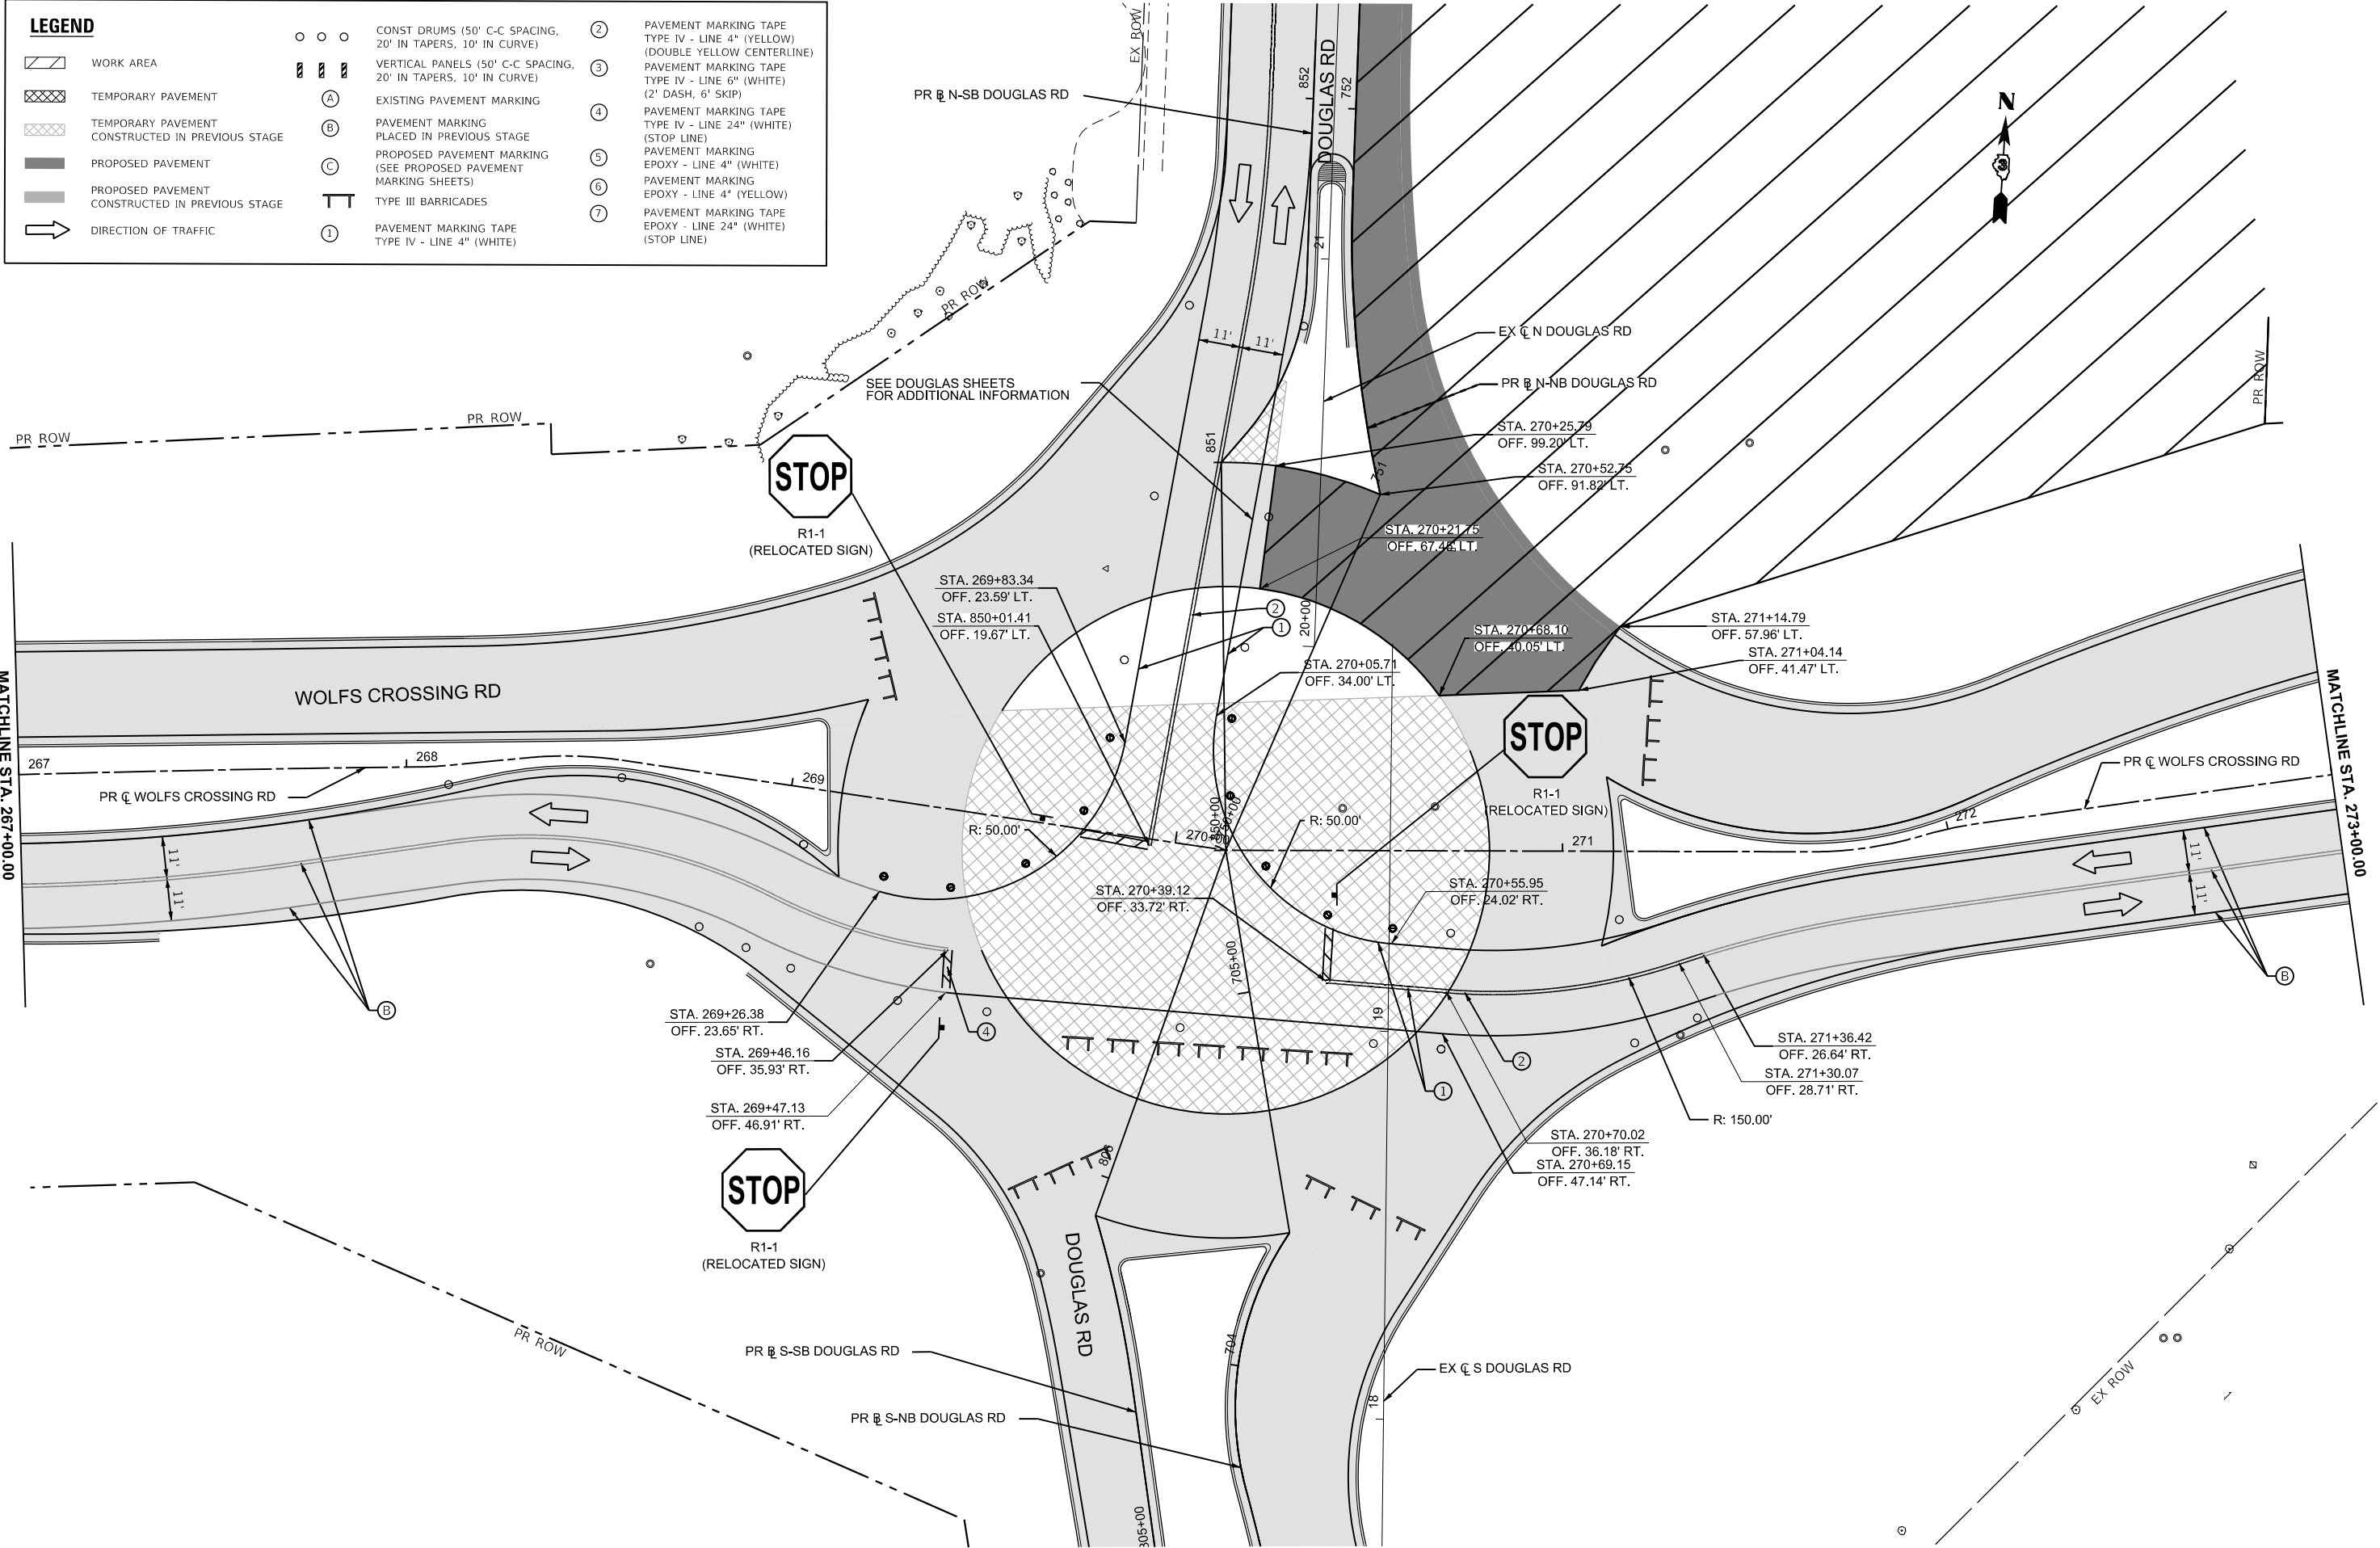

MODEL: \\wolfcrossing - MOT ST3 Plan 6 [Sheet]
FILE NAME: c:\pwworkdir\benesch_projects\projects\181962\181962-D387446-Shh-MOT-Stage 3.dgn

benesch

Alfred Benesch & Company

35 W Wacker Drive, Suite 3300

Chicago, Illinois 60601

312-565-0450

Job No. 10585.01

USER NAME	= tblank	DESIGNED -	N.REYNOLDS	REVISED -	
DRAWN	-	N.REYNOLDS	REVISED -		
PLOT SCALE	= \$SCALE\$	CHECKED -	J.MAJEWSKI	REVISED -	
PLOT DATE	= 3/25/2025	DATE	- 07/04/2025	REVISED -	




Village of Oswego, IL
100 Parkers Mill
Oswego, Illinois 60543
630-554-3618

MAINTENANCE OF TRAFFIC
WOLFS CROSSING RD - STAGE 3

SCALE: 1"=20' SHEET 60 OF 78 SHEETS STA. 267+00.00 TO STA. 273+00.00

F.A.U RTE.	SECTION	COUNTY	TOTAL SHEETS	SHEET NO.
1577	23-00052-02-PV	KENDALL	437	182
CONTRACT NO. 87846				
ILLINOIS FED. AID PROJECT				

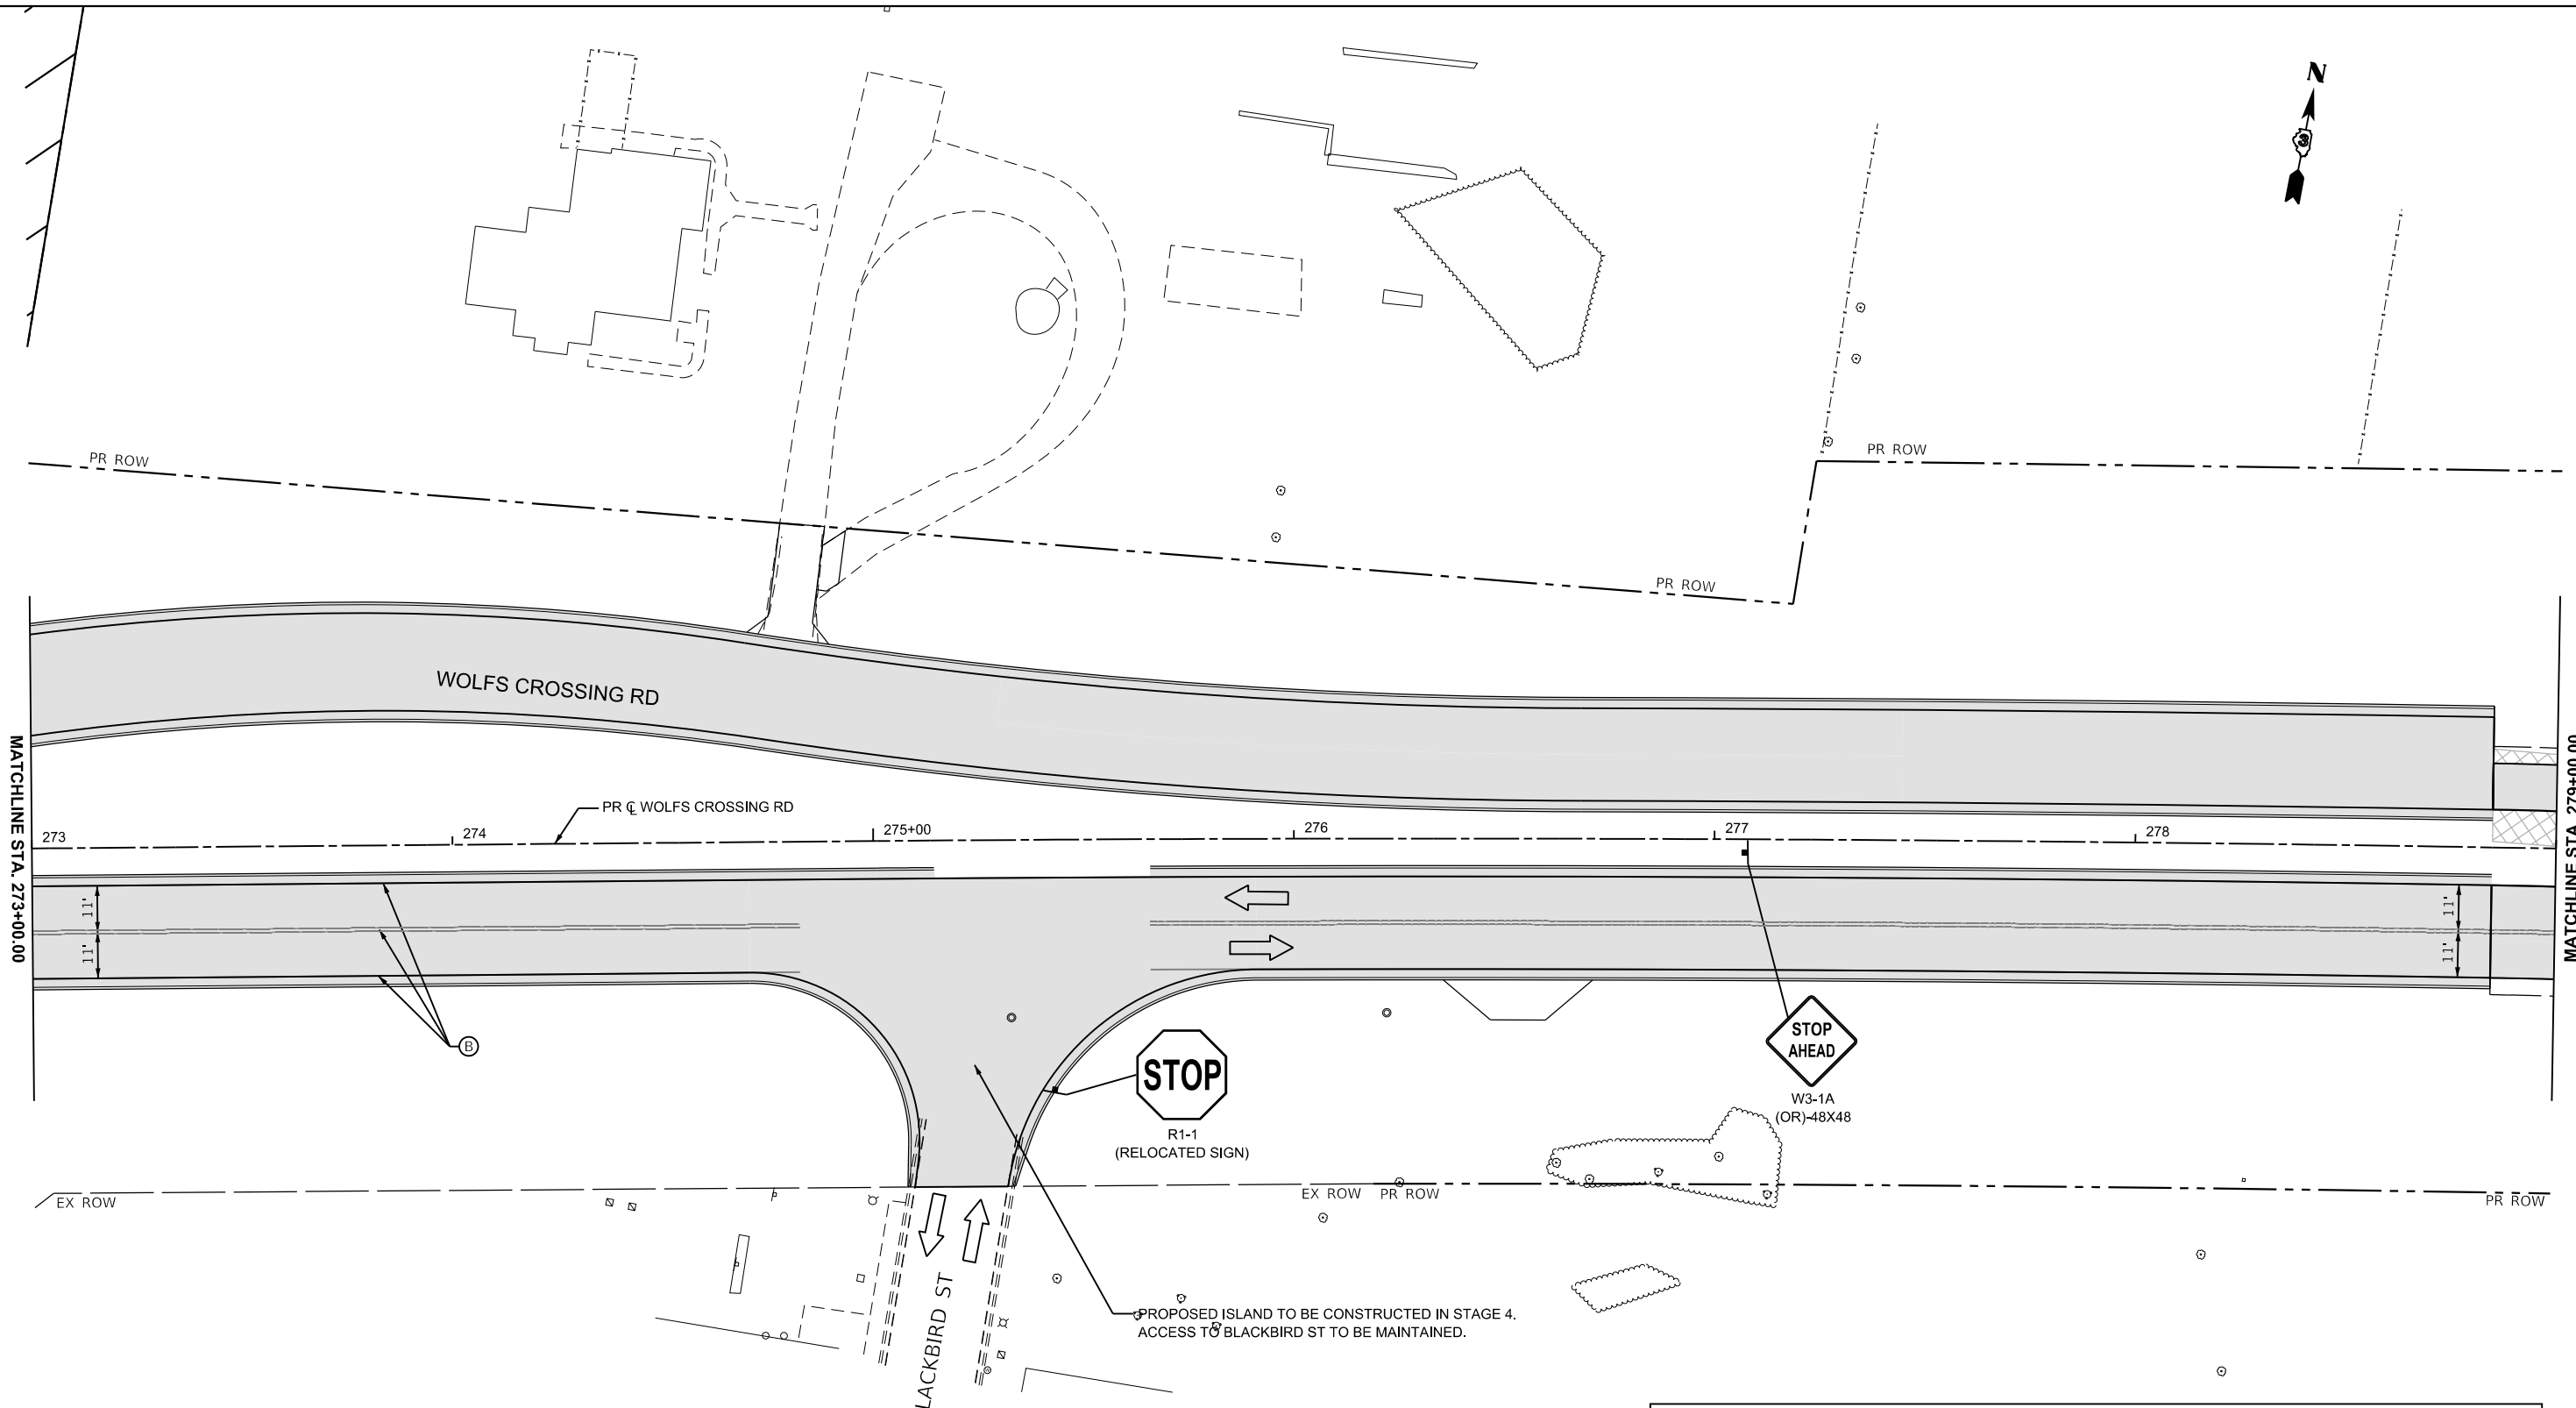

LEGEND			
	WORK AREA		CONST DRUMS (50' C-C SPACING, 20' IN TAPERS, 10' IN CURVE)
	TEMPORARY PAVEMENT		VERTICAL PANELS (50' C-C SPACING, 20' IN TAPERS, 10' IN CURVE)
	TEMPORARY PAVEMENT CONSTRUCTED IN PREVIOUS STAGE		EXISTING PAVEMENT MARKING
	PROPOSED PAVEMENT		PAVEMENT MARKING PLACED IN PREVIOUS STAGE
	PROPOSED PAVEMENT CONSTRUCTED IN PREVIOUS STAGE		PROPOSED PAVEMENT MARKING (SEE PROPOSED PAVEMENT MARKING SHEETS)
	DIRECTION OF TRAFFIC		TYPE III BARRICADES
			PAVEMENT MARKING TAPE TYPE IV - LINE 4" (WHITE)
			PAVEMENT MARKING TAPE TYPE IV - LINE 4" (YELLOW)
			PAVEMENT MARKING TAPE TYPE IV - LINE 6" (WHITE)
			PAVEMENT MARKING TAPE TYPE IV - LINE 24" (WHITE)
			PAVEMENT MARKING TAPE TYPE IV - LINE 24" (YELLOW)

MODEL: WolfCrossing - MOT ST3 Plan 7 [Sheet]
FILE NAME: c:\pwworkdir\benesch_projects\projects\0181962\0387446-Shh-MOT-Stage 3.dgn

Alfred Benesch & Company

35 W Wacker Drive, Suite 3300

Chicago, Illinois 60601

312-565-0450

Job No. 10585.01

USER NAME	= tblank
PLOT SCALE	= \$SCALE\$
PLOT DATE	= 3/25/2025

DESIGNED -	N.REYNOLDS	REVISED -	
DRAWN -	N.REYNOLDS	REVISED -	
CHECKED -	J.MAJEWSKI	REVISED -	
DATE -	07/04/2025	REVISED -	

Village of Oswego, IL

100 Parkers Mill

Oswego, Illinois 60543

630-554-3618

MAINTENANCE OF TRAFFIC
WOLFS CROSSING RD - STAGE 3

SCALE: 1"=20' SHEET 61 OF 78 SHEETS STA. 273+00.00 TO STA. 279+00.00

F.A.U RTE.	SECTION	COUNTY	TOTAL SHEETS	SHEET NO.
1577	23-00052-02-PV	KENDALL	437	183
CONTRACT NO. 87846				
ILLINOIS FED. AID PROJECT				

MODEL: WolfCrossing - MOT ST3 Plan 8 [Sheet]
FILE NAME: c:\pwworkdir\benesch_projects\projects\0181962\0387446-Shh-MOT-Stage 3.dgn



USER NAME = tblank
PLOT SCALE = \$SCALE\$
PLOT DATE = 3/25/2025

DESIGNED - N.REYNOLDS
DRAWN - N.REYNOLDS
CHECKED - J.MAJEWSKI
DATE - 07/04/2025

REVISED -
REVISED -
REVISED -
REVISED -




Village of Oswego, IL
100 Parkers Mill
Oswego, IL 60543
630-554-3618

MAINTENANCE OF TRAFFIC
WOLFS CROSSING RD - STAGE 3


SCALE: 1"=20' SHEET 62 OF 78 SHEETS STA. 279+00.00 TO STA. 285+00.00

F.A.U RTE.	SECTION	COUNTY	TOTAL SHEETS	SHEET NO.
1577	23-00052-02-PV	KENDALL	437	184
CONTRACT NO. 87846				
ILLINOIS FED. AID PROJECT				

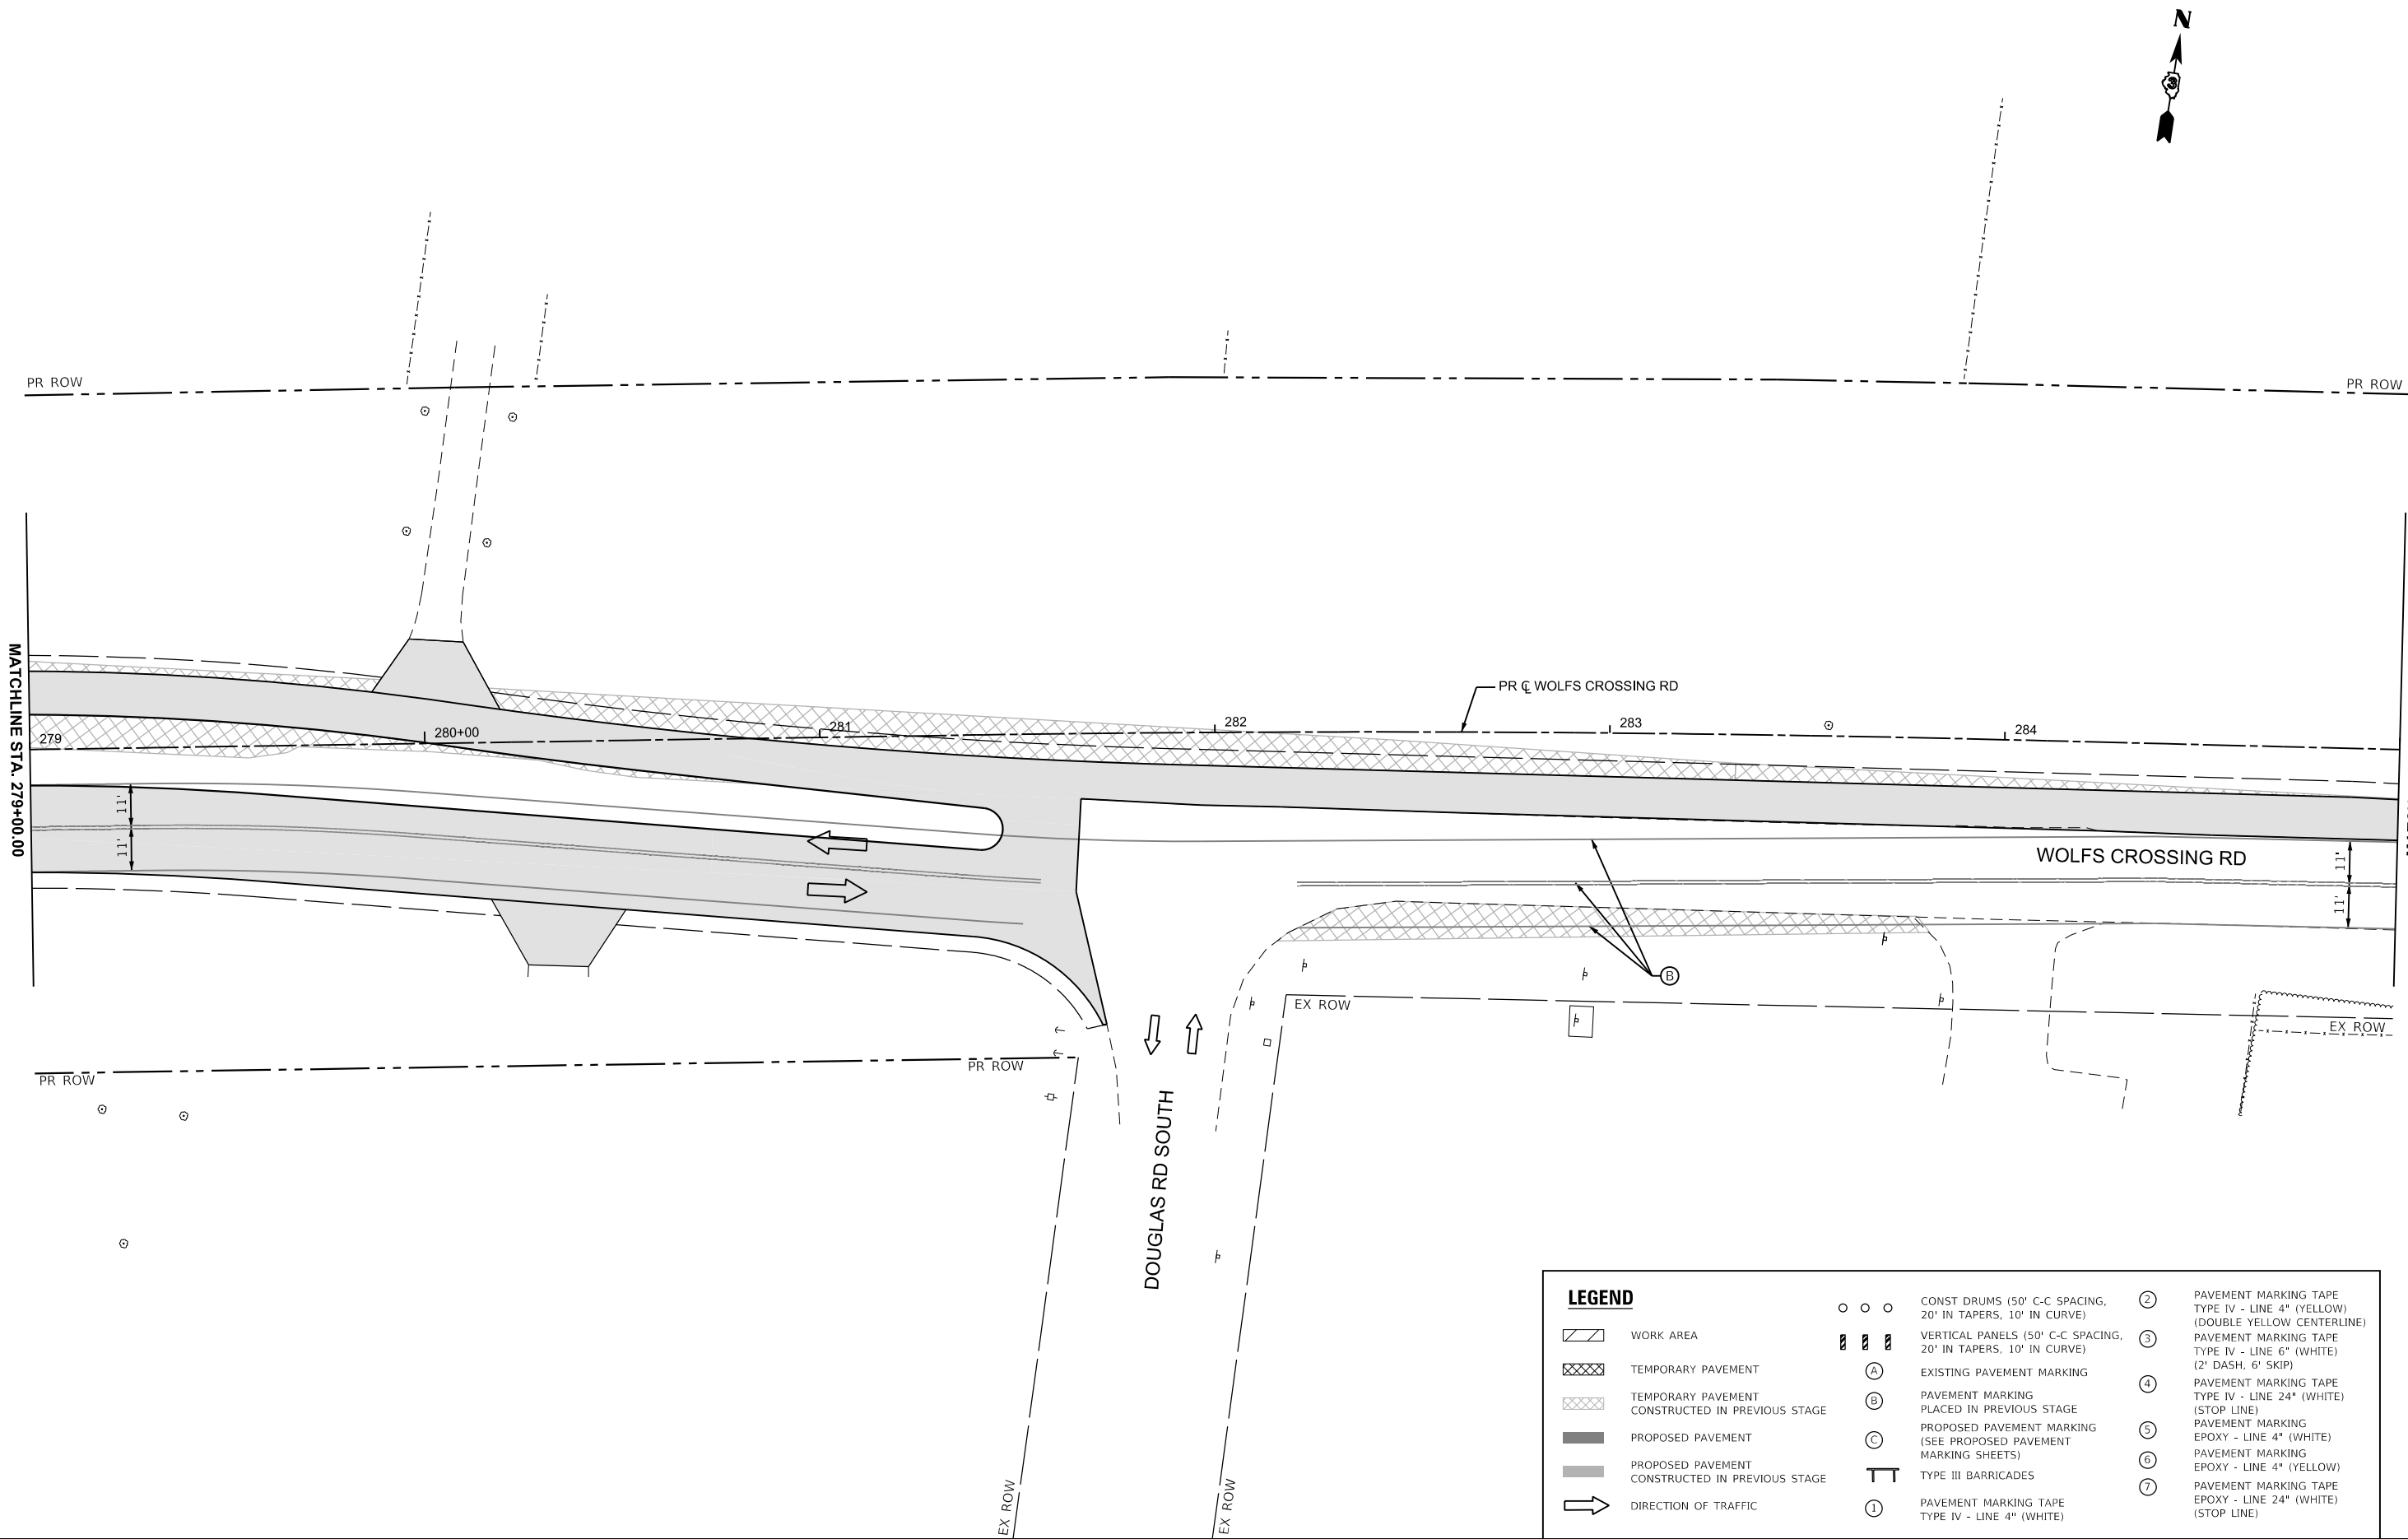

LEGEND			
	WORK AREA		CONST DRUMS (50' C-C SPACING, 20' IN TAPERS, 10' IN CURVE)
	TEMPORARY PAVEMENT		VERTICAL PANELS (50' C-C SPACING, 20' IN TAPERS, 10' IN CURVE)
	TEMPORARY PAVEMENT CONSTRUCTED IN PREVIOUS STAGE		EXISTING PAVEMENT MARKING
	PROPOSED PAVEMENT		PAVEMENT MARKING PLACED IN PREVIOUS STAGE
	PROPOSED PAVEMENT CONSTRUCTED IN PREVIOUS STAGE		PROPOSED PAVEMENT MARKING (SEE PROPOSED PAVEMENT MARKING SHEETS)
	DIRECTION OF TRAFFIC		TYPE III BARRICADES
			PAVEMENT MARKING TAPE TYPE IV - LINE 4" (WHITE)
			PAVEMENT MARKING TAPE TYPE IV - LINE 4" (YELLOW)
			PAVEMENT MARKING TAPE TYPE IV - LINE 6" (WHITE)

MODEL: WolfCrossing - MOT ST3 Plan 9 [Sheet]
FILE NAME: c:\pwworkdir\benesch\projects\projects\181962\181962-D387446-Shh-MOT-Stage 3.dgn

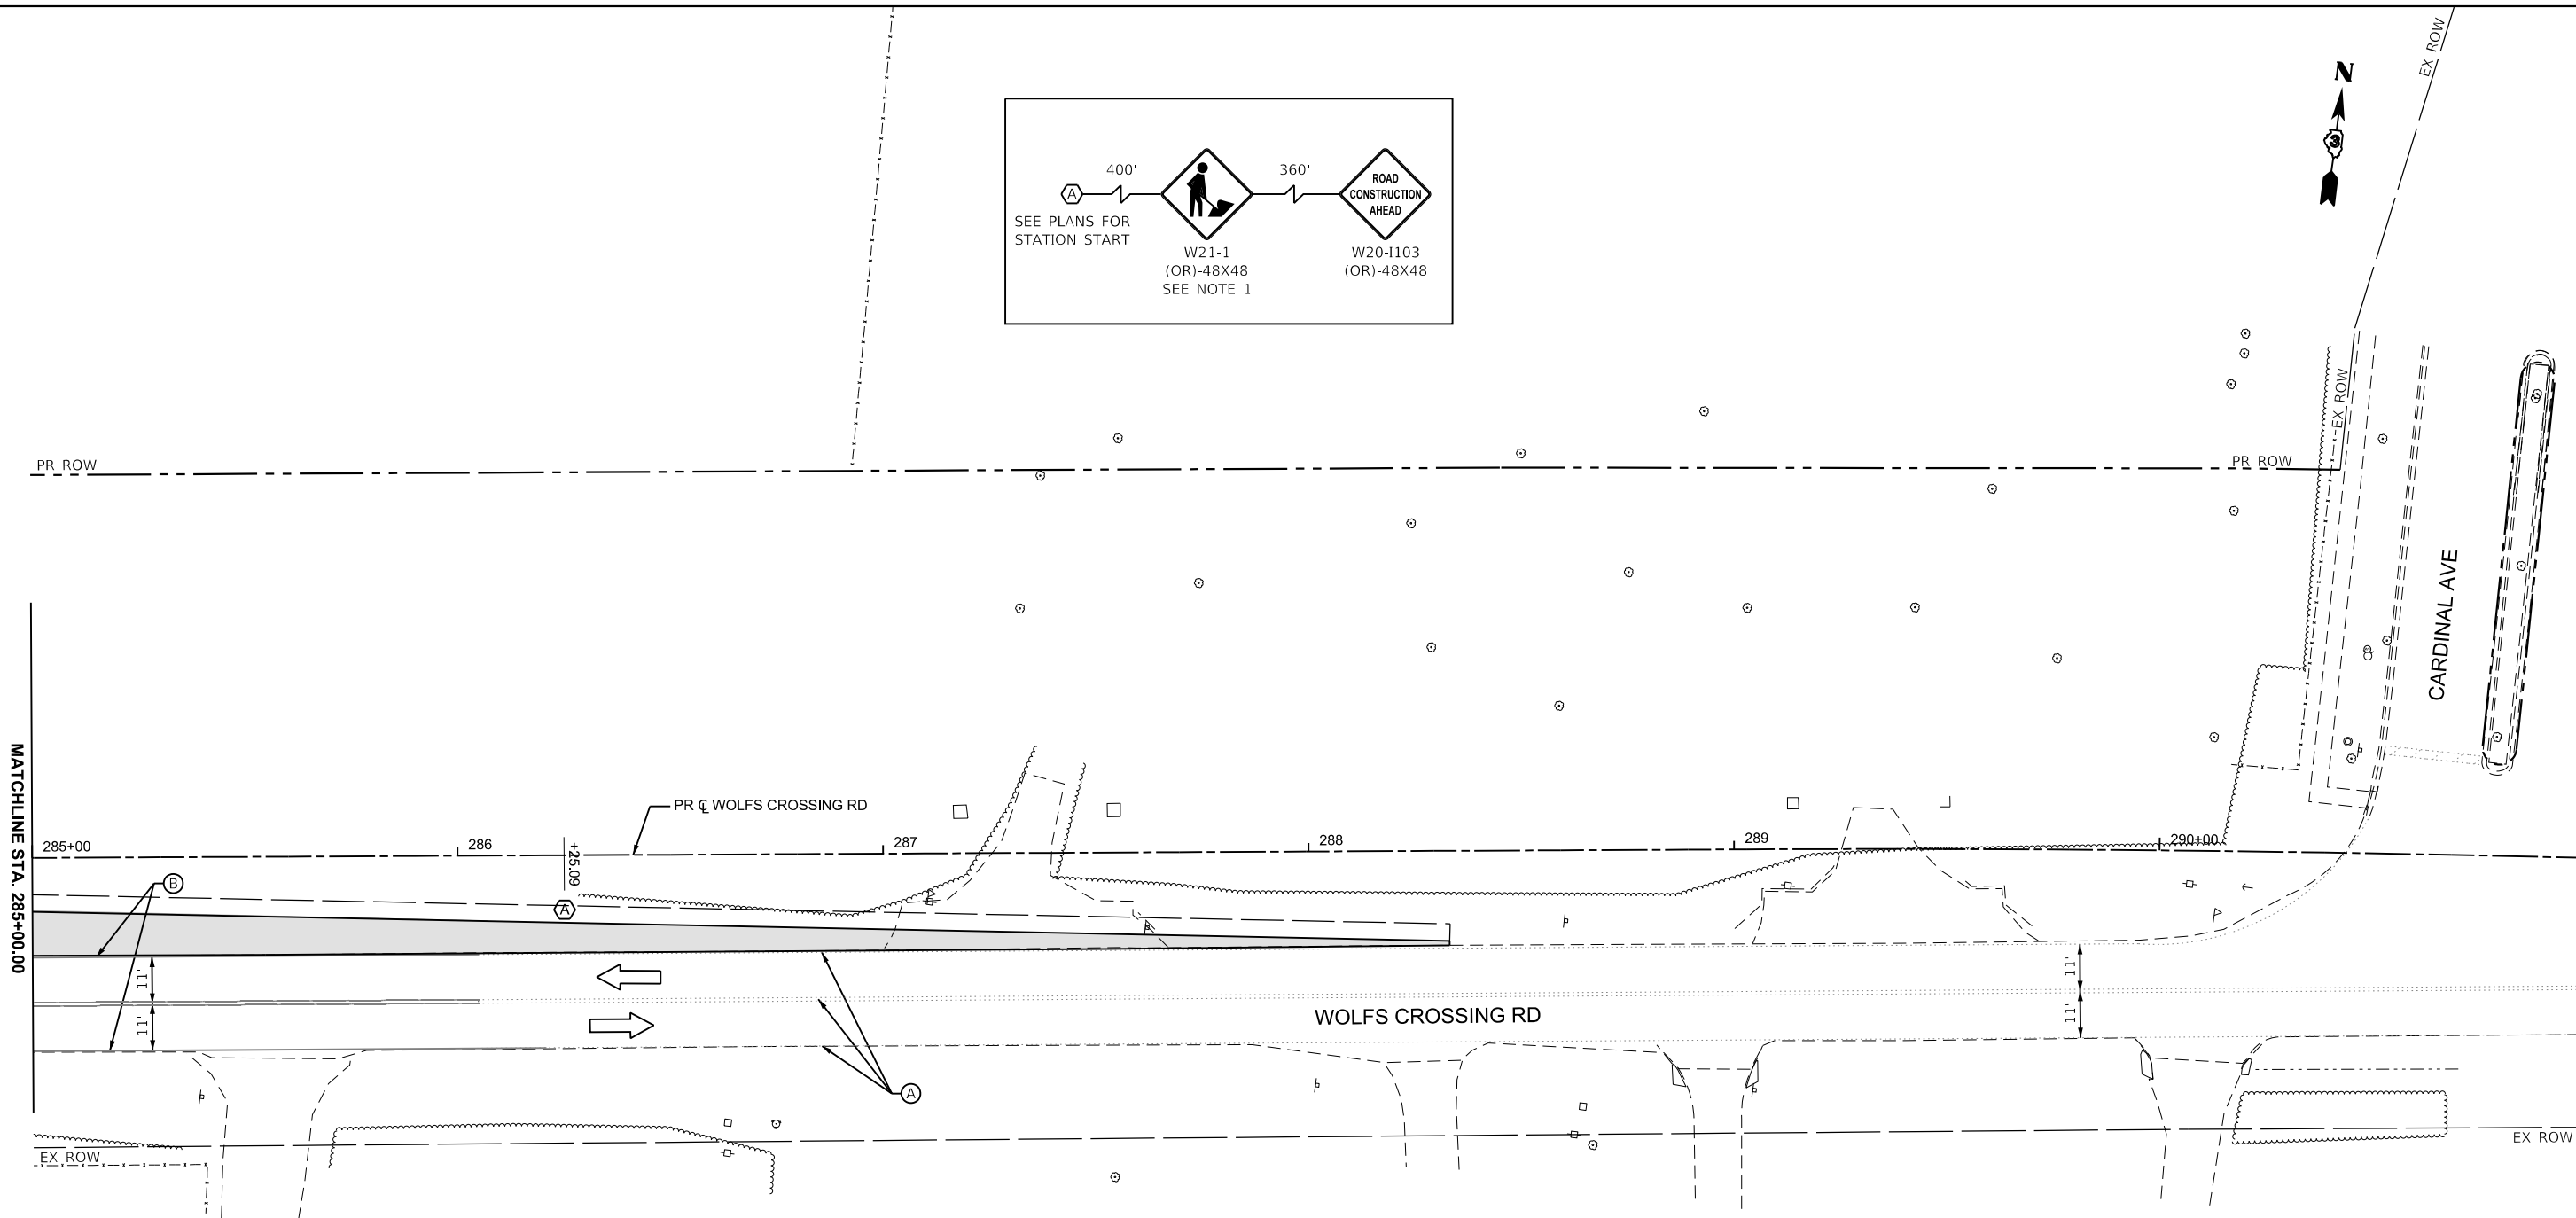

NOTES

1. W21-1 IS TO BE IN PLACE ONLY WHEN WORKERS ARE PRESENT

LEGEND			
	WORK AREA		CONST DRUMS (50' C-C SPACING, 20' IN TAPERS, 10' IN CURVE)
	TEMPORARY PAVEMENT		VERTICAL PANELS (50' C-C SPACING, 20' IN TAPERS, 10' IN CURVE)
	TEMPORARY PAVEMENT CONSTRUCTED IN PREVIOUS STAGE		EXISTING PAVEMENT MARKING
	PROPOSED PAVEMENT		PAVEMENT MARKING PLACED IN PREVIOUS STAGE
	PROPOSED PAVEMENT CONSTRUCTED IN PREVIOUS STAGE		PROPOSED PAVEMENT MARKING (SEE PROPOSED PAVEMENT MARKING SHEETS)
	DIRECTION OF TRAFFIC		TYPE III BARRICADES
			PAVEMENT MARKING TAPE TYPE IV - LINE 4" (WHITE)
			PAVEMENT MARKING TAPE TYPE IV - LINE 4" (YELLOW)
			PAVEMENT MARKING TAPE TYPE IV - LINE 6" (WHITE)



USER NAME	= tblank
DESIGNED	- N.REYNOLDS
DRAWN	- N.REYNOLDS
PLOT SCALE	= \$SCALE\$
CHECKED	- J.MAJEWSKI
DATE	- 07/04/2025
PLOT DATE	= 3/25/2025

DESIGNED	- N.REYNOLDS
DRAWN	- N.REYNOLDS
CHECKED	- J.MAJEWSKI
DATE	- 07/04/2025
PLOT DATE	= 3/25/2025





Village of Oswego, IL
100 Parkers Mill
Oswego, Illinois 60543
630-554-3618

MAINTENANCE OF TRAFFIC
WOLFS CROSSING RD - STAGE 3

SCALE: 1"=20' SHEET 63 OF 78 SHEETS STA. 285+00.00 TO STA. 291+00.00

F.A.U RTE.	SECTION	COUNTY	TOTAL SHEETS	SHEET NO.
1577	23-00052-02-PV	KENDALL	437	185
CONTRACT NO. 87846				
ILLINOIS FED. AID PROJECT				

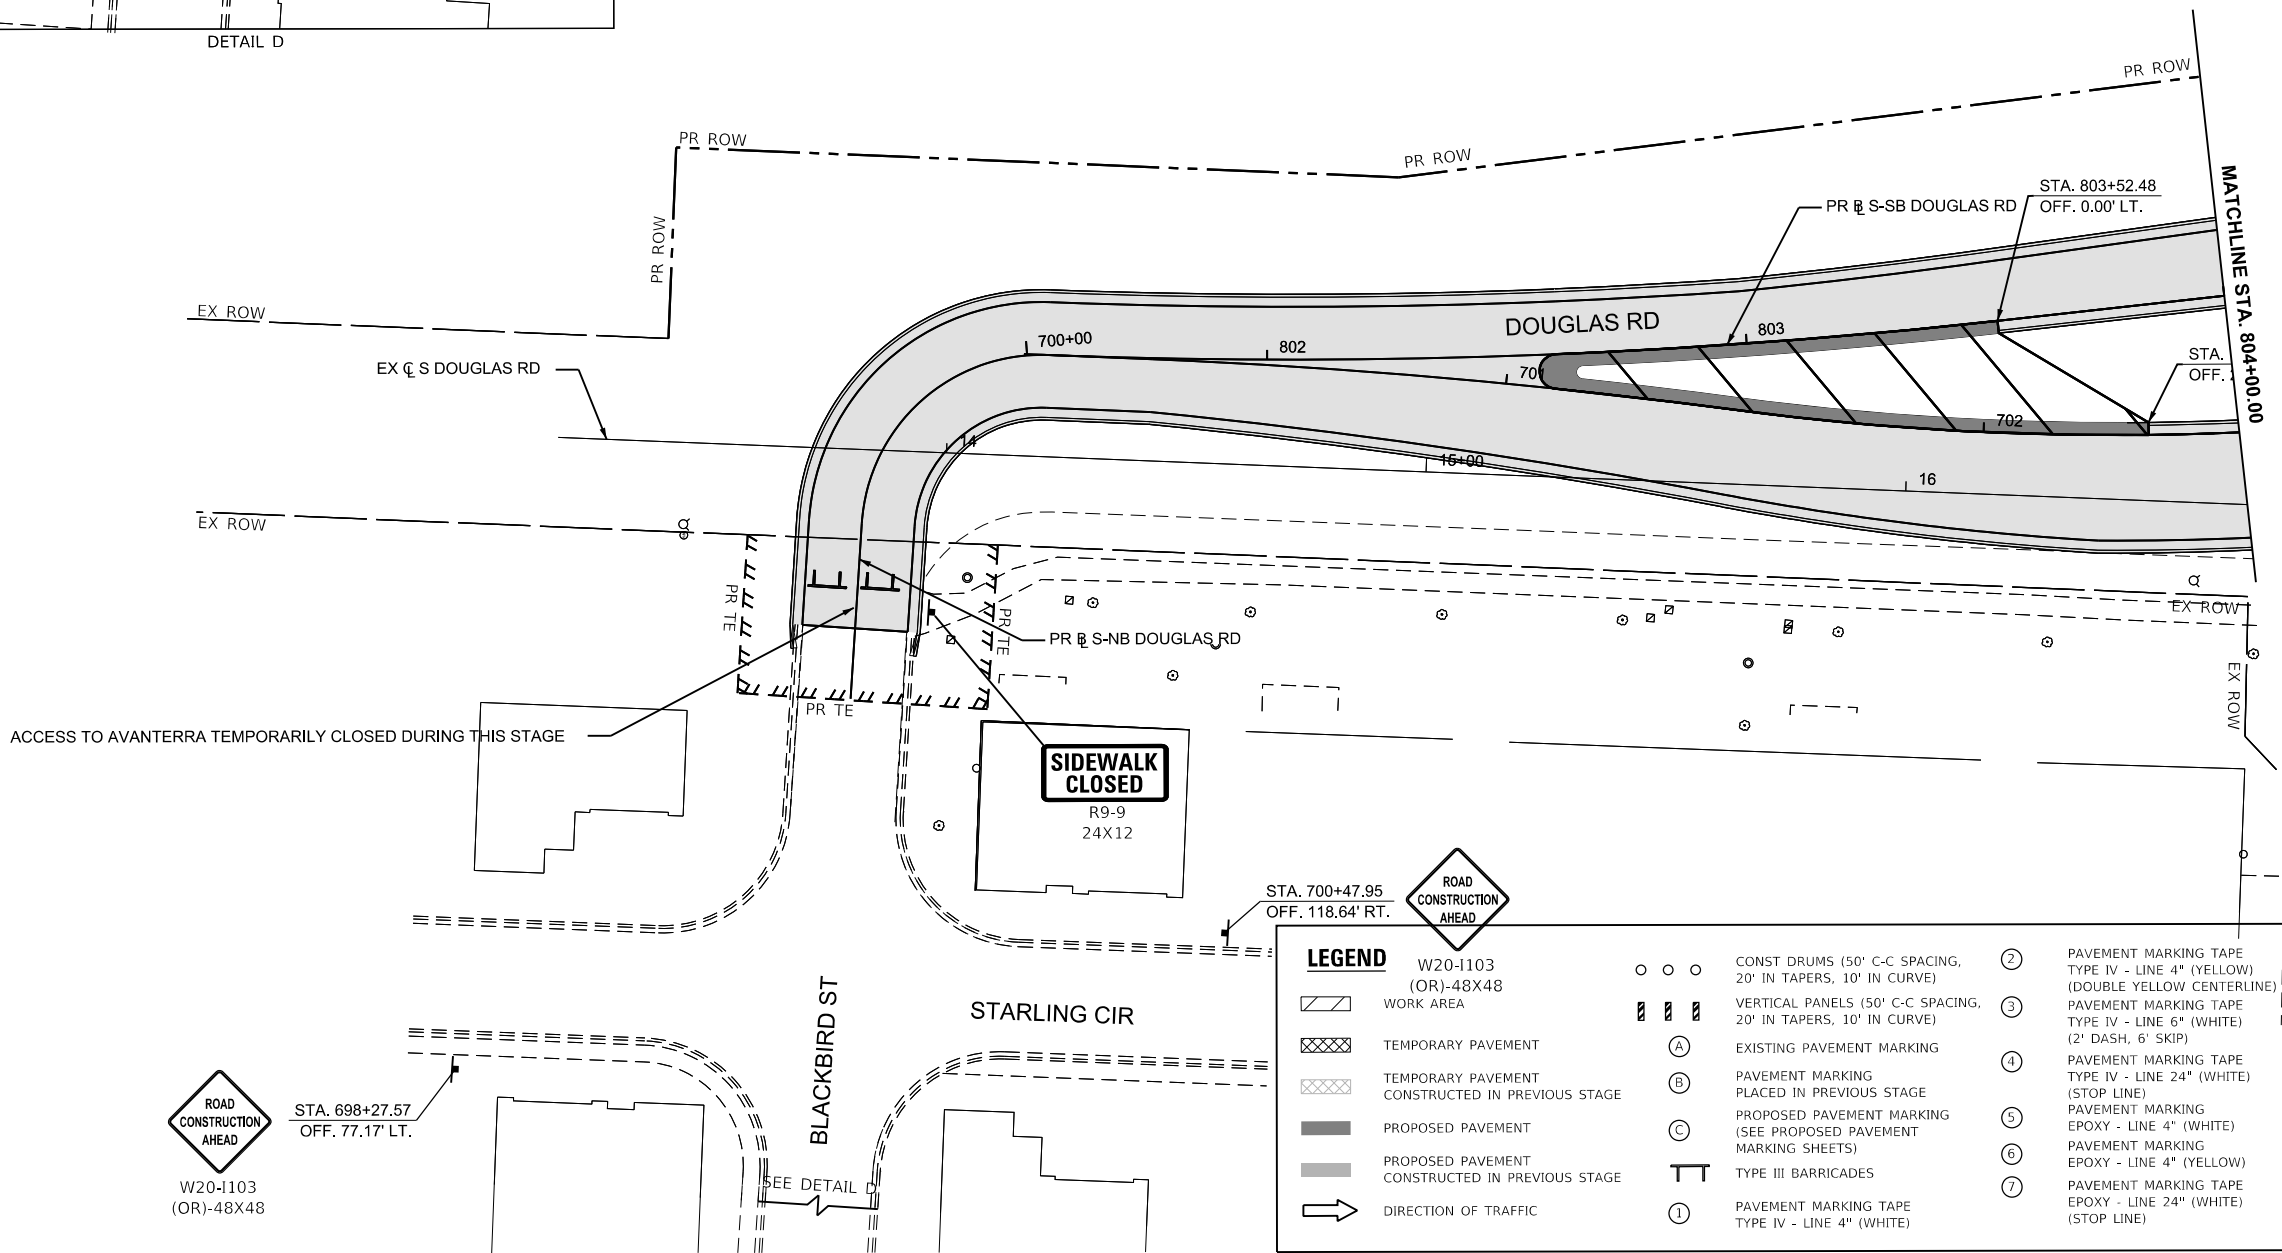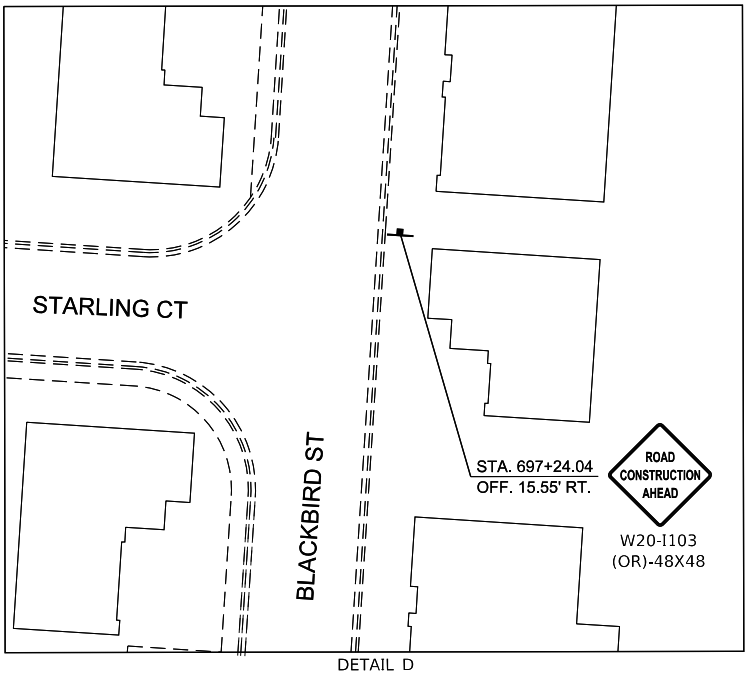

LEGEND

	W20-1103 (OR)-48X48 WORK AREA		CONST DRUMS (50' C-C SPACING, 20' IN TAPERS, 10' IN CURVE)		PAVEMENT MARKING TAPE TYPE IV - LINE 4" (YELLOW) (DOUBLE YELLOW CENTERLINE)
	TEMPORARY PAVEMENT		VERTICAL PANELS (50' C-C SPACING, 20' IN TAPERS, 10' IN CURVE)		PAVEMENT MARKING TAPE TYPE IV - LINE 6" (WHITE) (2' DASH, 6' SKIP)
	TEMPORARY PAVEMENT CONSTRUCTED IN PREVIOUS STAGE		EXISTING PAVEMENT MARKING		PAVEMENT MARKING TAPE TYPE IV - LINE 24" (WHITE) (STOP LINE)
	PROPOSED PAVEMENT		PAVEMENT MARKING PLACED IN PREVIOUS STAGE		PAVEMENT MARKING EPOXY - LINE 4" (WHITE)
	PROPOSED PAVEMENT CONSTRUCTED IN PREVIOUS STAGE		PROPOSED PAVEMENT MARKING (SEE PROPOSED PAVEMENT MARKING SHEETS)		PAVEMENT MARKING EPOXY - LINE 4" (YELLOW)
	DIRECTION OF TRAFFIC		TYPE III BARRICADES		PAVEMENT MARKING TAPE EPOXY - LINE 24" (WHITE) (STOP LINE)
			PAVEMENT MARKING TAPE TYPE IV - LINE 4" (WHITE)		

MODEL: Douglas - MOT Plan 1 [Sheet]
FILE NAME: c:\pawordr\benesch\projects\projects\181962\0387446-Shh-MOT-DG-Stage 3.dgn



USER NAME	= tblank	DESIGNED	- N.REYNOLDS	REVISED	-
DRAWN	- N.REYNOLDS	REVISIONS			
PLOT SCALE	= \$SCALE\$	CHECKED	- J.MAJEWSKI	REVISED	-
PLOT DATE	= 3/25/2025	DATE	- 07/04/2025	REVISED	-




Village of Oswego, IL
100 Parkers Mill
Oswego, IL 60543
630-554-3618

**MAINTENANCE OF TRAFFIC
DOUGLAS RD - STAGE 3**

SCALE: 1"=20' SHEET 64 OF 78 SHEETS STA. 798+50.00 TO STA. 804+00.00



F.A.U RTE.	SECTION	COUNTY	TOTAL SHEETS	SHEET NO.
1577	23-00052-02-PV	KENDALL	437	186
CONTRACT NO. 87846				
ILLINOIS FED. AID PROJECT				

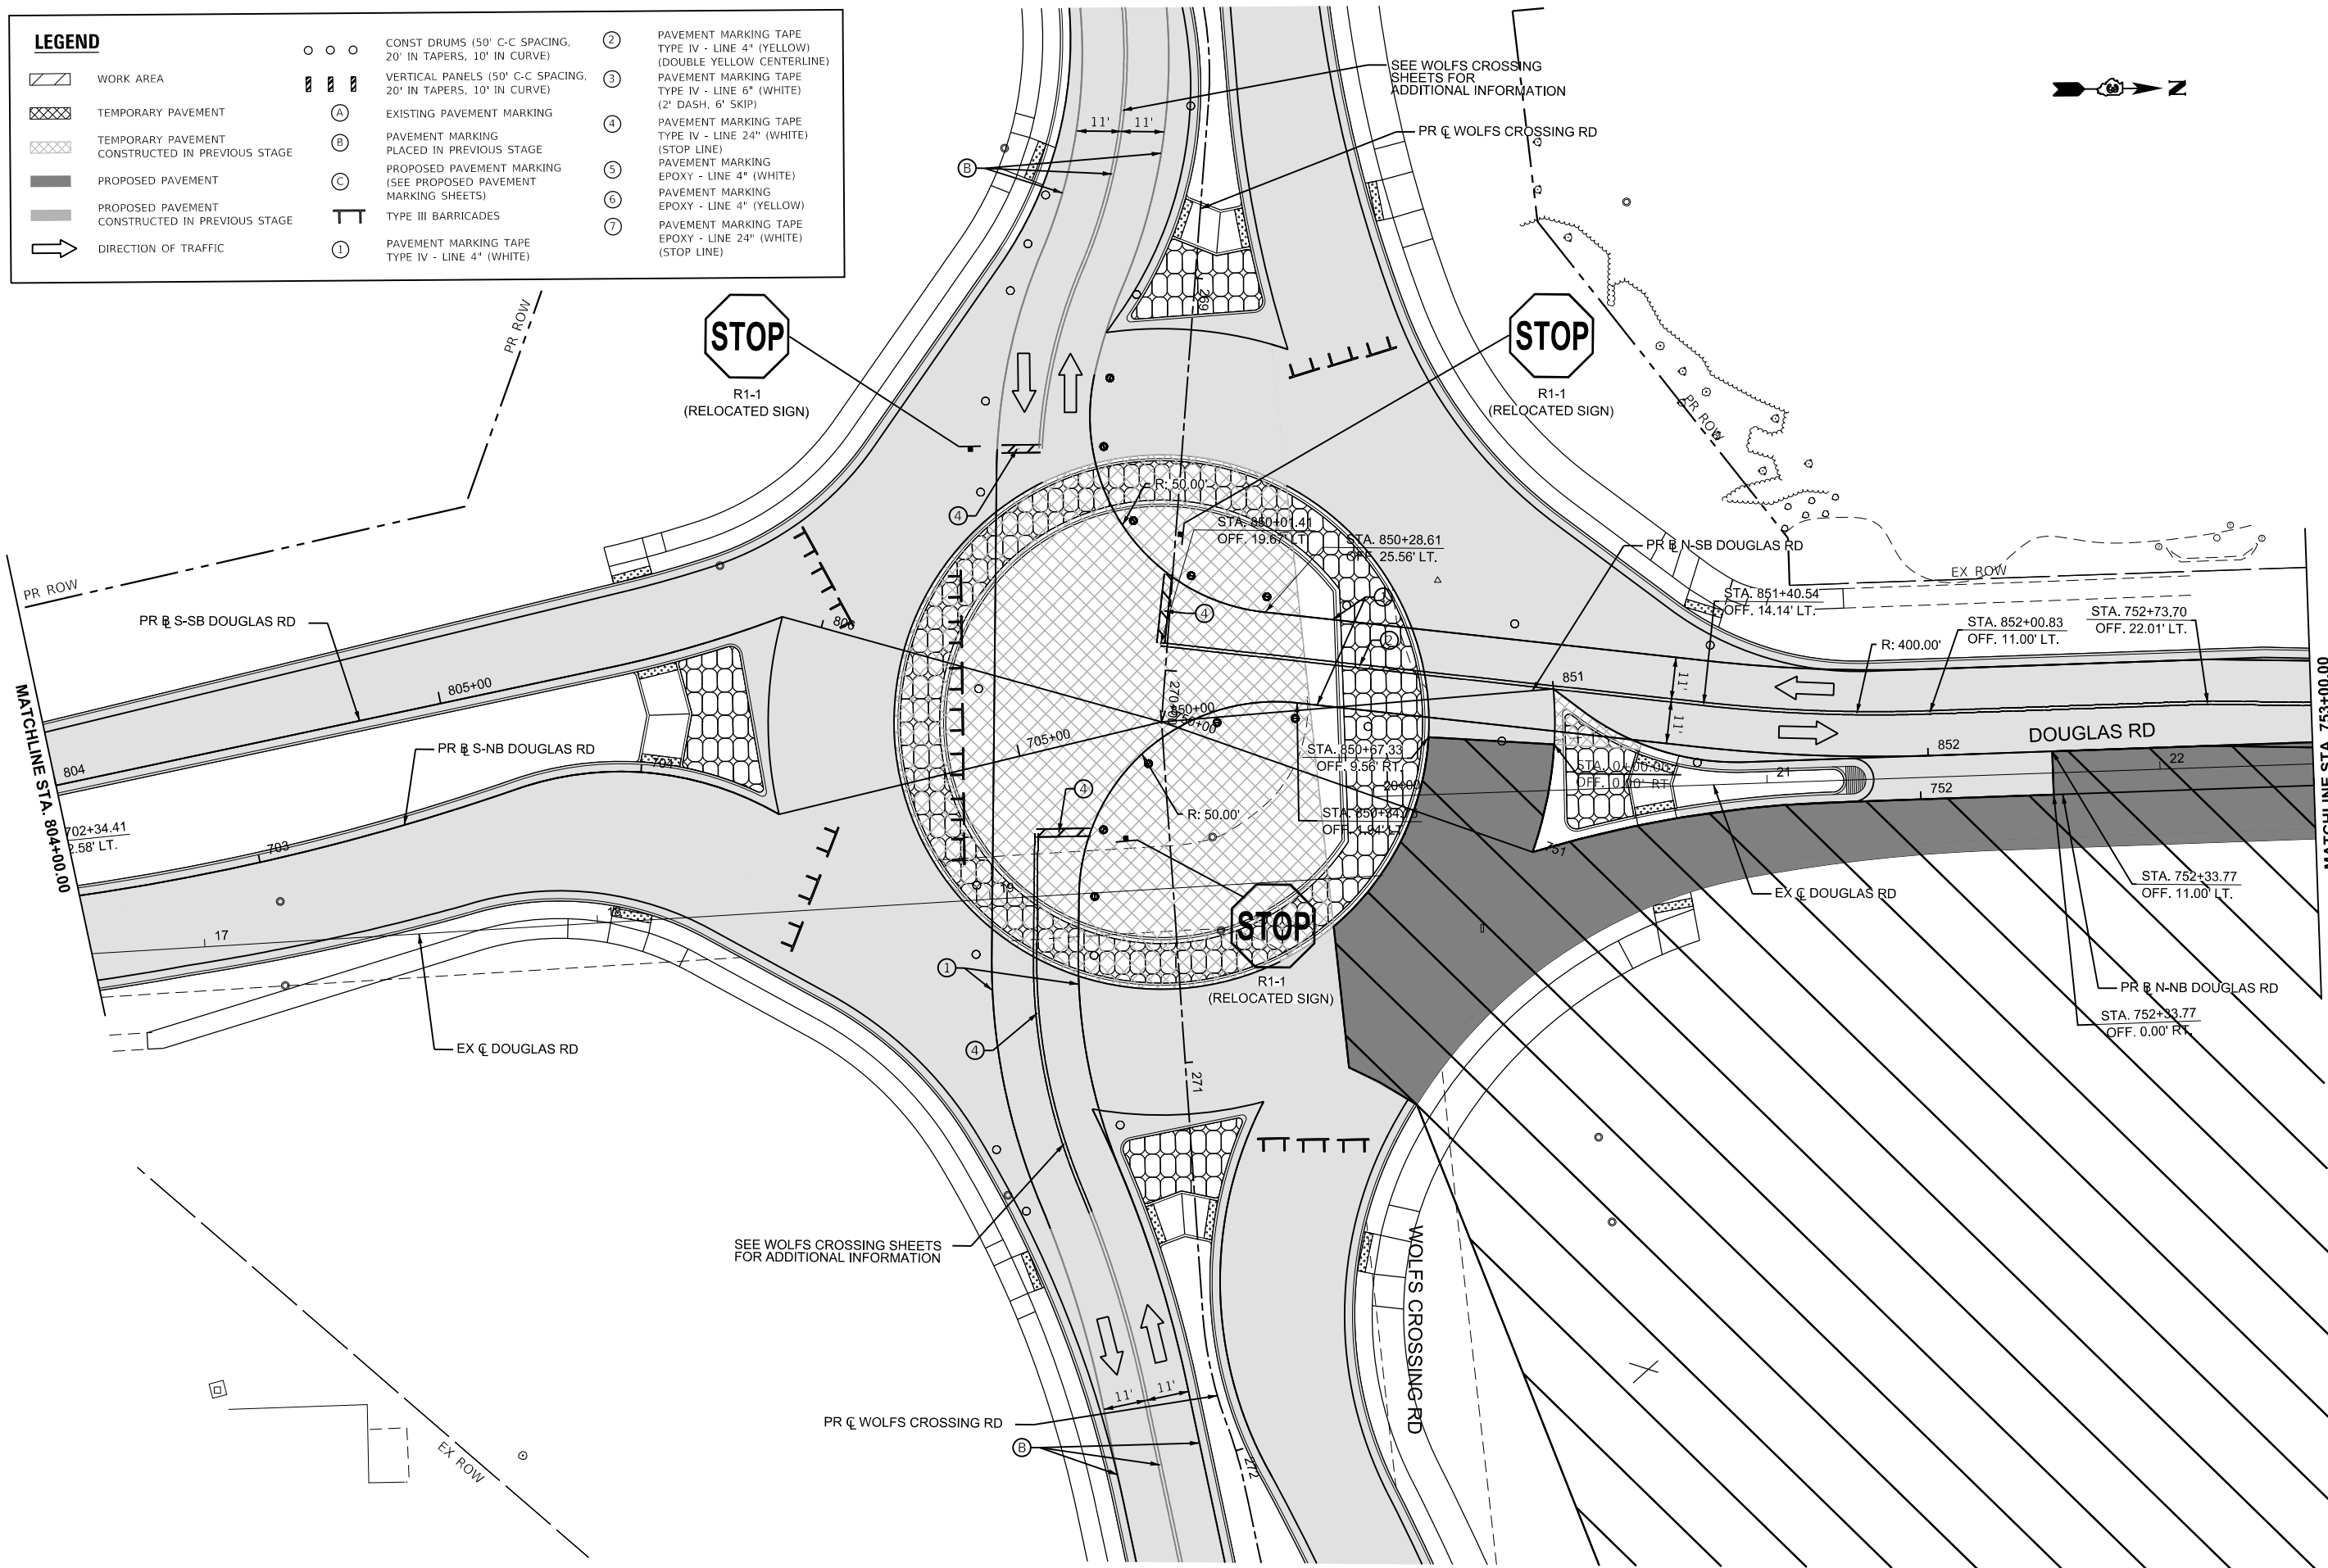

EX ROW

EX ROW

EX ROW

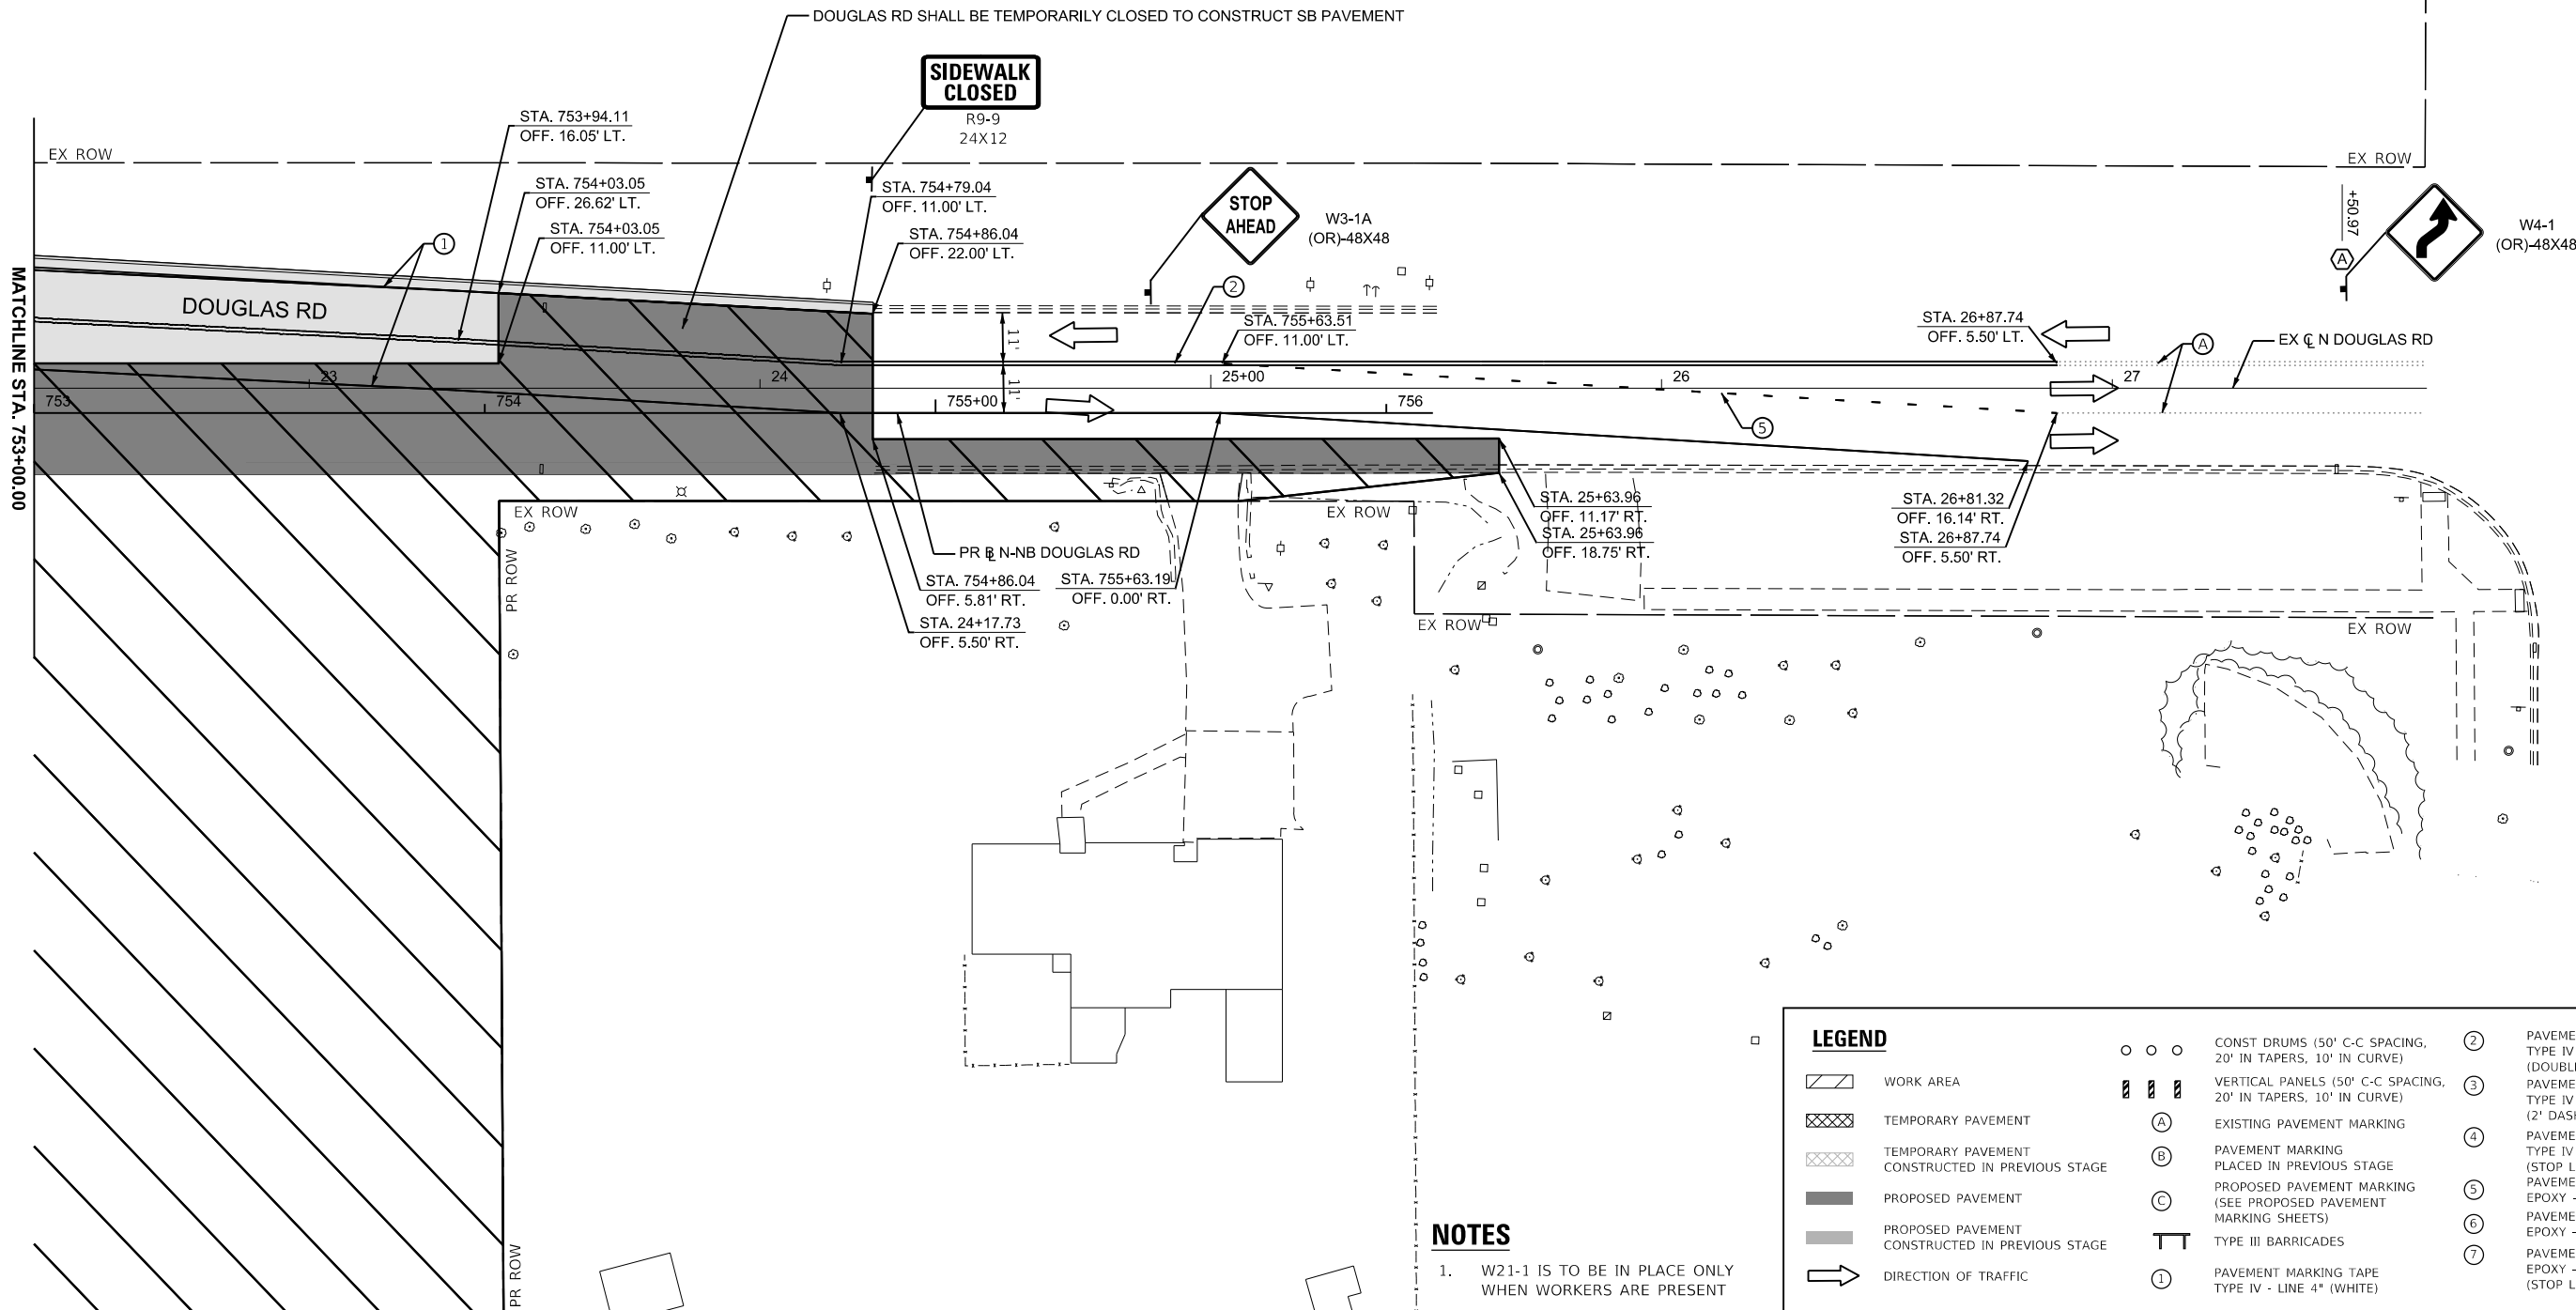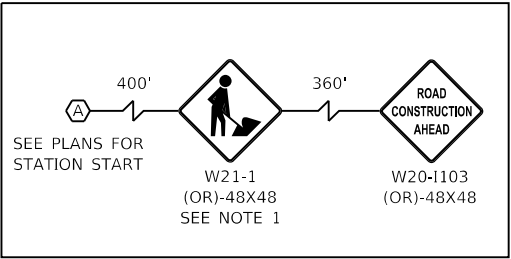

NOTES

1. W21-1 IS TO BE IN PLACE ONLY WHEN WORKERS ARE PRESENT

LEGEND

	WORK AREA		CONST DRUMS (50' C-C SPACING, 20' IN TAPERS, 10' IN CURVE)		PAVEMENT MARKING TAPE TYPE IV - LINE 4" (YELLOW) (DOUBLE YELLOW CENTERLINE)
	TEMPORARY PAVEMENT		VERTICAL PANELS (50' C-C SPACING, 20' IN TAPERS, 10' IN CURVE)		PAVEMENT MARKING TAPE TYPE IV - LINE 6" (WHITE) (2' DASH, 6' SKIP)
	TEMPORARY PAVEMENT CONSTRUCTED IN PREVIOUS STAGE		EXISTING PAVEMENT MARKING		PAVEMENT MARKING TAPE TYPE IV - LINE 24" (WHITE) (STOP LINE)
	PROPOSED PAVEMENT		PAVEMENT MARKING PLACED IN PREVIOUS STAGE		PAVEMENT MARKING EPOXY - LINE 4" (WHITE)
	PROPOSED PAVEMENT CONSTRUCTED IN PREVIOUS STAGE		PROPOSED PAVEMENT MARKING (SEE PROPOSED PAVEMENT MARKING SHEETS)		PAVEMENT MARKING EPOXY - LINE 4" (YELLOW)
	DIRECTION OF TRAFFIC		TYPE III BARRICADES		PAVEMENT MARKING TAPE EPOXY - LINE 24" (WHITE) (STOP LINE)
			PAVEMENT MARKING TAPE TYPE IV - LINE 4" (WHITE)		

MAINTENANCE OF TRAFFIC
DOUGLAS RD - STAGE 3

SCALE: 1"=20' SHEET 66 OF 78 SHEETS STA. 753+00.00 R2 TO STA. 759+00.00 R2

F.A.U RTE.	SECTION	COUNTY	TOTAL SHEETS	SHEET NO.
1577	23-00052-02-PV	KENDALL	437	188
CONTRACT NO. 87846				
ILLINOIS FED. AID PROJECT				


MODEL: Douglas - MOT Plan 3 (Sheet)
FILE NAME: c:\paword\benesch_projects\projects\181962\0387846-Shh-MOT-DG-Stage 3.dgn




USER NAME	= tblank	DESIGNED	- N.REYNOLDS	REVISED	-
DRAWN	- N.REYNOLDS	REVISIONS	-	REVISIONS	-
PLOT SCALE	= \$SCALE\$	CHECKED	- J.MAJEWSKI	REVISIONS	-
PLOT DATE	= 3/25/2025	DATE	- 07/04/2025	REVISIONS	-



Village of Oswego, IL
100 Parkers Mill
Oswego, IL 60543
630-554-3618

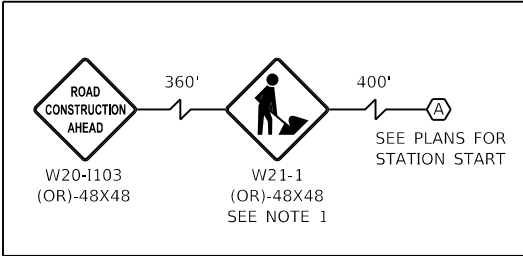

EX ROW

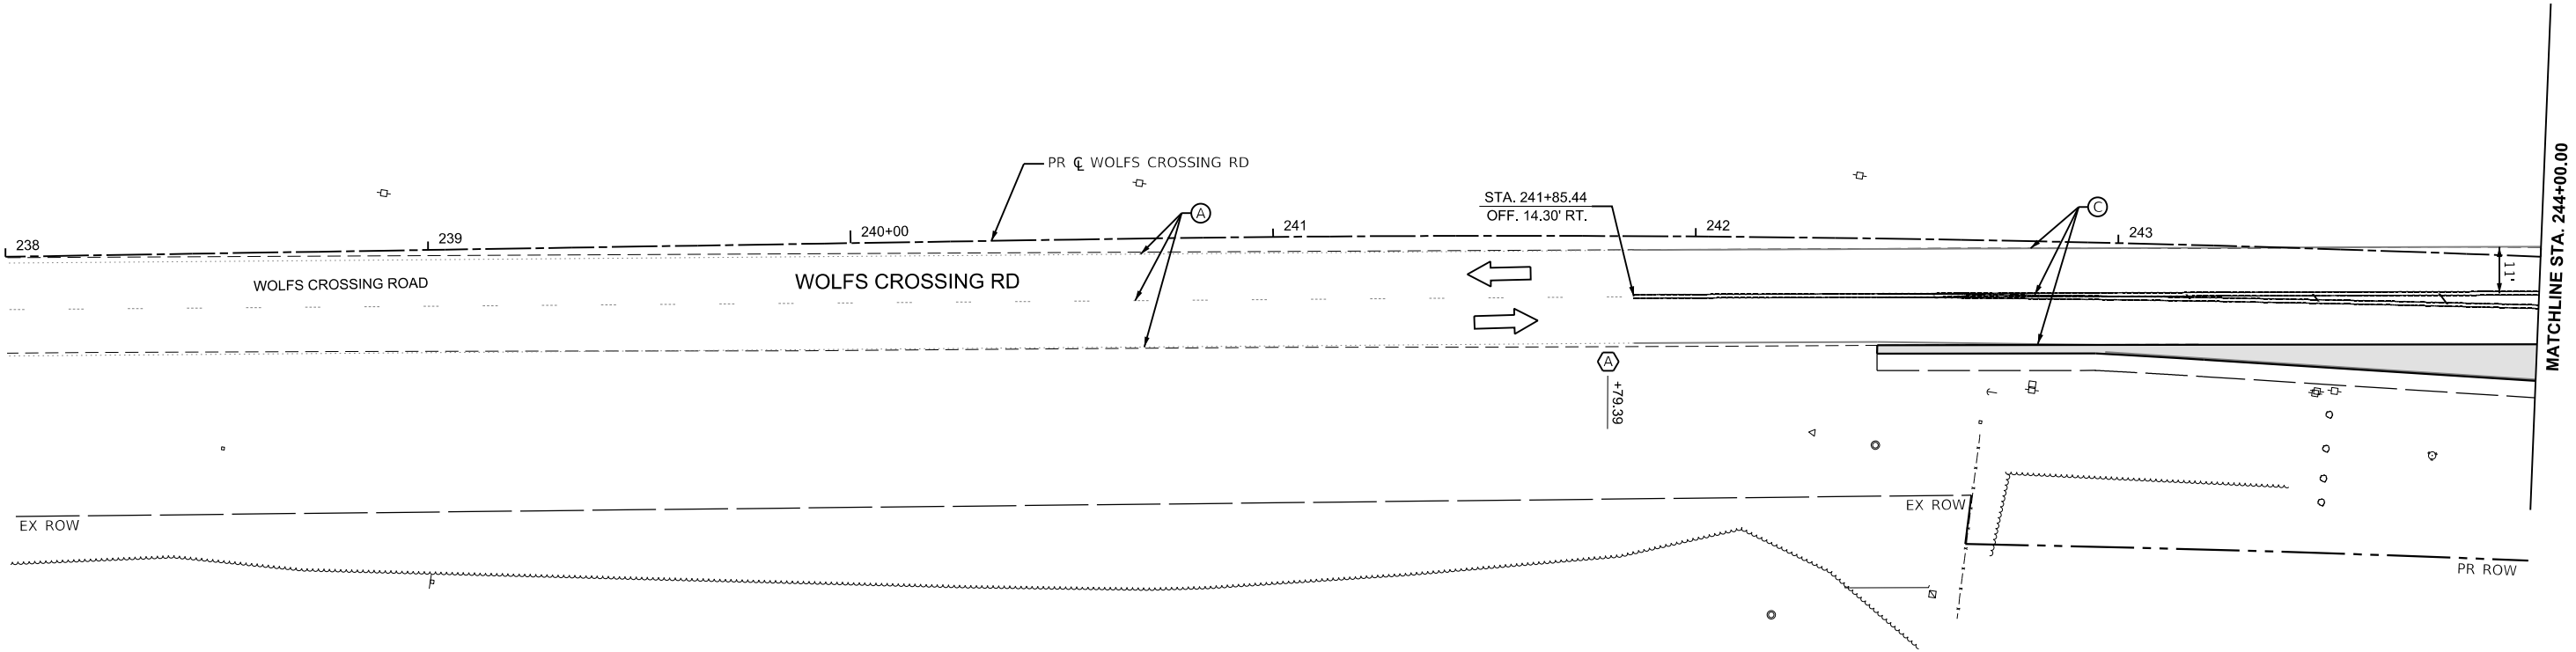

NOTES

1. W21-1 IS TO BE IN PLACE ONLY WHEN WORKERS ARE PRESENT

LEGEND			
	WORK AREA		CONST DRUMS (50' C-C SPACING, 20' IN TAPERS, 10' IN CURVE)
	TEMPORARY PAVEMENT		VERTICAL PANELS (50' C-C SPACING, 20' IN TAPERS, 10' IN CURVE)
	TEMPORARY PAVEMENT CONSTRUCTED IN PREVIOUS STAGE		EXISTING PAVEMENT MARKING
	PROPOSED PAVEMENT		PAVEMENT MARKING PLACED IN PREVIOUS STAGE
	PROPOSED PAVEMENT CONSTRUCTED IN PREVIOUS STAGE		PROPOSED PAVEMENT MARKING (SEE PROPOSED PAVEMENT MARKING SHEETS)
	DIRECTION OF TRAFFIC		TYPE III BARRICADES
			PAVEMENT MARKING TAPE TYPE IV - LINE 4" (WHITE)
			PAVEMENT MARKING TAPE TYPE IV - LINE 4" (YELLOW) (DOUBLE YELLOW CENTERLINE)
			PAVEMENT MARKING TAPE TYPE IV - LINE 6" (WHITE) (2' DASH, 6' SKIP)
			PAVEMENT MARKING TAPE TYPE IV - LINE 24" (WHITE) (STOP LINE)
			PAVEMENT MARKING EPOXY - LINE 4" (WHITE)
			PAVEMENT MARKING EPOXY - LINE 4" (YELLOW)
			PAVEMENT MARKING TAPE EPOXY - LINE 24" (WHITE) (STOP LINE)



USER NAME	= tblank	DESIGNED	- N.REYNOLDS	REVISED	-
		DRAWN	- N.REYNOLDS	REVISED	-
PLOT SCALE	= \$\$CALE\$	CHECKED	- J.MAJEWSKI	REVISED	-
PLOT DATE	= 3/25/2025	DATE	- 07/04/2025	REVISED	-




Village of Oswego, IL
100 Parkers Mill
Oswego, IL 60543
630-554-3618

MAINTENANCE OF TRAFFIC
WOLFS CROSSING RD - STAGE 4

SCALE: 1"=20' SHEET 67 OF 78 SHEETS STA. 238+00.00 TO STA. 244+00.00

F.A.U RTE.	SECTION	COUNTY	TOTAL SHEETS	SHEET NO.
1577	23-00052-02-PV	KENDALL	437	189
CONTRACT NO. 87846				
ILLINOIS FED. AID PROJECT				

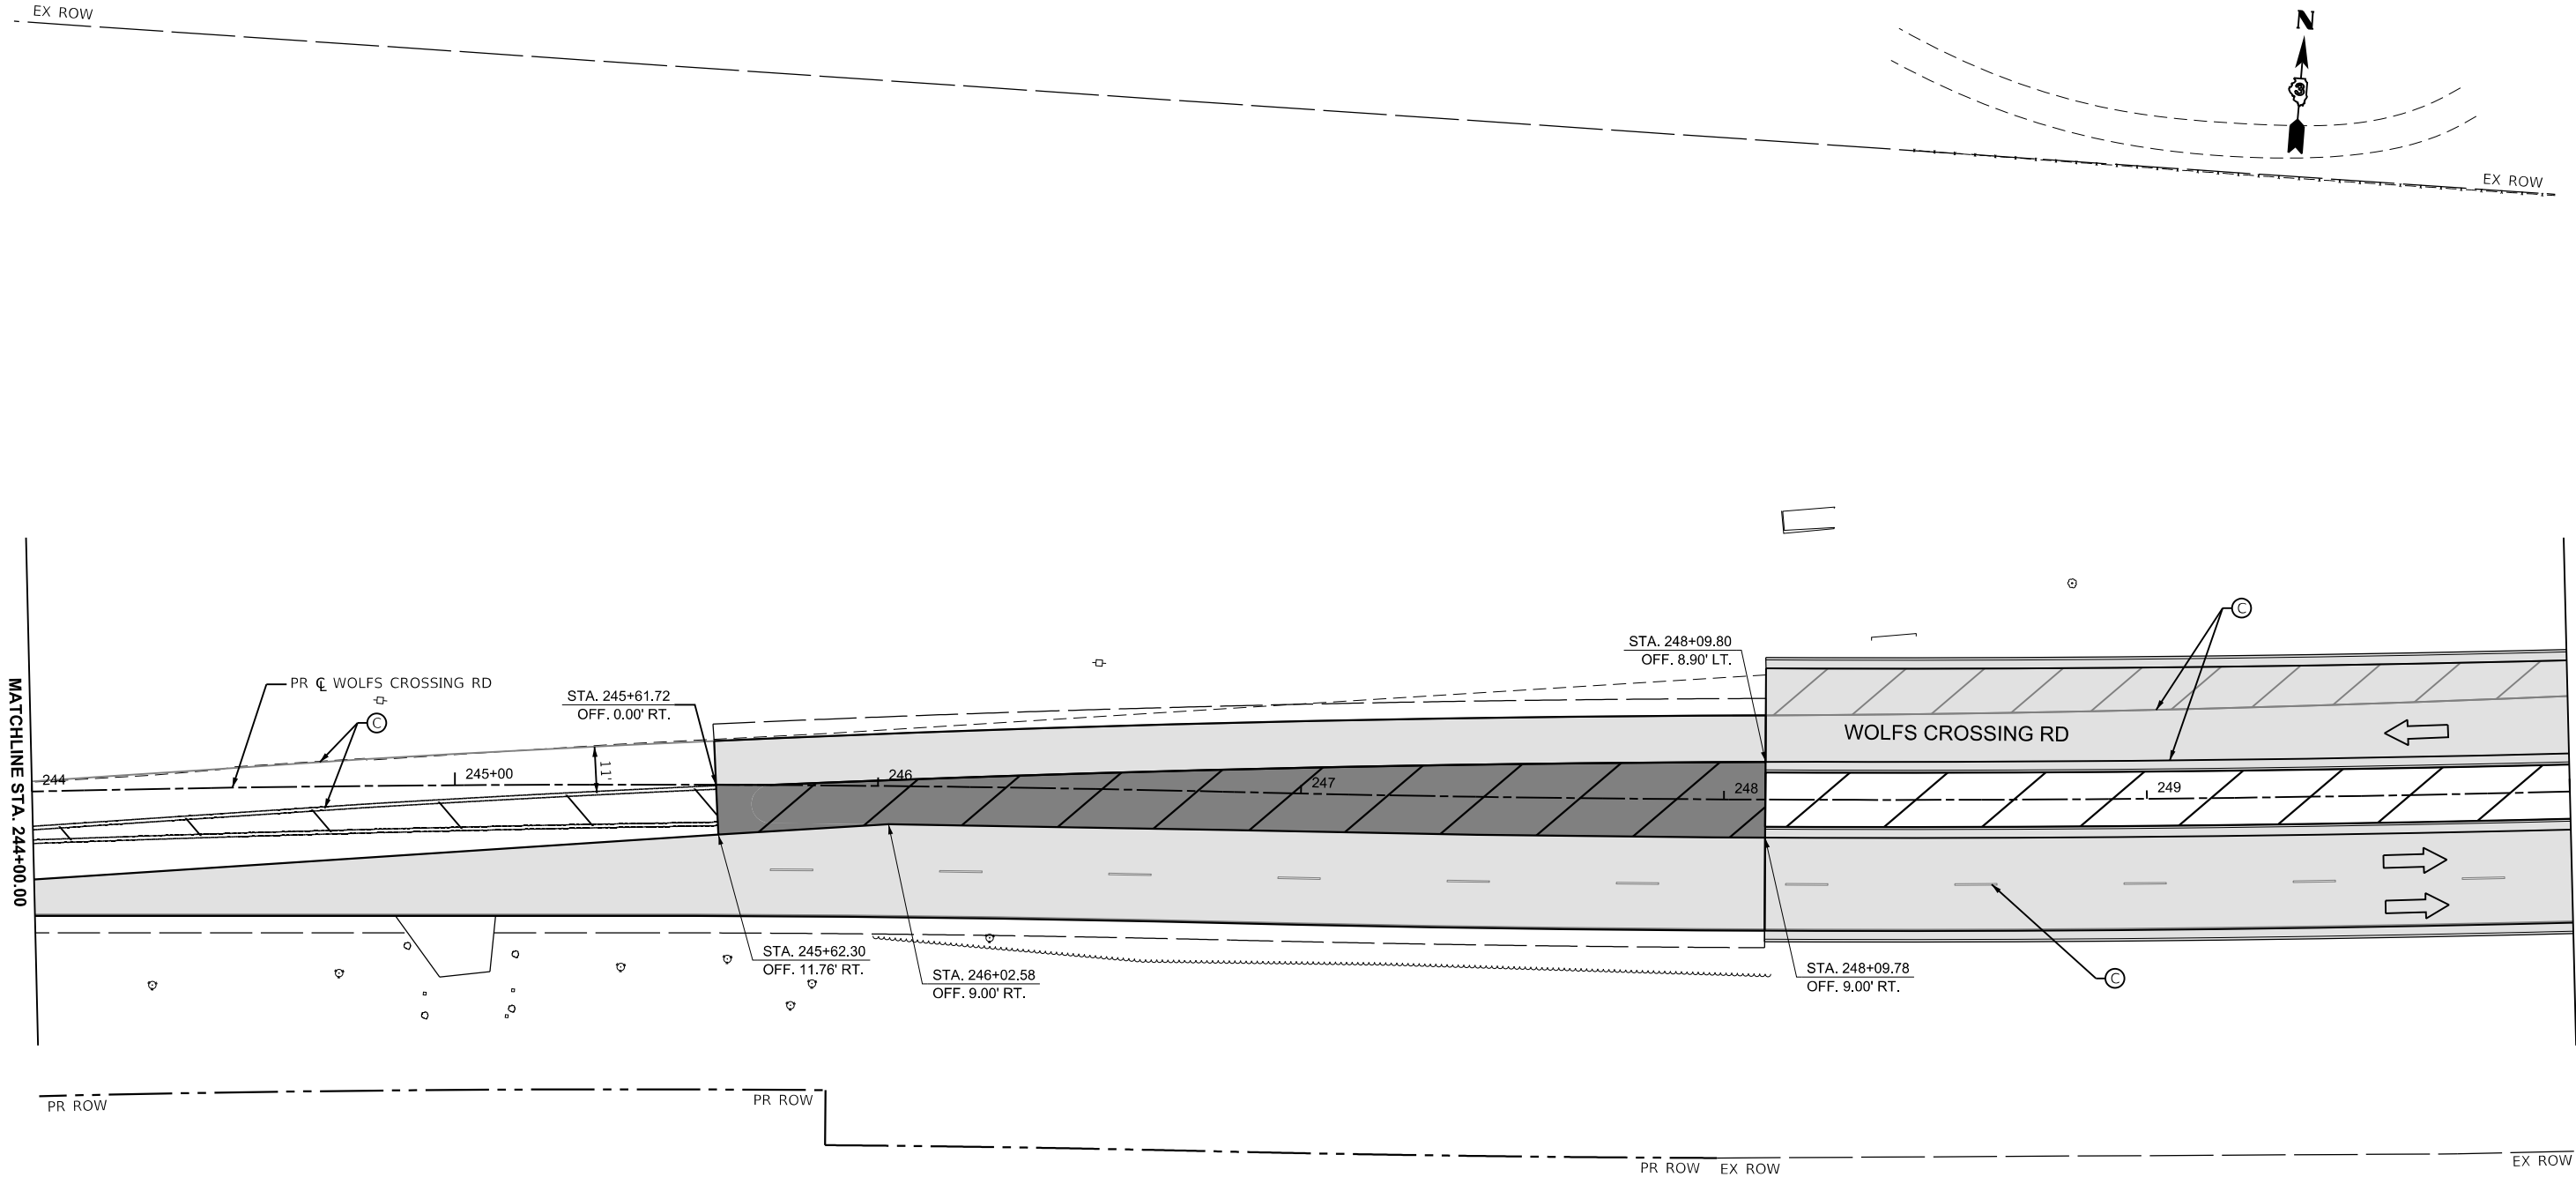

LEGEND			
	WORK AREA		CONST DRUMS (50' C-C SPACING, 20' IN TAPERS, 10' IN CURVE)
	TEMPORARY PAVEMENT		VERTICAL PANELS (50' C-C SPACING, 20' IN TAPERS, 10' IN CURVE)
	TEMPORARY PAVEMENT CONSTRUCTED IN PREVIOUS STAGE		EXISTING PAVEMENT MARKING
	PROPOSED PAVEMENT		PAVEMENT MARKING PLACED IN PREVIOUS STAGE
	PROPOSED PAVEMENT CONSTRUCTED IN PREVIOUS STAGE		PROPOSED PAVEMENT MARKING (SEE PROPOSED PAVEMENT MARKING SHEETS)
	DIRECTION OF TRAFFIC		TYPE III BARRICADES
			PAVEMENT MARKING TAPE TYPE IV - LINE 4" (WHITE)
			PAVEMENT MARKING TAPE TYPE IV - LINE 4" (YELLOW)
			PAVEMENT MARKING TAPE TYPE IV - LINE 6" (WHITE)
			PAVEMENT MARKING TAPE TYPE IV - LINE 6" (YELLOW)
			PAVEMENT MARKING TAPE TYPE IV - LINE 24" (WHITE)
			PAVEMENT MARKING TAPE TYPE IV - LINE 24" (YELLOW)

MODEL: WolfCrossing - MOT ST4 PLAN 2 (Sheet)
FILE NAME: c:\pwworkdir\benesch_projects\projects\181962\0387446-Shh-MOT-Stage-4.dgn



USER NAME	= tblank	DESIGNED	- N.REYNOLDS	REVISED	-
DRAWN	- N.REYNOLDS	REVISION	-	REVISION	-
PLOT SCALE	= \$SCALE\$	CHECKED	- J.MAJEWSKI	REVISION	-
PLOT DATE	= 3/20/2025	DATE	- 07/04/2025	REVISION	-



Village of Oswego, IL
100 Parkers Mill
Oswego, Illinois 60543
630-554-3618

MAINTENANCE OF TRAFFIC
WOLFS CROSSING RD - STAGE 4

SCALE: 1"=20' SHEET 68 OF 78 SHEETS STA. 244+00.00 TO STA. 250+00.00

F.A.U. RTE.	SECTION	COUNTY	TOTAL SHEETS	SHEET NO.
1577	23-00052-02-PV	KENDALL	437	190
CONTRACT NO. 87846				
ILLINOIS FED. AID PROJECT				

MODEL: WolfCrossing - MOT ST4 PLAN 3 [Sheet]
FILE NAME: c:\pwworkdir\benesch\projects\project\181962\0387446-Shh-MOT-Stage 4.dgn



USER NAME = tblank
PLOT SCALE = \$SCALE\$
PLOT DATE = 3/25/2025

DESIGNED - N.REYNOLDS
DRAWN - N.REYNOLDS
CHECKED - J.MAJEWSKI
DATE - 07/04/2025

REVISED -
REVISED -
REVISED -
REVISED -



Village of Oswego, IL
100 Parkers Mill
Oswego, Illinois 60543
630-554-3618

MAINTENANCE OF TRAFFIC
WOLFS CROSSING RD - STAGE 4

SCALE: 1"=20'

SHEET 69

OF 78

SHEETS

STA. 250+00.00

TO STA. 256+00.00

F.A.U
RTE.

1577

SECTION

23-00052-02-PV

COUNTY

KENDALL

TOTAL
SHEETS


437

SHEET
NO.

191

CONTRACT NO. 87846

ILLINOIS FED. AID PROJECT

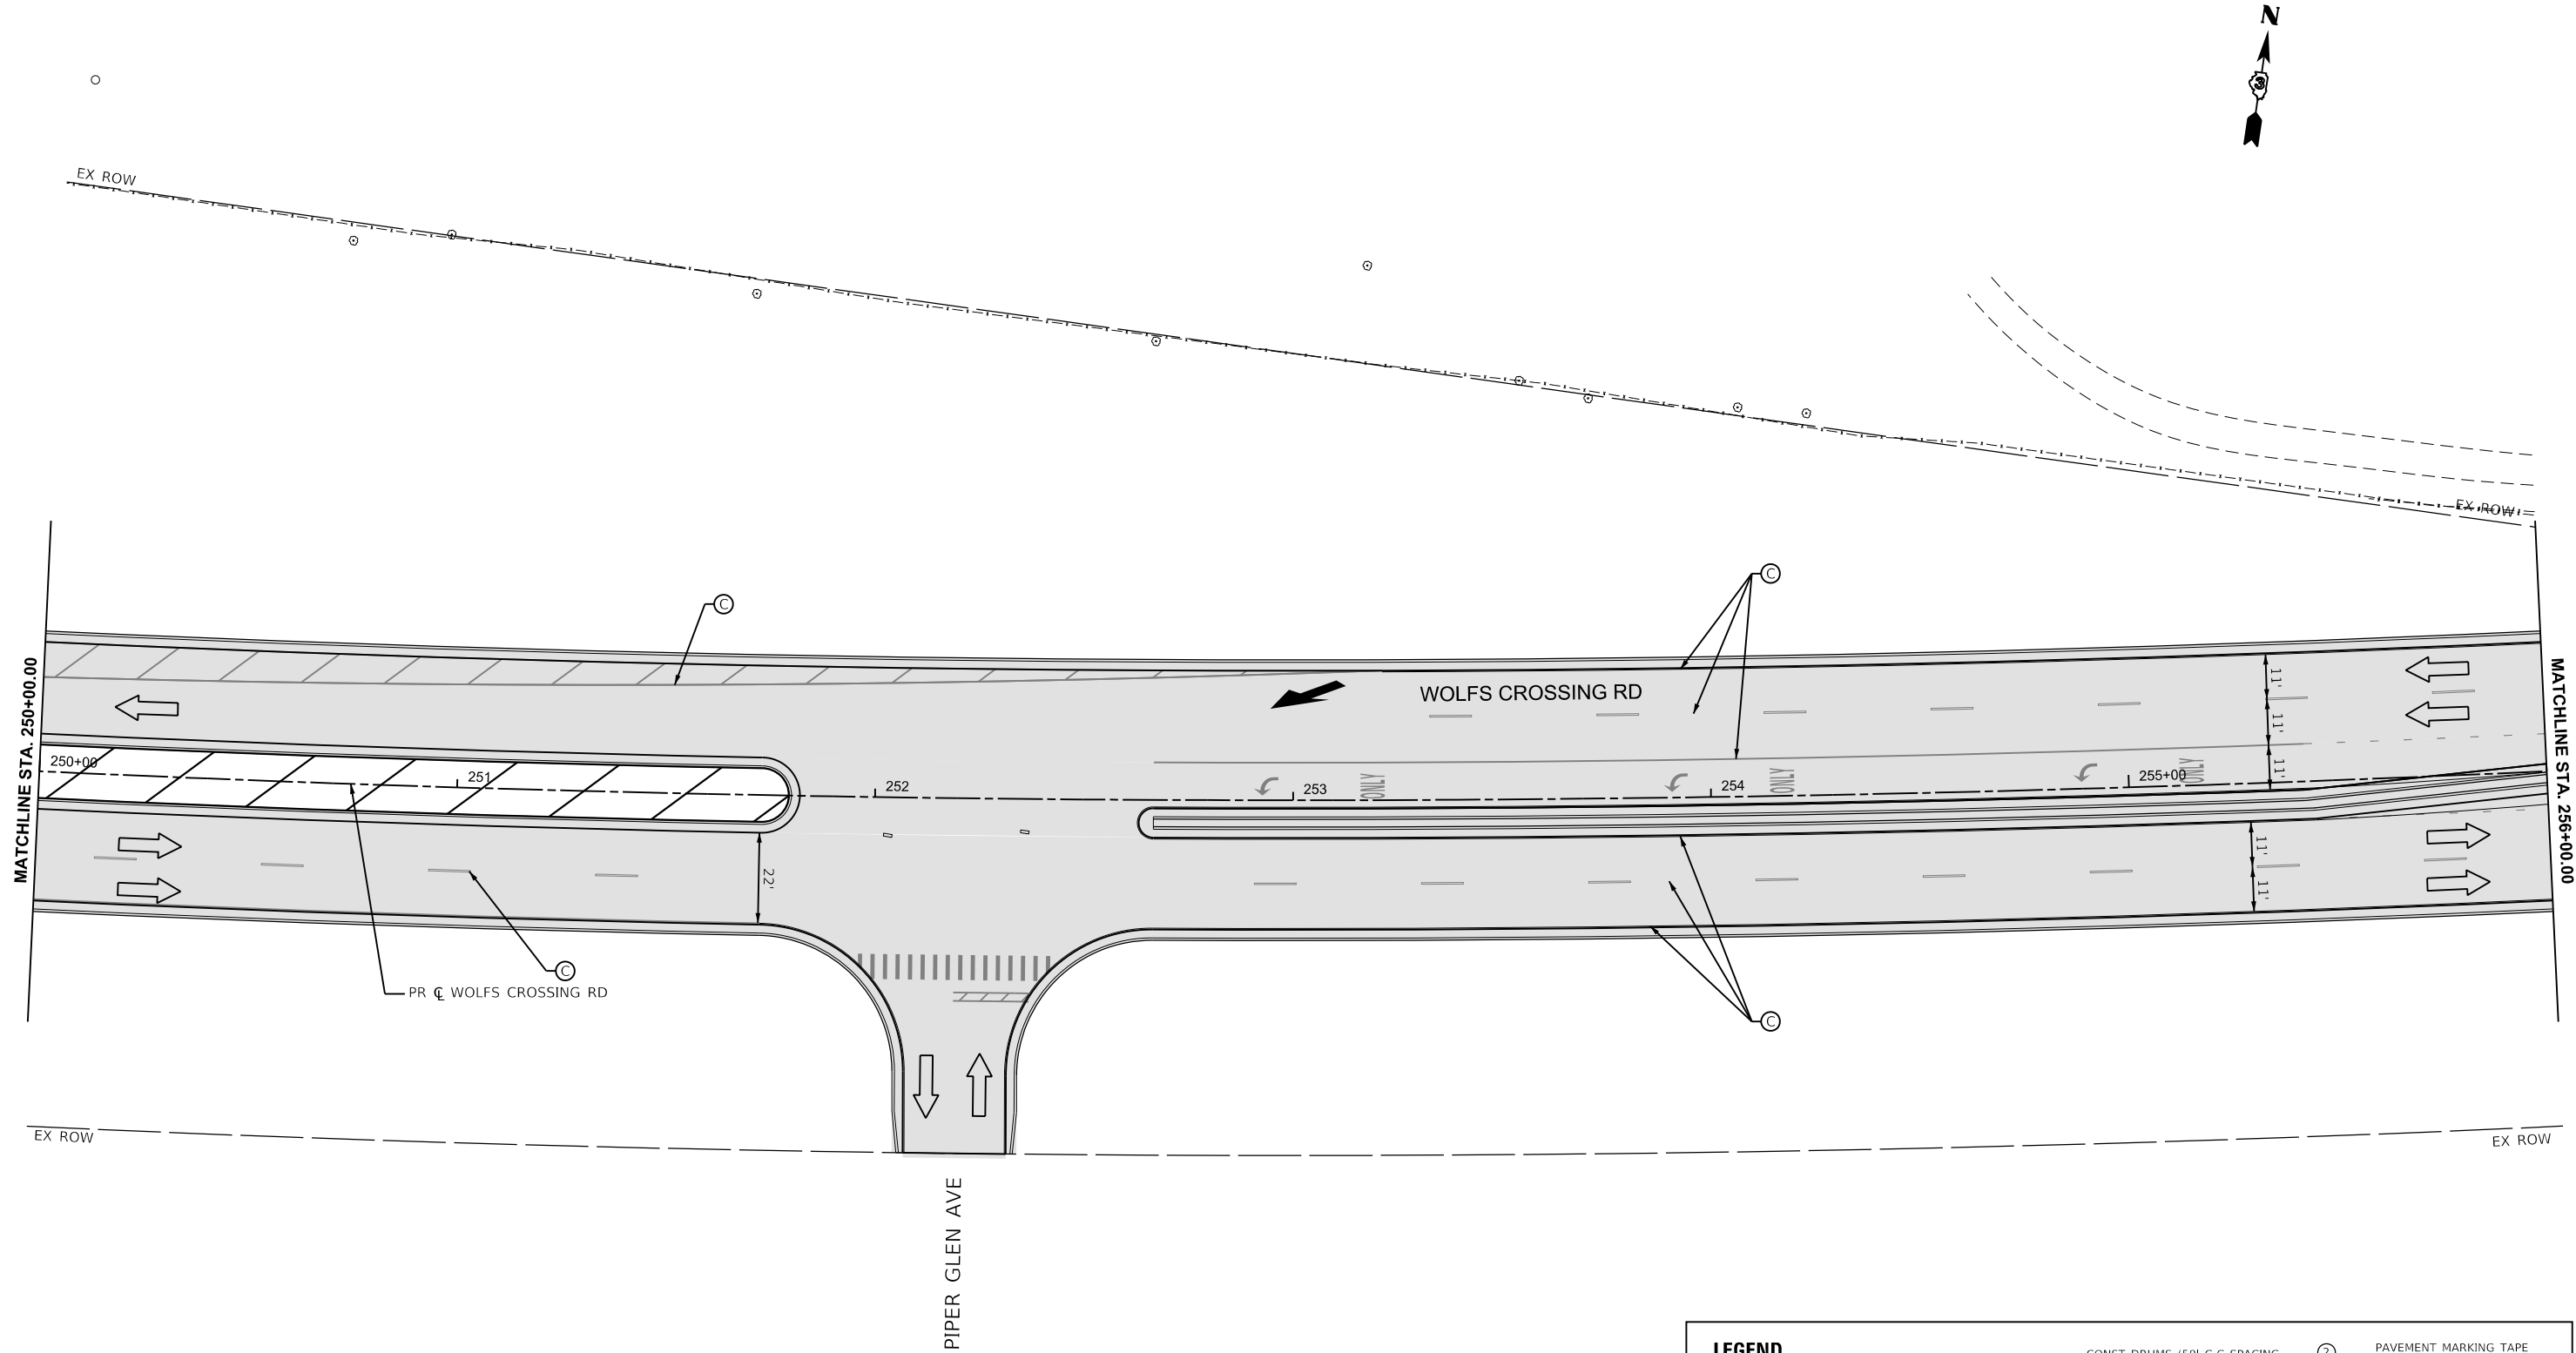

LEGEND

- WORK AREA
- TEMPORARY PAVEMENT
- TEMPORARY PAVEMENT
CONSTRUCTED IN PREVIOUS STAGE
- PROPOSED PAVEMENT
- PROPOSED PAVEMENT
CONSTRUCTED IN PREVIOUS STAGE
- DIRECTION OF TRAFFIC

- CONST DRUMS (50' C-C SPACING,
20' IN TAPERS, 10' IN CURVE)
- VERTICAL PANELS (50' C-C SPACING,
20' IN TAPERS, 10' IN CURVE)
- EXISTING PAVEMENT MARKING
- PAVEMENT MARKING
PLACED IN PREVIOUS STAGE
- PROPOSED PAVEMENT MARKING
(SEE PROPOSED PAVEMENT
MARKING SHEETS)
- TYPE III BARRICADES
- PAVEMENT MARKING TAPE
TYPE IV - LINE 4" (WHITE)

- PAVEMENT MARKING TAPE
TYPE IV - LINE 4" (YELLOW)
(DOUBLE YELLOW CENTERLINE)
- PAVEMENT MARKING TAPE
TYPE IV - LINE 6" (WHITE)
(2' DASH, 6' SKIP)
- PAVEMENT MARKING TAPE
TYPE IV - LINE 24" (WHITE)
(STOP LINE)
- PAVEMENT MARKING
EPOXY - LINE 4" (WHITE)
- PAVEMENT MARKING
EPOXY - LINE 4" (YELLOW)
- PAVEMENT MARKING TAPE
EPOXY - LINE 24" (WHITE)
(STOP LINE)

MODEL: WolfCrossing - MOT ST4 PLAN 4 (Sheet)
FILE NAME: c:\pwworkdir\benesch_projects\projects\0181962\0387446-Sh4-MOT-Stage 4.dgn



USER NAME = tblank
PLOT SCALE = \$SCALE\$
PLOT DATE = 3/25/2025

DESIGNED - N.REYNOLDS
DRAWN - N.REYNOLDS
CHECKED - J.MAJEWSKI
DATE - 07/04/2025

REVISED -
REVISED -
REVISED -
REVISED -



Village of Oswego, IL
100 Parkers Mill
Oswego, Illinois 60543
630-554-3618

MAINTENANCE OF TRAFFIC
WOLFS CROSSING RD - STAGE 4

SCALE: 1"=20'

SHEET 70

OF 78

SHEETS

STA. 256+00.00

TO STA. 262+00.00

F.A.U
RTE.

1577

SECTION

23-00052-02-PV

COUNTY

KENDALL

TOTAL
SHEETS


437

SHEET
NO.

192

CONTRACT NO. 87846

ILLINOIS FED. AID PROJECT

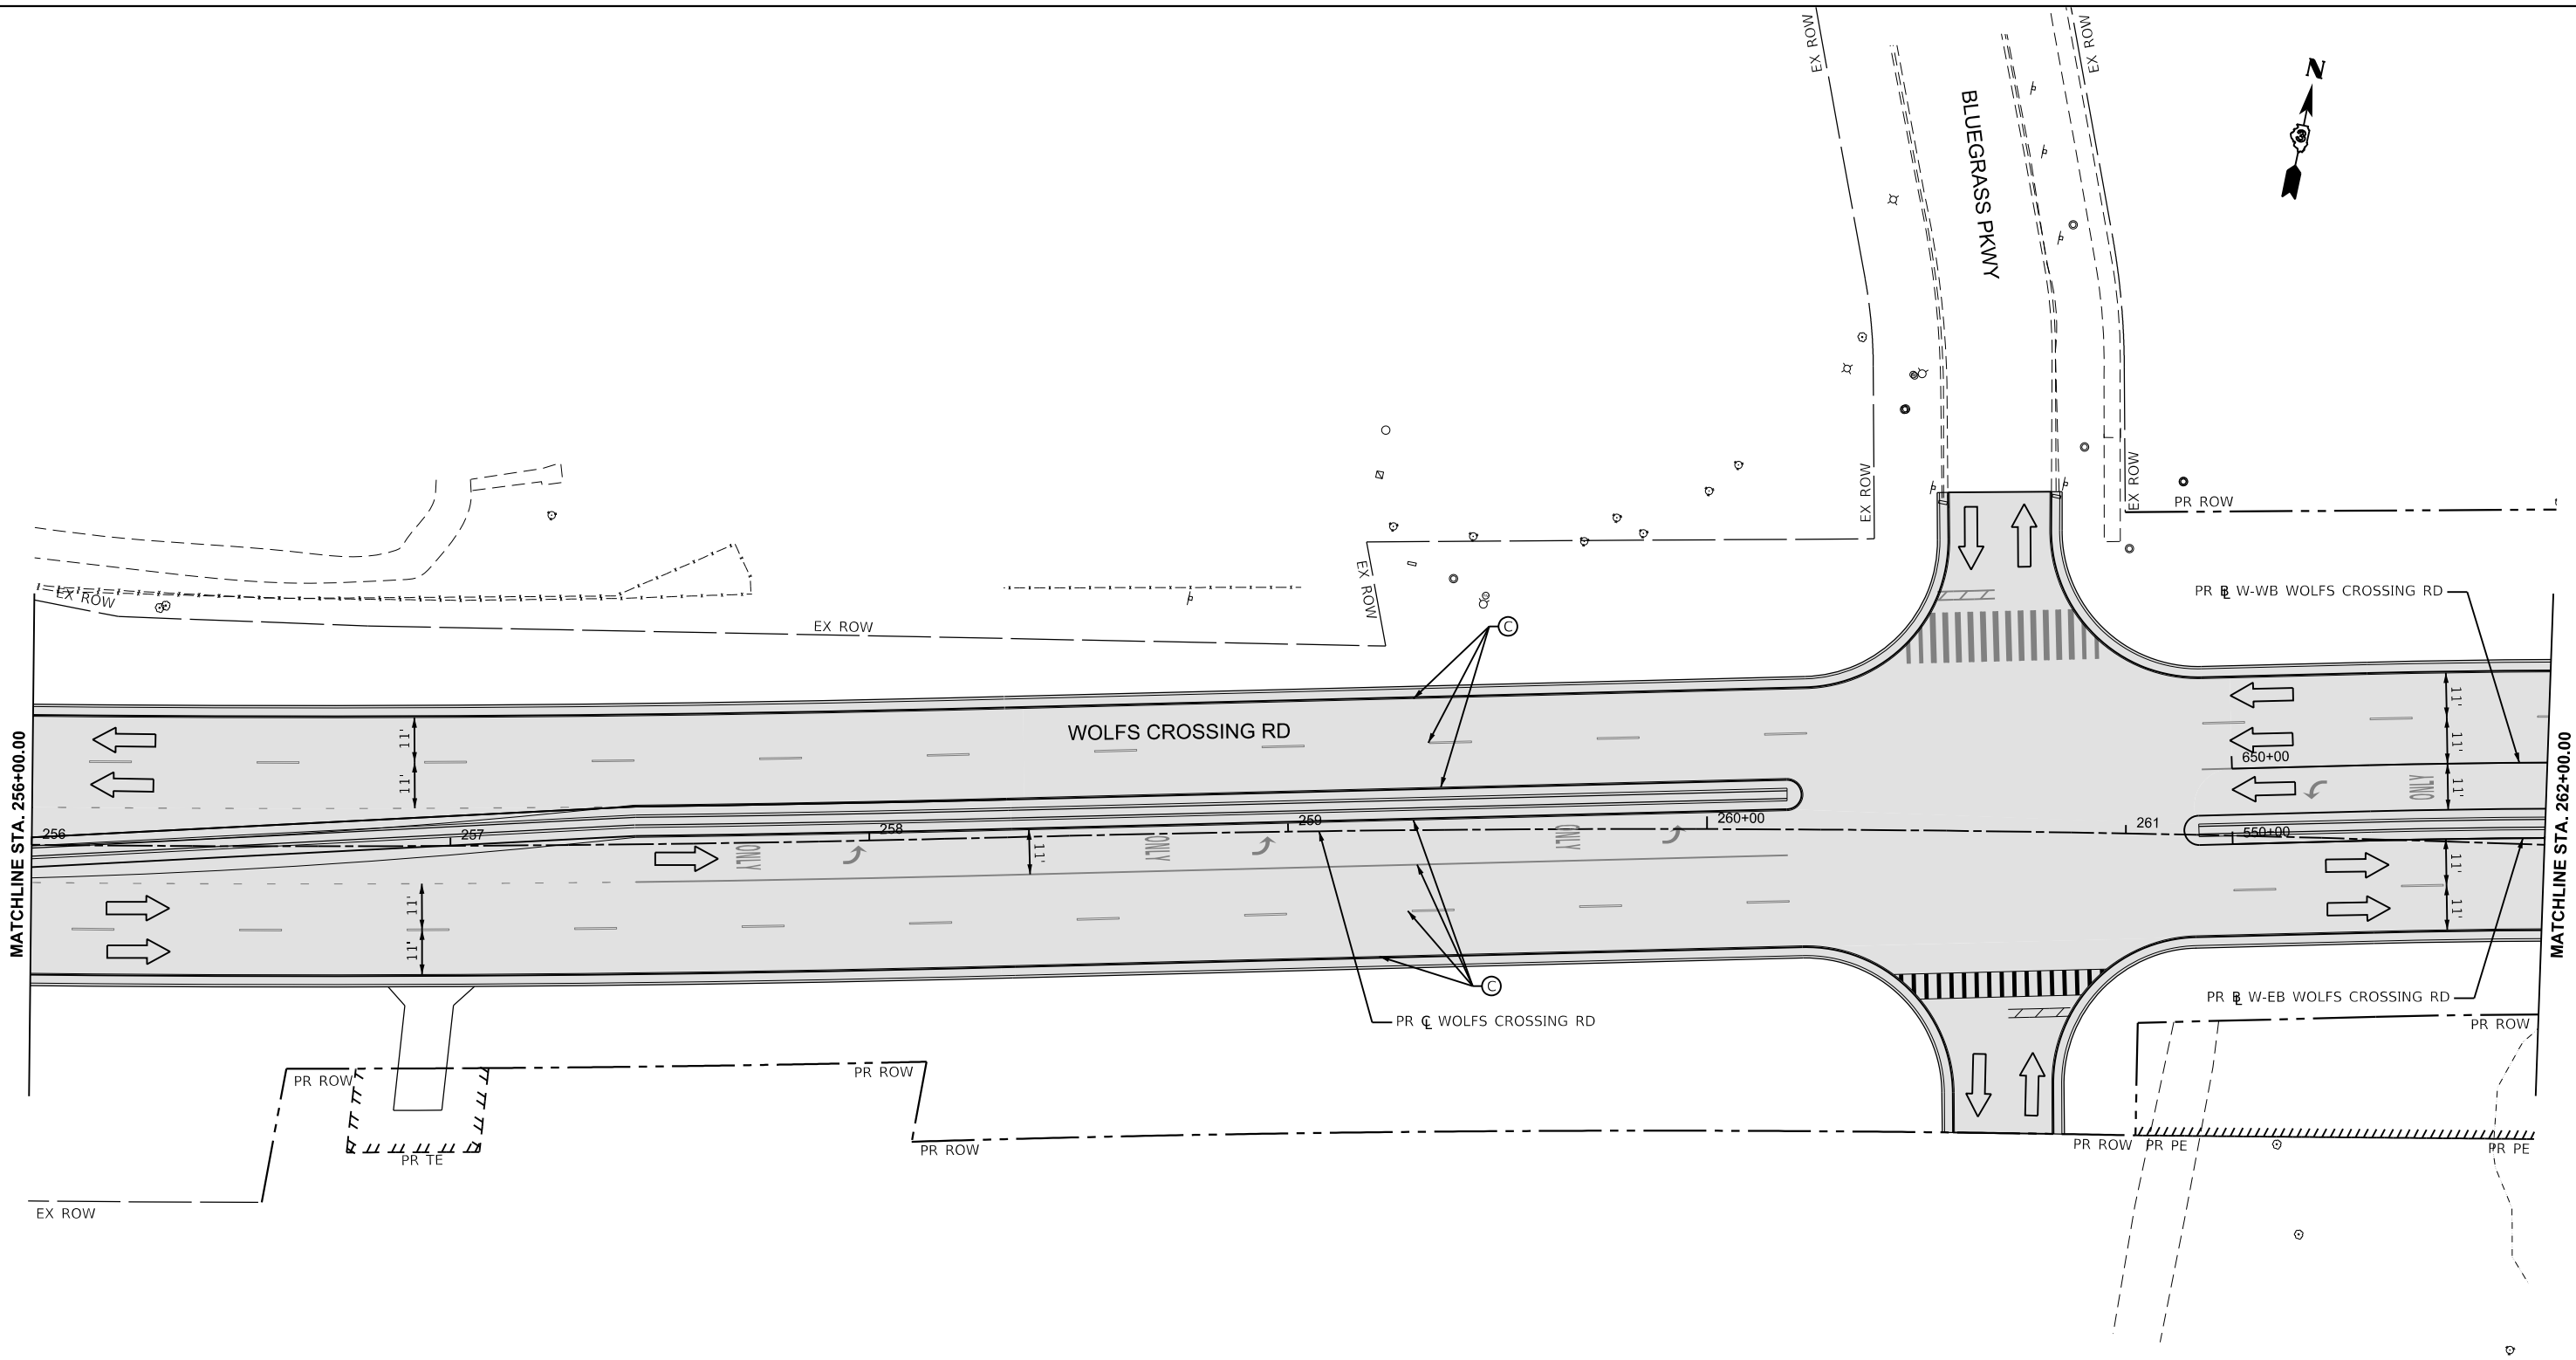

LEGEND



WORK AREA



TEMPORARY PAVEMENT



TEMPORARY PAVEMENT
CONSTRUCTED IN PREVIOUS STAGE



PROPOSED PAVEMENT



PROPOSED PAVEMENT
CONSTRUCTED IN PREVIOUS STAGE



DIRECTION OF TRAFFIC



CONST DRUMS (50' C-C SPACING,
20' IN TAPERS, 10' IN CURVE)



VERTICAL PANELS (50' C-C SPACING,
20' IN TAPERS, 10' IN CURVE)



EXISTING PAVEMENT MARKING



PAVEMENT MARKING
PLACED IN PREVIOUS STAGE



PROPOSED PAVEMENT MARKING
(SEE PROPOSED PAVEMENT
MARKING SHEETS)



TYPE III BARRICADES



PAVEMENT MARKING TAPE
TYPE IV - LINE 4" (WHITE)



PAVEMENT MARKING TAPE
TYPE IV - LINE 4" (YELLOW)
(DOUBLE YELLOW CENTERLINE)



PAVEMENT MARKING TAPE
TYPE IV - LINE 6" (WHITE)
(2' DASH, 6' SKIP)



PAVEMENT MARKING TAPE
TYPE IV - LINE 24" (WHITE)
(STOP LINE)




PAVEMENT MARKING
EPOXY - LINE 4" (WHITE)



PAVEMENT MARKING
EPOXY - LINE 4" (YELLOW)



PAVEMENT MARKING TAPE
EPOXY - LINE 24" (WHITE)
(STOP LINE)

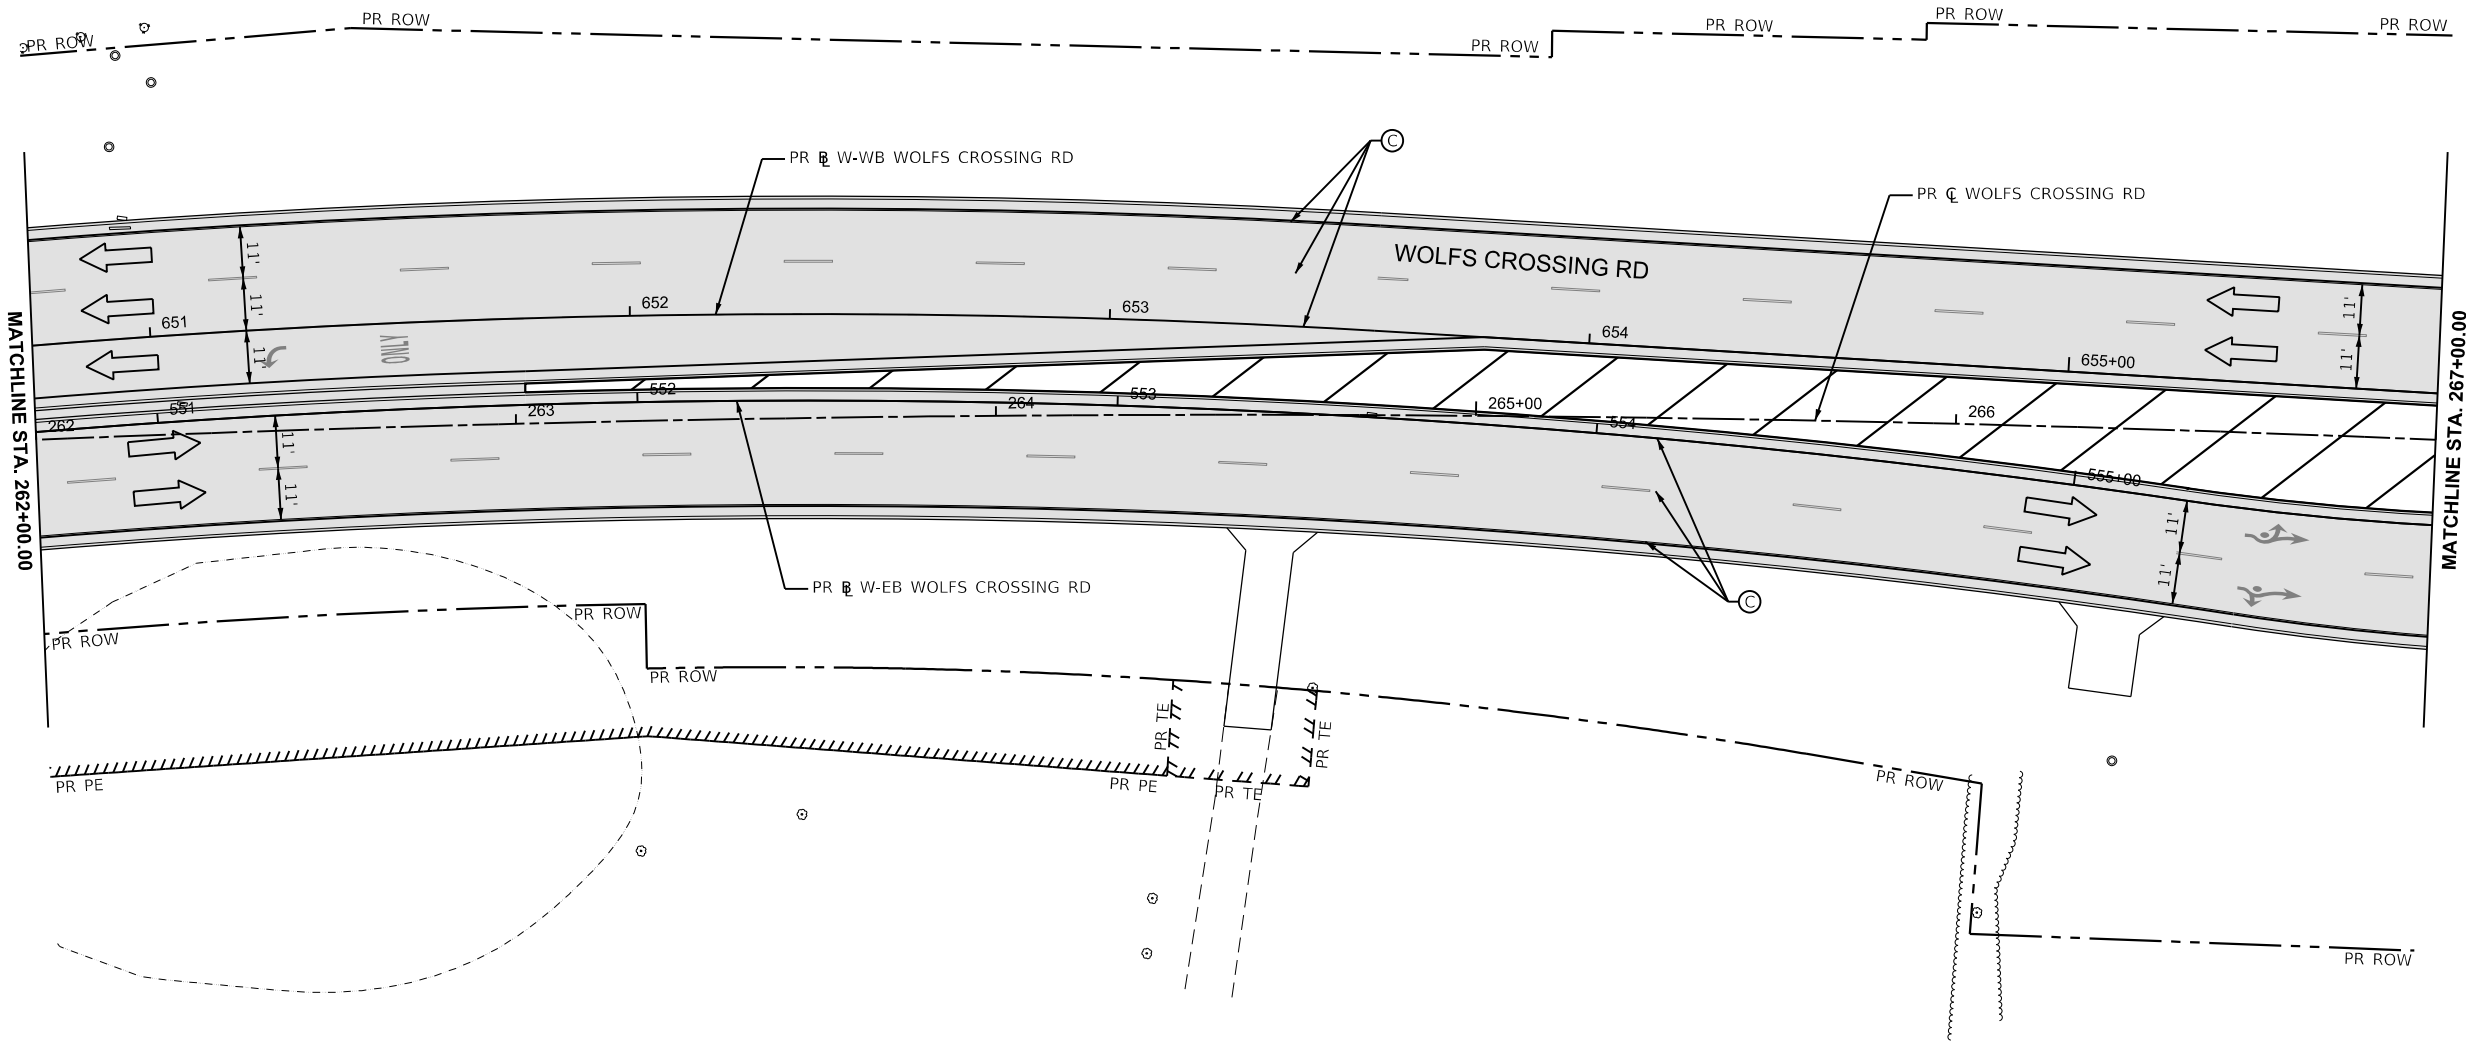

LEGEND

WORK AREA

TEMPORARY PAVEMENT

TEMPORARY PAVEMENT
CONSTRUCTED IN PREVIOUS STAGE

PROPOSED PAVEMENT

PROPOSED PAVEMENT
CONSTRUCTED IN PREVIOUS STAGE

DIRECTION OF TRAFFIC

CONST DRUMS (50' C-C SPACING,
20' IN TAPERS, 10' IN CURVE)

VERTICAL PANELS (50' C-C SPACING,
20' IN TAPERS, 10' IN CURVE)

EXISTING PAVEMENT MARKING

PAVEMENT MARKING
PLACED IN PREVIOUS STAGE

PROPOSED PAVEMENT MARKING
(SEE PROPOSED PAVEMENT
MARKING SHEETS)

TYPE III BARRICADES

PAVEMENT MARKING TAPE
TYPE IV - LINE 4" (WHITE)

PAVEMENT MARKING TAPE
TYPE IV - LINE 4" (YELLOW)
(DOUBLE YELLOW CENTERLINE)

PAVEMENT MARKING TAPE
TYPE IV - LINE 6" (WHITE)
(2' DASH, 6' SKIP)

PAVEMENT MARKING TAPE
TYPE IV - LINE 24" (WHITE)
(STOP LINE)

PAVEMENT MARKING
EPOXY - LINE 4" (WHITE)

PAVEMENT MARKING
EPOXY - LINE 4" (YELLOW)

PAVEMENT MARKING TAPE
EPOXY - LINE 24" (WHITE)
(STOP LINE)

MODEL: WolfCrossing - MOT ST4 PLAN 5 [Sheet]
FILE NAME: c:\pwworkdir\benesch_projects\projects\181962\0387446-Shh-MOT-Stage 4.dgn



USER NAME	= tblank	DESIGNED	-	N.REYNOLDS	REVISED	-
DRAWN	-	N.REYNOLDS	REVISED	-		
PLOT SCALE	= \$SCALE\$	CHECKED	-	J.MAJEWSKI	REVISED	-
PLOT DATE	= 3/25/2025	DATE	-	07/04/2025	REVISED	-



Village of Oswego, IL
100 Parkers Mill
Oswego, IL 60543
630-554-3618

MAINTENANCE OF TRAFFIC WOLFS CROSSING RD - STAGE 4			
SCALE: 1"=20'	SHEET 71	OF 78 SHEETS	STA. 262+00.00 TO STA. 267+00.00

F.A.U RTE.	SECTION	COUNTY	TOTAL SHEETS	SHEET NO.
1577	23-00052-02-PV	KENDALL	437	193
CONTRACT NO. 87846				
ILLINOIS FED. AID PROJECT				

LEGEND

 WORK AREA

 TEMPORARY PAVEMENT

 TEMPORARY PAVEMENT
CONSTRUCTED IN PREVIOUS STAGE

 PROPOSED PAVEMENT

 PROPOSED PAVEMENT
CONSTRUCTED IN PREVIOUS STAGE

 DIRECTION OF TRAFFIC

 CONST DRUMS (50' C-C SPACING,
20' IN TAPERS, 10' IN CURVE)

 VERTICAL PANELS (50' C-C SPACING,
20' IN TAPERS, 10' IN CURVE)

 EXISTING PAVEMENT MARKING

 PAVEMENT MARKING
PLACED IN PREVIOUS STAGE

 PROPOSED PAVEMENT MARKING
(SEE PROPOSED PAVEMENT
MARKING SHEETS)

 TYPE III BARRICADES

 PAVEMENT MARKING TAPE
TYPE IV - LINE 4" (WHITE)

 PAVEMENT MARKING TAPE
TYPE IV - LINE 4" (YELLOW)
(DOUBLE YELLOW CENTERLINE)

 PAVEMENT MARKING TAPE
TYPE IV - LINE 6" (WHITE)
(2' DASH, 6' SKIP)


 PAVEMENT MARKING TAPE
TYPE IV - LINE 24" (WHITE)
(STOP LINE)

 PAVEMENT MARKING
EPOXY - LINE 4" (WHITE)


 PAVEMENT MARKING
EPOXY - LINE 4" (YELLOW)

 PAVEMENT MARKING TAPE
EPOXY - LINE 24" (WHITE)
(STOP LINE)

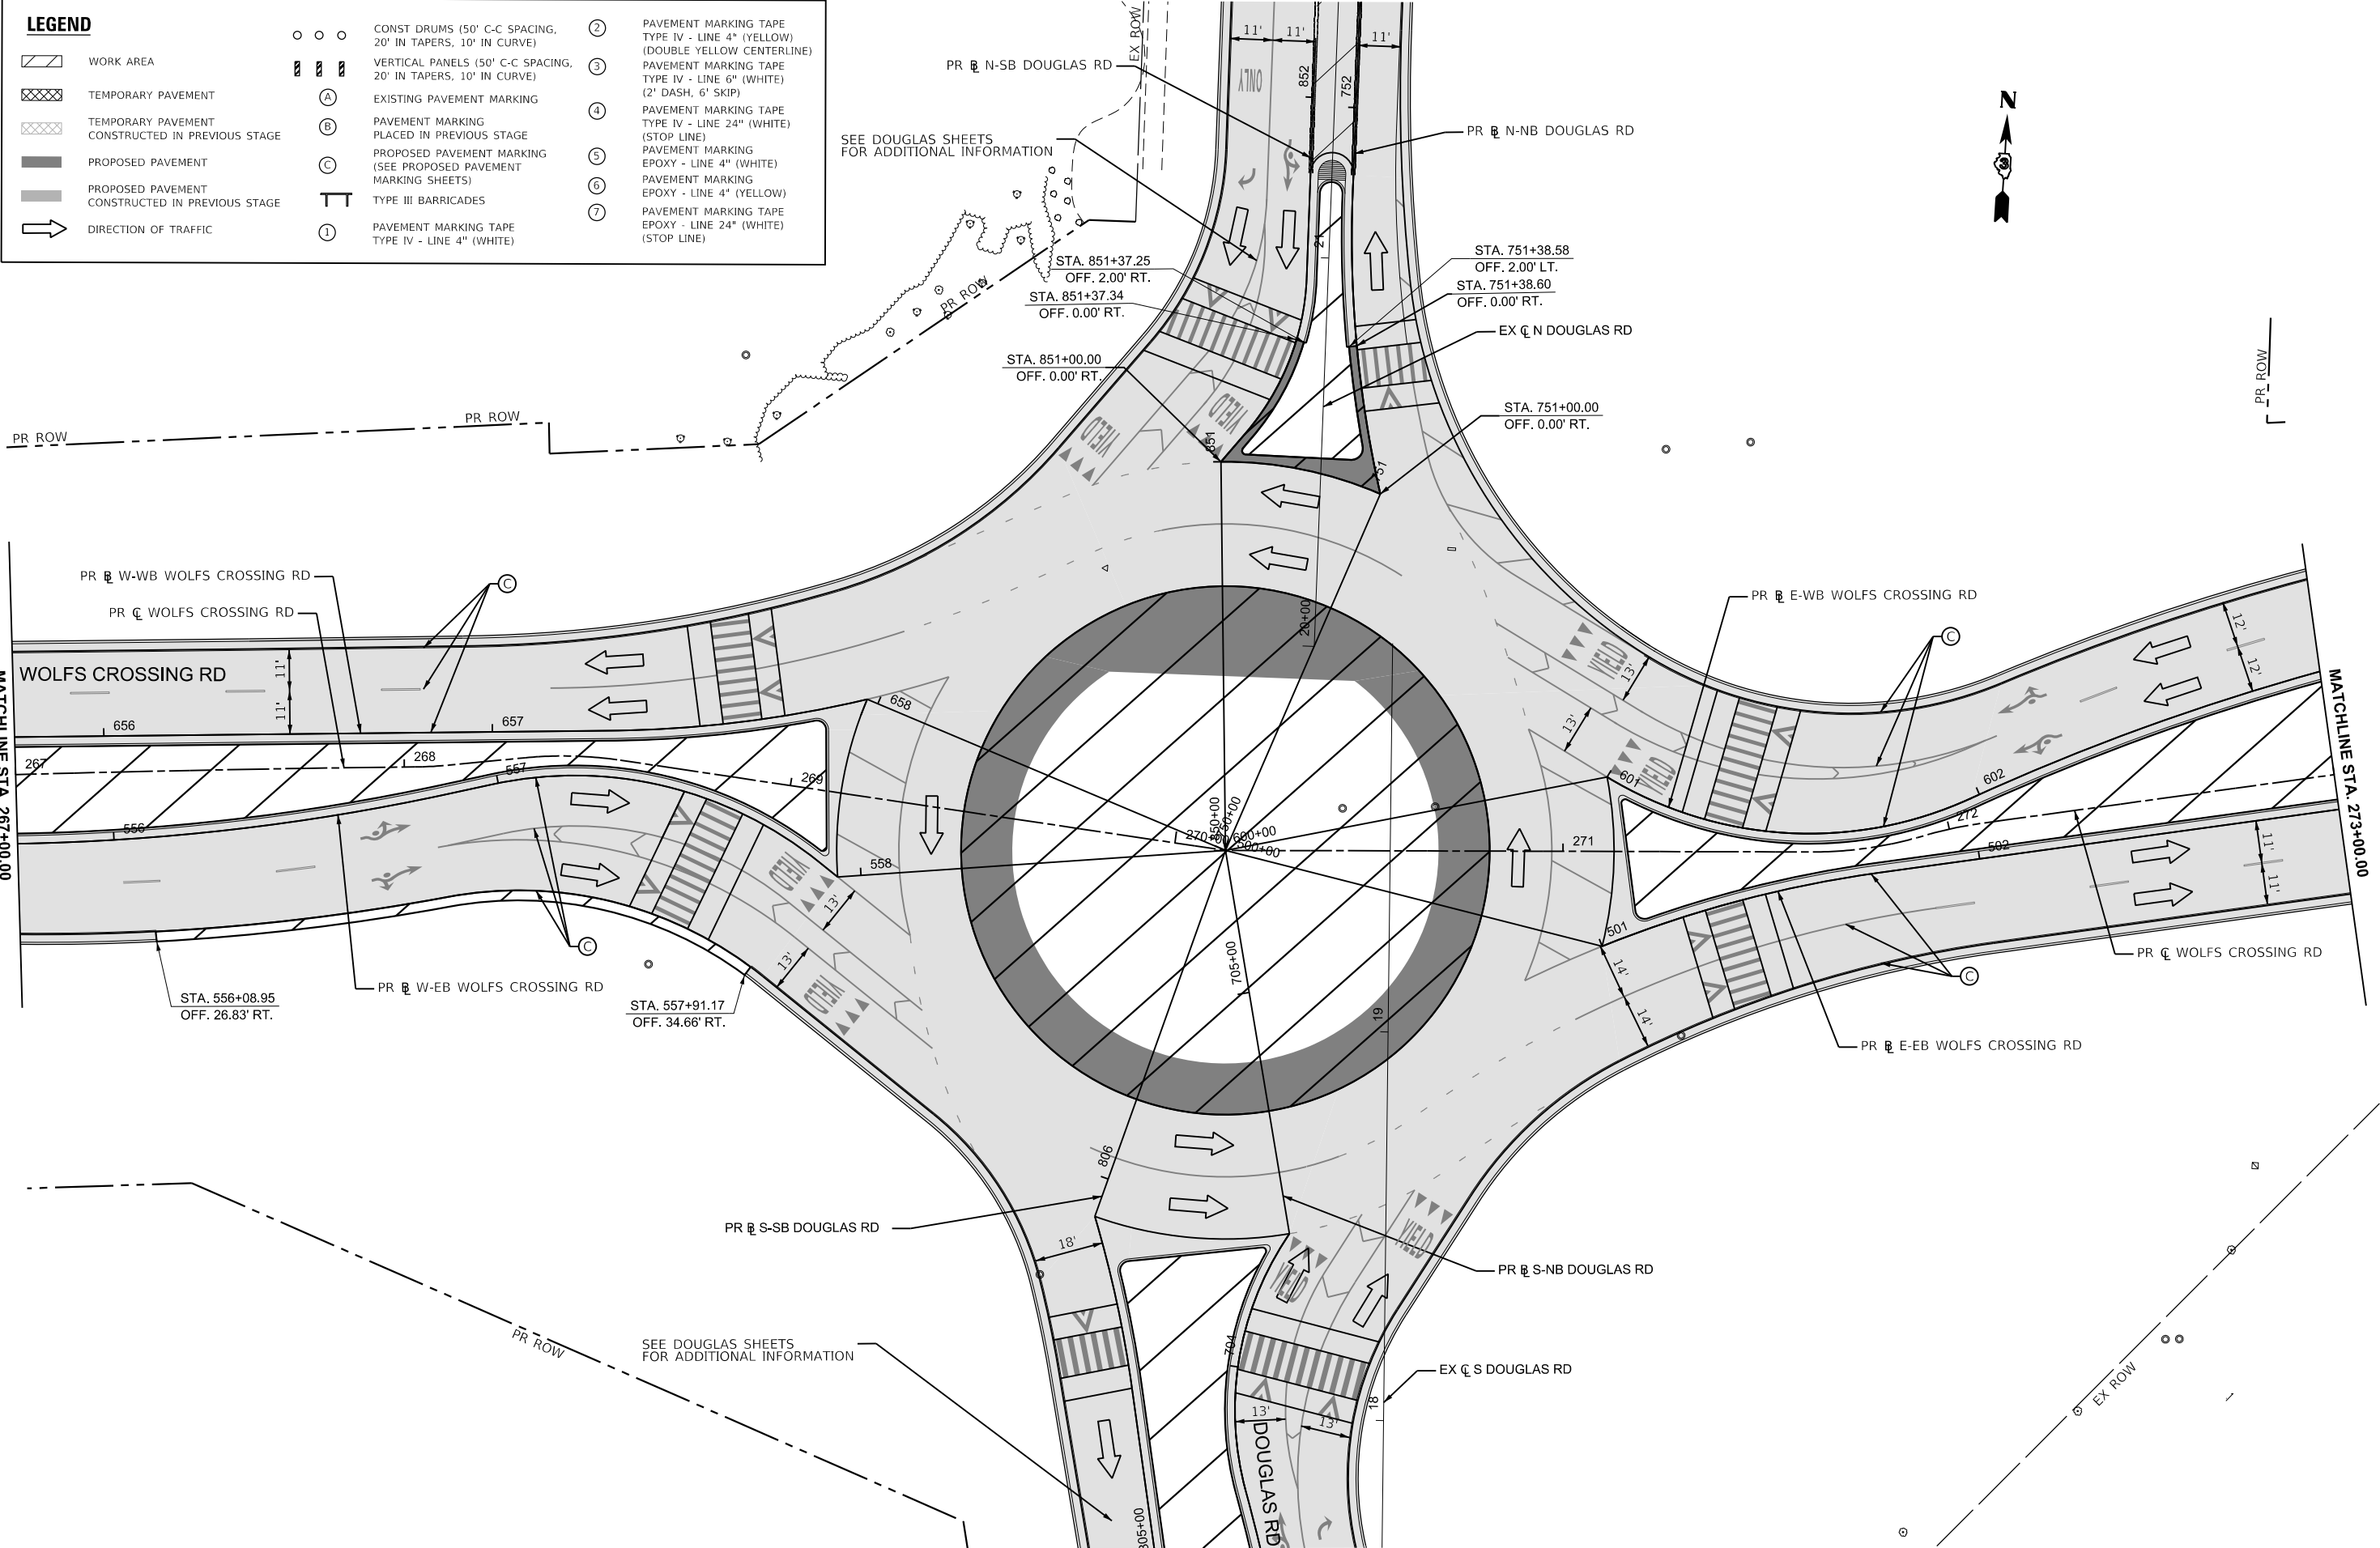

MODEL: \\of\Crossing - MOT ST4 PLAN 6 [Sheet]
FILE NAME: c:\pwworkdir\benesch_projects\projects\181962\0387446-Shh-MOT-Stage 4.dgn



Alfred Benesch & Company

35 W Wacker Drive, Suite 3300

Chicago, Illinois 60601

312-565-0450

Job No. 10585.01

USER NAME	= tblank
DESIGNED	- N.REYNOLDS
DRAWN	- N.REYNOLDS
CHECKED	- J.MAJEWSKI
PLOT SCALE	= \$SCALE\$
PLOT DATE	= 3/25/2025

REVISED	-
REVISED	-
REVISED	-
REVISED	-
DATE	- 07/04/2025



Village of Oswego, IL
100 Parkers Mill
Oswego, Illinois 60543
630-554-3618

MAINTENANCE OF TRAFFIC
WOLFS CROSSING RD - STAGE 4

SCALE: 1"=20' SHEET 72 OF 78 SHEETS STA. 267+00.00 TO STA. 273+00.00

F.A.U. RTE.	SECTION	COUNTY	TOTAL SHEETS	SHEET NO.
1577	23-00052-02-PV	KENDALL	437	194
CONTRACT NO. 87846				
ILLINOIS FED. AID PROJECT				

MODEL: WolfCrossing - MOT ST4 PLAN 8 [Sheet]
FILE NAME: c:\pwworkdir\benesch\projects\project\181962\0387446-Sh4-MOT-Stage 4.dgn



USER NAME = tblank
PLOT SCALE = \$SCALE\$
PLOT DATE = 3/25/2025

DESIGNED - N.REYNOLDS
DRAWN - N.REYNOLDS
CHECKED - J.MAJEWSKI
DATE - 07/04/2025

REVISED -
REVISED -
REVISED -
REVISED -



Village of Oswego, IL
100 Parkers Mill
Oswego, IL 60543
630-554-3618

MAINTENANCE OF TRAFFIC
WOLFS CROSSING RD - STAGE 4

SCALE: 1"=20'

SHEET 74

OF 78

SHEETS

STA. 279+00.00

TO STA. 285+00.00

F.A.U
RTE.
1577


SECTION
23-00052-02-PV

COUNTY
KENDALL

TOTAL SHEETS 437
SHEET NO. 196

CONTRACT NO. 87846

ILLINOIS FED. AID PROJECT

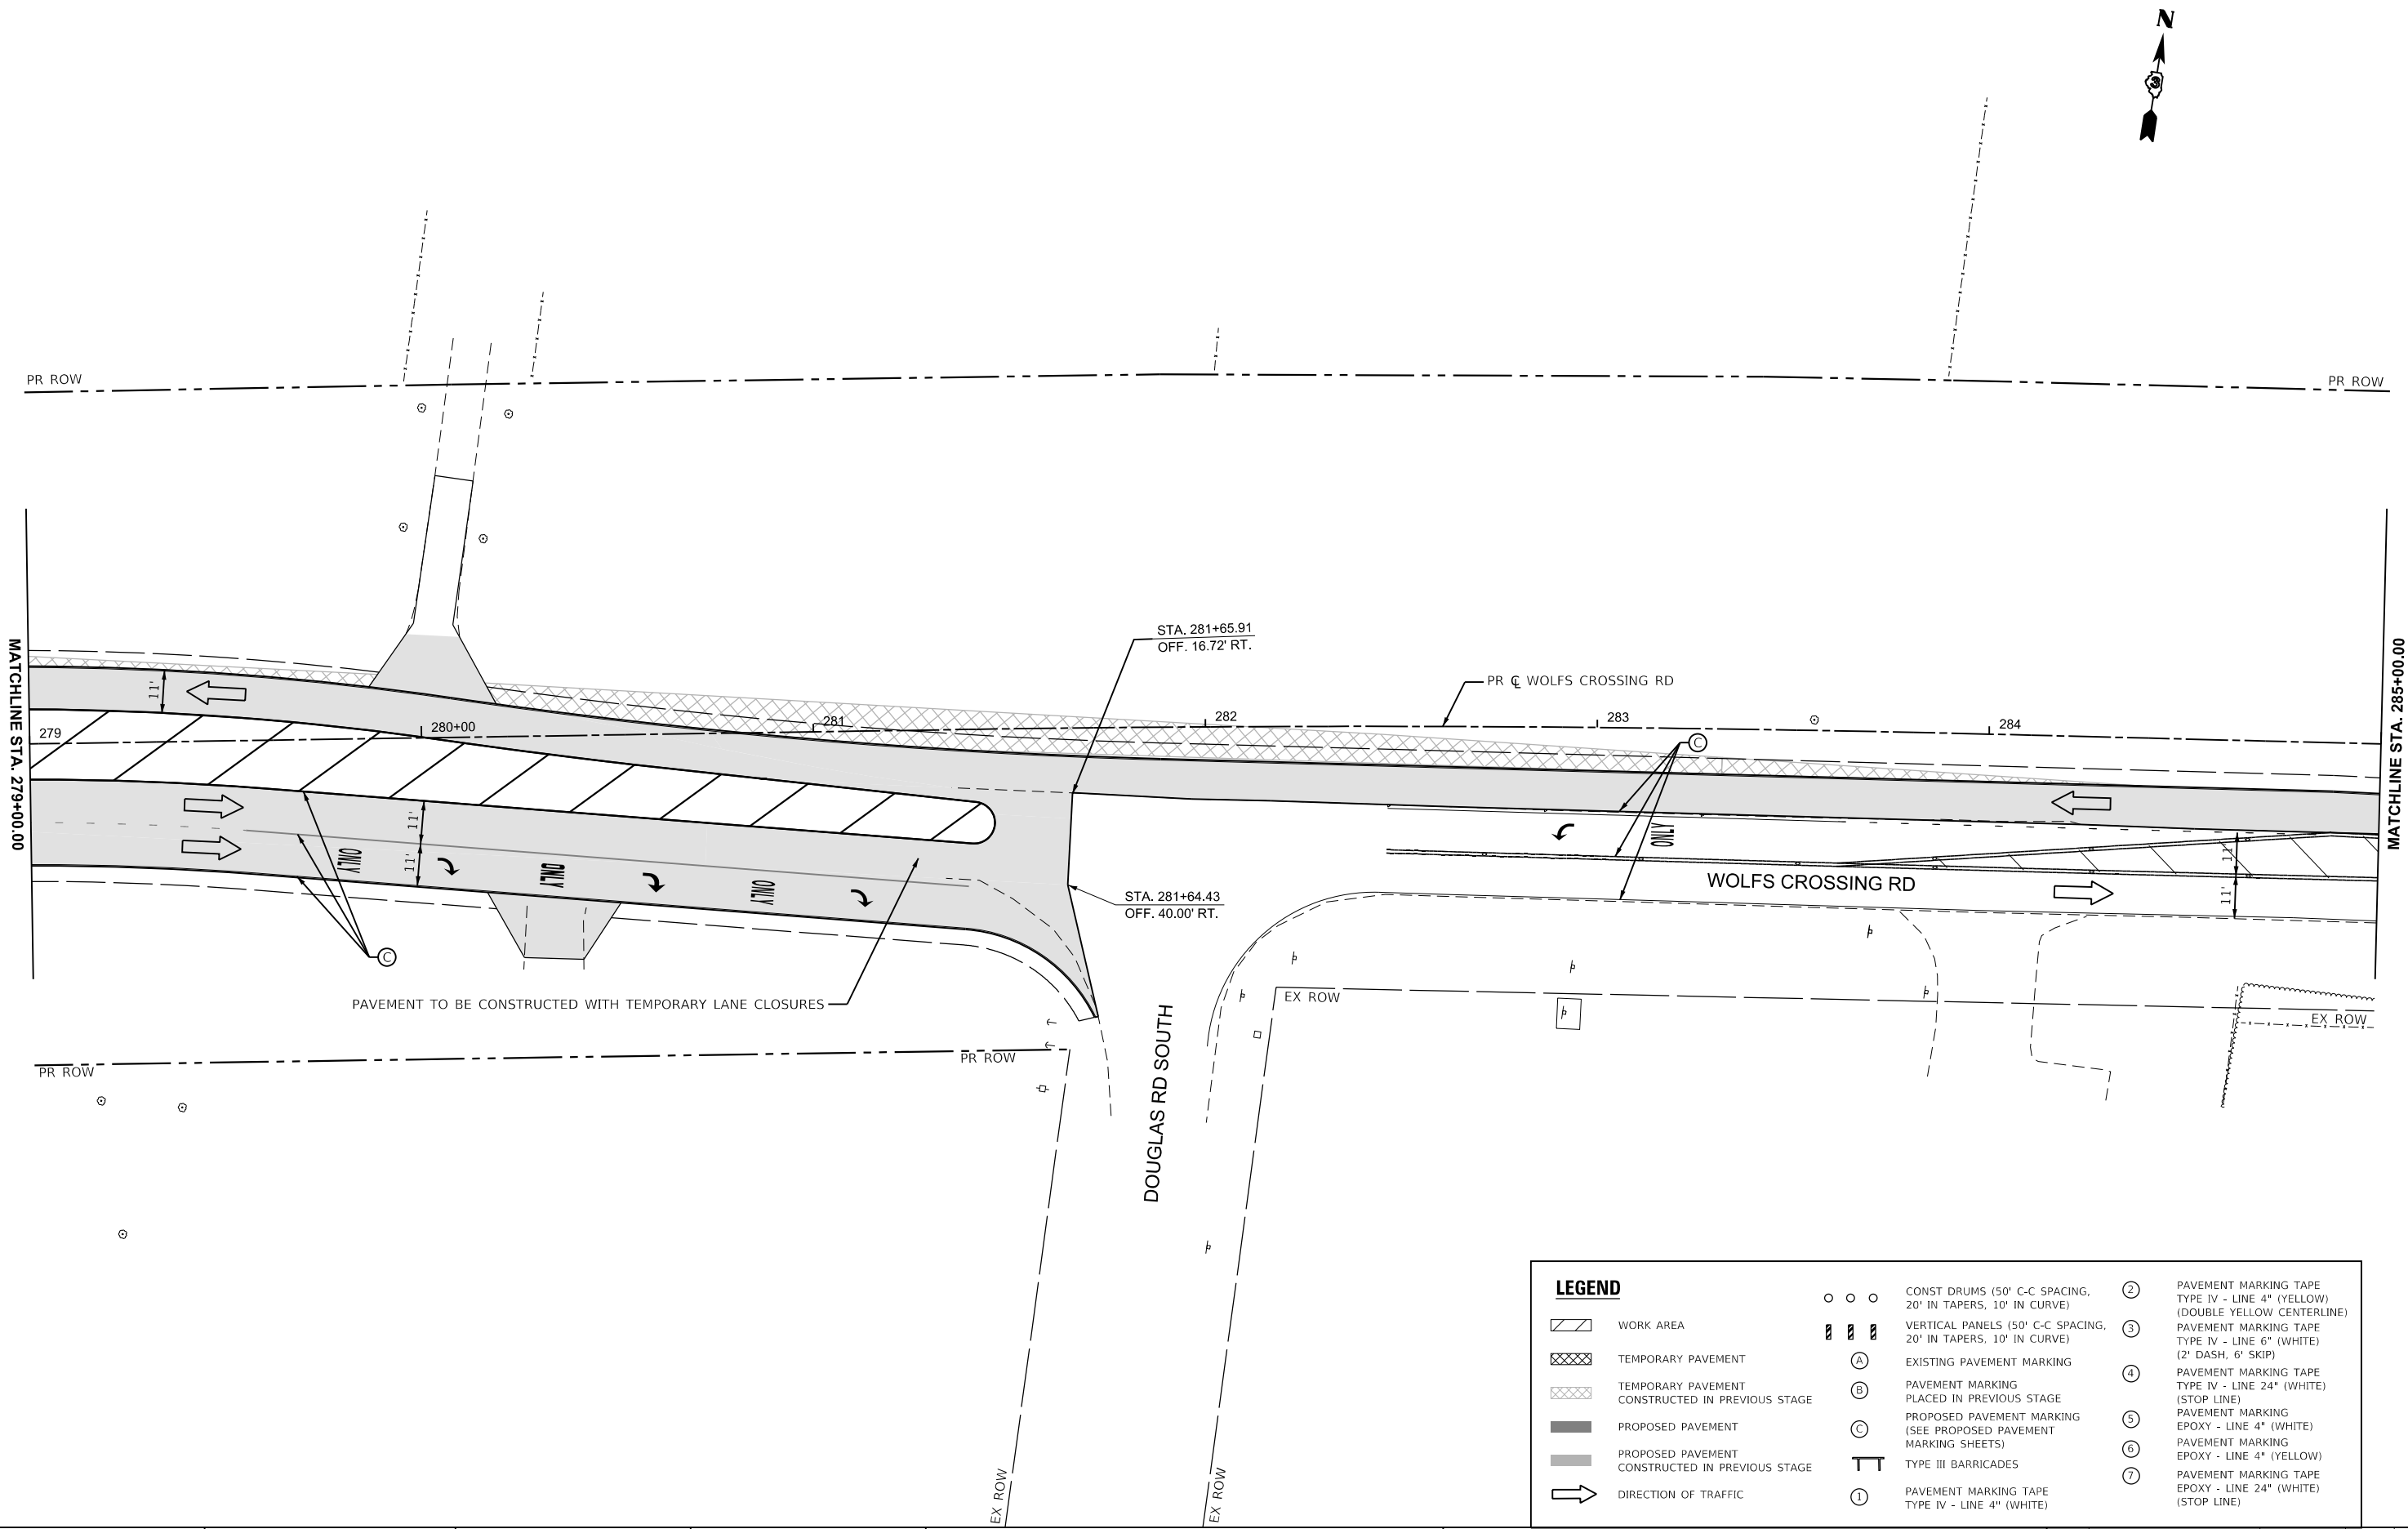


LEGEND

- WORK AREA
- TEMPORARY PAVEMENT
- TEMPORARY PAVEMENT CONSTRUCTED IN PREVIOUS STAGE
- PROPOSED PAVEMENT
- PROPOSED PAVEMENT CONSTRUCTED IN PREVIOUS STAGE
- DIRECTION OF TRAFFIC

- CONST DRUMS (50' C-C SPACING, 20' IN TAPERS, 10' IN CURVE)
- VERTICAL PANELS (50' C-C SPACING, 20' IN TAPERS, 10' IN CURVE)
- EXISTING PAVEMENT MARKING
- PAVEMENT MARKING PLACED IN PREVIOUS STAGE
- PROPOSED PAVEMENT MARKING (SEE PROPOSED PAVEMENT MARKING SHEETS)
- TYPE III BARRICADES
- PAVEMENT MARKING TAPE TYPE IV - LINE 4" (WHITE)

- PAVEMENT MARKING TAPE TYPE IV - LINE 4" (YELLOW) (DOUBLE YELLOW CENTERLINE)
- PAVEMENT MARKING TAPE TYPE IV - LINE 6" (WHITE) (2' DASH, 6' SKIP)
- PAVEMENT MARKING TAPE TYPE IV - LINE 24" (WHITE) (STOP LINE)
- PAVEMENT MARKING EPOXY - LINE 4" (WHITE)
- PAVEMENT MARKING EPOXY - LINE 4" (YELLOW)
- PAVEMENT MARKING TAPE EPOXY - LINE 24" (WHITE) (STOP LINE)

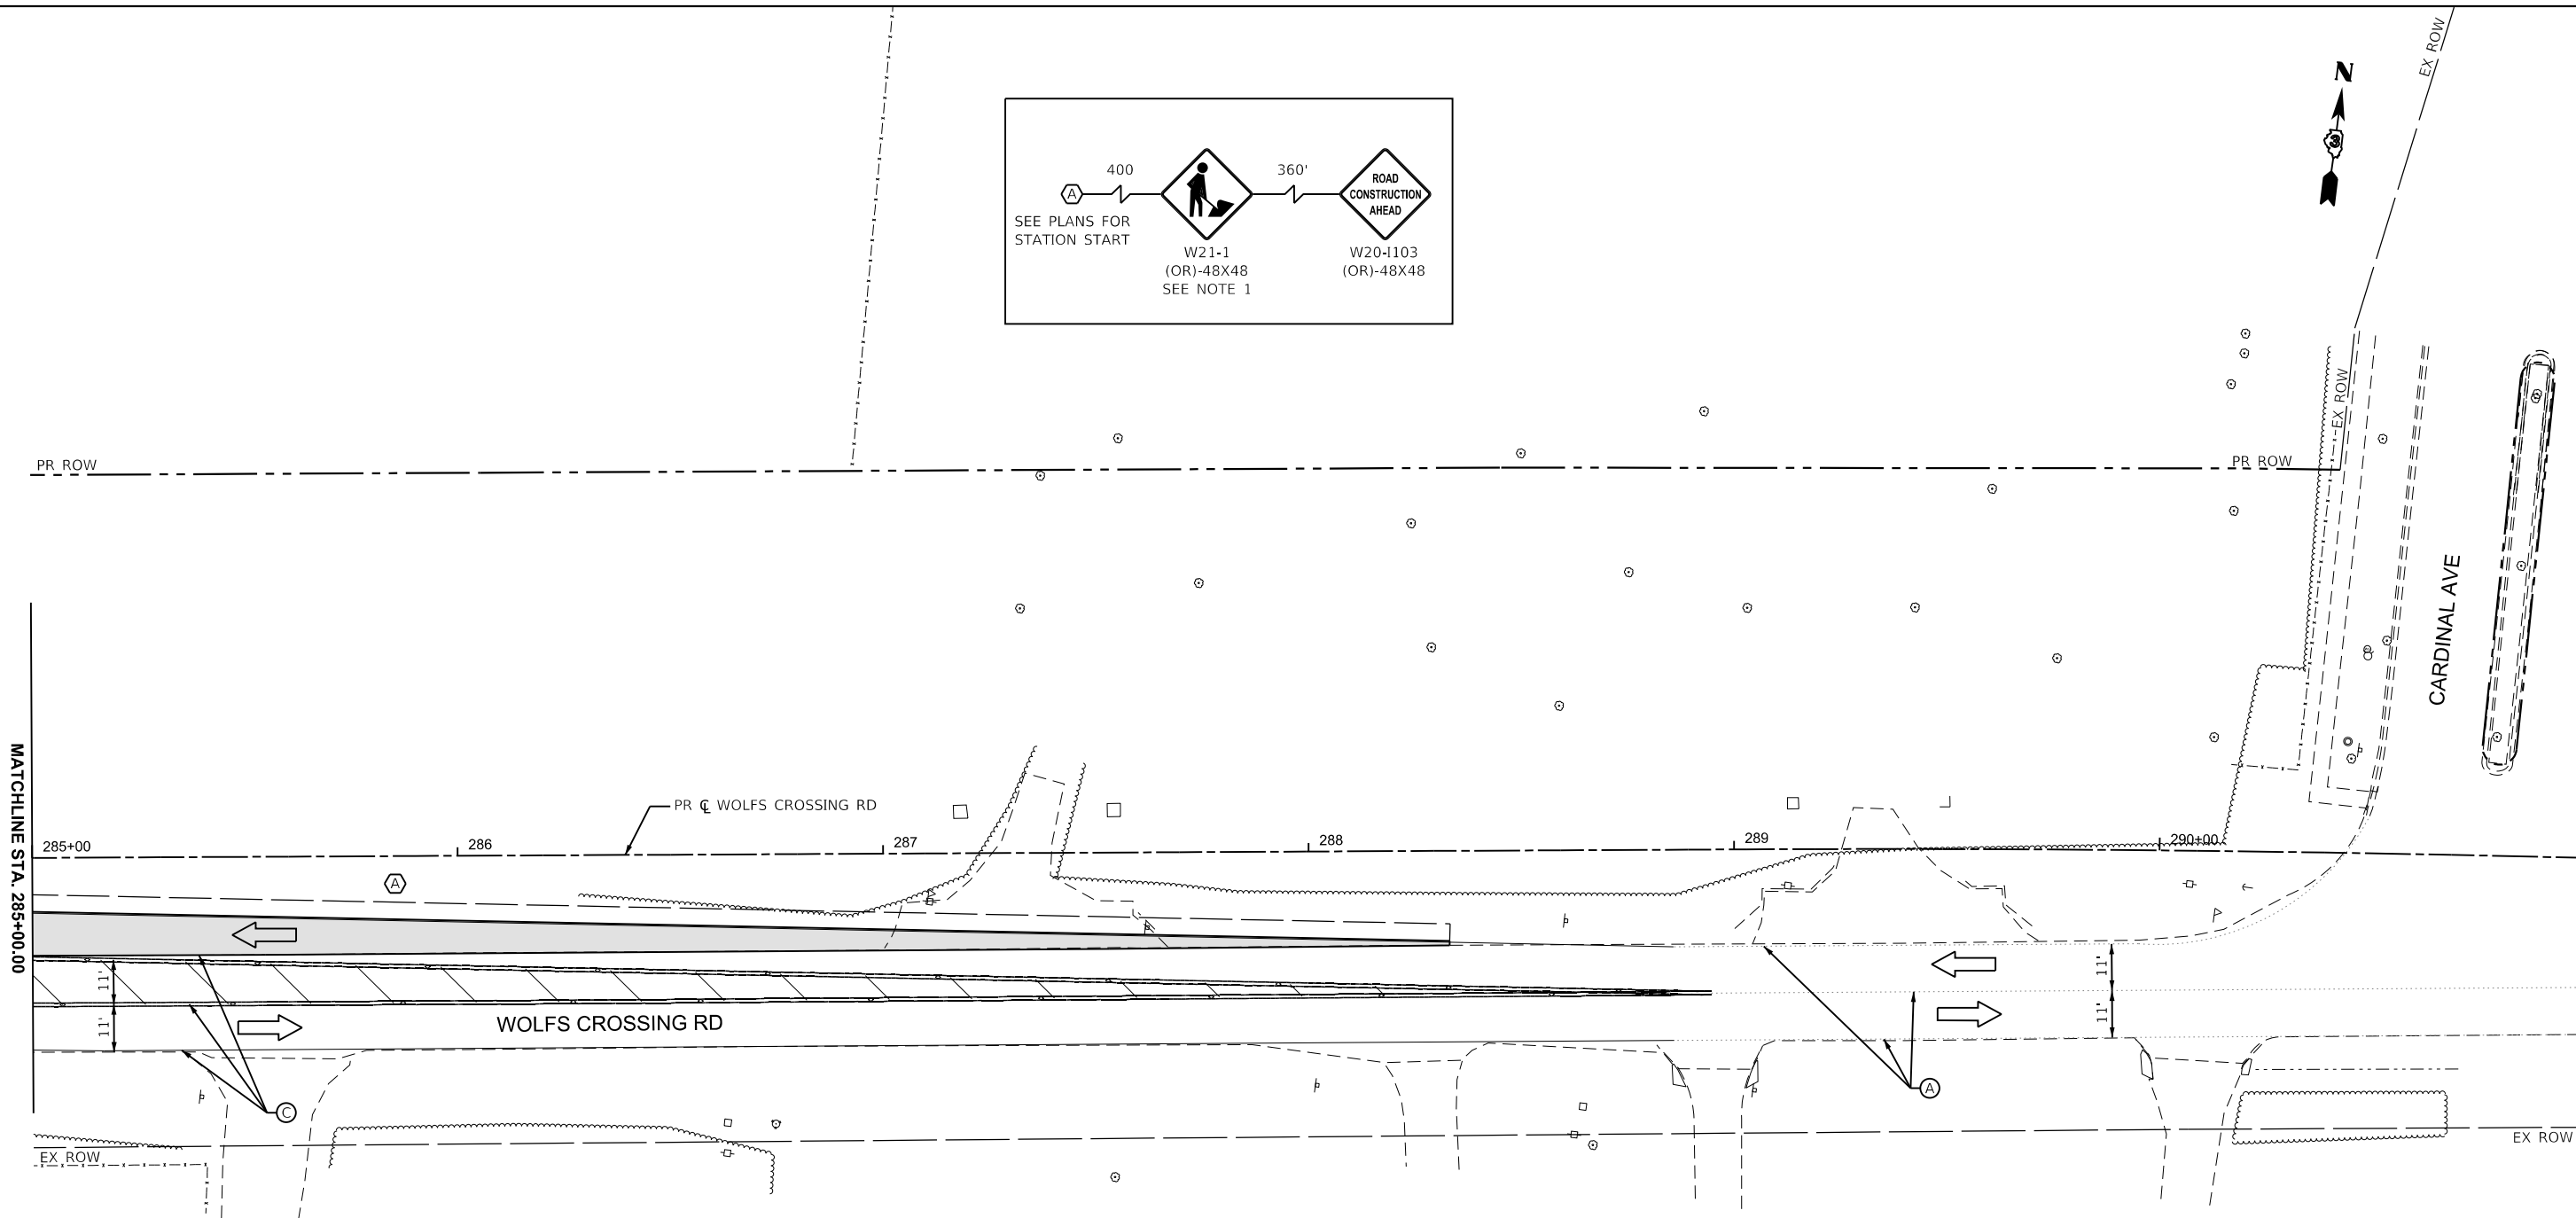

1. W21-1 IS TO BE IN PLACE ONLY
WHEN WORKERS ARE PRESENT

LEGEND				
	WORK AREA		CONST DRUMS (50' C-C SPACING, 20' IN TAPERS, 10' IN CURVE)	(2)
	TEMPORARY PAVEMENT		VERTICAL PANELS (50' C-C SPACING, 20' IN TAPERS, 10' IN CURVE)	(3)
	TEMPORARY PAVEMENT CONSTRUCTED IN PREVIOUS STAGE	(A)	EXISTING PAVEMENT MARKING	(4)
	PROPOSED PAVEMENT	(B)	PAVEMENT MARKING PLACED IN PREVIOUS STAGE	(5)
	PROPOSED PAVEMENT CONSTRUCTED IN PREVIOUS STAGE	(C)	PROPOSED PAVEMENT MARKING (SEE PROPOSED PAVEMENT MARKING SHEETS)	(6)
	DIRECTION OF TRAFFIC		TYPE III BARRICADES	(7)
		(1)	PAVEMENT MARKING TAPE TYPE IV - LINE 4" (WHITE)	
			PAVEMENT MARKING TAPE TYPE IV - LINE 4" (YELLOW) (DOUBLE YELLOW CENTERLINE)	
			PAVEMENT MARKING TAPE TYPE IV - LINE 6" (WHITE) (2' DASH, 6' SKIP)	
			PAVEMENT MARKING TAPE TYPE IV - LINE 24" (WHITE) (STOP LINE)	
			PAVEMENT MARKING EPOXY - LINE 4" (WHITE)	
			PAVEMENT MARKING EPOXY - LINE 4" (YELLOW)	
			PAVEMENT MARKING TAPE EPOXY - LINE 24" (WHITE) (STOP LINE)	

MODEL: WolfCrossing - MOT ST4 PLAN 9 [Sheet]
FILE NAME: c:\pwwordir\benesch projects\projects\d0181962\ID387846-Shl-MOT-Stage 4.dgn

 **benesch**
Alfred Benesch & Company
35 W Wacker Drive, Suite 3300
Chicago, Illinois 60601
312-565-0450 Job No. 10585.01

USER NAME = tblank	DESIGNED = N.REYNOLDS	REVISED =
	DRAWN = N.REYNOLDS	REVISED =
PLOT SCALE = \$SCALE\$	CHECKED = J.MAJEWSKI	REVISED =
PLOT DATE = 3/25/2025	DATE = 07/04/2025	REVISED =

 Village of Oswego
100 Parkers Mill
Oswego, Illinois 60543
630-554-3818

MAINTENANCE OF TRAFFIC WOLFS CROSSING RD - STAGE 4				
SCALE: 1"=20'	SHEET 75	OF 78	SHEETS	STA. 285+00.00 TO STA. 291+00.00

F.A.U RTE.	SECTION	COUNTY	TOTAL SHEETS	SHEET NO.
1577	23-00052-02-PV	KENDALL	437	197
CONTRACT NO. 87846				
ILLINOIS		FED. AID PROJECT		

MODEL: Douglas - MOT Plan 1 [Sheet]
FILE NAME: c:\pawordr\benesch_projects\projects\181962\0387446-Shh-MOT-DG-Stage 4.dgn



USER NAME = tblank
PLOT SCALE = \$SCALE\$
PLOT DATE = 3/20/2025

DESIGNED - N.REYNOLDS
DRAWN - N.REYNOLDS
CHECKED - J.MAJEWSKI
DATE - 07/04/2025

REVISED -
REVISED -
REVISED -
REVISED -




Village of Oswego, IL
100 Parkers Mill
Oswego, Illinois 60543
630-554-3618

MAINTENANCE OF TRAFFIC
DOUGLAS RD - STAGE 4

SCALE: 1"=20' SHEET 76 OF 78 SHEETS STA. 798+50.00 TO STA. 804+00.00

F.A.U RTE.	SECTION	COUNTY	TOTAL SHEETS	SHEET NO.
1577	23-00052-02-PV	KENDALL	437	198
CONTRACT NO. 87846				
ILLINOIS FED. AID PROJECT				

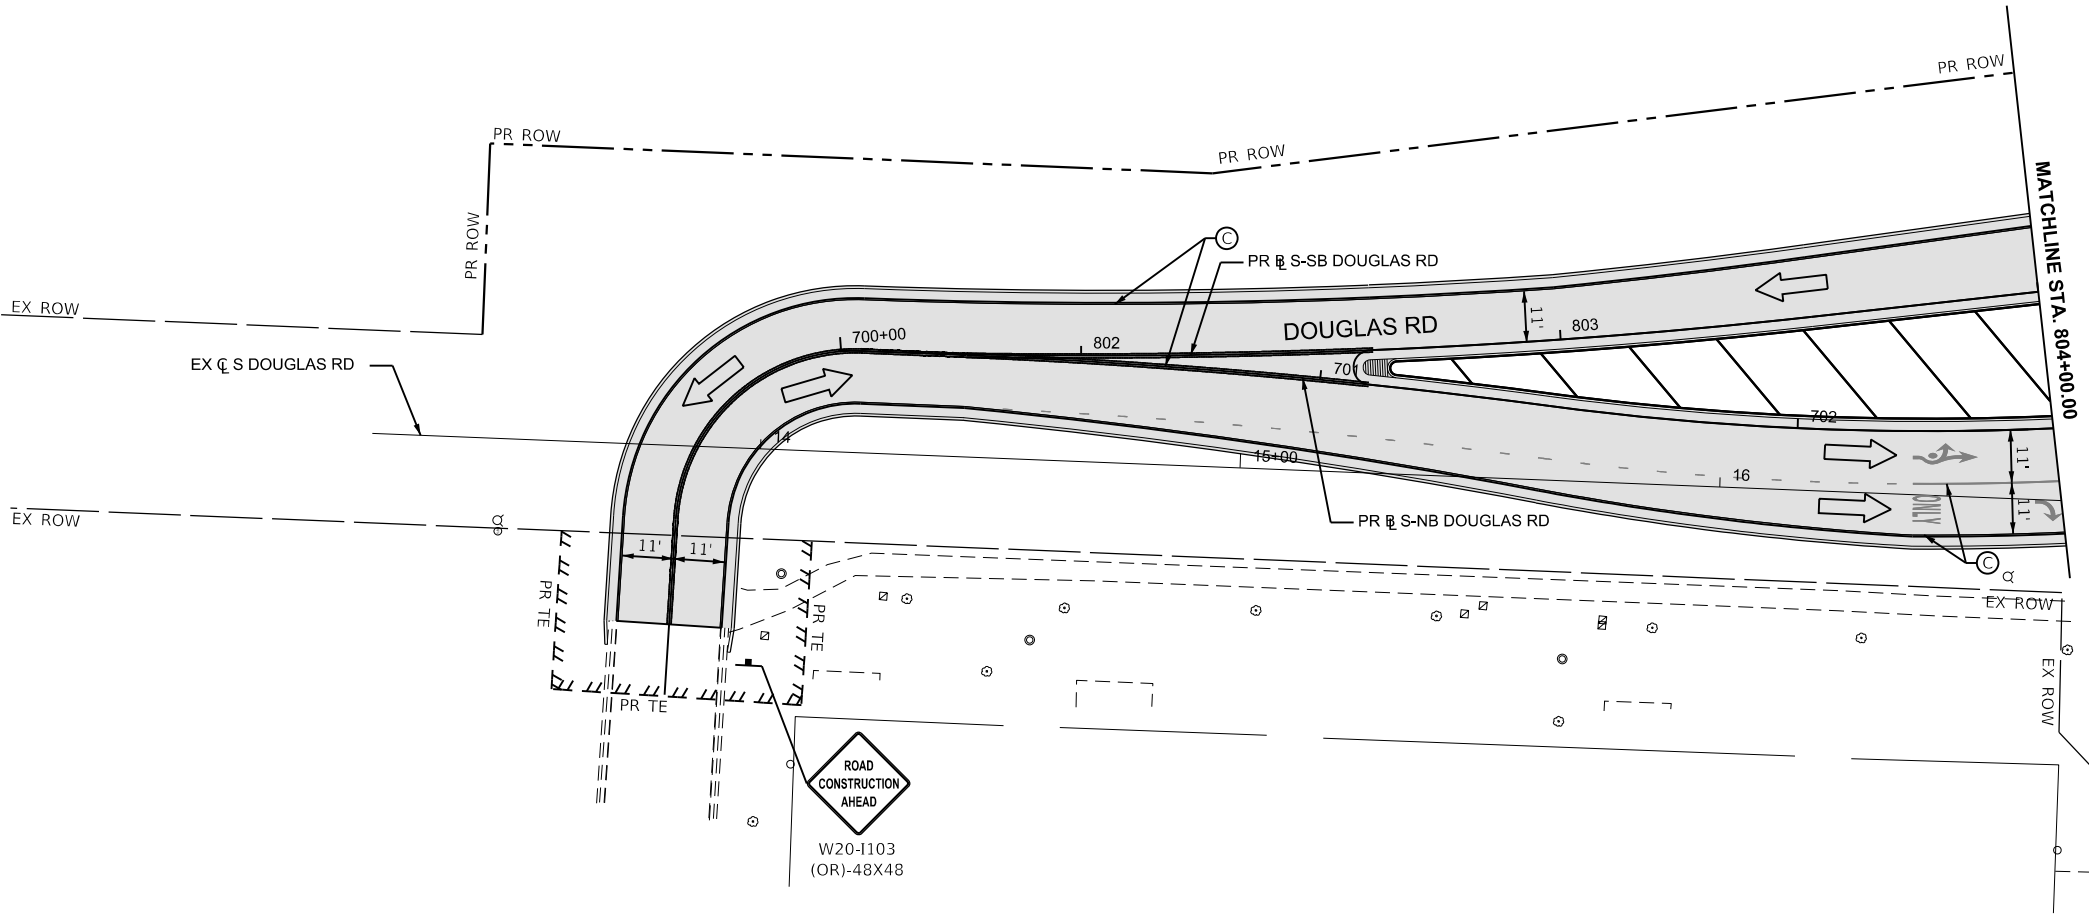

LEGEND

- WORK AREA
- TEMPORARY PAVEMENT
- TEMPORARY PAVEMENT CONSTRUCTED IN PREVIOUS STAGE
- PROPOSED PAVEMENT
- PROPOSED PAVEMENT CONSTRUCTED IN PREVIOUS STAGE
- DIRECTION OF TRAFFIC

- CONST DRUMS (50' C-C SPACING, 20' IN TAPERS, 10' IN CURVE)
- VERTICAL PANELS (50' C-C SPACING, 20' IN TAPERS, 10' IN CURVE)
- EXISTING PAVEMENT MARKING
- PAVEMENT MARKING PLACED IN PREVIOUS STAGE
- PROPOSED PAVEMENT MARKING (SEE PROPOSED PAVEMENT MARKING SHEETS)
- TYPE III BARRICADES
- PAVEMENT MARKING TAPE TYPE IV - LINE 4" (WHITE)

- PAVEMENT MARKING TAPE TYPE IV - LINE 4" (YELLOW) (DOUBLE YELLOW CENTERLINE)
- PAVEMENT MARKING TAPE TYPE IV - LINE 6" (WHITE) (2' DASH, 6' SKIP)
- PAVEMENT MARKING TAPE TYPE IV - LINE 24" (WHITE) (STOP LINE)
- PAVEMENT MARKING EPOXY - LINE 4" (WHITE)
- PAVEMENT MARKING EPOXY - LINE 4" (YELLOW)
- PAVEMENT MARKING TAPE EPOXY - LINE 24" (WHITE) (STOP LINE)

MODEL: Douglas - MOT Plan 3 (Sheet)
FILE NAME: c:\pawordr\benesch_projects\projects\181962\181962-D387446-Shh-MOT-DG-Stage 4.dgn



Alfred Benesch & Company
35 W Wacker Drive, Suite 3300
Chicago, Illinois 60601
312-565-0450 Job No. 10585.01

USER NAME	= tblank	DESIGNED	- N.REYNOLDS	REVISED	-
DRAWN	- N.REYNOLDS	DRAWN	- N.REYNOLDS	REVISED	-
PLOT SCALE	= \$\$CALE\$	CHECKED	- J.MAJEWSKI	REVISED	-
PLOT DATE	= 3/25/2025	DATE	- 07/04/2025	REVISED	-




Village of Oswego, IL
100 Parkers Mill
Oswego, Illinois 60543
630-554-3618

MAINTENANCE OF TRAFFIC
DOUGLAS RD - STAGE 4

SCALE: 1"=20' SHEET 78 OF 78 SHEETS STA. 753+00.00 R2 TO STA. 759+00.00 R2

F.A.U RTE.	SECTION	COUNTY	TOTAL SHEETS	SHEET NO.
1577	23-00052-02-PV	KENDALL	437	200
CONTRACT NO. 87846				
ILLINOIS FED. AID PROJECT				

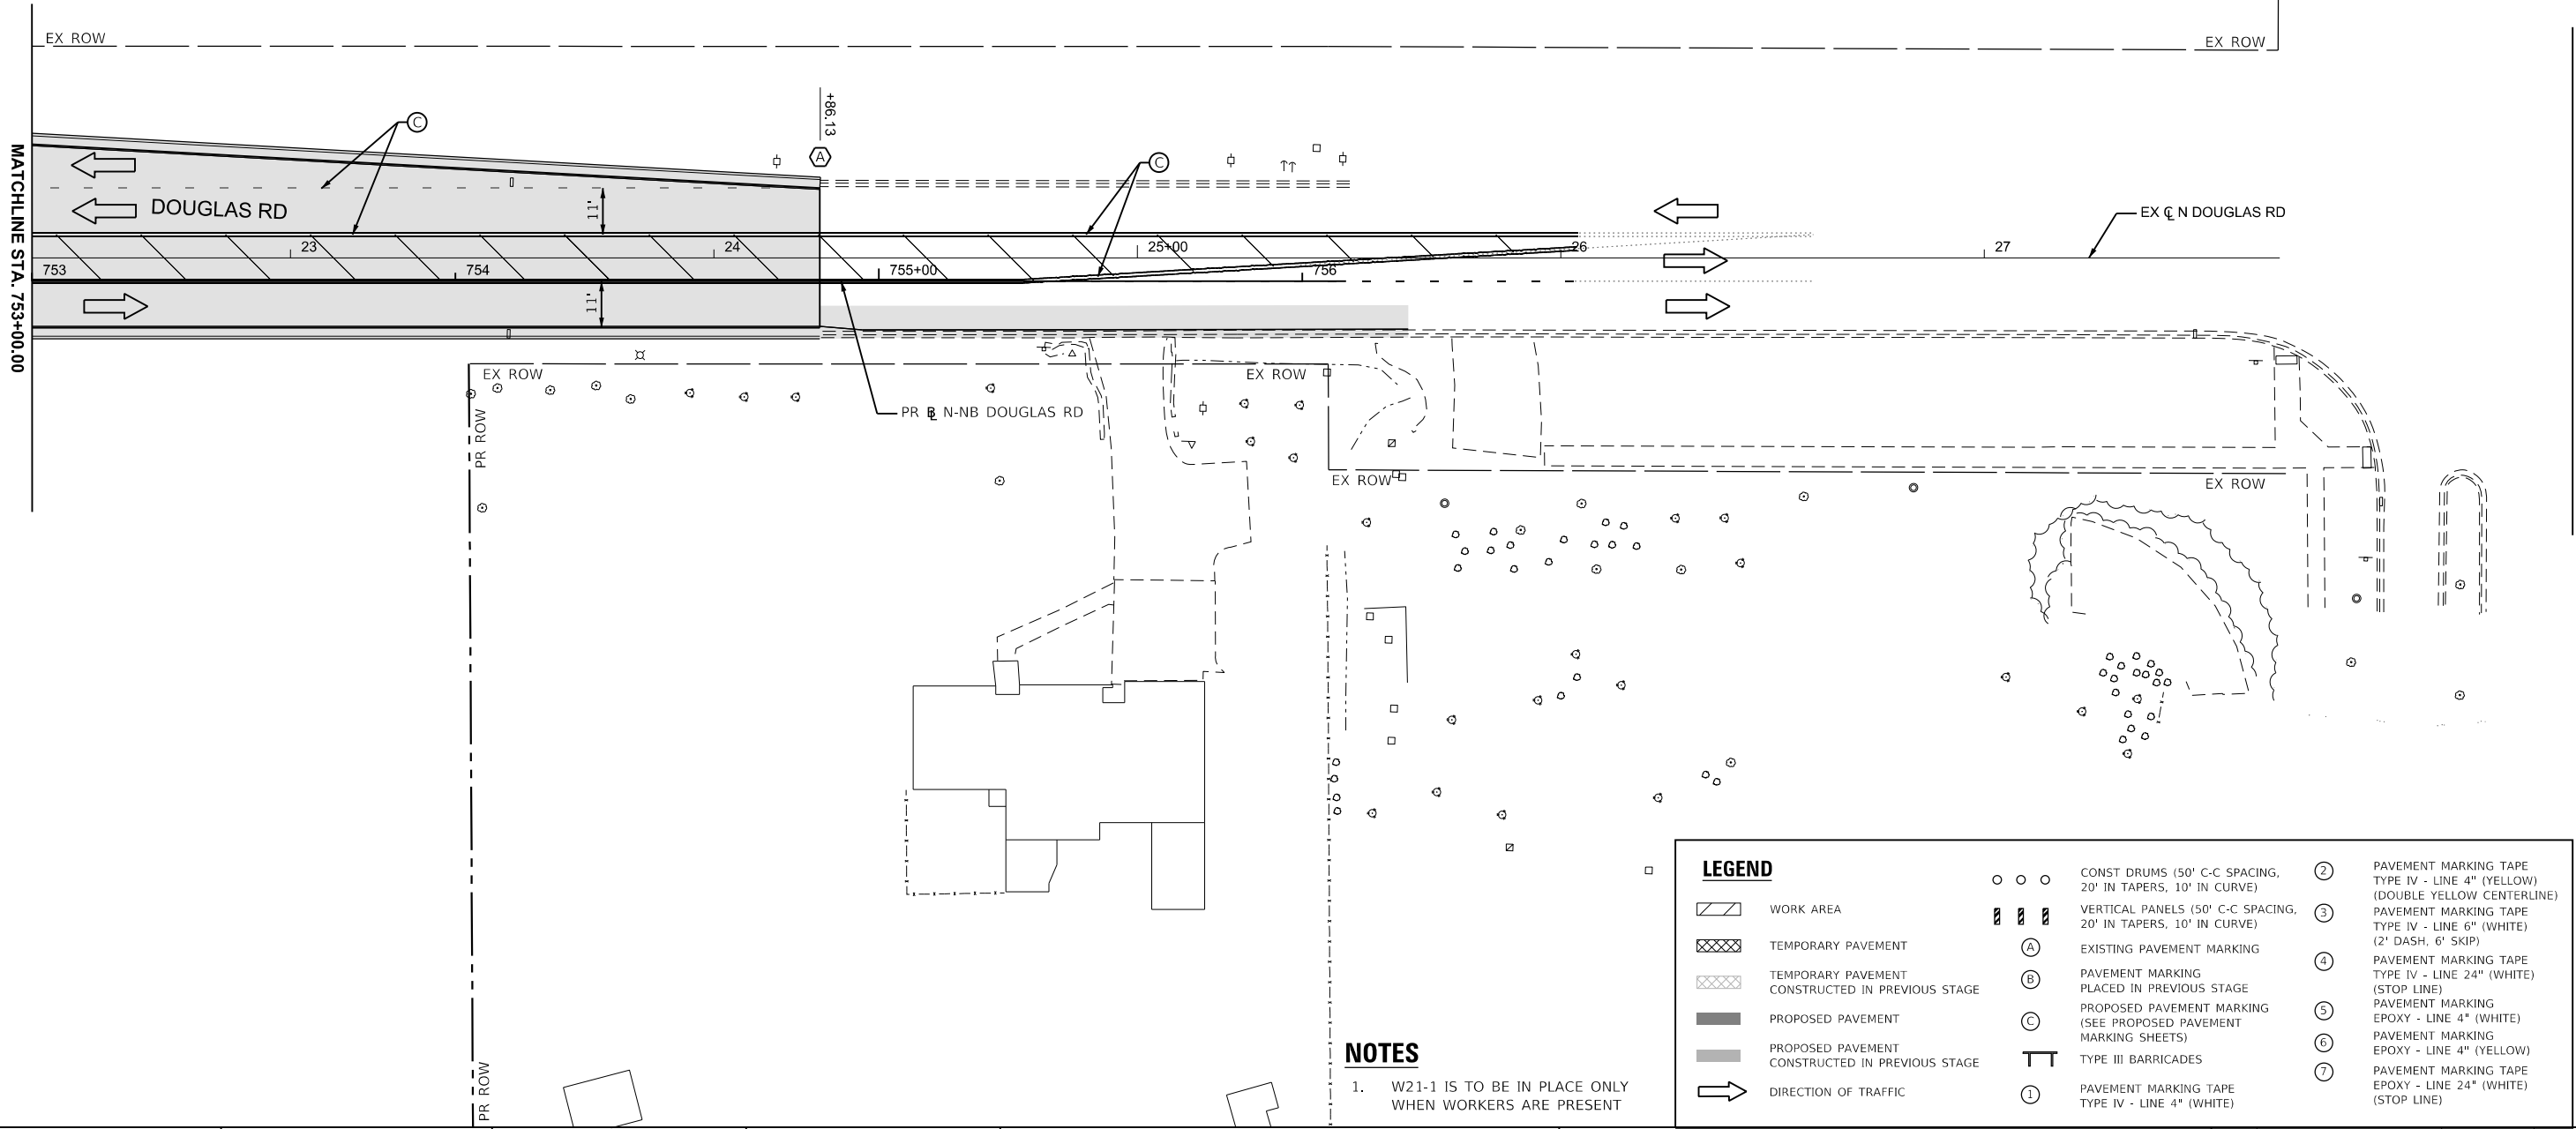

NOTES

- W21-1 IS TO BE IN PLACE ONLY WHEN WORKERS ARE PRESENT

LEGEND

	WORK AREA		CONST DRUMS (50' C-C SPACING, 20' IN TAPERS, 10' IN CURVE)		PAVEMENT MARKING TAPE TYPE IV - LINE 4" (YELLOW) (DOUBLE YELLOW CENTERLINE)
	TEMPORARY PAVEMENT		VERTICAL PANELS (50' C-C SPACING, 20' IN TAPERS, 10' IN CURVE)		PAVEMENT MARKING TAPE TYPE IV - LINE 6" (WHITE) (2' DASH, 6' SKIP)
	TEMPORARY PAVEMENT CONSTRUCTED IN PREVIOUS STAGE		EXISTING PAVEMENT MARKING		PAVEMENT MARKING TAPE TYPE IV - LINE 24" (WHITE) (STOP LINE)
	PROPOSED PAVEMENT		PAVEMENT MARKING PLACED IN PREVIOUS STAGE		PAVEMENT MARKING EPOXY - LINE 4" (WHITE)
	PROPOSED PAVEMENT CONSTRUCTED IN PREVIOUS STAGE		PROPOSED PAVEMENT MARKING (SEE PROPOSED PAVEMENT MARKING SHEETS)		PAVEMENT MARKING EPOXY - LINE 4" (YELLOW)
	DIRECTION OF TRAFFIC		TYPE III BARRICADES		PAVEMENT MARKING TAPE EPOXY - LINE 24" (WHITE) (STOP LINE)
			PAVEMENT MARKING TAPE TYPE IV - LINE 4" (WHITE)		