

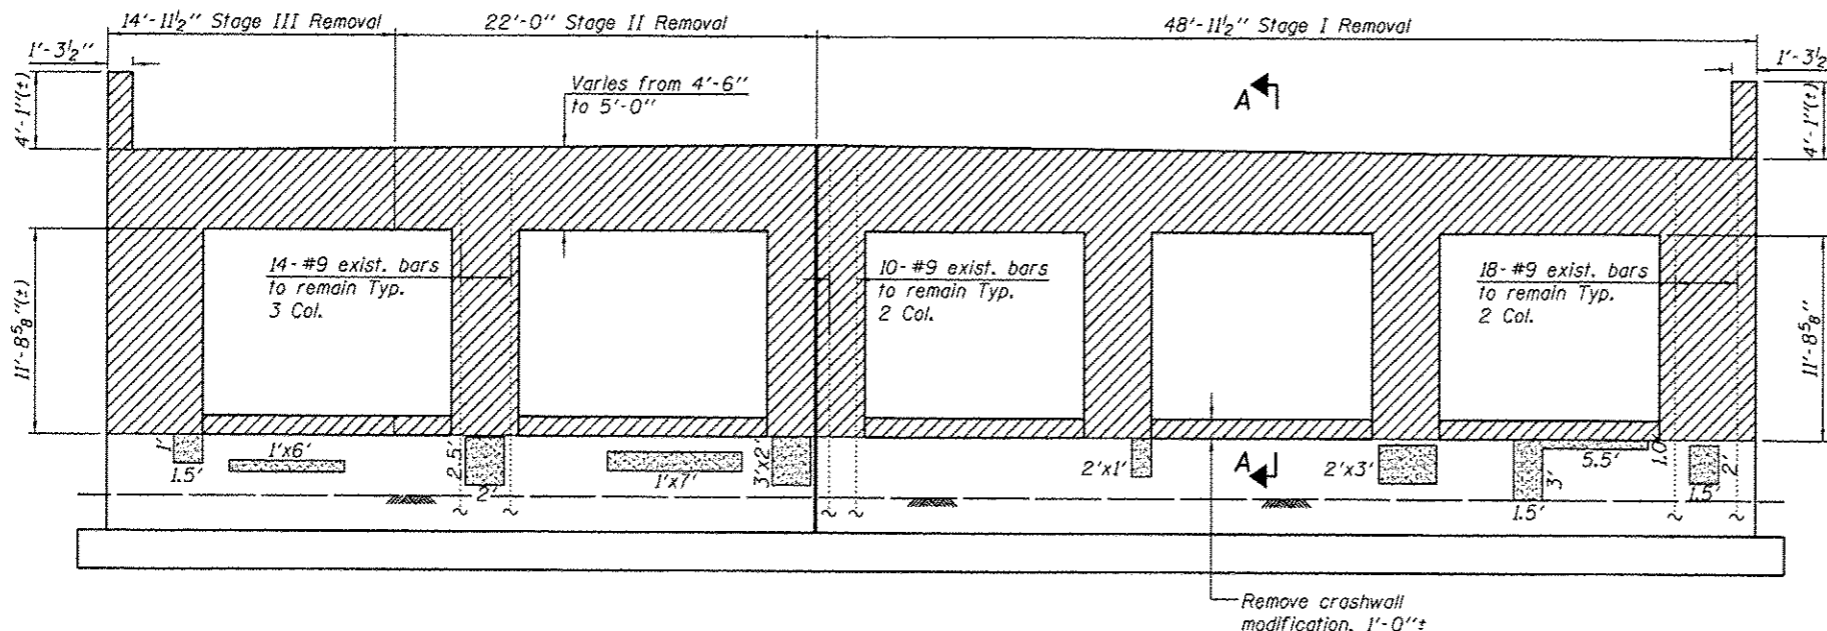



PIER 1 TOP PLAN

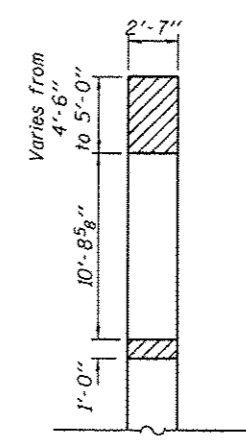

PIER 1 ELEVATION  
(Looking East)

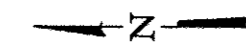

SECTION A-A

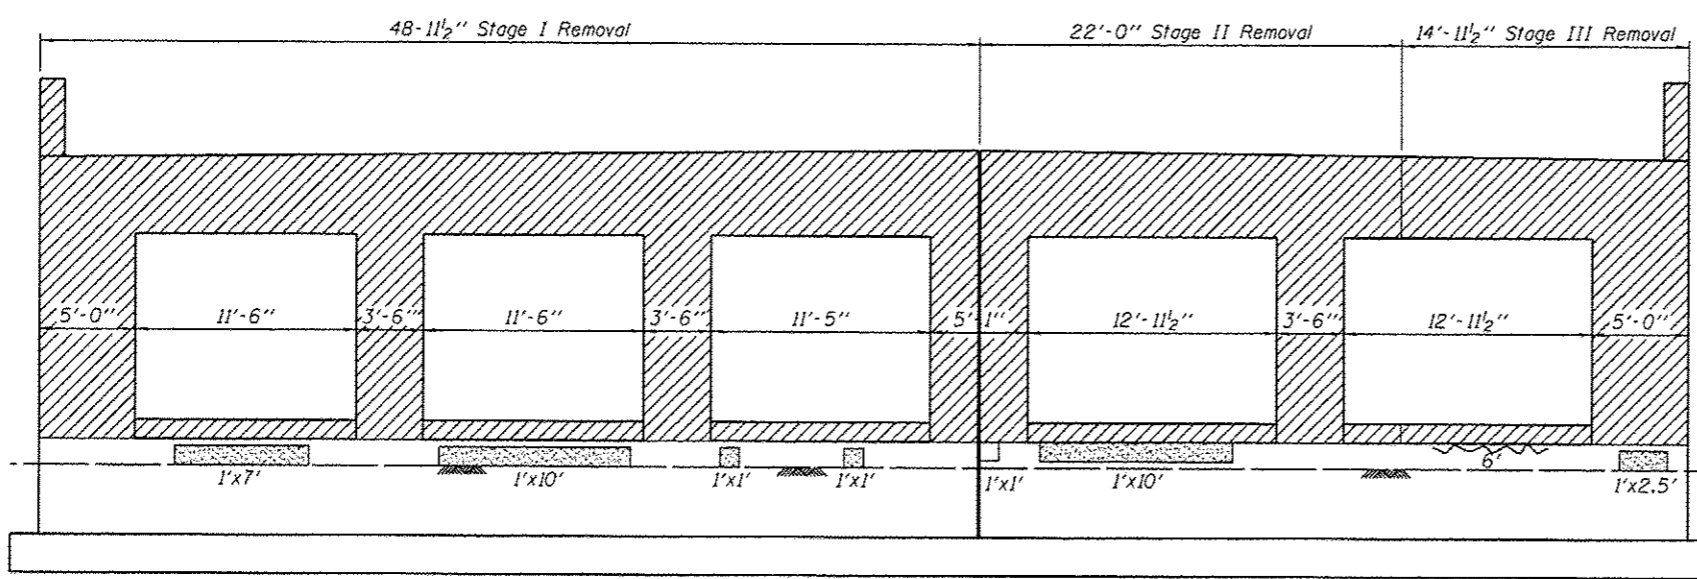

PIER 1 ELEVATION  
(Looking West)

BILL OF MATERIAL

Item	Unit	Quantity
Concrete Removal	cu. yd.	66
Epoxy Crack Injection	ft.	6
Structural Repair of Concrete (Depth equal to or Less than 5")	sq. ft.	79

LEGEND

- Concrete Removal
- Structural Repair of Concrete (Depth Equal to or Less than 5")
- Epoxy Crack Injection

NOTES

- Clean and reuse 8'-7" length of existing #9 vertical column bars at all columns. Cost included with Concrete Removal.

H:\Jobs\2011\2011022\CAD\Structural\Drawings\016\015-s38-pier1-rep.dgn 5/20/2013 10:24:54 AM