


US 45 RAMP B						
POINT	ELEVATION	NORTHING	EASTING	ROADWAY STATION	ROADWAY OFFSET	RAMP STATION
US 45 RAMP B						
241	606.50	902,996.32	929,133.86	2312+23.75	89.97	13+15.00
242	606.31	902,999.68	929,159.96	2312+50.00	88.14	12+88.69
243	606.15	903,002.89	929,184.81	2312+75.00	86.39	12+63.63
244	606.01	903,006.09	929,209.67	2313+00.00	84.64	12+38.57
245	605.88	903,009.29	929,234.53	2313+25.00	82.89	12+13.50
246	605.76	903,012.50	929,259.38	2313+50.00	81.14	11+88.44
247	605.66	903,015.70	929,284.24	2313+75.00	79.40	11+63.38
248	605.58	903,018.91	929,309.09	2314+00.00	77.65	11+38.32
249	605.51	903,022.11	929,333.95	2314+25.00	75.90	11+13.26

US 45 RAMP B						
POINT	ELEVATION	NORTHING	EASTING	ROADWAY STATION	ROADWAY OFFSET	RAMP STATION
US 45 RAMP B						
250	605.45	903,025.31	929,358.80	2314+50.00	74.15	10+88.20
251	605.38	903,029.19	929,388.85	2314+80.22	72.04	10+57.91
252	605.34	903,031.72	929,408.51	2315+00.00	70.66	10+38.08
253	605.28	903,034.92	929,433.37	2315+25.00	68.91	10+13.02
254	605.25	903,036.59	929,446.28	2315+37.98	68.00	10+00.00
255	605.21	903,038.95	929,458.06	2315+50.00	68.00	
256	605.12	903,043.87	929,482.57	2315+75.00	68.00	
257	605.03	903,048.79	929,507.08	2316+00.00	68.00	

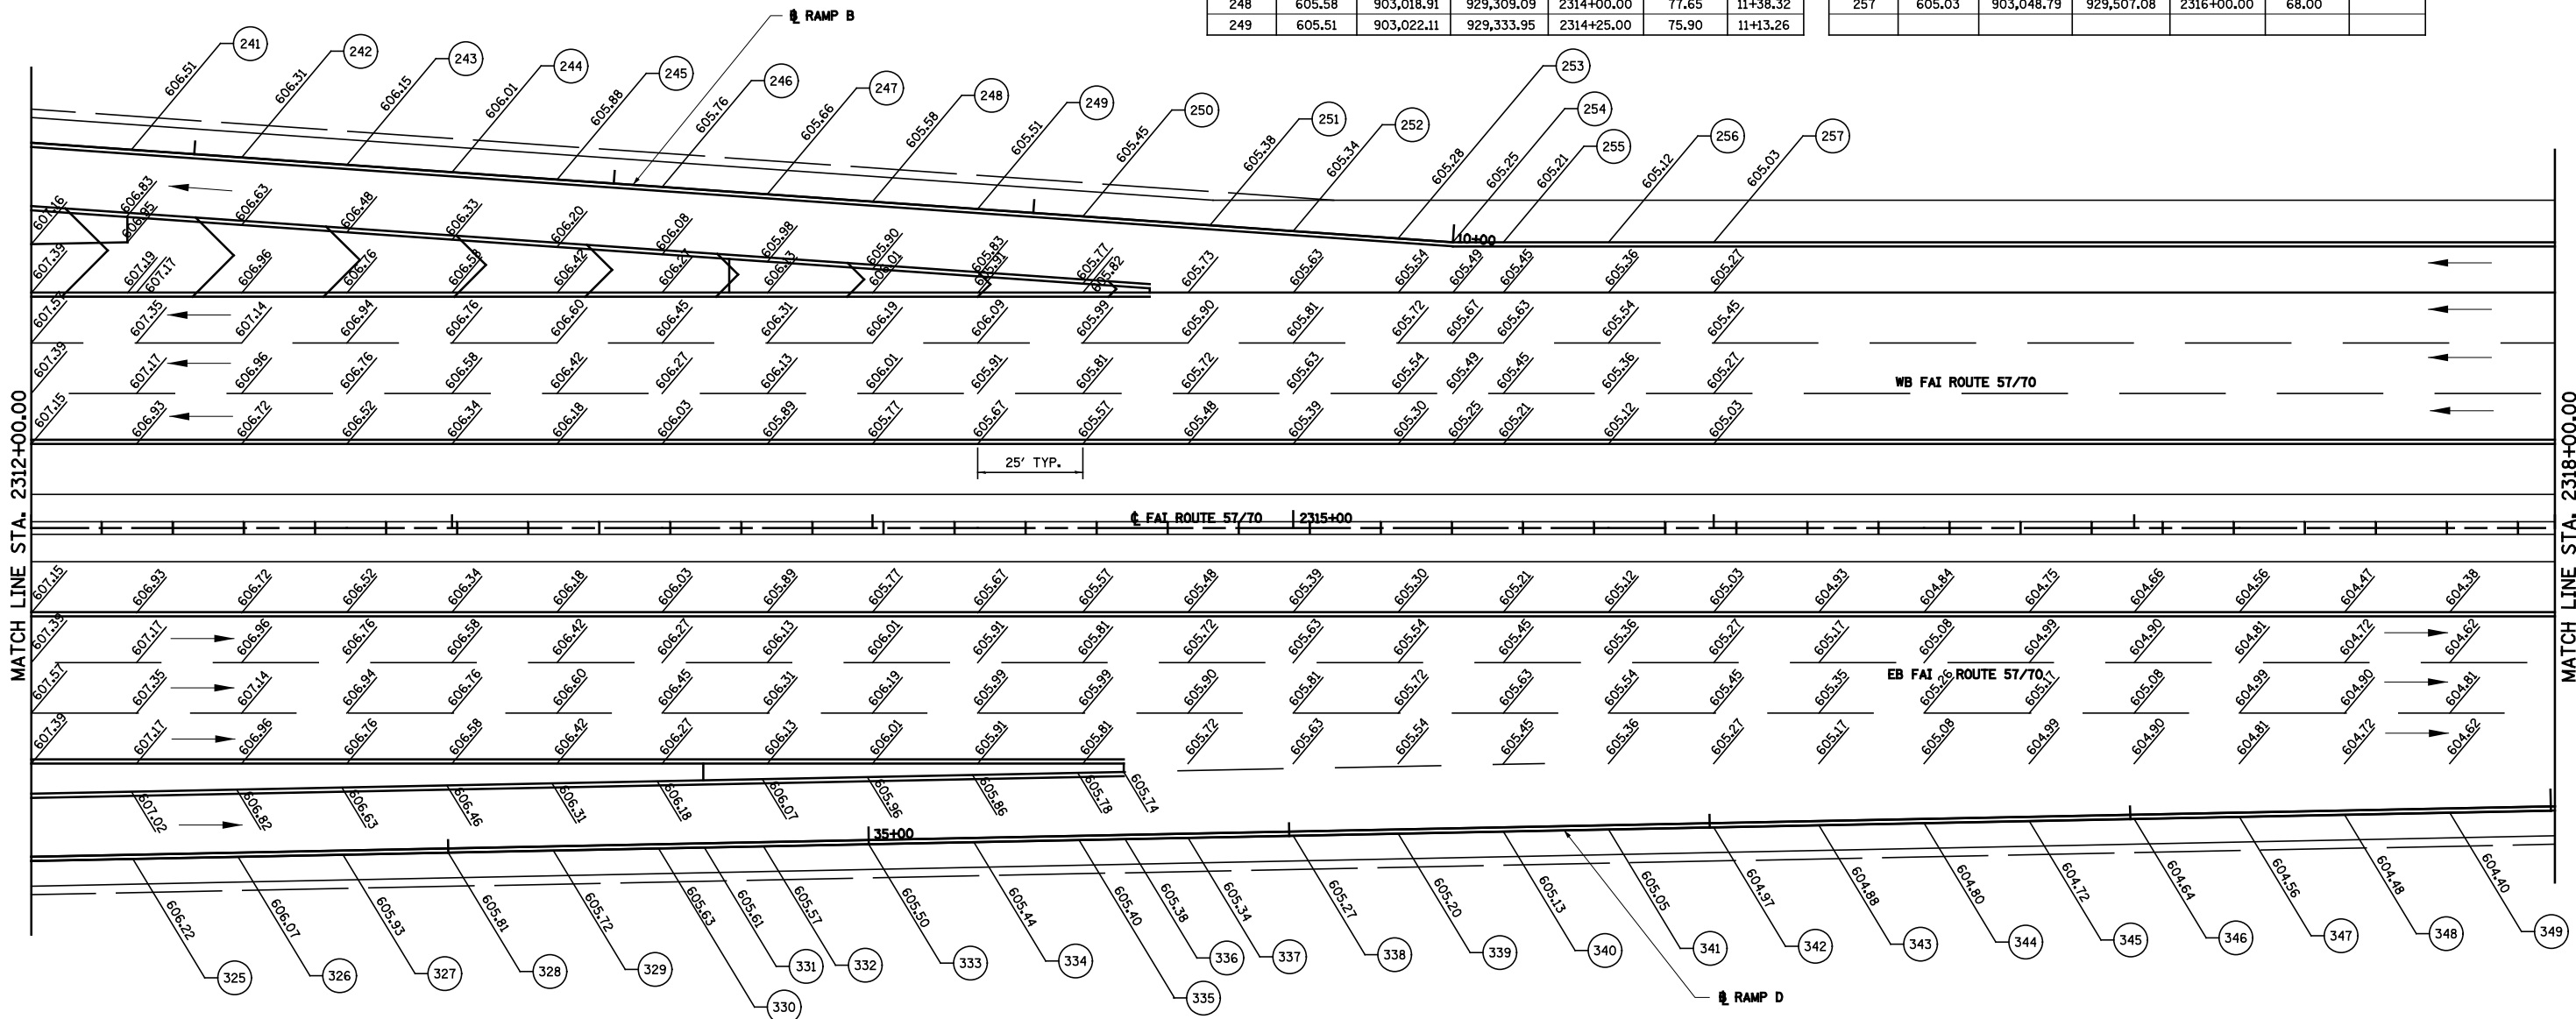

US 45 RAMP D						
POINT	ELEVATION	NORTHING	EASTING	ROADWAY STATION	ROADWAY OFFSET	RAMP STATION
US 45 RAMP D						
325	606.22	902,831.01	929,167.44	2312+24.16	78.72	33+25.00
326	606.07	902,836.41	929,191.85	2312+49.15	78.22	33+50.00
327	605.93	902,841.82	929,216.26	2312+74.15	77.72	33+75.00
328	605.81	902,847.23	929,240.67	2312+99.14	77.22	34+00.00
329	605.72	902,852.63	929,265.07	2313+24.14	76.72	34+25.00
330	605.63	902,858.04	929,289.48	2313+49.13	76.22	34+50.00
331	605.61	902,860.41	929,300.15	2313+60.06	76.00	34+60.93
332	605.57	902,863.45	929,313.89	2313+74.13	75.72	34+75.00
333	605.50	902,868.86	929,338.30	2313+99.12	75.22	35+00.00
334	605.44	902,874.26	929,362.71	2314+24.12	74.72	35+25.00
335	605.40	902,879.67	929,387.12	2314+49.11	74.22	35+50.00

US 45 RAMP D						
POINT	ELEVATION	NORTHING	EASTING	ROADWAY STATION	ROADWAY OFFSET	RAMP STATION
US 45 RAMP D						
336	605.39	902,882.04	929,397.81	2314+60.06	74.00	35+60.95
337	605.34	902,885.27	929,412.40	2314+75.00	73.70	35+75.89
338	605.27	902,890.68	929,436.81	2315+00.00	73.20	36+00.90
339	605.20	902,896.09	929,461.22	2315+25.00	72.70	36+25.90
340	605.13	902,901.49	929,485.64	2315+50.00	72.20	36+50.91
341	605.05	902,906.90	929,510.05	2315+75.00	71.70	36+75.91
342	604.97	902,912.31	929,534.46	2316+00.00	71.20	37+00.92
343	604.89	902,917.72	929,558.88	2316+25.00	70.70	37+25.92
344	604.80	902,923.13	929,583.29	2316+50.00	70.20	37+50.93
345	604.72	902,928.53	929,607.70	2316+75.00	69.70	37+75.93
346	604.64	902,933.94	929,632.12	2317+00.00	69.20	38+00.94

US 45 RAMP D						
POINT	ELEVATION	NORTHING	EASTING	ROADWAY STATION	ROADWAY OFFSET	RAMP STATION
US 45 RAMP D						
347	604.56	902,939.35	929,656.53	2317+25.00	68.70	38+25.94
348	604.48	902,944.76	929,680.94	2317+50.00	68.20	38+50.95
349	604.40	902,950.17	929,705.36	2317+75.00	67.70	38+75.95

