



PIER 1
(Looking North)

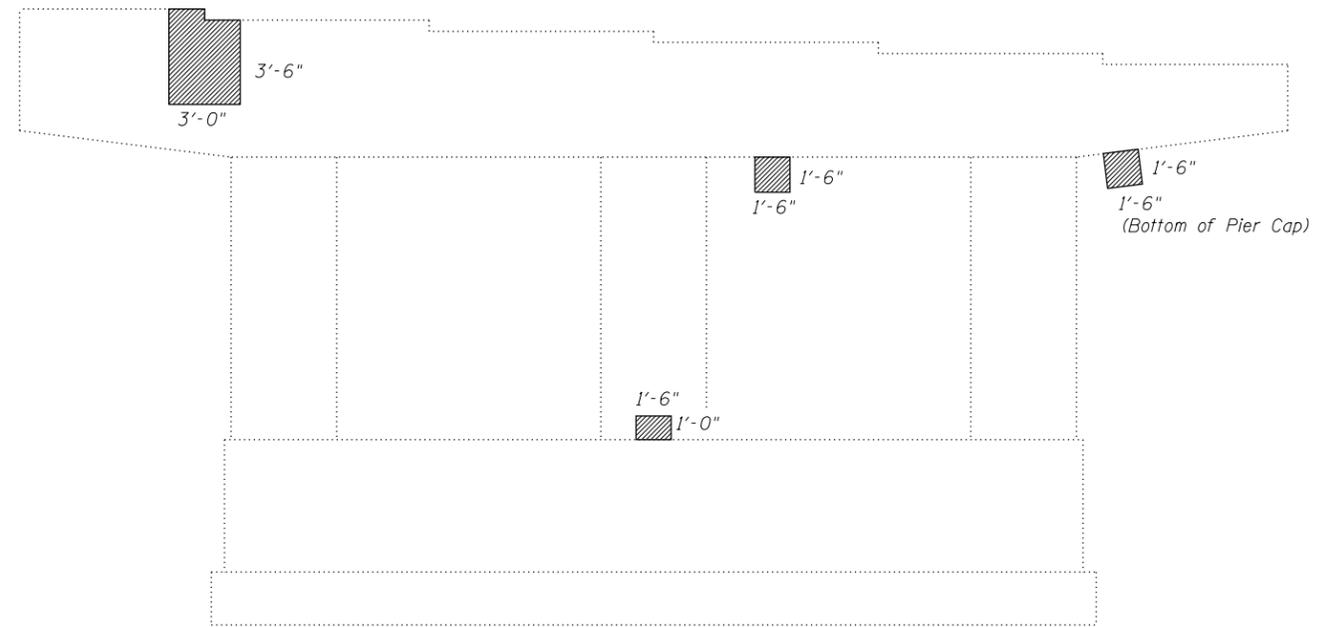

PIER 1
(Looking South)

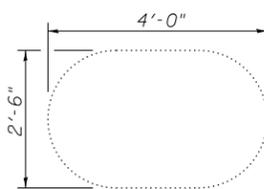

SECTION A-A
Typical Section
Through Column

- Indicates Concrete Removal (Special)
- Indicates Structural Repair of Concrete

Notes:
 Rubbed finish for Structural repair of Concrete areas shall be completed according to article 503.15 of the Standard Specifications.
 The quantities shown are for estimating purposes only. The area to be repaired will be determined by the Engineer at the time of construction. Actual repair locations shall be shown on As-built plans.

BILL OF MATERIAL

Item	Unit	Total
Rubbed Finish	Sq. Ft.	53
Concrete Removal (Special)	Sq. Yd.	3.0
Structural Repair of Concrete (Depth equal to or less than 5")	Sq. Ft.	53