



PART OF THE NE 1/4 OF SECTION 30 & NW 1/4 OF SECTION 29, T. 1 S., R. 7 W., OF THE 3RD P.M., ST. CLAIR COUNTY, ILLINOIS

SEE LEGENDS, TOPOGRAPHIC STATEMENT, SURVEYORS NOTE(S) AND BASIS OF COORDINATES & BEARINGS STATEMENT ON SHEET 2

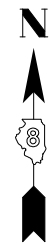

SPACE RESERVED FOR RECORDING OFFICER

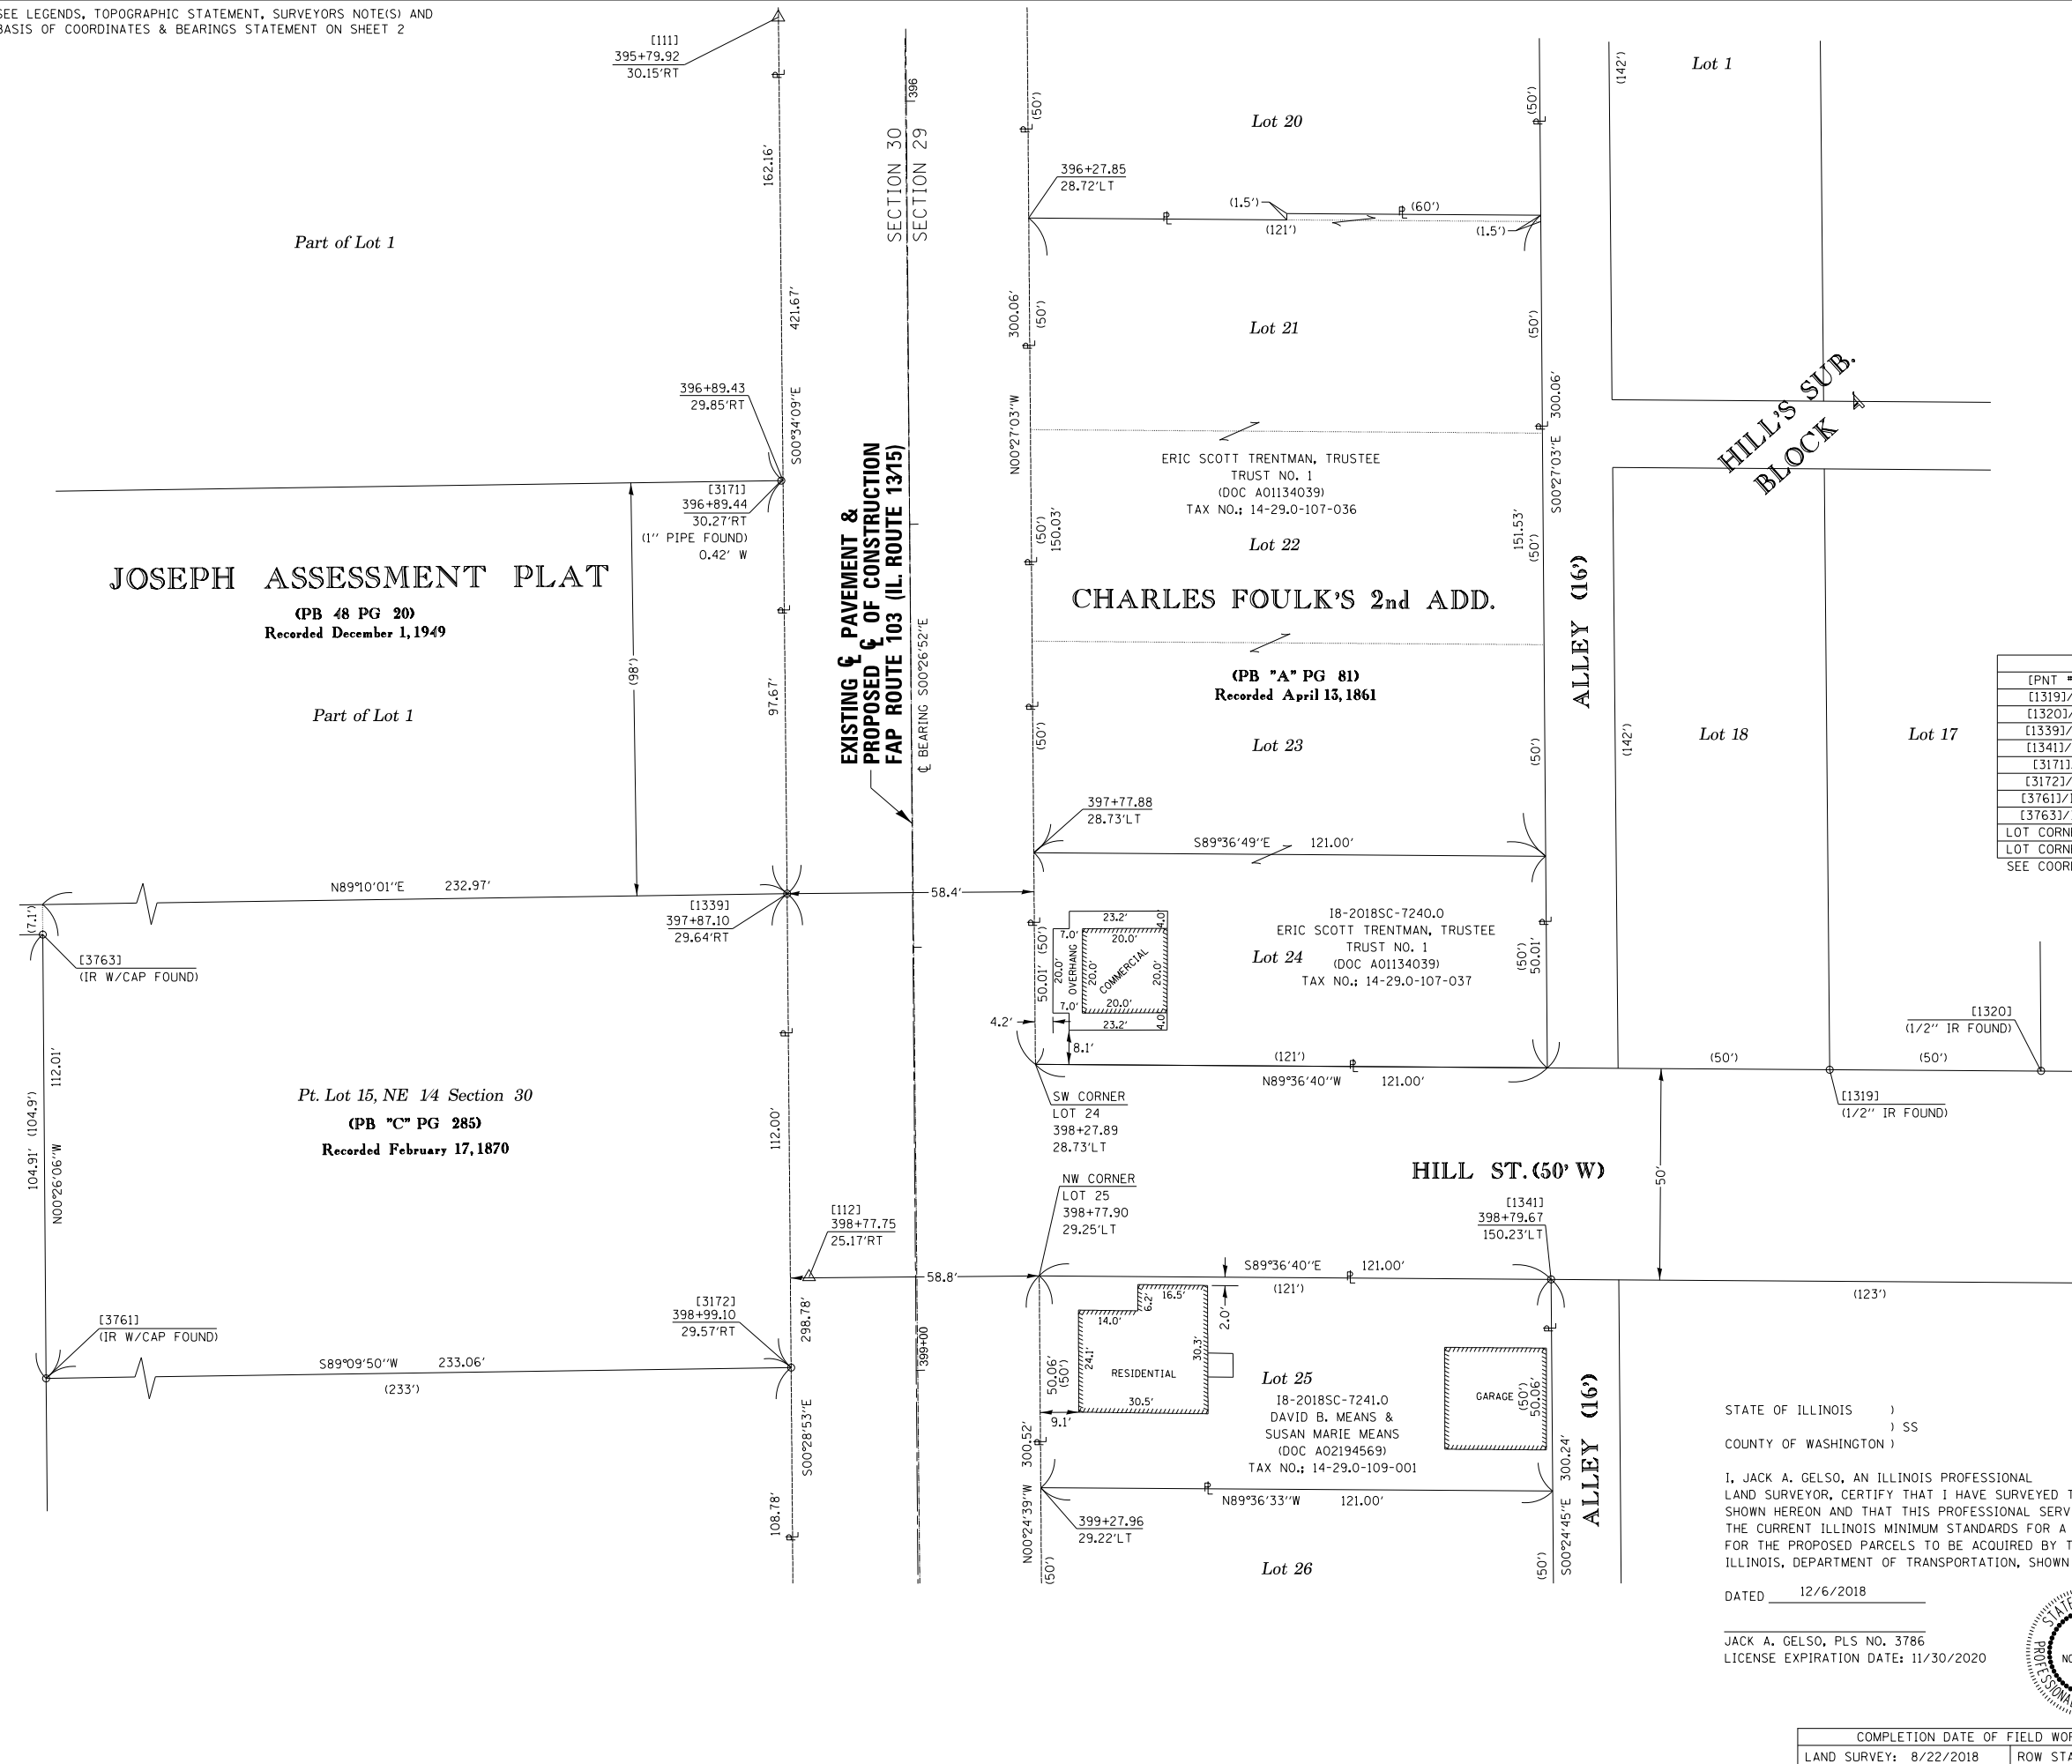


COORDINATE TABLE				
[PNT #]/DESCRIPTION	STATION	OFFSET	NORTH	EAST
[1319]/(1/2") IR FOUND			639,187.2005	370,780.5058
[1320]/(1/2") IR FOUND			639,186.9400	370,830.5040
[1339]/IR W/CAP FOUND	397+87.10	29.64'RT	639,228.8030	370,534.1000
[1341]/IR W/CAP FOUND	398+79.67	150.23'LT	639,137.6460	370,714.6917
[3171]/1" PIPE FOUND	396+89.44	30.27'RT	639,326.4640	370,532.7050
[3172]/IR W/CAP FOUND	398+99.10	29.57'RT	639,116.8070	370,535.0409
[3761]/IR W/CAP FOUND			639,113.4055	370,302.0073
[3763]/IR W/CAP FOUND			639,218.3160	370,301.2090
LOT CORNER & EXISTING ROW	398+27.89	28.73'LT	639,188.4744	370,592.7852
LOT CORNER & EXISTING ROW	398+77.90	29.25'LT	639,138.4671	370,593.6946

SEE COORDINATE TABLE ON SHEET 2 FOR I.D.O.T. PROVIDED CONTROL AND ALIGNMENTS.

API Survey LLC
 11145 N. Mockingbird Road
 SUITE A
 P.O. Box 333
 Nashville, Illinois 62263
 Ph. 618-478-9000
 Email: gary@apisurvey.com
 IDPR Design Firm License No. 184-006526

ILLINOIS DEPARTMENT OF TRANSPORTATION
 PLAT OF HIGHWAYS
 FAP ROUTE 103 (IL 13/15)
 SECTION (27, 25, 38, 561) RS
 ST. CLAIR COUNTY
 JOB NO. R-98-009-17

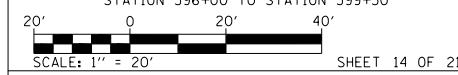

ILLINOIS DEPARTMENT OF TRANSPORTATION
 OFFICE OF HIGHWAYS PROJECT IMPLEMENTATION/REGION 5/DISTRICT 8
 1102 EASTPORT PLAZA DRIVE
 COLLINGSVILLE, ILLINOIS 62234-6198

F.A.P. RTE.	SECTION	COUNTY	TOTAL SHEETS	SHEET NO.
103	(27, 25, 38, 561) RS	ST. CLAIR	87	38

CONTRACT NO. 76J16

STATE OF ILLINOIS)
) SS
 COUNTY OF WASHINGTON)

I, JACK A. GELSO, AN ILLINOIS PROFESSIONAL LAND SURVEYOR, CERTIFY THAT I HAVE SURVEYED THE PLAT OF HIGHWAY SHOWN HEREON AND THAT THIS PROFESSIONAL SERVICE CONFORMS TO THE CURRENT ILLINOIS MINIMUM STANDARDS FOR A BOUNDARY SURVEY FOR THE PROPOSED PARCELS TO BE ACQUIRED BY THE STATE OF ILLINOIS, DEPARTMENT OF TRANSPORTATION, SHOWN HEREON.

DATED 12/6/2018

JACK A. GELSO, PLS NO. 3786
 LICENSE EXPIRATION DATE: 11/30/2020



COMPLETION DATE OF FIELD WORK PERFORMED	
LAND SURVEY: 8/22/2018	ROW STAKING: