


F.A.P. RTE.	SECTION	COUNTY	TOTAL SHEETS	SHEET NO.
335	119R-2	LAKE	439	379
STA. 432+83.12		TO STA. 470+56.84		
FED. ROAD DIST. NO.	ILLINOIS	FED. AID PROJECT		
120	130	140	150	60B01


NOTE: PRE STAGE EARTHWORK ADDITIONS/SUBTRACTIONS ARE NOT INCLUDED IN THE EARTHWORK QUANTITIES FOR EACH CROSS SECTION (SEE EARTHWORK SCHEDULE FOR BREAKDOWN OF QUANTITIES BY STAGE).

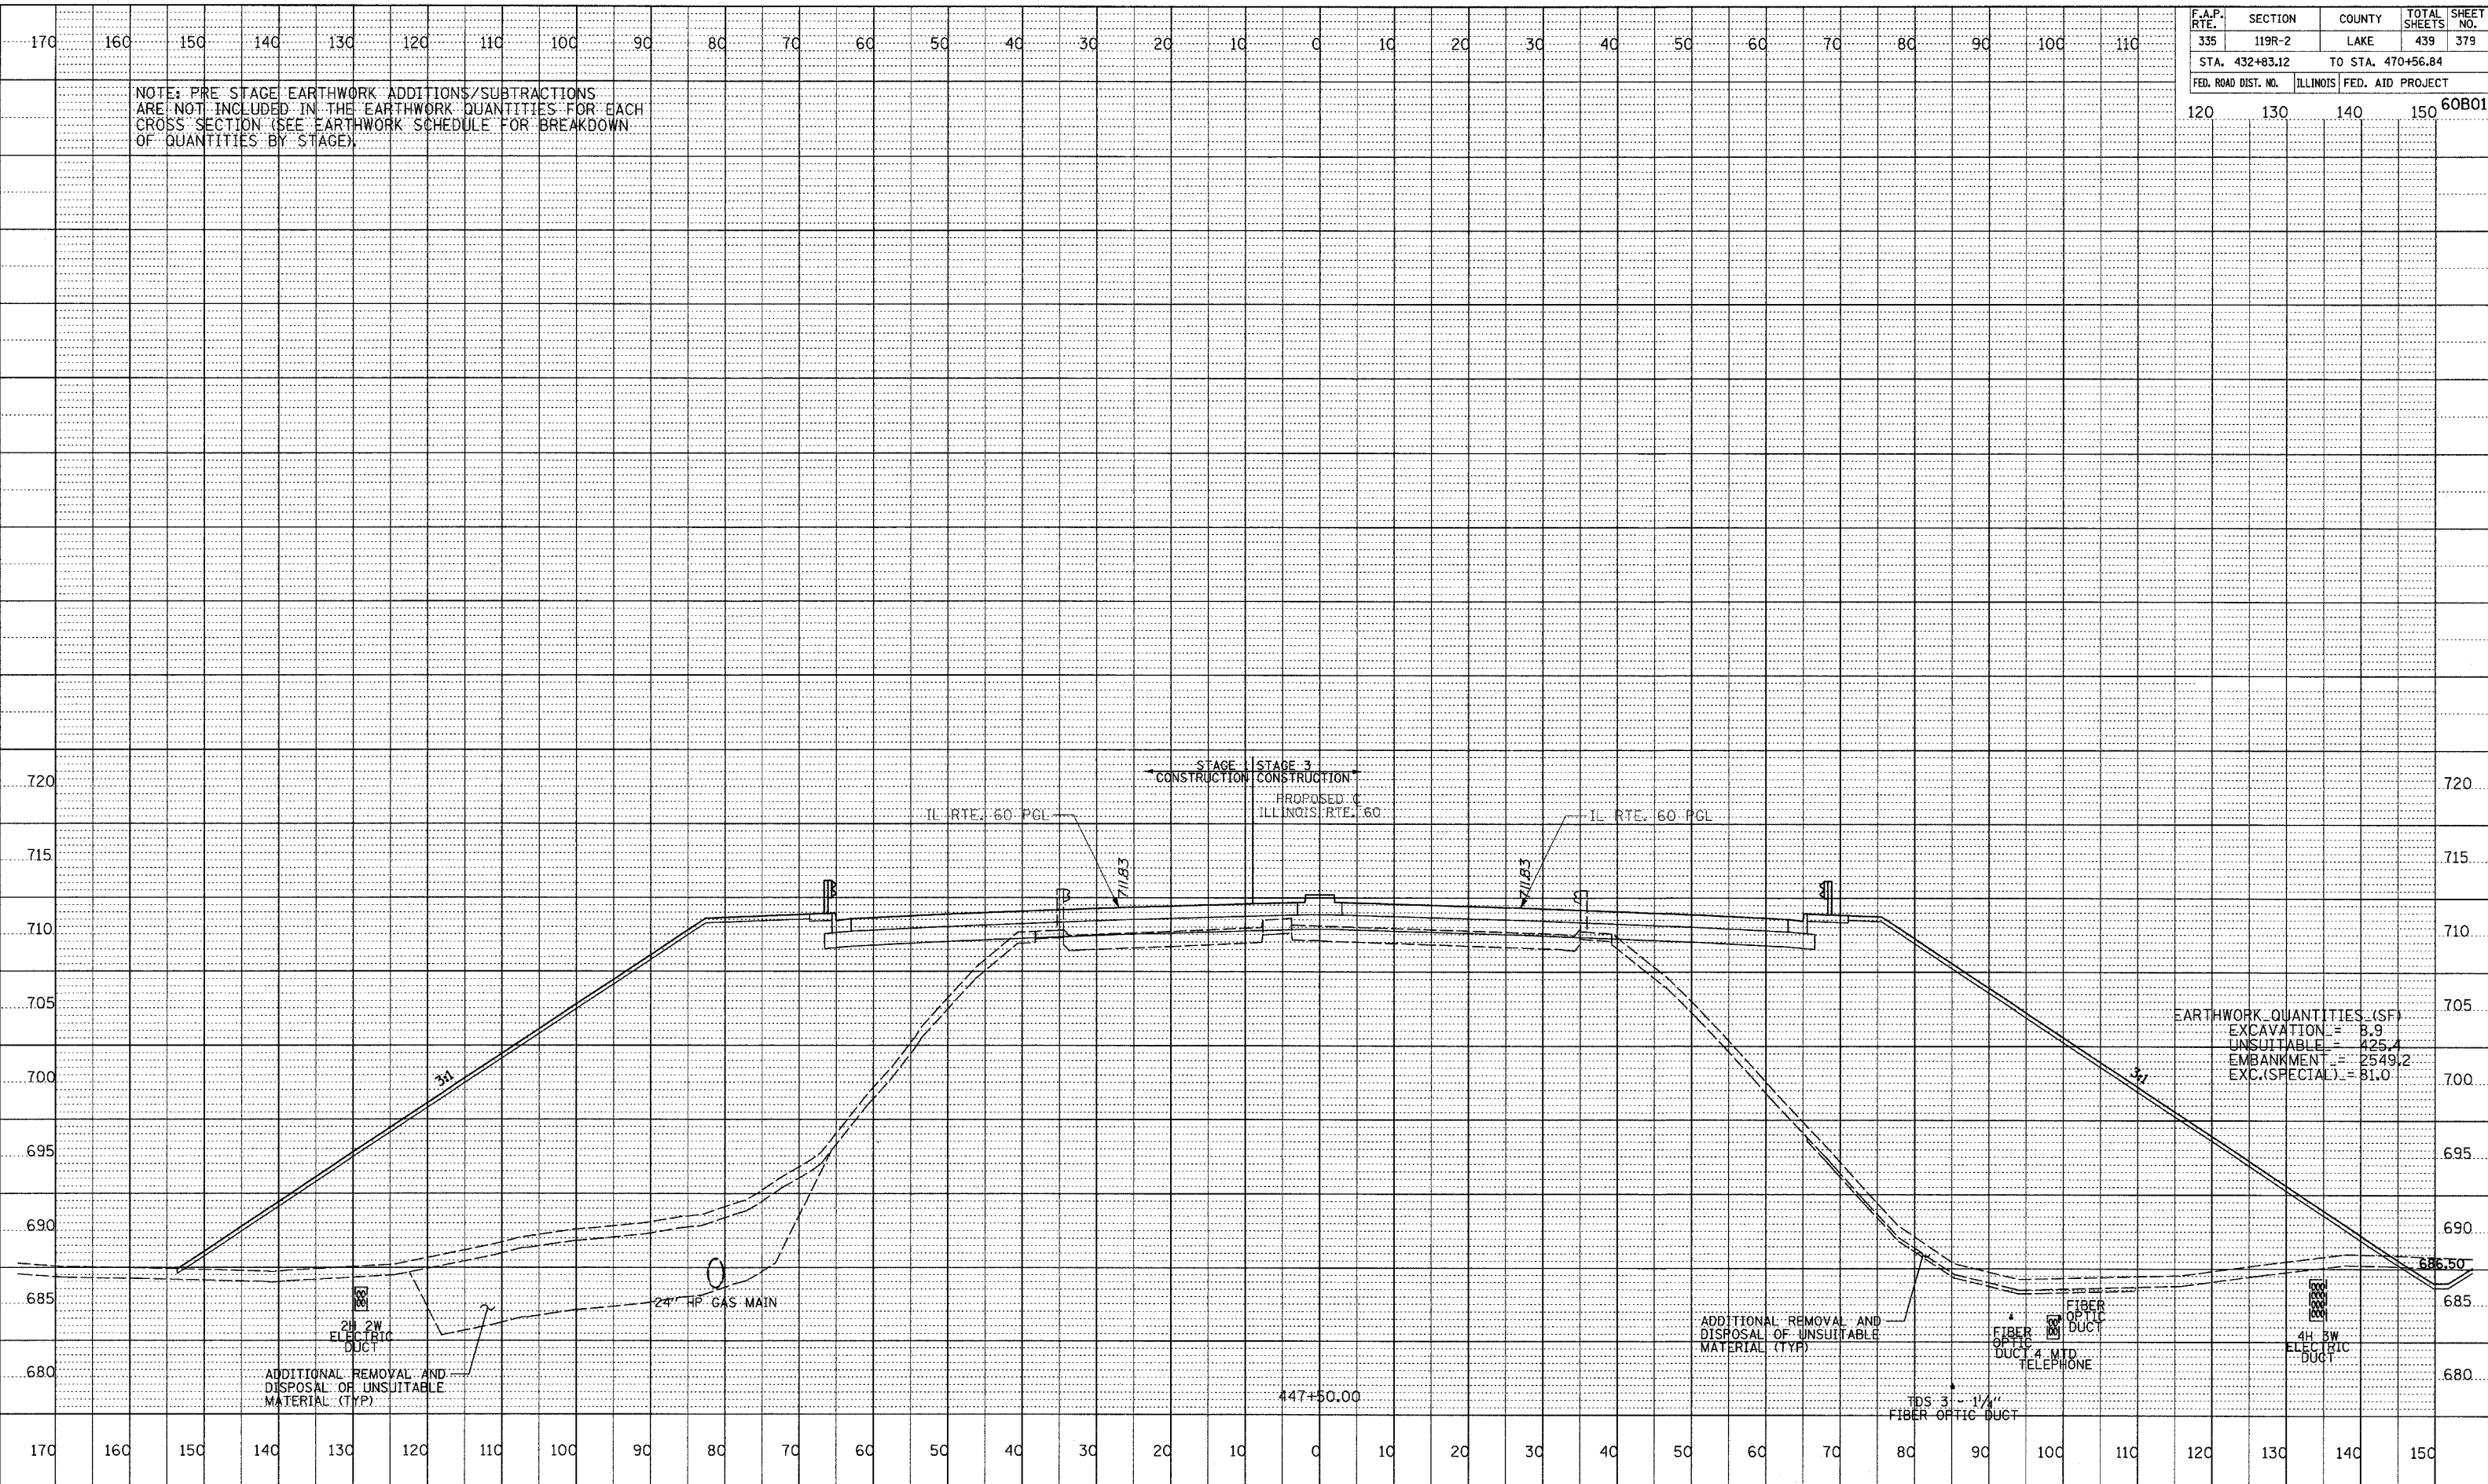

EARTHWORK QUANTITIES (SF)  
 EXCAVATION = 8.9  
 UNSUITABLE = 125.4  
 EMBANKMENT = 2549.2  
 EXC.(SPECIAL) = 81.0

ADDITIONAL REMOVAL AND DISPOSAL OF UNSUITABLE MATERIAL (TYP)

ADDITIONAL REMOVAL AND DISPOSAL OF UNSUITABLE MATERIAL (TYP)

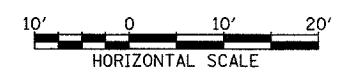

NOTE BOOK GRADES CHECKED  
 E.M. NOTED  
 STRUCTURE NOTATIONS CTRD  
 NO.

6/17/2007 4:10:05 PM