




F.A.P. RTE. 335	SECTION 119R-2	COUNTY LAKE	TOTAL SHEETS 439	SHEET NO. 386
STA. 432+83.12		TO STA. 470+56.84		
FED. ROAD DIST. NO. ILLINOIS		FED. AID PROJECT		
120	130	140	150	60B01

NOTE: PRE STAGE EARTHWORK ADDITIONS/SUBTRACTIONS ARE NOT INCLUDED IN THE EARTHWORK QUANTITIES FOR EACH CROSS SECTION (SEE EARTHWORK SCHEDULE FOR BREAKDOWN OF QUANTITIES BY STAGE).

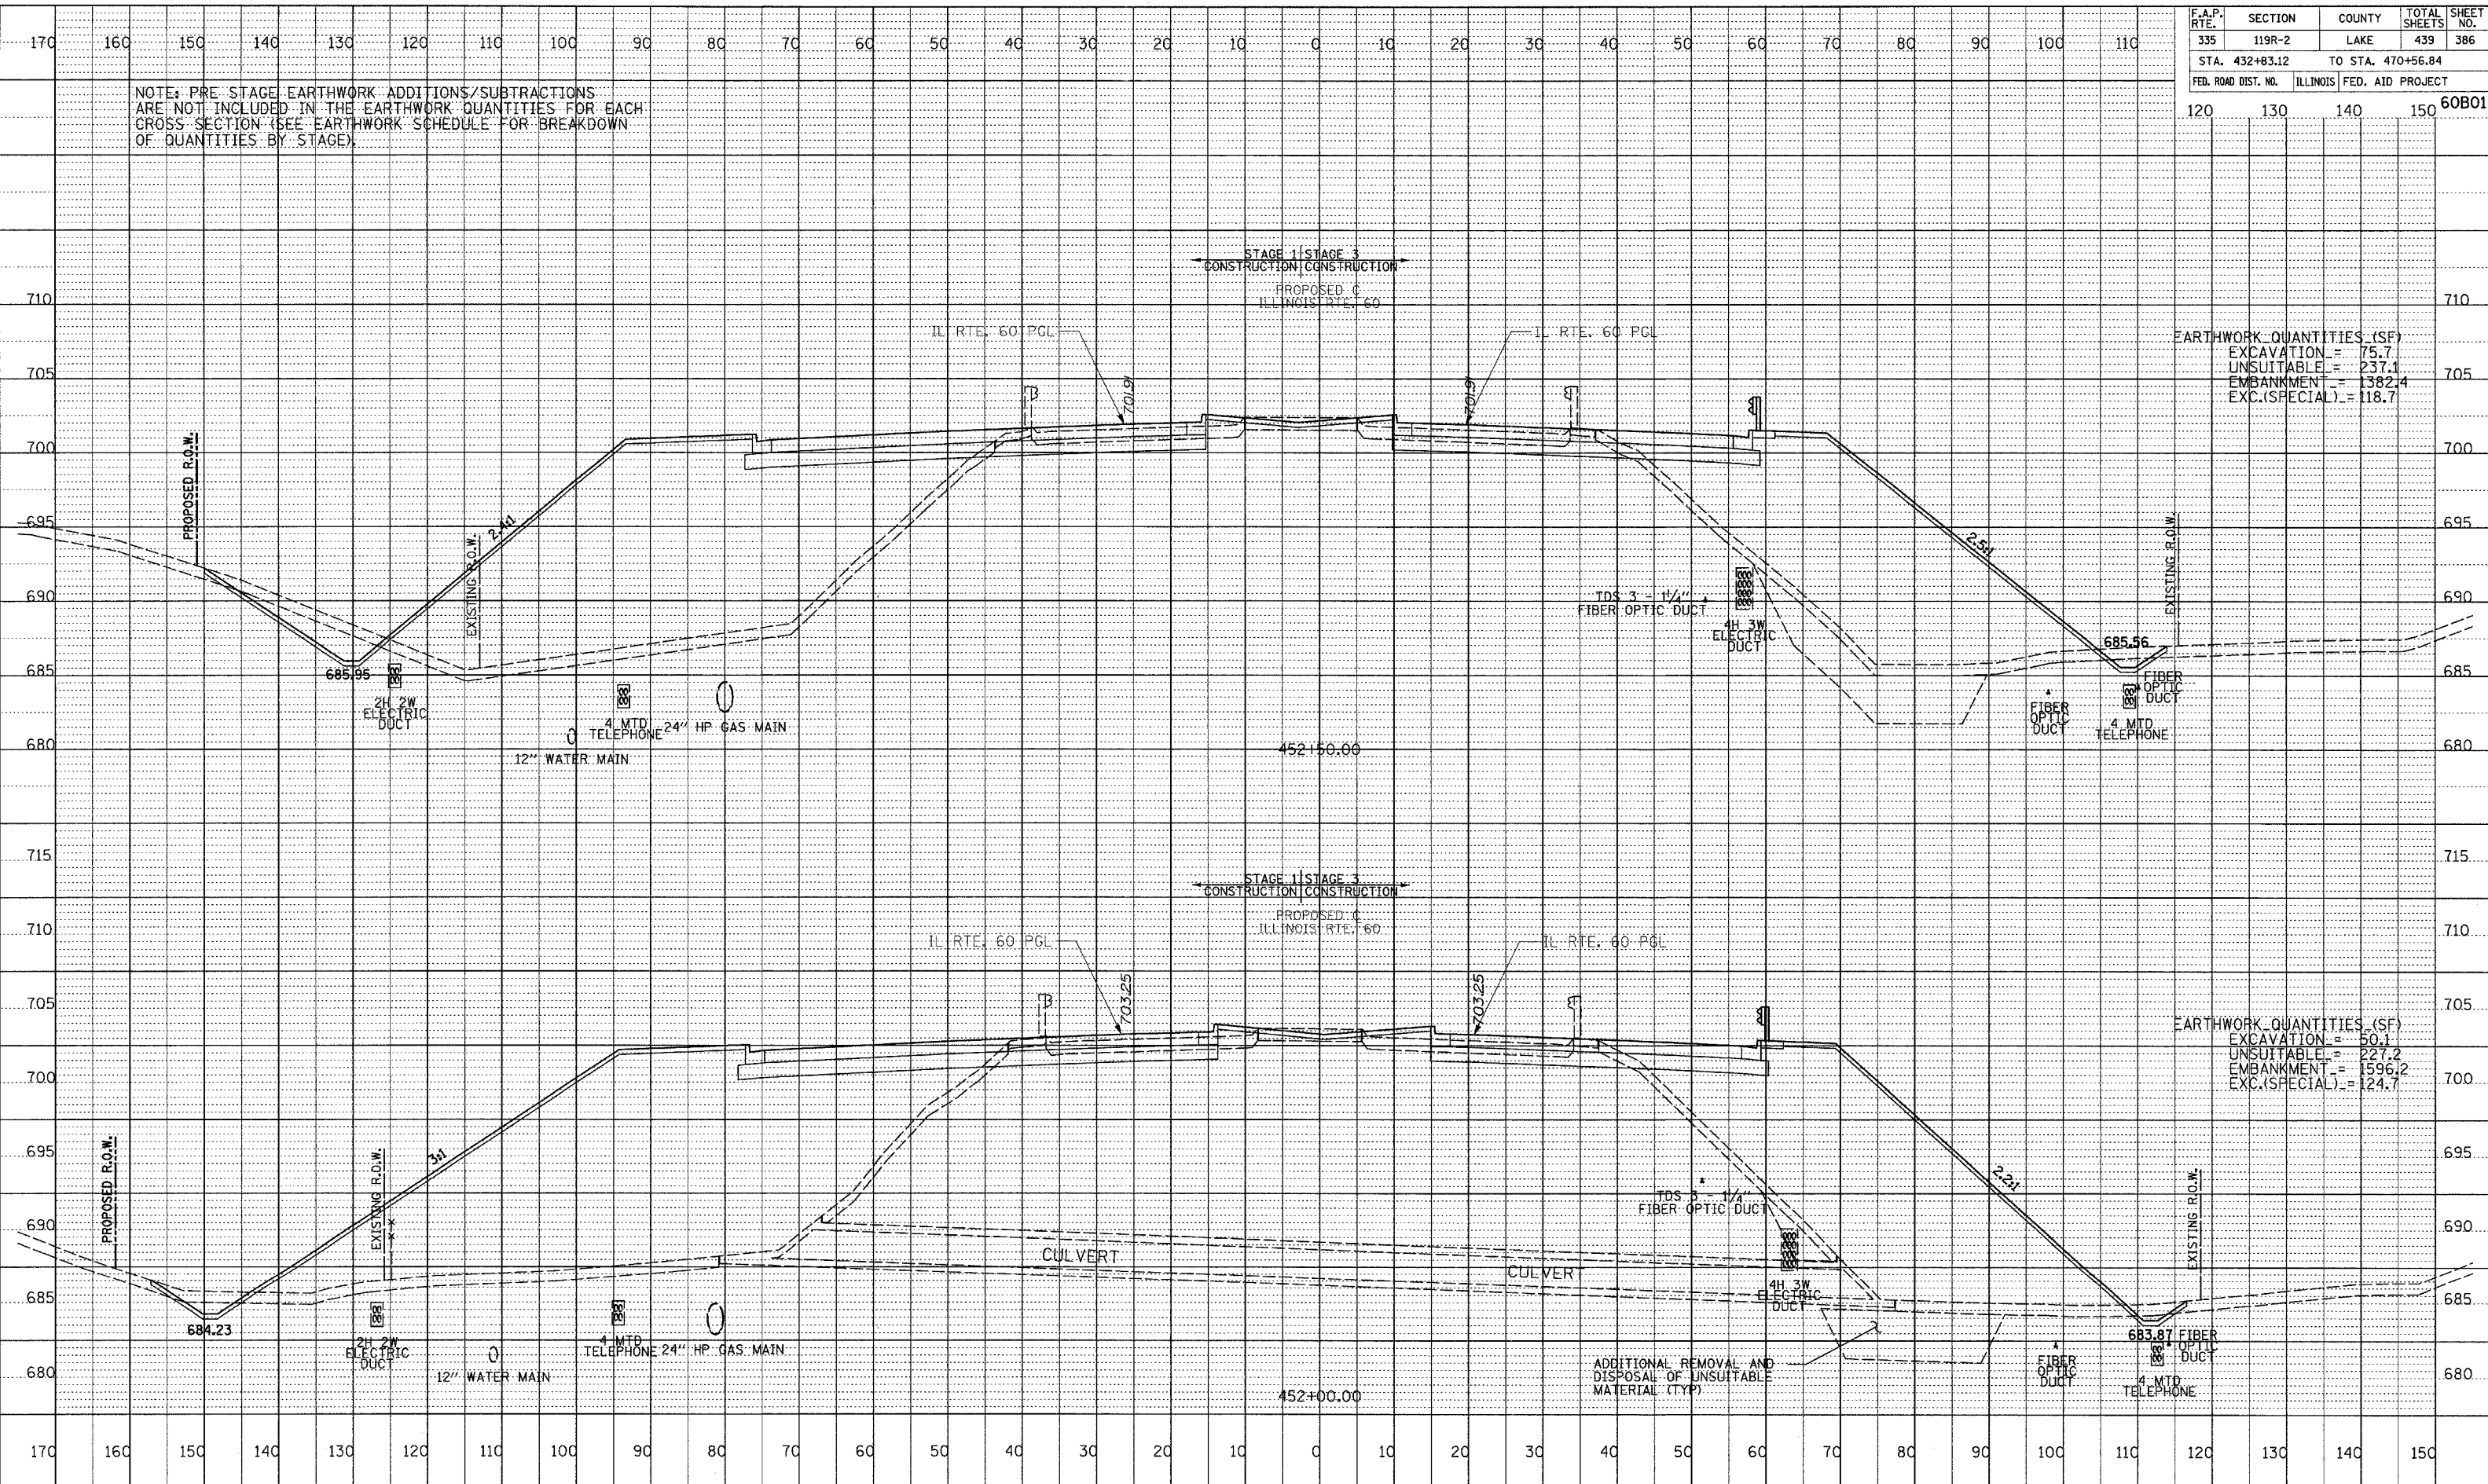

EARTHWORK QUANTITIES (SF)
 EXCAVATION = 75.7
 UNSUITABLE = 237.1
 EMBANKMENT = 1382.4
 EXC.(SPECIAL) = 118.7

EARTHWORK QUANTITIES (SF)
 EXCAVATION = 50.1
 UNSUITABLE = 227.2
 EMBANKMENT = 1596.2
 EXC.(SPECIAL) = 124.7

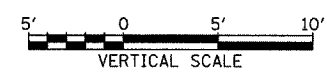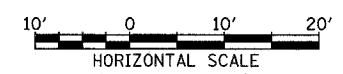

NOTE BOOK GRADES CHECKED
 E.M. NO. 100
 STRUCTURE NOTATION: 01/10

6/13/2007 1:35:56 PM