


NO. AREAS CHECKED

NO. AREAS CHECKED

USER NAME: 84621 AM

F.A.P. RTE.	SECTION	COUNTY	TOTAL SHEETS	SH. N.
301	(2HB-2, 2HB-1D)	WINNEBAGO	107	1
STA. 843+00.0000		TO STA. 845+00.0000		
FED. ROAD DIST. NO.		ILLINOIS	FED. AID PROJECT	

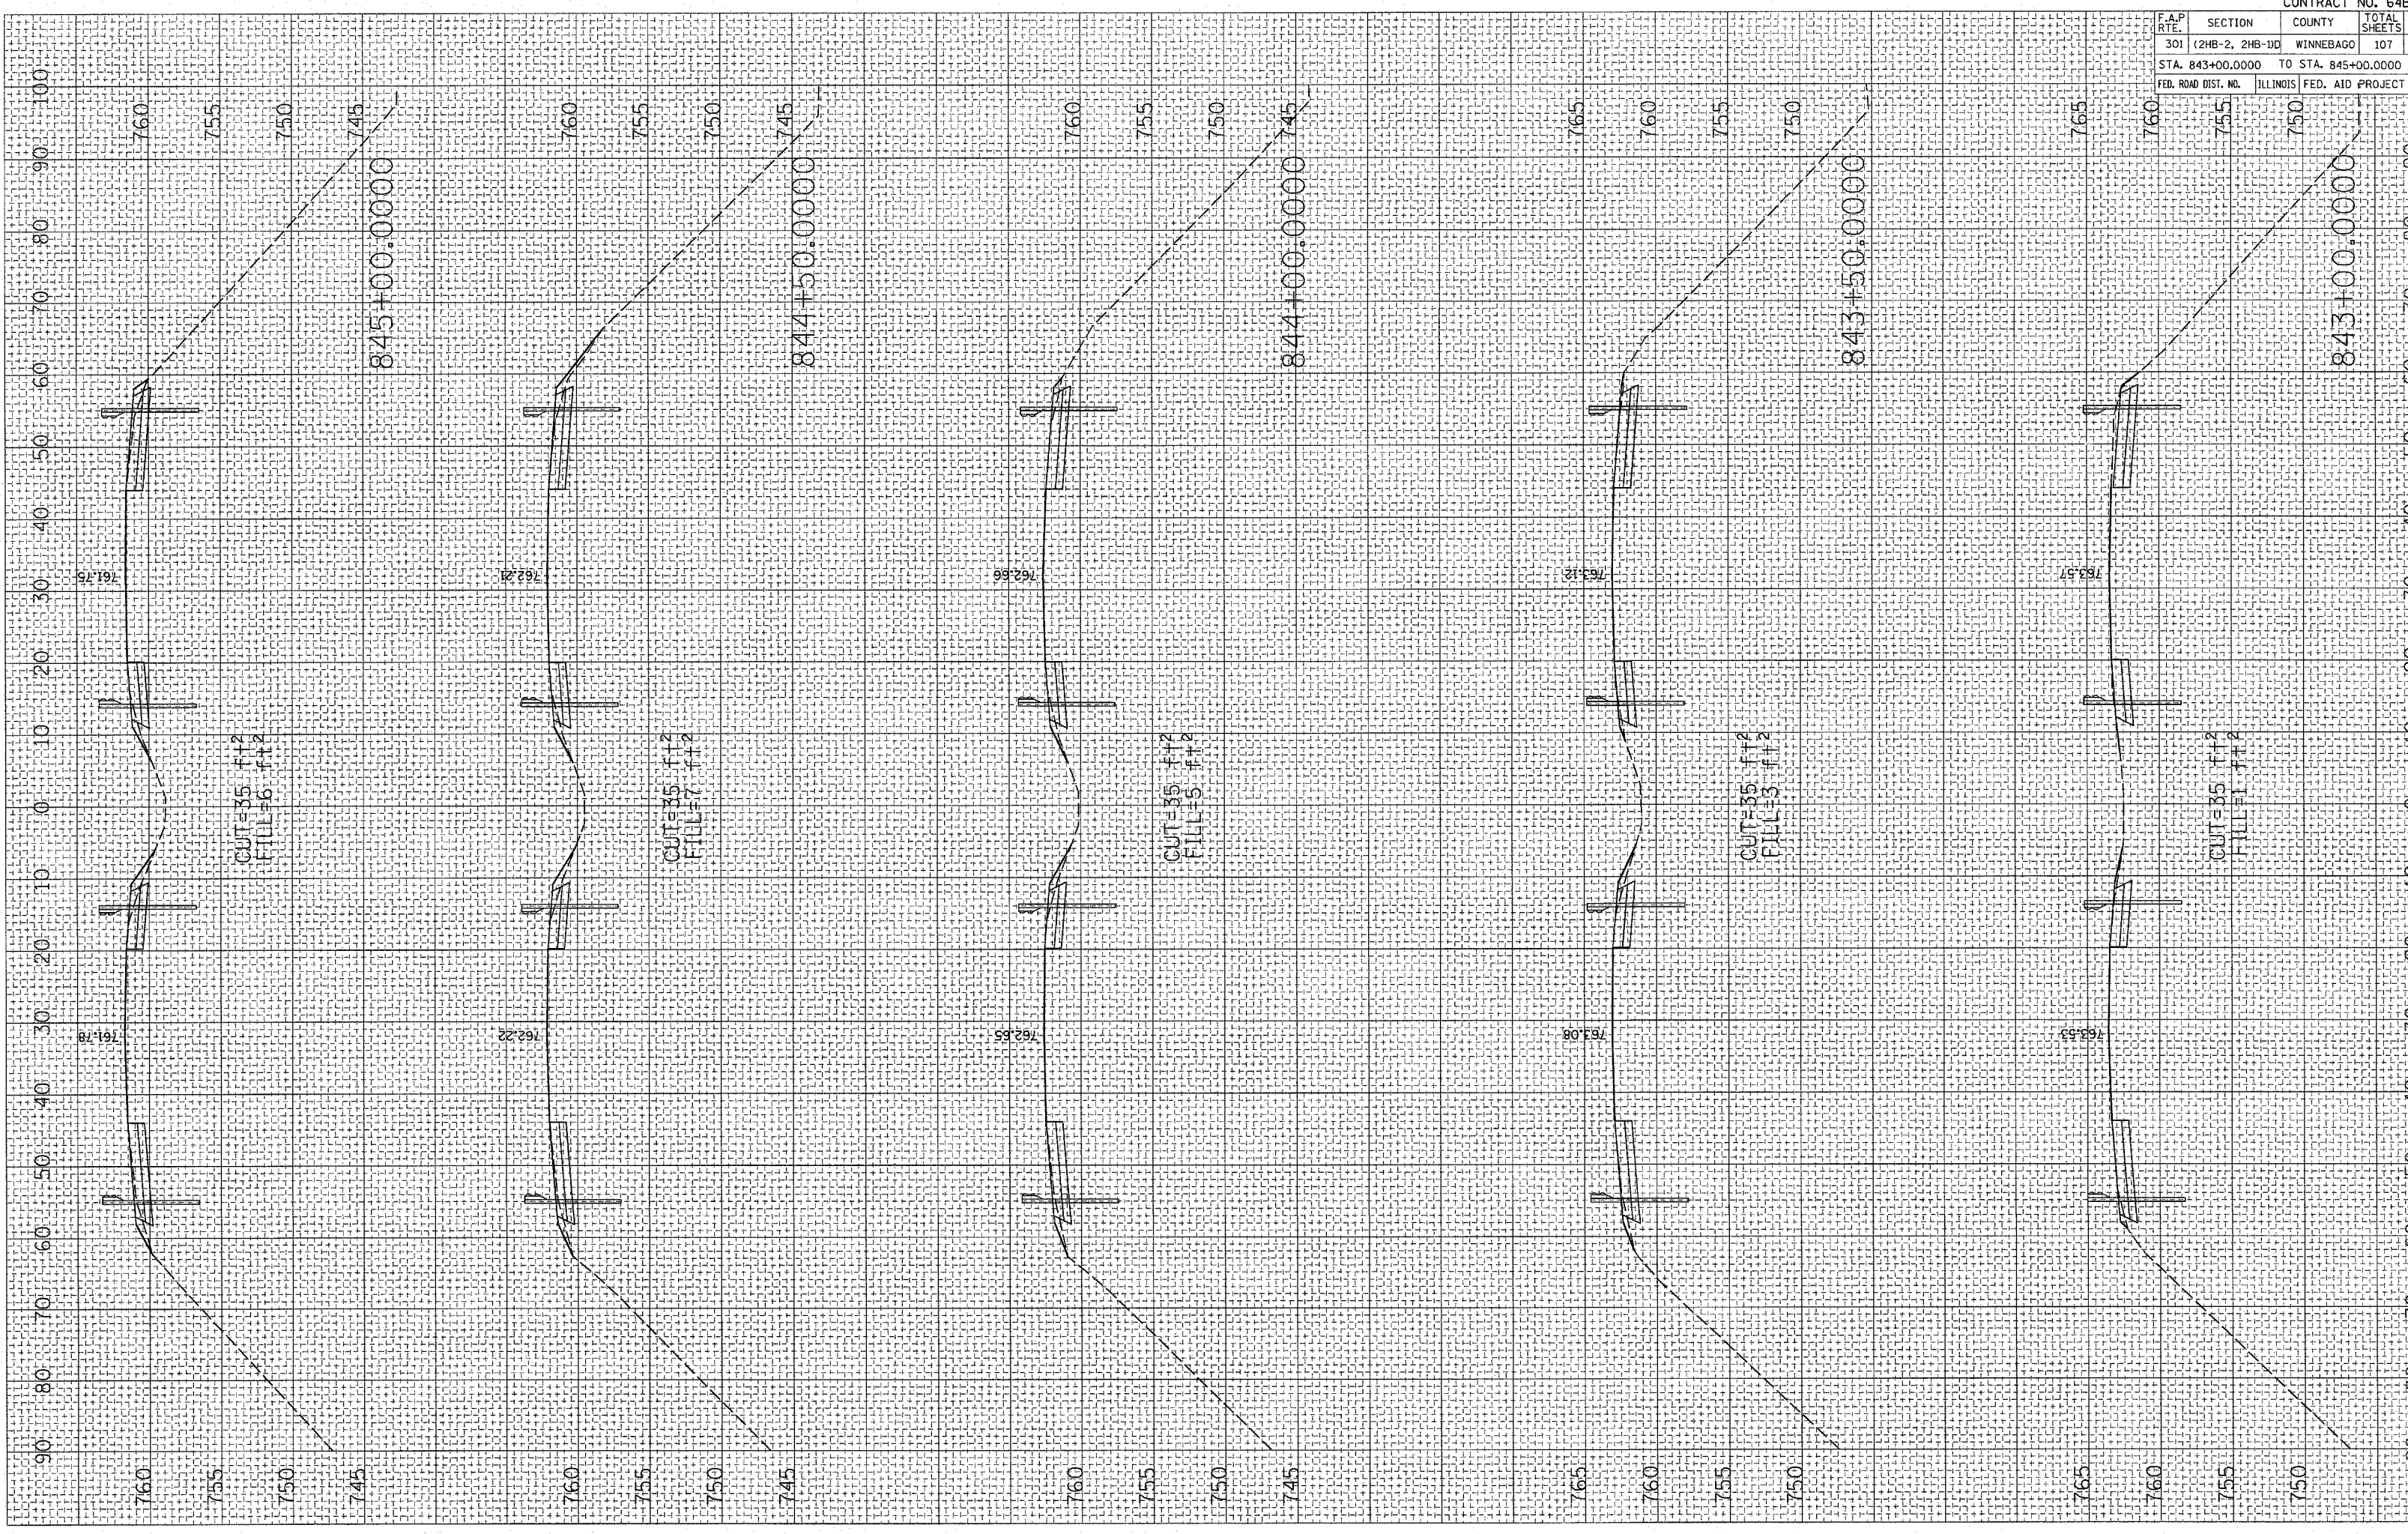

CUT=35 ft  
FILL=6 ft

CUT=35 ft  
FILL=7 ft

CUT=35 ft  
FILL=5 ft

CUT=35 ft  
FILL=3 ft

CUT=35 ft  
FILL=1 ft