


ROUTE NO.	SECTION	COUNTY	TOTAL SHEETS	SHEET NO.
TR 251	*	IROQUOIS	18	17
STA. 59+00.00 TO STA. 61+00.00				
FED. ROAD DIST. NO. 7		ILLINOIS	PROJECT BR05-075(130)	
* 98-26104-01-BR		CONTRACT #87336		
98-23104-01-BR				

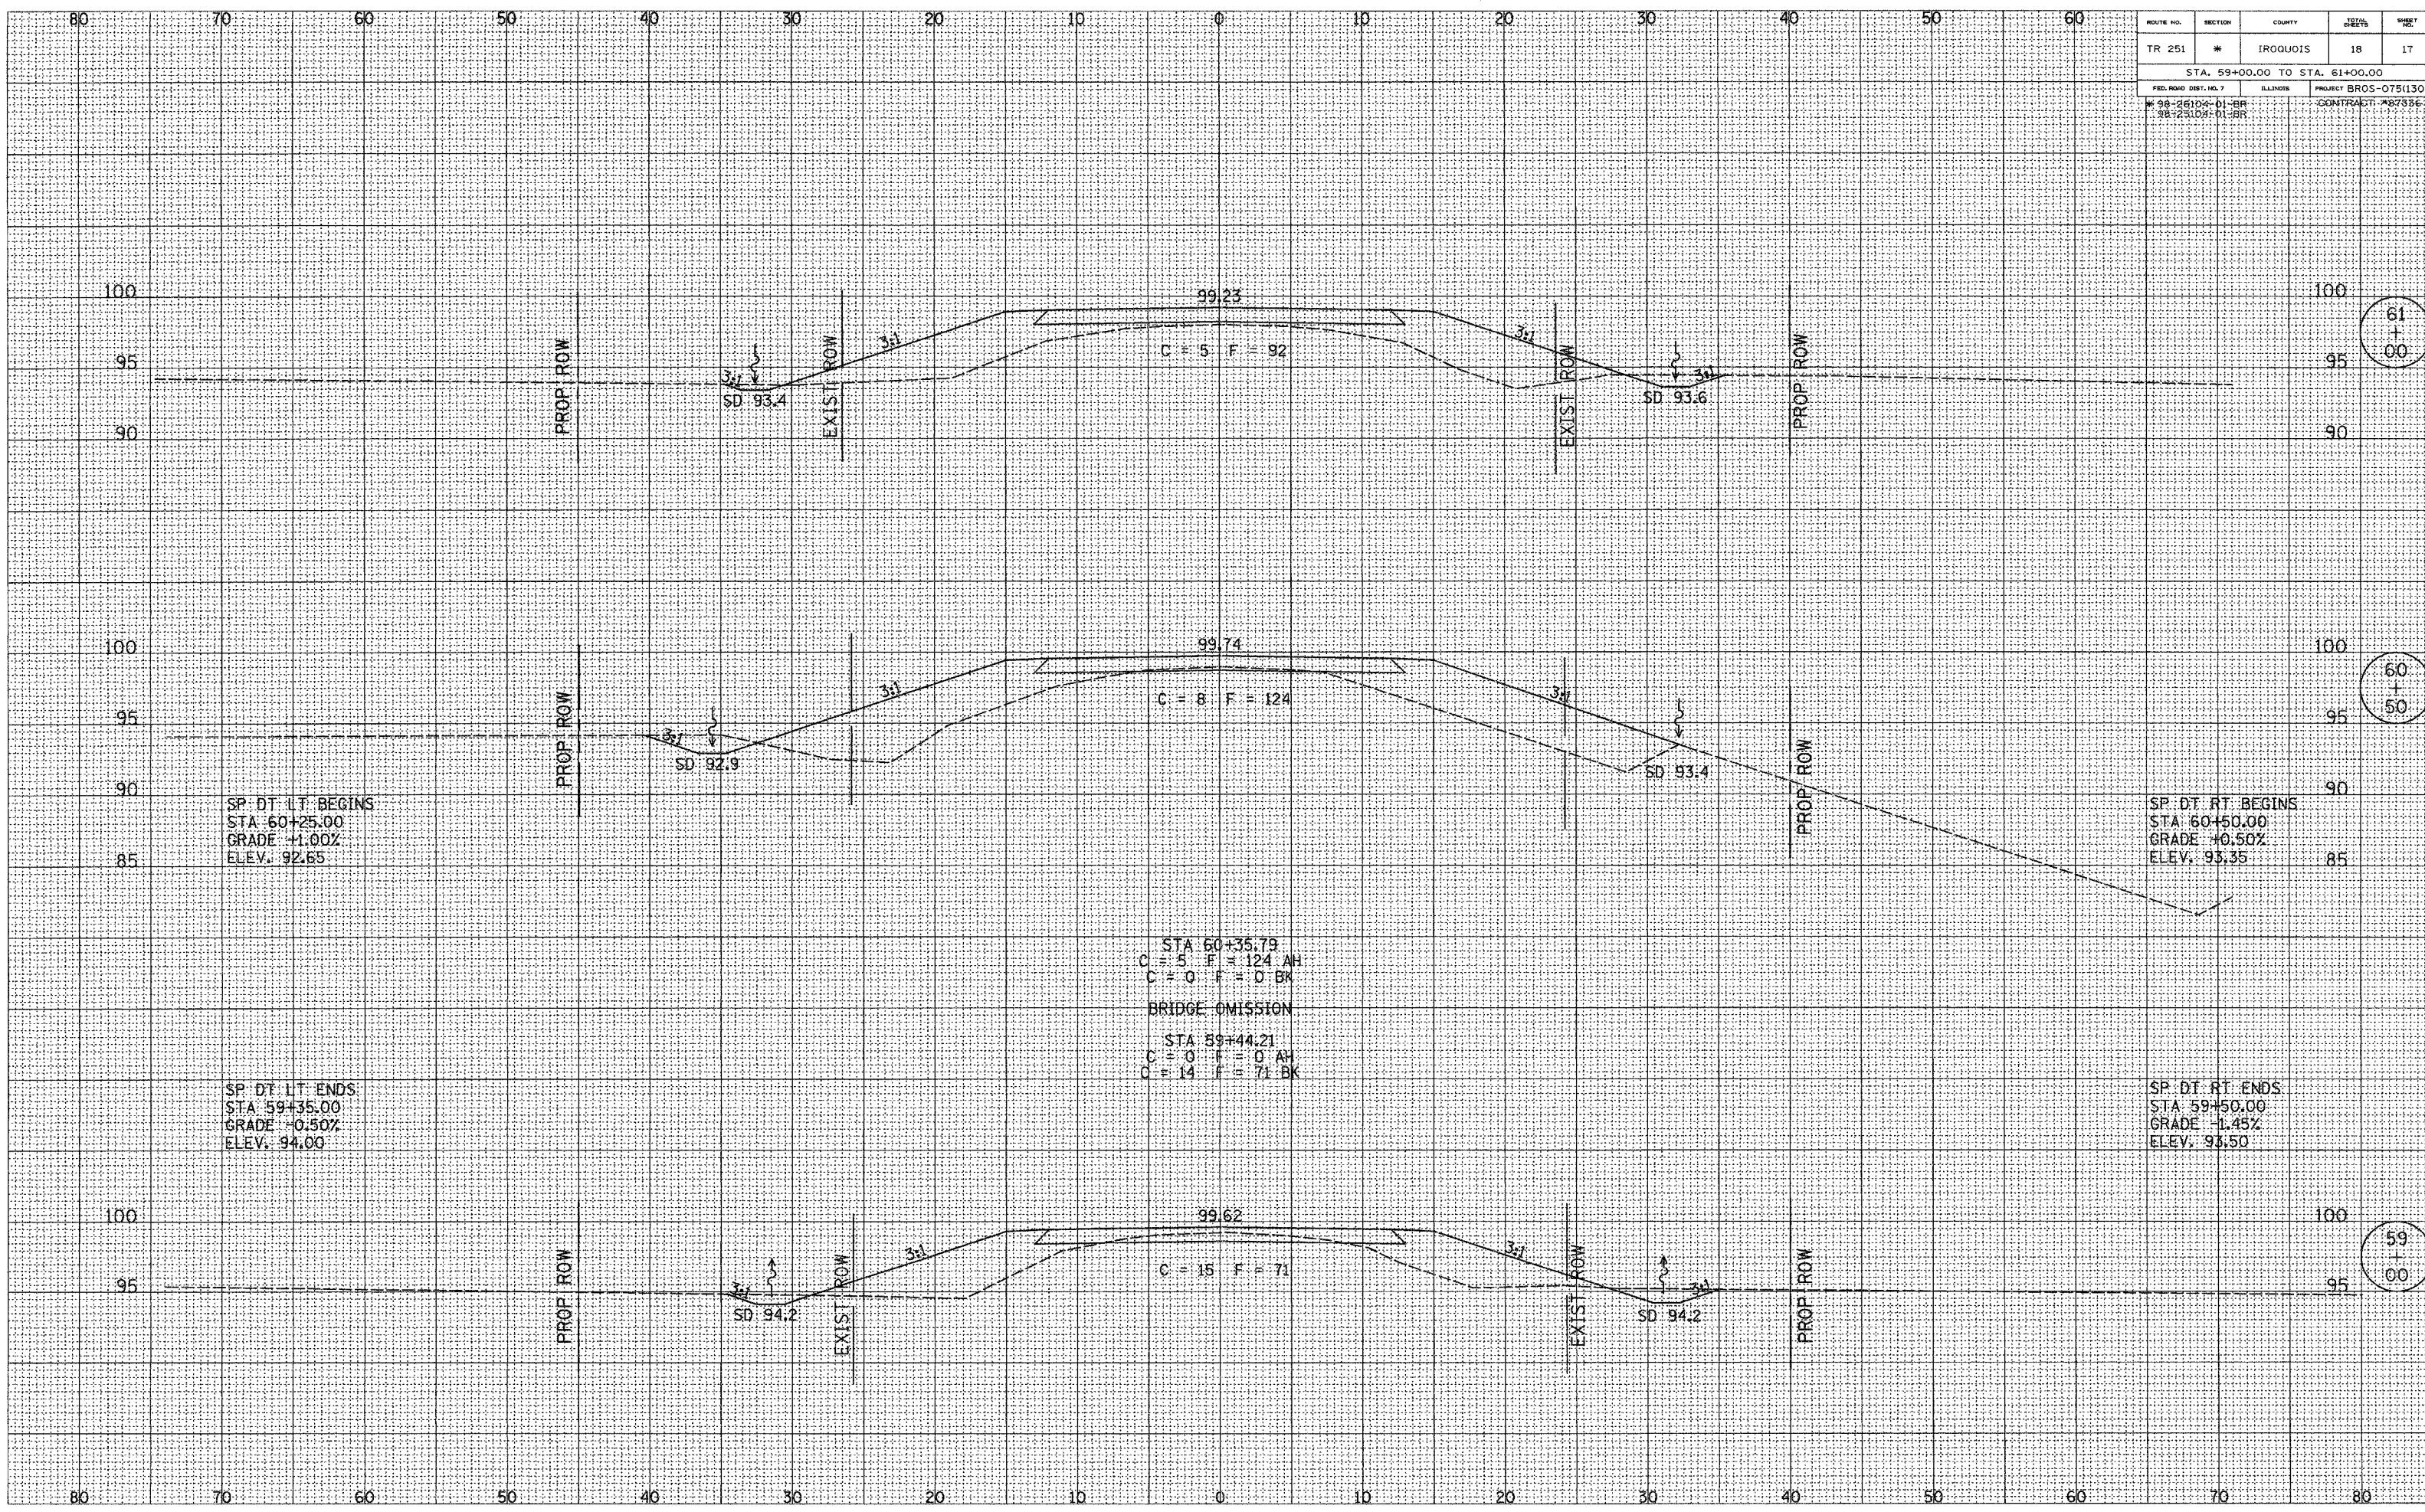

61  
+  
00

60  
+  
50

59  
+  
00

NOTE BOOK TEMPLATE AREAS CHECKED

NOTE BOOK TEMPLATE AREAS CHECKED