


CADD FILE: 14812.rvs-GallatinF.dgn
 PLOTTED: 01/23/2007

ORIGINAL SURVEY	DATE
SIGNATURE	BY
NOTE BOOK	
AMOUNT	
AREAS	
CHECKED	

FINAL SURVEY	DATE
SIGNATURE	BY
NOTE BOOK	
AMOUNT	
AREAS	
CHECKED	

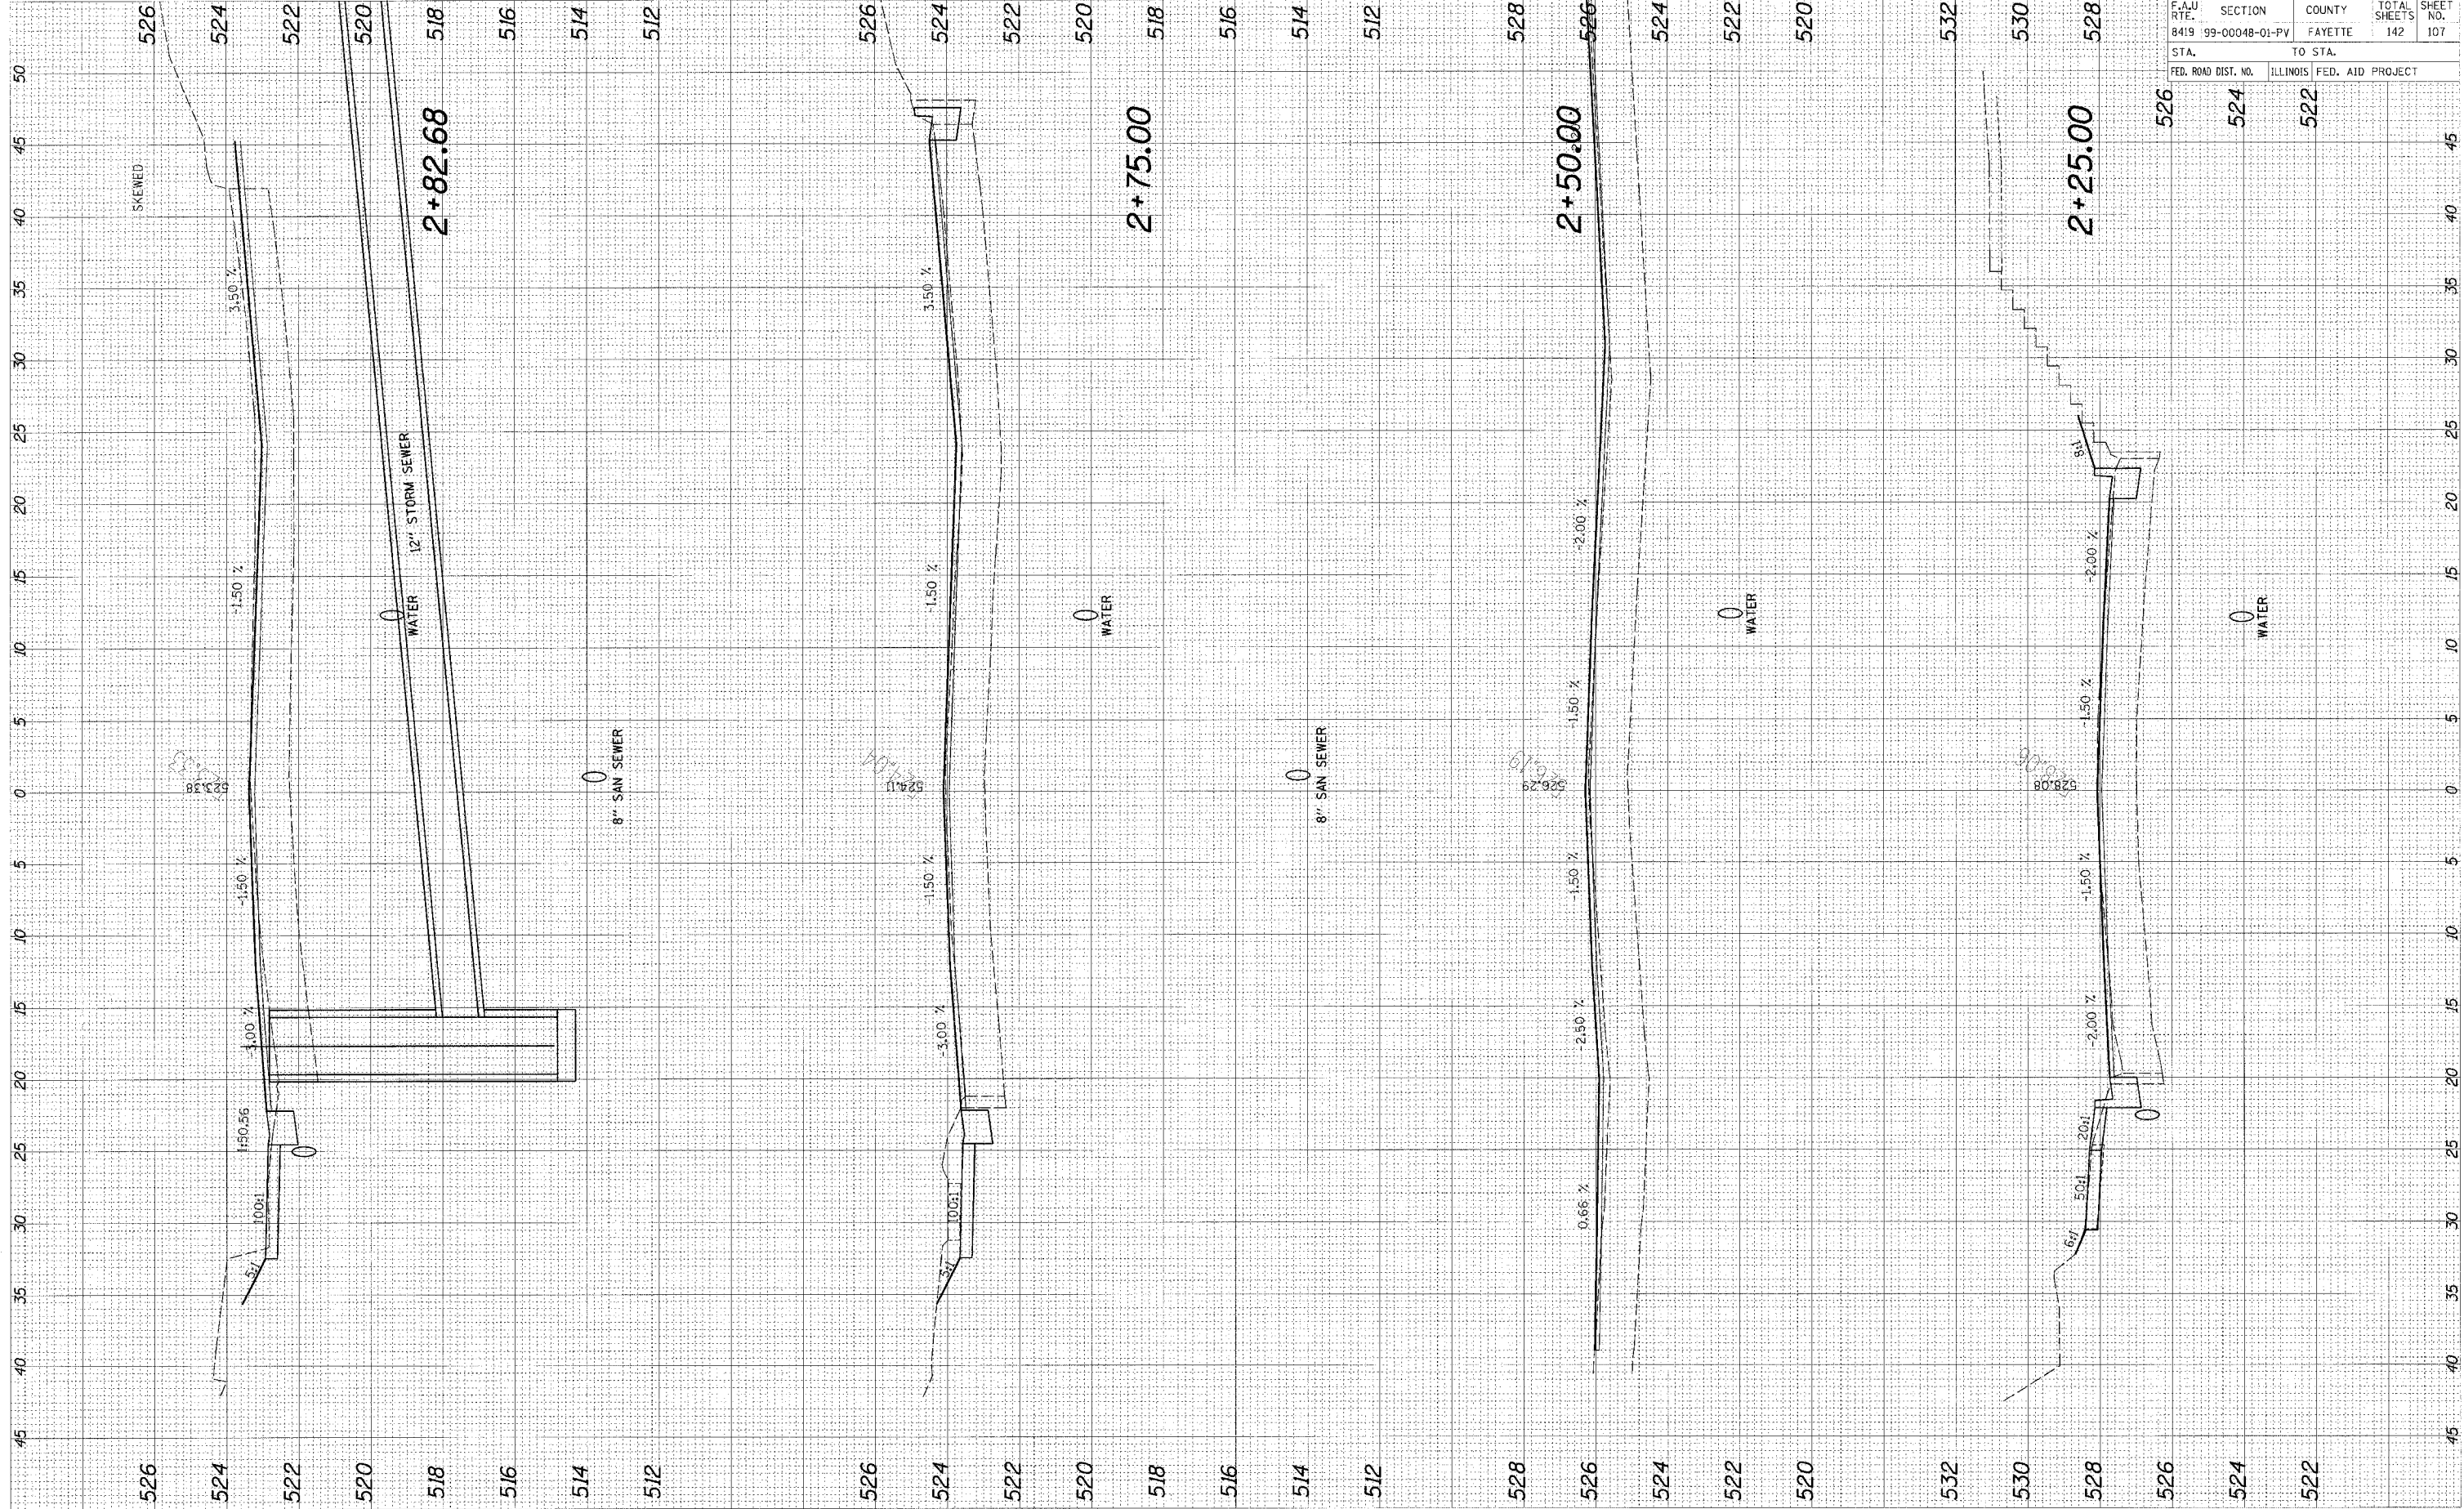

95500

F.A.U. RTE.	SECTION	COUNTY	TOTAL SHEETS	SHEET NO.
8419	99-00048-01-PV	FAYETTE	142	107
STA.	TO STA.			
FED. ROAD DIST. NO.	ILLINOIS FED. AID PROJECT			

524 522