
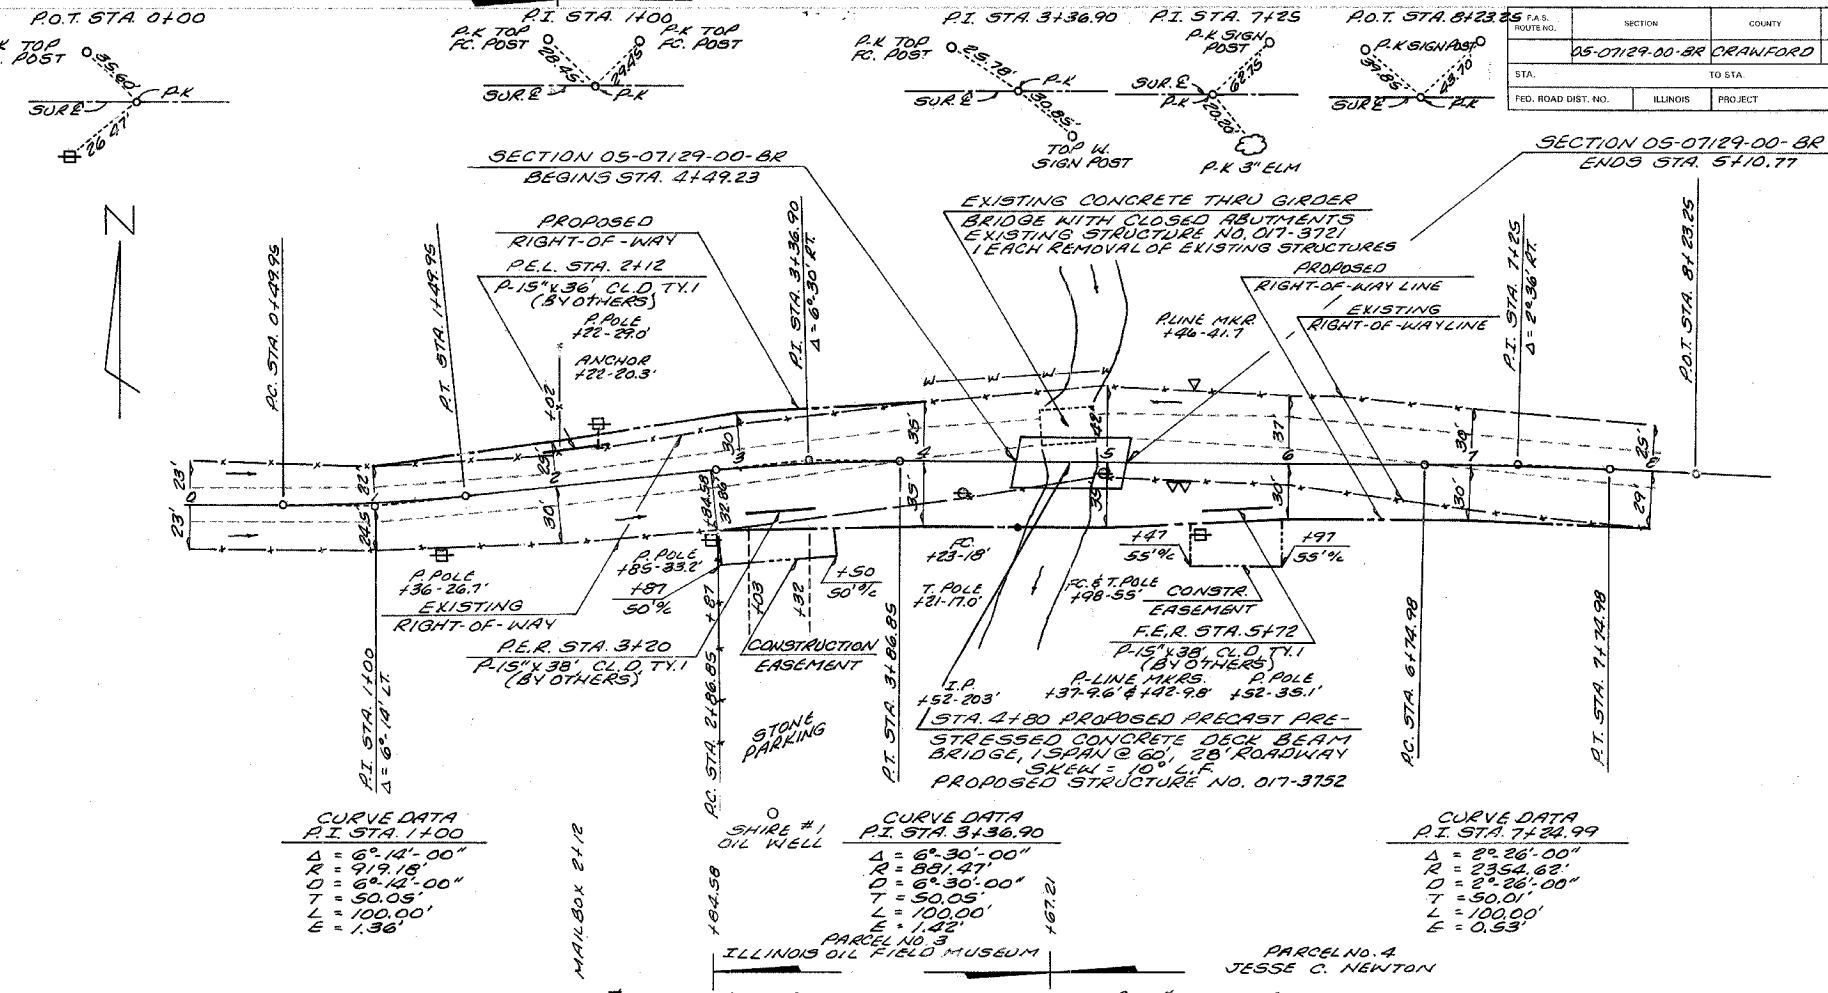
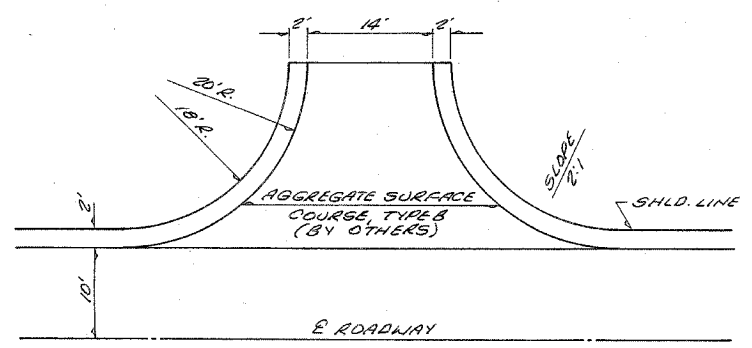
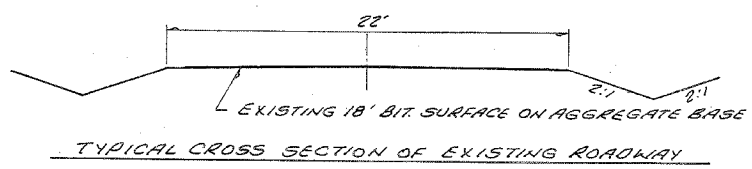


PARCEL NO. 1
JAMIE CHIDDIX & SCOTTY K. CHIDDIX

PARCEL NO. 2
DIANA HANSON & MICHAEL HANSON

CONTRACT NO. 95504

P.A.S. ROUTE NO.	SECTION	COUNTY	TOTAL SHEETS	SHEET
05-07129-00-BR	CRAWFORD	9	2	
STA.	TO STA.			
FED. ROAD DIST. NO.	ILLINOIS	PROJECT		

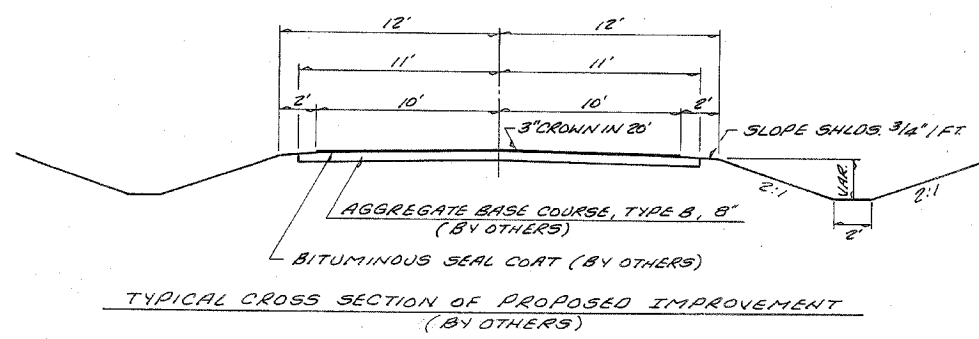

CHANNEL EXCAVATION = 148 CU. YD.

B.M. #2 ELEV. 467.77
P.K. IN COR. POST
34.7' RT. STA. 2+85

B.M. #1 ELEV. 466.99
P.K. IN POWER POLE
35.1' RT. STA. 5+52

UTILITIES:

ELECTRIC: NORRIS ELECTRIC COOPERATIVE
618-783-8165

TELEPHONE: OTC COMMUNICATIONS
618-775-8222

WATER: HARDINVILLE WATER CO.
618-557-3556

PETROLEUM: PLAINS ALL AMERICAN PIPELINE
P.O. BOX 230
ROBINSON, IL 62454
618-544-9558

