


F.A. RT#	SECTION	COUNTY	TOTAL SHEETS	SHEET NO.
172	99-04128-00-BR	CLAY	13	12
STA. 53+00		TO STA. 54+00		
ILLINOIS		HARTER		
CONTRACT NO. 95523				

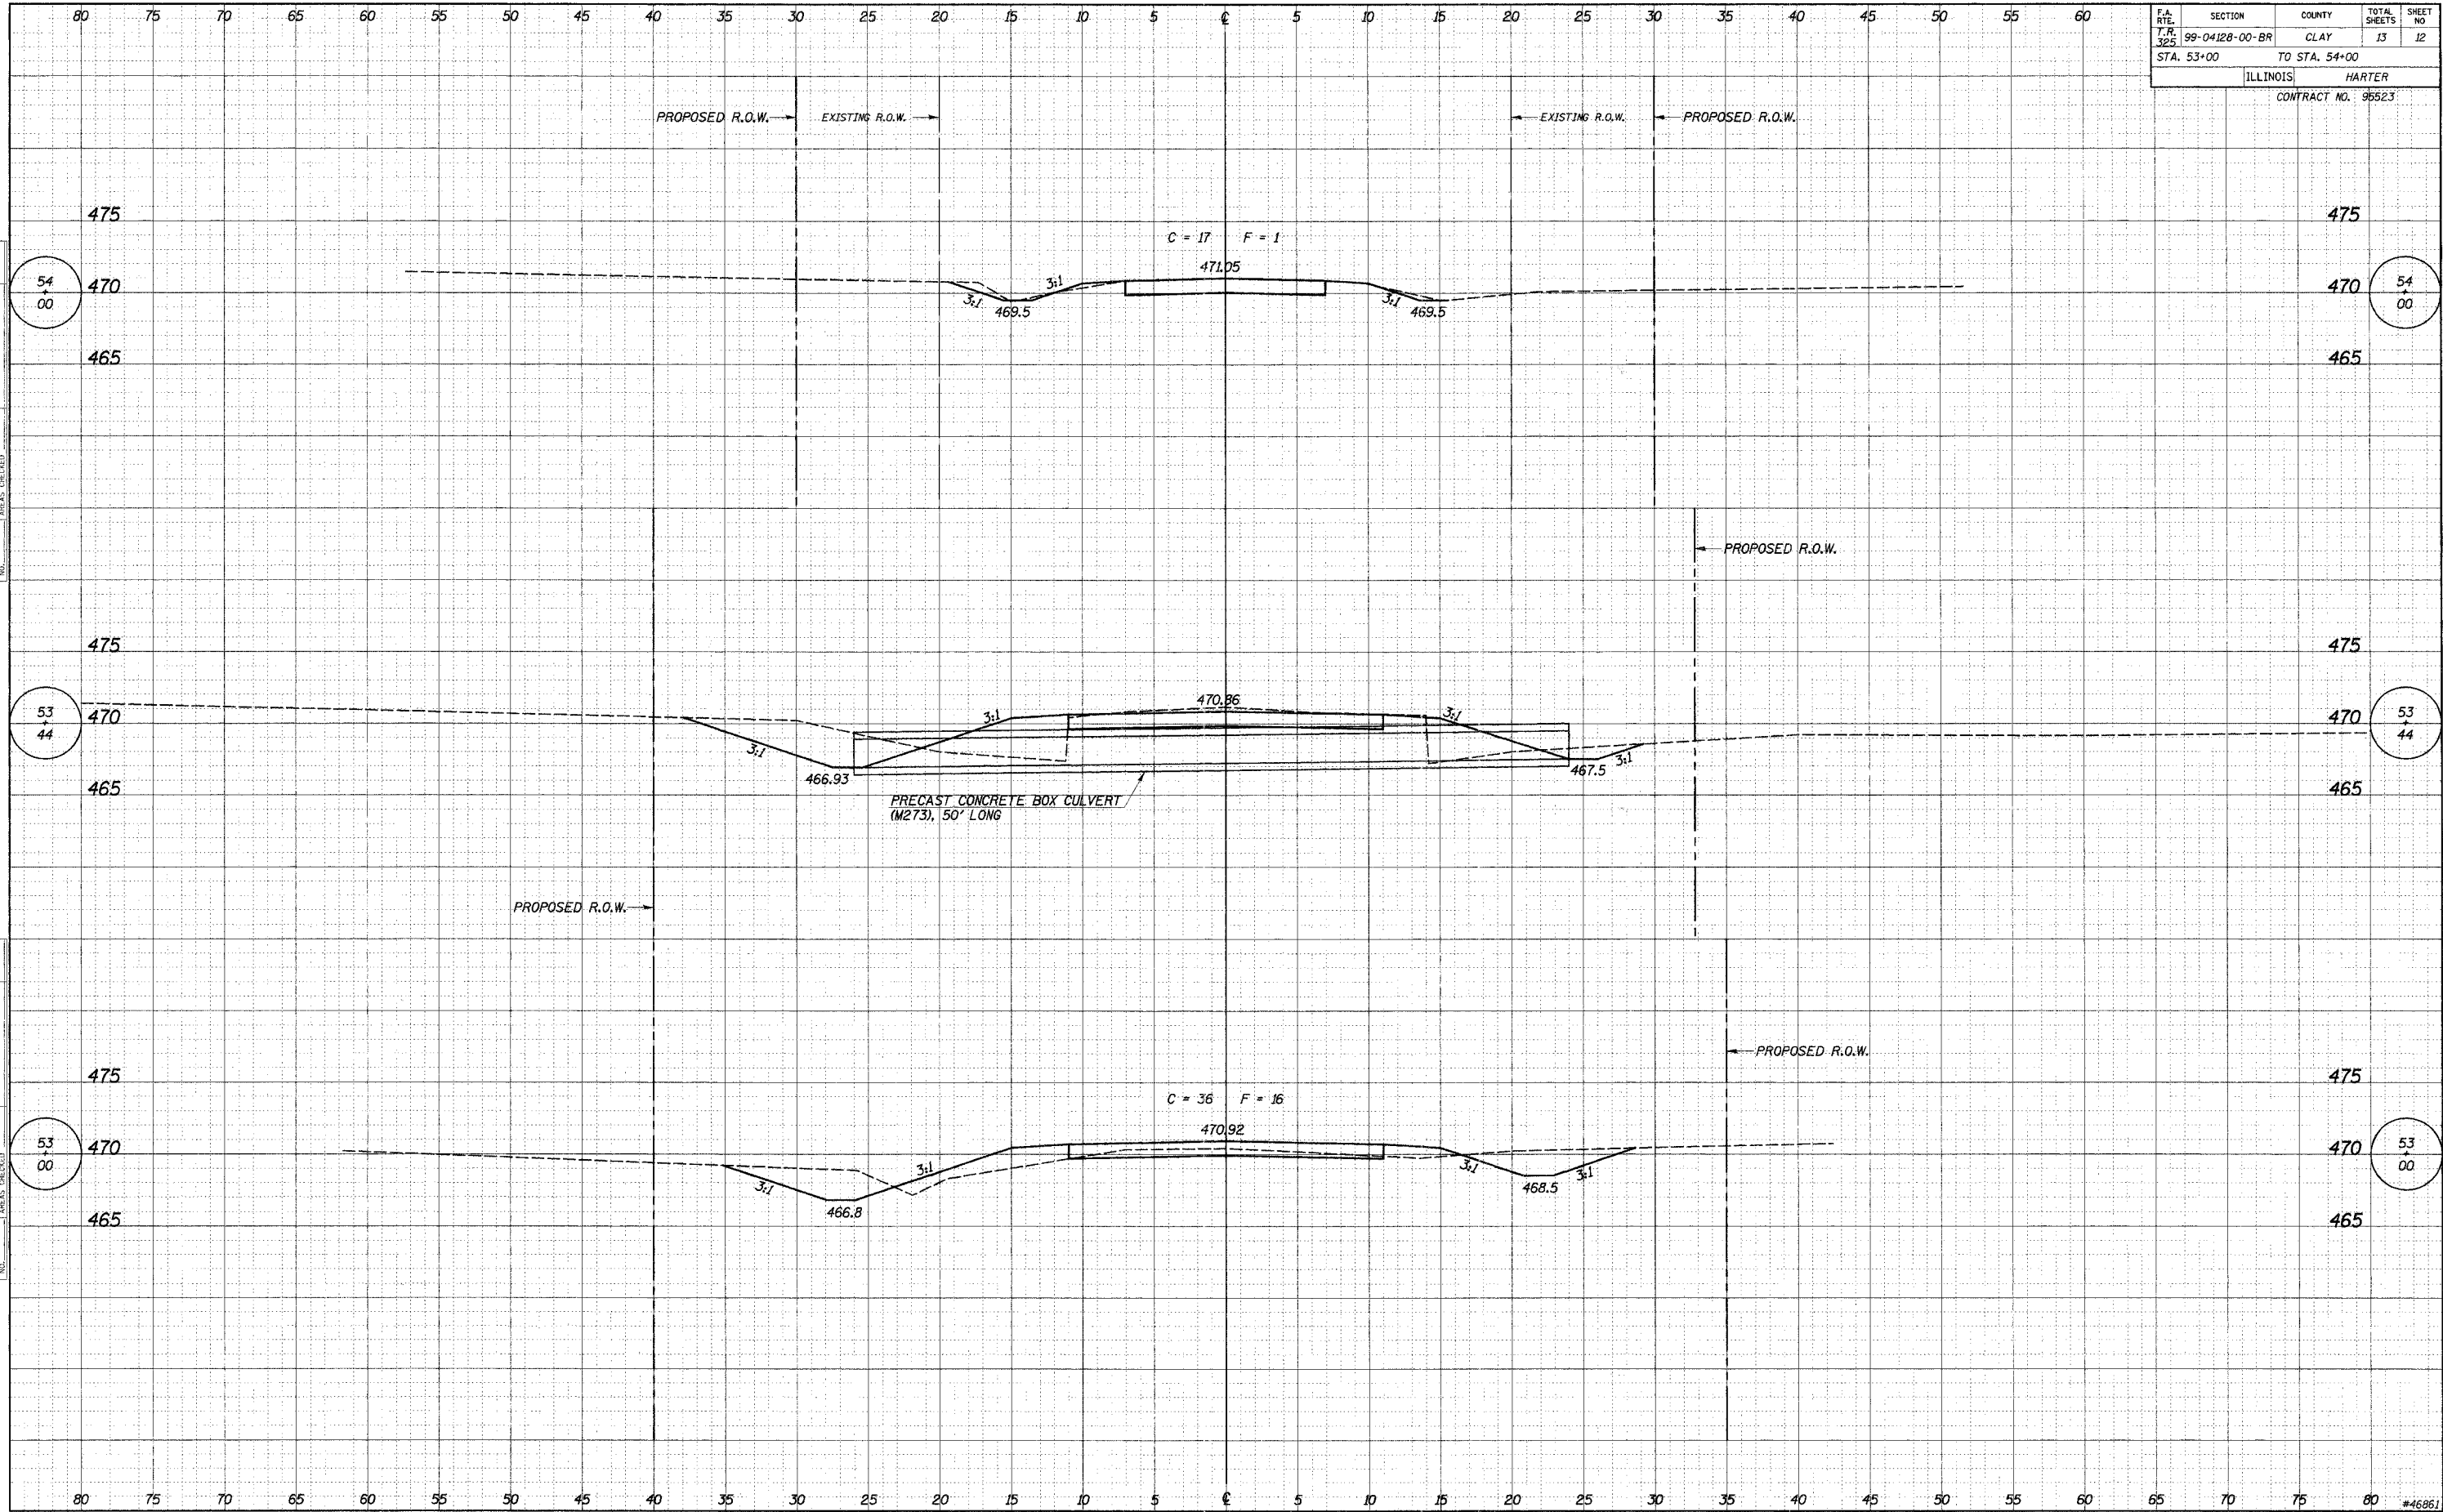

DATE	BY
APPROVED SURVEY	
NOTE BOOK	
TEMPLATE	
AREAS CHECKED	
NO.	

DATE	BY
11/27/08	
S.A.P.	
APPROVED SURVEY	
NOTE BOOK	
TEMPLATE	
AREAS CHECKED	
NO.	