
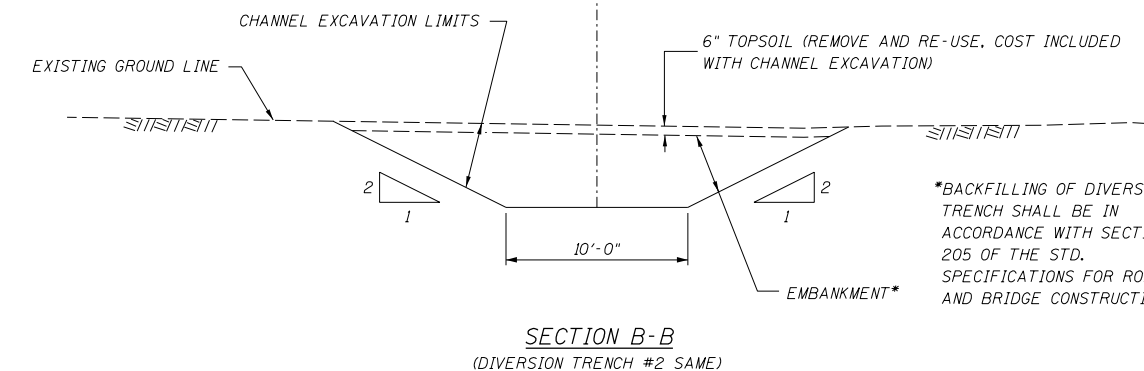


O:\OwrProj\mpl\Projects\Blackberry Creek\Plan Sheets\Diversion Trench No 1 Details.dgn

10:41:54 AM

8/24/2012

Designed By JUF checked by TMM
Drawn By JUF checked by TMM

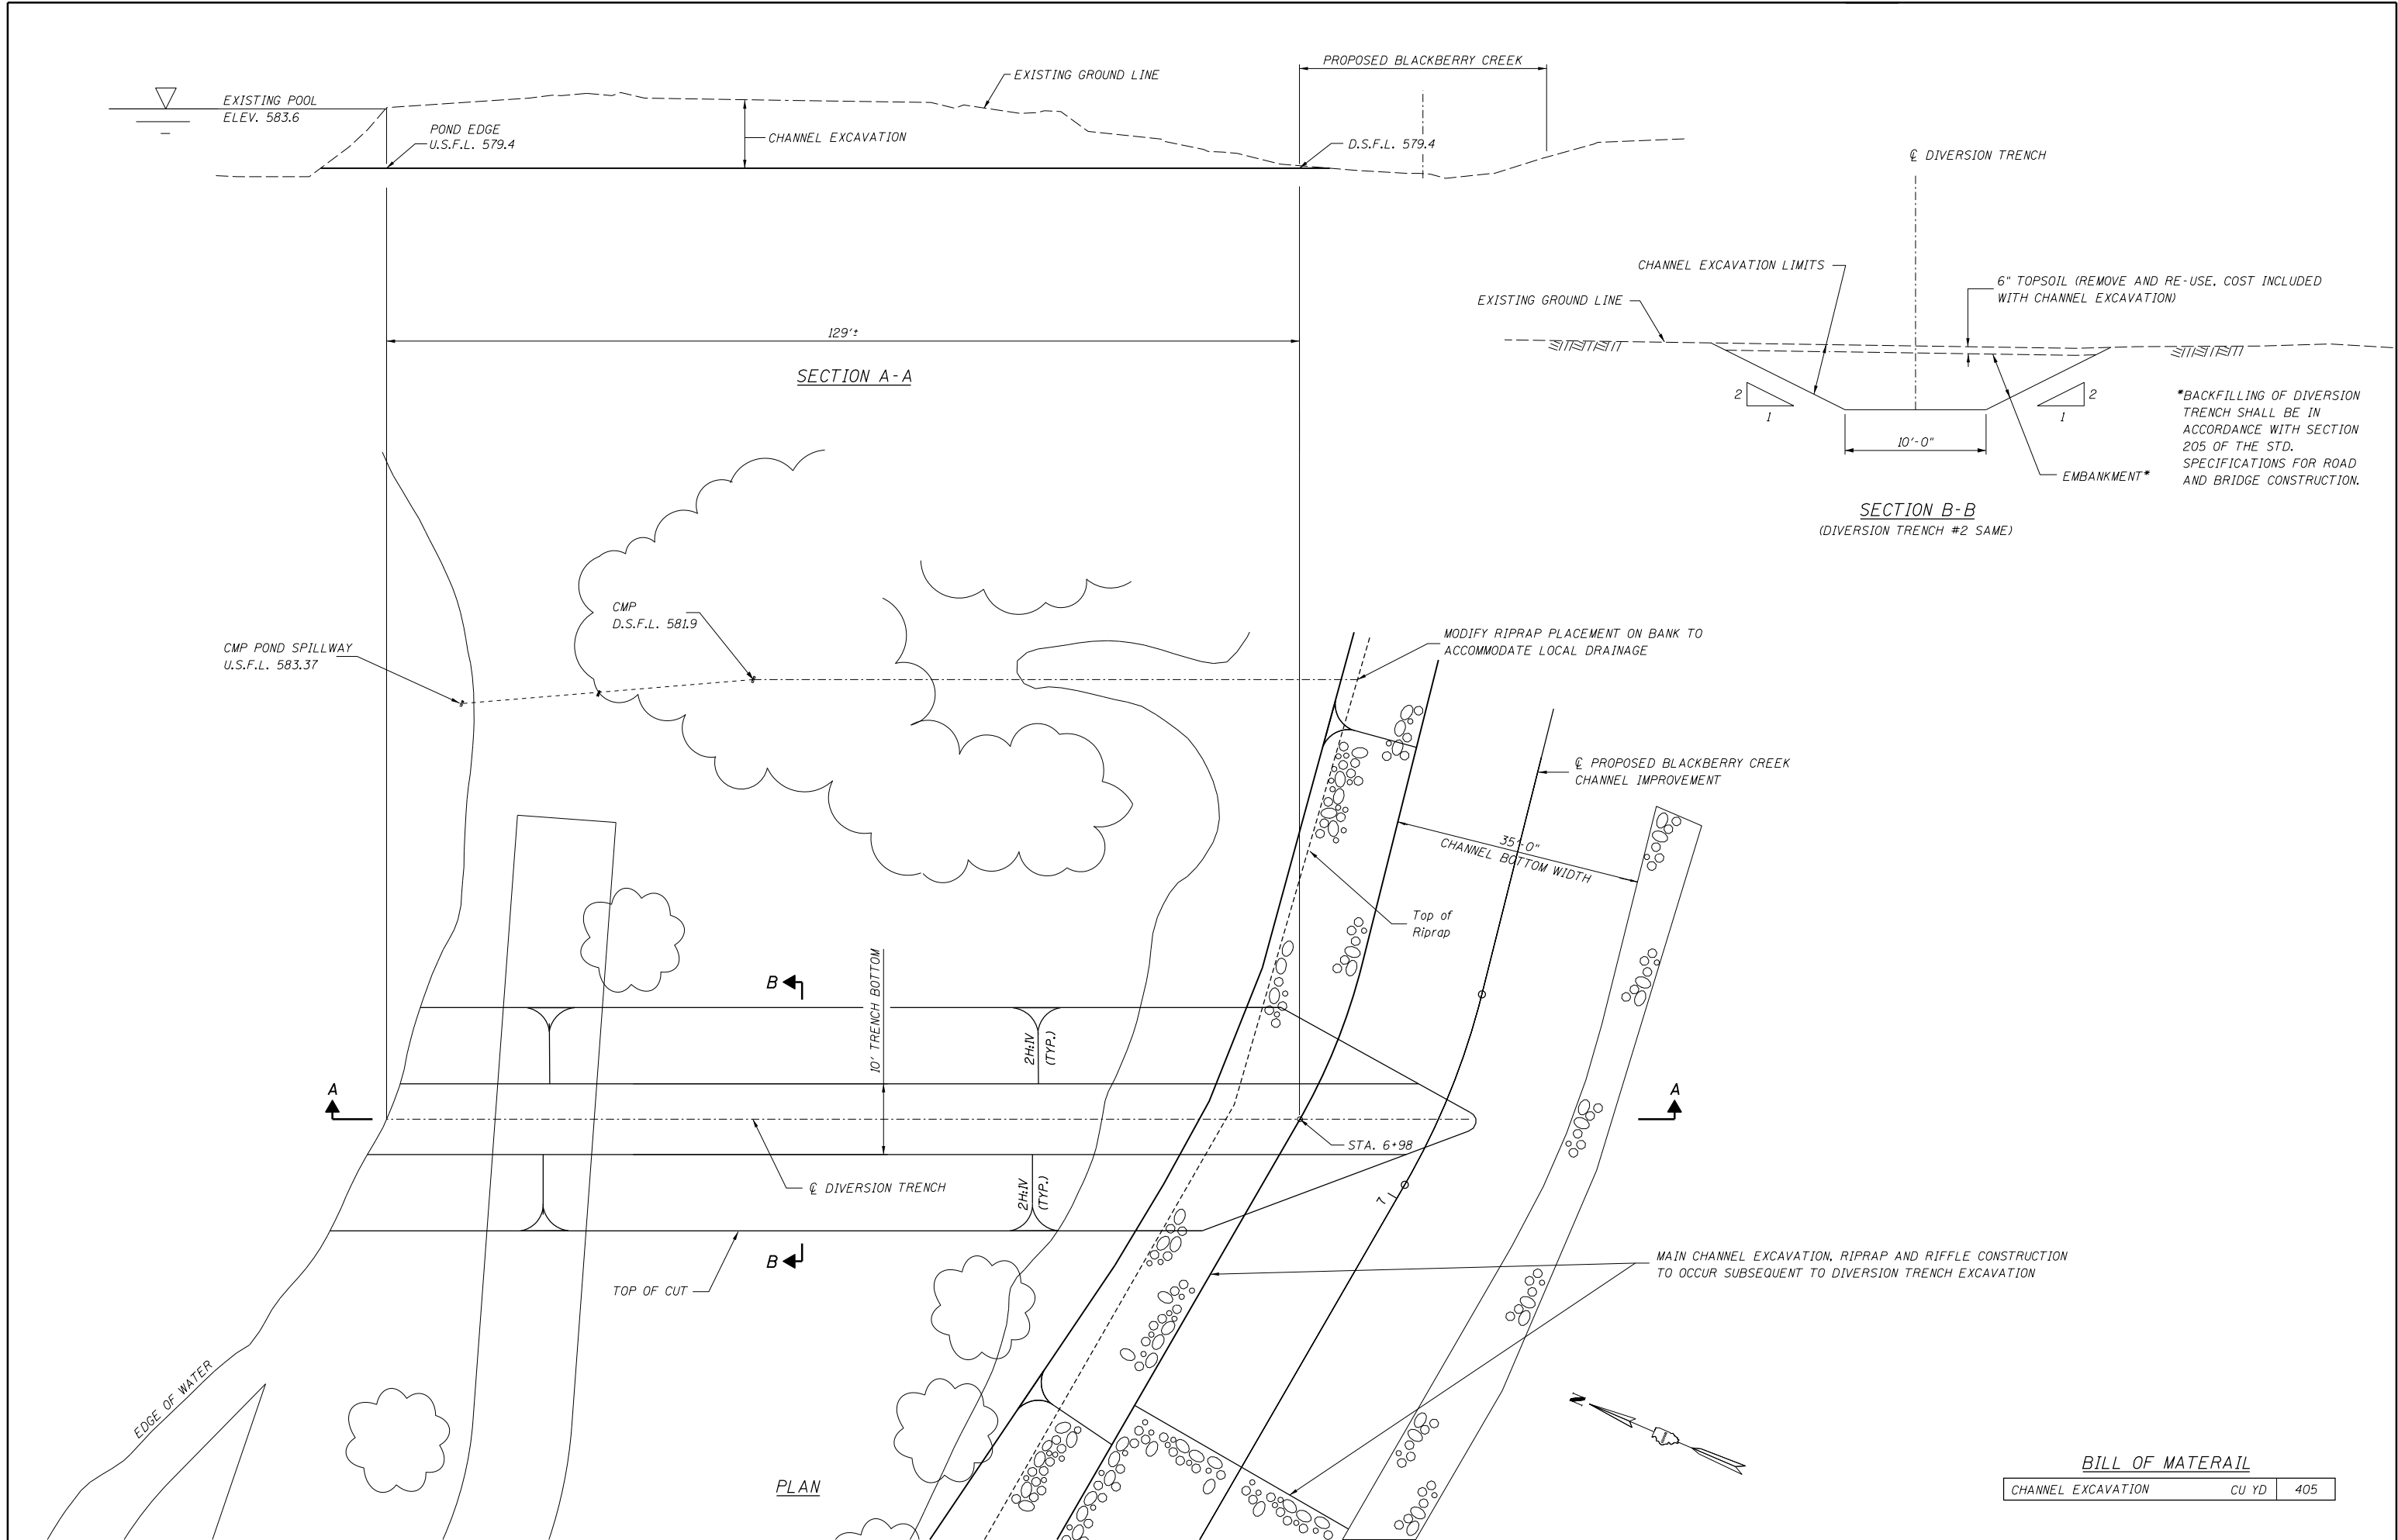

*BACKFILLING OF DIVERSION TRENCH SHALL BE IN ACCORDANCE WITH SECTION 205 OF THE STD. SPECIFICATIONS FOR ROAD AND BRIDGE CONSTRUCTION.

BILL OF MATERIAL		
CHANNEL EXCAVATION	CU YD	405