

STATE OF ILLINOIS)
 COUNTY OF COOK) S.S.



UTILITY(IES) SHOWN HEREON HAVE BEEN INVESTIGATED BY ASE IN ACCORDANCE WITH SUE INDUSTRY STANDARDS QUALITY LEVEL B (QLEB). ALL OTHER INFORMATION SHOWN HAS BEEN PROVIDED BY OTHERS.

FIELD WORK WAS PERFORMED BETWEEN THE 29TH OF JANUARY AND 6TH DAY OF APRIL, A.D., 2009.

IN WITNESS WHEREOF, I HAVE HEREUNTO SET MY HAND AND SEAL THIS 9TH DAY OF APRIL A.D., 2009. CHICAGO, IL.




STEVEN M. RIENKS - ILLINOIS PROFESSIONAL ENGINEER NUMBER 62-044619
 MY LICENSE EXPIRES 11/30/2009

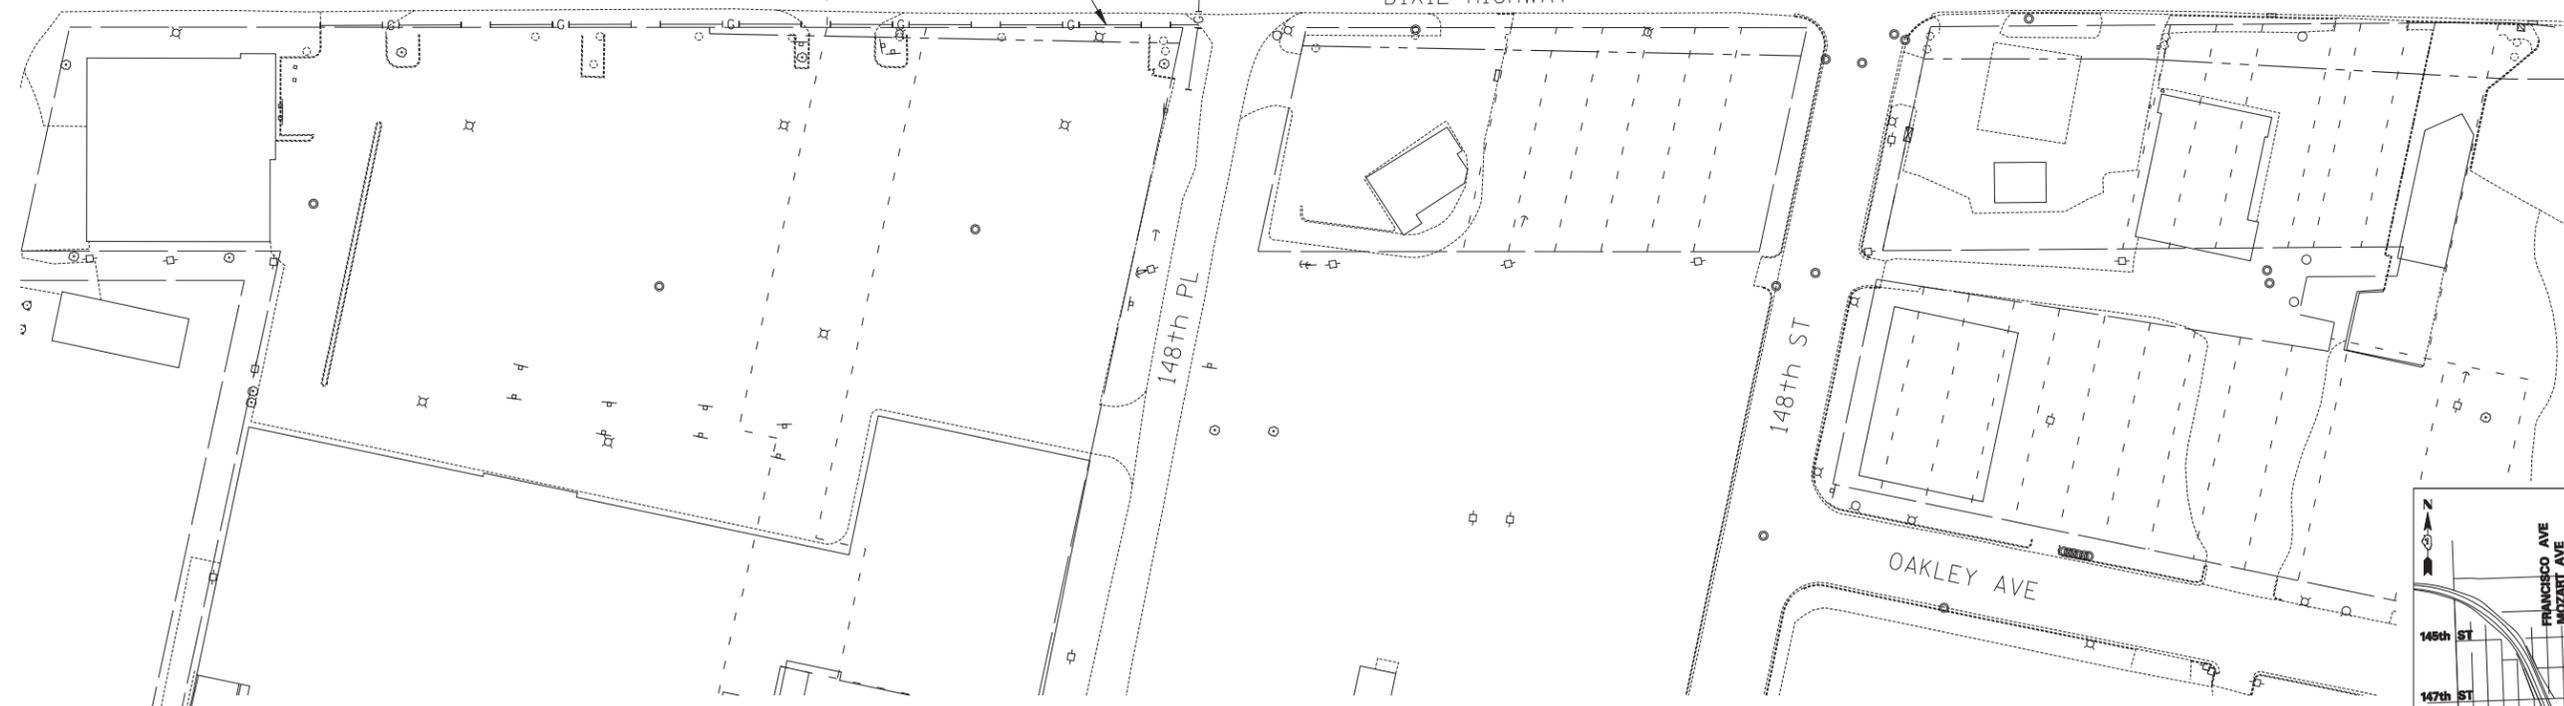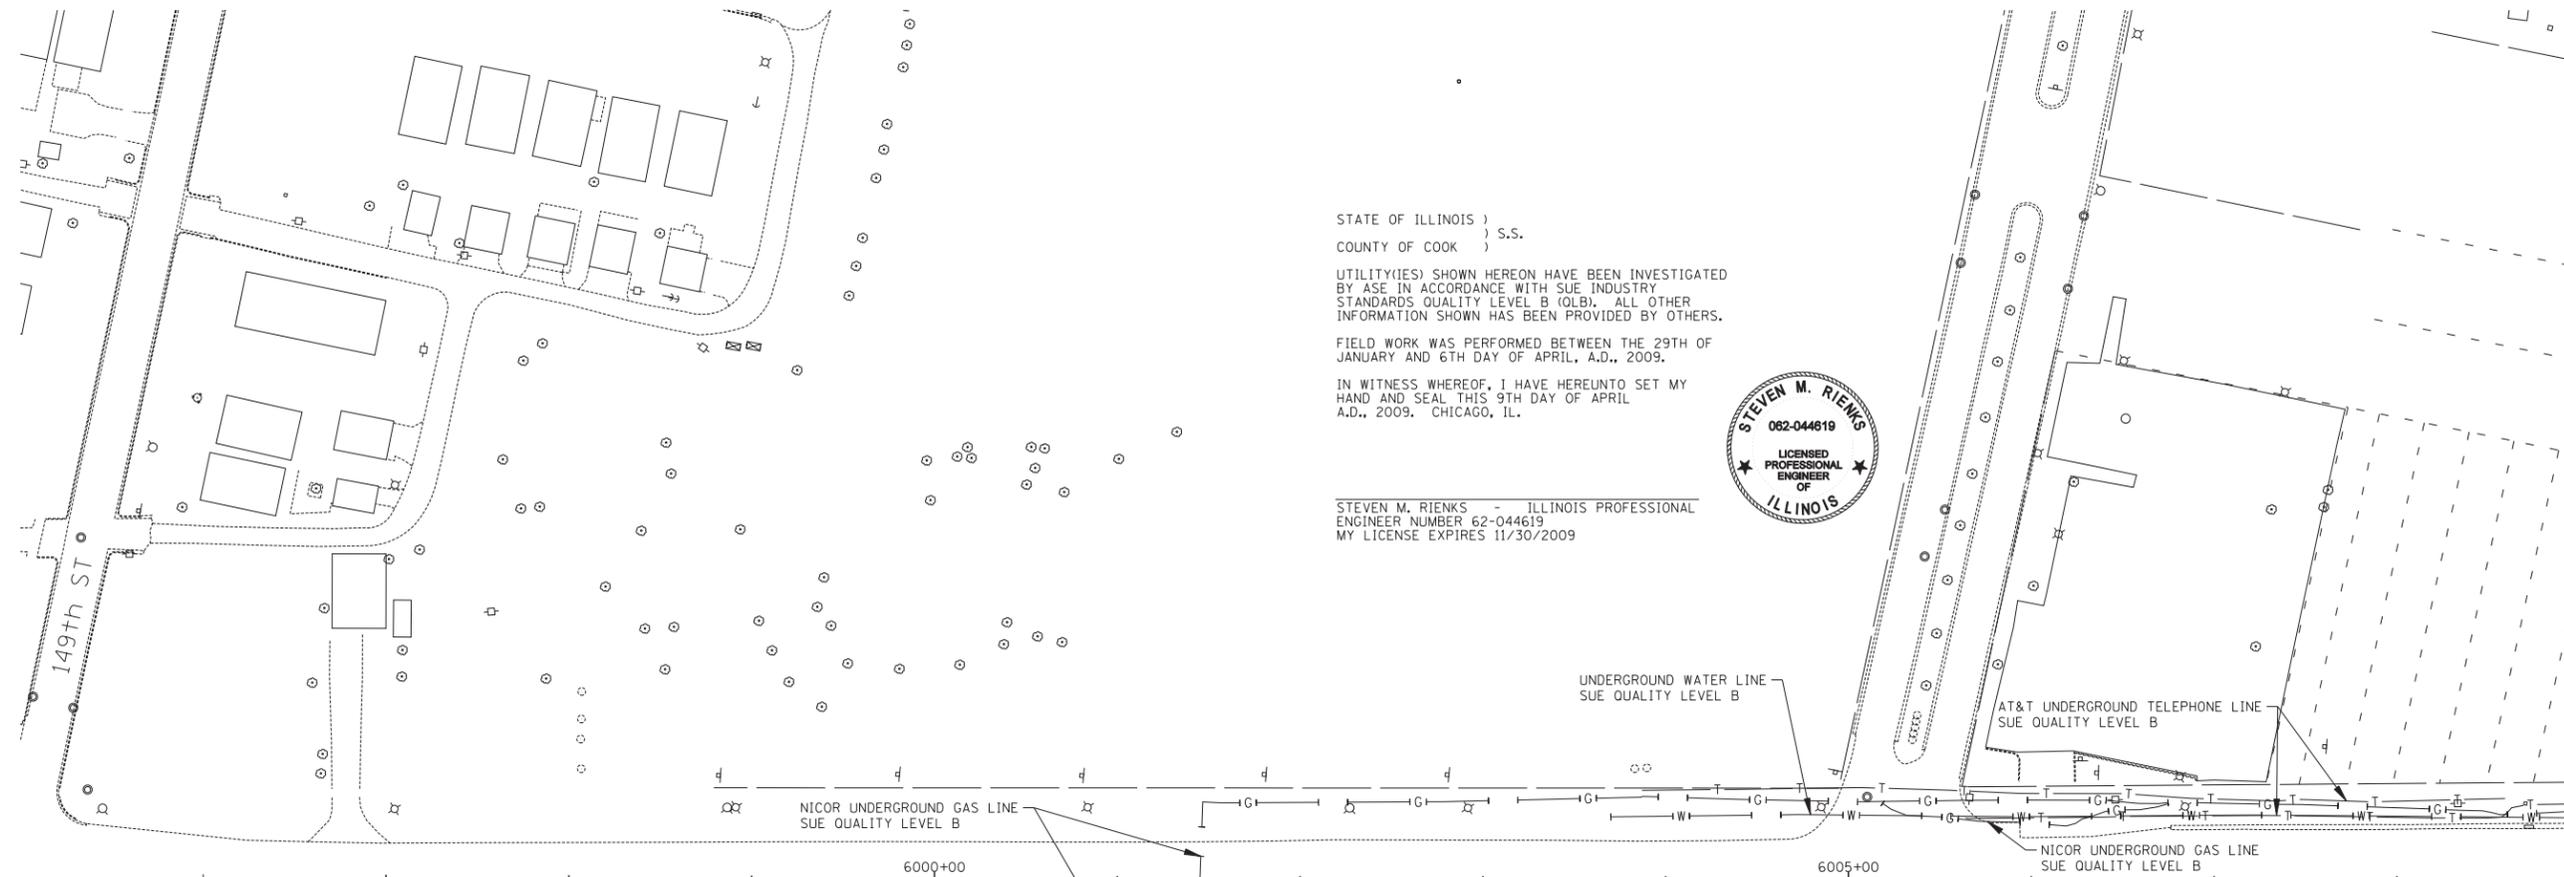

MATCHLINE STA. 6009+00 - SEE SHEET 18

UTILITY LINE LEGEND			
	EXISTING UNDERGROUND TELEPHONE		EXISTING UNDERGROUND GAS
	EXISTING UNDERGROUND WATER		EXISTING UNDERGROUND CABLE TV
	EXISTING UNDERGROUND ELECTRIC		EXISTING UNDERGROUND FIBER OPTIC

- NOTES:**
- HORIZONTAL CONTROL, VERTICAL CONTROL, CENTERLINE ALIGNMENT, AND TOPOGRAPHIC FEATURES WERE SUPPLIED BY ILLINOIS DEPARTMENT OF TRANSPORTATION.
 - AS OF APRIL 6, 2009, ASE HAS NOT RECEIVED AT&T UTILITY MAPS. THEREFORE, AT&T UTILITY LINES SHOWN ARE BASED ON FIELD EVIDENCE.
 - LEVEL D INFORMATION OBTAINED FROM VILLAGE OF POSEN'S WATER ATLAS.

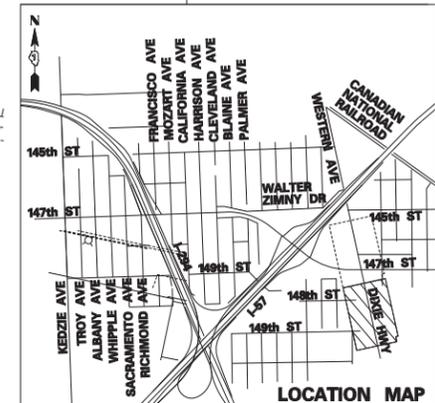

AMERICAN
 SURVEYING & ENGINEERING, P.C.
 SURVEYORS • ENGINEERS
 GEODESISTS • MAPPING SCIENTISTS

Chicago: 773-444-0800 / Fax 773-444-0808
 Dixon: 815-288-6231 / Fax 815-288-6271
 Aurora: 630-897-4105 / Fax 630-897-4121
 Illinois Professional Design Firm No. 184-003192

TYLIN INTERNATIONAL



THE ILLINOIS STATE TOLL HIGHWAY AUTHORITY
 2700 OGDEN AVENUE
 DOWNERS GROVE, ILLINOIS 60515

REVISIONS			STA. 5996+00 TO STA. 6009+00	DRAWING NO. 17 OF 18
NO.	DATE	DESCRIPTION		
			I-294 AT I-57 INTERCHANGE SUBSURFACE UTILITY LOCATIONS	

p:\6025\0157-294\road\plb_147\147th_SUE_157294_UTL.plnah24.dgn 5/22/2012