


DATE	
BY	
FINAL SURVEY	SURVEYED
NOTE BOOK	PLOTTED
NO.	TEMPLATE
	AREAS CHECKED

DATE	
BY	
ORIGINAL SURVEY	SURVEYED
NOTE BOOK	PLOTTED
NO.	TEMPLATE
	AREAS CHECKED

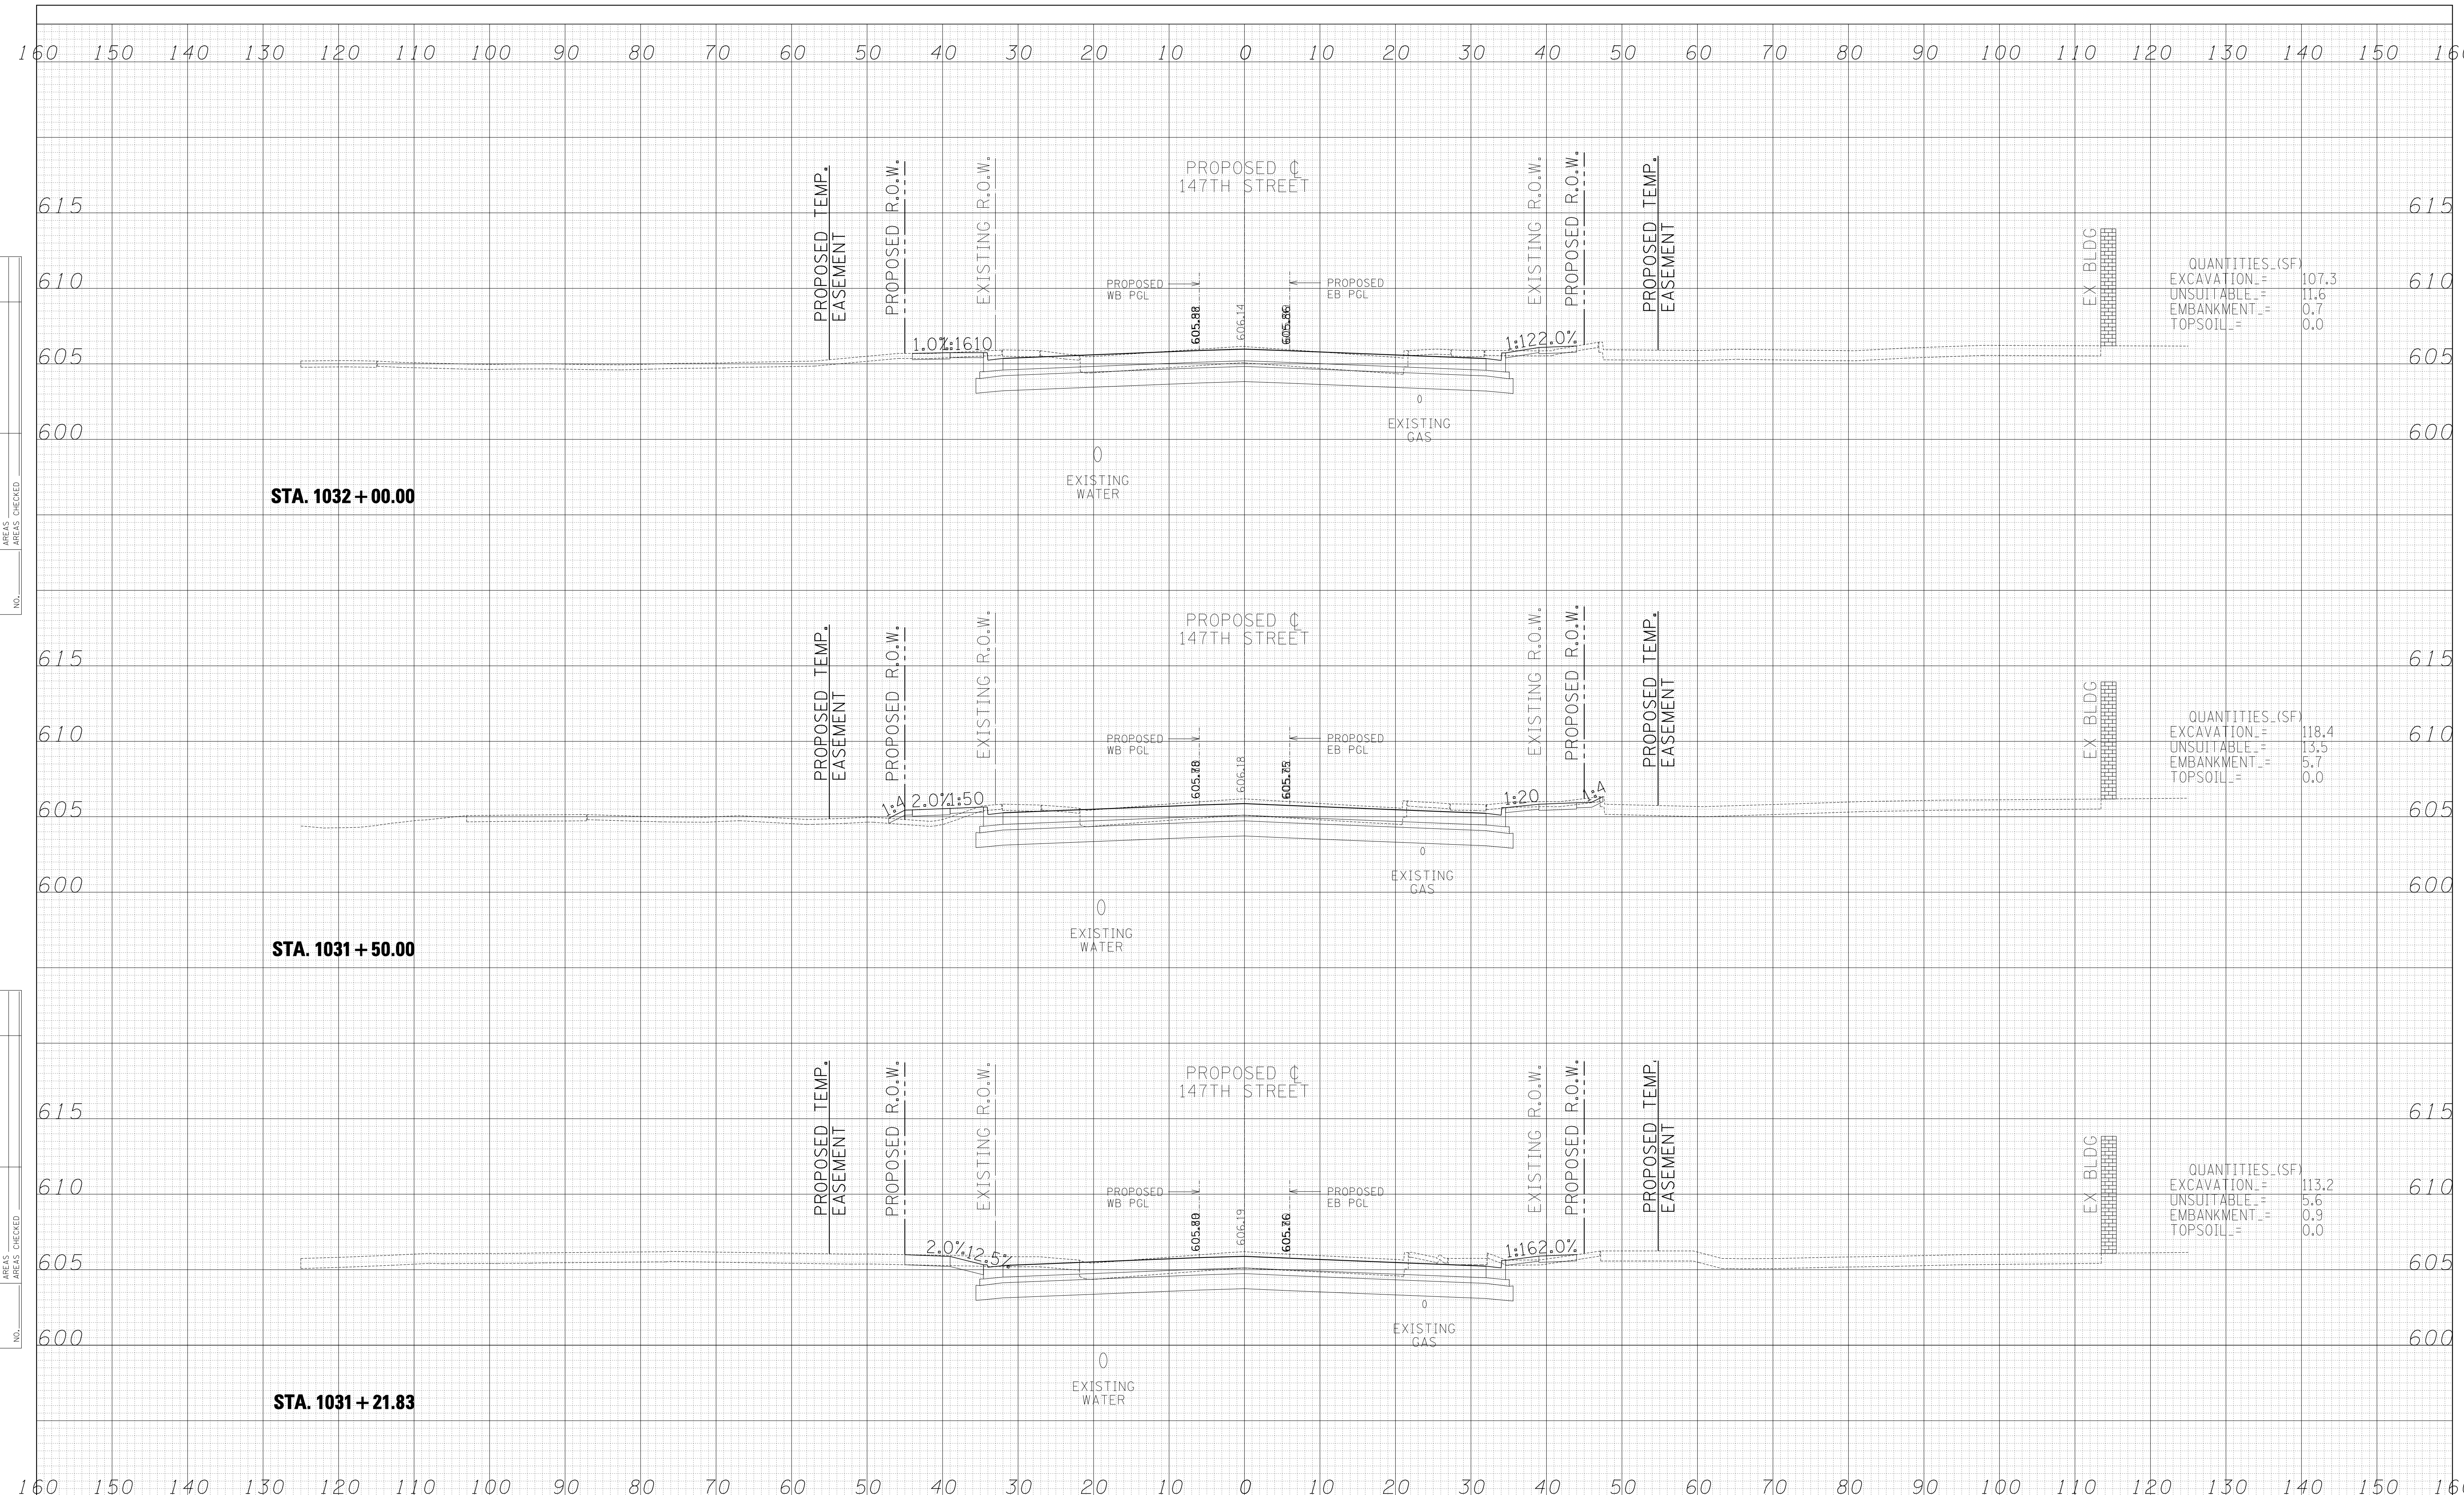

QUANTITIES (SF)

EXCAVATION	107.3
UNSUITABLE	11.6
EMBANKMENT	0.7
TOPSOIL	0.0

QUANTITIES (SF)

EXCAVATION	118.4
UNSUITABLE	13.5
EMBANKMENT	5.7
TOPSOIL	0.0

QUANTITIES (SF)

EXCAVATION	113.2
UNSUITABLE	5.6
EMBANKMENT	0.9
TOPSOIL	0.0

TYLIN INTERNATIONAL

USER NAME	-	DESIGNED	-	JPM	REVISED	-
		DRAWN	-	JDF	REVISED	-
PLOT SCALE	-	CHECKED	-	JPM	REVISED	-
PLOT DATE	-	DATE	-	2/24/2012	REVISED	-

STATE OF ILLINOIS
DEPARTMENT OF TRANSPORTATION

I-294 AT I-57 INTERCHANGE PROJECT
PROPOSED 147TH STREET CROSS SECTIONS

SCALE: 1" = 10' V^H

F.A. RTE.	SECTION	COUNTY	TOTAL SHEETS	SHEET NO.
57	1414.2B	COOK	577	522
CONTRACT NO. 60M57				
FED. ROAD DIST. NO. ILLINOIS FED. AID PROJECT				