


DATE	
BY	
SURVEYED	
PLOTTED	
TEMPLATE	
AREAS	
CHECKED	
FINAL SURVEY	
NOTE BOOK	
NO.	

DATE	
BY	
SURVEYED	
PLOTTED	
TEMPLATE	
AREAS	
CHECKED	
ORIGINAL SURVEY	
NOTE BOOK	
NO.	

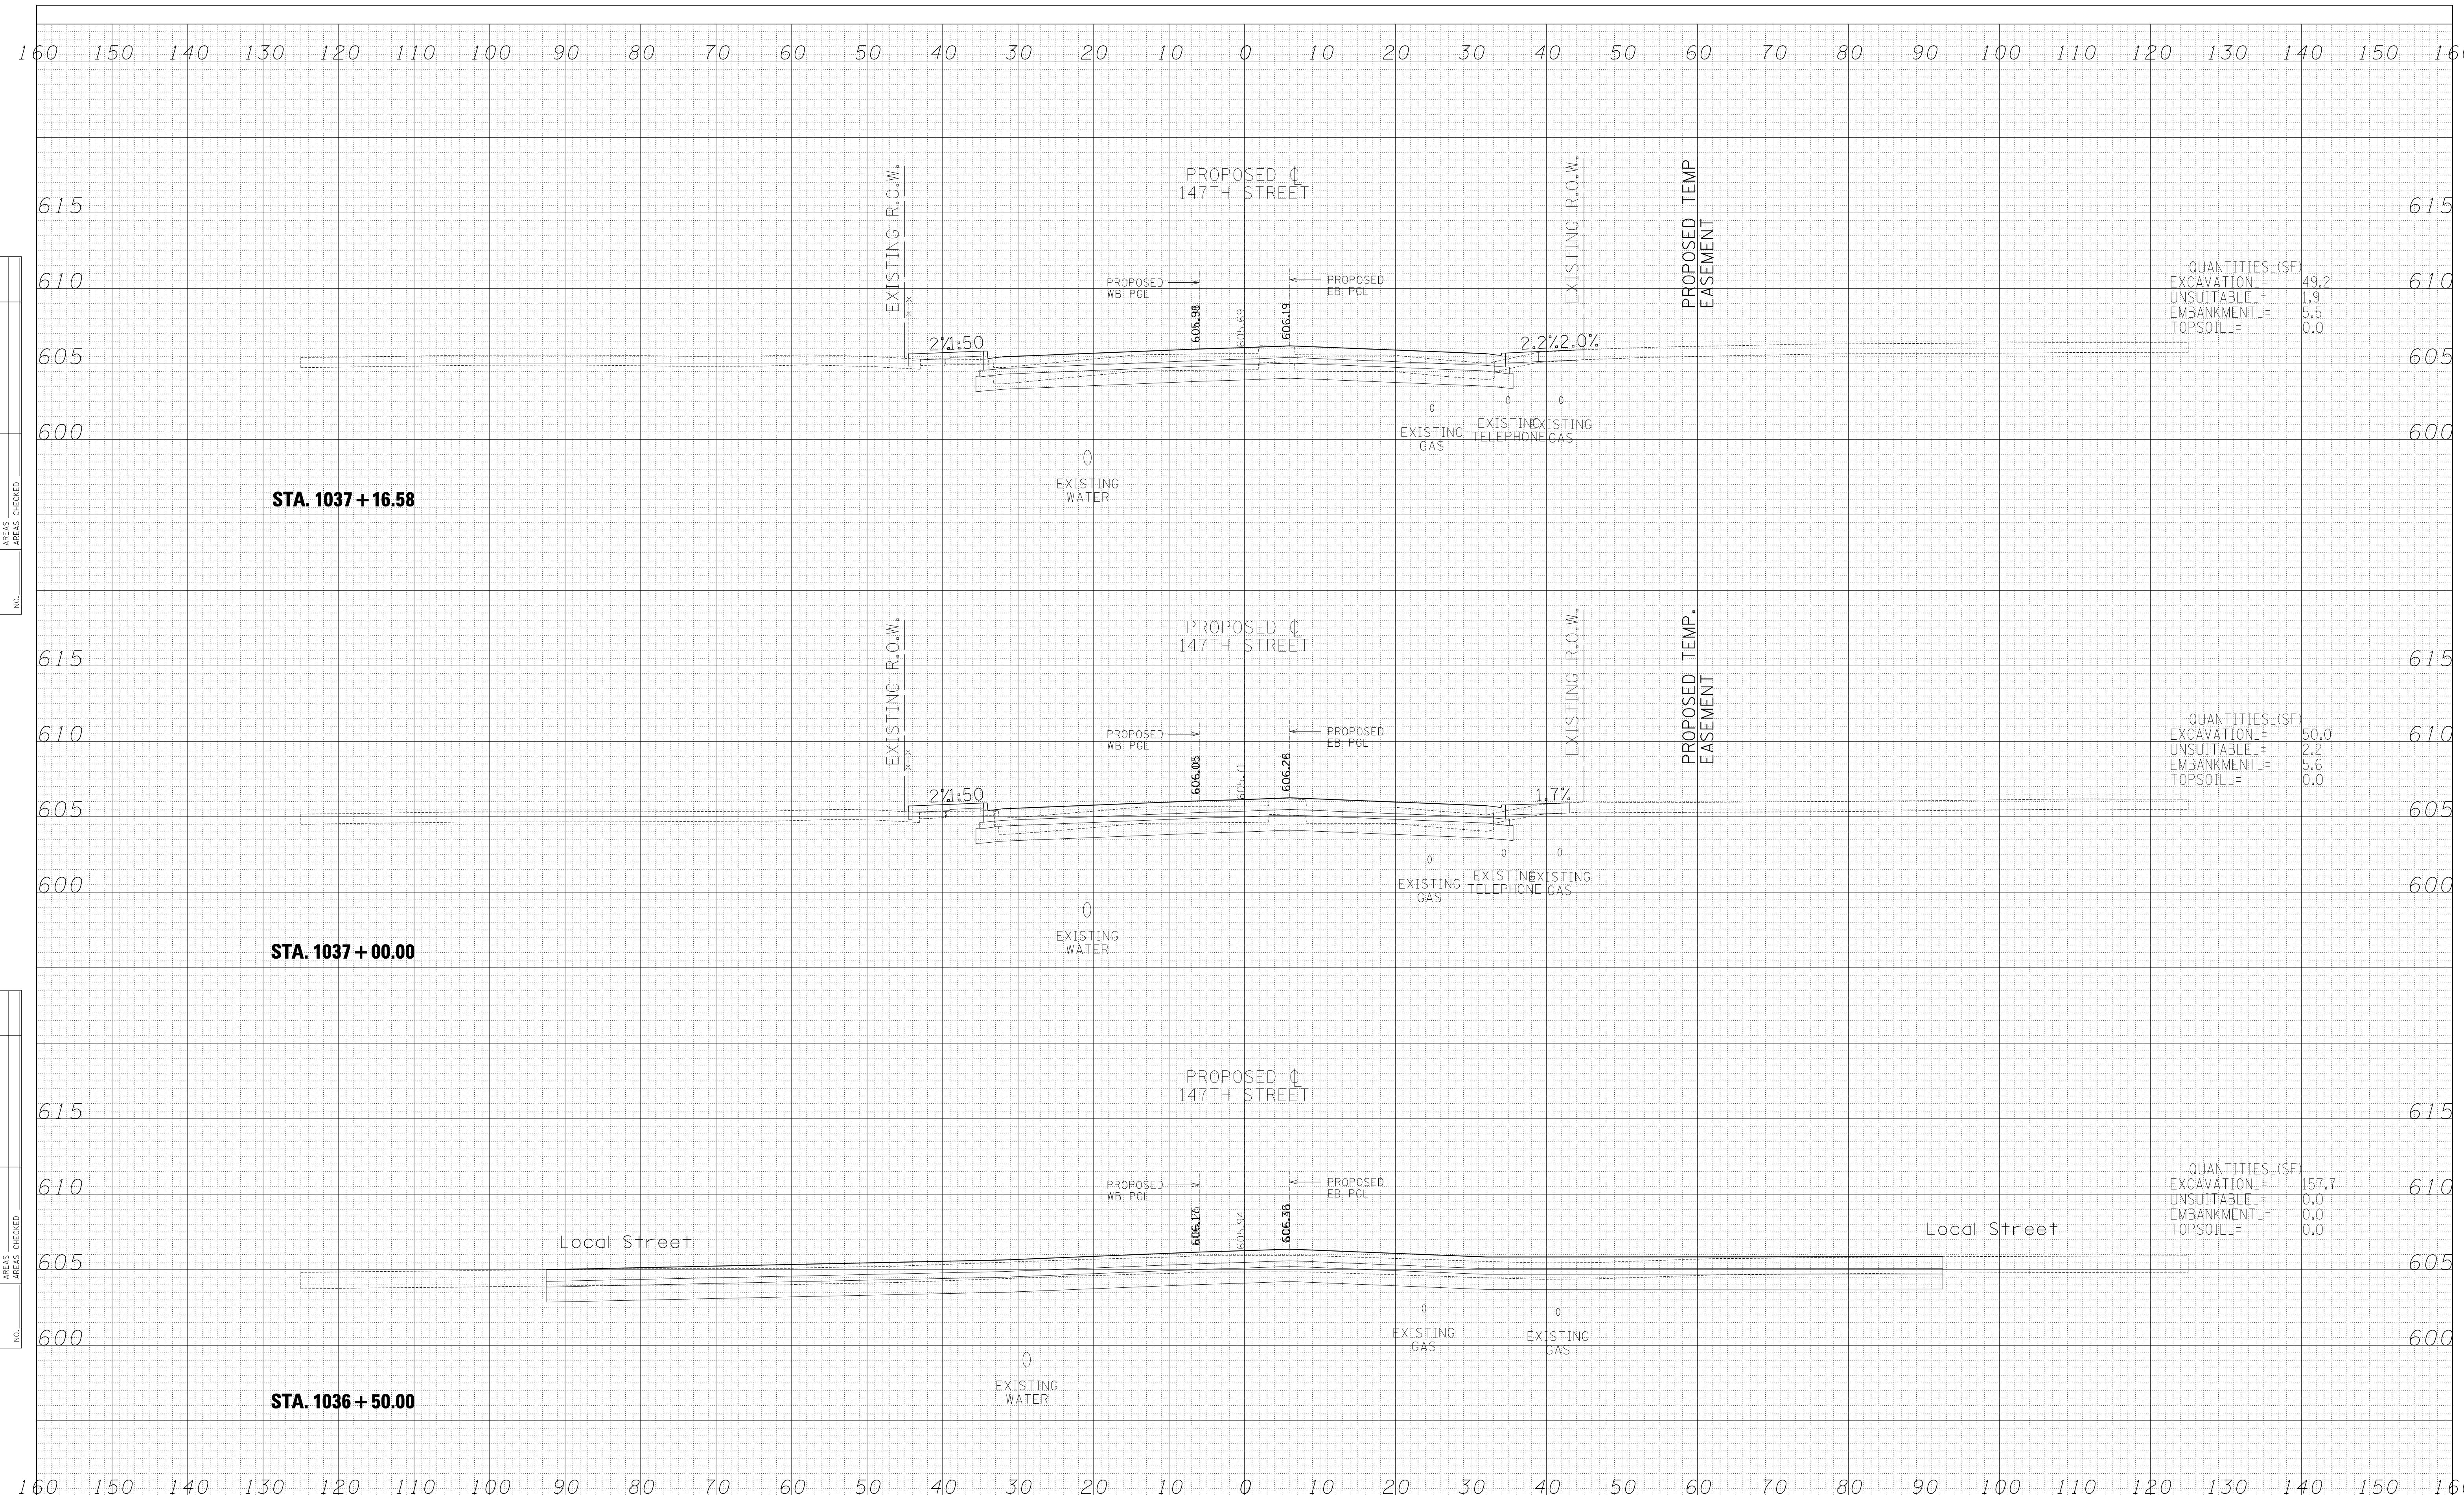

QUANTITIES (SF)

EXCAVATION	=	49.2
UNSUITABLE	=	1.9
EMBANKMENT	=	5.5
TOPSOIL	=	0.0

QUANTITIES (SF)

EXCAVATION	=	50.0
UNSUITABLE	=	2.2
EMBANKMENT	=	5.6
TOPSOIL	=	0.0

QUANTITIES (SF)

EXCAVATION	=	157.7
UNSUITABLE	=	0.0
EMBANKMENT	=	0.0
TOPSOIL	=	0.0

TYLIN INTERNATIONAL

USER NAME	=		DESIGNED	-	JPM	REVISED	-	
			DRAWN	-	JDF	REVISED	-	
PLOT SCALE	=		CHECKED	-	JPM	REVISED	-	
PLOT DATE	=		DATE	-	2/24/2012	REVISED	-	

STATE OF ILLINOIS
DEPARTMENT OF TRANSPORTATION

I-294 AT I-57 INTERCHANGE PROJECT
PROPOSED 147TH STREET CROSS SECTIONS

SCALE: 1" = 10' V, 1" = 100' H

SHEET NO. OF SHEETS STA. 1036+50.00 TO STA. 1037+16.58

F.A. RTE.	SECTION	COUNTY	TOTAL SHEETS	SHEET NO.
57	1414.2B	COOK	577	527
FED. ROAD DIST. NO. ILLINOIS FED. AID PROJECT			CONTRACT NO. 60M57	