


DATE	
BY	
SURVEYED	
PLOTTED	
TEMPLATE	
AREAS CHECKED	
FINAL SURVEY	
NOTE BOOK	
NO.	

DATE	
BY	
SURVEYED	
PLOTTED	
TEMPLATE	
AREAS CHECKED	
ORIGINAL SURVEY	
NOTE BOOK	
NO.	

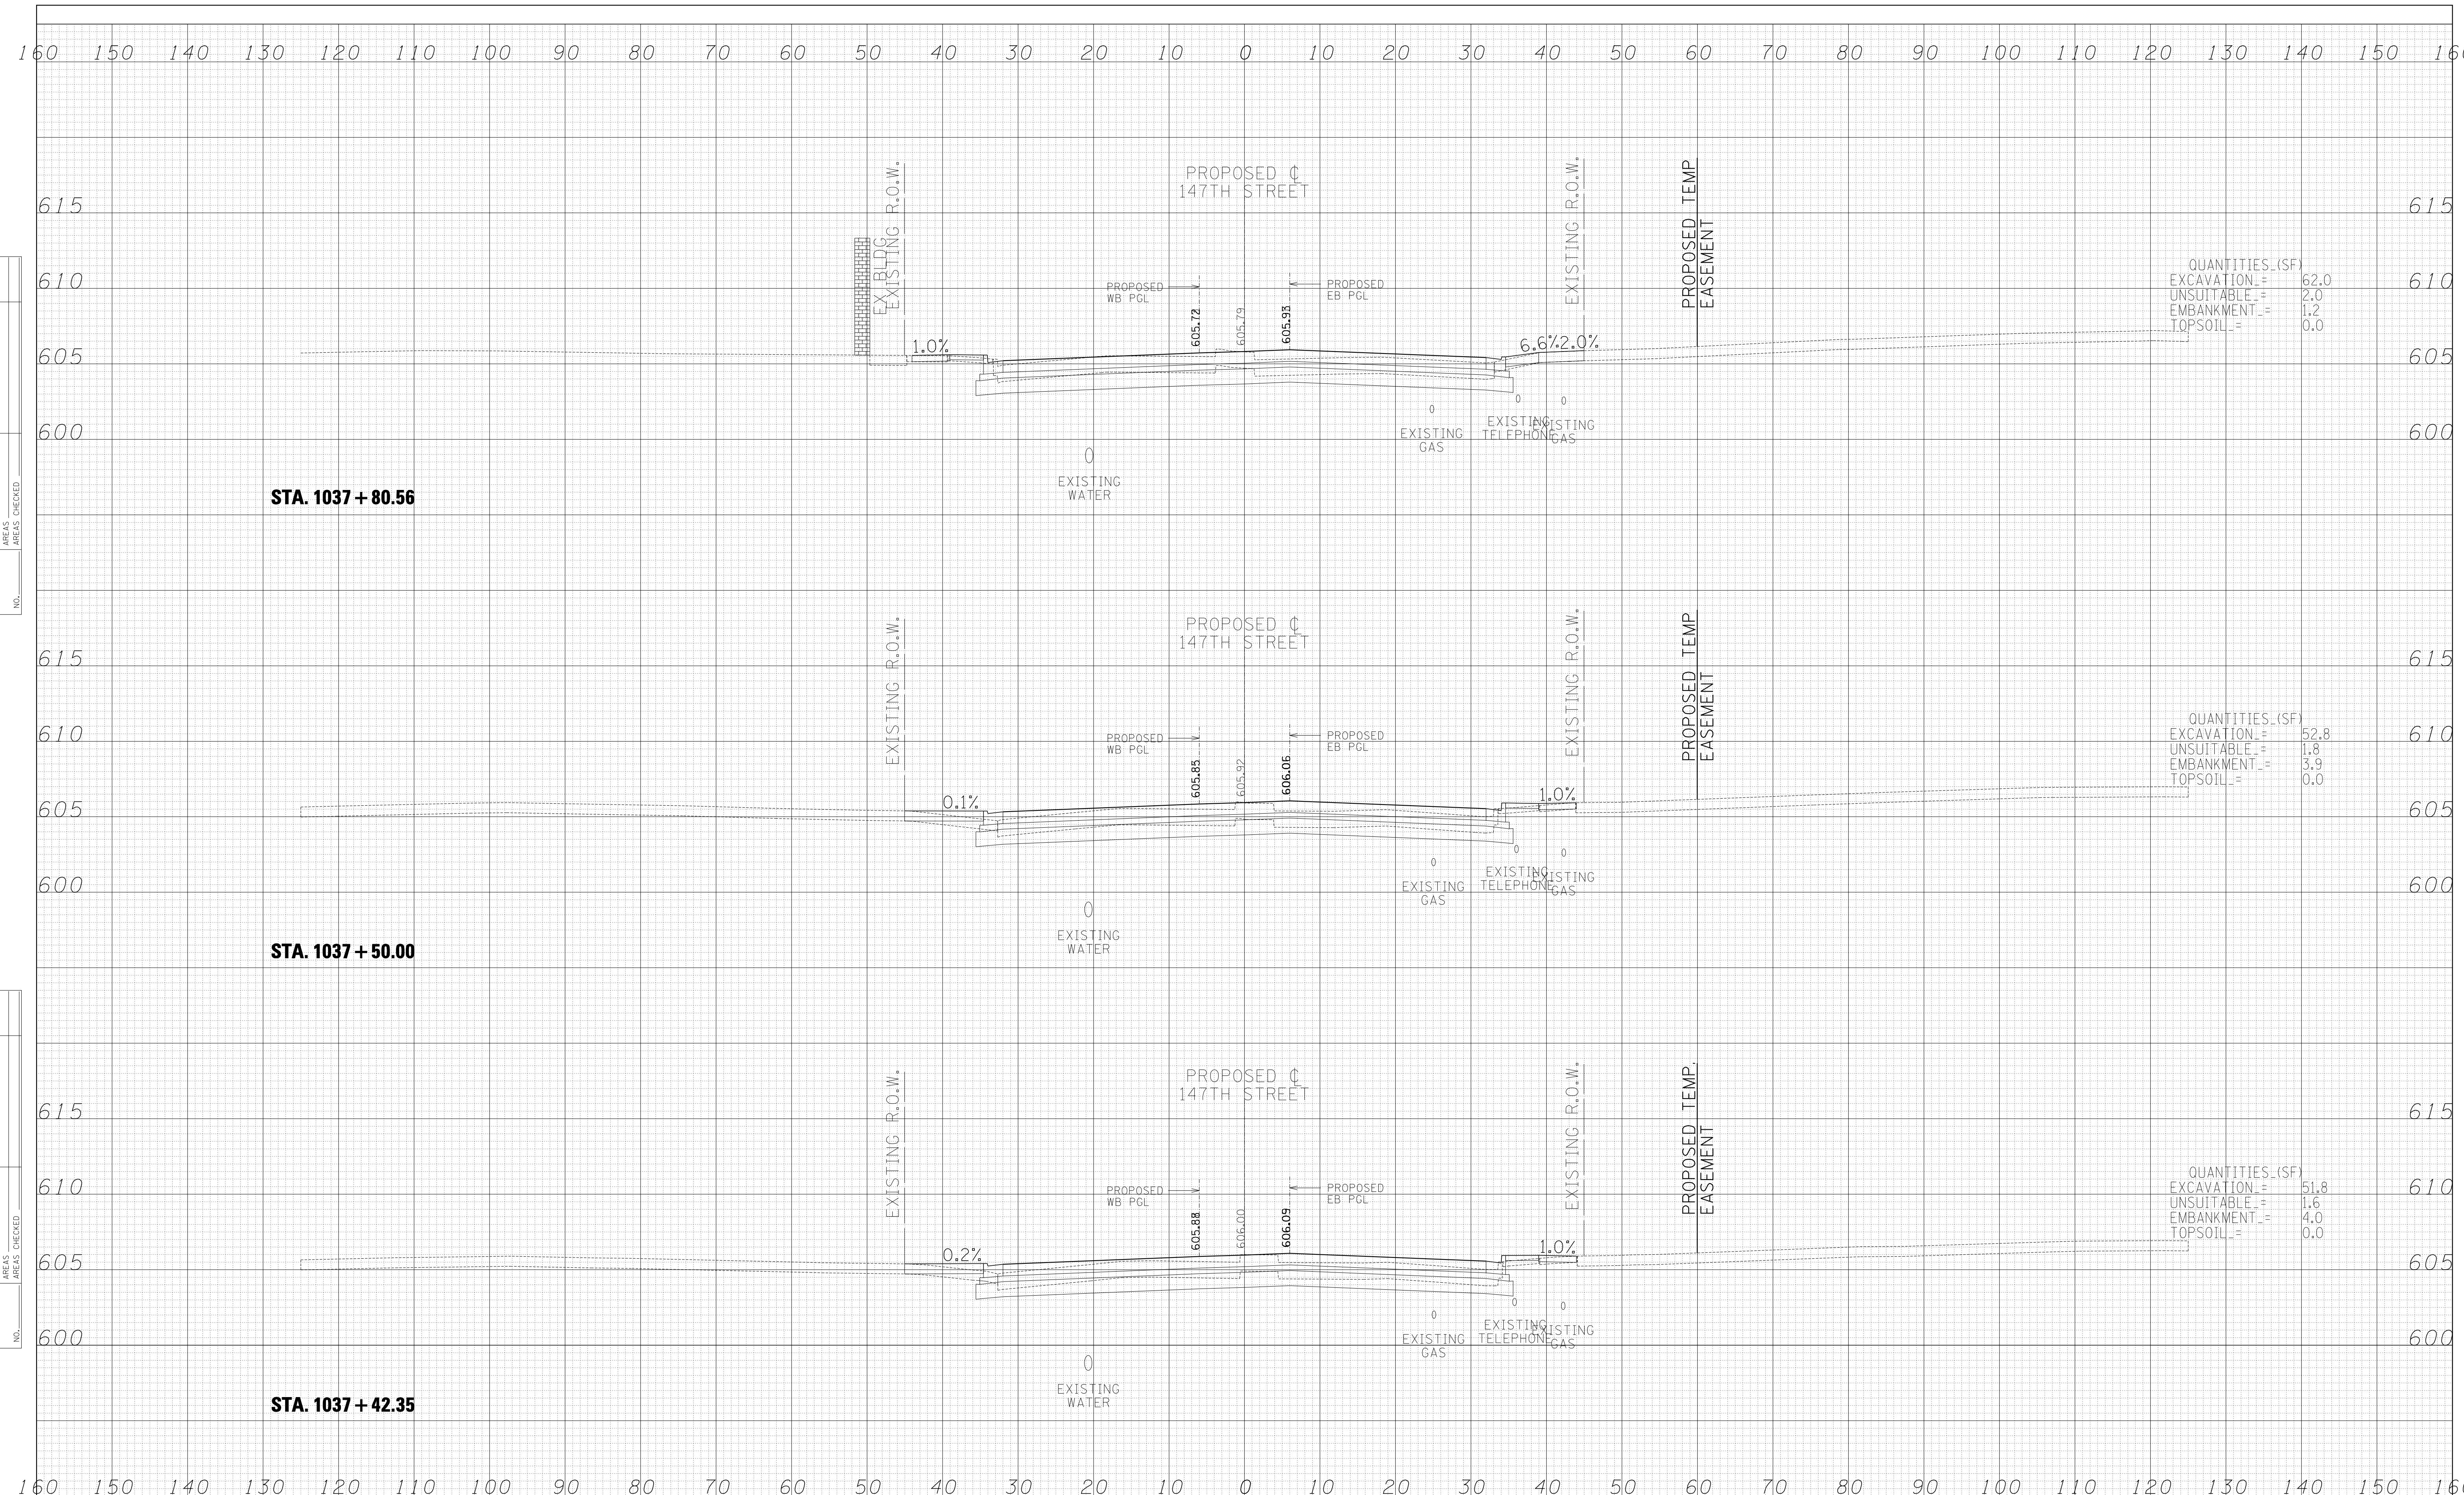

QUANTITIES (SF)

EXCAVATION	=	62.0
UNSUITABLE	=	2.0
EMBANKMENT	=	1.2
TOPSOIL	=	0.0

QUANTITIES (SF)

EXCAVATION	=	52.8
UNSUITABLE	=	1.8
EMBANKMENT	=	3.9
TOPSOIL	=	0.0

QUANTITIES (SF)

EXCAVATION	=	51.8
UNSUITABLE	=	1.6
EMBANKMENT	=	4.0
TOPSOIL	=	0.0

**TYLIN** INTERNATIONAL

USER NAME	=		DESIGNED	-	JPM	REVISED	-	
			DRAWN	-	JDF	REVISED	-	
PLOT SCALE	=		CHECKED	-	JPM	REVISED	-	
PLOT DATE	=		DATE	-	2/24/2012	REVISED	-	

**STATE OF ILLINOIS  
DEPARTMENT OF TRANSPORTATION**

**I-294 AT I-57 INTERCHANGE PROJECT  
PROPOSED 147TH STREET CROSS SECTIONS**

F.A. RTE.	SECTION	COUNTY	TOTAL SHEETS	SHEET NO.
57	1414.2B	COOK	577	528
				CONTRACT NO. 60M57

SCALE: 1" = 10' V<sup>H</sup> SHEET NO. OF SHEETS STA. 1037+42.35 TO STA. 1037+80.56