


DATE	
BY	
SURVEYED	
PLOTTED	
TEMPLATE	
AREAS	
CHECKED	
NO.	

DATE	
BY	
SURVEYED	
PLOTTED	
TEMPLATE	
AREAS	
CHECKED	
NO.	

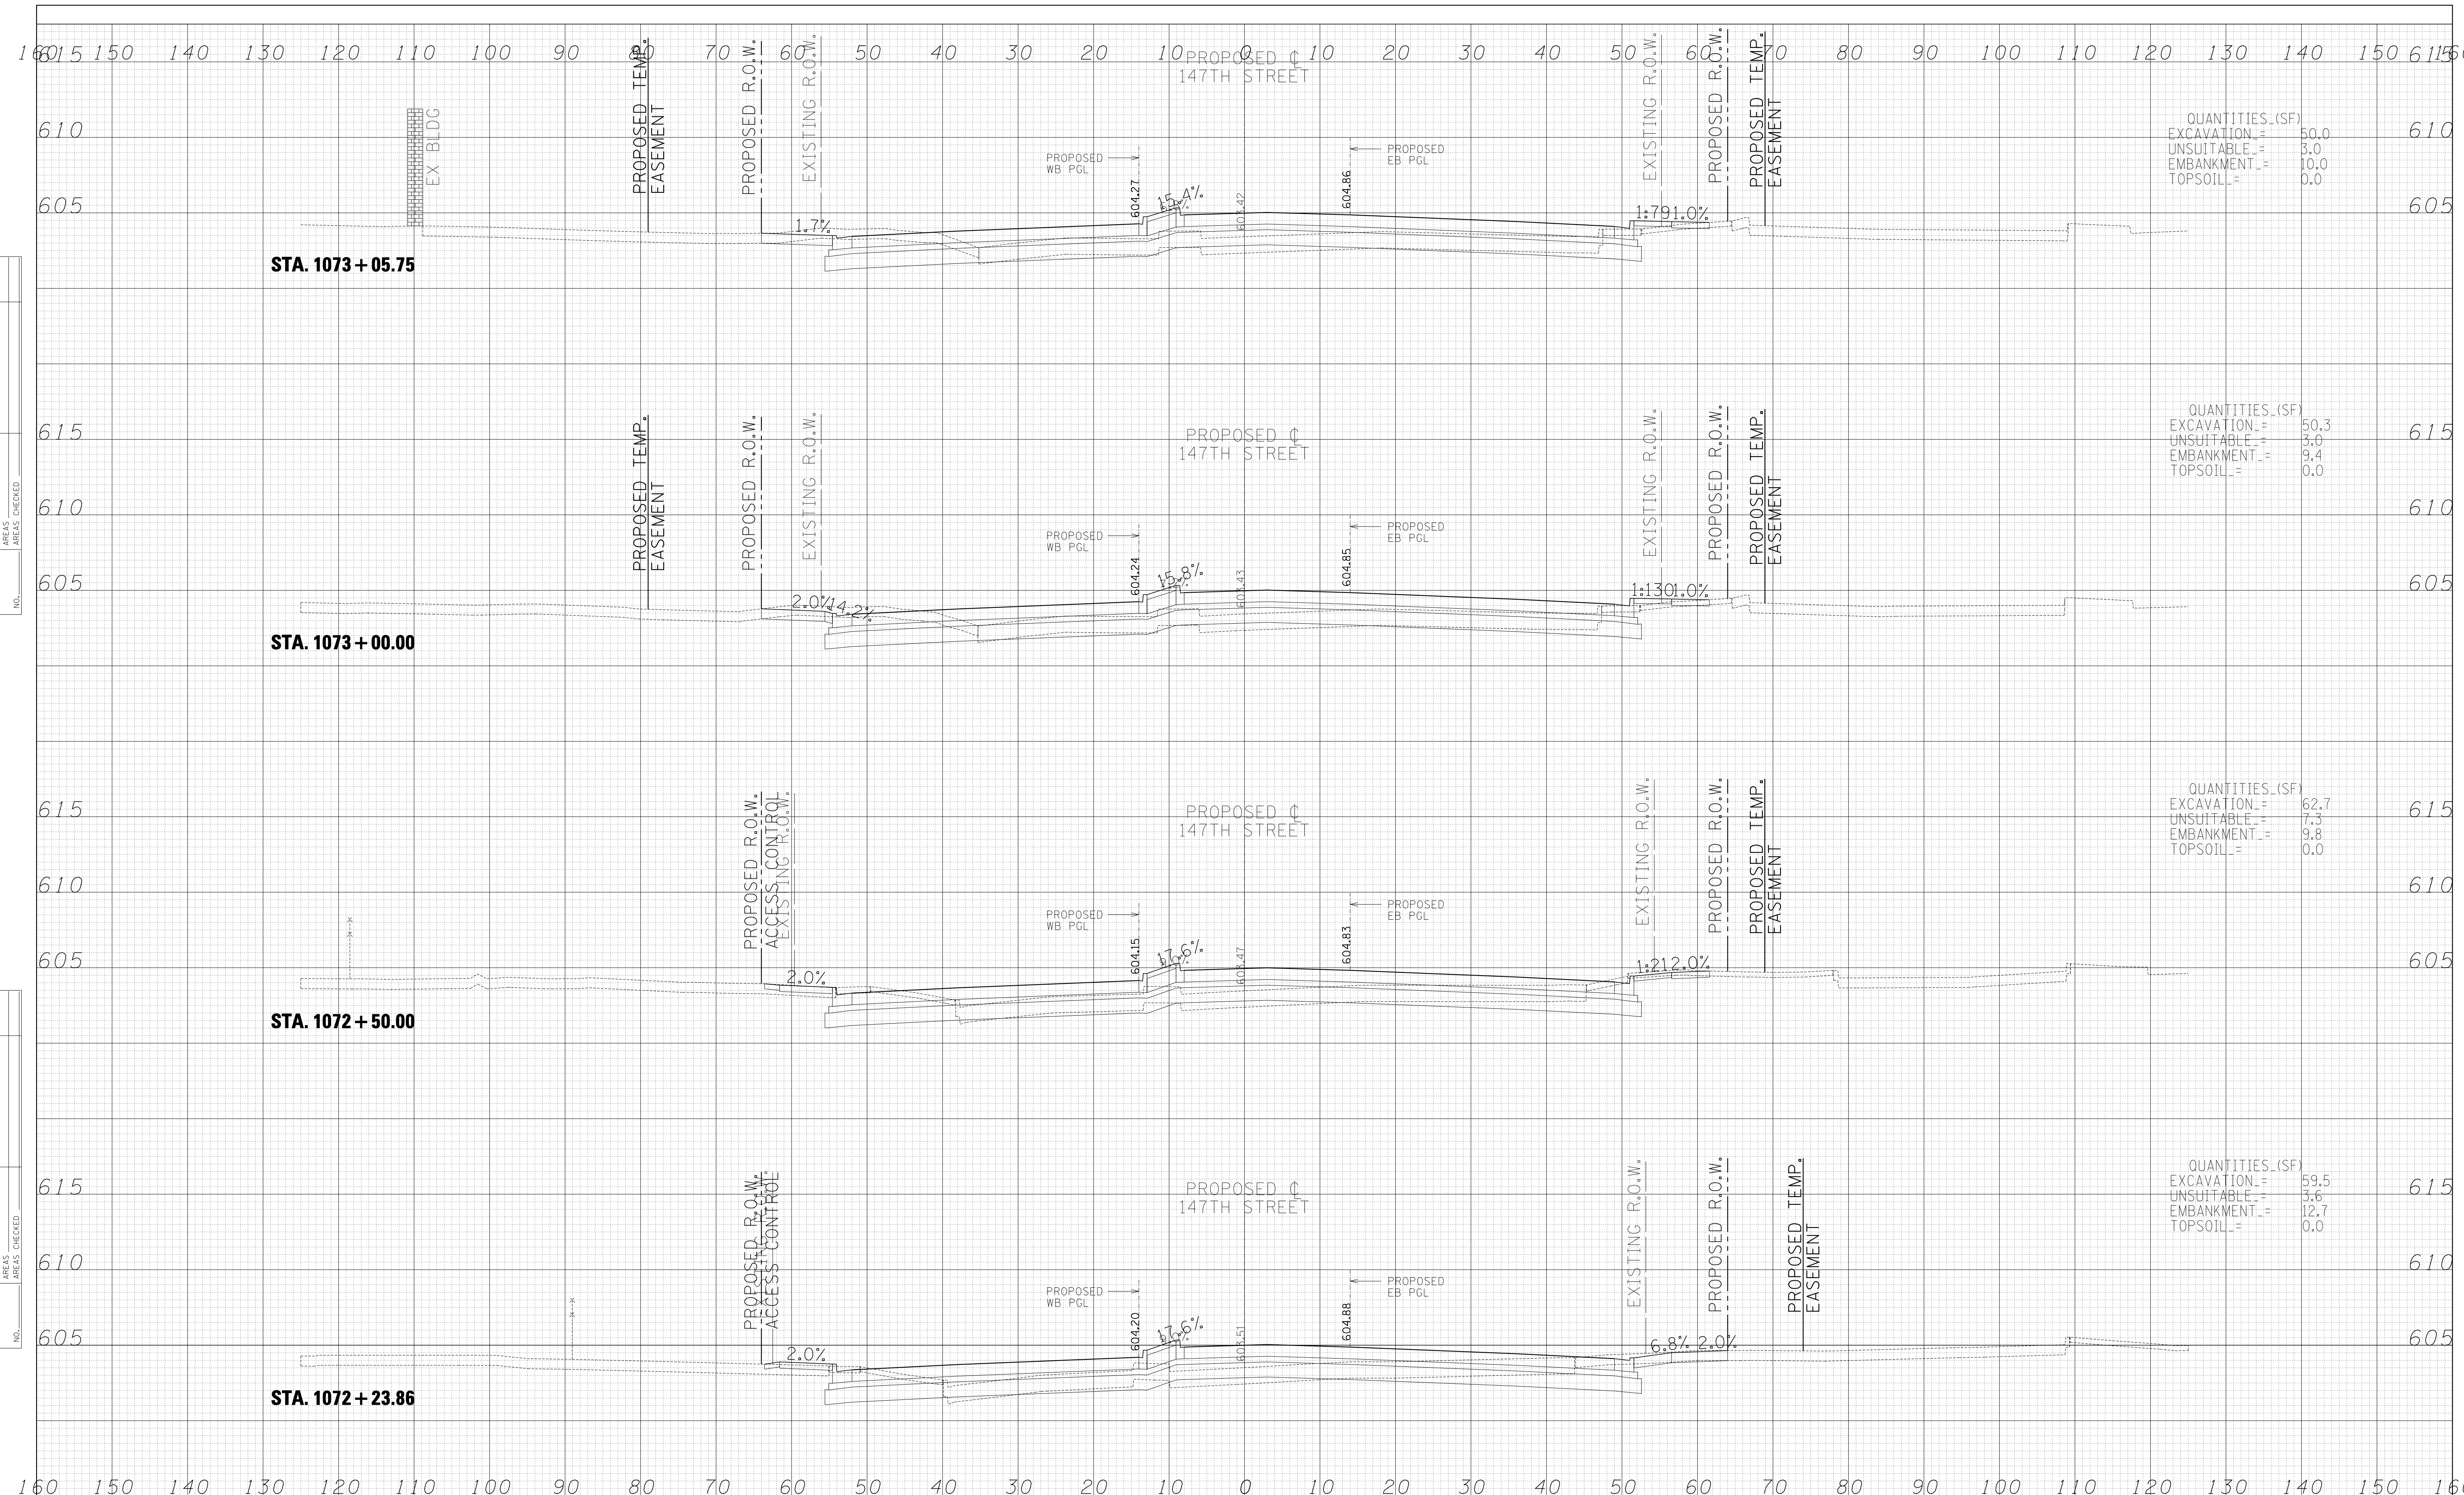

QUANTITIES (SF)	
EXCAVATION	= 50.0
UNSUITABLE	= 3.0
EMBANKMENT	= 10.0
TOPSOIL	= 0.0

QUANTITIES (SF)	
EXCAVATION	= 50.3
UNSUITABLE	= 3.0
EMBANKMENT	= 9.4
TOPSOIL	= 0.0

QUANTITIES (SF)	
EXCAVATION	= 62.7
UNSUITABLE	= 7.3
EMBANKMENT	= 9.8
TOPSOIL	= 0.0

QUANTITIES (SF)	
EXCAVATION	= 59.5
UNSUITABLE	= 5.6
EMBANKMENT	= 12.7
TOPSOIL	= 0.0

TYLIN INTERNATIONAL

USER NAME	=	DESIGNED	- JPM	REVISED	-
		DRAWN	- JDF	REVISED	-
PLOT SCALE	=	CHECKED	- JPM	REVISED	-
PLOT DATE	=	DATE	- 2/24/2012	REVISED	-

**STATE OF ILLINOIS
DEPARTMENT OF TRANSPORTATION**

**I-294 AT I-57 INTERCHANGE PROJECT
PROPOSED 147TH STREET CROSS SECTIONS**

SCALE: 1" = 10' V, 1" = 100' H

SHEET NO. OF SHEETS STA. 1072+23.86 TO STA. 1073+05.75

F.A. RTE.	SECTION	COUNTY	TOTAL SHEETS	SHEET NO.
57	1414.2B	COOK	577	549
				CONTRACT NO. 60M57
FED. ROAD DIST. NO. ILLINOIS FED. AID PROJECT				

p:\602540(57-294)\road\p10_147th\10_XS_147TH.SHT.dgn