
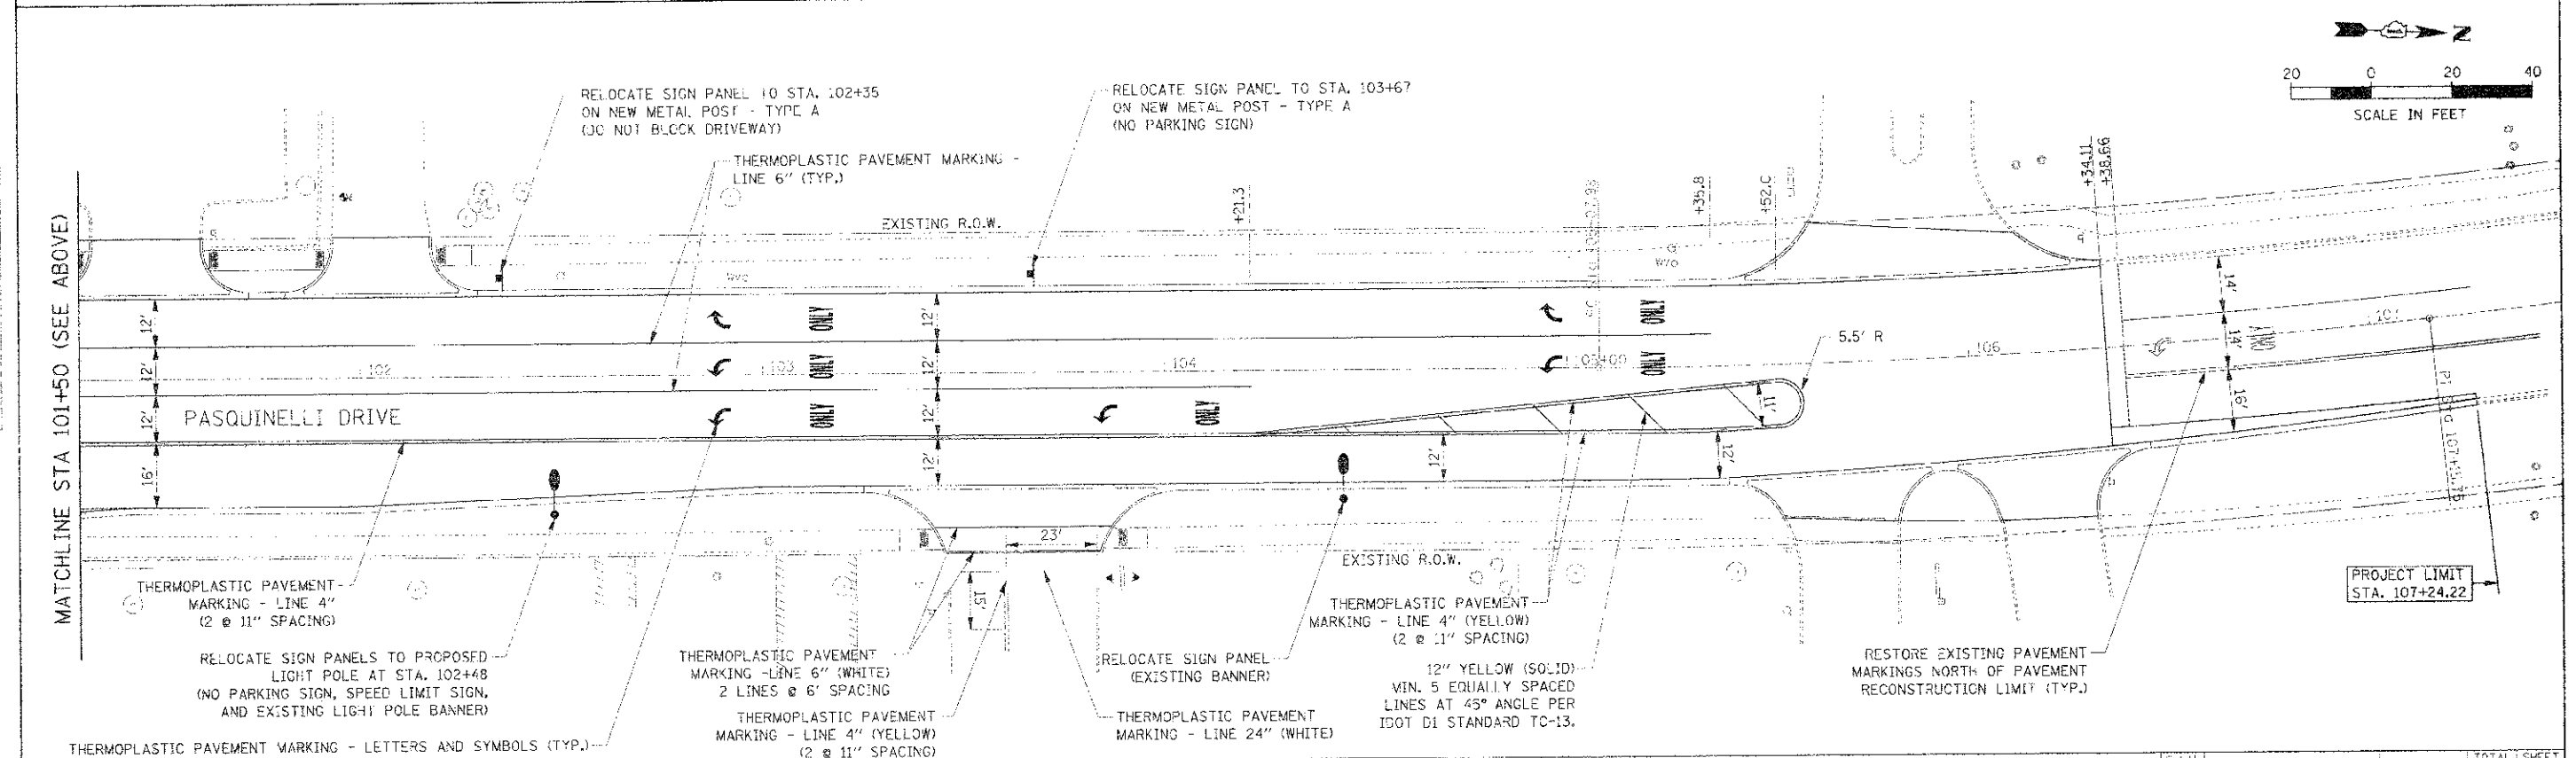
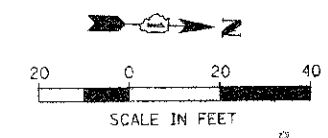
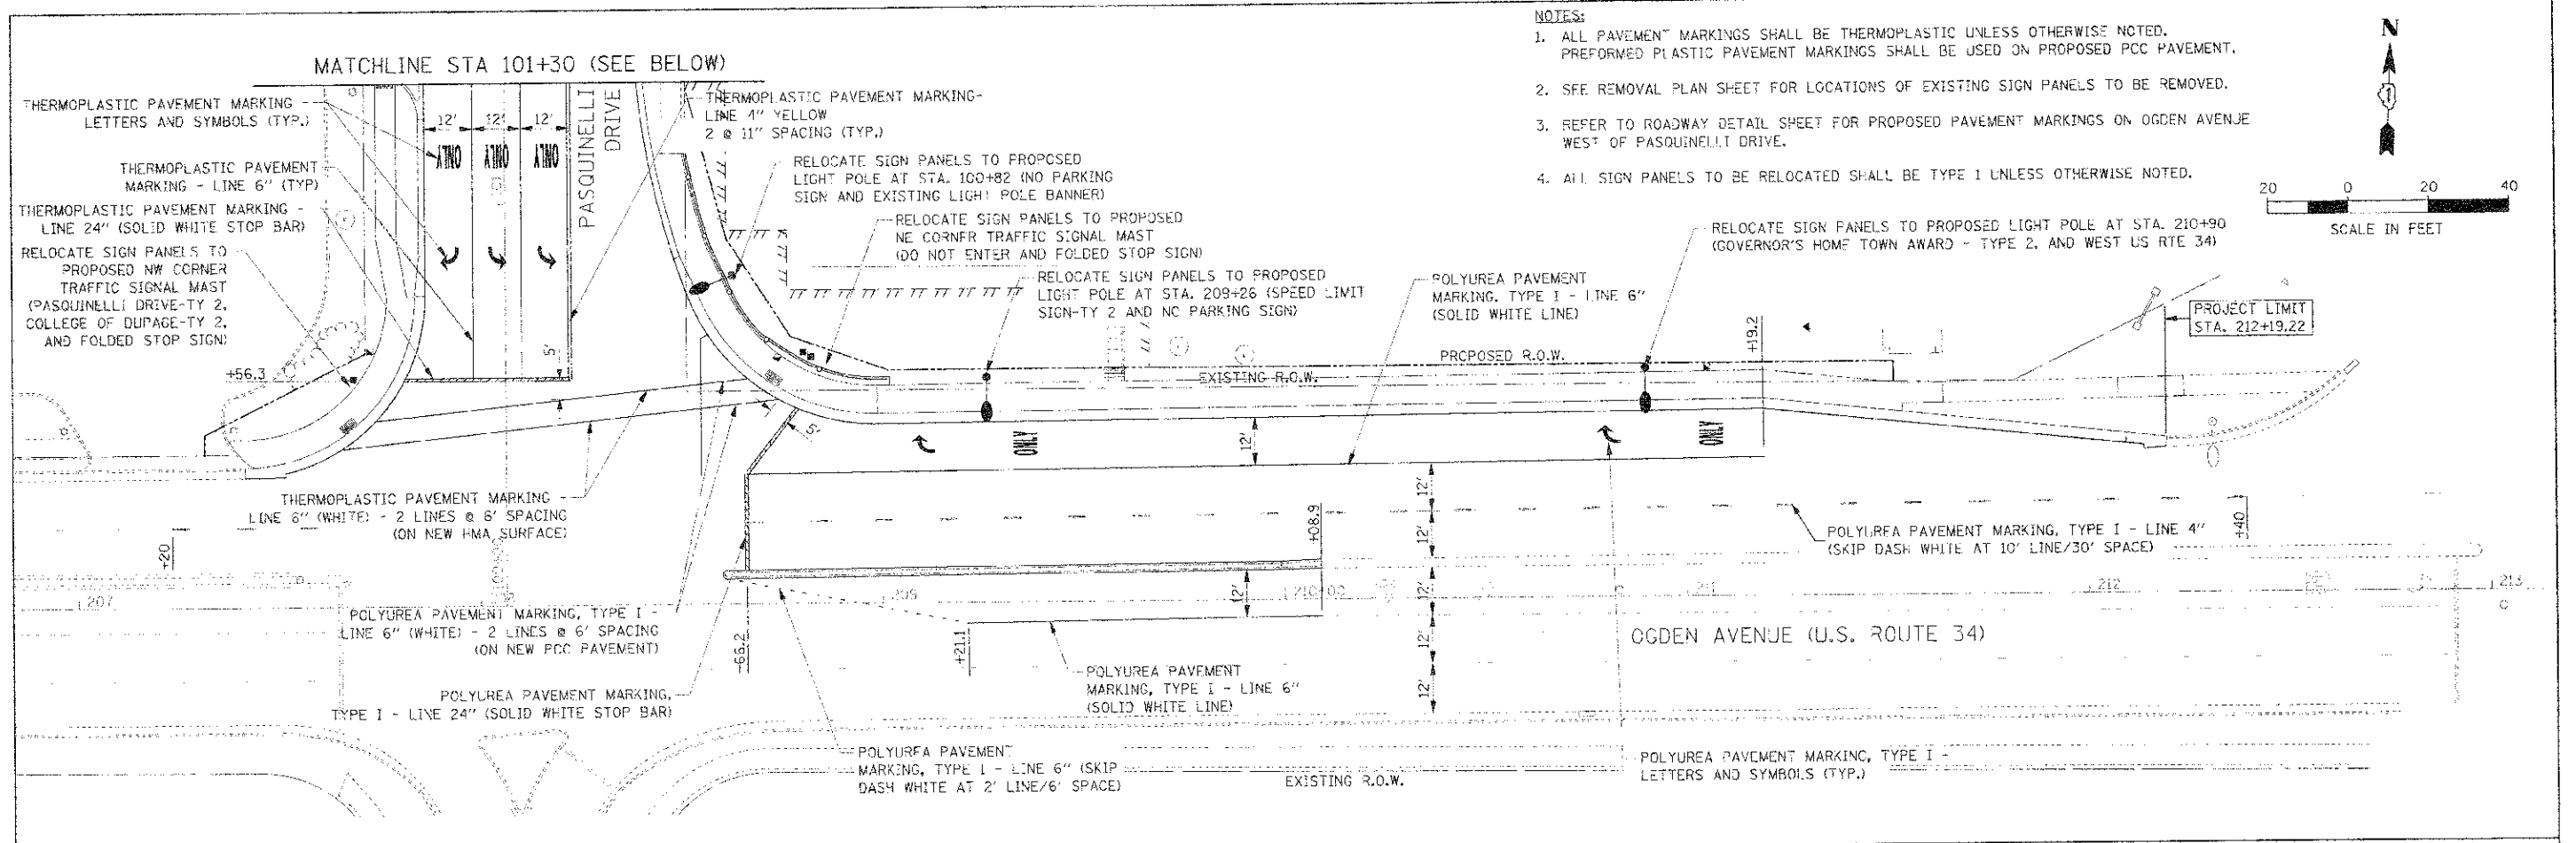




- NOTES:
1. ALL PAVEMENT MARKINGS SHALL BE THERMOPLASTIC UNLESS OTHERWISE NOTED. PREFORMED PLASTIC PAVEMENT MARKINGS SHALL BE USED ON PROPOSED PCC PAVEMENT.
 2. SEE REMOVAL PLAN SHEET FOR LOCATIONS OF EXISTING SIGN PANELS TO BE REMOVED.
 3. REFER TO ROADWAY DETAIL SHEET FOR PROPOSED PAVEMENT MARKINGS ON OGDEN AVENUE WEST OF PASQUINELLI DRIVE.
 4. ALL SIGN PANELS TO BE RELOCATED SHALL BE TYPE 1 UNLESS OTHERWISE NOTED.

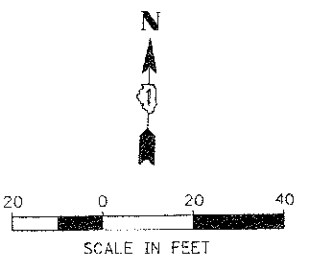


