


DATE	
BY	
NO.	
AREAS CHECKED	
AREAS	
TEMPLATES	
NOTE BOOK	
NO.	
ORIGINAL SURVEY	
DATE	
BY	
NO.	
AREAS CHECKED	
AREAS	
TEMPLATES	
NOTE BOOK	
NO.	
ORIGINAL SURVEY	
DATE	
BY	
NO.	
AREAS CHECKED	
AREAS	
TEMPLATES	
NOTE BOOK	
NO.	

DATE	
BY	
NO.	
AREAS CHECKED	
AREAS	
TEMPLATES	
NOTE BOOK	
NO.	
ORIGINAL SURVEY	
DATE	
BY	
NO.	
AREAS CHECKED	
AREAS	
TEMPLATES	
NOTE BOOK	
NO.	
ORIGINAL SURVEY	
DATE	
BY	
NO.	
AREAS CHECKED	
AREAS	
TEMPLATES	
NOTE BOOK	
NO.	

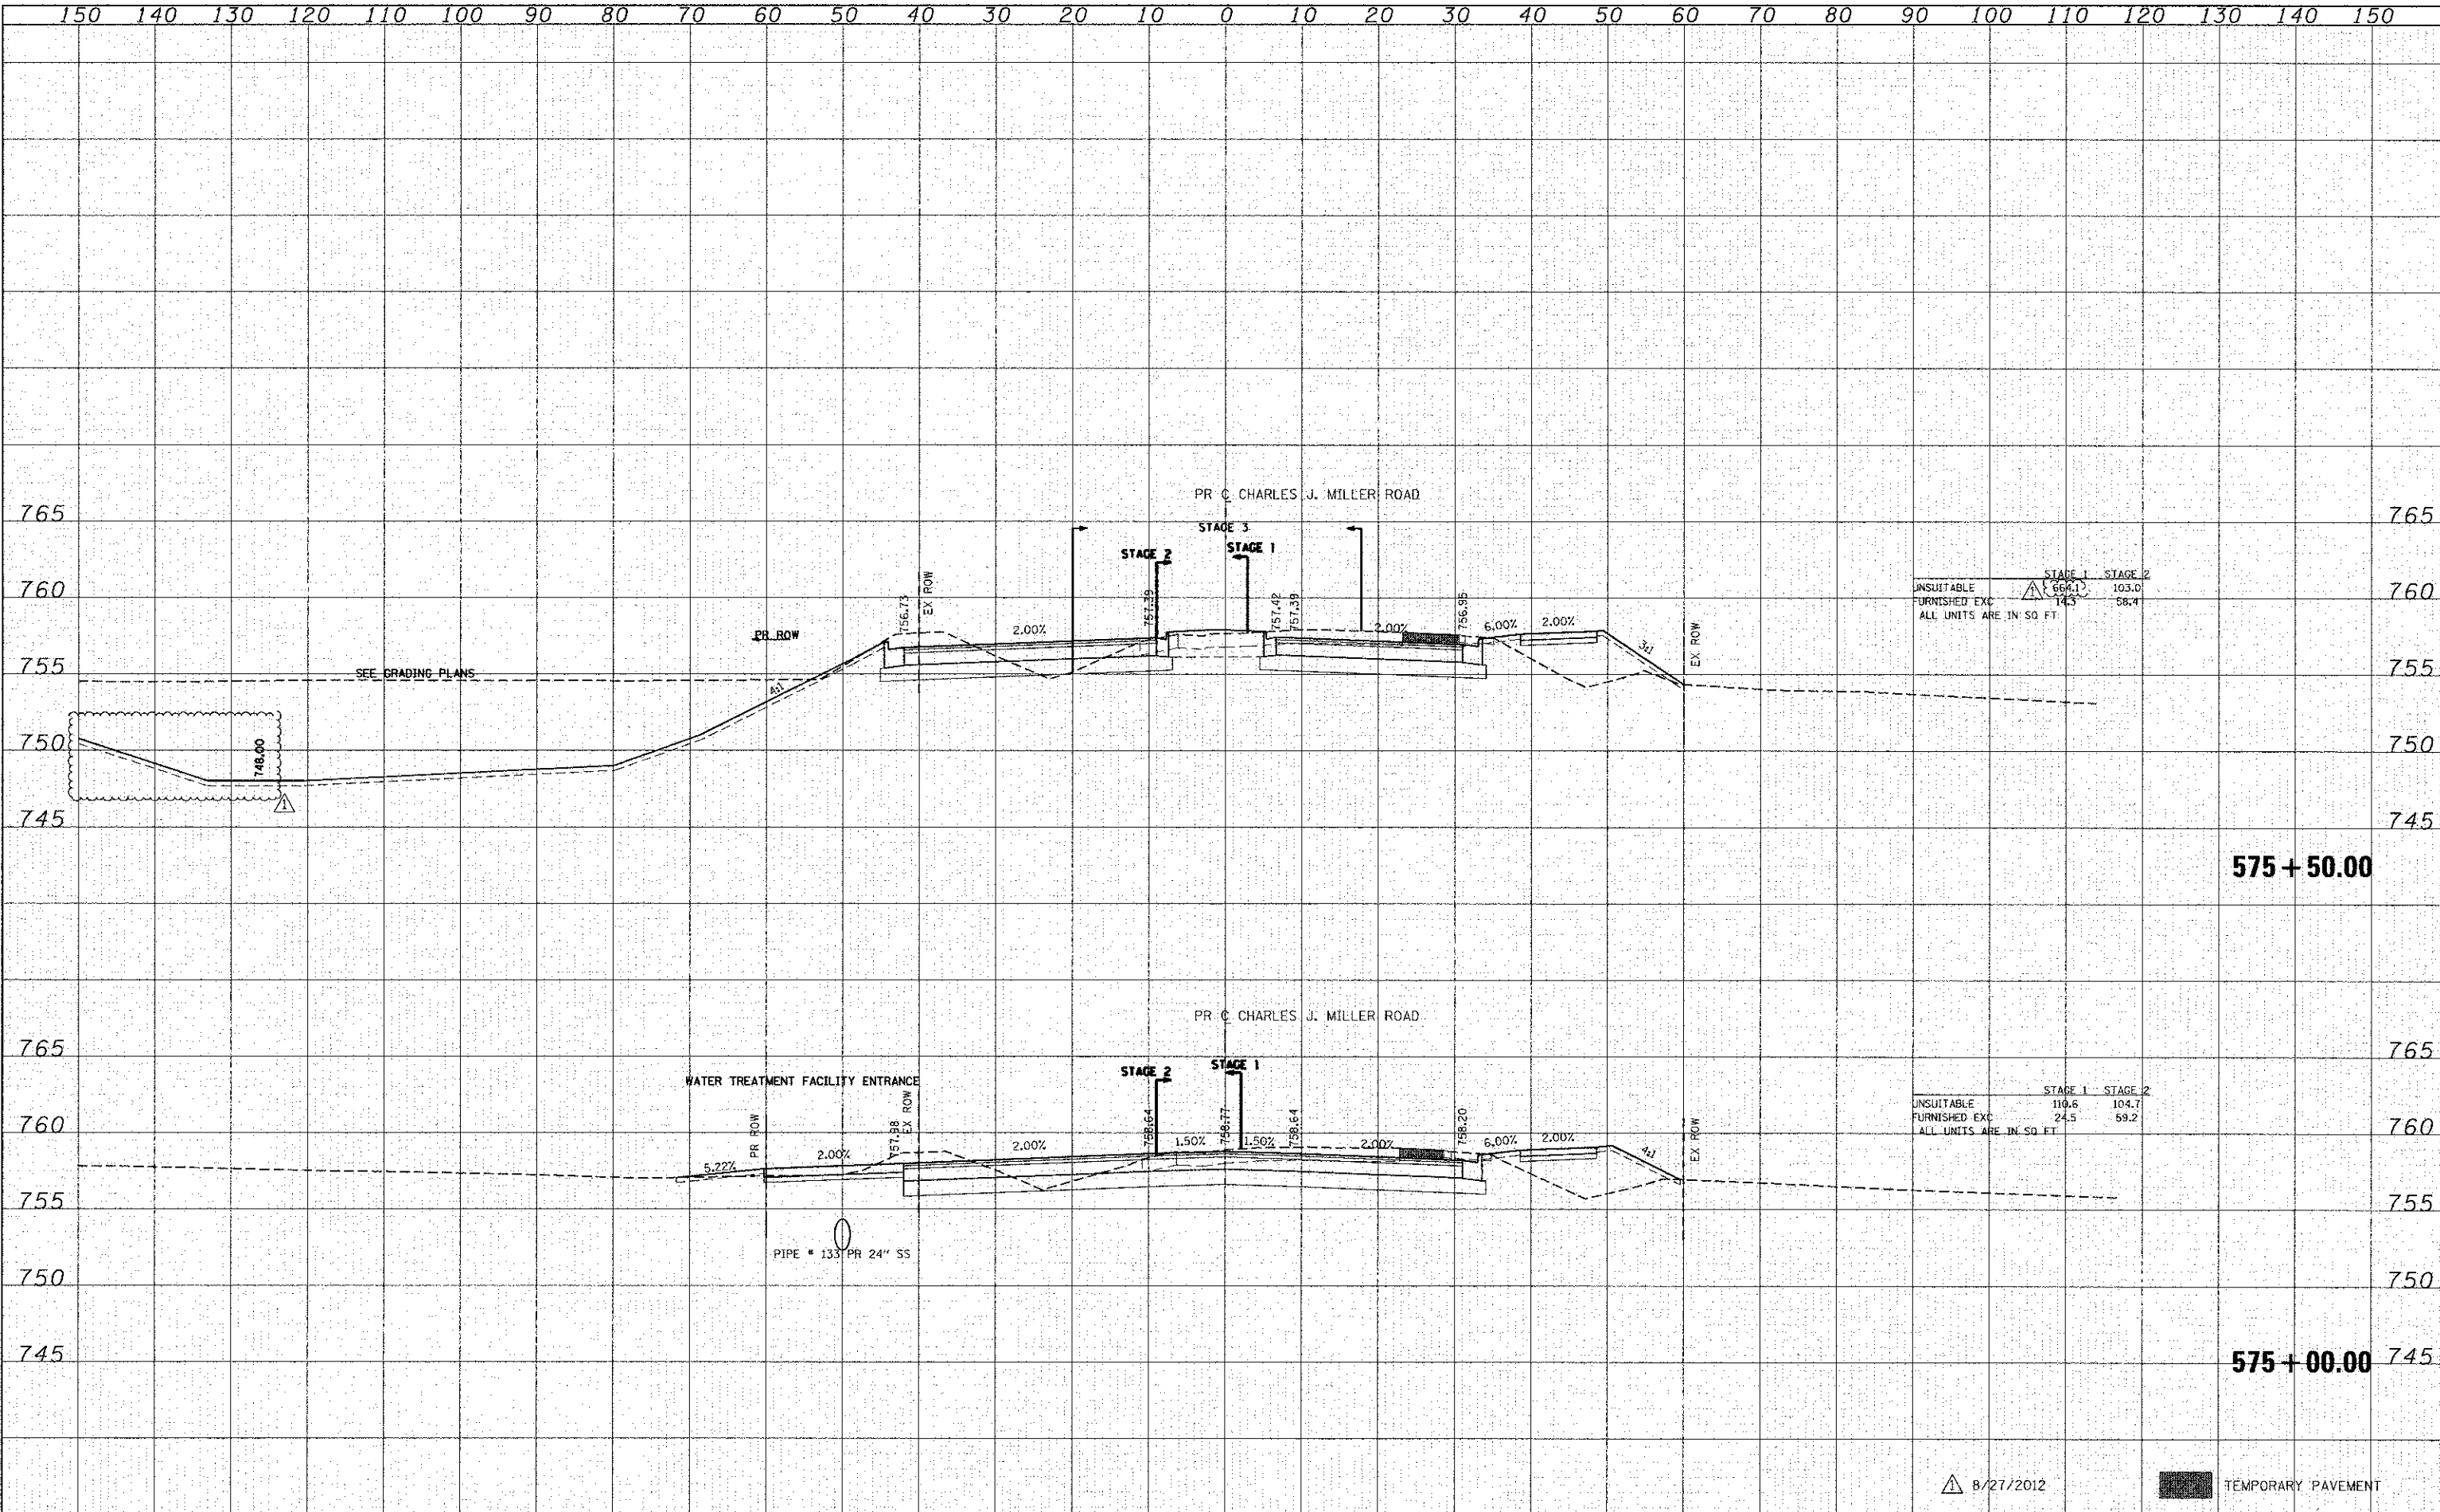

STAGE 1		STAGE 2	
UNSUITABLE	664.1	103.0	
FURNISHED EXC	145	58.4	
ALL UNITS ARE IN SQ FT.			

STAGE 1		STAGE 2	
UNSUITABLE	110.6	104.7	
FURNISHED EXC	24.5	59.2	
ALL UNITS ARE IN SQ FT.			

8/27/2012

TEMPORARY PAVEMENT