


ORIGINAL SURVEY	SURVEYED	BY	DATE
NOTE BOOK	PLOTTED		
	TEMPLATE		
	AREAS		
	CHECKED		

FINAL SURVEY	SURVEYED	BY	DATE
NOTE BOOK	PLOTTED		
	TEMPLATE		
	AREAS		
	CHECKED		

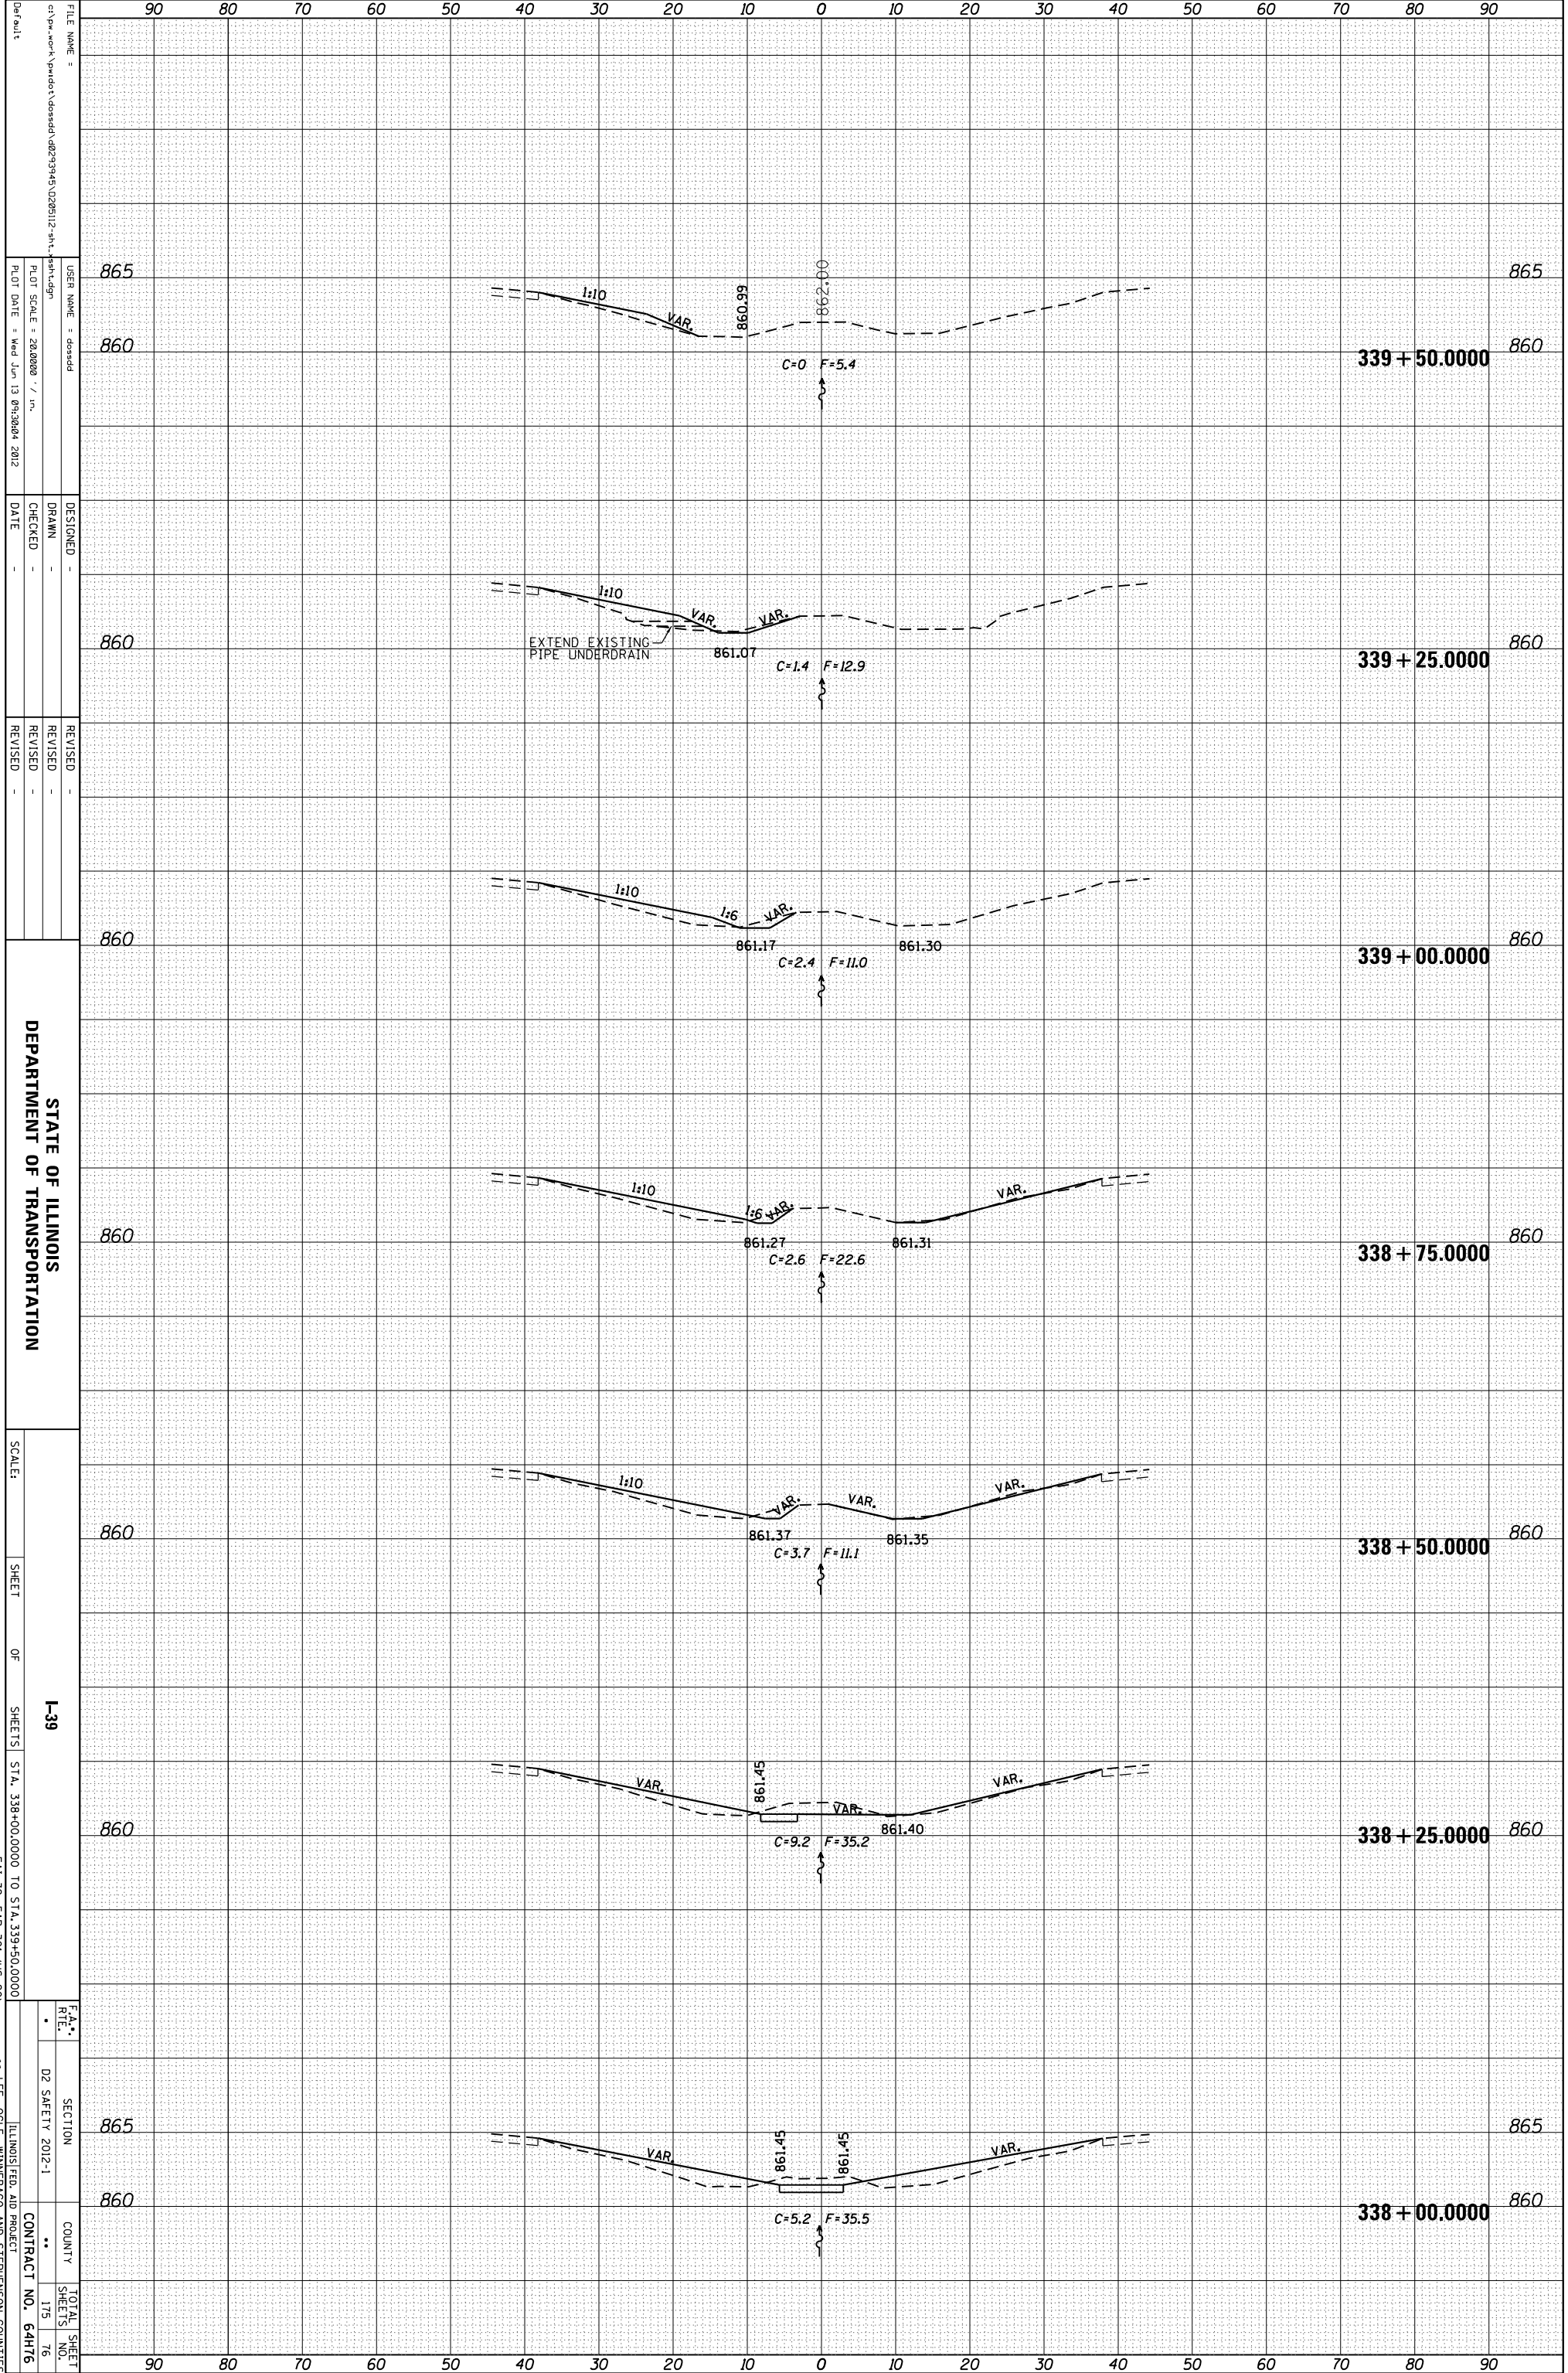

FILE NAME = c:\pwworkspace\pwworkspace\dossdd\0268112-sh\sh-hdrn
 USER NAME = dossdd
 PLOT SCALE = 28.0000 / in.
 PLOT DATE = Wed Jun 13 09:30:04 2012

DESIGNED -
 DRAWN -
 CHECKED -
 DATE -

REVISID -
 REVISED -
 REVISED -

STATE OF ILLINOIS
 DEPARTMENT OF TRANSPORTATION

SCALE: SHEET OF SHEETS I-39
 STA. 338+00.0000 TO STA. 339+50.0000
 * FAI 39, FAP 301 (US 20)

SECTION 02 SAFETY 2012-1
 COUNTY ILLINOIS FED. AID PROJECT
 CONTRACT NO. 64H76

TOTAL SHEET NO. 175 SHEETS 76