


ORIGINAL SURVEY	SURVEYED	BY	DATE
NOTE BOOK	PLOTTED		
	TEMPLATE		
	AREAS		
	AREAS CHECKED		

FINAL SURVEY	SURVEYED	BY	DATE
NOTE BOOK	PLOTTED		
	TEMPLATE		
	AREAS		
	AREAS CHECKED		

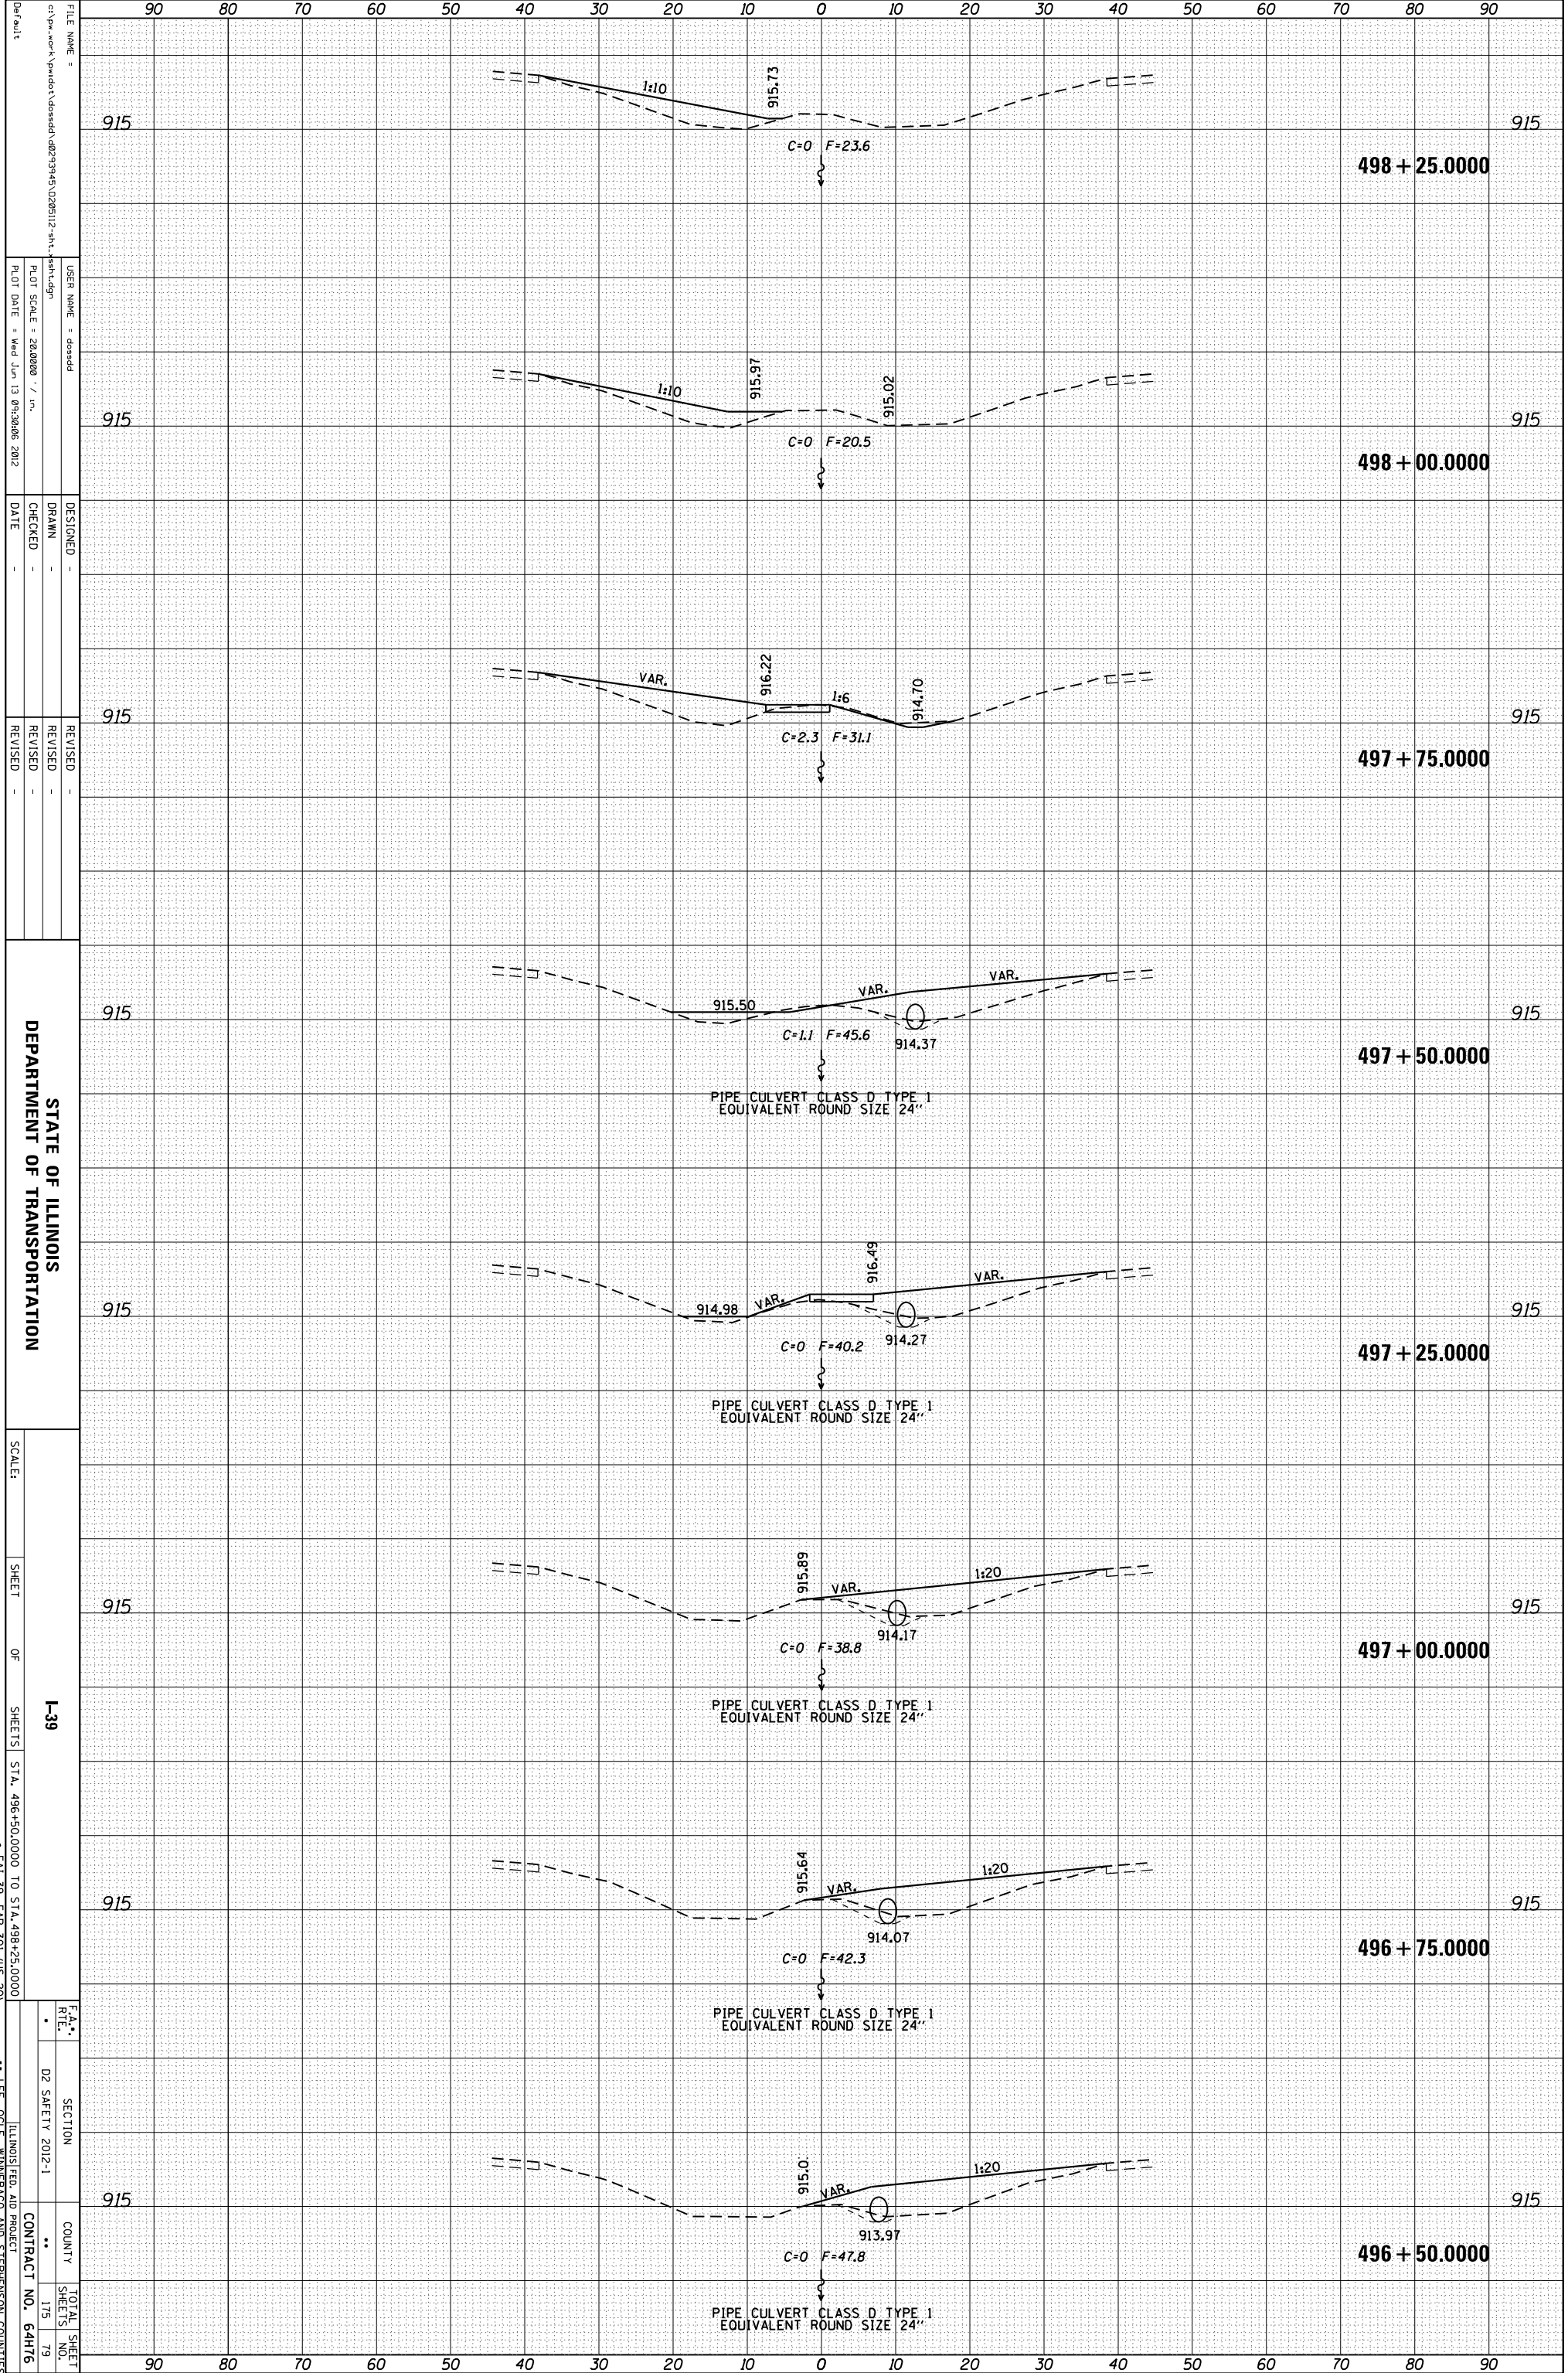

FILE NAME = c:\pwwork\pwwork\dossdd\026212-1\1-39.dgn
 USER NAME = dossdd
 PLOT SCALE = 28.0000 / in.
 PLOT DATE = Wed Jun 13 09:30:06 2012

DESIGNED -
 DRAWN -
 CHECKED -
 DATE -

REVISOR
 REVISION
 DATE

STATE OF ILLINOIS
 DEPARTMENT OF TRANSPORTATION

SCALE: SHEET OF SHEETS 1-39
 STA. 496+50.0000 TO STA. 498+25.0000
 * F&E 39, F&P 301 (US 20)

SECTION: D2 SAFETY 2012-1
 COUNTY: ILLINOIS FED. AID PROJECT
 CONTRACT NO. 64H76

TOTAL SHEETS: 175
 SHEET NO.: 79