


ORIGINAL SURVEY	SURVEYED	BY	DATE
NOTE BOOK	PLOTTED		
	TEMPLATE		
	AREAS		
	CHECKED		

FINAL SURVEY	SURVEYED	BY	DATE
NOTE BOOK	PLOTTED		
	TEMPLATE		
	AREAS		
	CHECKED		

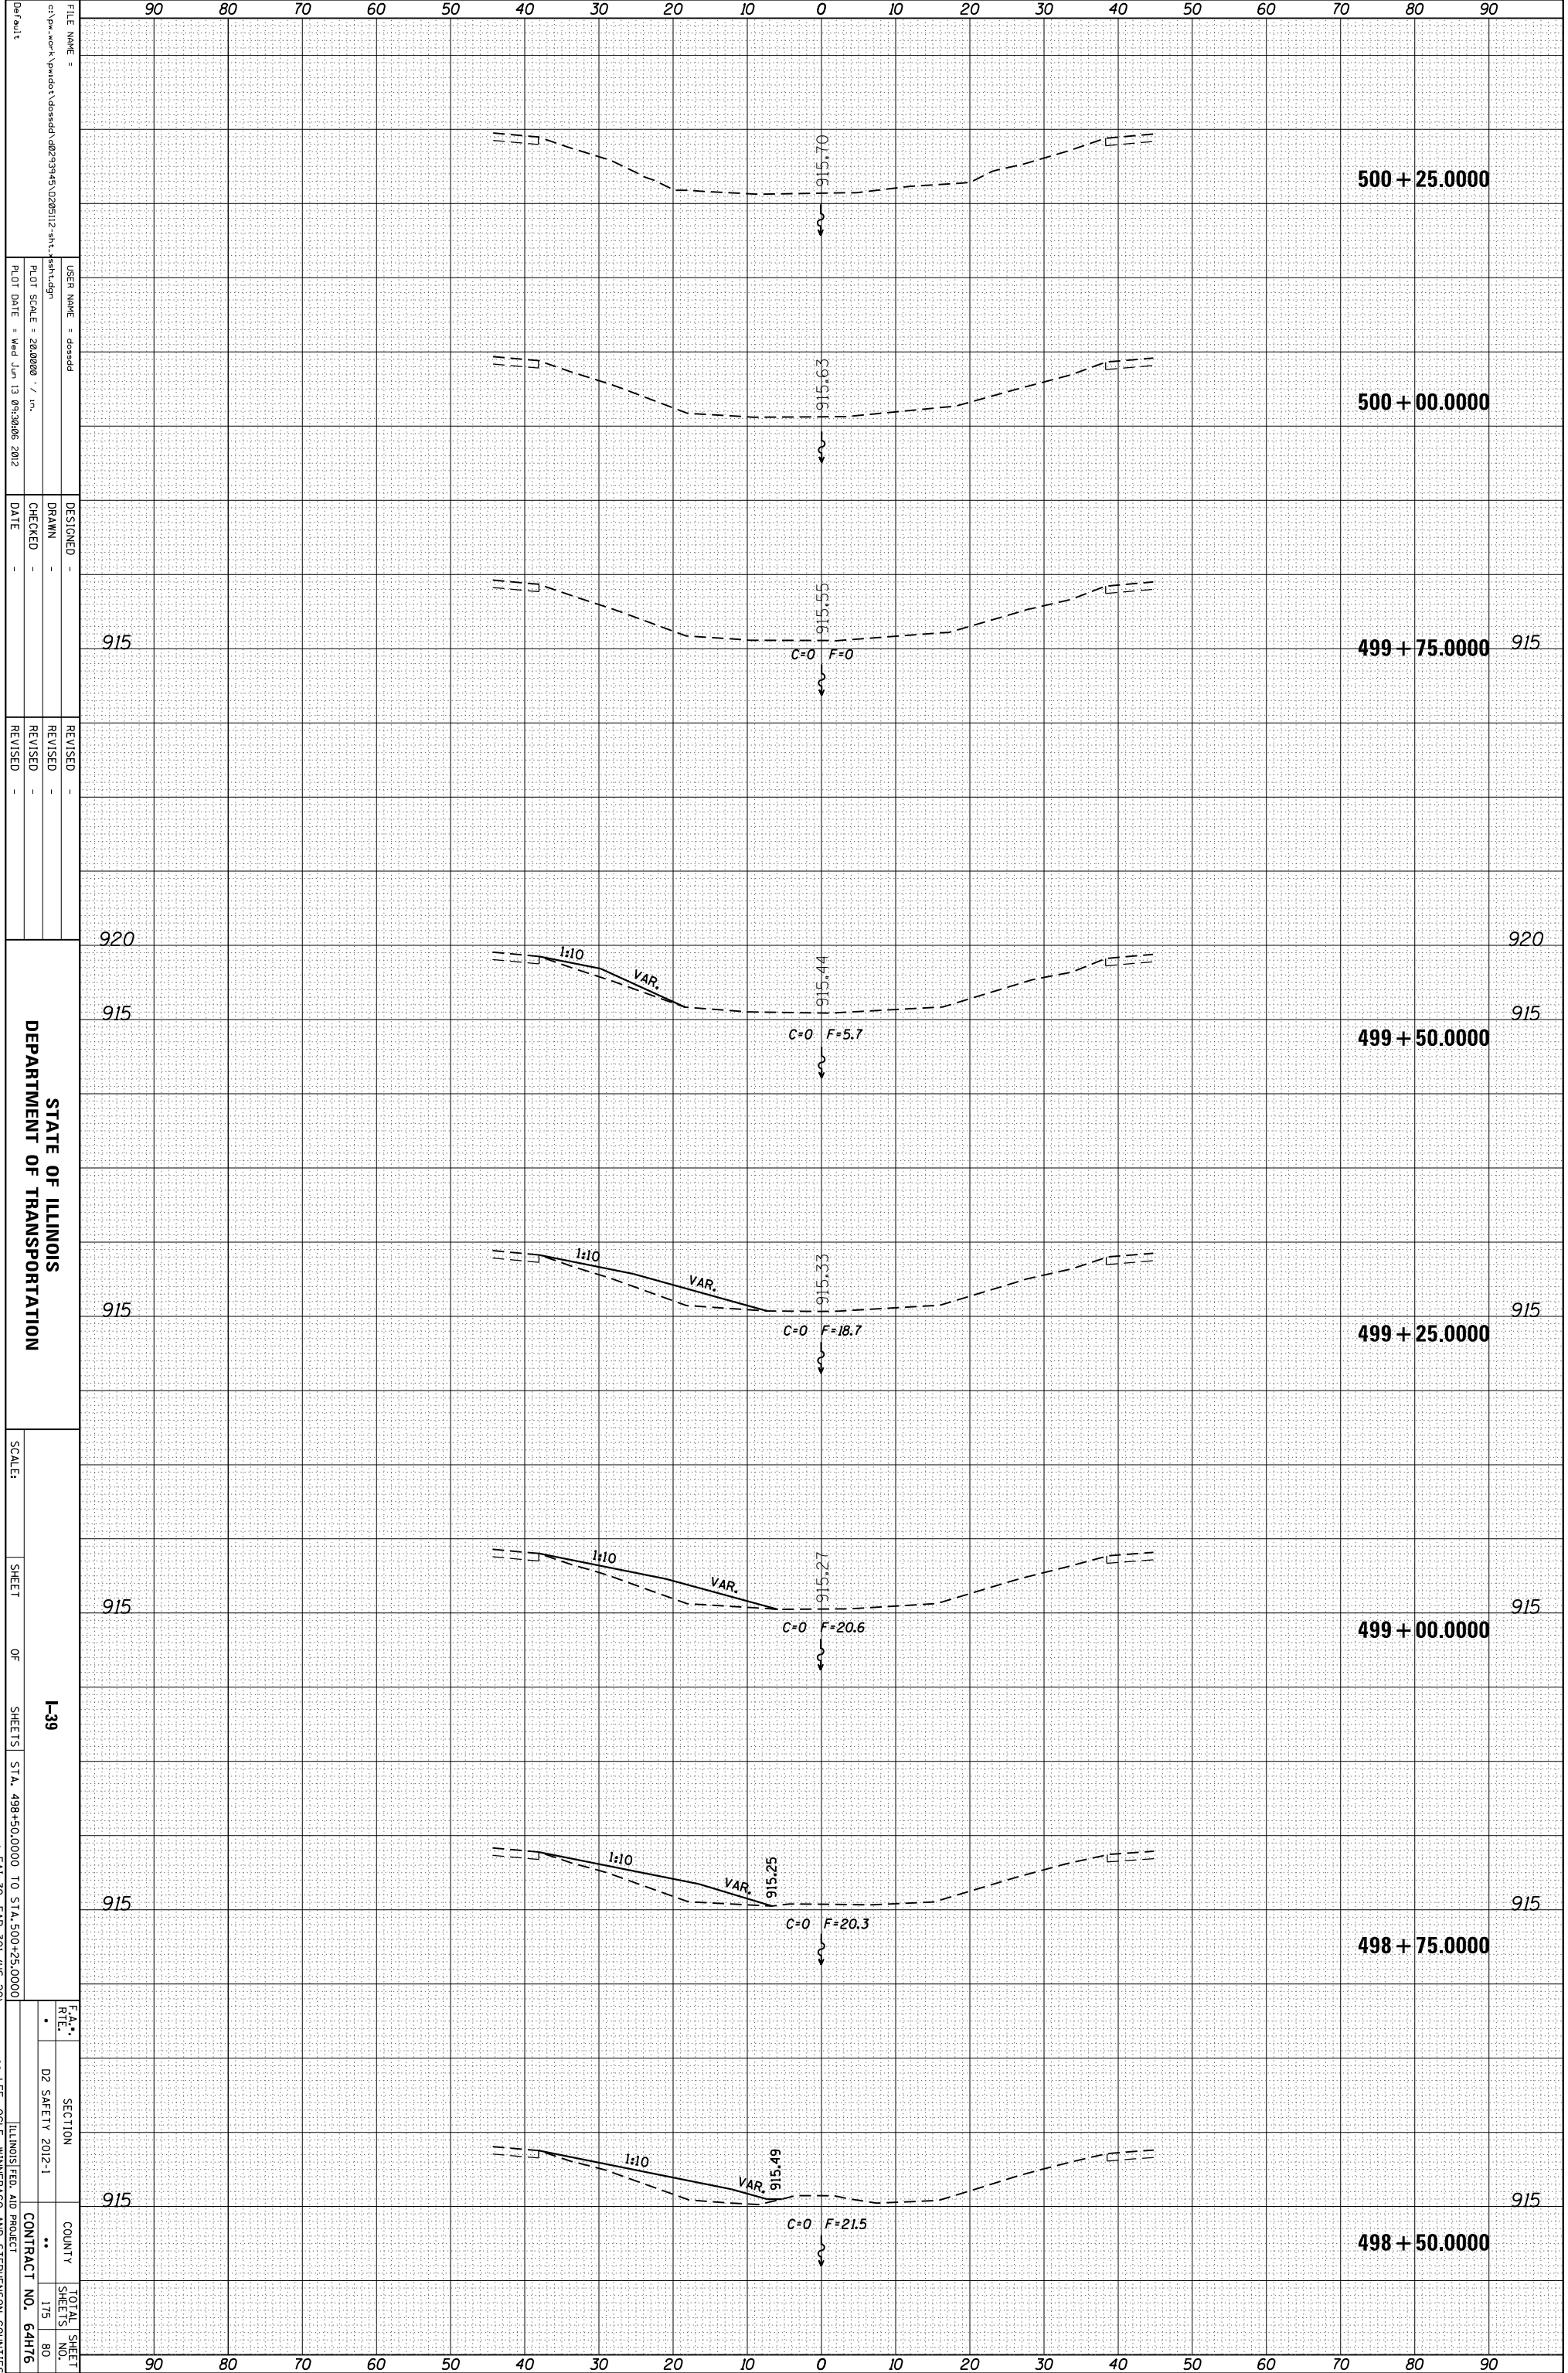

FILE NAME = c:\pwworkspace\pwworkspace\102611212\102611212.dwg  
 USER NAME = dossed  
 PLOT SCALE = 28.0000 / in.  
 PLOT DATE = Wed Jun 13 09:30:06 2012

DESIGNED -  
 DRAWN -  
 CHECKED -  
 DATE -

REVISOR -  
 REVISION -  
 REVISION -  
 REVISION -

STATE OF ILLINOIS  
 DEPARTMENT OF TRANSPORTATION

SCALE: SHEET OF SHEETS STA. 498+50.0000 TO STA. 500+25.0000  
 \* ILL. 39, F&P 301 (US 20)

F.A. SECTION COUNTY TOTAL SHEETS  
 R.T.E. 02 SAFETY 2012-1 ILLINOIS FED. AID PROJECT 175 80  
 CONTRACT NO. 64H76

\*\* LEE, OGLE, WINNEBAGO AND STEPHENSON COUNTIES