


ORIGINAL SURVEY	SURVEYED _____	BY _____	DATE _____
NOTE BOOK	PLOTTED _____		
	TEMPLATE _____		
	AREAS _____		
	AREAS CHECKED _____		

FINAL SURVEY	SURVEYED _____	BY _____	DATE _____
NOTE BOOK	PLOTTED _____		
	TEMPLATE _____		
	AREAS _____		
	AREAS CHECKED _____		

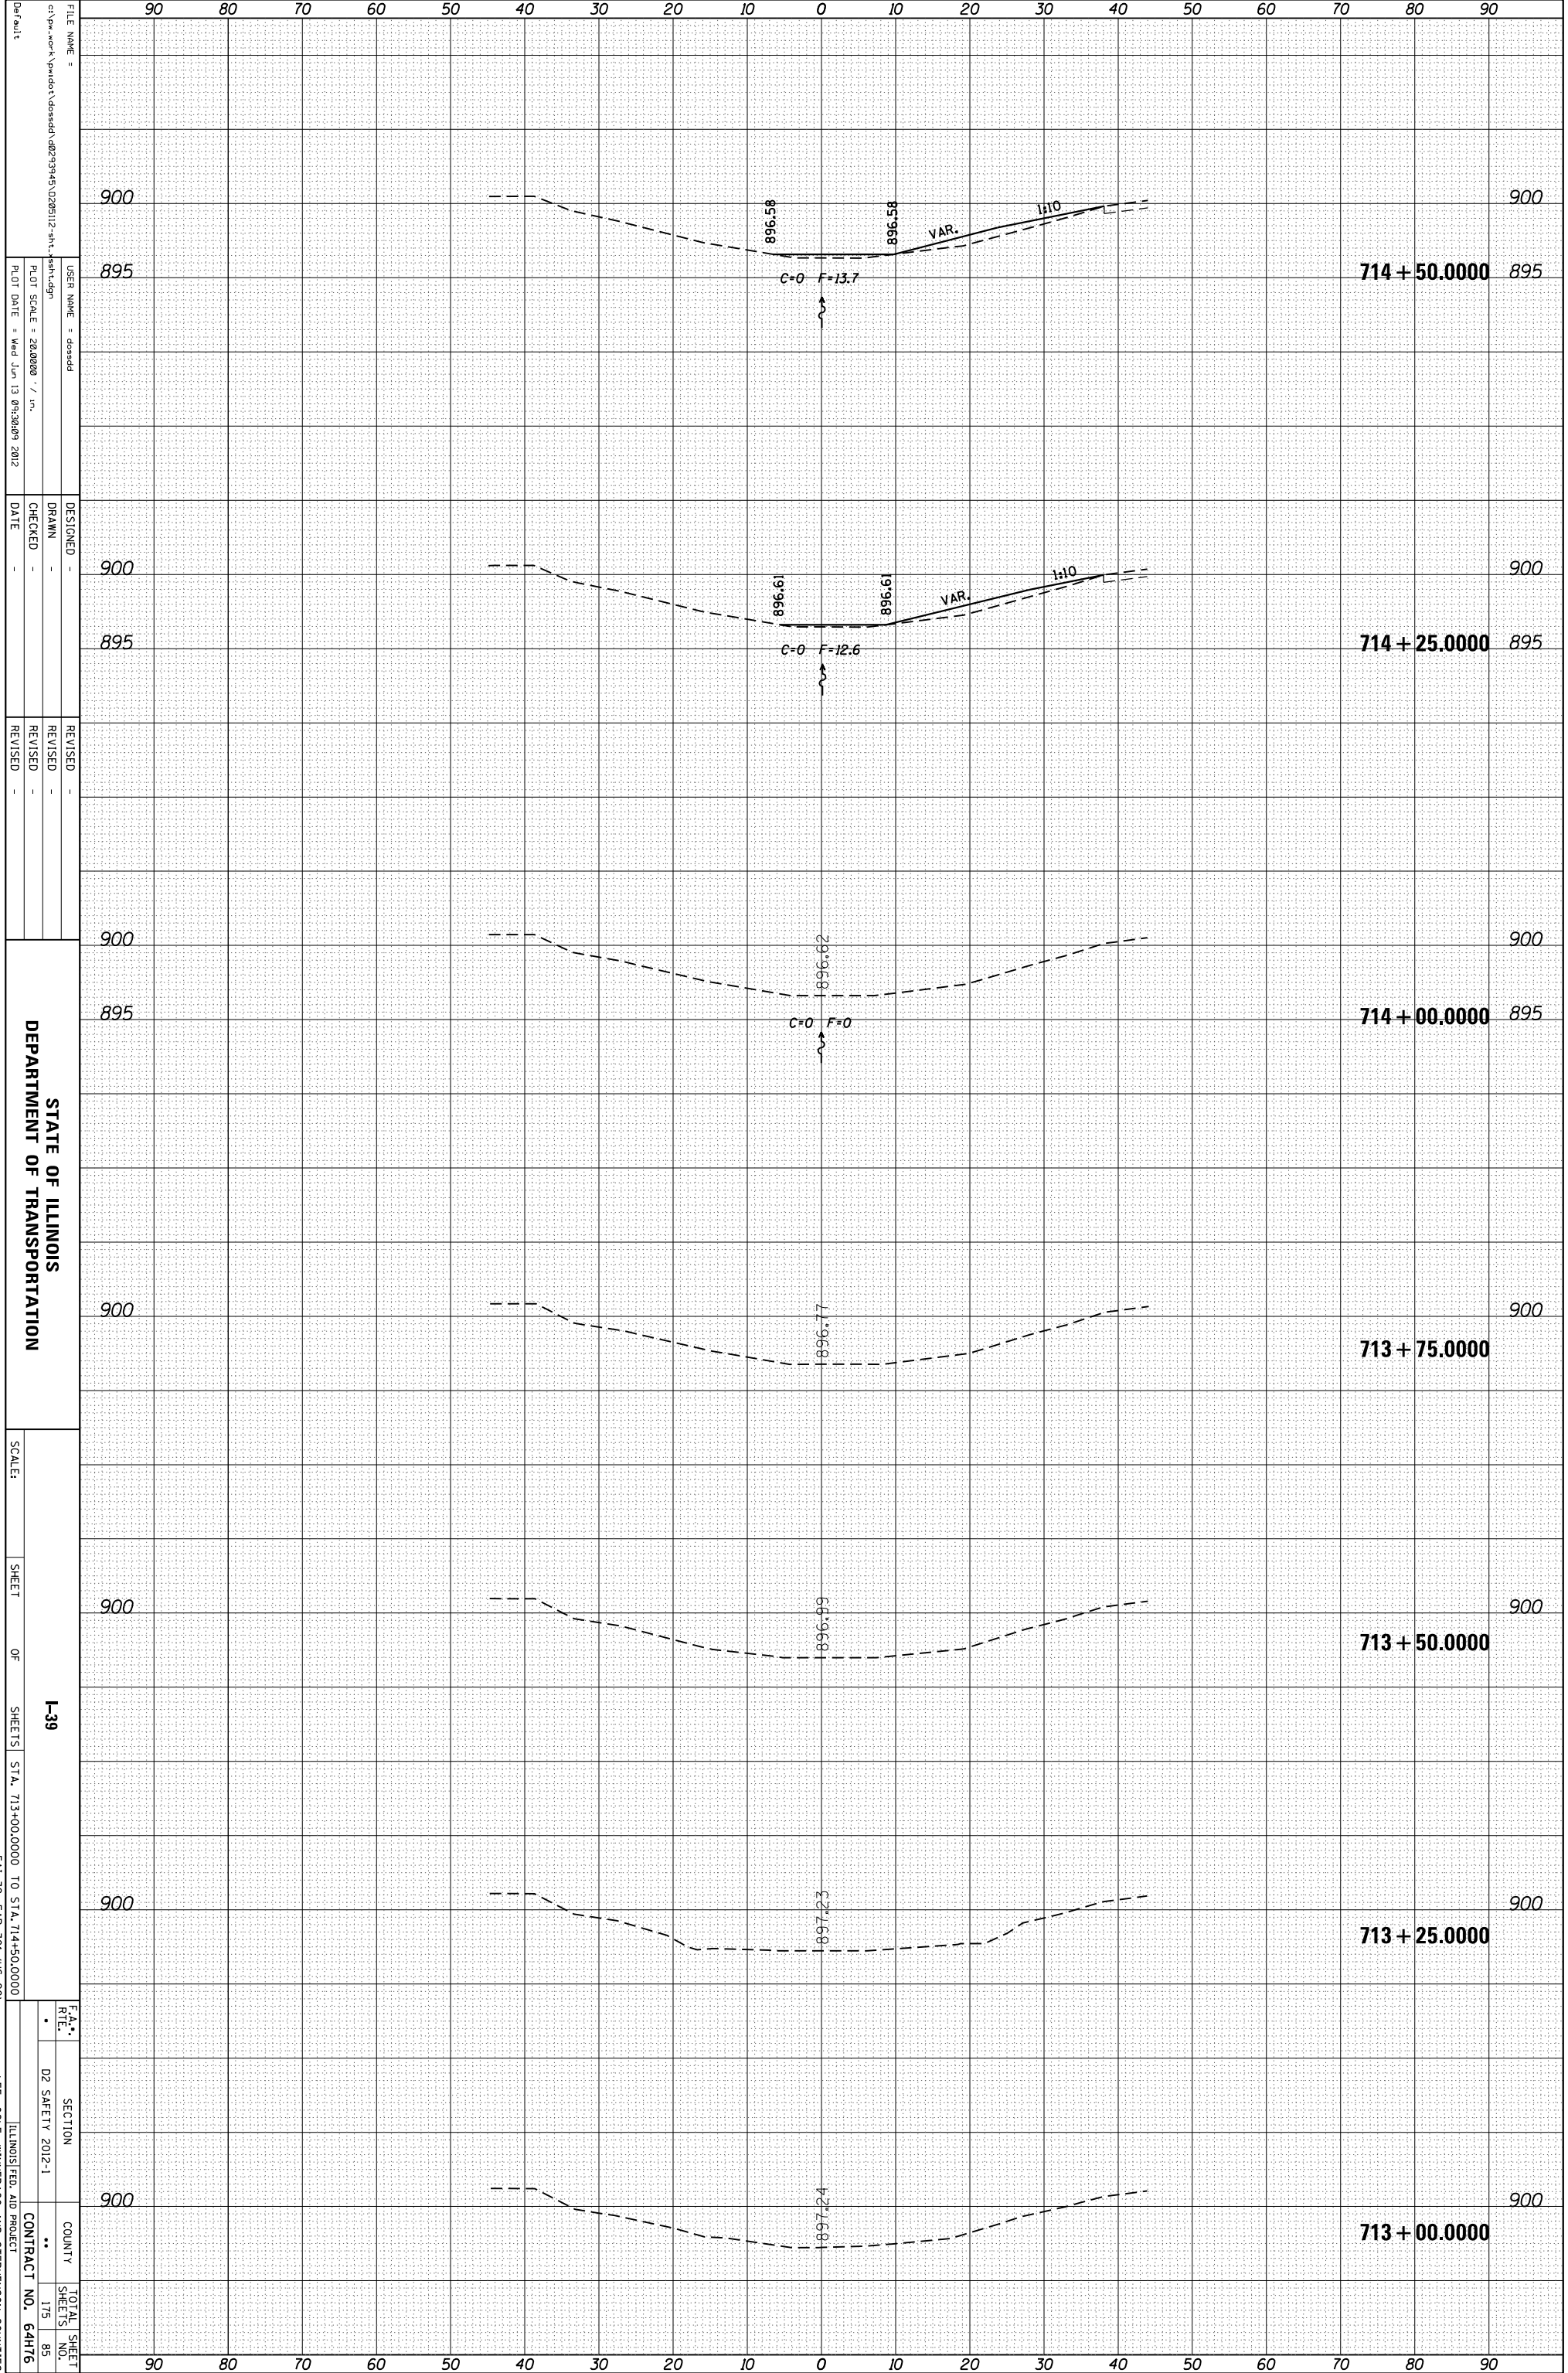

FILE NAME = c:\pwworkspace\pwworkspace\102611212.sht  
 USER NAME = dssdd  
 PLOT SCALE = 28.0000 / in.  
 PLOT DATE = Wed Jun 13 09:38:09 2012

DESIGNED -  
 DRAWN -  
 CHECKED -  
 DATE -

REVISOR -  
 REVISION -  
 REVISION -  
 REVISION -

STATE OF ILLINOIS  
 DEPARTMENT OF TRANSPORTATION

SCALE: SHEET OF SHEETS 1-39  
 STA. 713+00.0000 TO STA. 714+50.0000  
 \* FAI 39, FAP 301 (US 20)

SECTION 02 SAFETY 2012-1  
 COUNTY ILLINOIS FED. AID PROJECT  
 CONTRACT NO. 64H76  
 TOTAL SHEET NO. 175 OF 85