

ORIGINAL SURVEY	SURVEYED	BY	DATE
NOTE BOOK	PLOTTED		
	TEMPLATE		
	AREAS		
	CHECKED		


FINAL SURVEY	SURVEYED	BY	DATE
NOTE BOOK	PLOTTED		
	TEMPLATE		
	AREAS		
	CHECKED		

FILE NAME = c:\pwworkspace\pwworkspace\1380+00\1380+25\1380+25.dwg  
 USER NAME = dssadd  
 PLOT SCALE = 28.0000 / in.  
 PLOT DATE = Wed Jun 13 09:31:22 2012

DESIGNED -  
 DRAWN -  
 CHECKED -  
 DATE -

REVISOR  
 REVISION  
 REVISOR  
 REVISION

STATE OF ILLINOIS  
 DEPARTMENT OF TRANSPORTATION  
 SCALE:  
 SHEET OF SHEETS  
 I-39  
 STA. 1380+00.0000 TO STA. 1381+25.0000  
 \* ILL. 39, F&P 301 (US 20)  
 \*\* LEE, OGLE, WINNEBAGO AND STEPHENSON COUNTIES

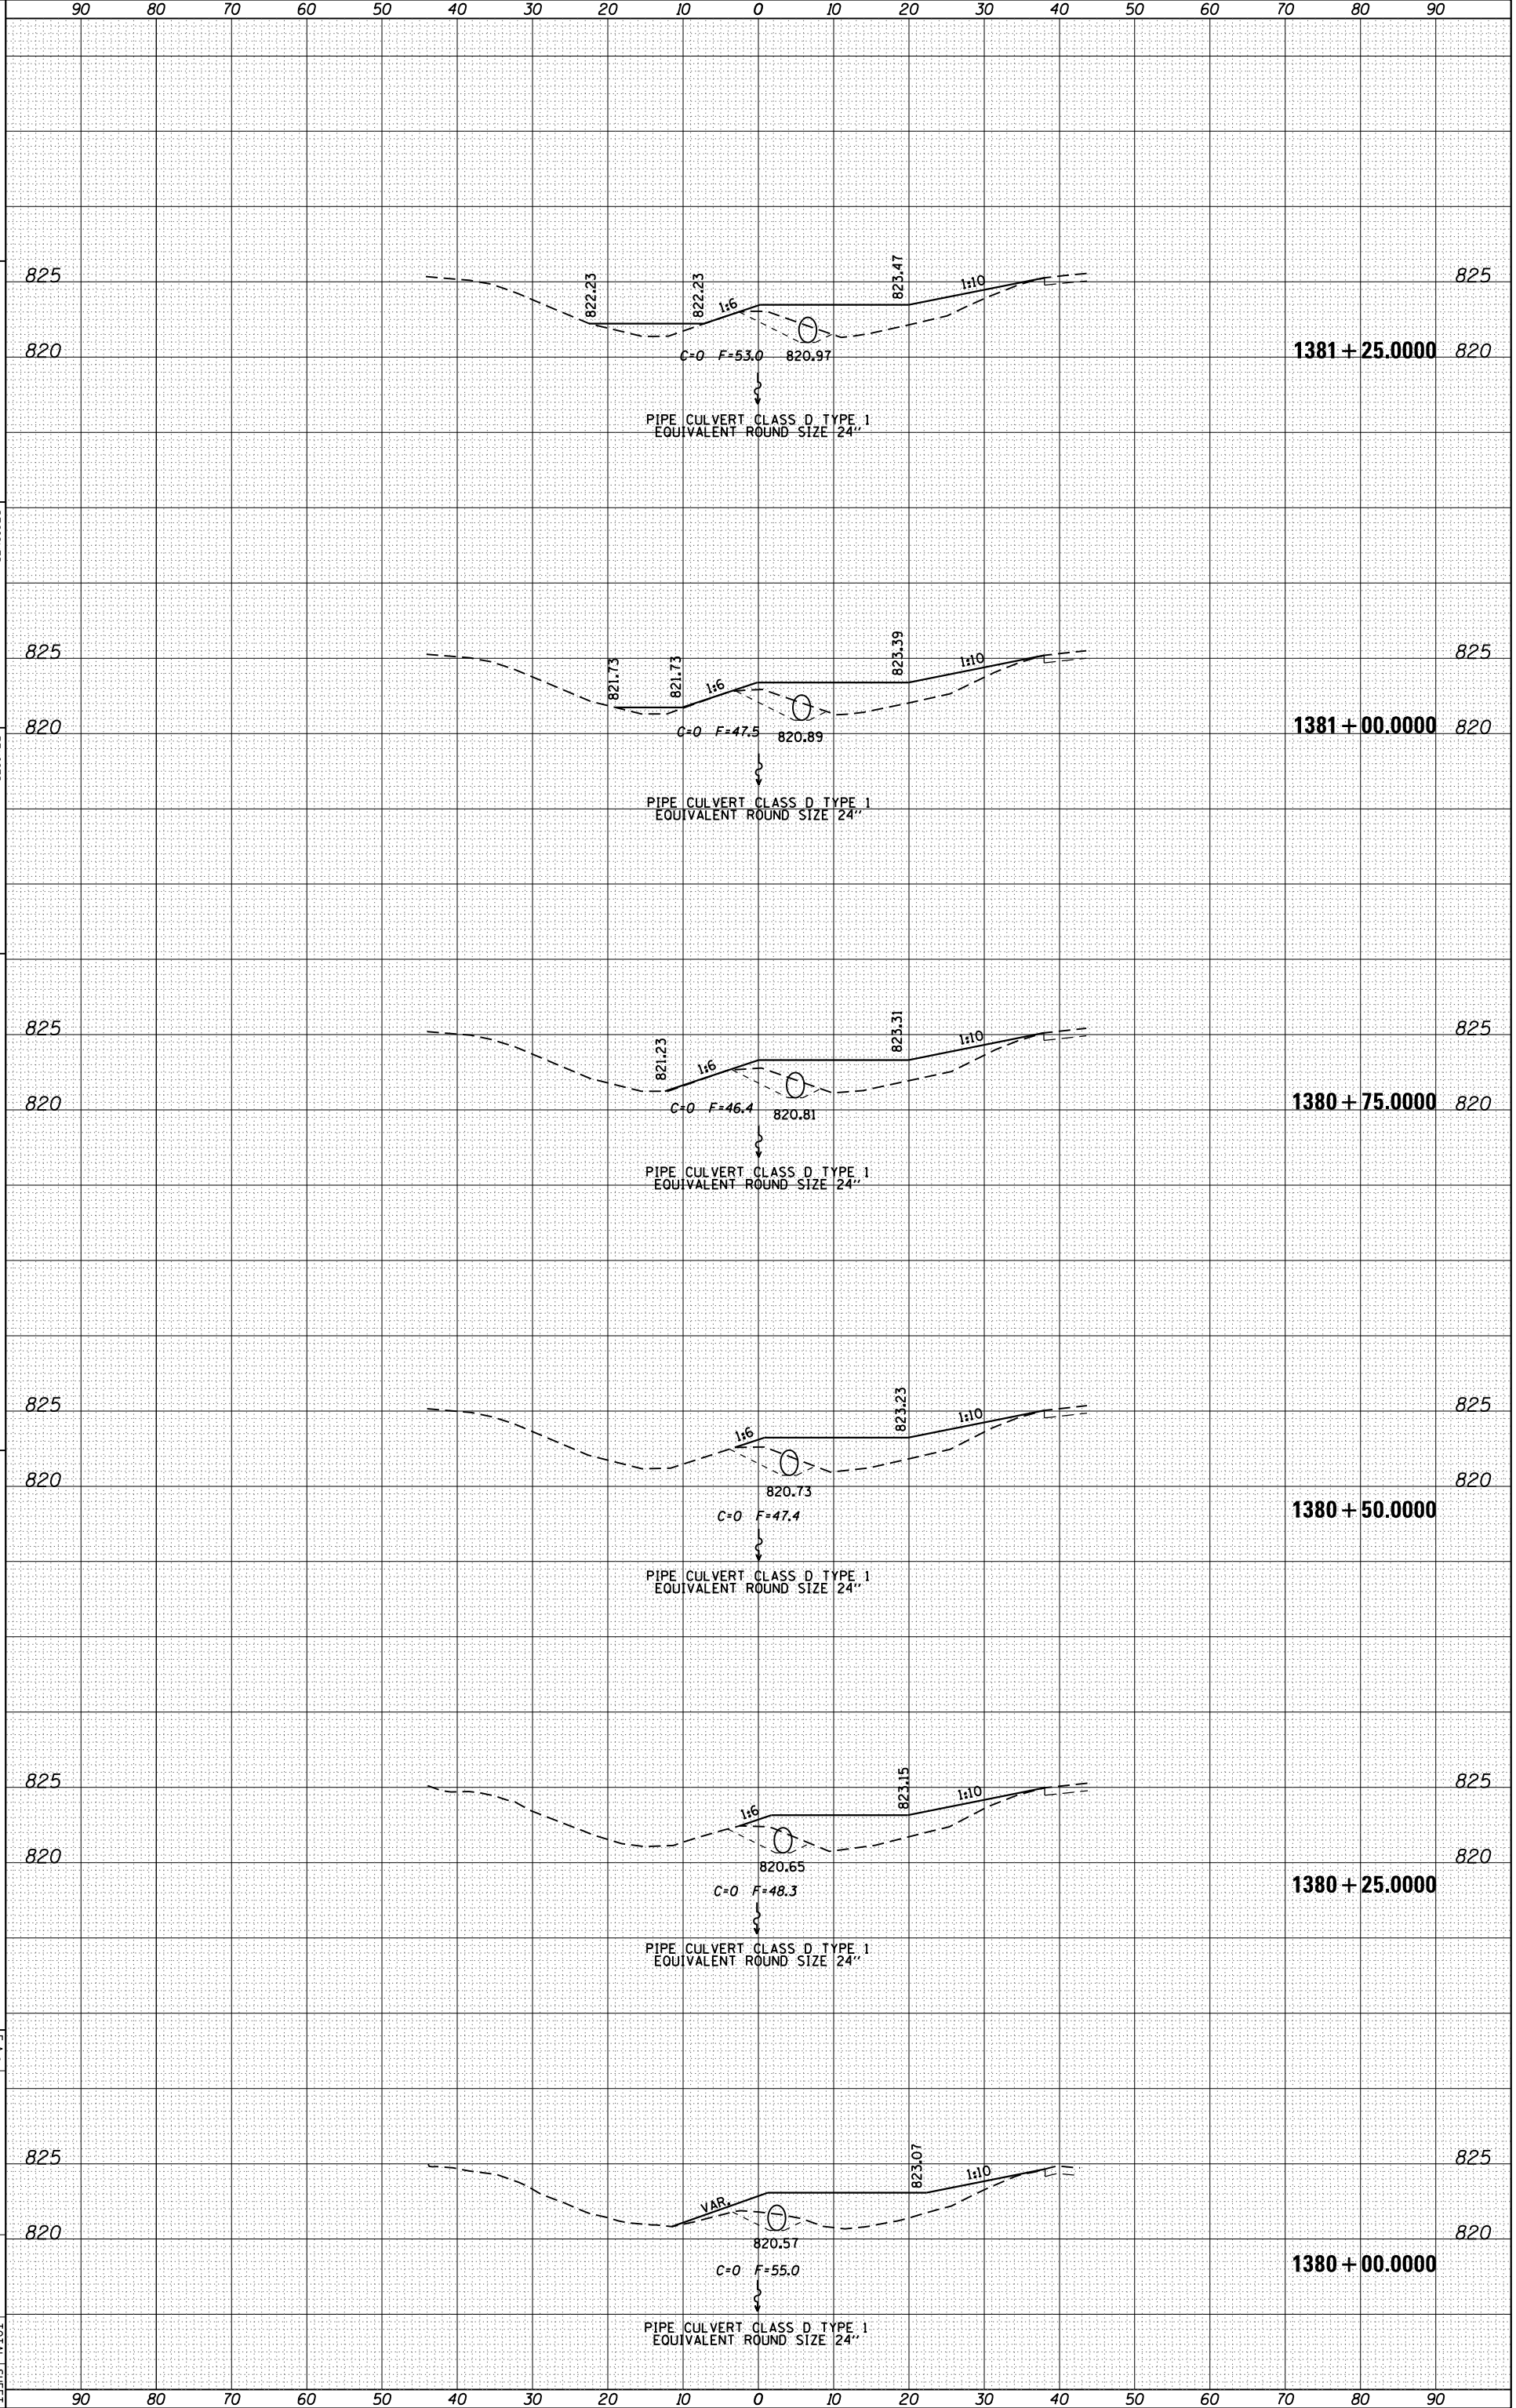

90 80 70 60 50 40 30 20 10 0 10 20 30 40 50 60 70 80 90