


ORIGINAL SURVEY	SURVEYED _____	BY _____	DATE _____
NOTE BOOK	PLOTTED _____		
	TEMPLATE _____		
	AREAS _____		
	AREAS CHECKED _____		

FINAL SURVEY	SURVEYED _____	BY _____	DATE _____
NOTE BOOK	PLOTTED _____		
	TEMPLATE _____		
	AREAS _____		
	AREAS CHECKED _____		

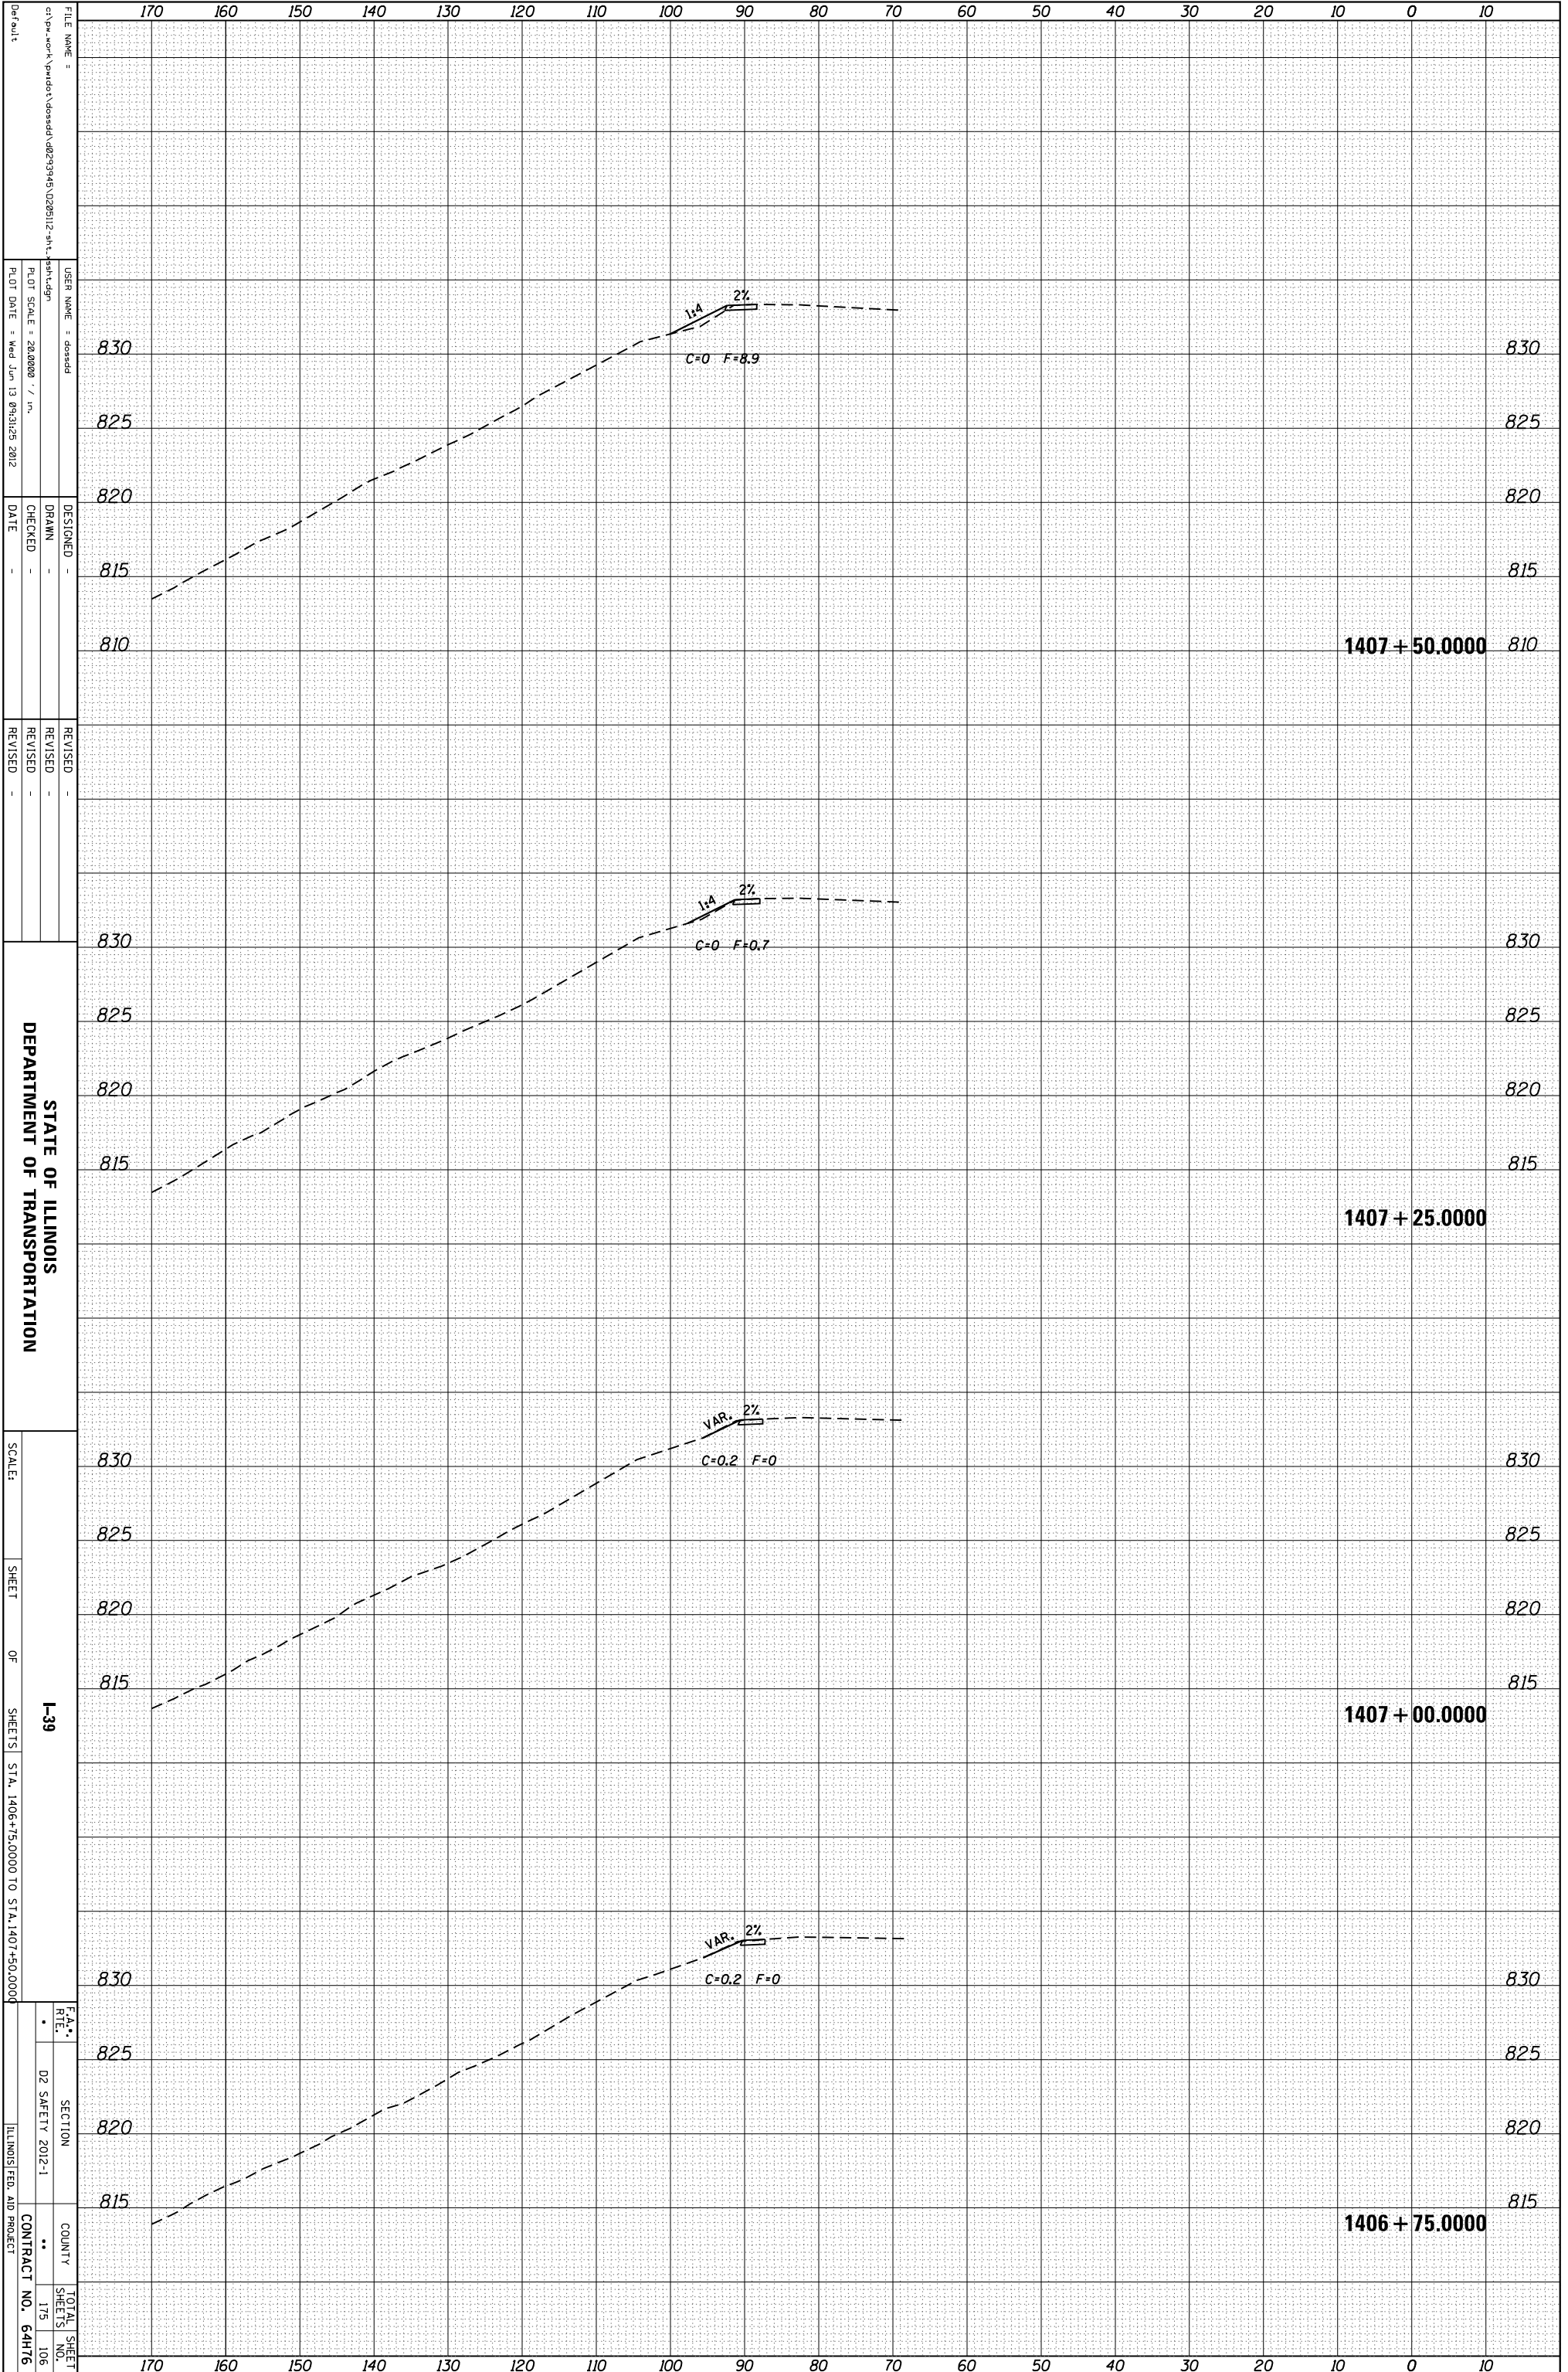

FILE NAME = c:\pwworkspace\pwworkspace\1407+50.0000\1407+50.0000.dwg
USER NAME = dossed
PLOT SCALE = 28.0000 / in.
PLOT DATE = Wed Jun 13 09:43:25 2012

DESIGNED -
DRAWN -
CHECKED -
DATE -

REVISID -
REVISID -
REVISID -
REVISID -

SCALE: SHEET OF SHEETS STA. 1406+75.0000 TO STA. 1407+50.0000
I-39
SECTION D2 SAFETY 2012-1
COUNTY **
TOTAL SHEET NO. 175
CONTRACT NO. 64H76

* ILL. 39, F&P 301 (US 20)
** LEE, OGLE, WINNEBAGO AND STEPHENSON COUNTIES