


ORIGINAL SURVEY	SURVEYED	BY	DATE
NOTE BOOK	PLOTTED		
	TEMPLATE		
	AREAS		
	AREAS CHECKED		

FINAL SURVEY	SURVEYED	BY	DATE
NOTE BOOK	PLOTTED		
	TEMPLATE		
	AREAS		
	AREAS CHECKED		

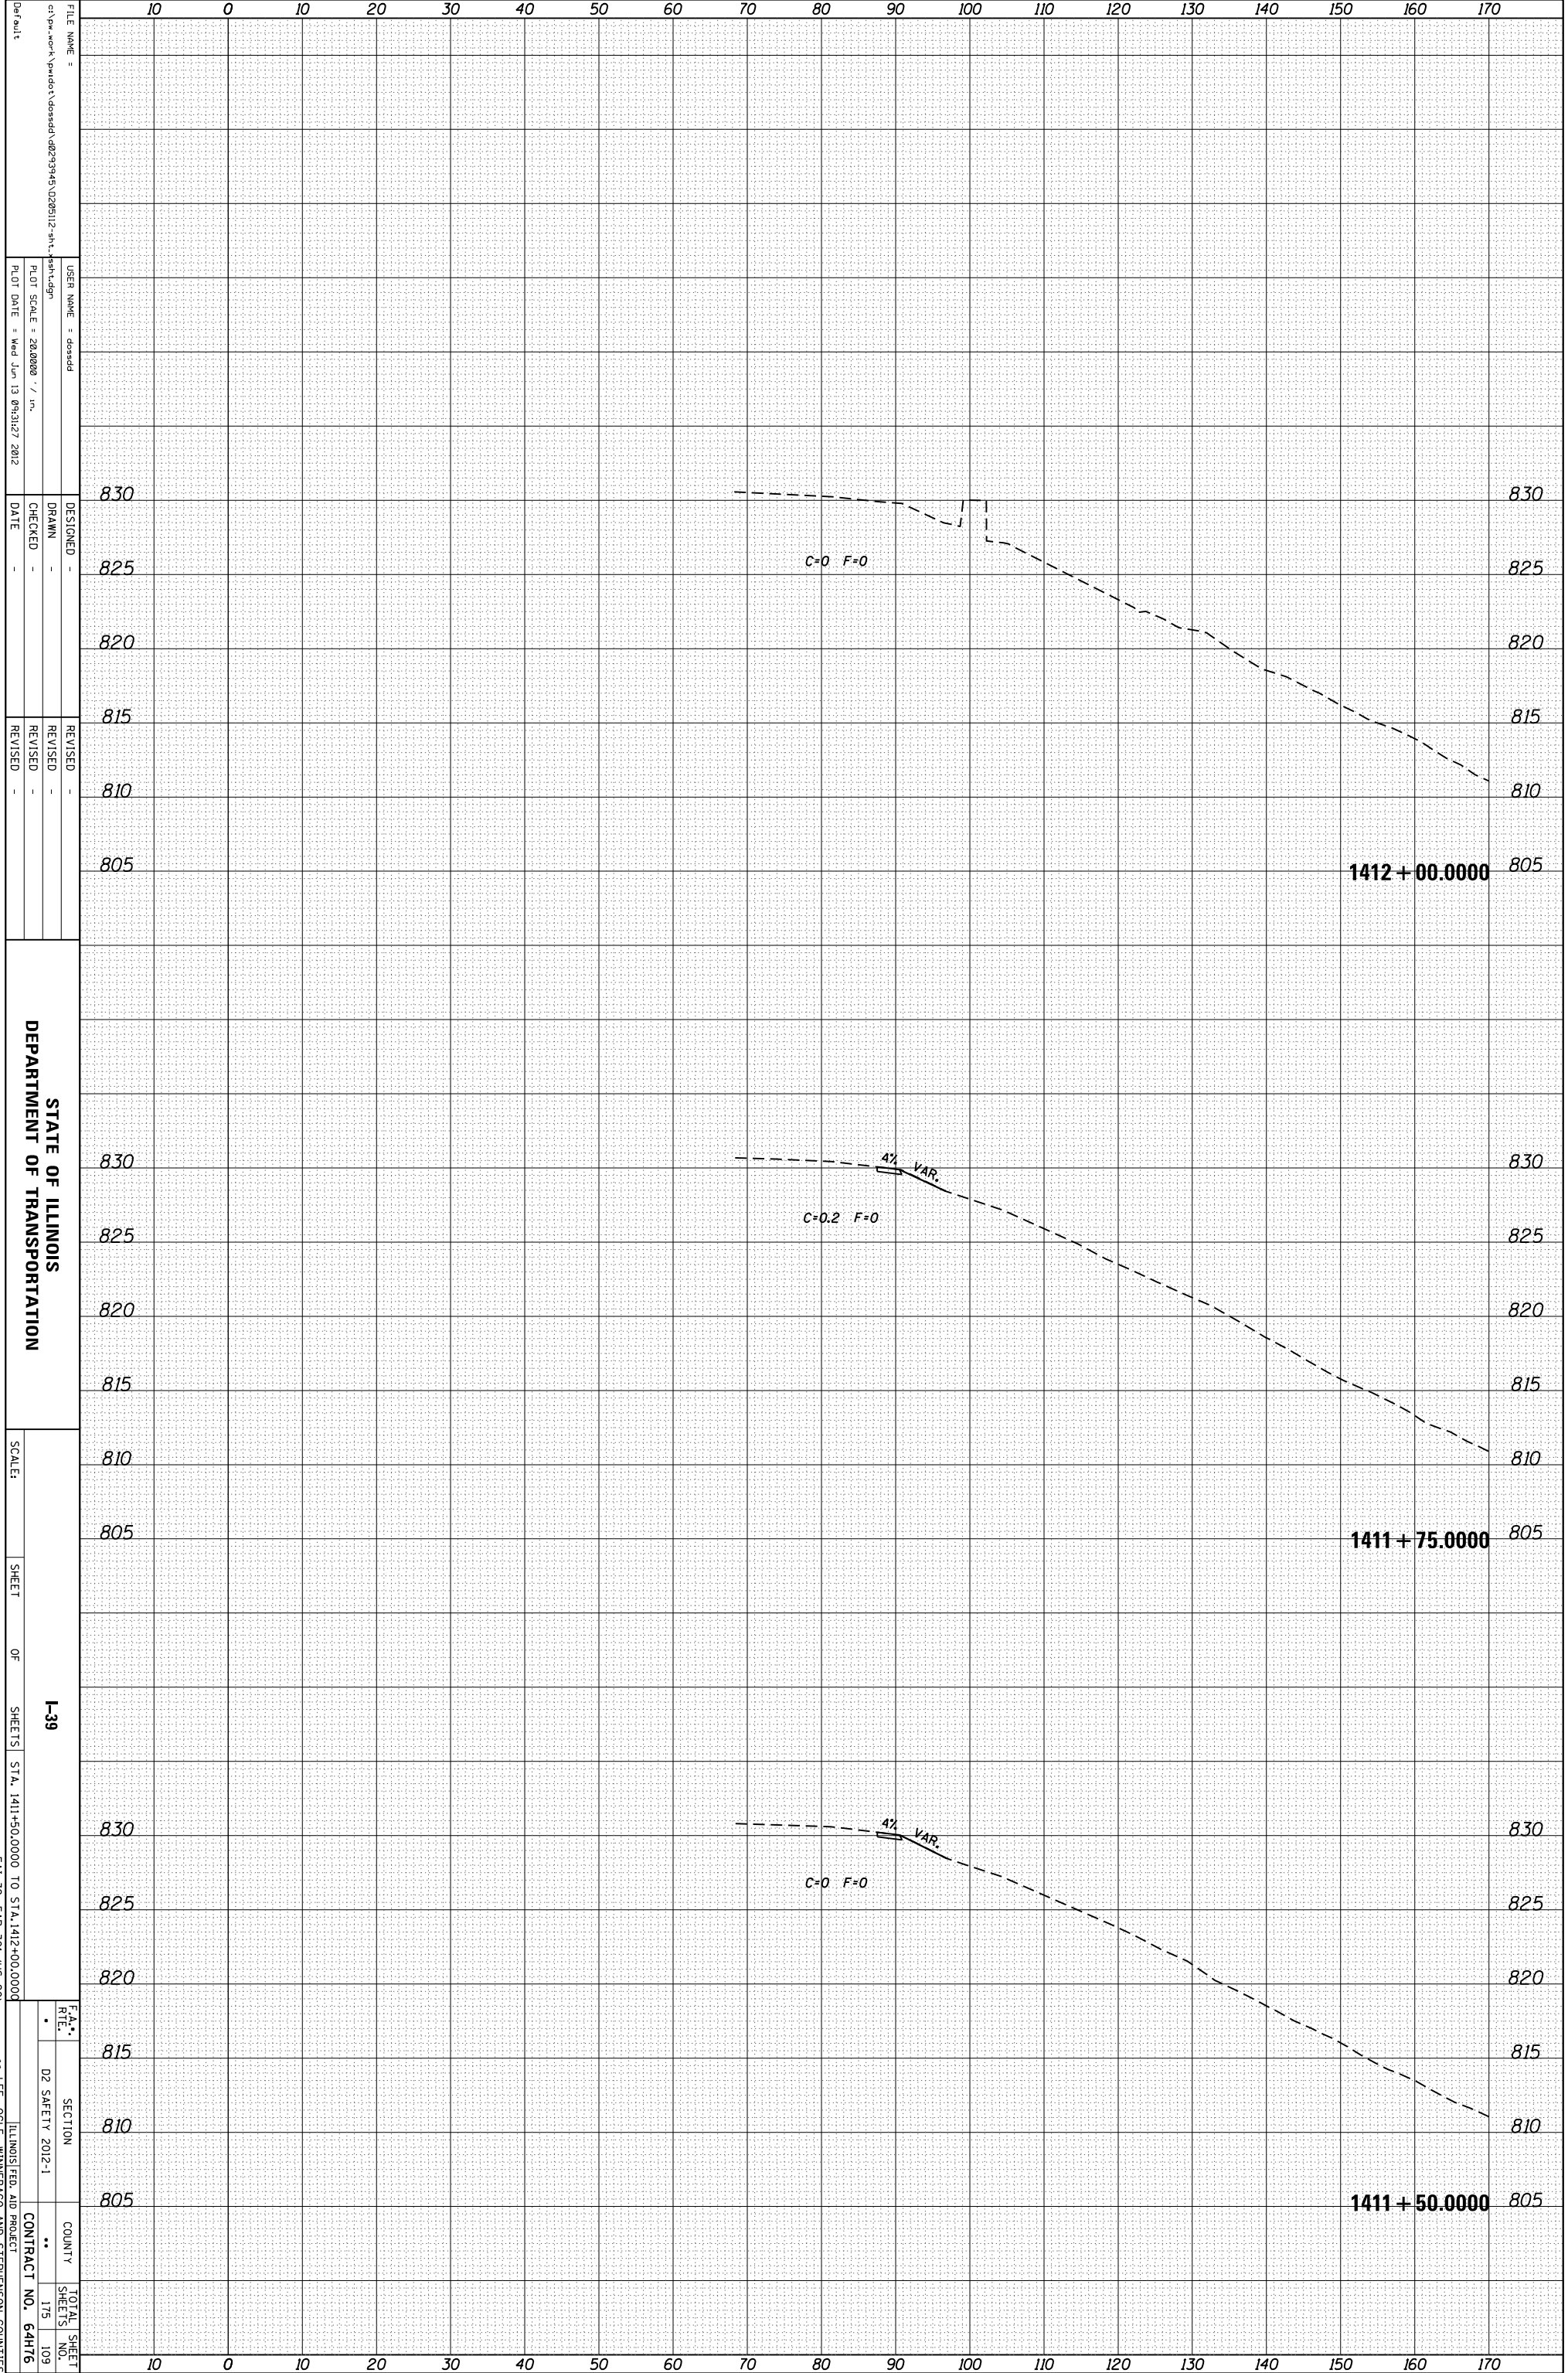

FILE NAME = c:\pwworkspace\pwworkspace\1412+00.000.dwg
 USER NAME = dossed
 PLOT SCALE = 28.0000 / in.
 PLOT DATE = Wed Jun 13 09:31:27 2012

DESIGNED -
 DRAWN -
 CHECKED -
 DATE -

REVISIONS
 REVISION -
 REVISION -
 REVISION -

STATE OF ILLINOIS
 DEPARTMENT OF TRANSPORTATION

SCALE: SHEET OF SHEETS I-39 STA. 1411+50.0000 TO STA. 1412+00.0000
 * F&I 39, F&P 301 (US 20)

SECTION 02 SAFETY 2012-1
 COUNTY **
 TOTAL SHEET NO. 175
 CONTRACT NO. 64H76
 ILLINOIS FED. AID PROJECT
 ** LEE, OGLE, WINNEBAGO AND STEPHENSON COUNTIES