


ORIGINAL SURVEY	SURVEYED _____	BY _____	DATE _____
NOTE BOOK	PLOTTED _____		
	TEMPLATE _____		
	AREAS _____		
	AREAS CHECKED _____		

FINAL SURVEY	SURVEYED _____	BY _____	DATE _____
NOTE BOOK	PLOTTED _____		
	TEMPLATE _____		
	AREAS _____		
	AREAS CHECKED _____		

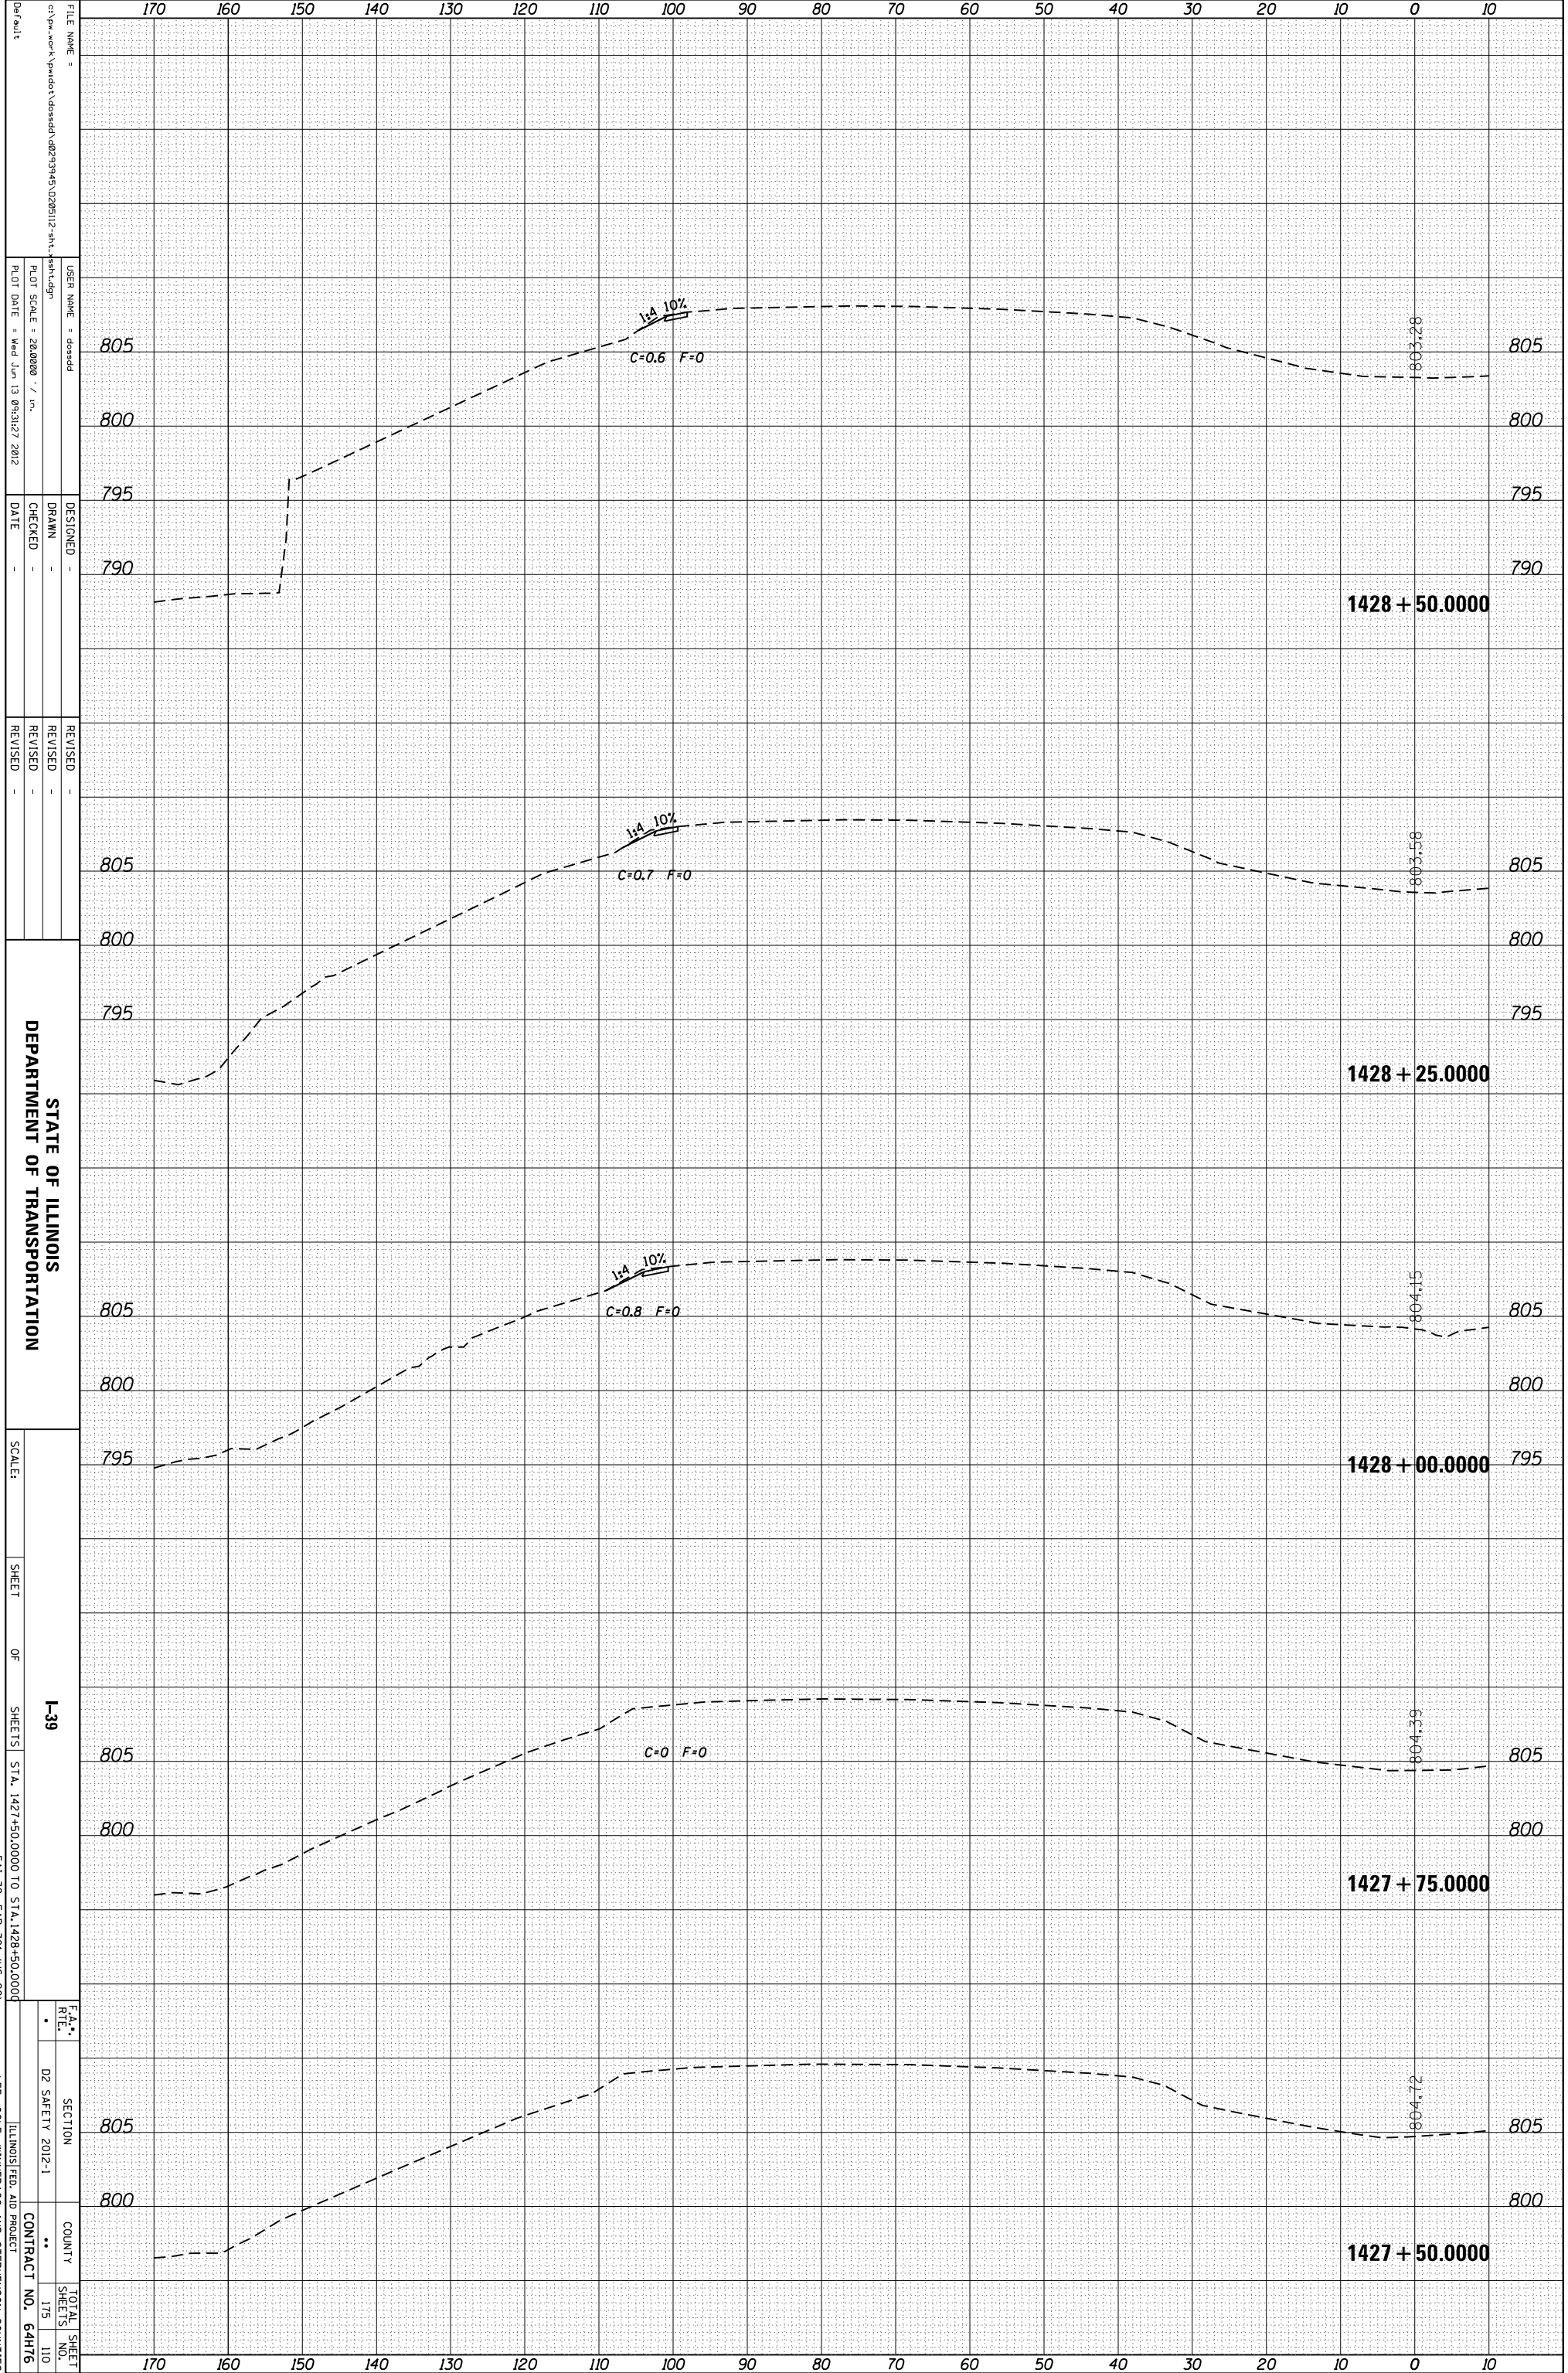

FILE NAME = c:\pwworkspace\pwworkspace\1427+50.000\1427+50.000.dwg  
 USER NAME = dssadd  
 PLOT SCALE = 28.0000 / in.  
 PLOT DATE = Wed Jun 13 09:13:27 2012

DESIGNED -  
 DRAWN -  
 CHECKED -  
 DATE -

REVISOR -  
 REVISION -  
 REVISION -  
 REVISION -

STATE OF ILLINOIS  
 DEPARTMENT OF TRANSPORTATION

SCALE: SHEET OF SHEETS 1-39  
 STA. 1427+50.000 TO STA. 1428+50.000  
 \* FAI 39, FAP 301 (US 20)

F.A. RTE.	SECTION	COUNTY	TOTAL SHEET NO.
02 SAFETY 2012-1			175
			110

CONTRACT NO. 64H76  
 \*\* ILL. OGLE, WINNEBAGO AND STEPHENSON COUNTIES