


ORIGINAL SURVEY	SURVEYED _____	BY _____	DATE _____
NOTE BOOK	PLOTTED _____		
	TEMPLATE _____		
	AREAS _____		
	AREAS CHECKED _____		

FINAL SURVEY	SURVEYED _____	BY _____	DATE _____
NOTE BOOK	PLOTTED _____		
	TEMPLATE _____		
	AREAS _____		
	AREAS CHECKED _____		

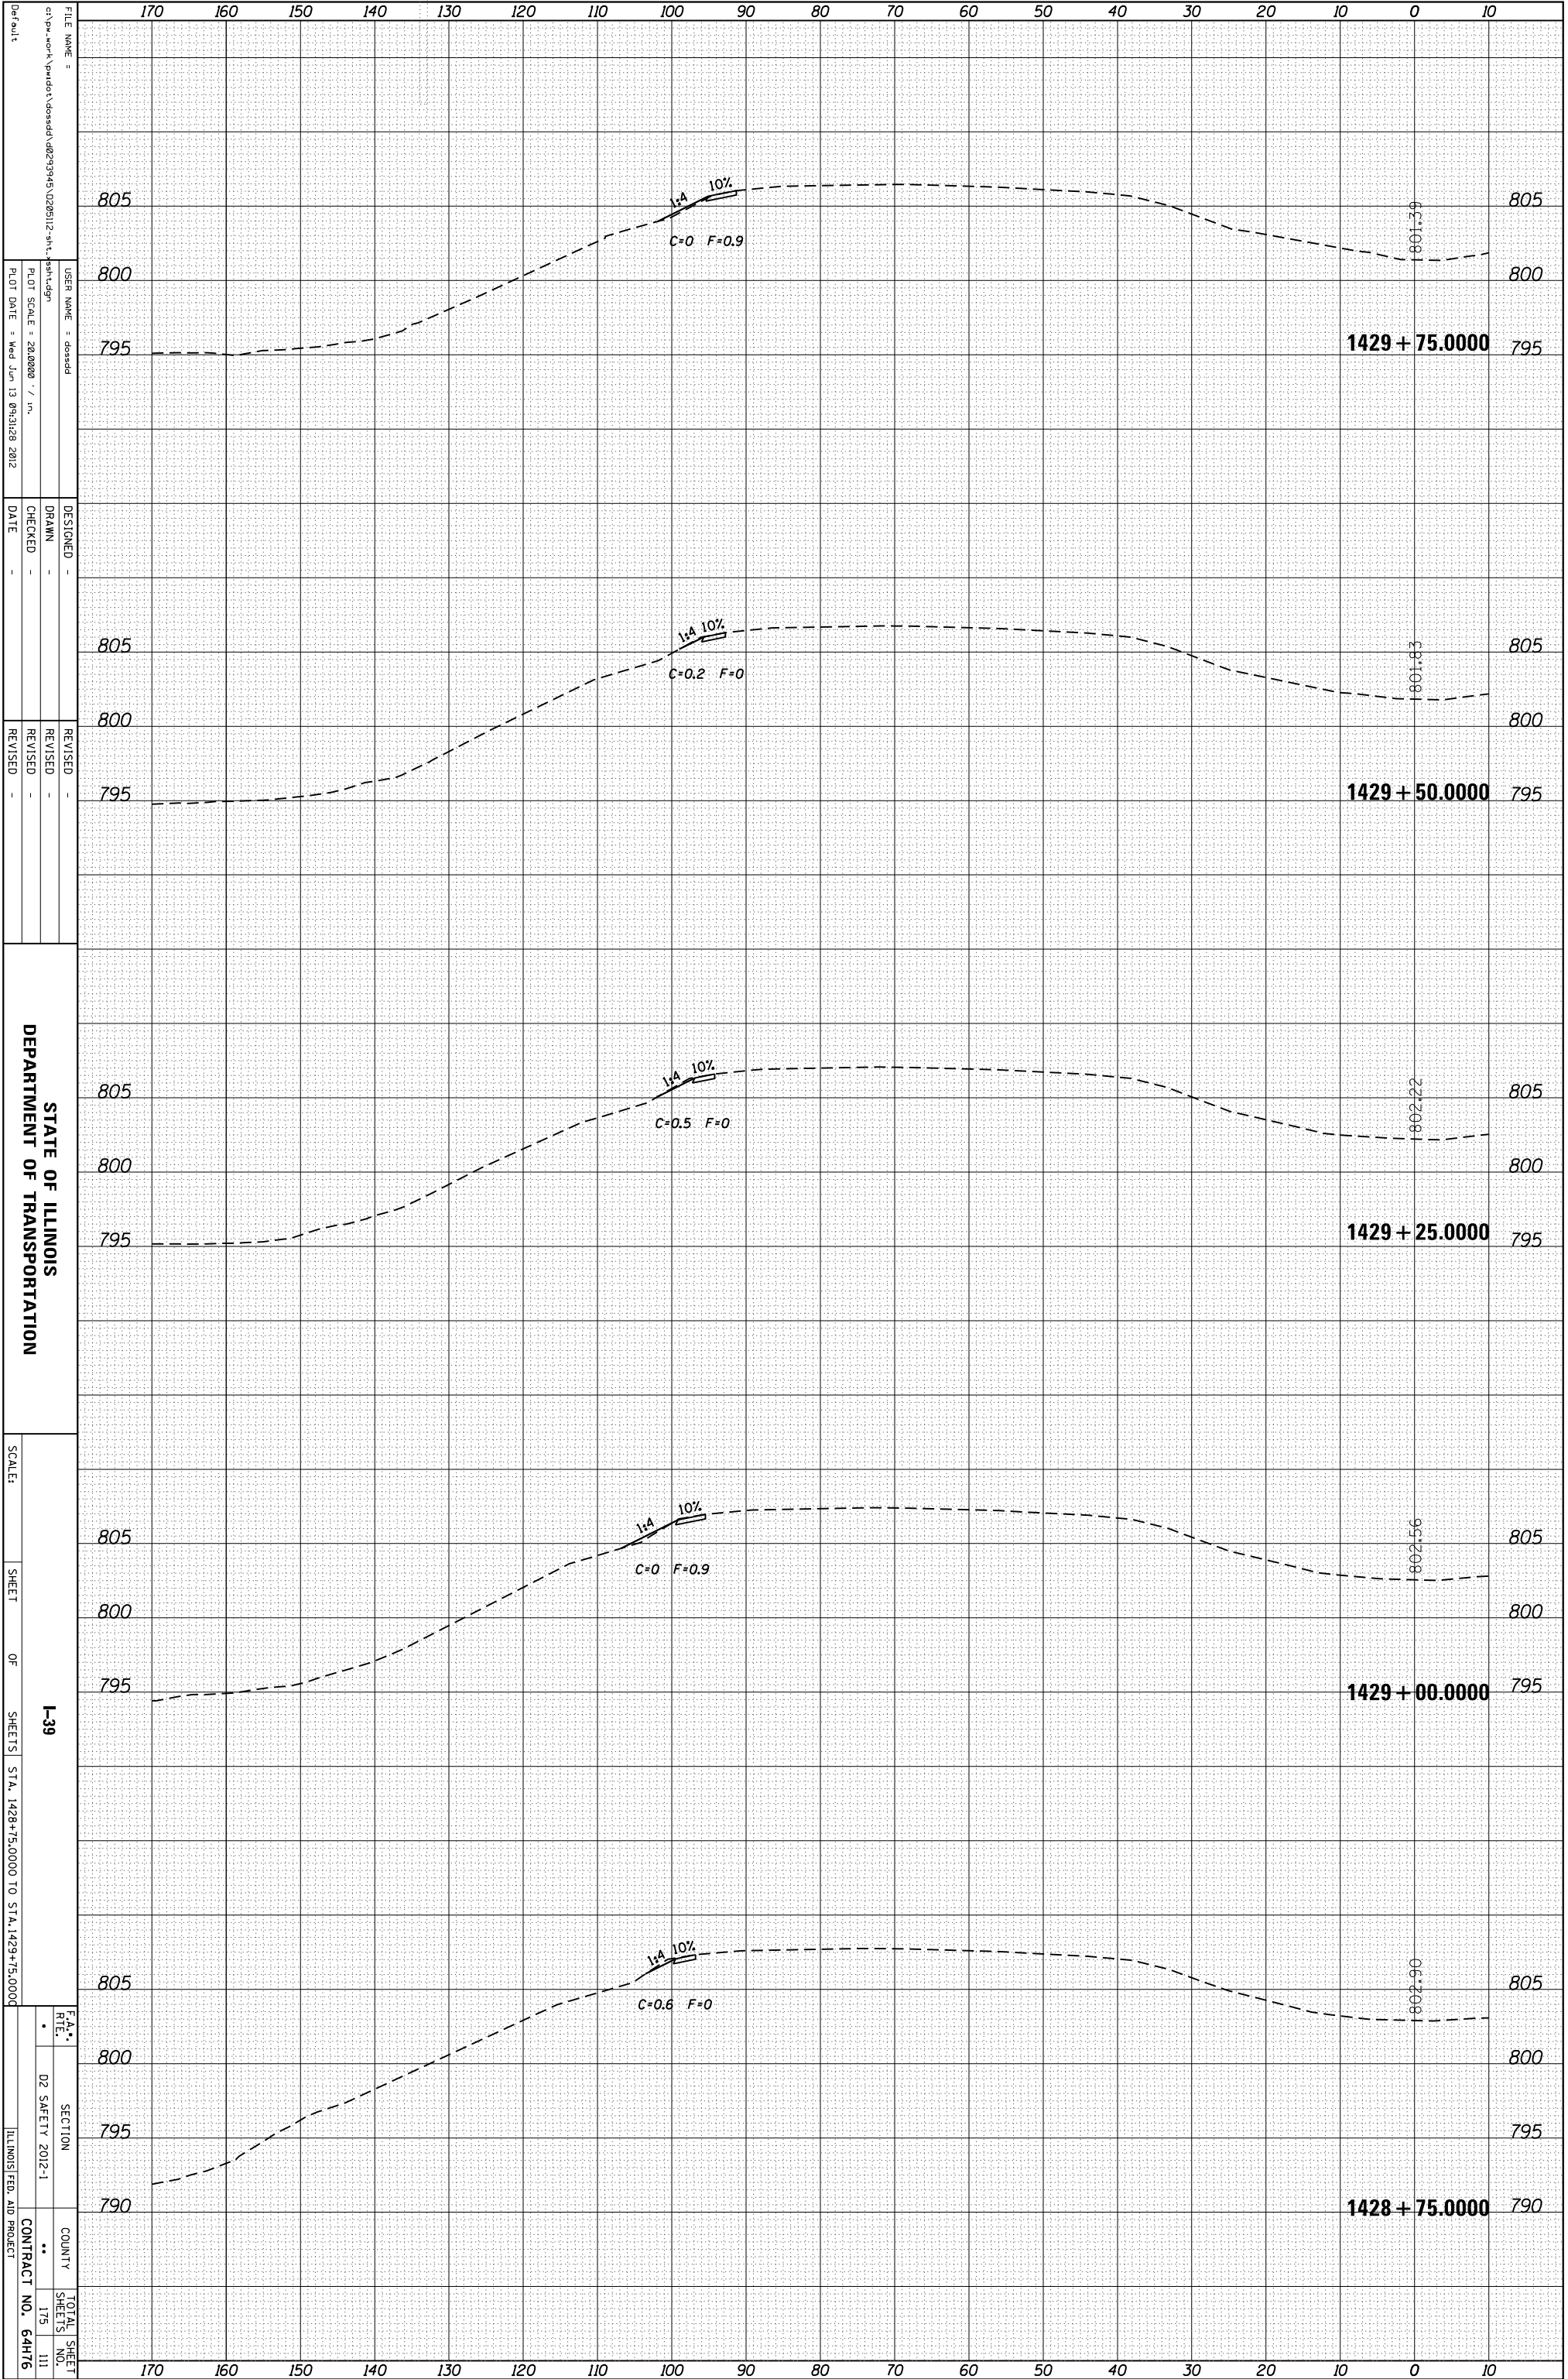

FILE NAME =
 USER NAME =
 DRAWN =
 CHECKED =
 DATE =
 REVISIONS =

STATE OF ILLINOIS
 DEPARTMENT OF TRANSPORTATION

SCALE:
 SHEET OF SHEETS **I-39** STA. 1428+75.0000 TO STA. 1429+75.0000
 * ILLINOIS FED. AID PROJECT
 ** ILLINOIS FED. AID PROJECT

SECTION
 COUNTY
 TOTAL SHEETS
 SHEETS NO.
 CONTRACT NO. **64476**