


ORIGINAL SURVEY	SURVEYED	BY	DATE
NOTE BOOK	PLOTTED		
	TEMPLATE		
	AREAS		
	AREAS CHECKED		

FINAL SURVEY	SURVEYED	BY	DATE
NOTE BOOK	PLOTTED		
	TEMPLATE		
	AREAS		
	AREAS CHECKED		

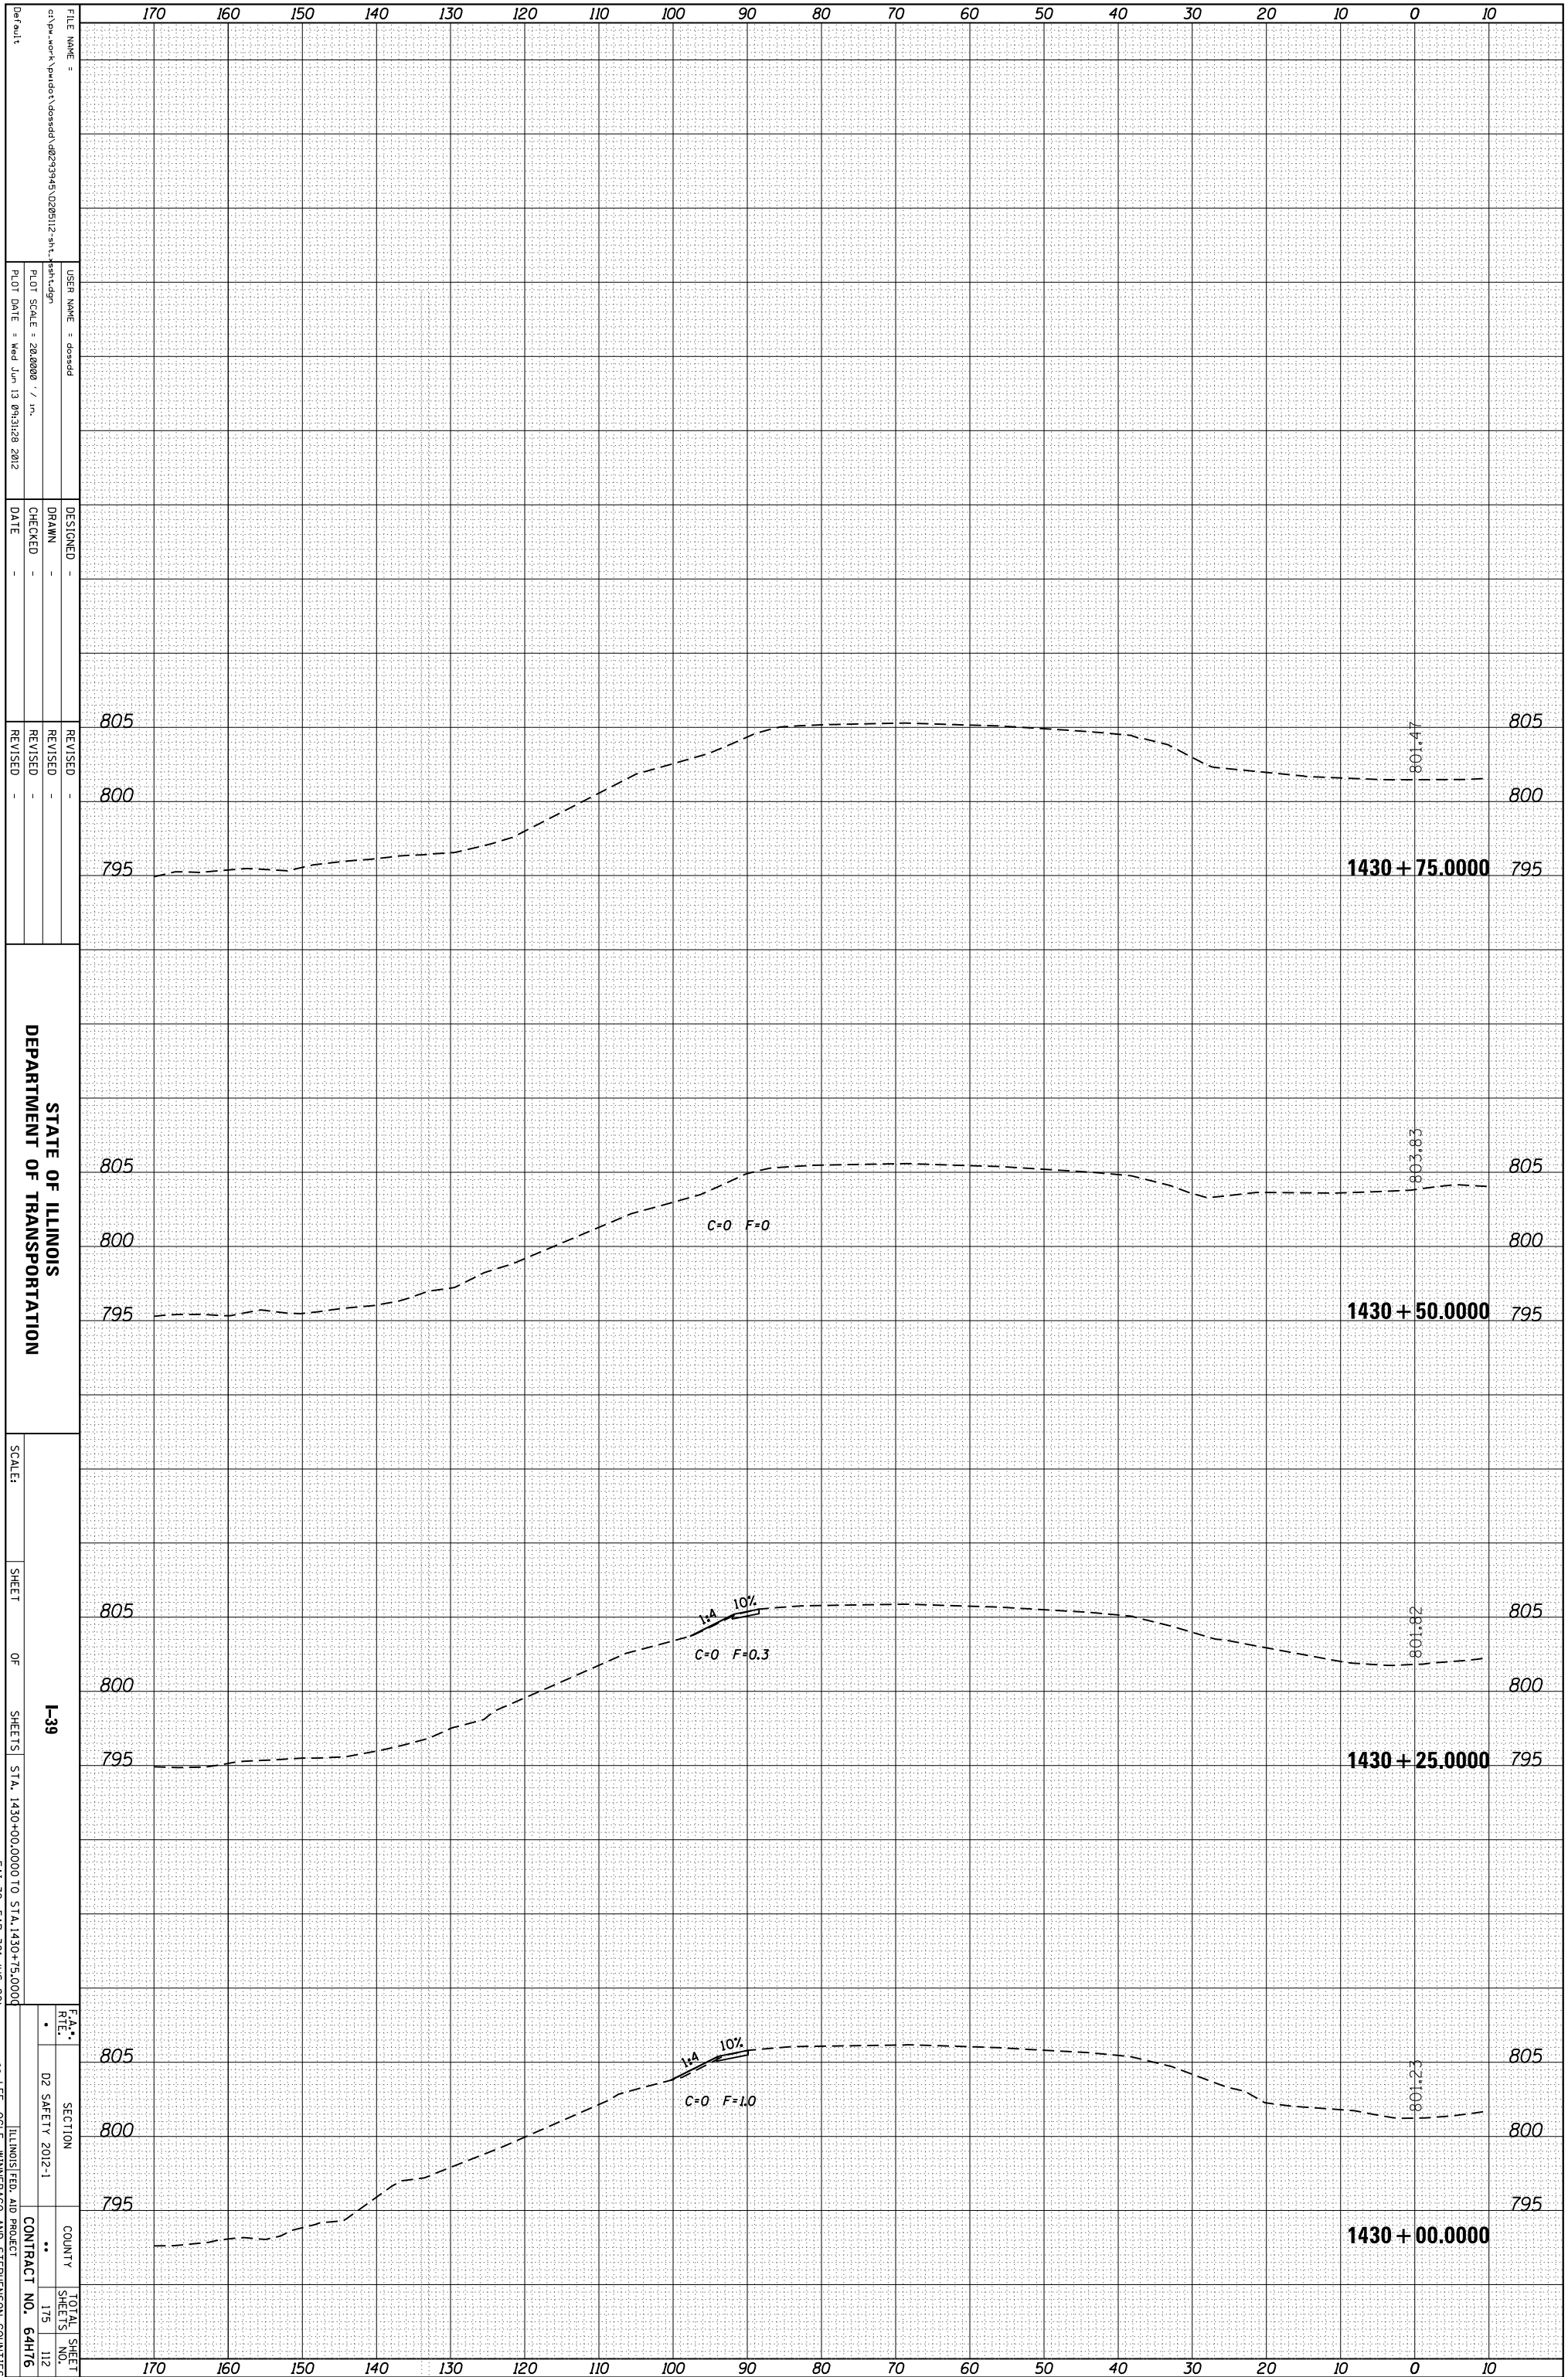

STATE OF ILLINOIS
DEPARTMENT OF TRANSPORTATION

SCALE: SHEET OF SHEETS 1-39 STA. 1430+00.0000 TO STA. 1430+75.0000
* FAI 39, FAP 301 (US 20)

F.A. SECTION COUNTY TOTAL SHEET NO. 175 112
D2 SAFETY 2012-1 ILLINOIS FED. AID PROJECT CONTRACT NO. 64H76
** LEE, OGLE, WINNEBAGO AND STEPHENSON COUNTIES