


ORIGINAL SURVEY	SURVEYED _____	BY _____	DATE _____
NOTE BOOK	PLOTTED _____		
	TEMPLATE _____		
	AREAS _____		
	AREAS CHECKED _____		

FINAL SURVEY	SURVEYED _____	BY _____	DATE _____
NOTE BOOK	PLOTTED _____		
	TEMPLATE _____		
	AREAS _____		
	AREAS CHECKED _____		

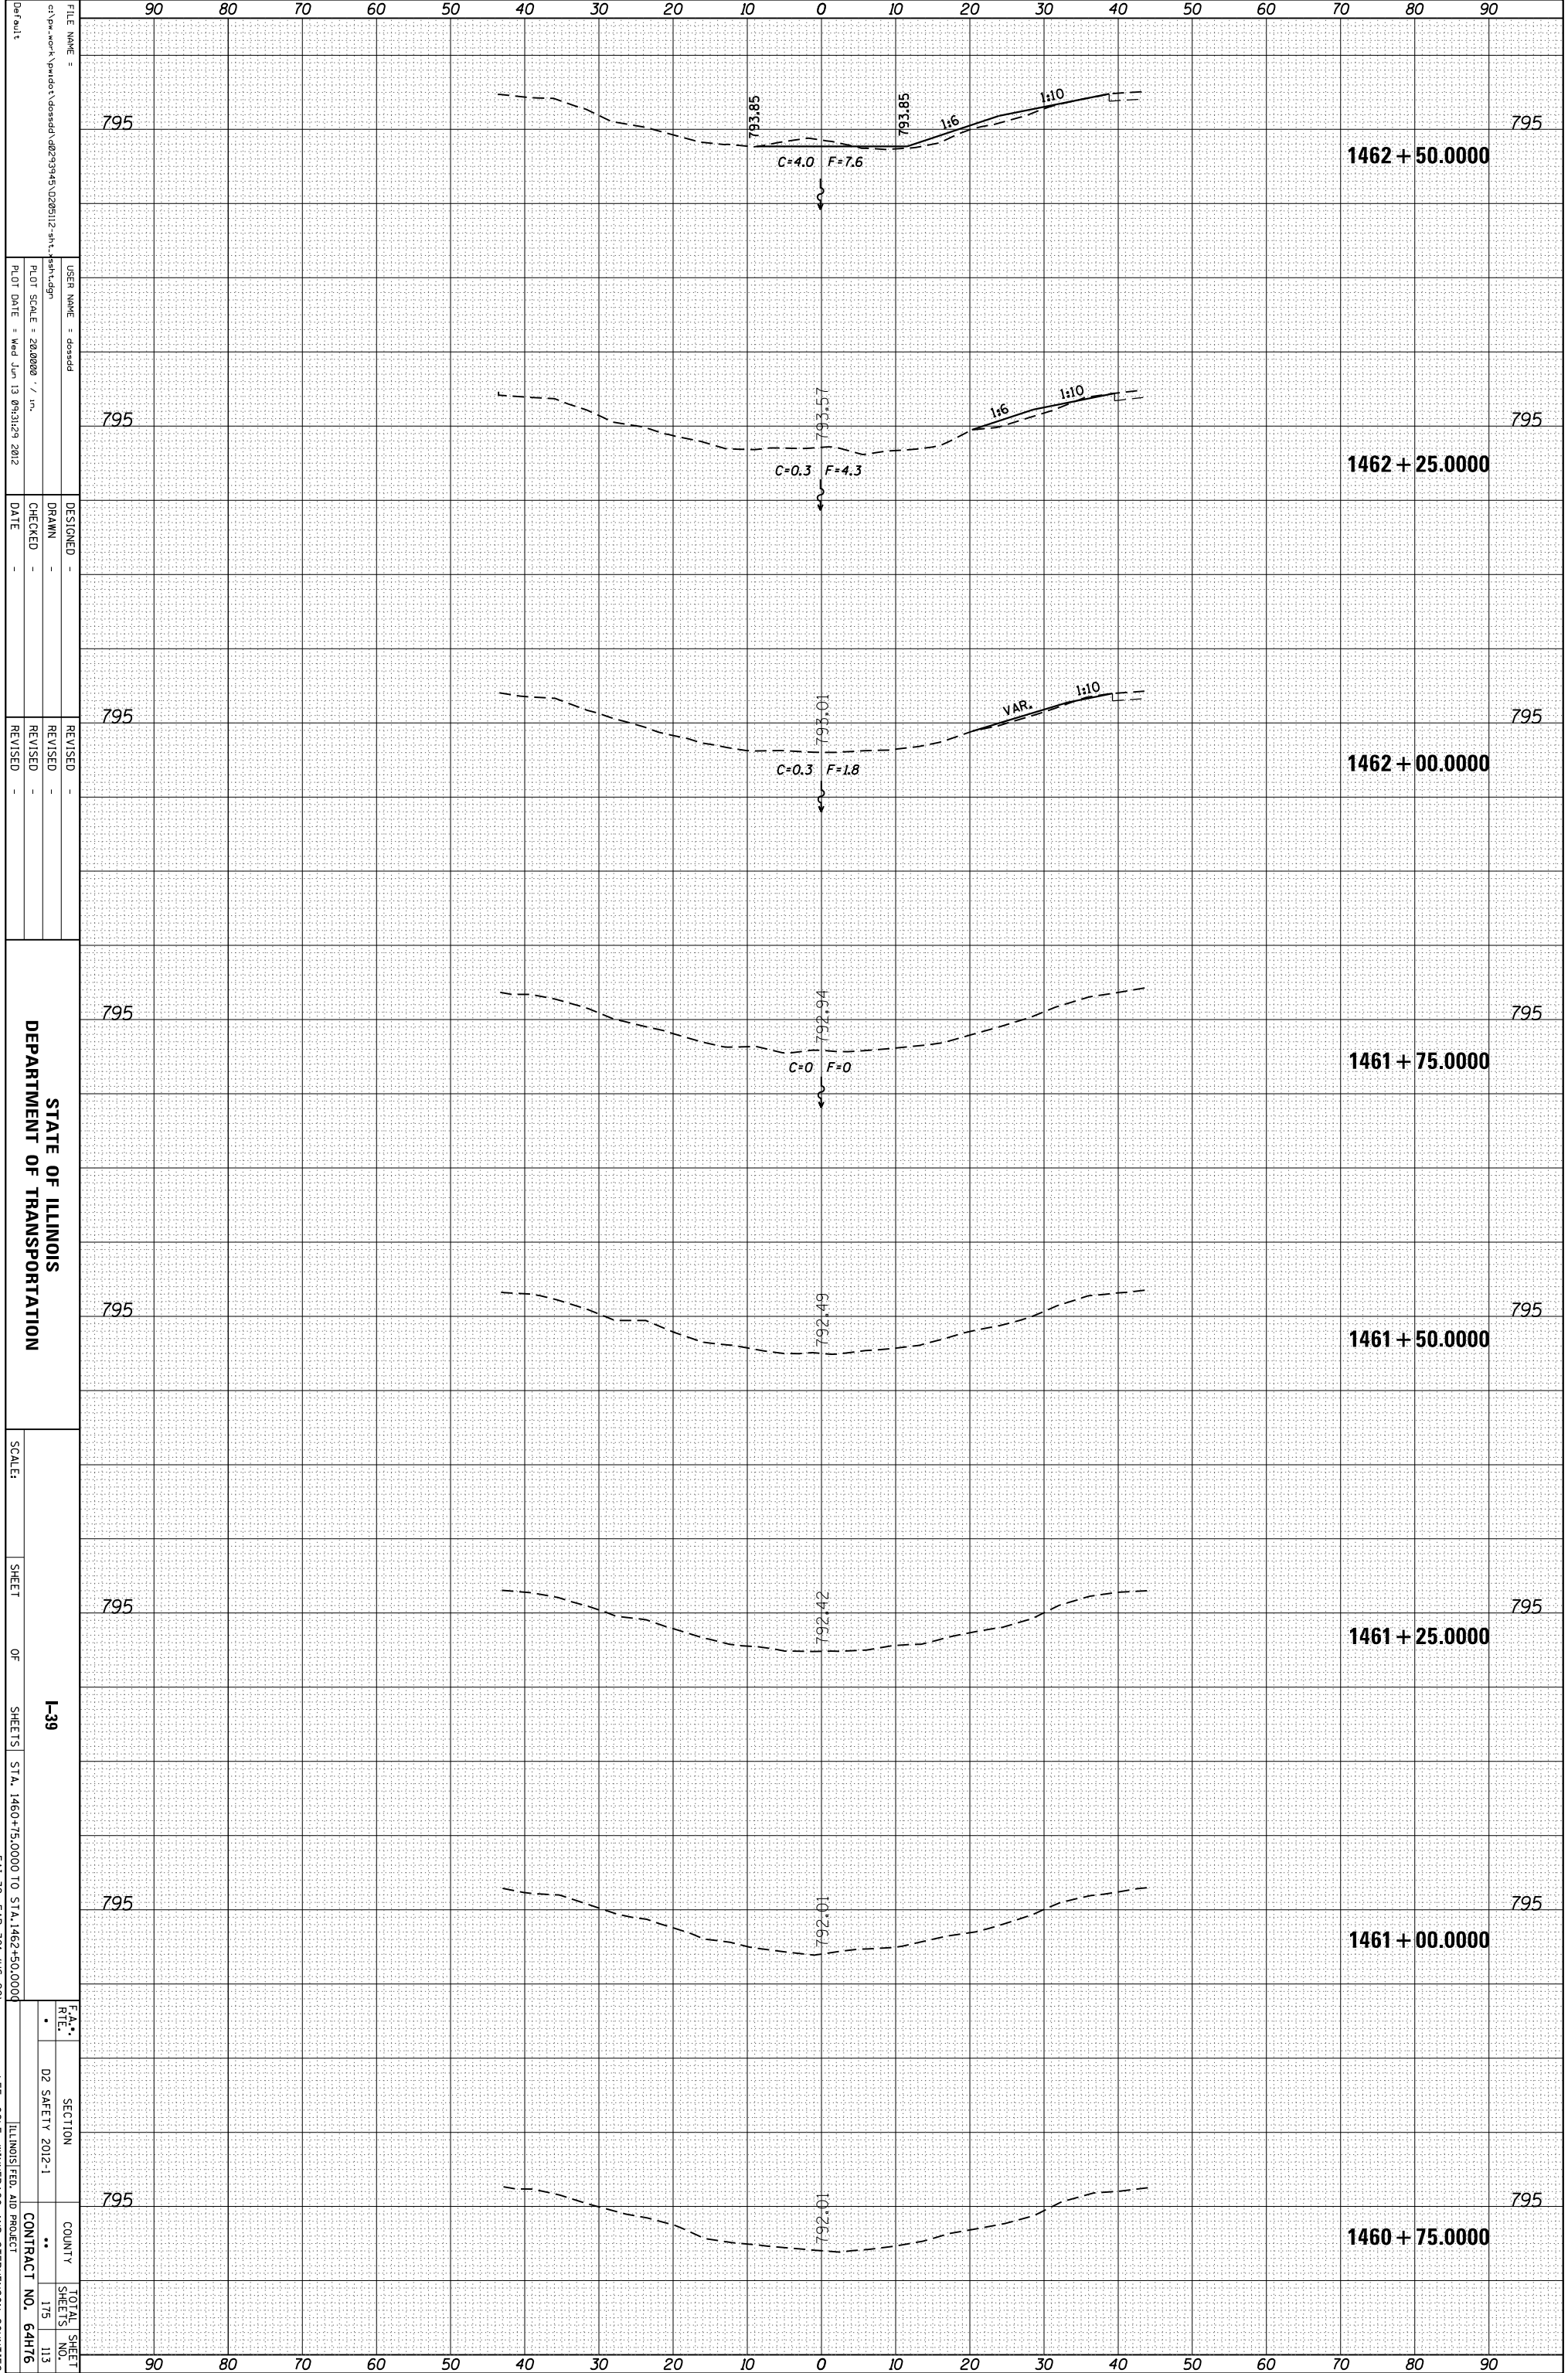

FILE NAME = c:\p\w\k\p\d\dot\des\dd\0293945\0206112-sh\sh-h-dgn
 USER NAME = dosadd
 PLOT SCALE = 28.0000 / in.
 PLOT DATE = Wed Jun 13 09:31:29 2012

DESIGNED -
 DRAWN -
 CHECKED -
 DATE -

REVISOR -
 REVISION -
 REVISION -

STATE OF ILLINOIS
 DEPARTMENT OF TRANSPORTATION

SCALE: SHEET OF SHEETS I-39 STA. 1460+75.0000 TO STA. 1462+50.0000
 * FAI 39, FAP 301 (US 20)

SECTION	D2 SAFETY 2012-1
COUNTY	**
TOTAL SHEET NO.	113
CONTRACT NO.	64H76

** ILLINOIS FED. AID PROJECT
 ** ILL. OGLE, WINNEBAGO AND STEPHENSON COUNTIES