


ORIGINAL SURVEY	SURVEYED	BY	DATE
NOTE BOOK	PLOTTED		
	TEMPLATE		
	AREAS		
	AREAS CHECKED		

FINAL SURVEY	SURVEYED	BY	DATE
NOTE BOOK	PLOTTED		
	TEMPLATE		
	AREAS		
	AREAS CHECKED		

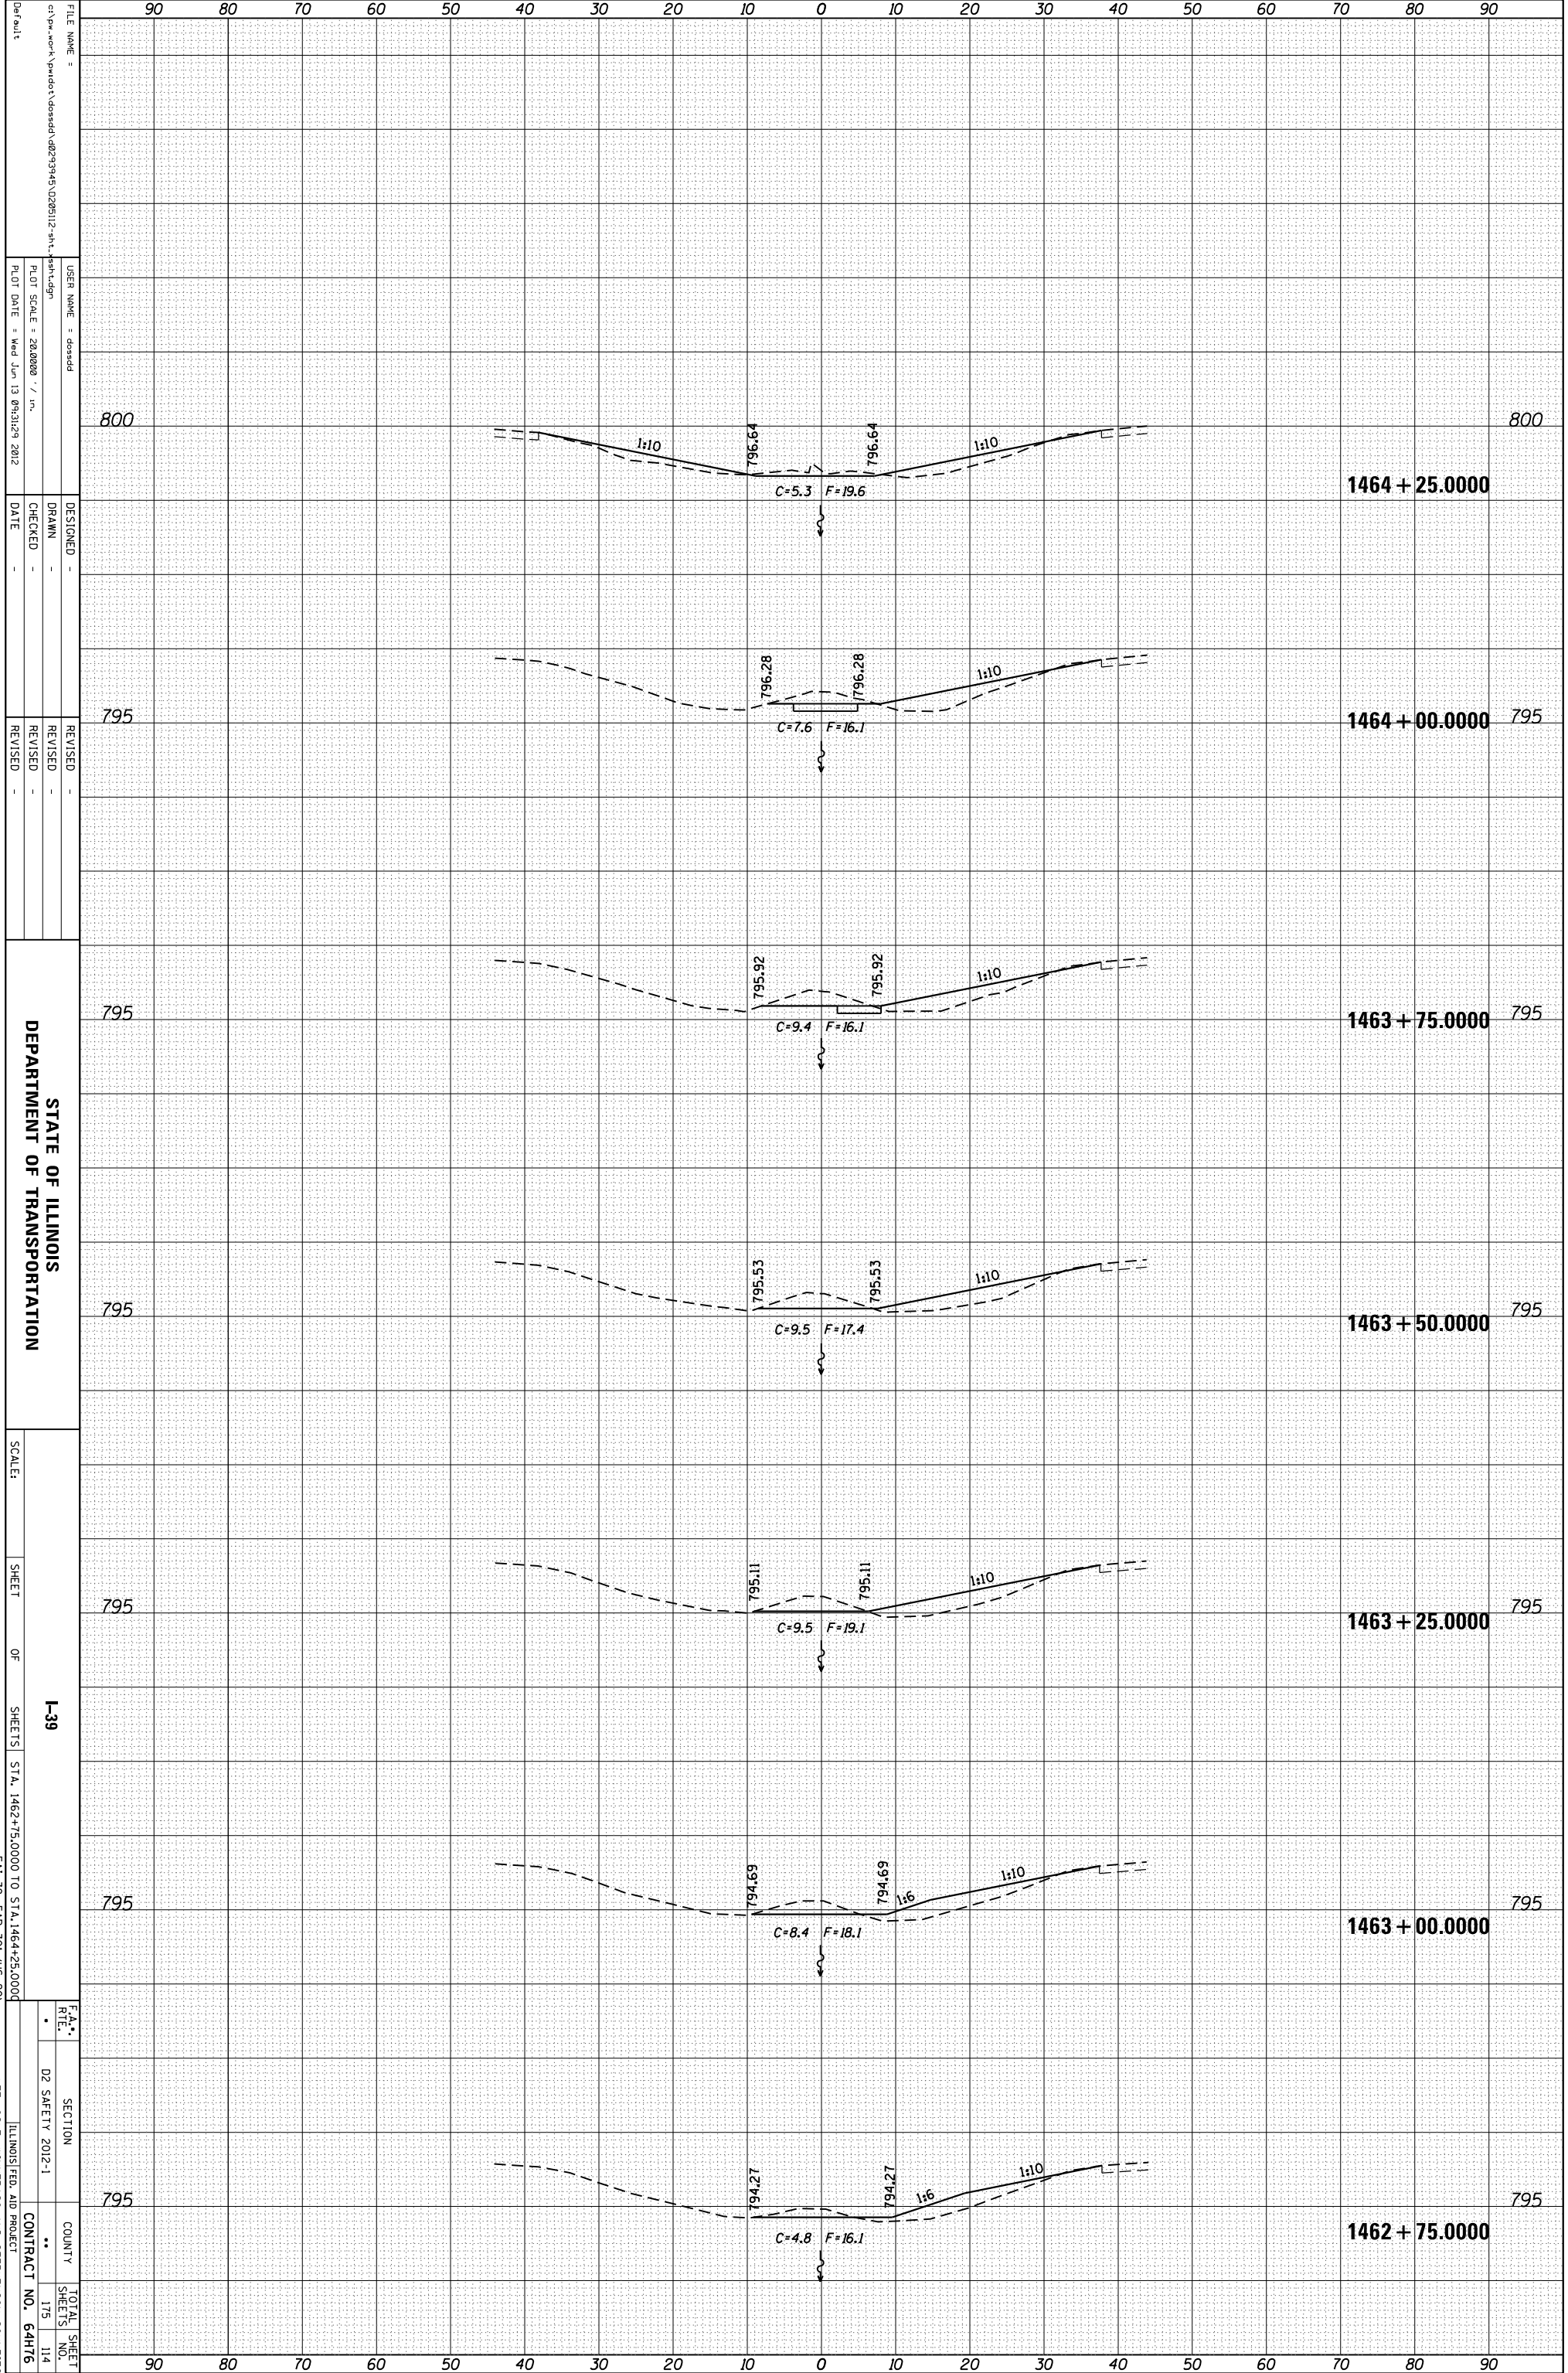

FILE NAME = c:\pwwork\pwwork\dossdd\1462+75.0000\1462+75.0000.dwg  
 USER NAME = dossdd  
 PLOT SCALE = 28.0000 / in.  
 PLOT DATE = Wed Jun 13 09:31:29 2012

DESIGNED -  
 DRAWN -  
 CHECKED -  
 DATE -

REVISID -  
 REVISID -  
 REVISID -

STATE OF ILLINOIS  
 DEPARTMENT OF TRANSPORTATION

SCALE: SHEET OF SHEETS I-39 STA. 1462+75.0000 TO STA. 1464+25.0000  
 \* FAI 39, FAP 301 (US 20)

F.A. RTE.	SECTION	COUNTY	TOTAL SHEETS
02 SAFETY 2012-1			175
			114
			64H76

\*\* LEE, OGLE, WINNEBAGO AND STEPHENSON COUNTIES