


ORIGINAL SURVEY	SURVEYED _____	BY _____	DATE _____
NOTE BOOK	PLOTTED _____		
	TEMPLATE _____		
	AREAS _____		
	AREAS CHECKED _____		

FINAL SURVEY	SURVEYED _____	BY _____	DATE _____
NOTE BOOK	PLOTTED _____		
	TEMPLATE _____		
	AREAS _____		
	AREAS CHECKED _____		

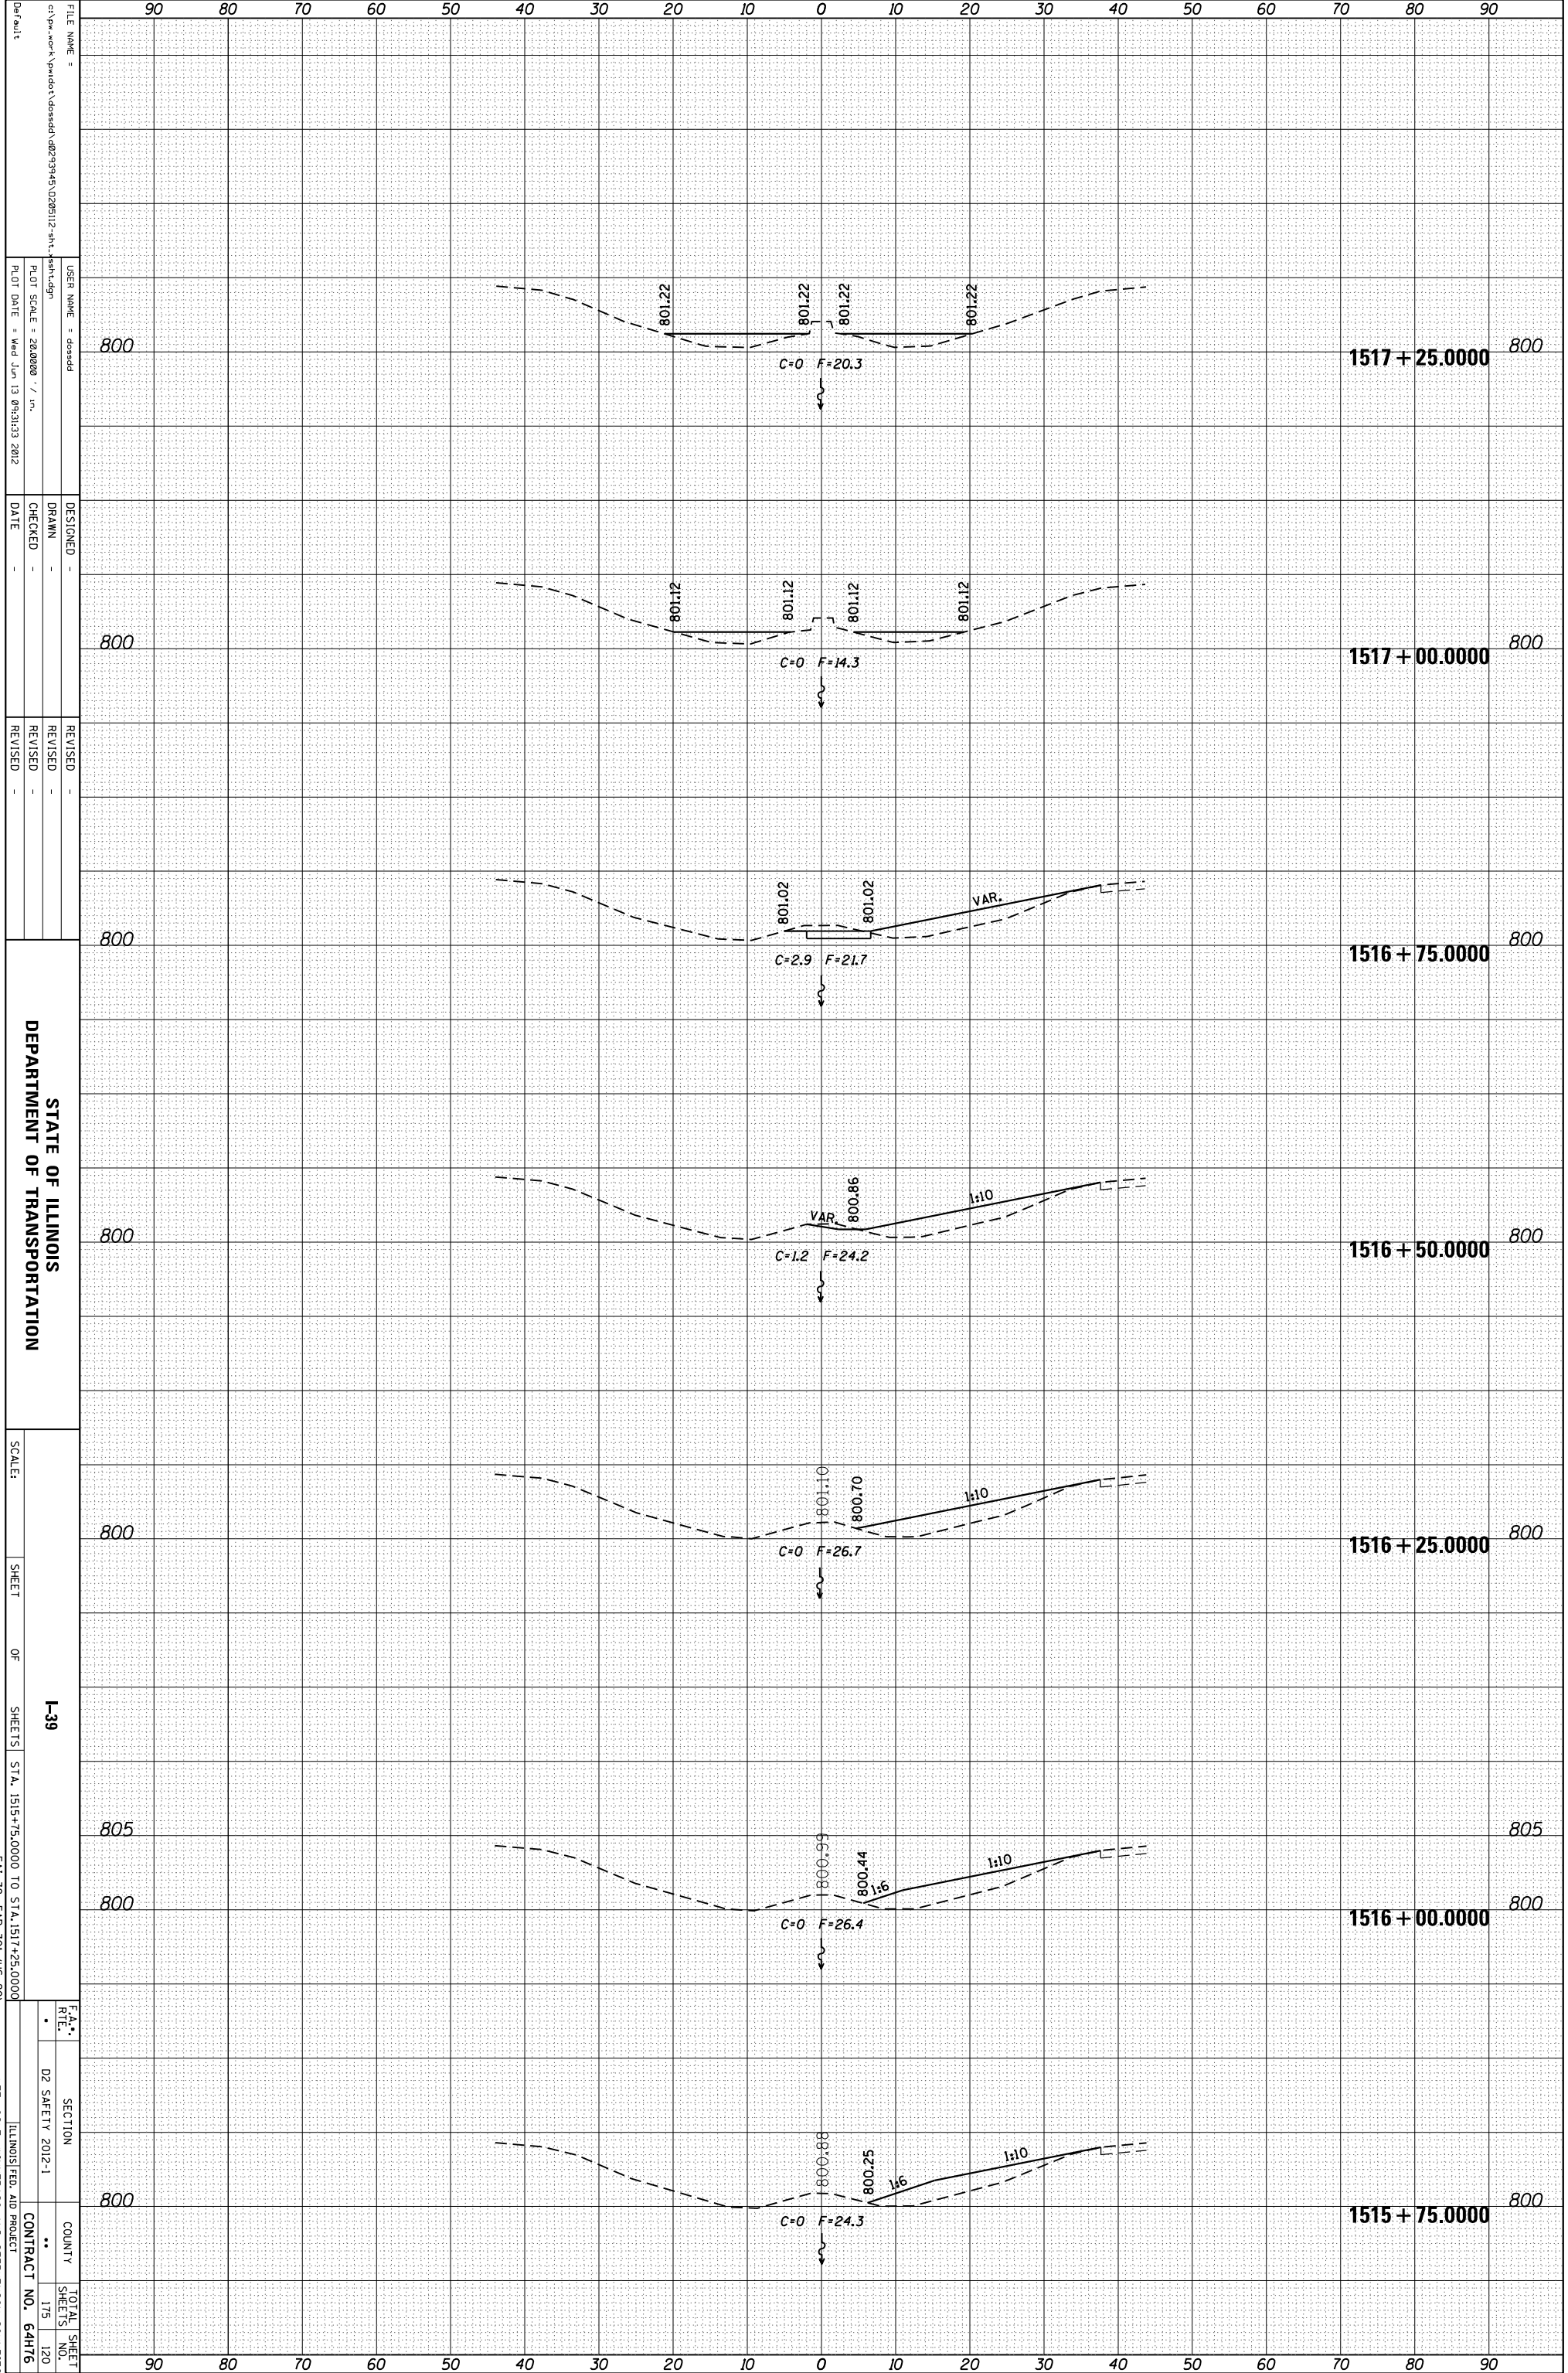

FILE NAME = c:\pwworkspace\pwworkspace\dossdd\10262112\10262112.dwg
 USER NAME = dossdd
 PLOT SCALE = 28.0000 / in.
 PLOT DATE = Wed Jun 13 09:31:33 2012

DESIGNED -
 DRAWN -
 CHECKED -
 DATE -

REVISOR -
 REVISION -
 REVISION -
 REVISION -

STATE OF ILLINOIS
 DEPARTMENT OF TRANSPORTATION

SCALE: SHEET OF SHEETS I-39 STA. 1515+75.0000 TO STA. 1517+25.0000
 * ILL. 39, F&P 301 (US 20)

F.A. #	SECTION	COUNTY	TOTAL SHEET NO.
02	SAFETY 2012-1		175
			120

CONTRACT NO. 64H76

** LEE, OGLE, WINNEBAGO AND STEPHENSON COUNTIES