


ORIGINAL SURVEY	SURVEYED	BY	DATE
NOTE BOOK	PLOTTED		
	TEMPLATE		
	AREAS		
	AREAS CHECKED		

FINAL SURVEY	SURVEYED	BY	DATE
NOTE BOOK	PLOTTED		
	TEMPLATE		
	AREAS		
	AREAS CHECKED		

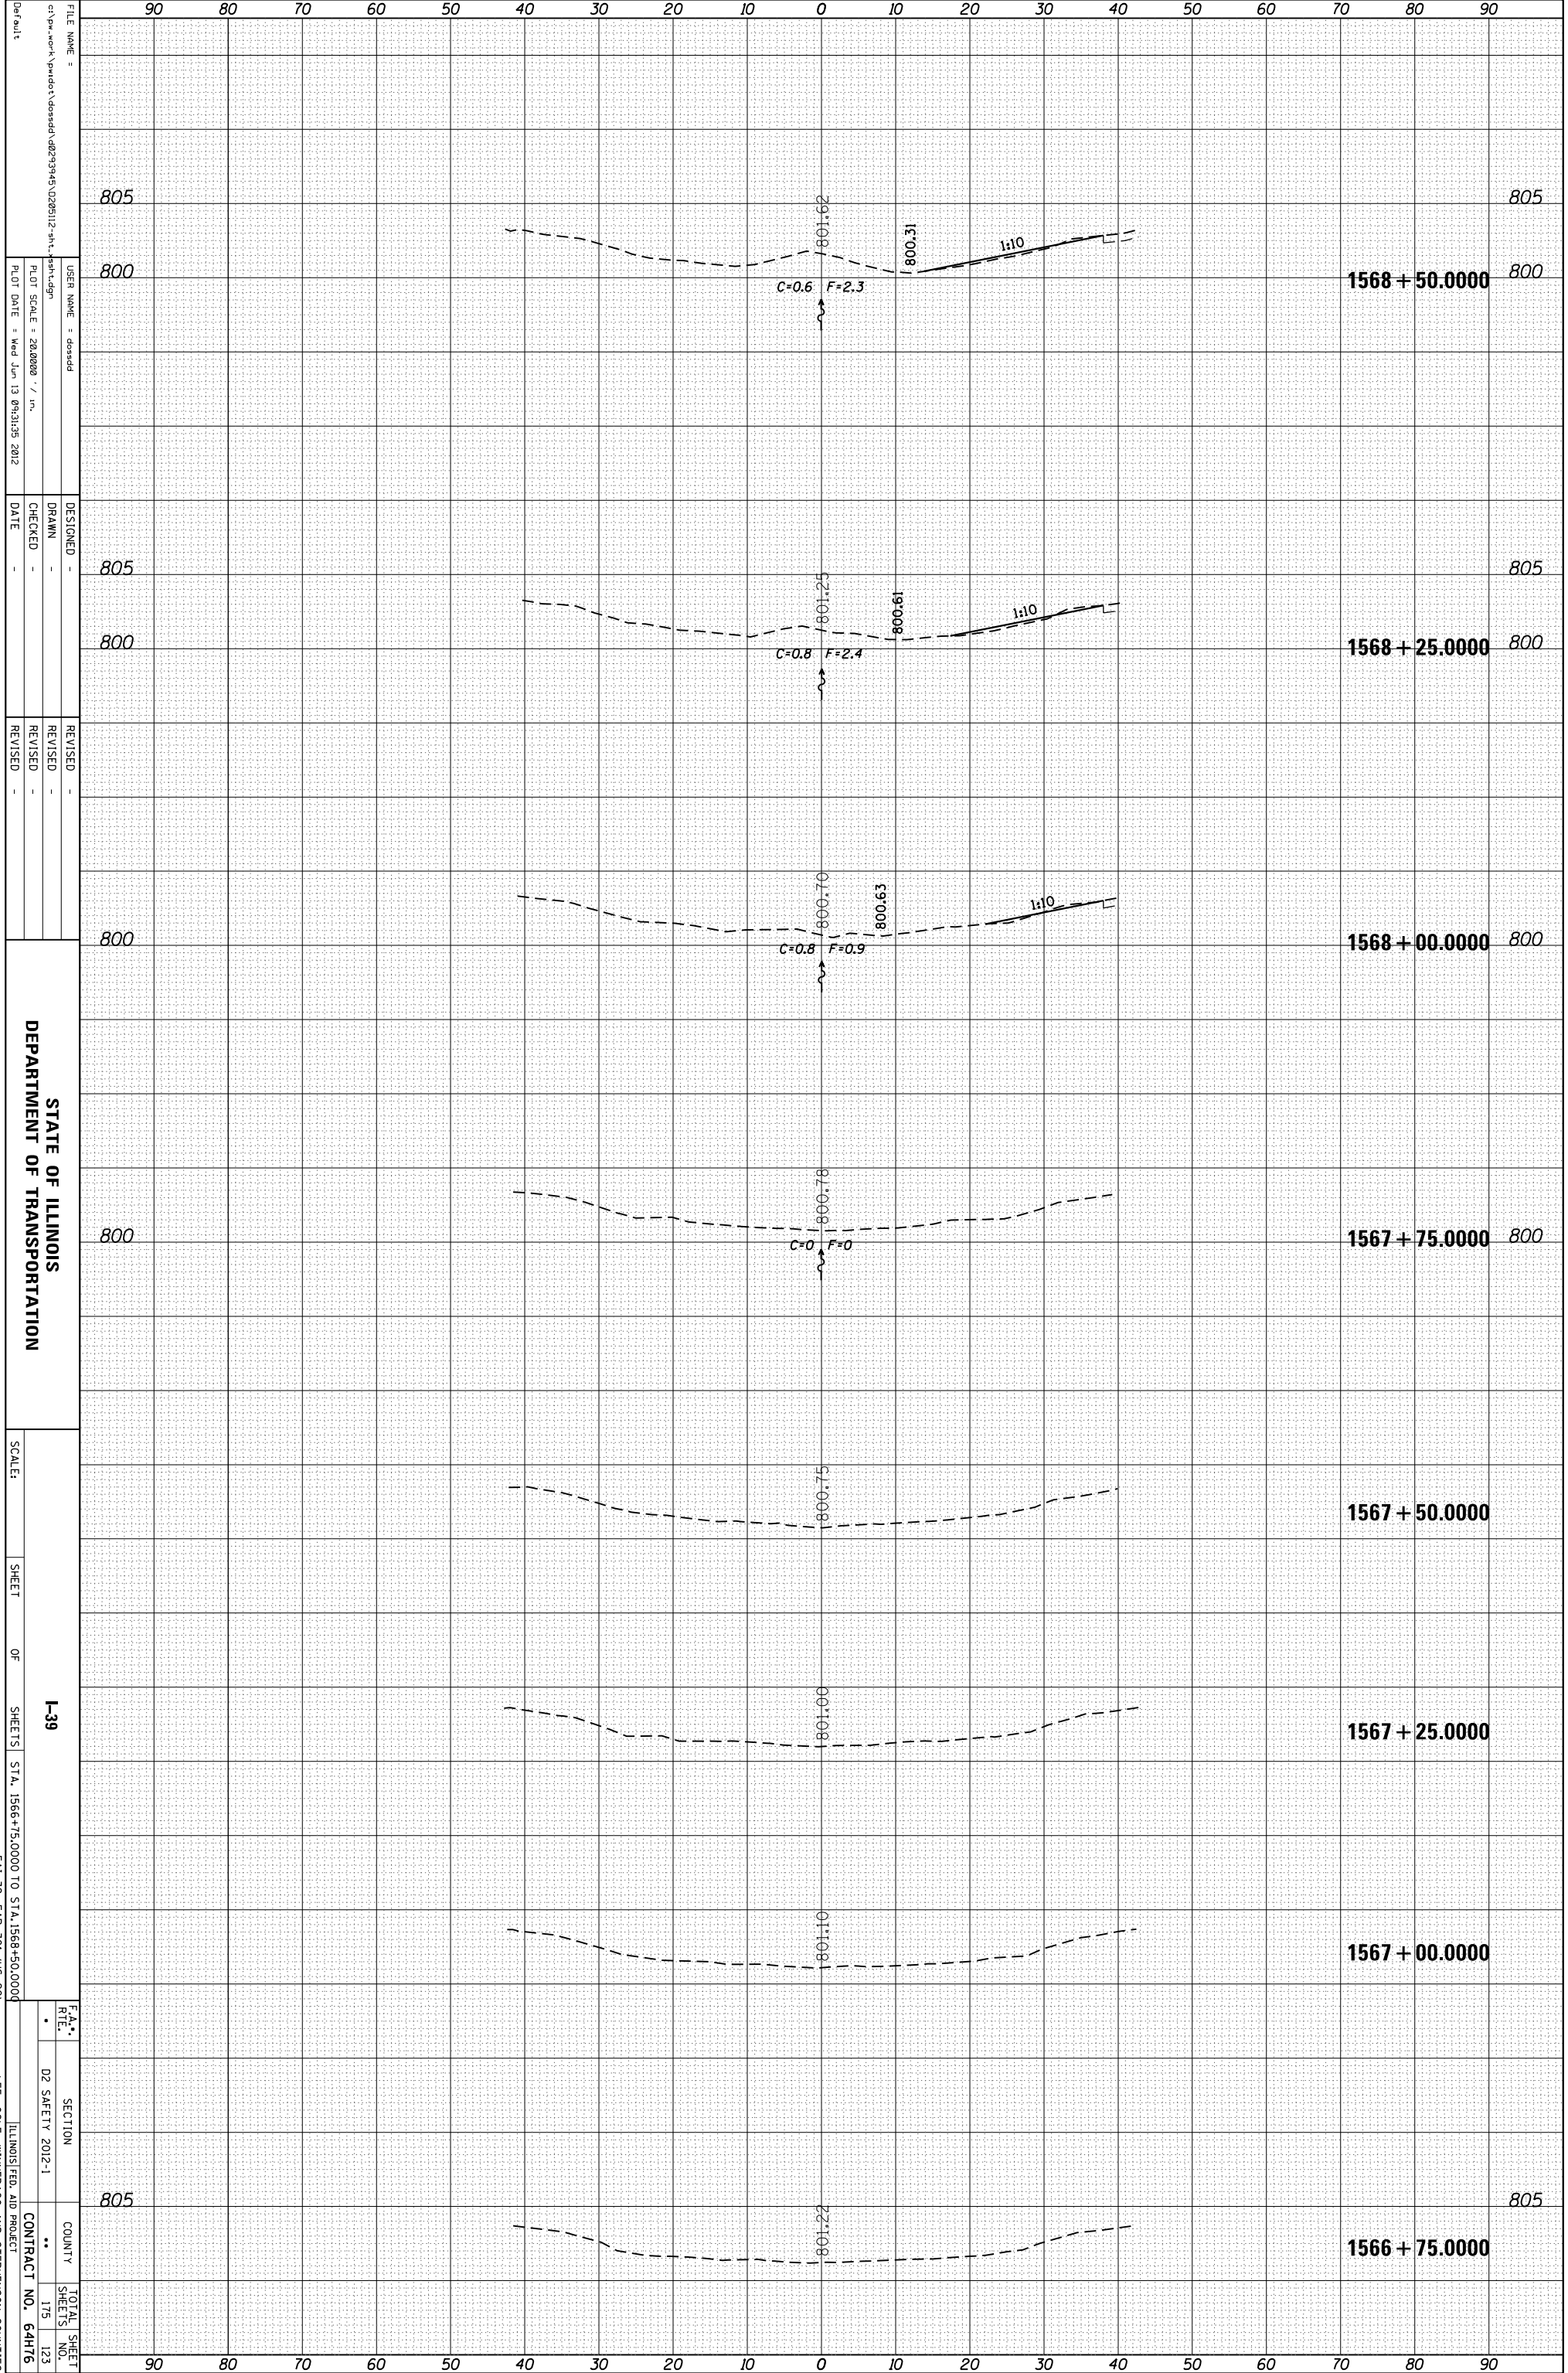

FILE NAME = c:\pwworkspace\pwworkspace\dossadd\0268112-sh\sh-h.dgn  
 USER NAME = dossadd  
 PLOT SCALE = 28.0000 / in.  
 PLOT DATE = Wed Jun 13 09:31:35 2012

DESIGNED -  
 DRAWN -  
 CHECKED -  
 DATE -

REVISID -  
 REVISID -  
 REVISID -

STATE OF ILLINOIS  
 DEPARTMENT OF TRANSPORTATION

SCALE: SHEET OF SHEETS I-39  
 STA. 1566+75.0000 TO STA. 1568+50.0000  
 \* ILL. 39, F&P 301 (US 20)

F.A. RTE.	SECTION	COUNTY	TOTAL SHEETS
02 SAFETY 2012-1			175
			123
			CONTRACT NO. 64H76

\*\* ILL. OGLE, WINNEBAGO AND STEPHENSON COUNTIES