


ORIGINAL SURVEY	SURVEYED _____	BY _____	DATE _____
NOTE BOOK	PLOTTED _____		
	TEMPLATE _____		
	AREAS _____		
	AREAS CHECKED _____		

FINAL SURVEY	SURVEYED _____	BY _____	DATE _____
NOTE BOOK	PLOTTED _____		
	TEMPLATE _____		
	AREAS _____		
	AREAS CHECKED _____		

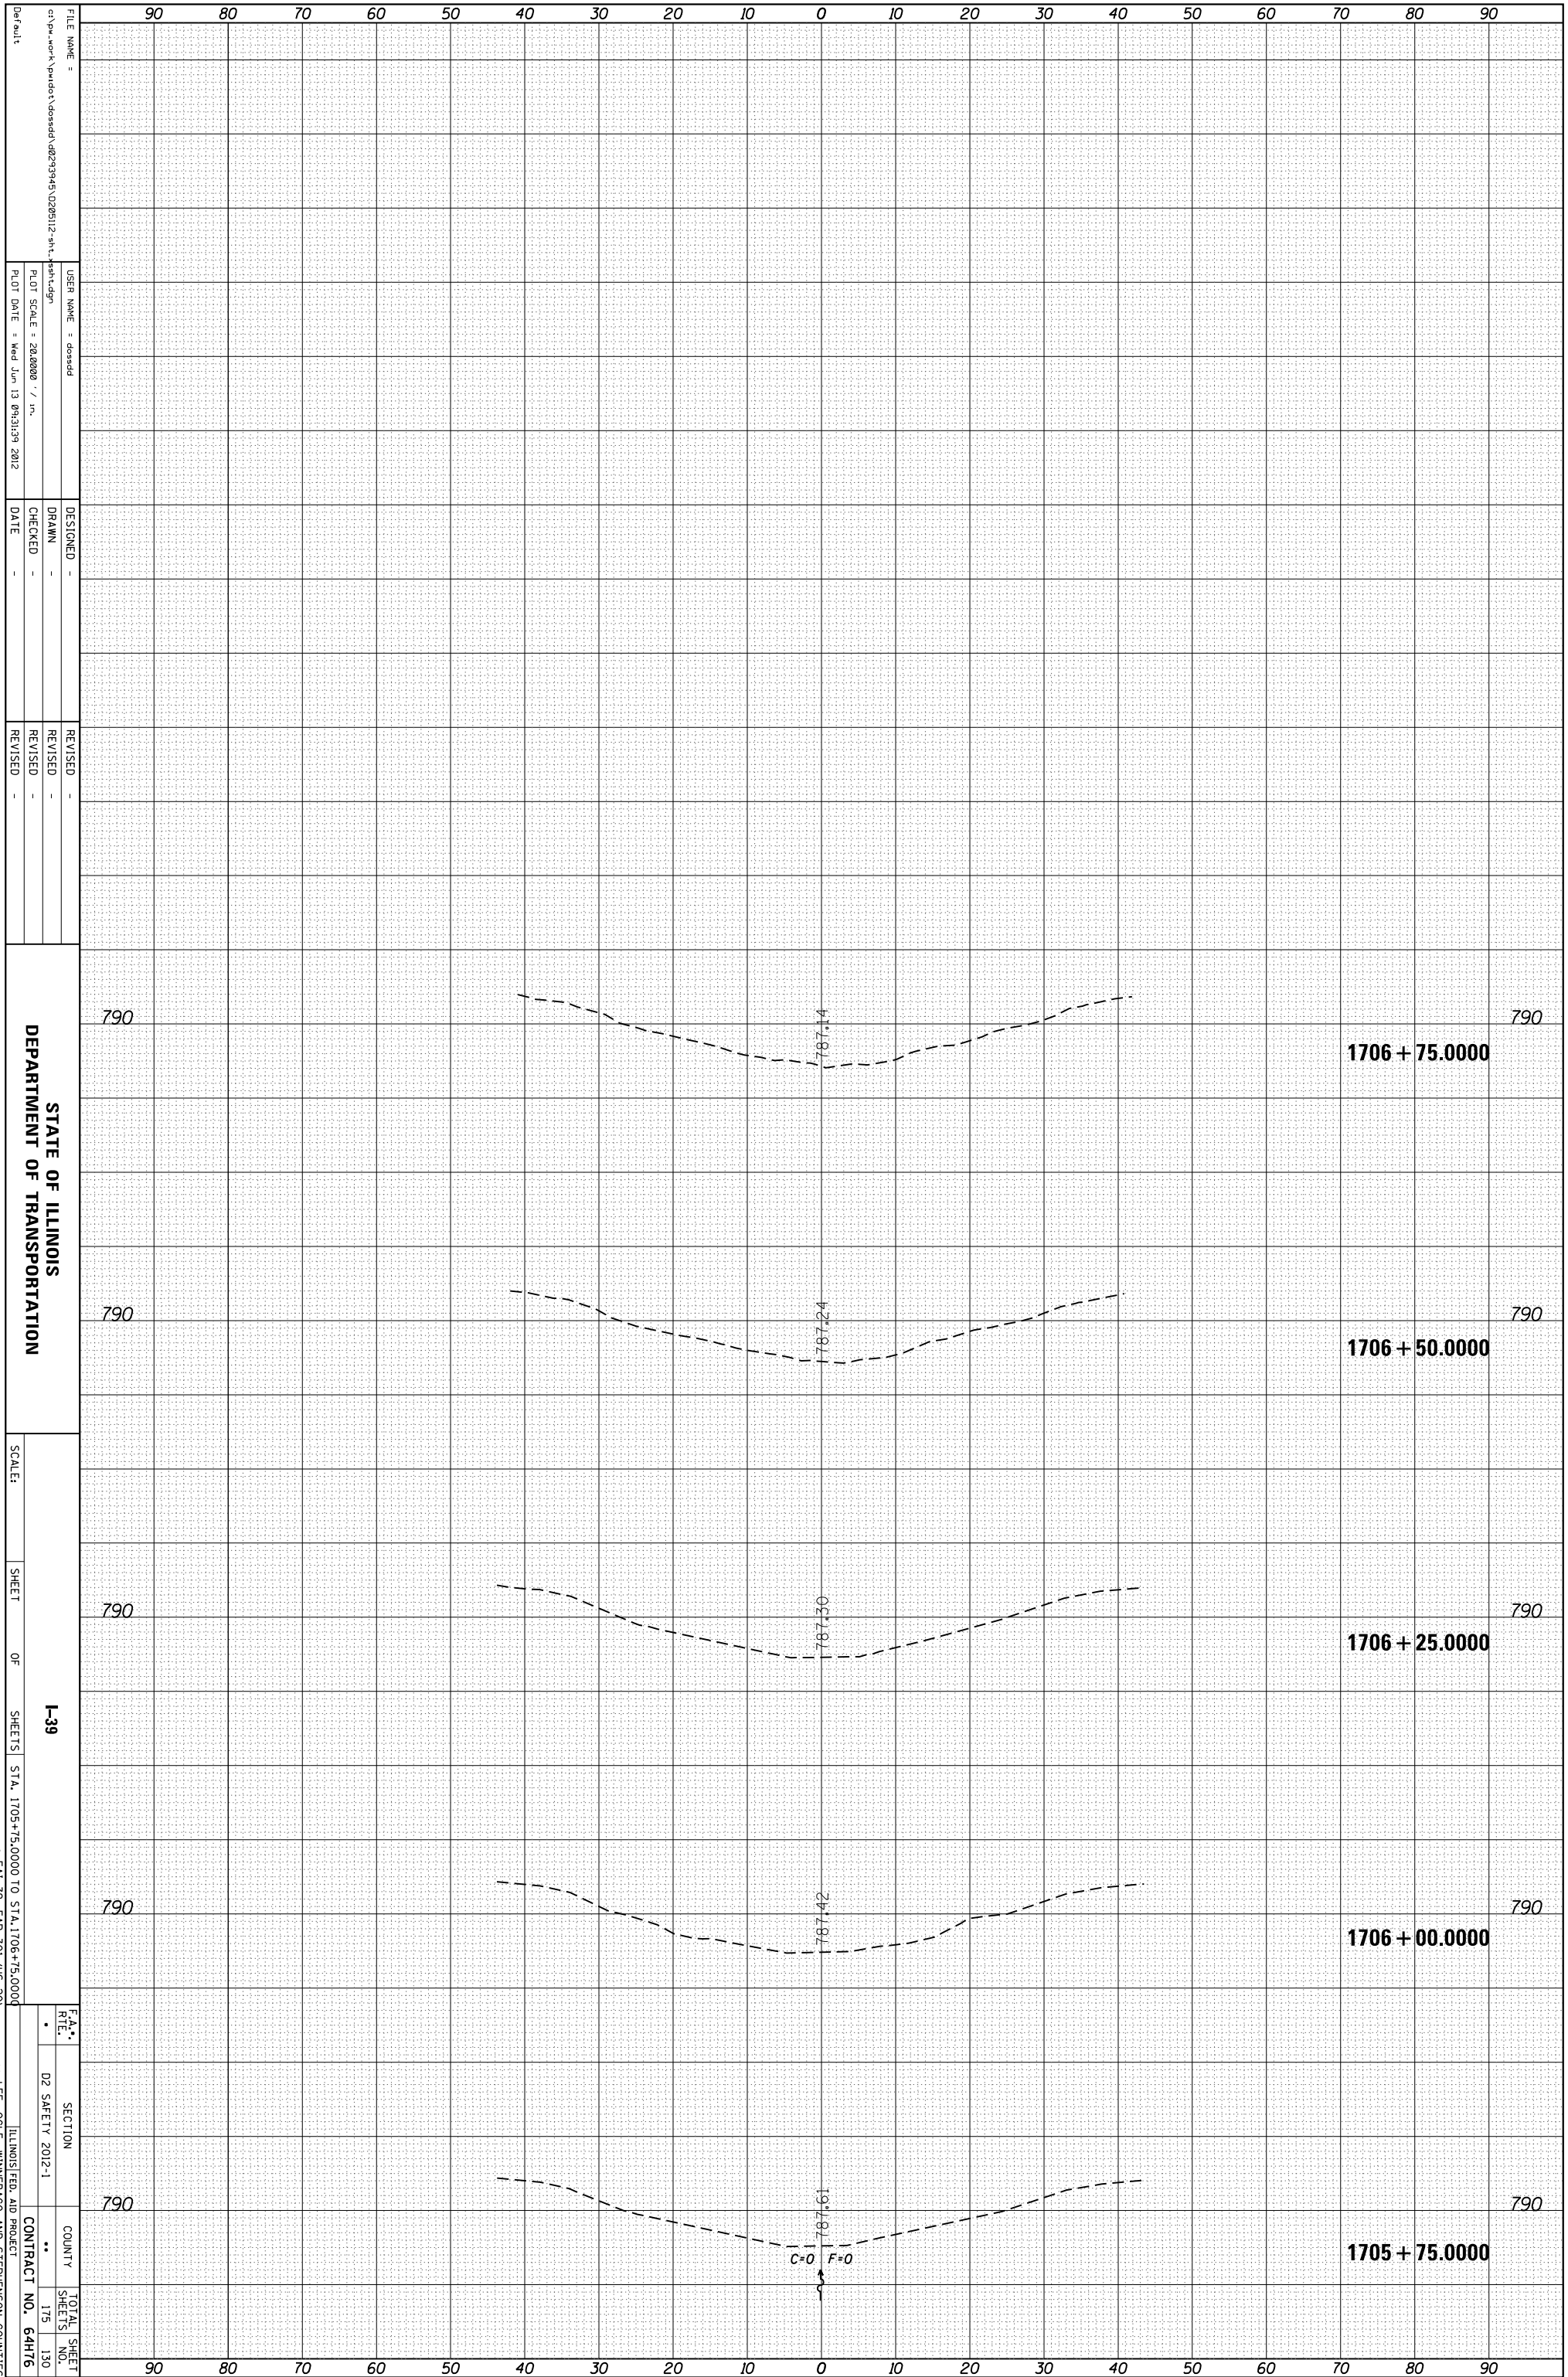

FILE NAME = c:\pwworkspace\pwworkspace\1706+75.0000.dwg
 USER NAME = dossed
 PLOT SCALE = 28.0000 / in.
 PLOT DATE = Wed Jun 13 09:31:39 2012

DESIGNED -
 DRAWN -
 CHECKED -
 DATE -

REVISID -
 REVISID -
 REVISID -

STATE OF ILLINOIS
 DEPARTMENT OF TRANSPORTATION

SCALE: SHEET OF SHEETS I-39
 STA. 1705+75.0000 TO STA. 1706+75.0000
 * FAI 39, FAP 301 (US 20)

SECTION: D2 SAFETY 2012-1
 COUNTY: **
 TOTAL SHEET SHEETS: 175 / 130
 CONTRACT NO. 64H76

** LEE, OGLE, WINNEBAGO AND STEPHENSON COUNTIES