


ORIGINAL SURVEY	SURVEYED	BY	DATE
NOTE BOOK	PLOTTED		
	TEMPLATE		
	AREAS		
	AREAS CHECKED		

FINAL SURVEY	SURVEYED	BY	DATE
NOTE BOOK	PLOTTED		
	TEMPLATE		
	AREAS		
	AREAS CHECKED		

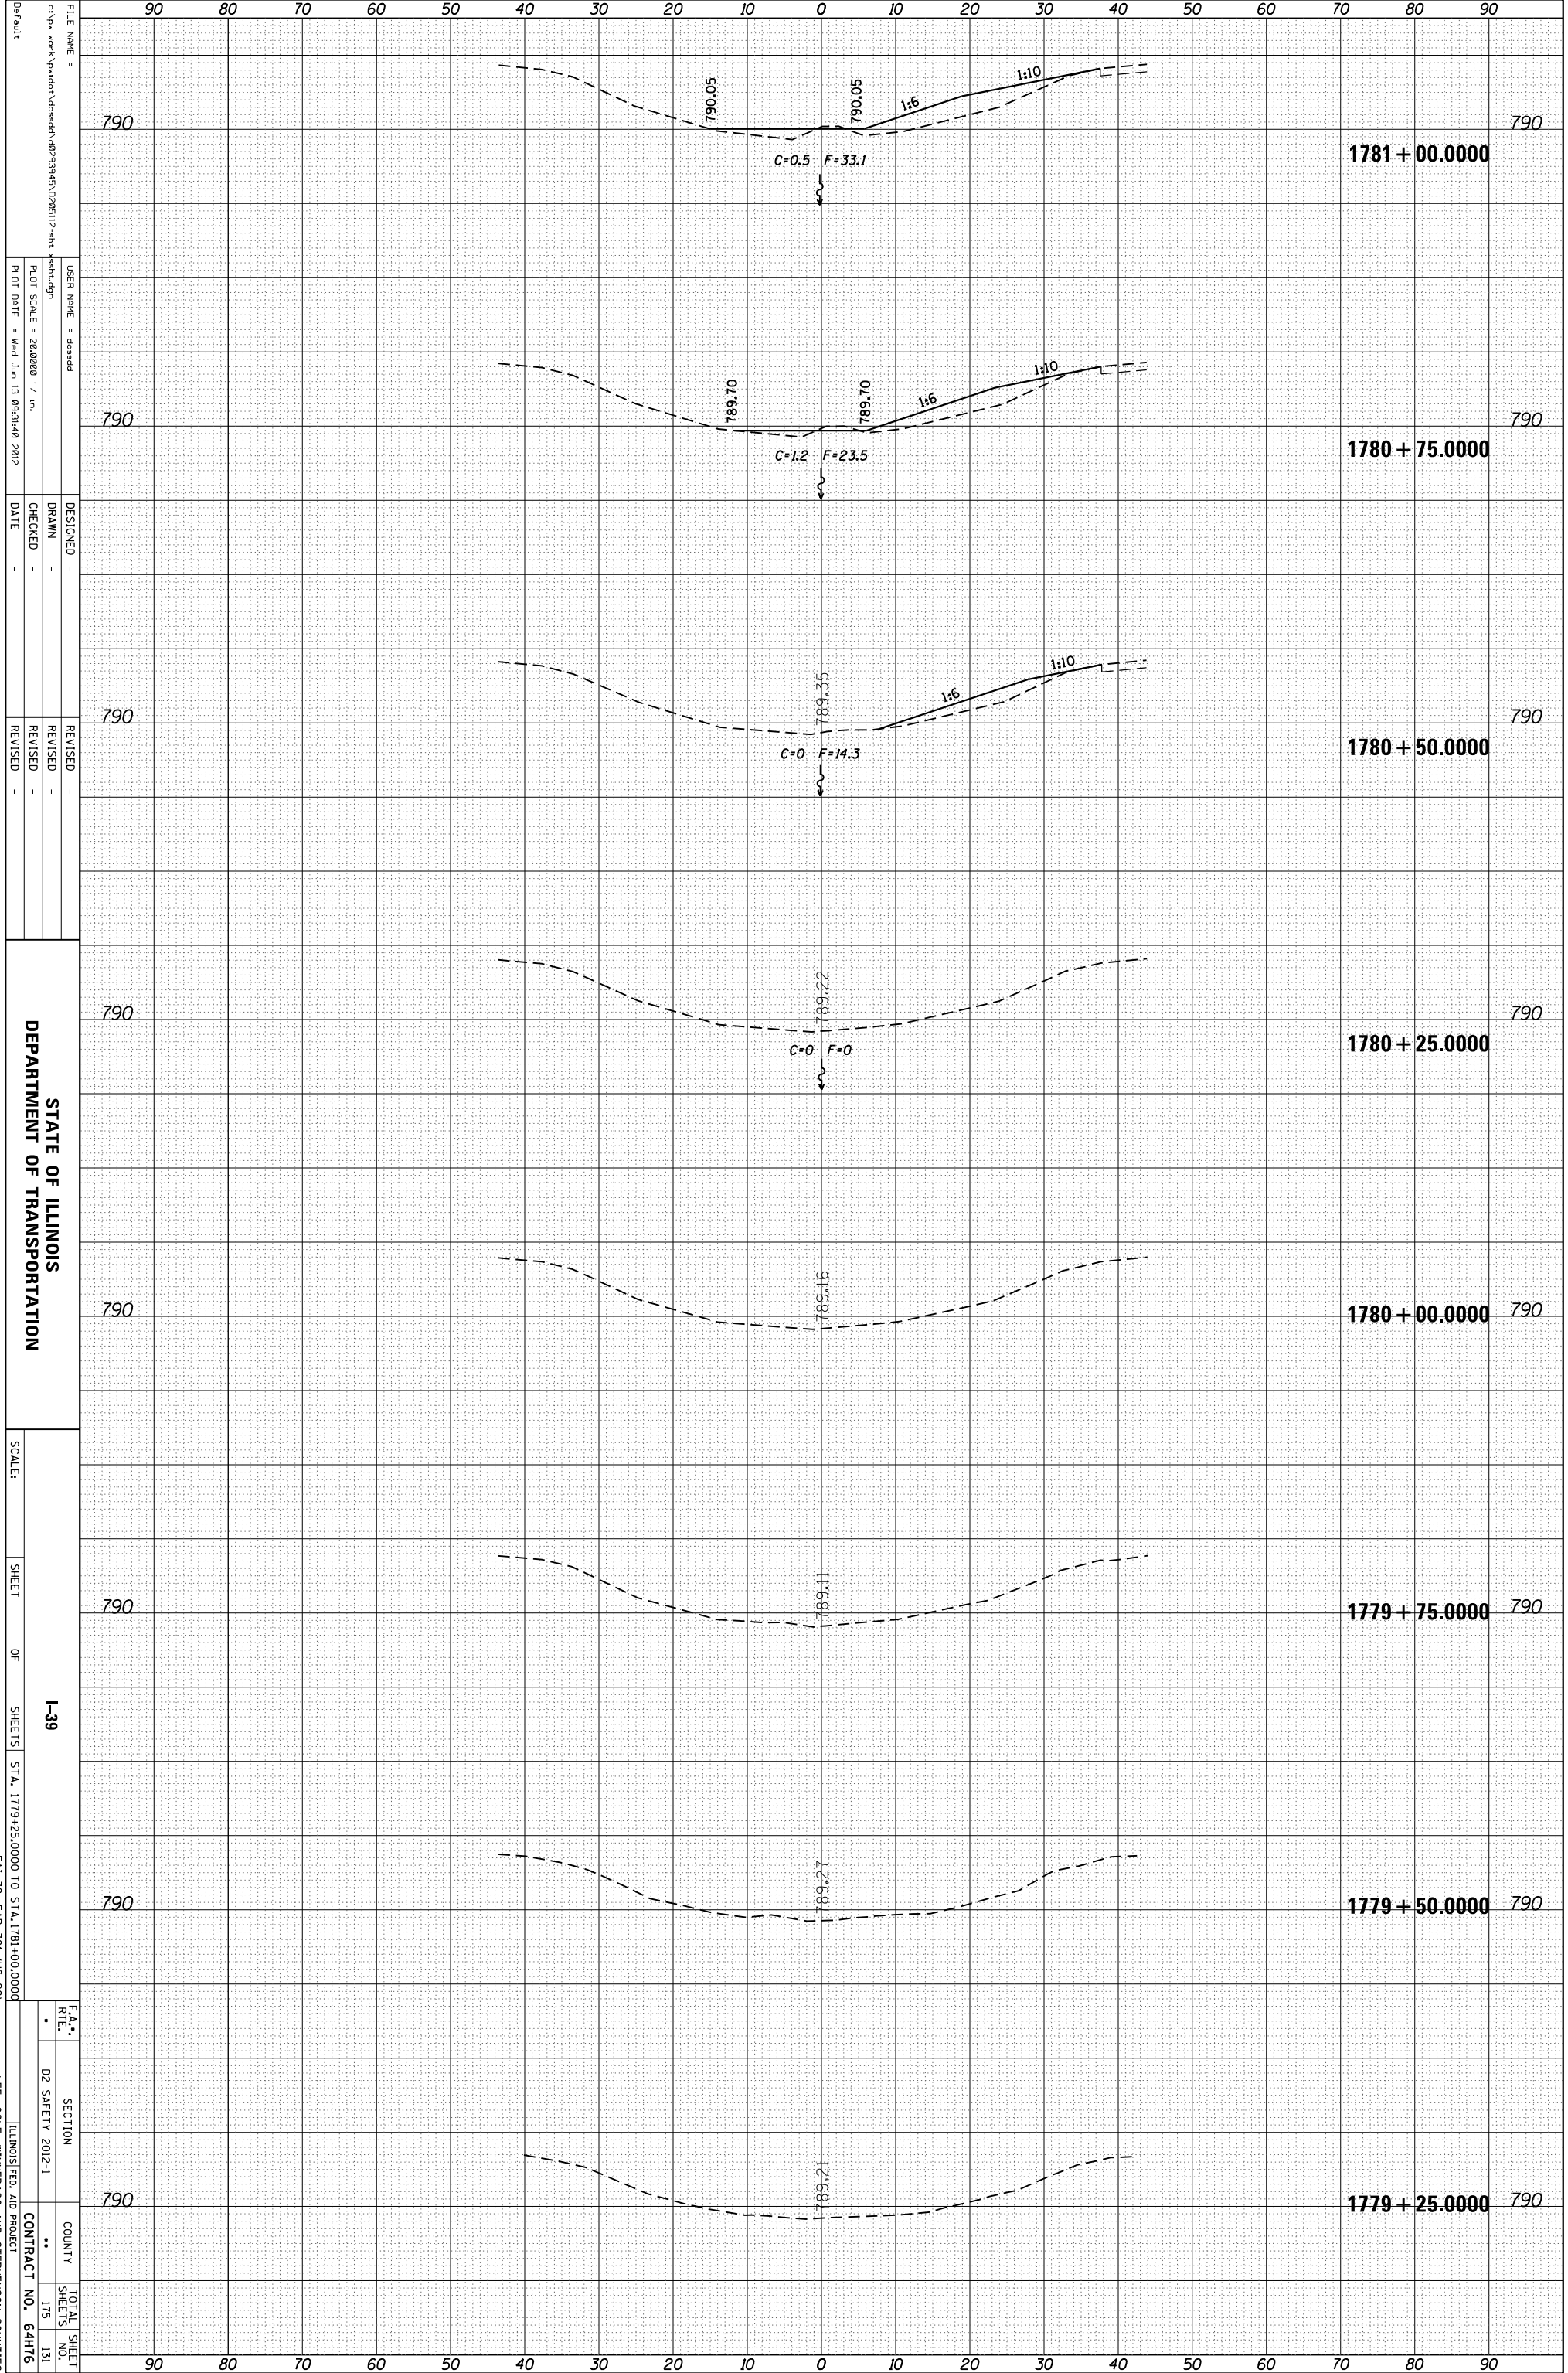

FILE NAME = c:\pwworkspace\pwworkspace\dossdd\0268112-shl-shh-dgn
 USER NAME = dossdd
 PLOT SCALE = 28.0000 / in.
 PLOT DATE = Wed Jun 13 09:31:40 2012

DESIGNED -
 DRAWN -
 CHECKED -
 DATE -

REVISOR -
 REVISION -
 DATE -

STATE OF ILLINOIS
 DEPARTMENT OF TRANSPORTATION

SCALE: SHEET OF SHEETS 1-39
 STA. 1779+25.0000 TO STA. 1781+00.0000
 * FAI 39, FAP 301 (US 20)

SECTION	TOTAL SHEET NO.
D2 SAFETY 2012-1	175
COUNTY	131
CONTRACT NO.	64H76
ILLINOIS FED. AID PROJECT	
** ILL. OGLE, WINNEBAGO AND STEPHENSON COUNTIES	