


ORIGINAL SURVEY	SURVEYED	BY	DATE
NOTE BOOK	PLOTTED		
	TEMPLATE		
	AREAS		
	AREAS CHECKED		

FINAL SURVEY	SURVEYED	BY	DATE
NOTE BOOK	PLOTTED		
	TEMPLATE		
	AREAS		
	AREAS CHECKED		

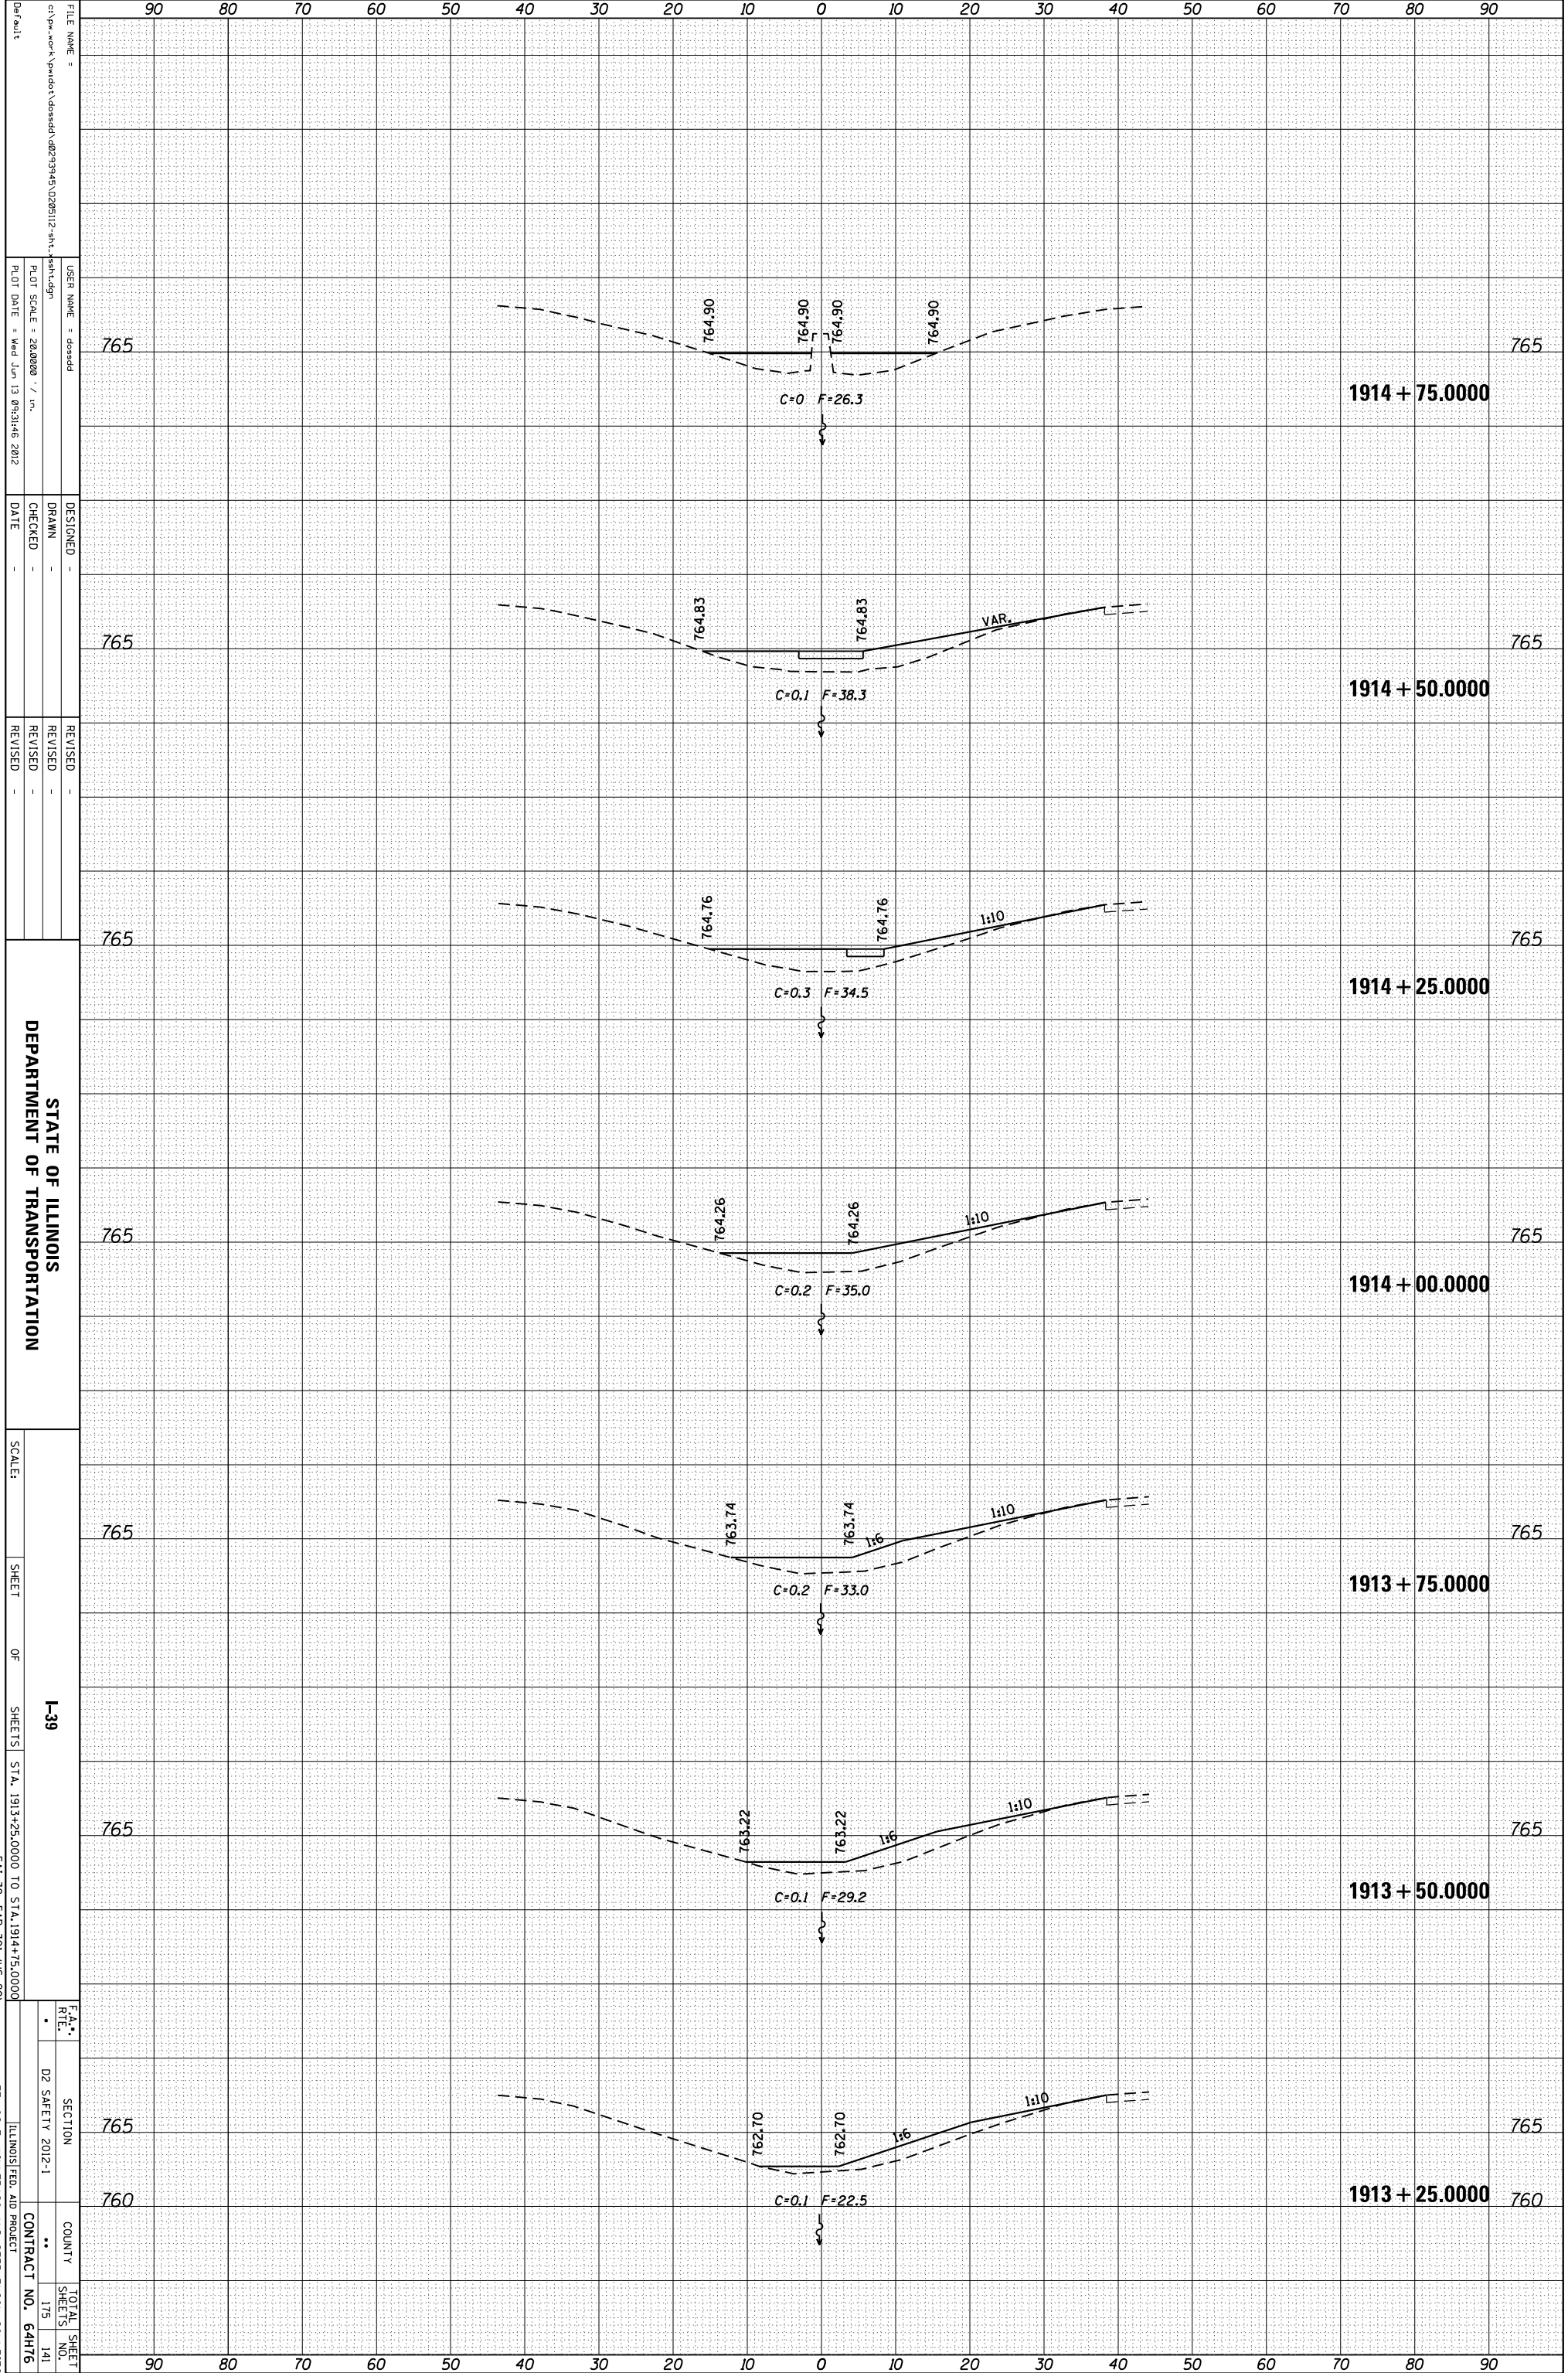

FILE NAME = c:\pwworkspace\pwworkspace\1913+25.000\1913+25.000.dwg  
 USER NAME = dssdd  
 PLOT SCALE = 28.0000 / in.  
 PLOT DATE = Wed Jun 13 09:31:46 2012

DESIGNED -  
 DRAWN -  
 CHECKED -  
 DATE -

REVISID -  
 REVISID -  
 REVISID -

STATE OF ILLINOIS  
 DEPARTMENT OF TRANSPORTATION

SCALE: SHEET OF SHEETS I-39 STA. 1913+25.000 TO STA. 1914+75.000  
 \* F&I 39, F&P 301 (US 20)

F&I	SECTION	COUNTY	TOTAL SHEET NO.
02	SAFETY 2012-1		175
			141

CONTRACT NO. 64H76

\*\* LEE, OGLE, WINNEBAGO AND STEPHENSON COUNTIES